


Cliff Villas, NW1

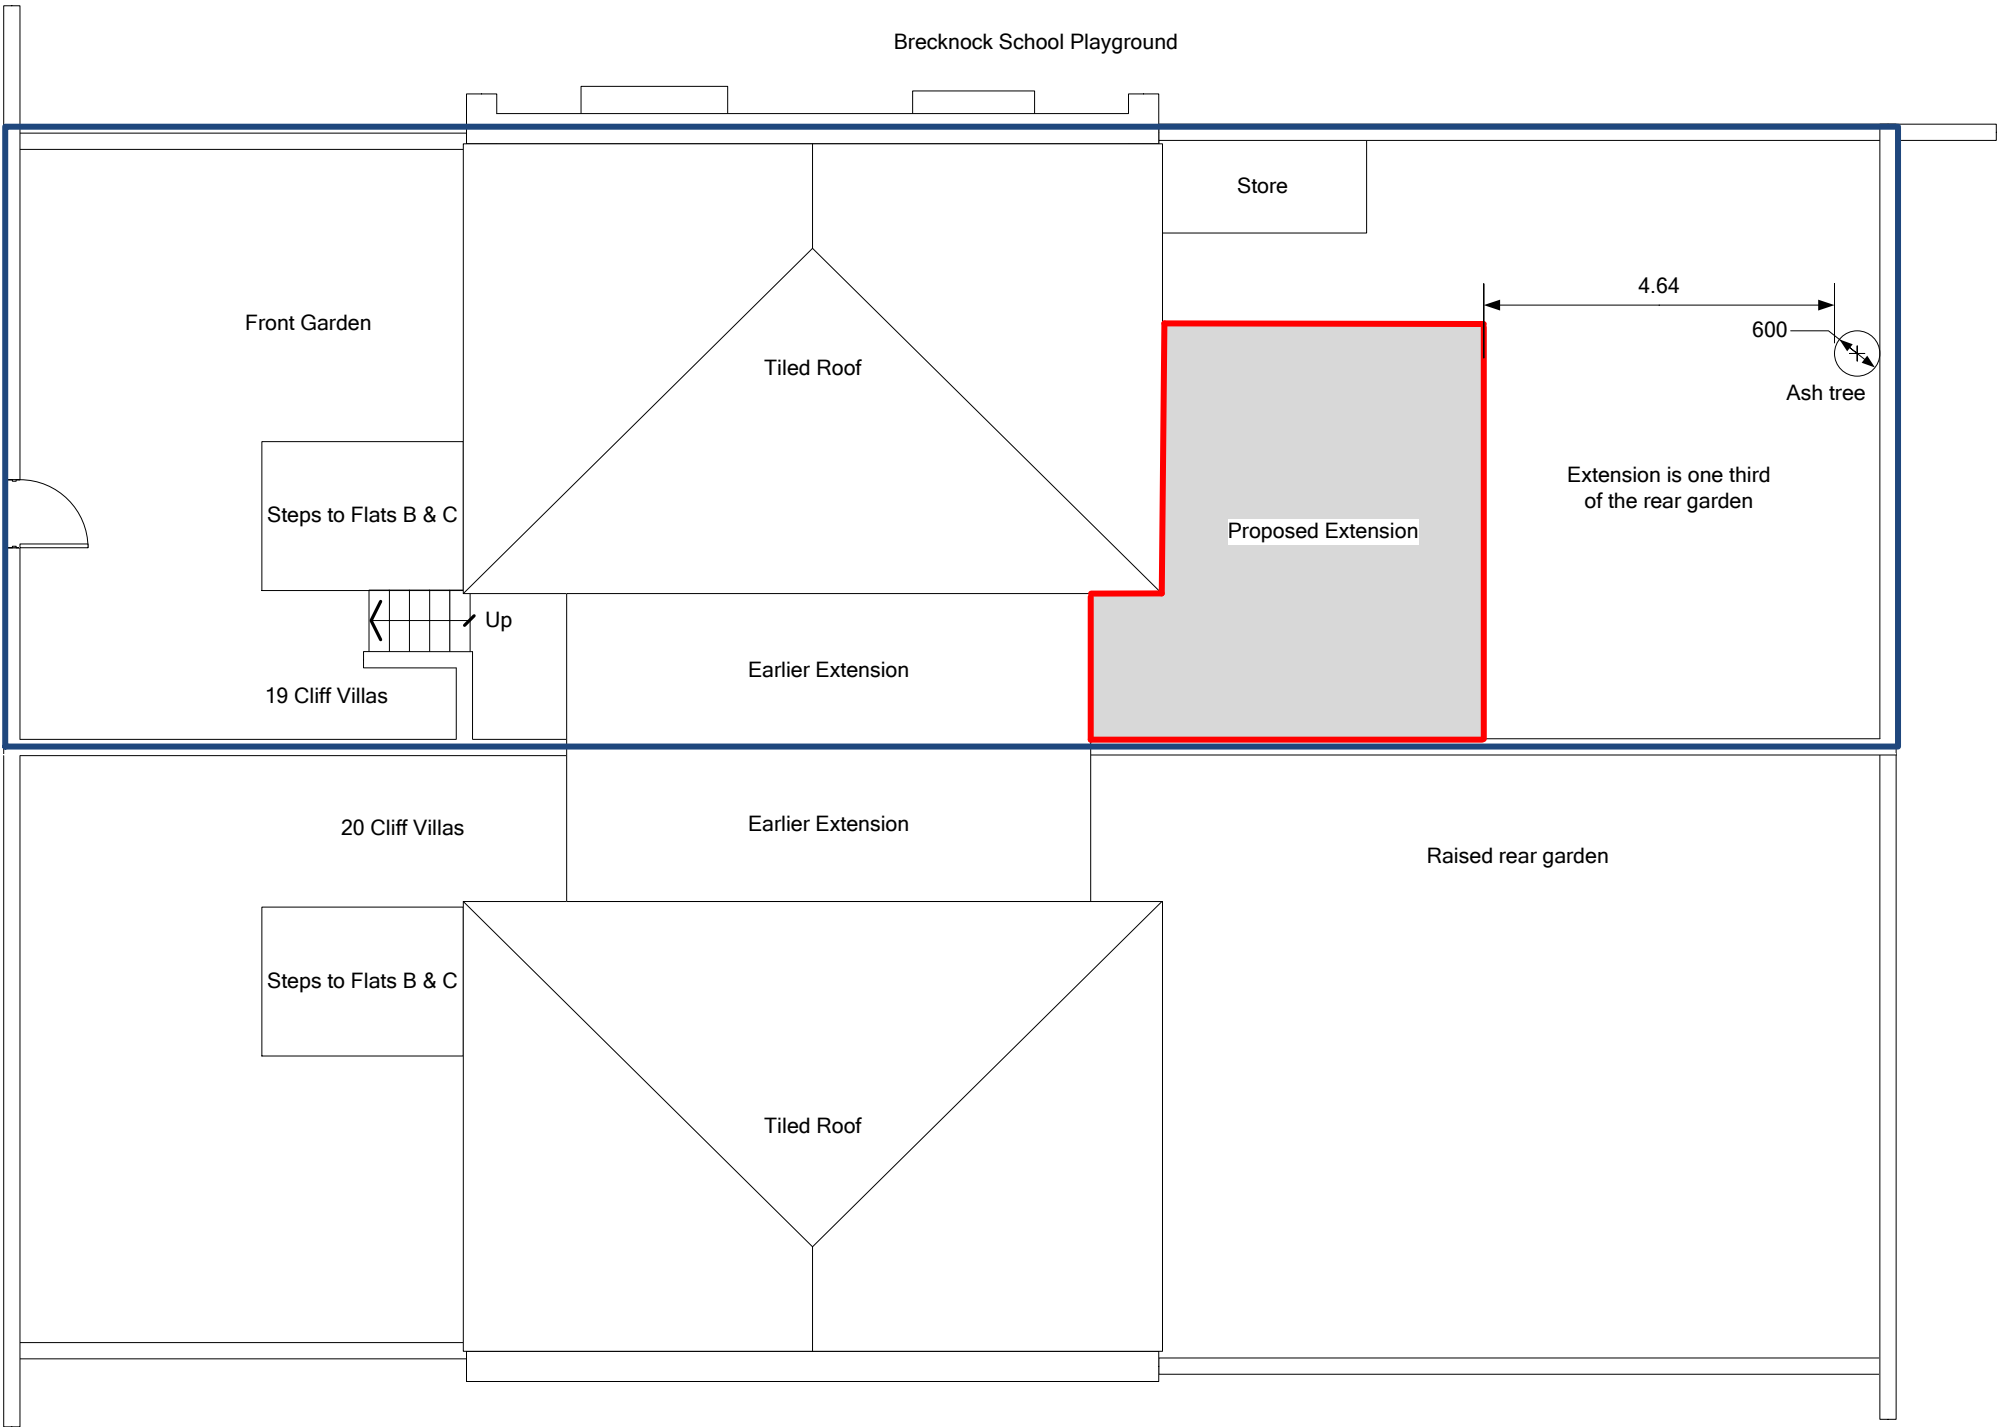

Notes:	SITE PLAN			
	PROPOSED LOWER GROUND FLOOR EXTENSION 19A Cliff Villas, London, NW1 9AT			
	Associated Drawings	SIZE A3	DATE 08 JUN 16	DWG NO 19 Cliff Villas - 04
19 Cliff Villas - 01, 19 Cliff Villas - 02, 19 Cliff Villas - 03		SCALE 1:100 @A3	DRN GNU	REV 2.0
		SHEET		1 OF 1

0 1500 2500 5000