





**01** Location Plan  
(0:000) SCALE 1:1250

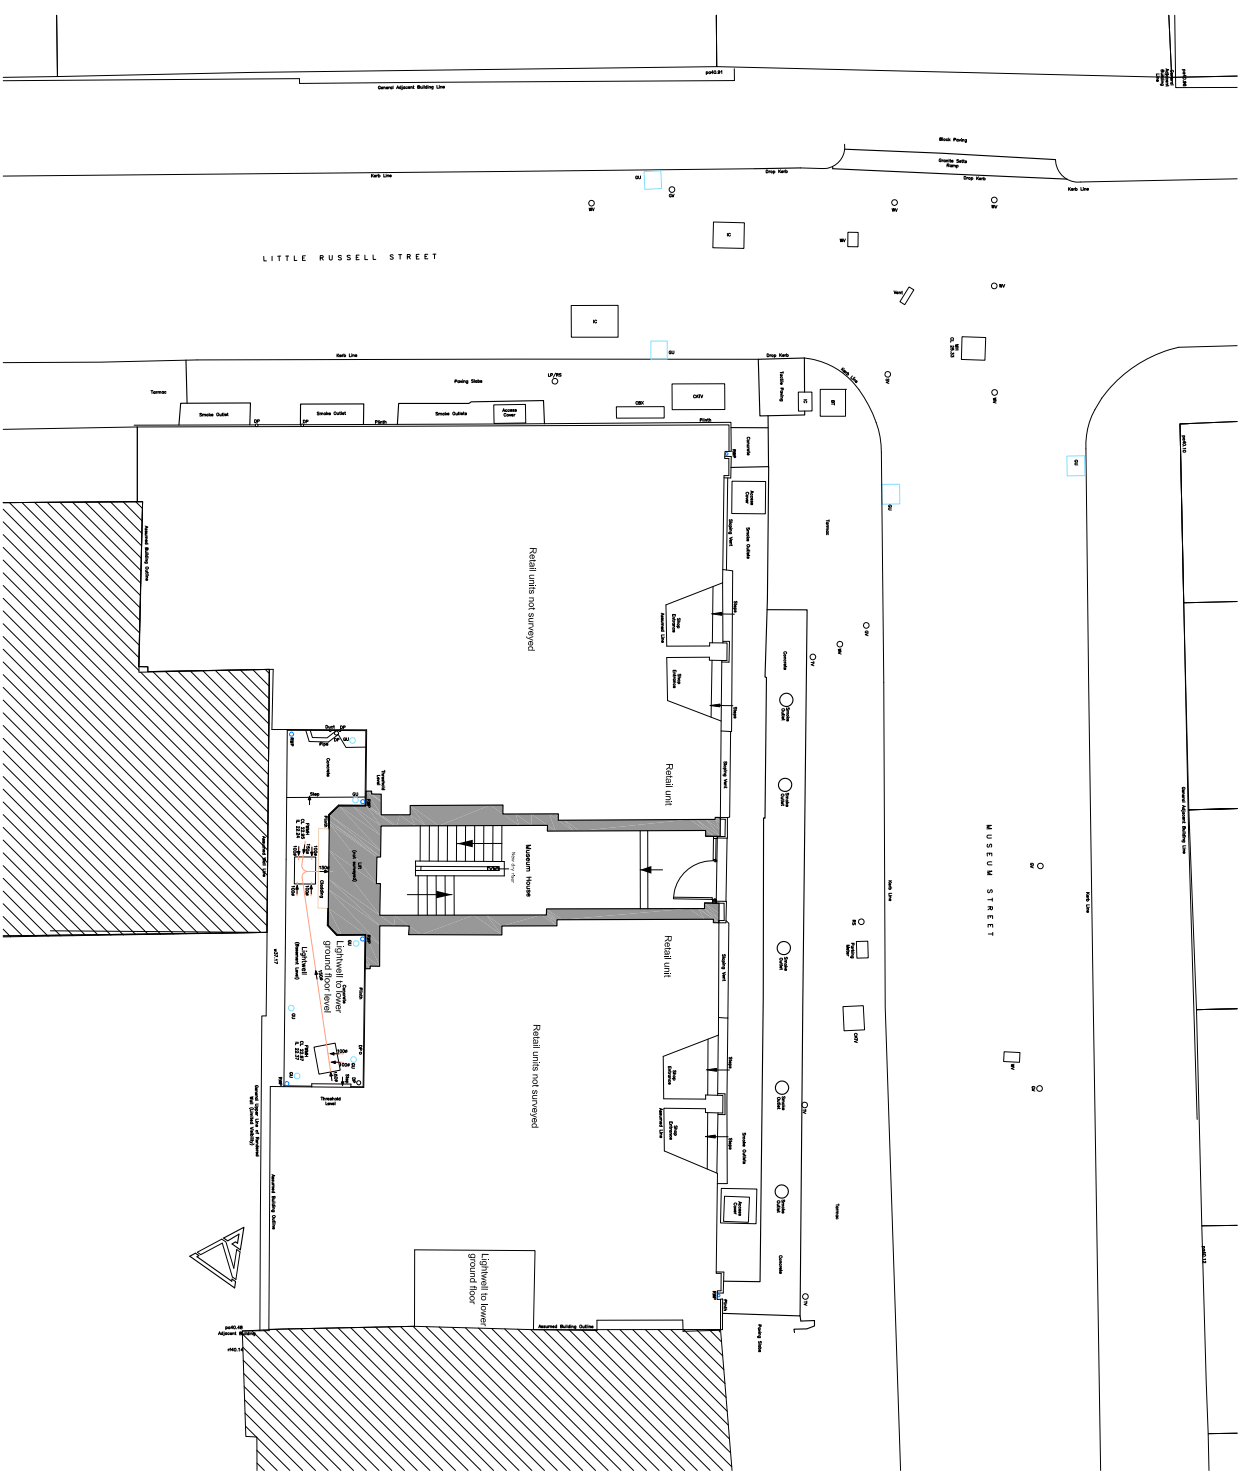

**02** Site Plan  
(0:000) SCALE 1:300

**NOTES**  
 CONSULTANTS  
 - Refer to highways consultant's drawings for details  
 - Refer to landscape consultant's drawings for details  
 - Landscaping types is indicative only  
 A/E/S  
 Refer to area schedule  
**PLANNING**  
 © Copyright Reserved ColladoCollins Partners LLP

 

Rev	Notes	By	Auth
PT	Final Issue	3.3.05.14	RC

**ColladoCollins Architects**

17-19 Fife Street  
 London W1W 8JW  
 T 020 7580 3400  
 F 020 7580 2917  
 info@colladocollins.com  
 www.colladocollins.com

Date 13-06-2013  
 Drawn by DG  
 Checked by RC  
 Scale @A1: 1:1250/100  
 Scale @A3: 1:2500/200  
 CAD file no: P/12041/Phase/Proposed

Devonshire Metro Ltd.  
 Museum House, 25 Museum St  
**PROPOSED**  
 Site and location plan  
 12041 PO-001