


Museum Street Elevation

Little Russell Street Elevation

Rear Elevation

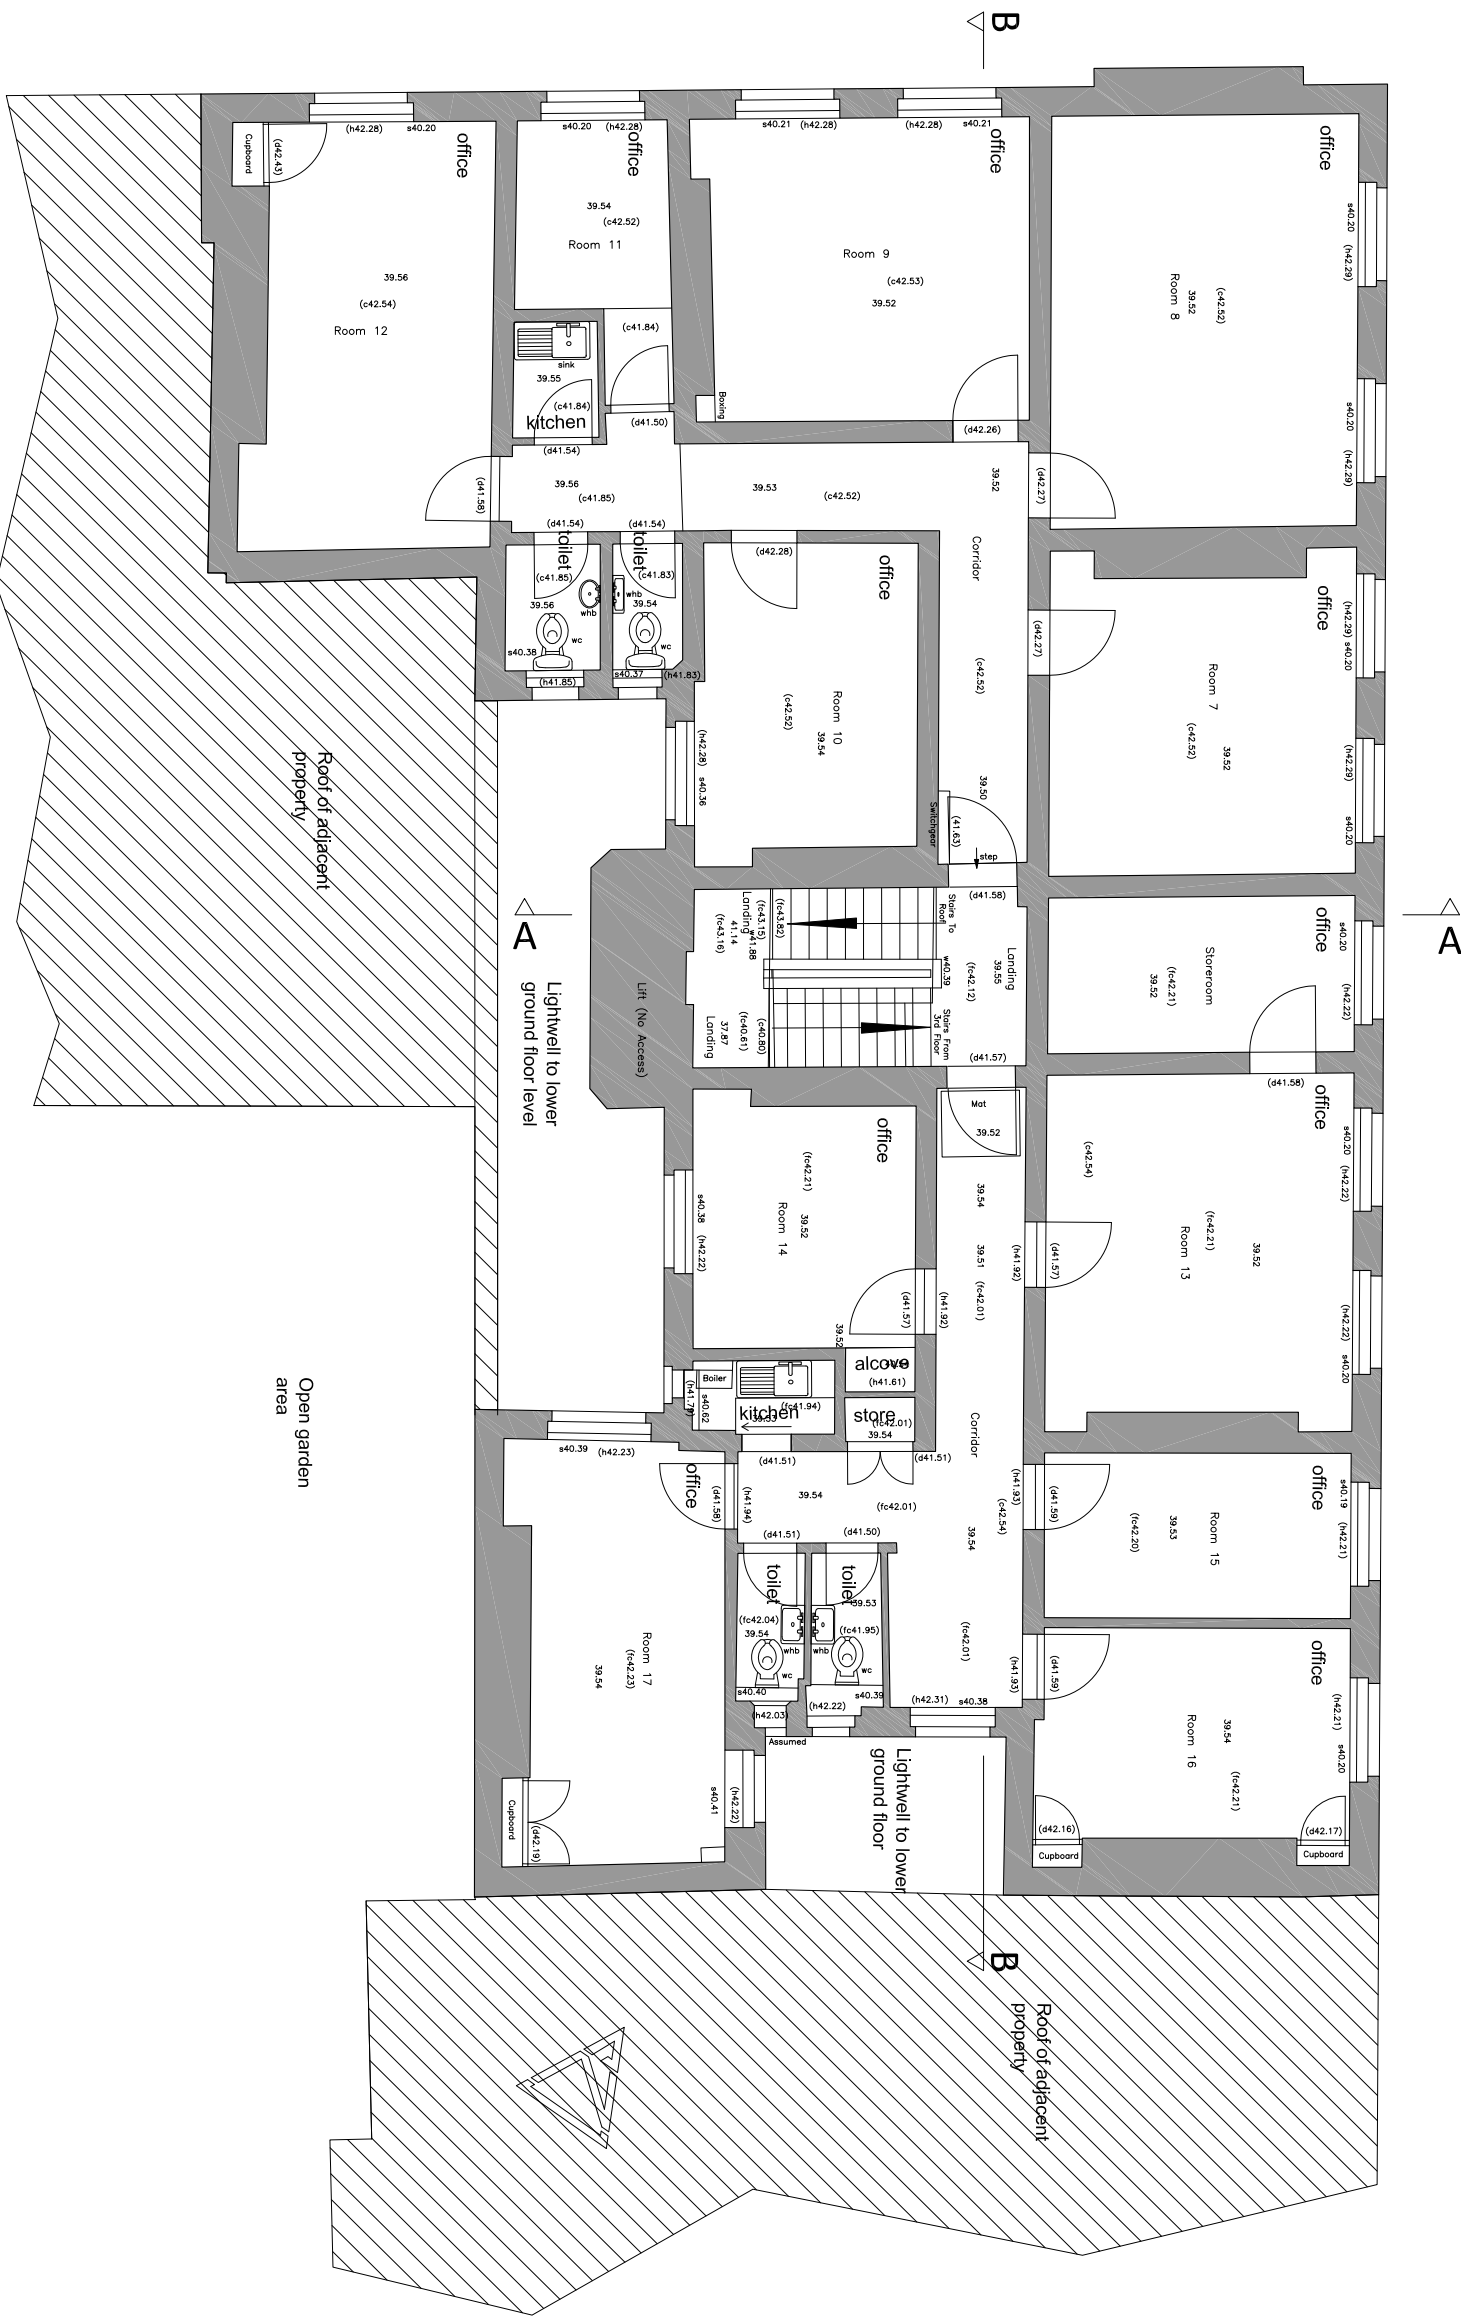

NOTES
 CONSULTANTS
 Refer to highways consultant's drawings for details
 Refer to landscape consultant's drawings for details
 Landscaping types to indicate only
 Refer to area schedule
PLANNING
 © Copyright Reserved ColladoCollins Partners LLP

Rev	Notes	By	Date
PT	Final Issue	JA	13.06.13

ColladoCollins Architects
 17-19 Felix Street
 London W1W 9JW
 T 020 7580 3900
 F 020 7580 2917
 info@colladocollins.com
 www.colladocollins.com

Date: 13-06-2013
 Drawn by: DG
 Checked by: RC
 Scale @A1: 1/50
 CAD File No: P12041/Plan/Proposed

Devonshire Metro Ltd.
 Museum House, 25 Museum St
 EXISTING
 Second Floor plan
 12041 E1-002

P1 Revision