


Museum Street Elevation

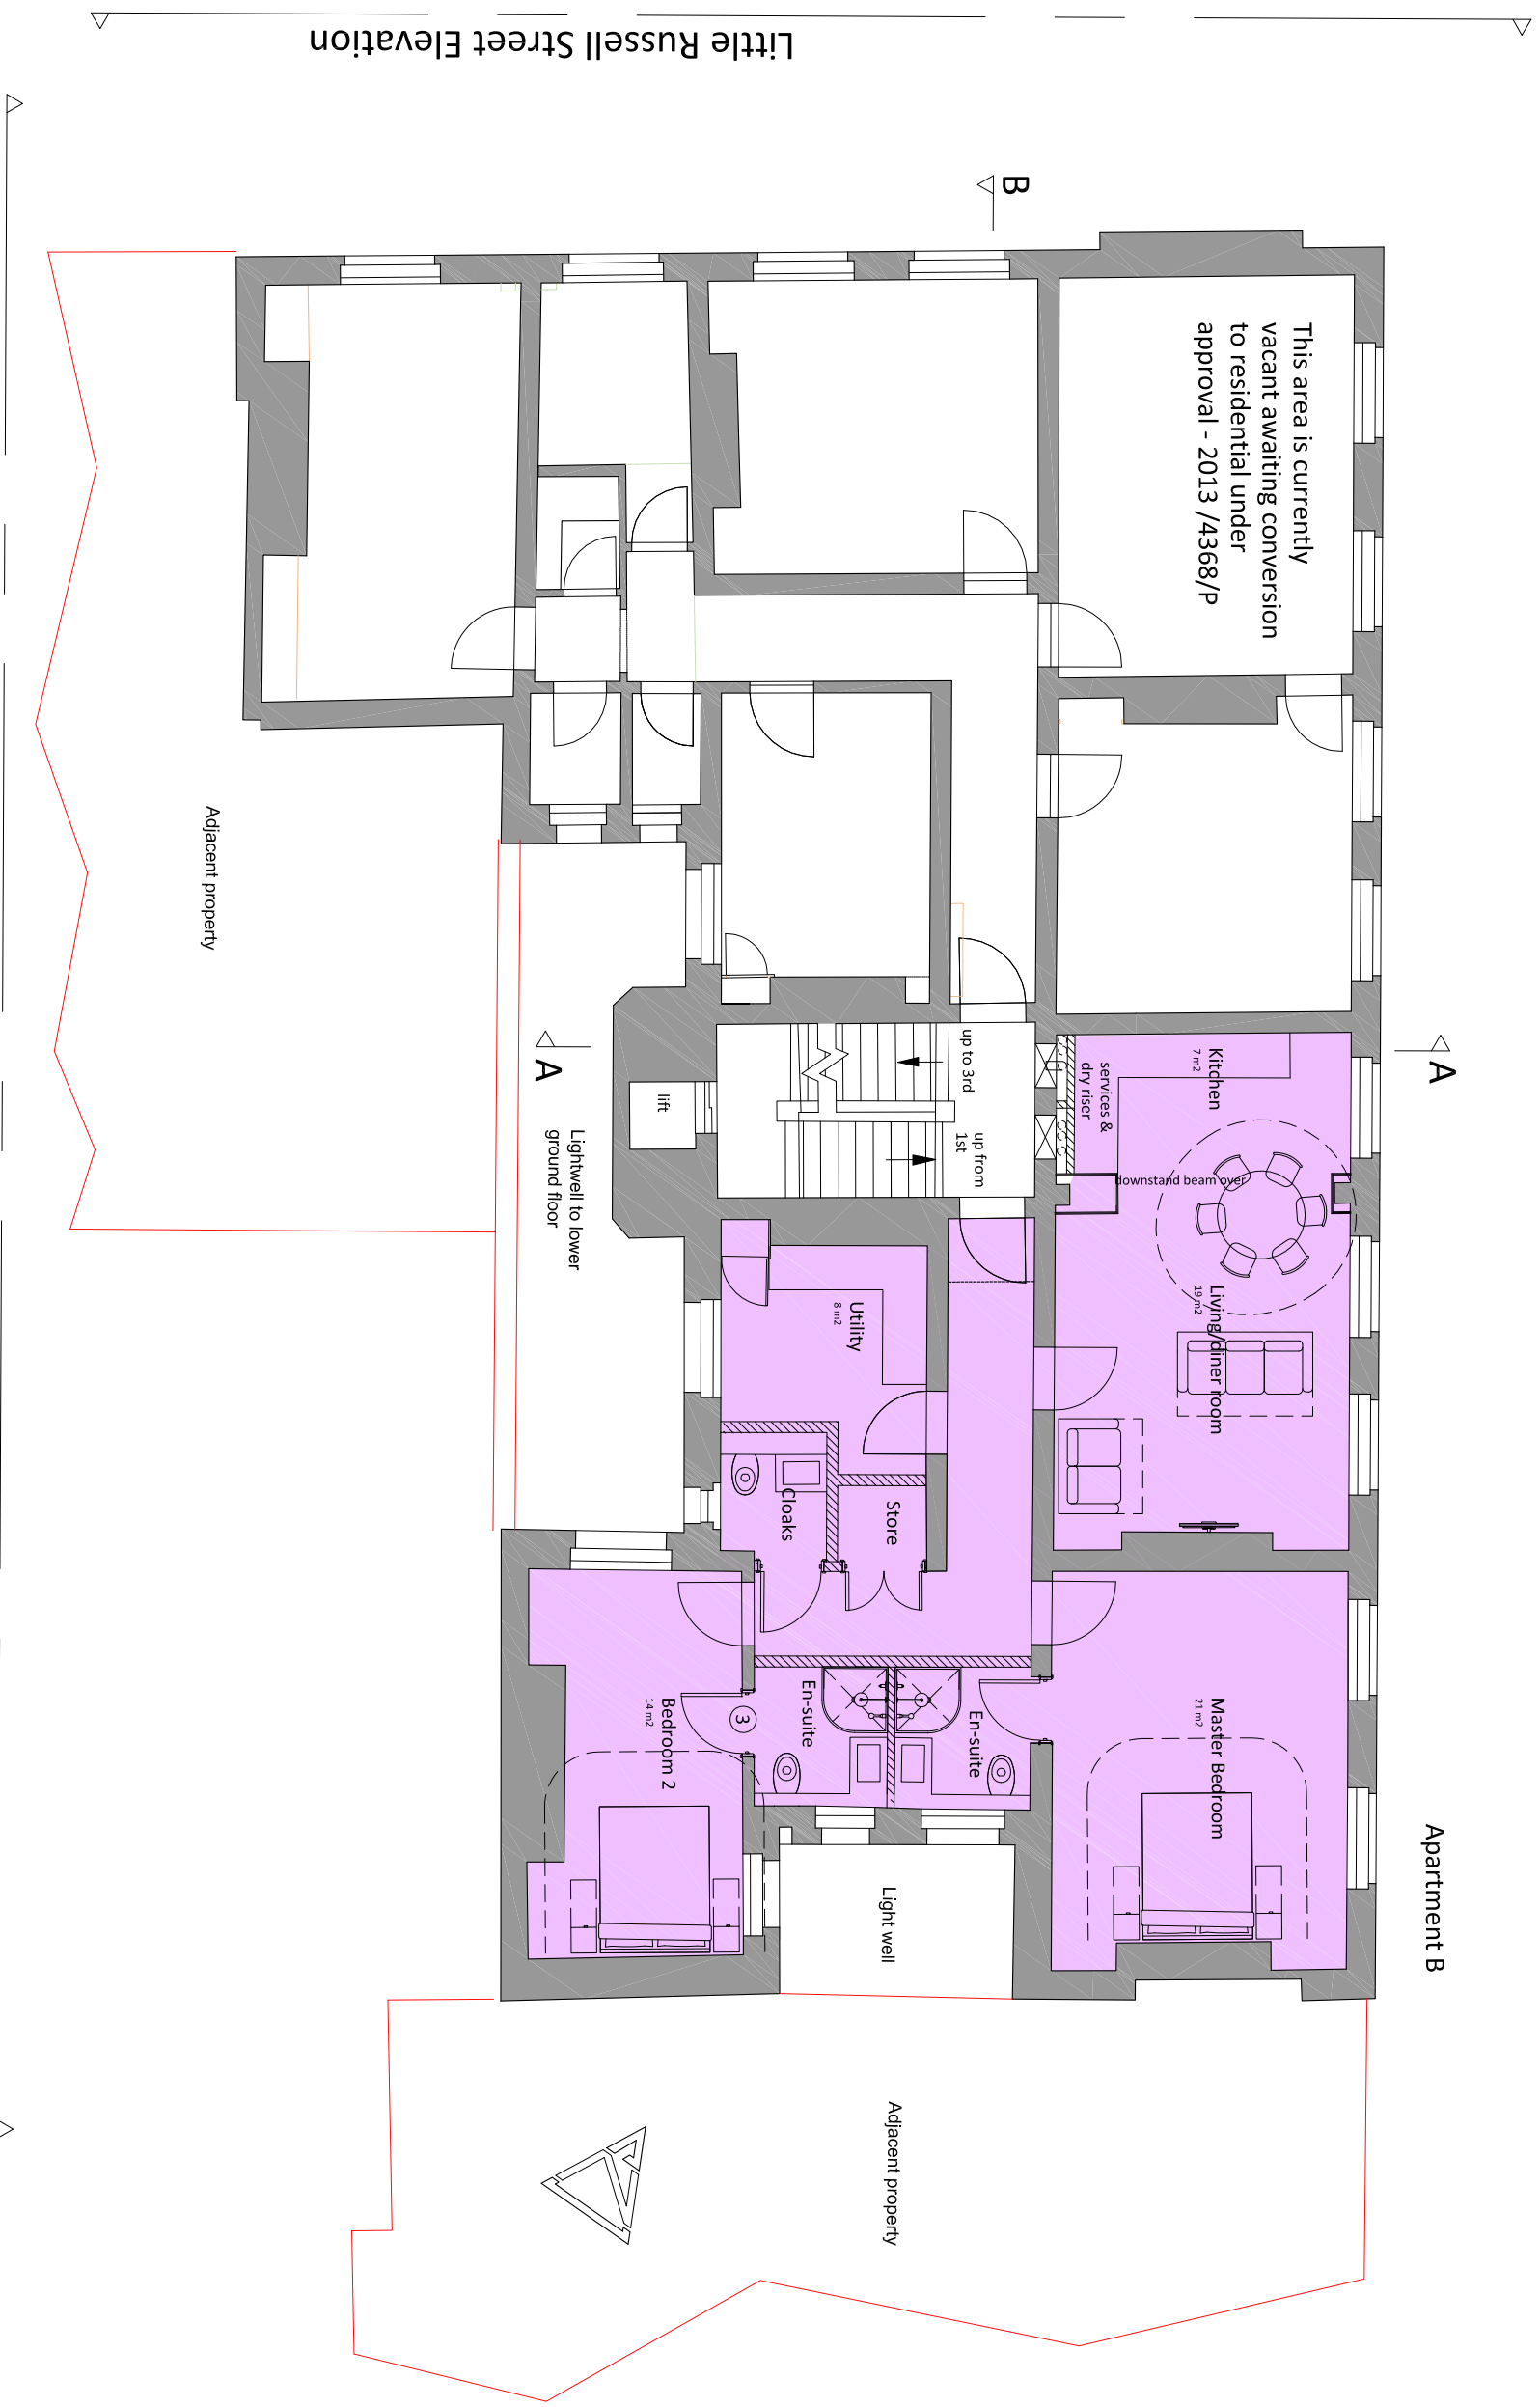

Little Russell Street Elevation

Rear Elevation

**NOTES**  
 CONSULTANTS  
 - Refer to highways consultant's drawings for details  
 - Refer to landscape consultant's drawings for details  
 - Landscaping aspect is indicative only  
 AREAS  
 - Refer to area schedule  
**PLANNING**

Rev.	Notes	Issued	By	Date
P1	Pre app issue	15.06.11	dg	dg

**Notes**  
 Existing walls  
 New walls

Existing building layout is based on survey conducted by SJP Surveys of St Albans in October 2012

Unit	Area
sq m	sq ft
28	93.38
	1069

**ColladocCollins Architects**  
 17-19 Oak Street  
 St Albans, Herts  
 AL3 4JH  
 T 020 7580 2917  
 F 020 7580 2917  
 info@colladocollins.com  
 www.colladocollins.com

Date: 11.06.2015  
 Drawn by: dg  
 Checked by: dg  
 Scale: A3: 1:50  
 Scale: A4: 1:100  
 CAD File No: P1/204/Plan/Proposed

Devonshire Metro Ltd.  
 Museum House, 25 Museum St  
**PROPOSED**  
 Second Floor plan  
 12041 P1-102