





PROPOSED FRONT ELEVATION




PROPOSED REAR ELEVATION

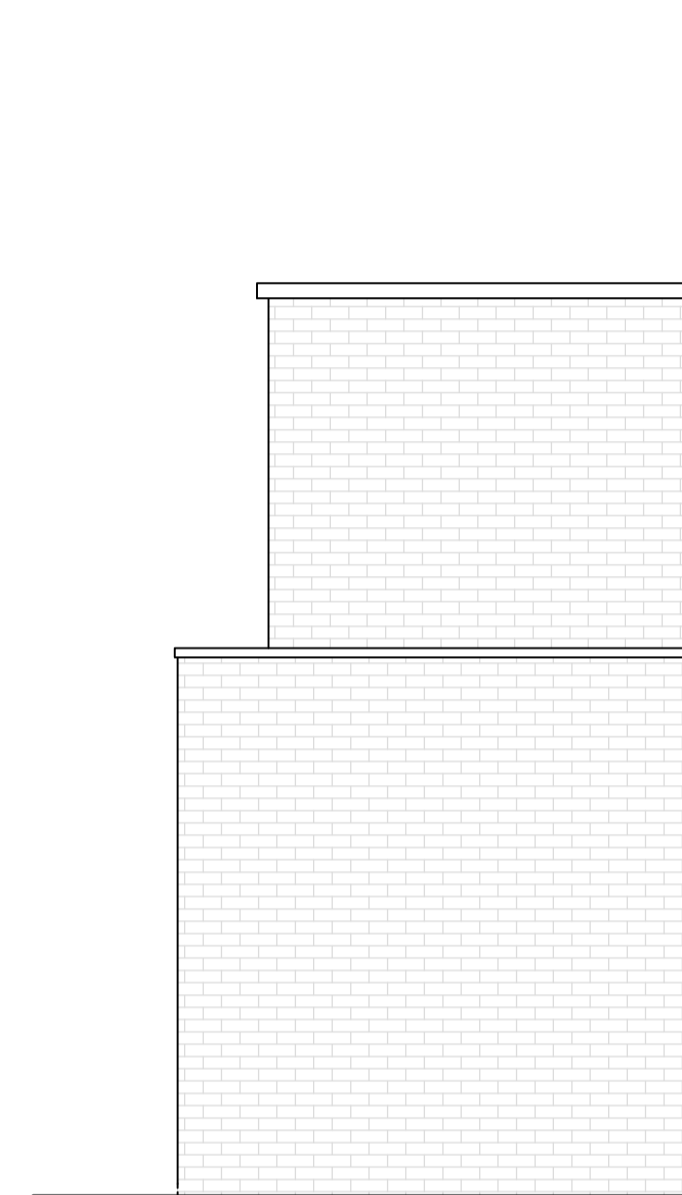


PROPOSED SIDE ELEVATION A

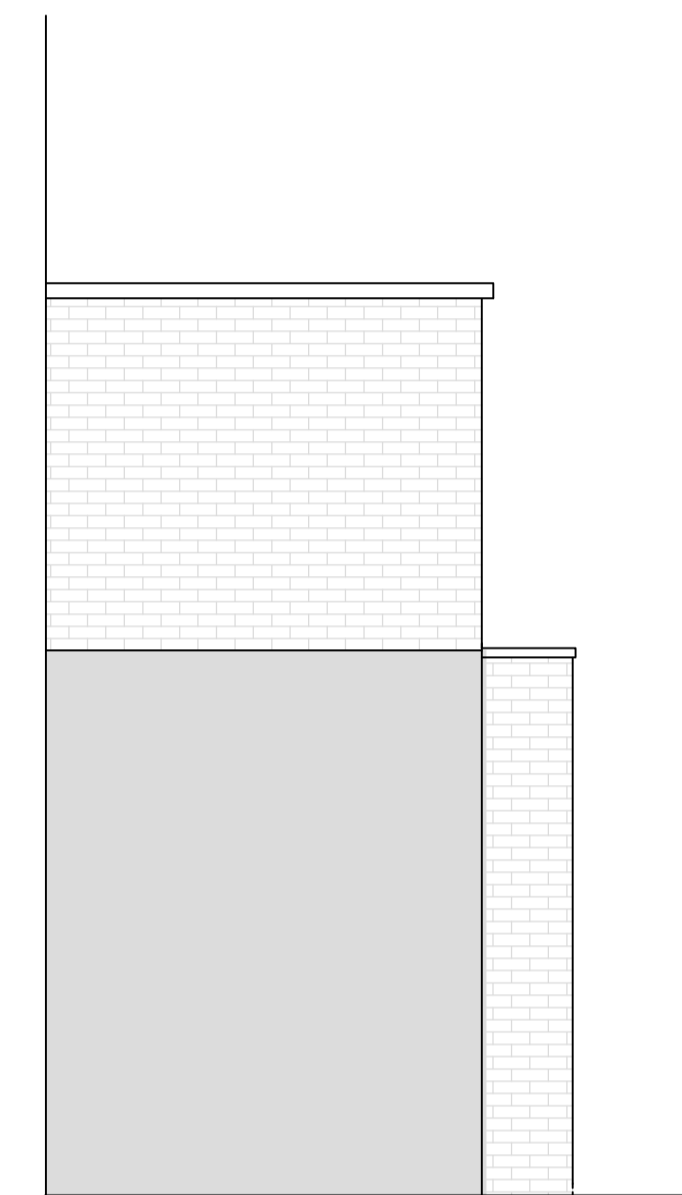

PROPOSED SIDE ELEVATION B

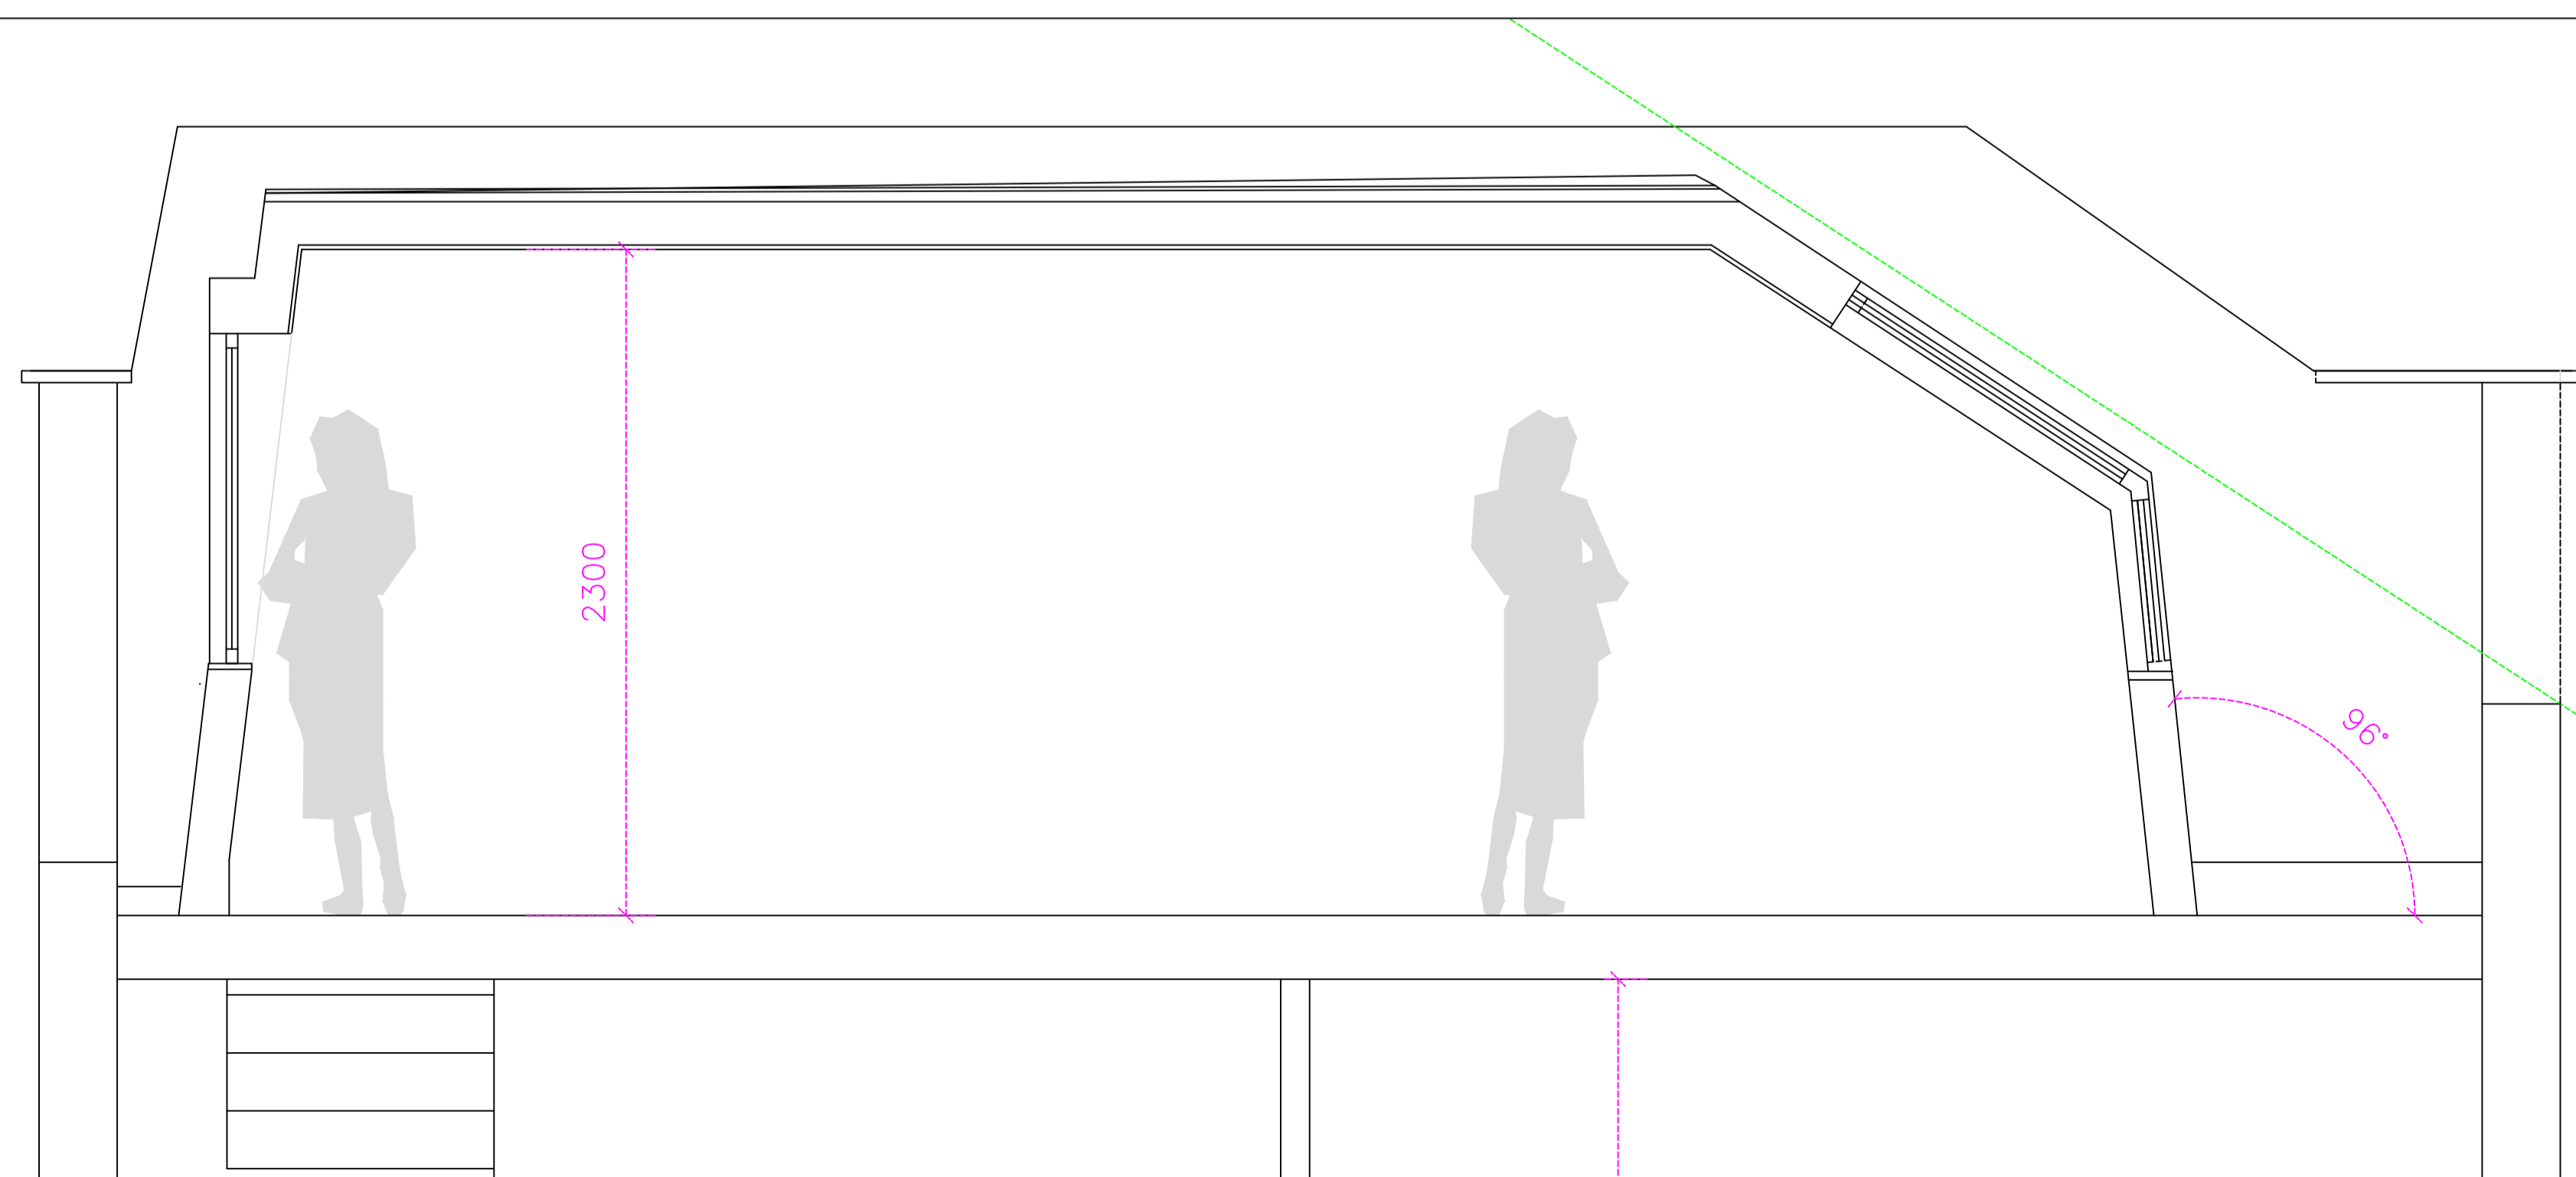

SECTION THROUGH MANSARD - SCALE 1:20

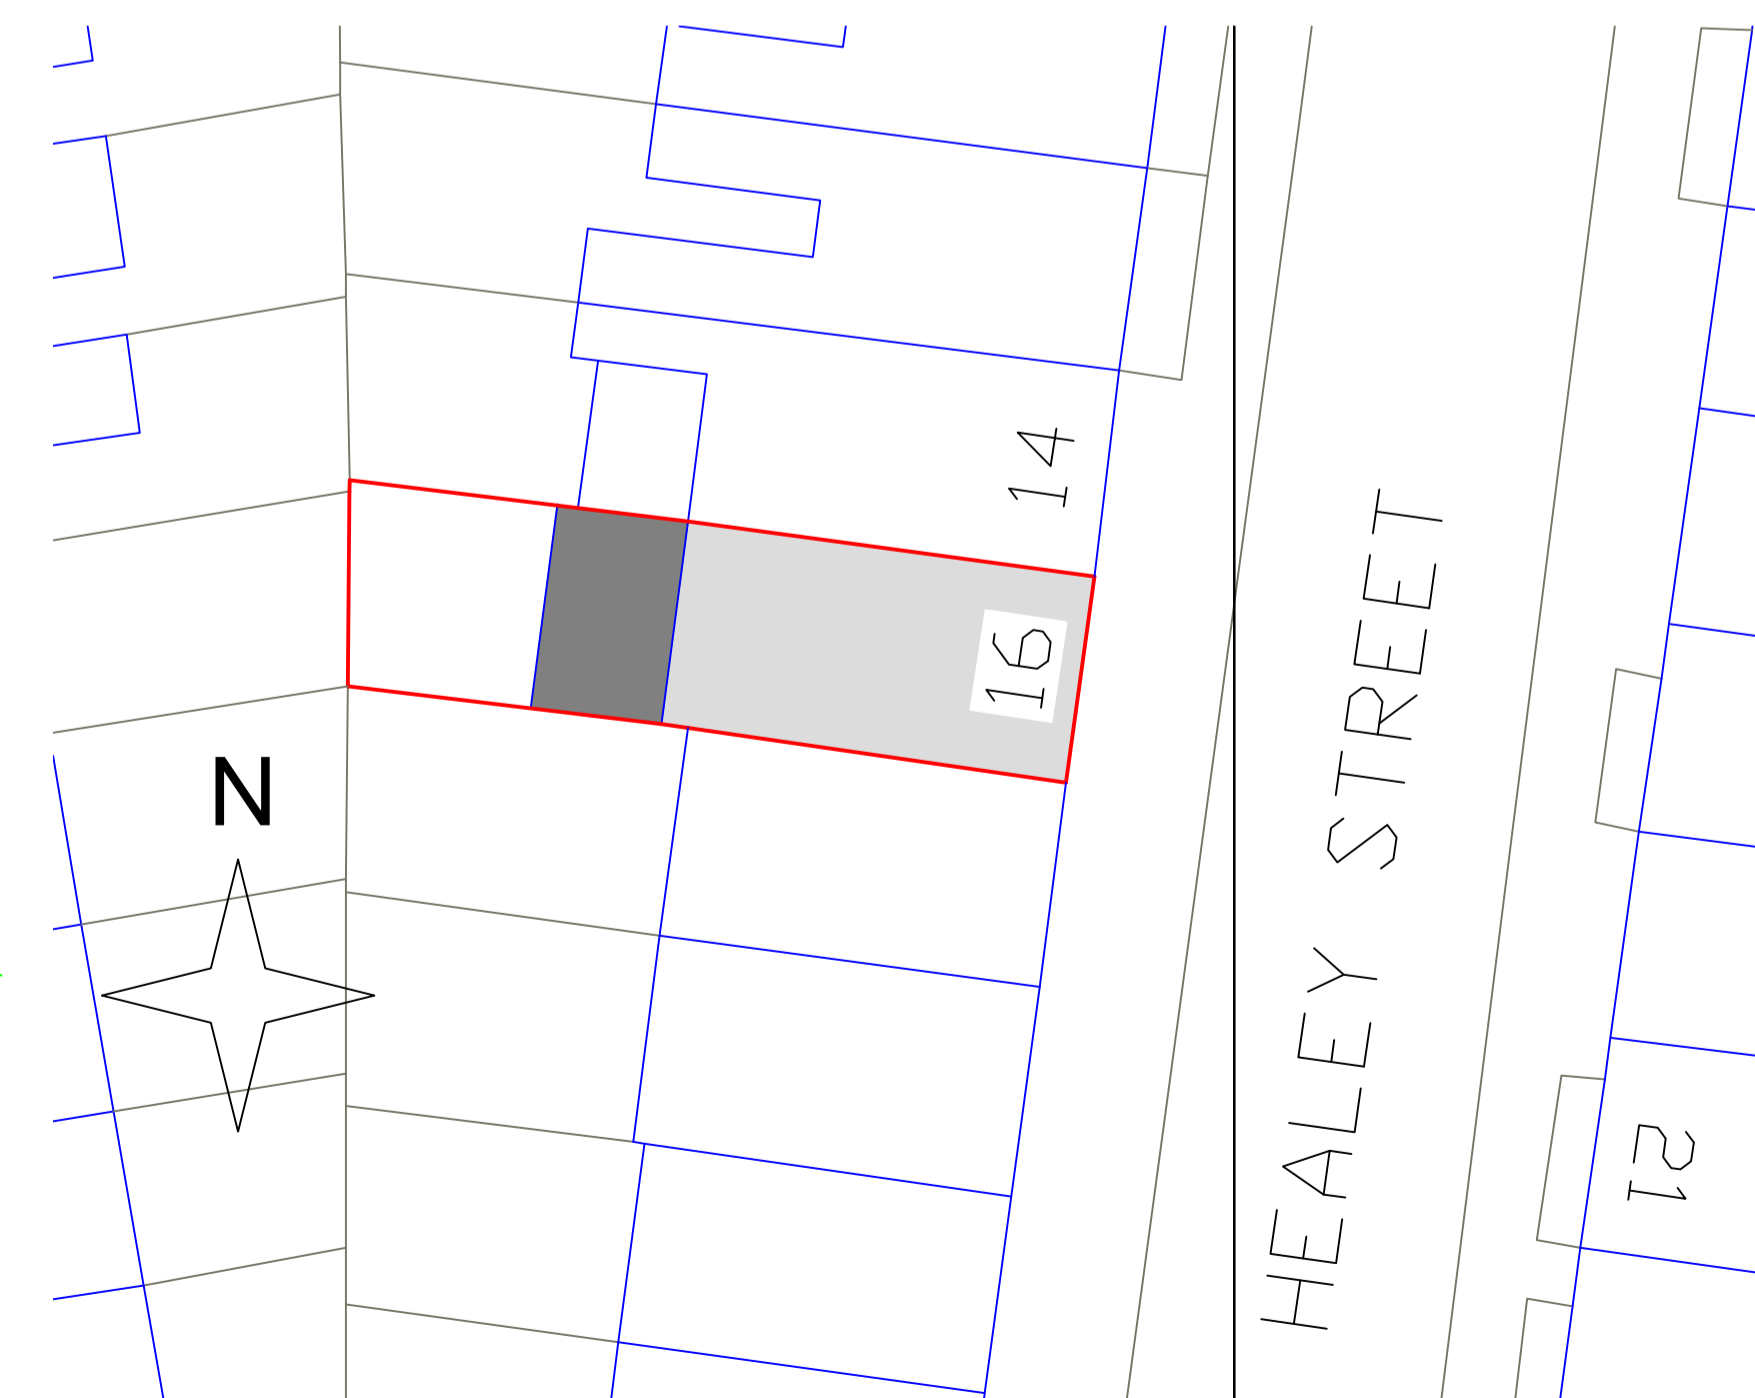

BLOCK PLAN - SCALE 1:200

NOTES:

anatolitis associates
28 MANOR ROAD, POTTERS BAR
HERTFORDSHIRE EN6 1DQ

TEL: 01707 659357
FAX: 01707 851059

Client
N YIANNI & A YIANNI

Job Title
16 HEALEY STREET
LONDON NW1 8SR

Drawing Title
PROPOSED ELEVATION

Scale
1:20, 1:50 @ A1

Date
JUNE 2016

Drawn By
CTA

Drg. No
PL394-3

Rev.
B