



NOTES:
 All construction to comply with all relevant and current building regulations.
 For building regulation compliance please refer building regulation/ structural engineers drawing.
 All Dimensions to be measured by contractor on site prior to construction. Not for construction.

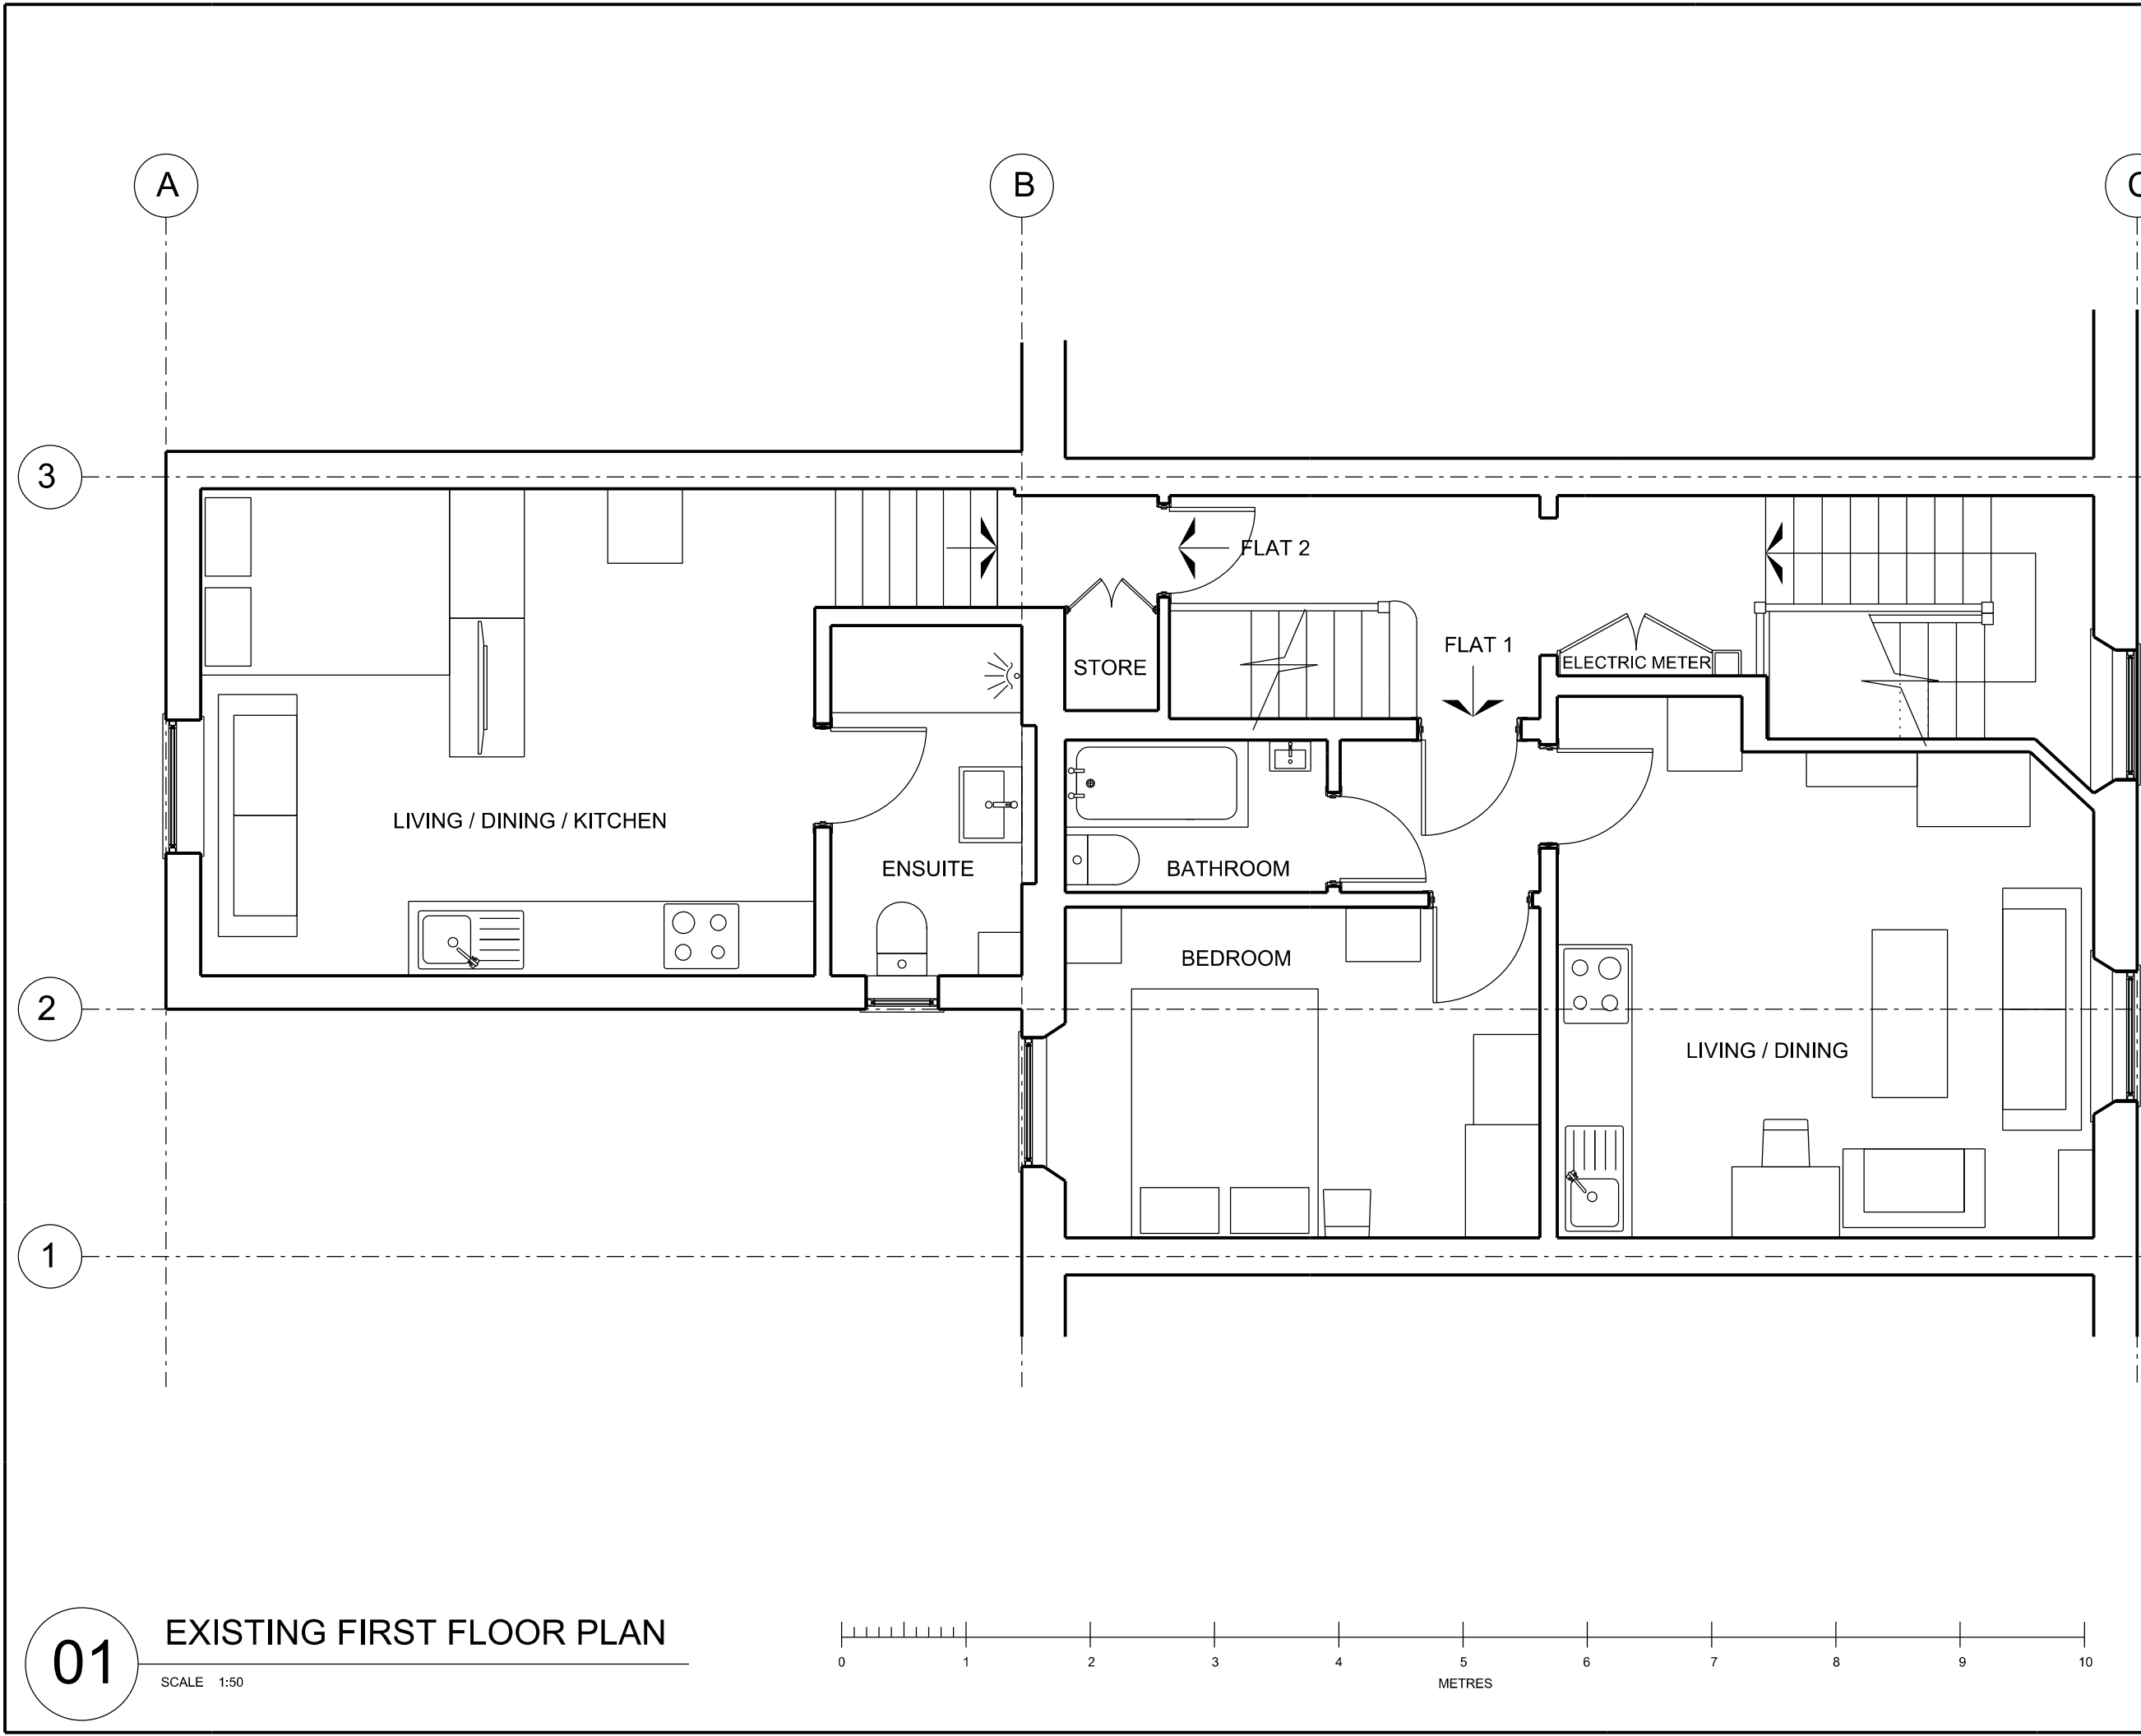


01 EXISTING FIRST FLOOR PLAN
 SCALE 1:50

 

REV.	DATE	REASON FOR ISSUE
D1	17/06/2016	Planning
POWELL SKEETE ASSOCIATES		
ARCHITECTS & DEVELOPMENT CONSULTANTS		
Suite F Bishops Walk House 19 - 23 High Street Pinner Middlesex HA5 5PJ t +44 (0) 20 8866 6999		
Project Address: 194 Kilburn High Road		
LONDON		
NW6 4JD		
Project Number: PSA 1453		
Description: Existing first floor layout		
SCALE: 1:50@A3		
MAL1001		


NOTES:
 All construction to comply with all relevant and current building regulations.
 For building regulation compliance please refer building regulation/ structural engineers drawing.
 All Dimensions to be measured by contractor on site prior to construction. Not for construction.

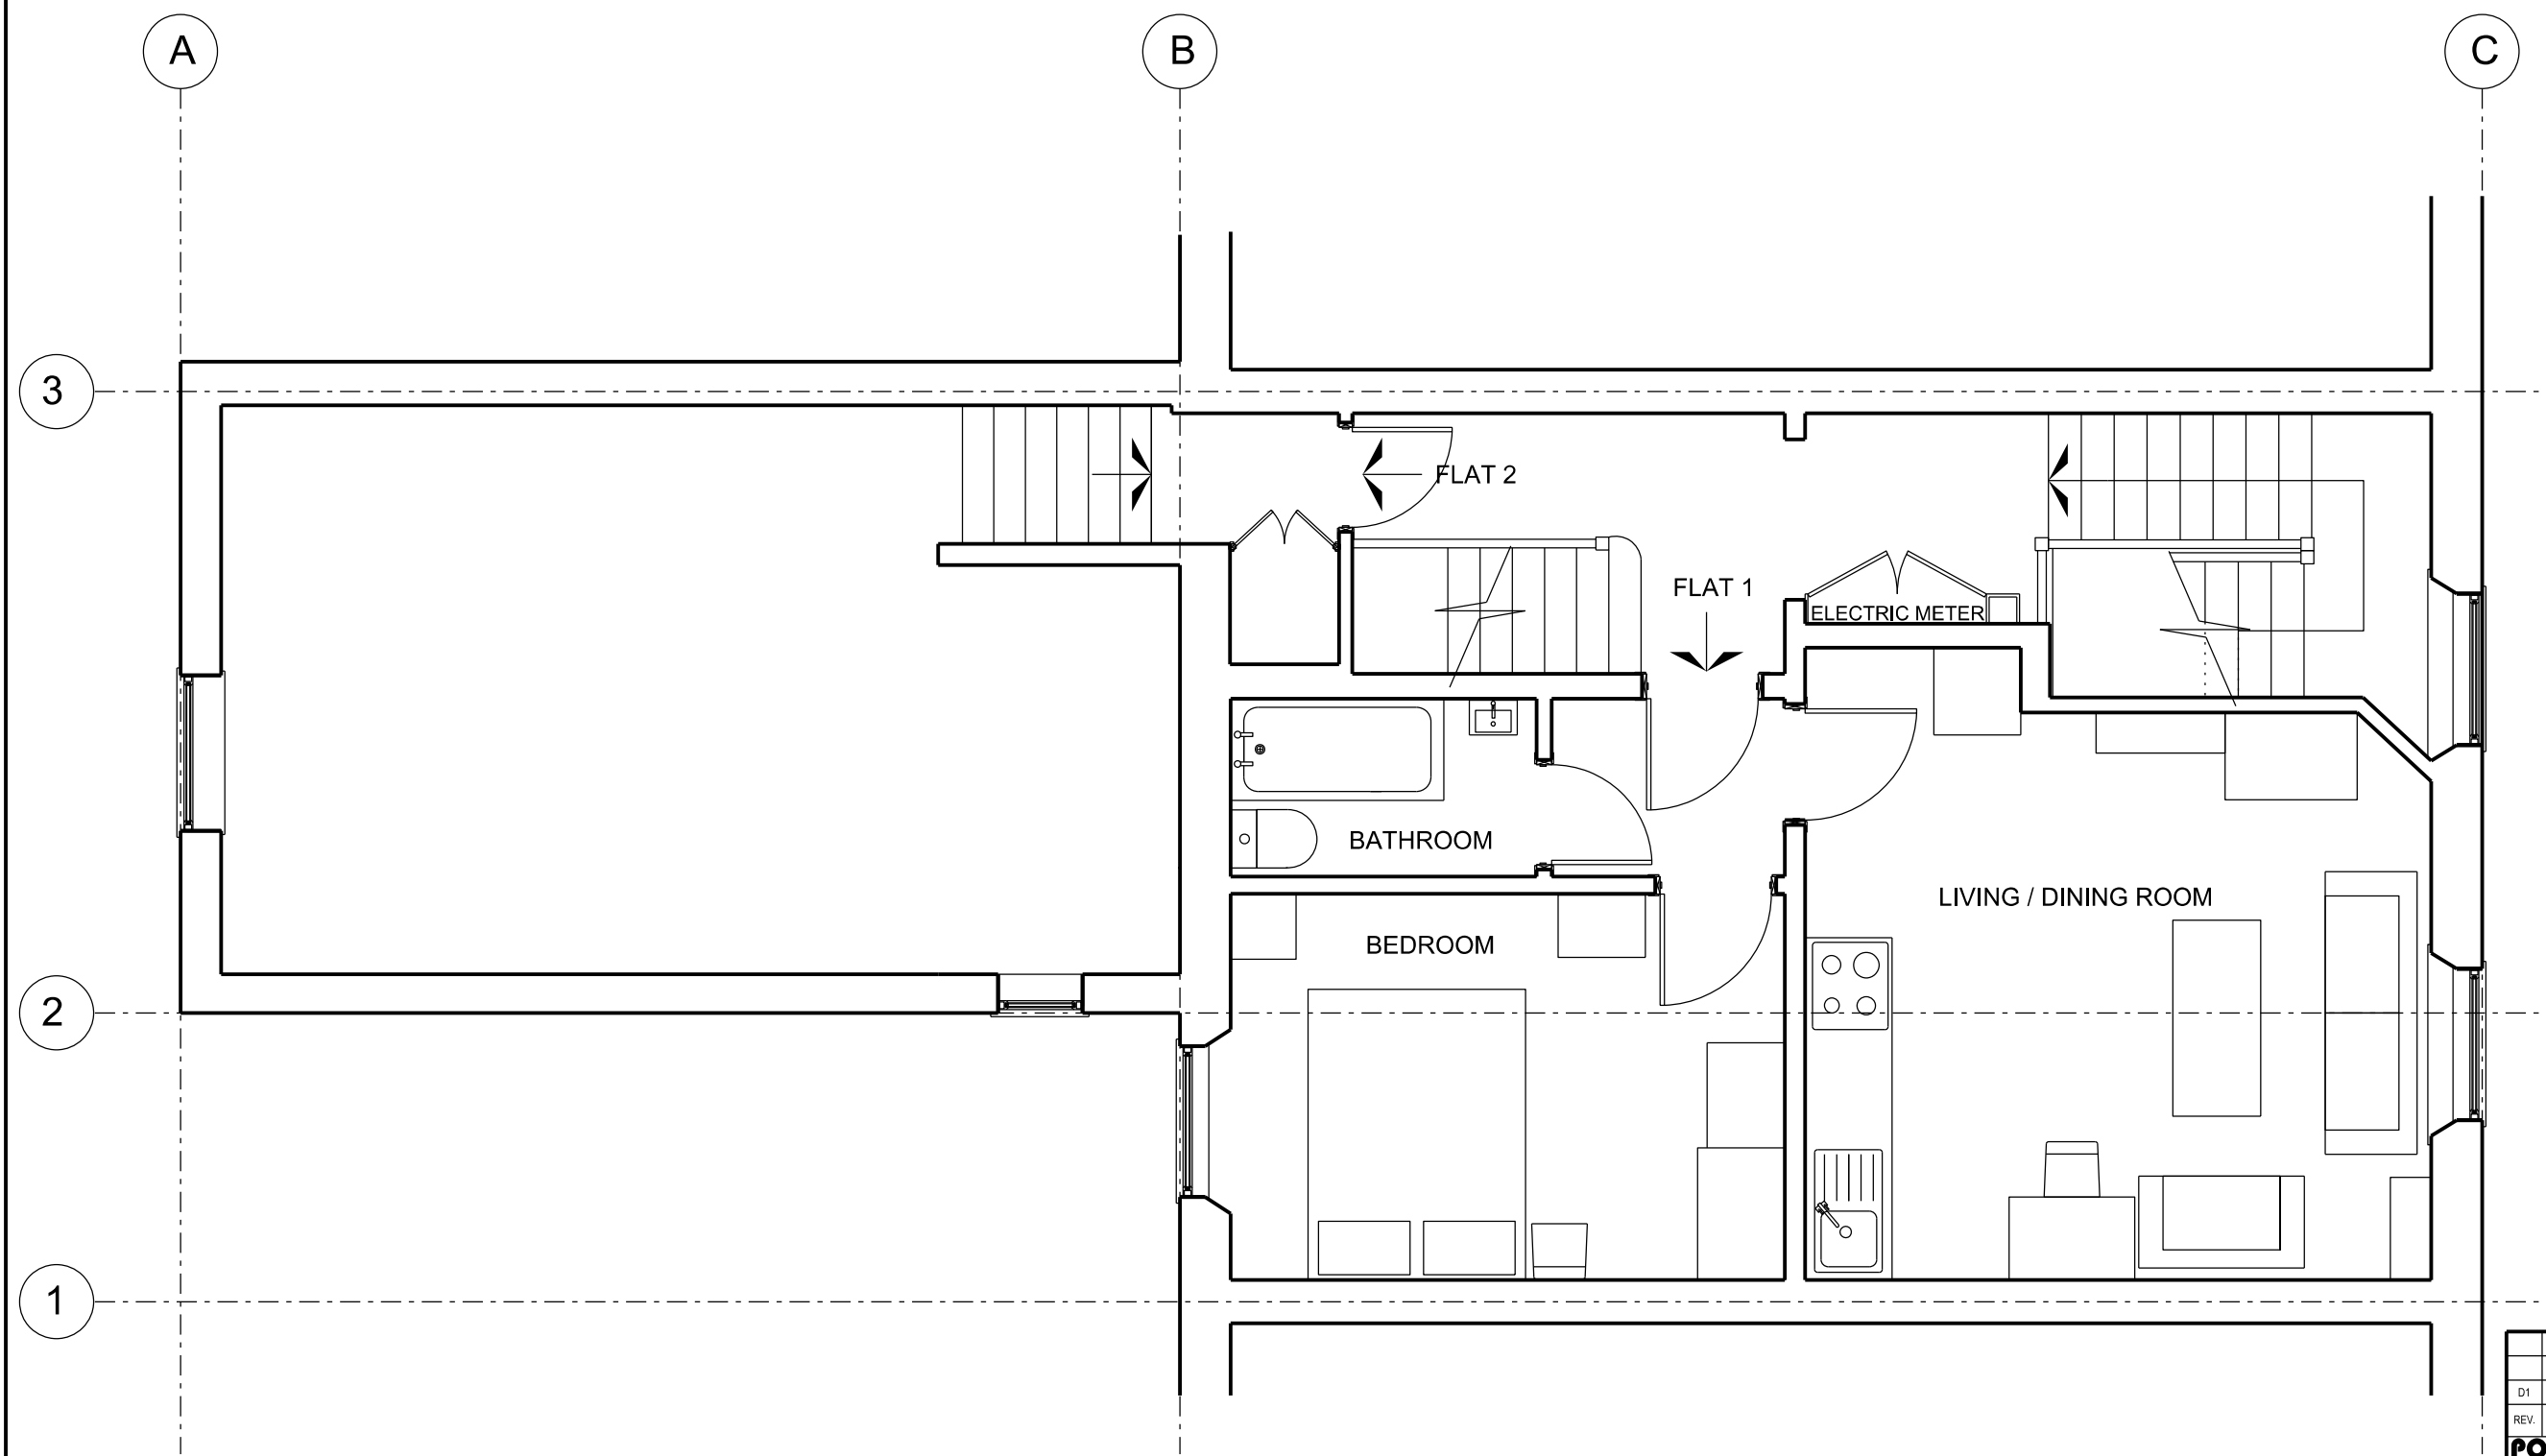

01

PREVIOUSLY EXISTING FIRST FLOOR PLAN

SCALE 1:50

 

REV.	DATE	REASON FOR ISSUE
D1	17/06/2016	Planning
POWELL SKEETE ASSOCIATES		
ARCHITECTS & DEVELOPMENT CONSULTANTS		
Suite F Bishops Walk House 19 - 23 High Street Pinner Middlesex HA5 5PJ t +44 (0) 20 8866 6999		
Project Address: 194 Kilburn High Road		
LONDON		
NW6 4JD		
Project Number: PSA 1453		
Description: Existing first floor layout		
SCALE: 1:50@A3		
MAL1002		