


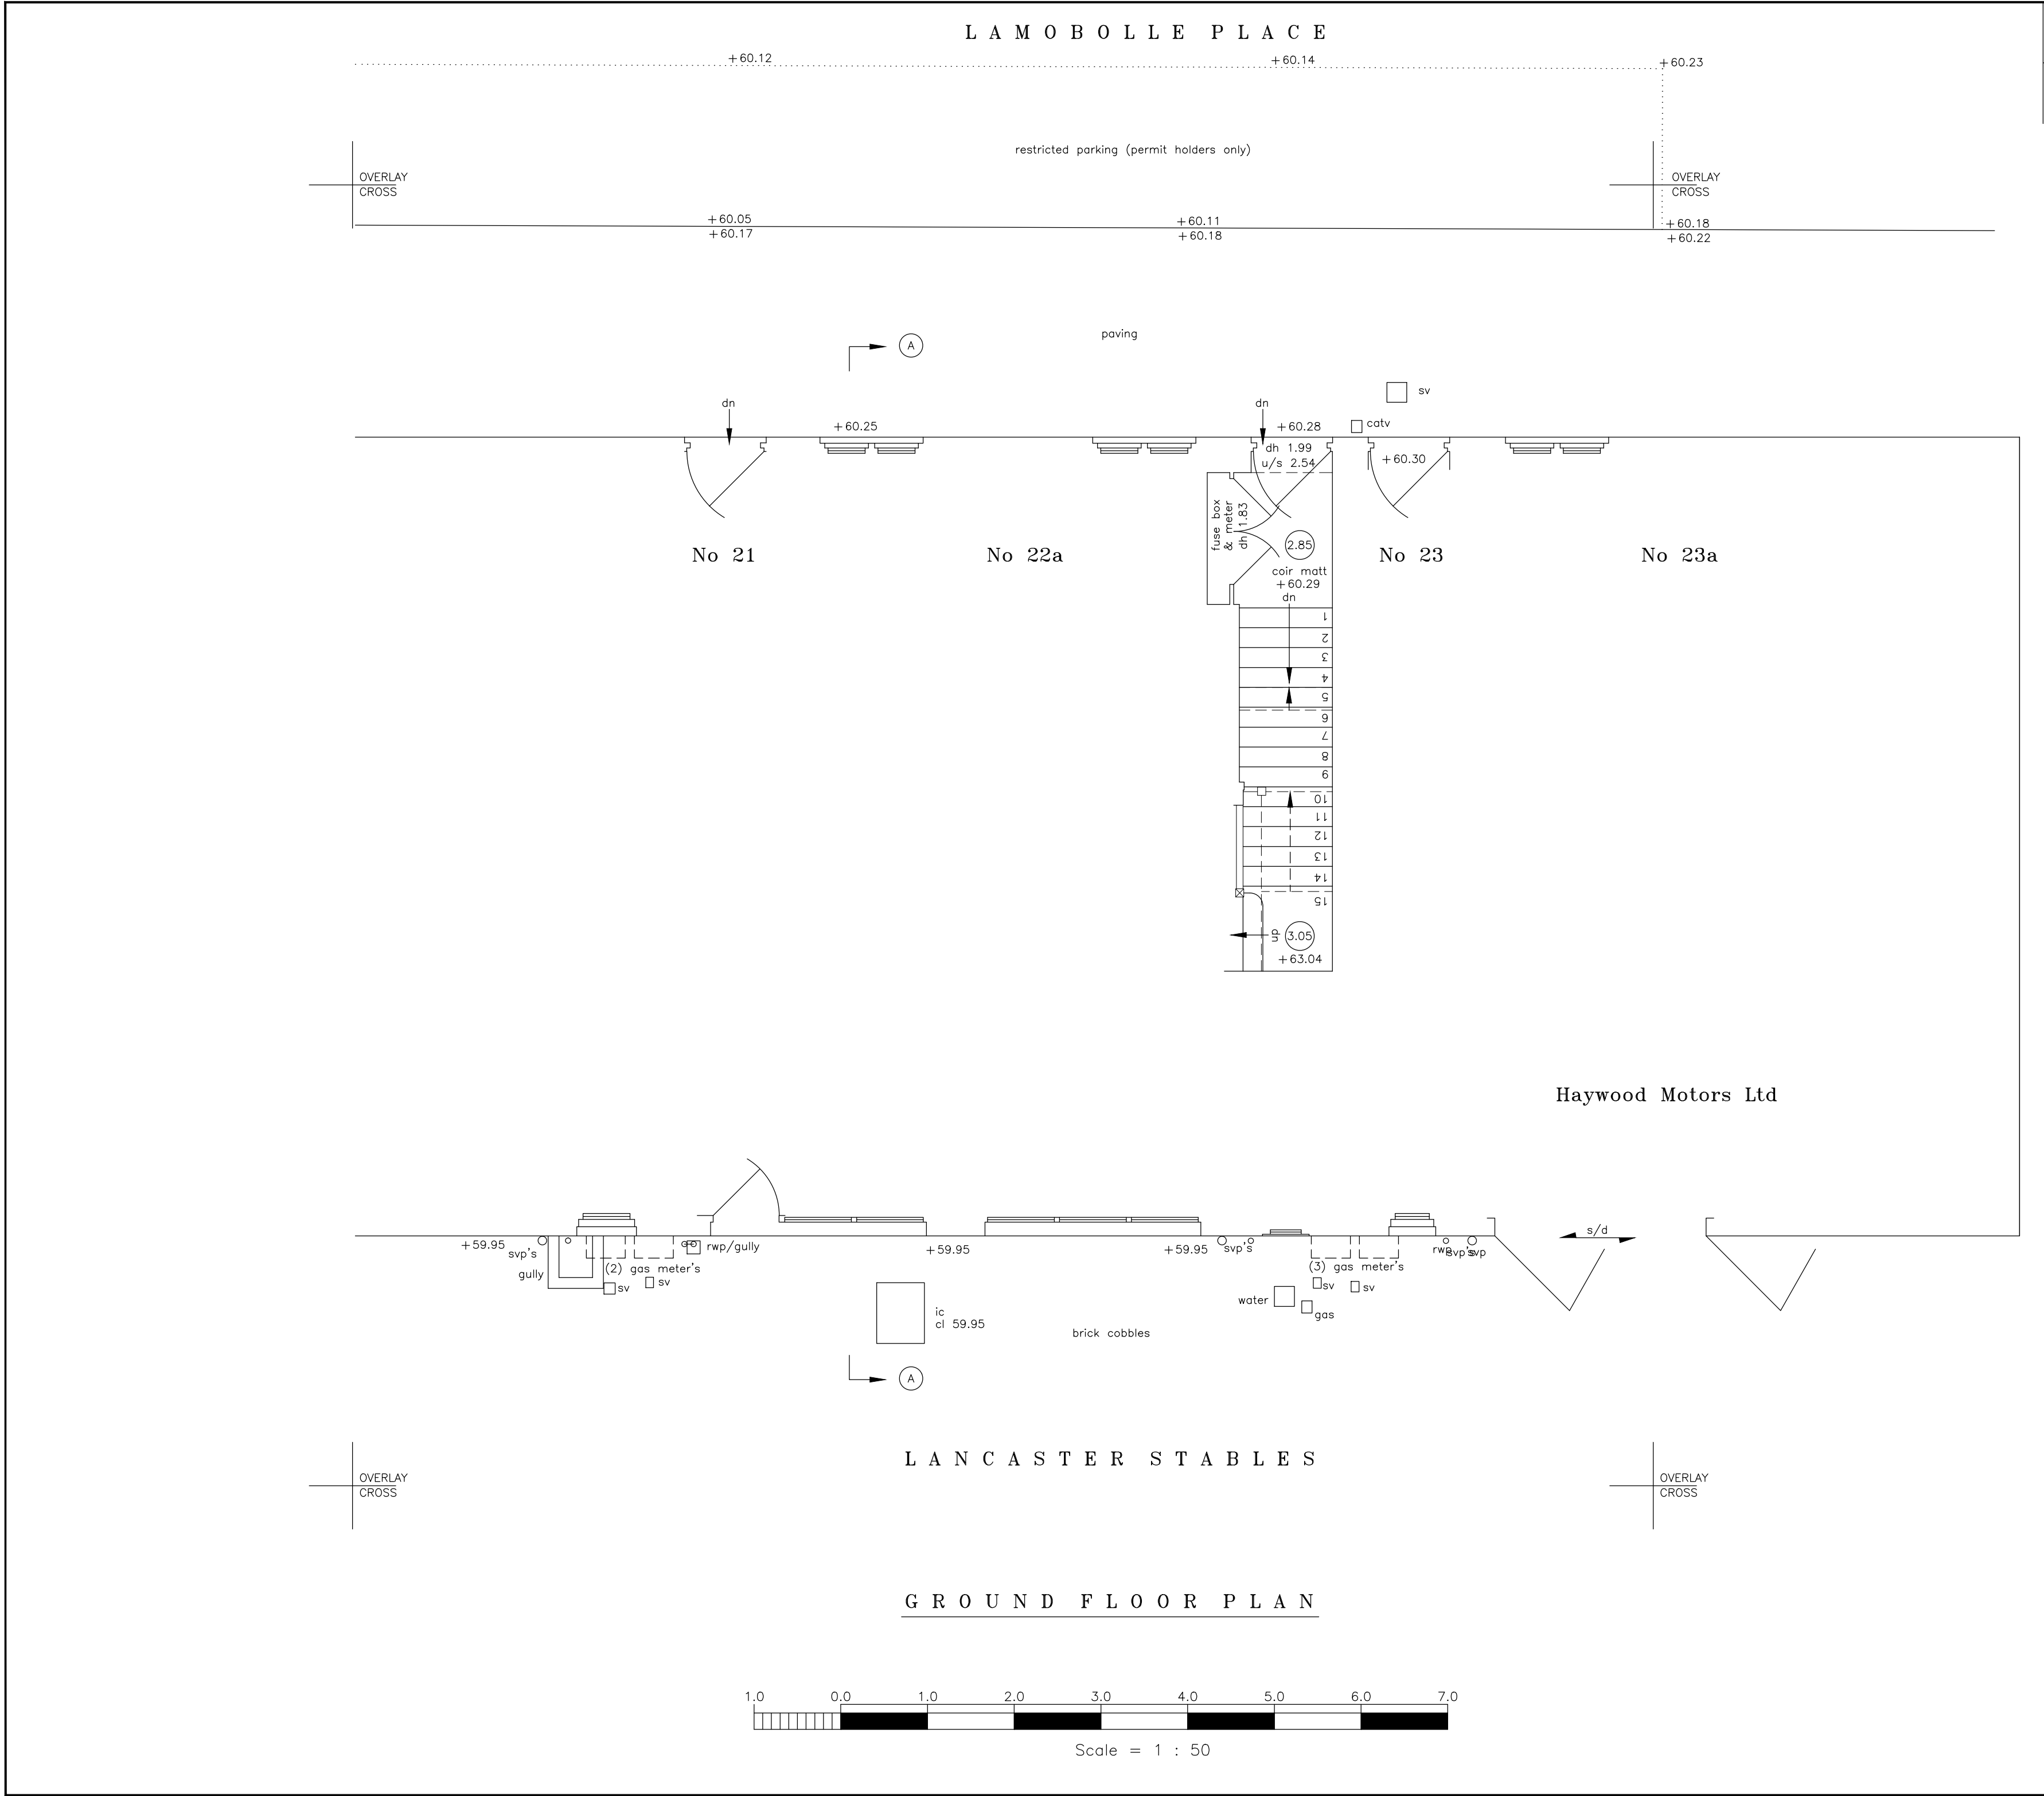

Notes

THIS SURVEY HAS BEEN PREPARED WITH A SCALING ACCURACY FOR A PLOT AT A SCALE OF 1/50.

ALL LEVELS ARE IN METRES RELATED TO ORDNANCE SURVEY VALUES.

THE CO-ORDINATE GRID IS RELATED TO NATIONAL GRID VALUES BY RESECTION USING ORDNANCE SURVEY DIGITAL DATA

sh sill to head height
fs floor to sill height
u/s underside height
t/s topside height
fb floorboard direction
conc concrete
rl roof light
cup'd cupboard
fp fireplace
sd sliding door
svp soil and vent pipe
rwp rain water pipe
© carpet

(3.17) room height

roof slope

radiator

GRID NORTH

DL/MJM © ON CENTRE SURVEYS LTD. 2016 ACAD

job

No 22
LAMBOLLE PLACE
LONDON
NW3 4PG

client

MR JAKE SORKIN

title

GROUND FLOOR PLAN

dwg no.

23973A/1

scale

1/50

date

APRIL 2016

On Centre Surveys Ltd.

LAND & BUILDING SURVEYORS
GEODETIC ENGINEERS
2 CHARLES COURT, BUDBROOKE ROAD, WARWICK CV34 5LZ
TEL: 01926 494294
E-MAIL: info@oncentre.co.uk
A member of The Survey Association