

Notes



THIS SURVEY HAS BEEN PREPARED WITH A SCALING ACCURACY FOR A PLOT AT A SCALE OF 1/50.

ALL LEVELS ARE IN METRES RELATED TO ORDNANCE SURVEY VALUES.

THE CO-ORDINATE GRID IS RELATED TO NATIONAL GRID VALUES BY RESECTION USING ORDNANCE SURVEY DIGITAL DATA

- sh
fs
u/s
t/s
fb
conc
rl
cup'd
fp
sd
svp
rwp
©
3.17
- sill to head height
floor to sill height
underside height
topside height
floorboard direction
concrete
roof light
cupboard
fireplace
sliding door
soil and vent pipe
rain water pipe
carpet
room height

- roof slope
— radiator

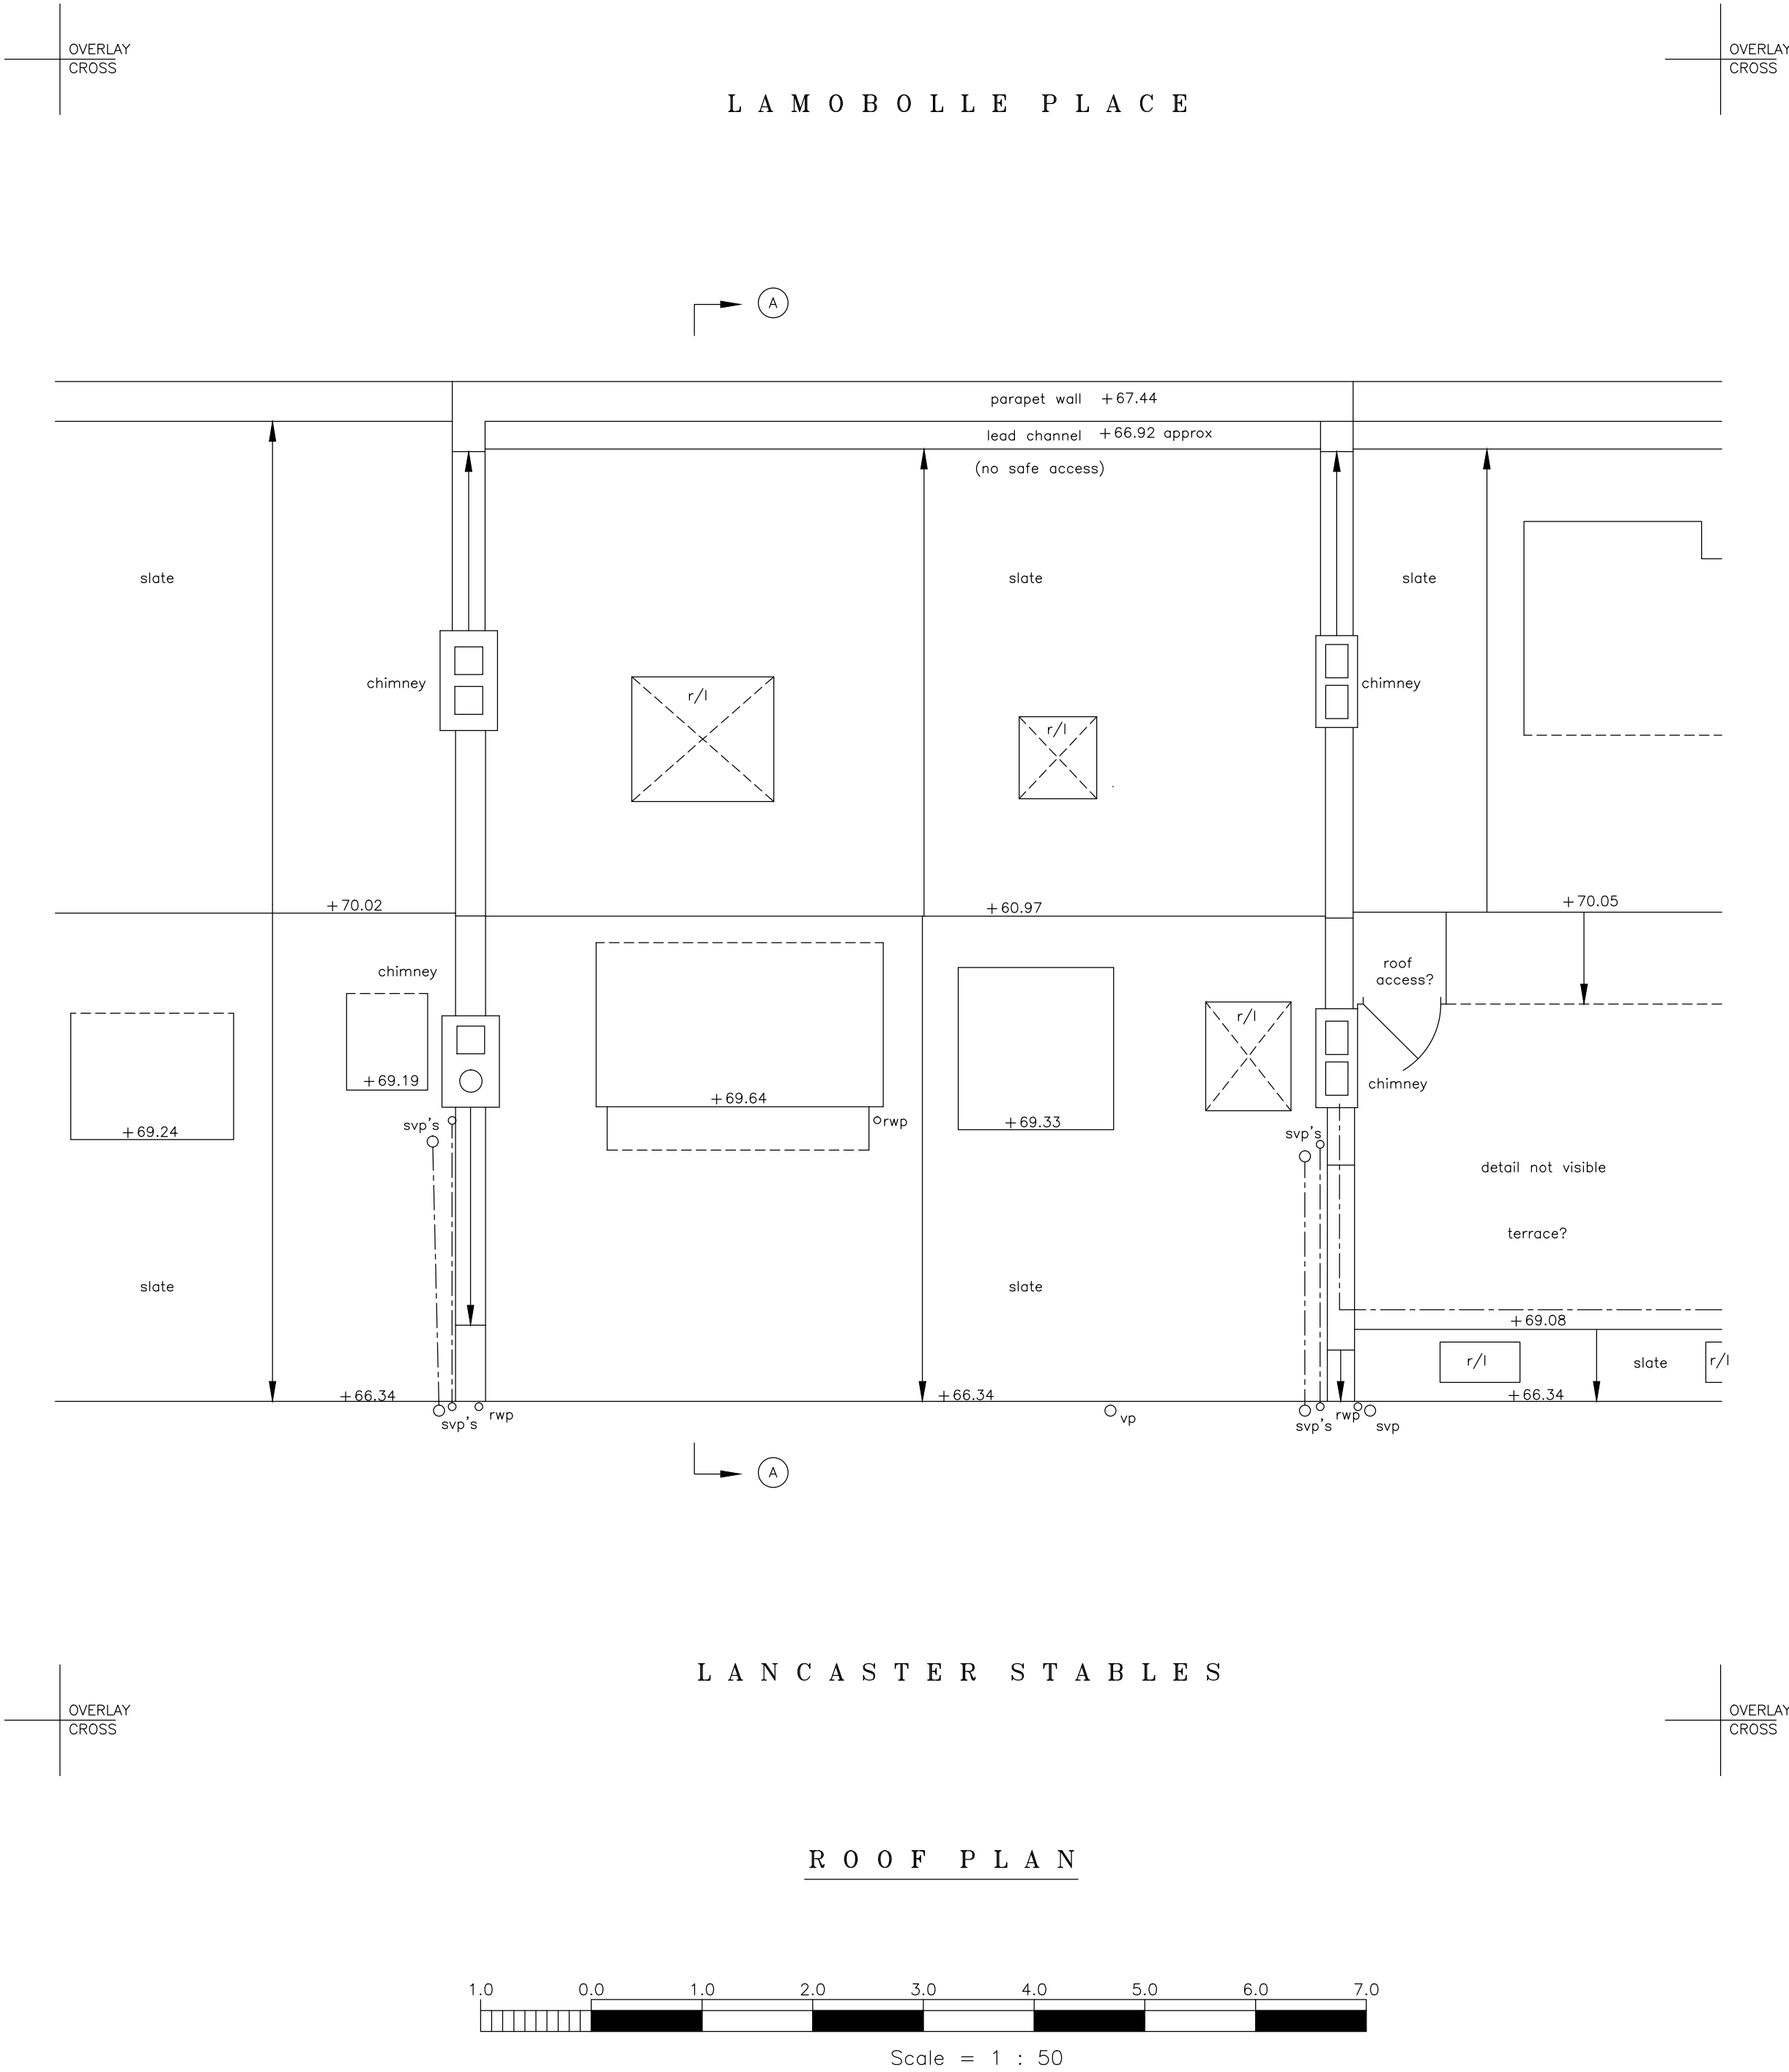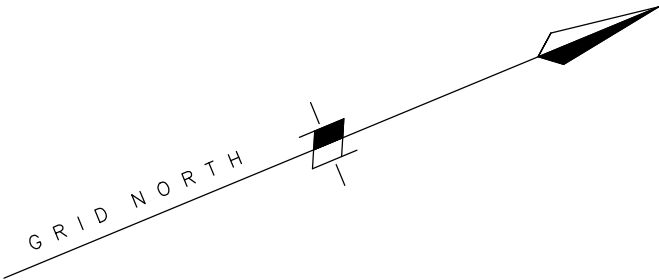

DL/MJM © ON CENTRE SURVEYS LTD. 2016 ACAD

job
No 22
LAMBOLLE PLACE
LONDON
NW3 4PG

client
MR JAKE SORKIN

title
ROOF PLAN

dwg no.
23973A/4

scale
1/50

date
APRIL 2016



On Centre Surveys Ltd.
LAND & BUILDING SURVEYORS
GEODETIC ENGINEERS
2 CHARLES COURT, BUDBROOKE ROAD, WARWICK CV34 5LZ
TEL: 01926 494294
E-MAIL: info@oncentre.co.uk
A member of The Survey Association