


Notes

THIS SURVEY HAS BEEN PREPARED WITH A SCALING ACCURACY FOR A PLOT AT A SCALE OF 1/50.
ALL LEVELS ARE IN METRES RELATED TO ORDNANCE SURVEY VALUES.

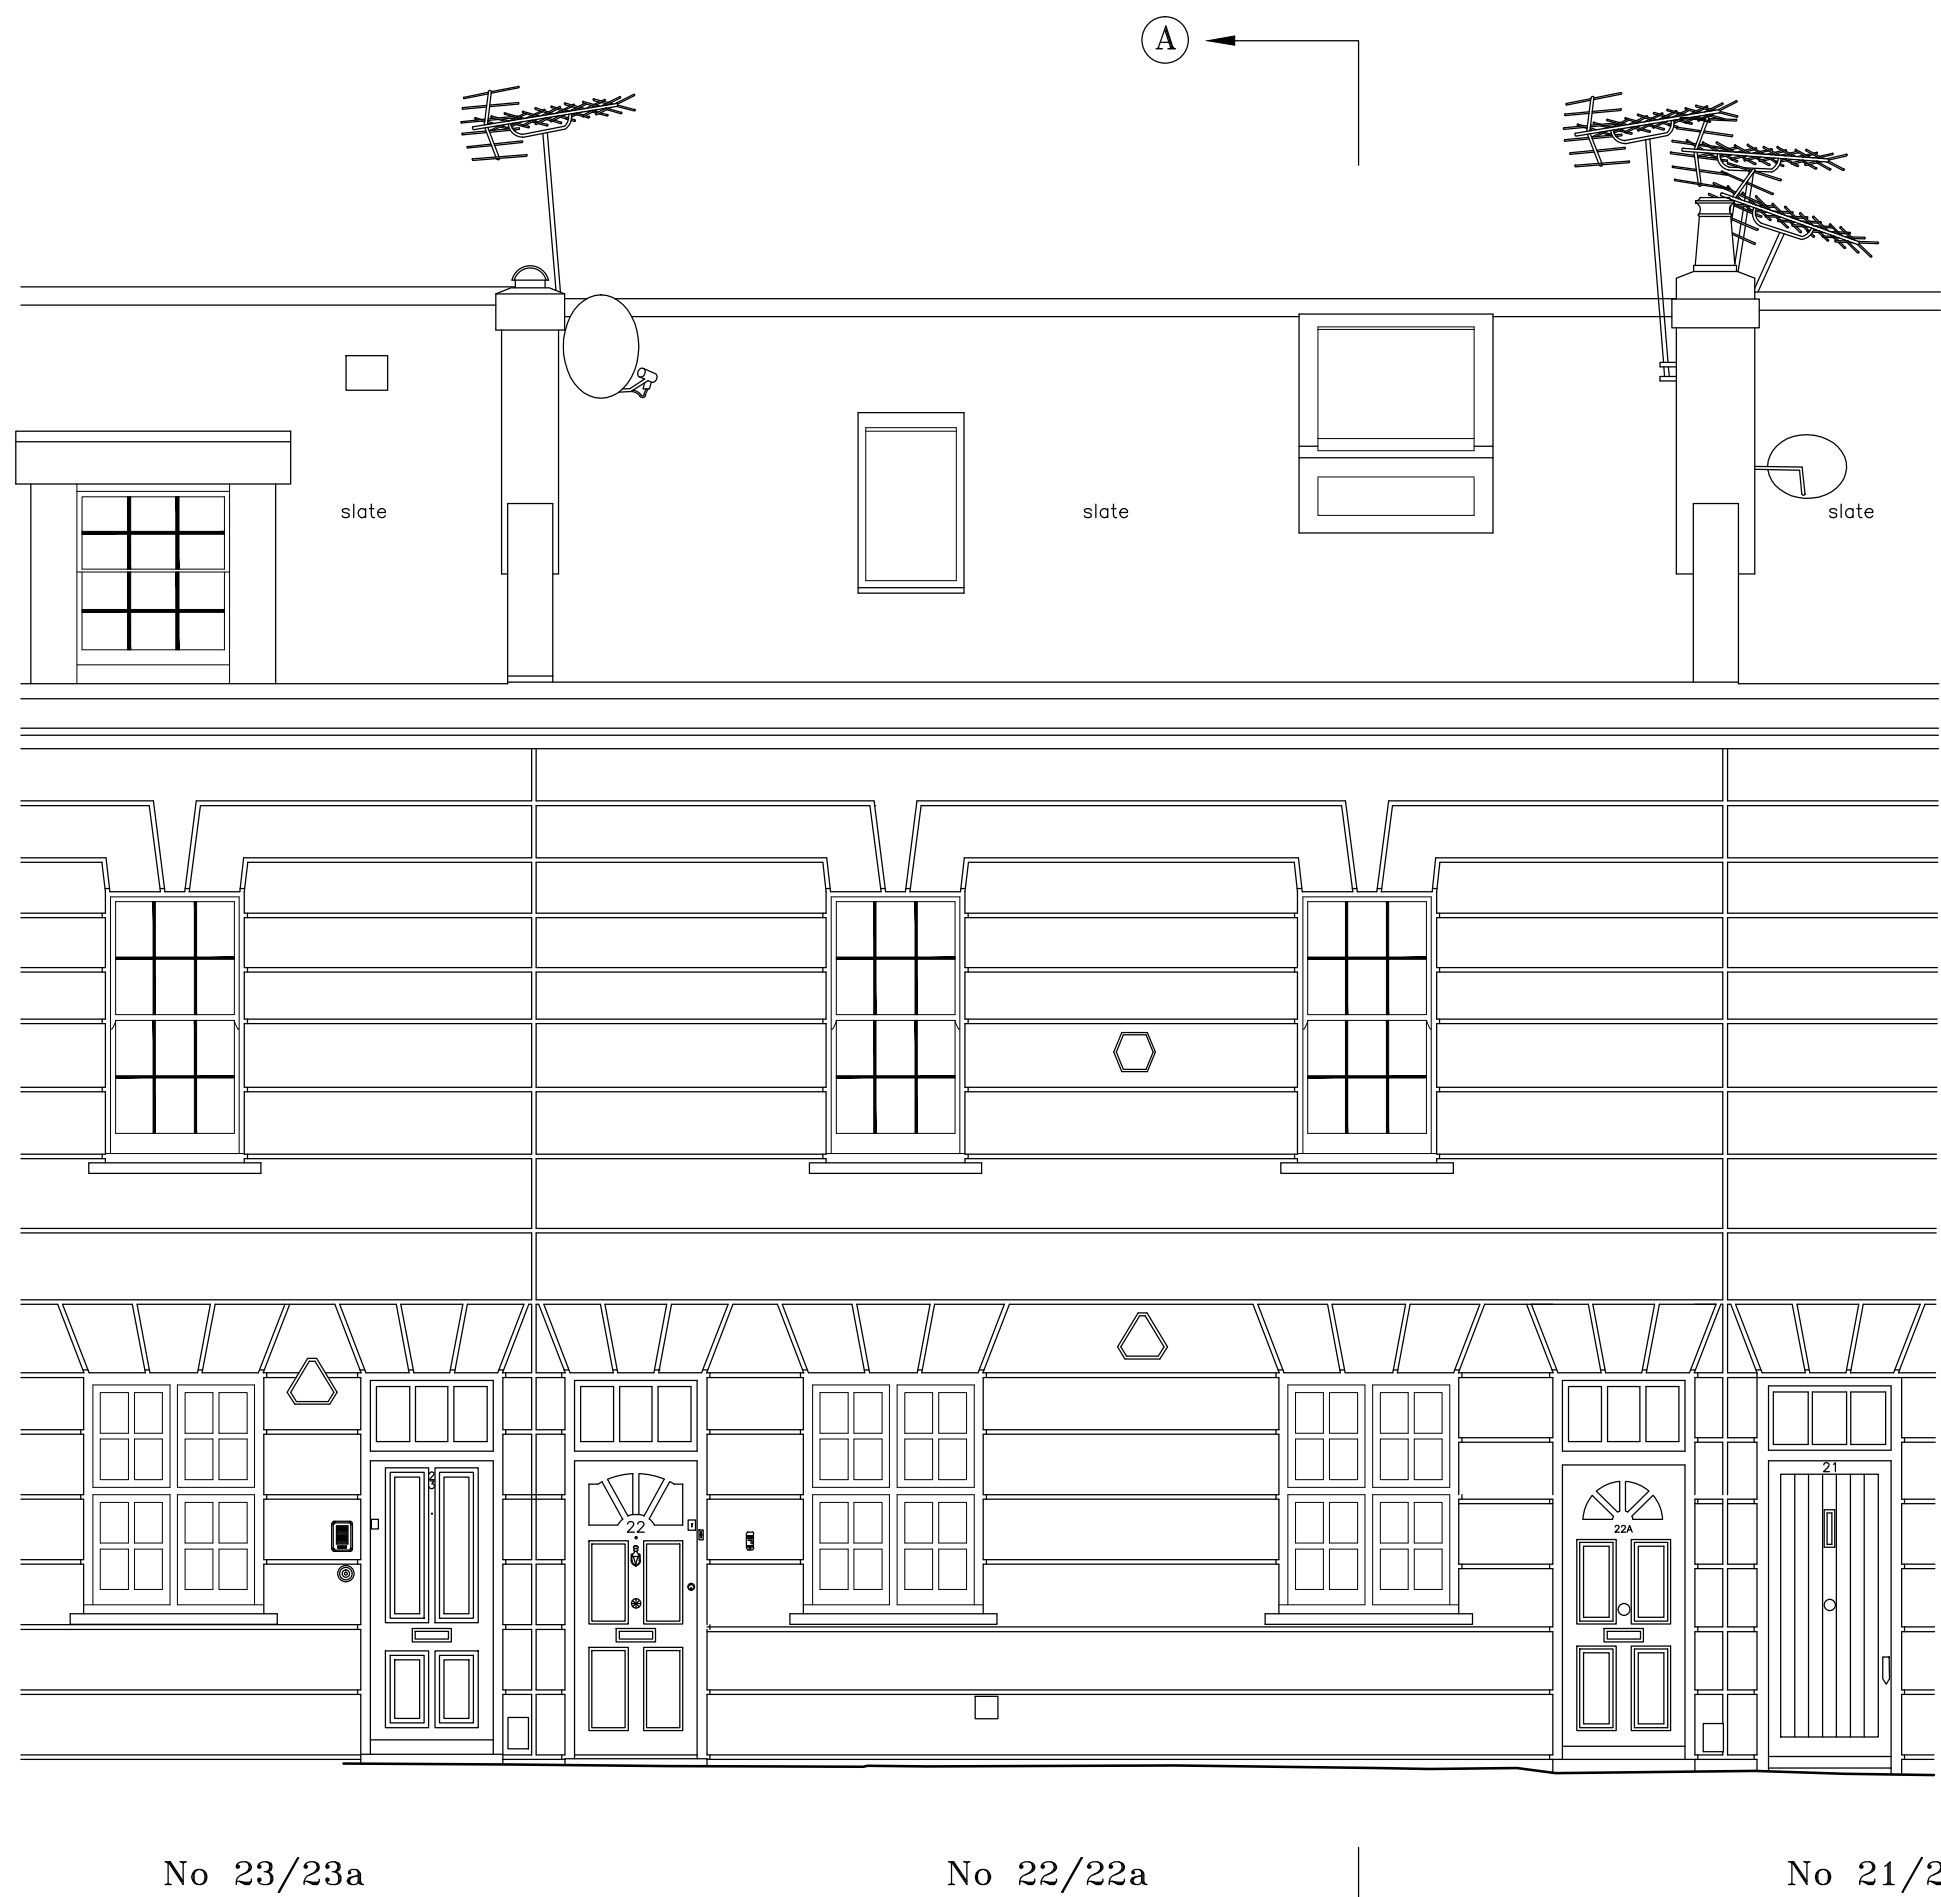

No 23/23a

No 22/22a

No 21/21a

NORTH WEST ELEVATION
(Lambolle Place)

(A.O.D 58.00m)



No 21/21a

No 22/22a

No 23/23a

SOUTH EAST ELEVATION
(Lancaster Stables)


(A.O.D 58.00m)

Lambolle Place

Lancaster Stables

SECTION A - A

(A.O.D 58.00m)

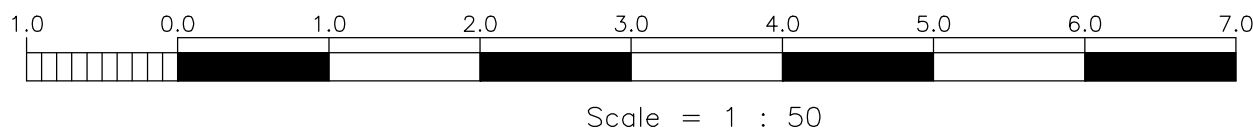

DL/MJM © ON CENTRE SURVEYS LTD. 2016 ACAD

job
**No 22
LAMBOLLE PLACE
LONDON
NW3 4PG**


client
MR JAKE SORKIN

title
ELEVATIONS & SECTION

dwg no.
23973A/5

scale
1/50

date
APRIL 2016

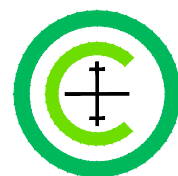

ON CENTRE SURVEYS LTD.
LAND & BUILDING SURVEYORS
GEODETIC ENGINEERS
2 CHARLES COURT, BUDBOROKE ROAD, WARWICK CV34 5LZ
TEL: 01926 494294
E-MAIL: info@oncentre.co.uk
A member of The Survey Association