
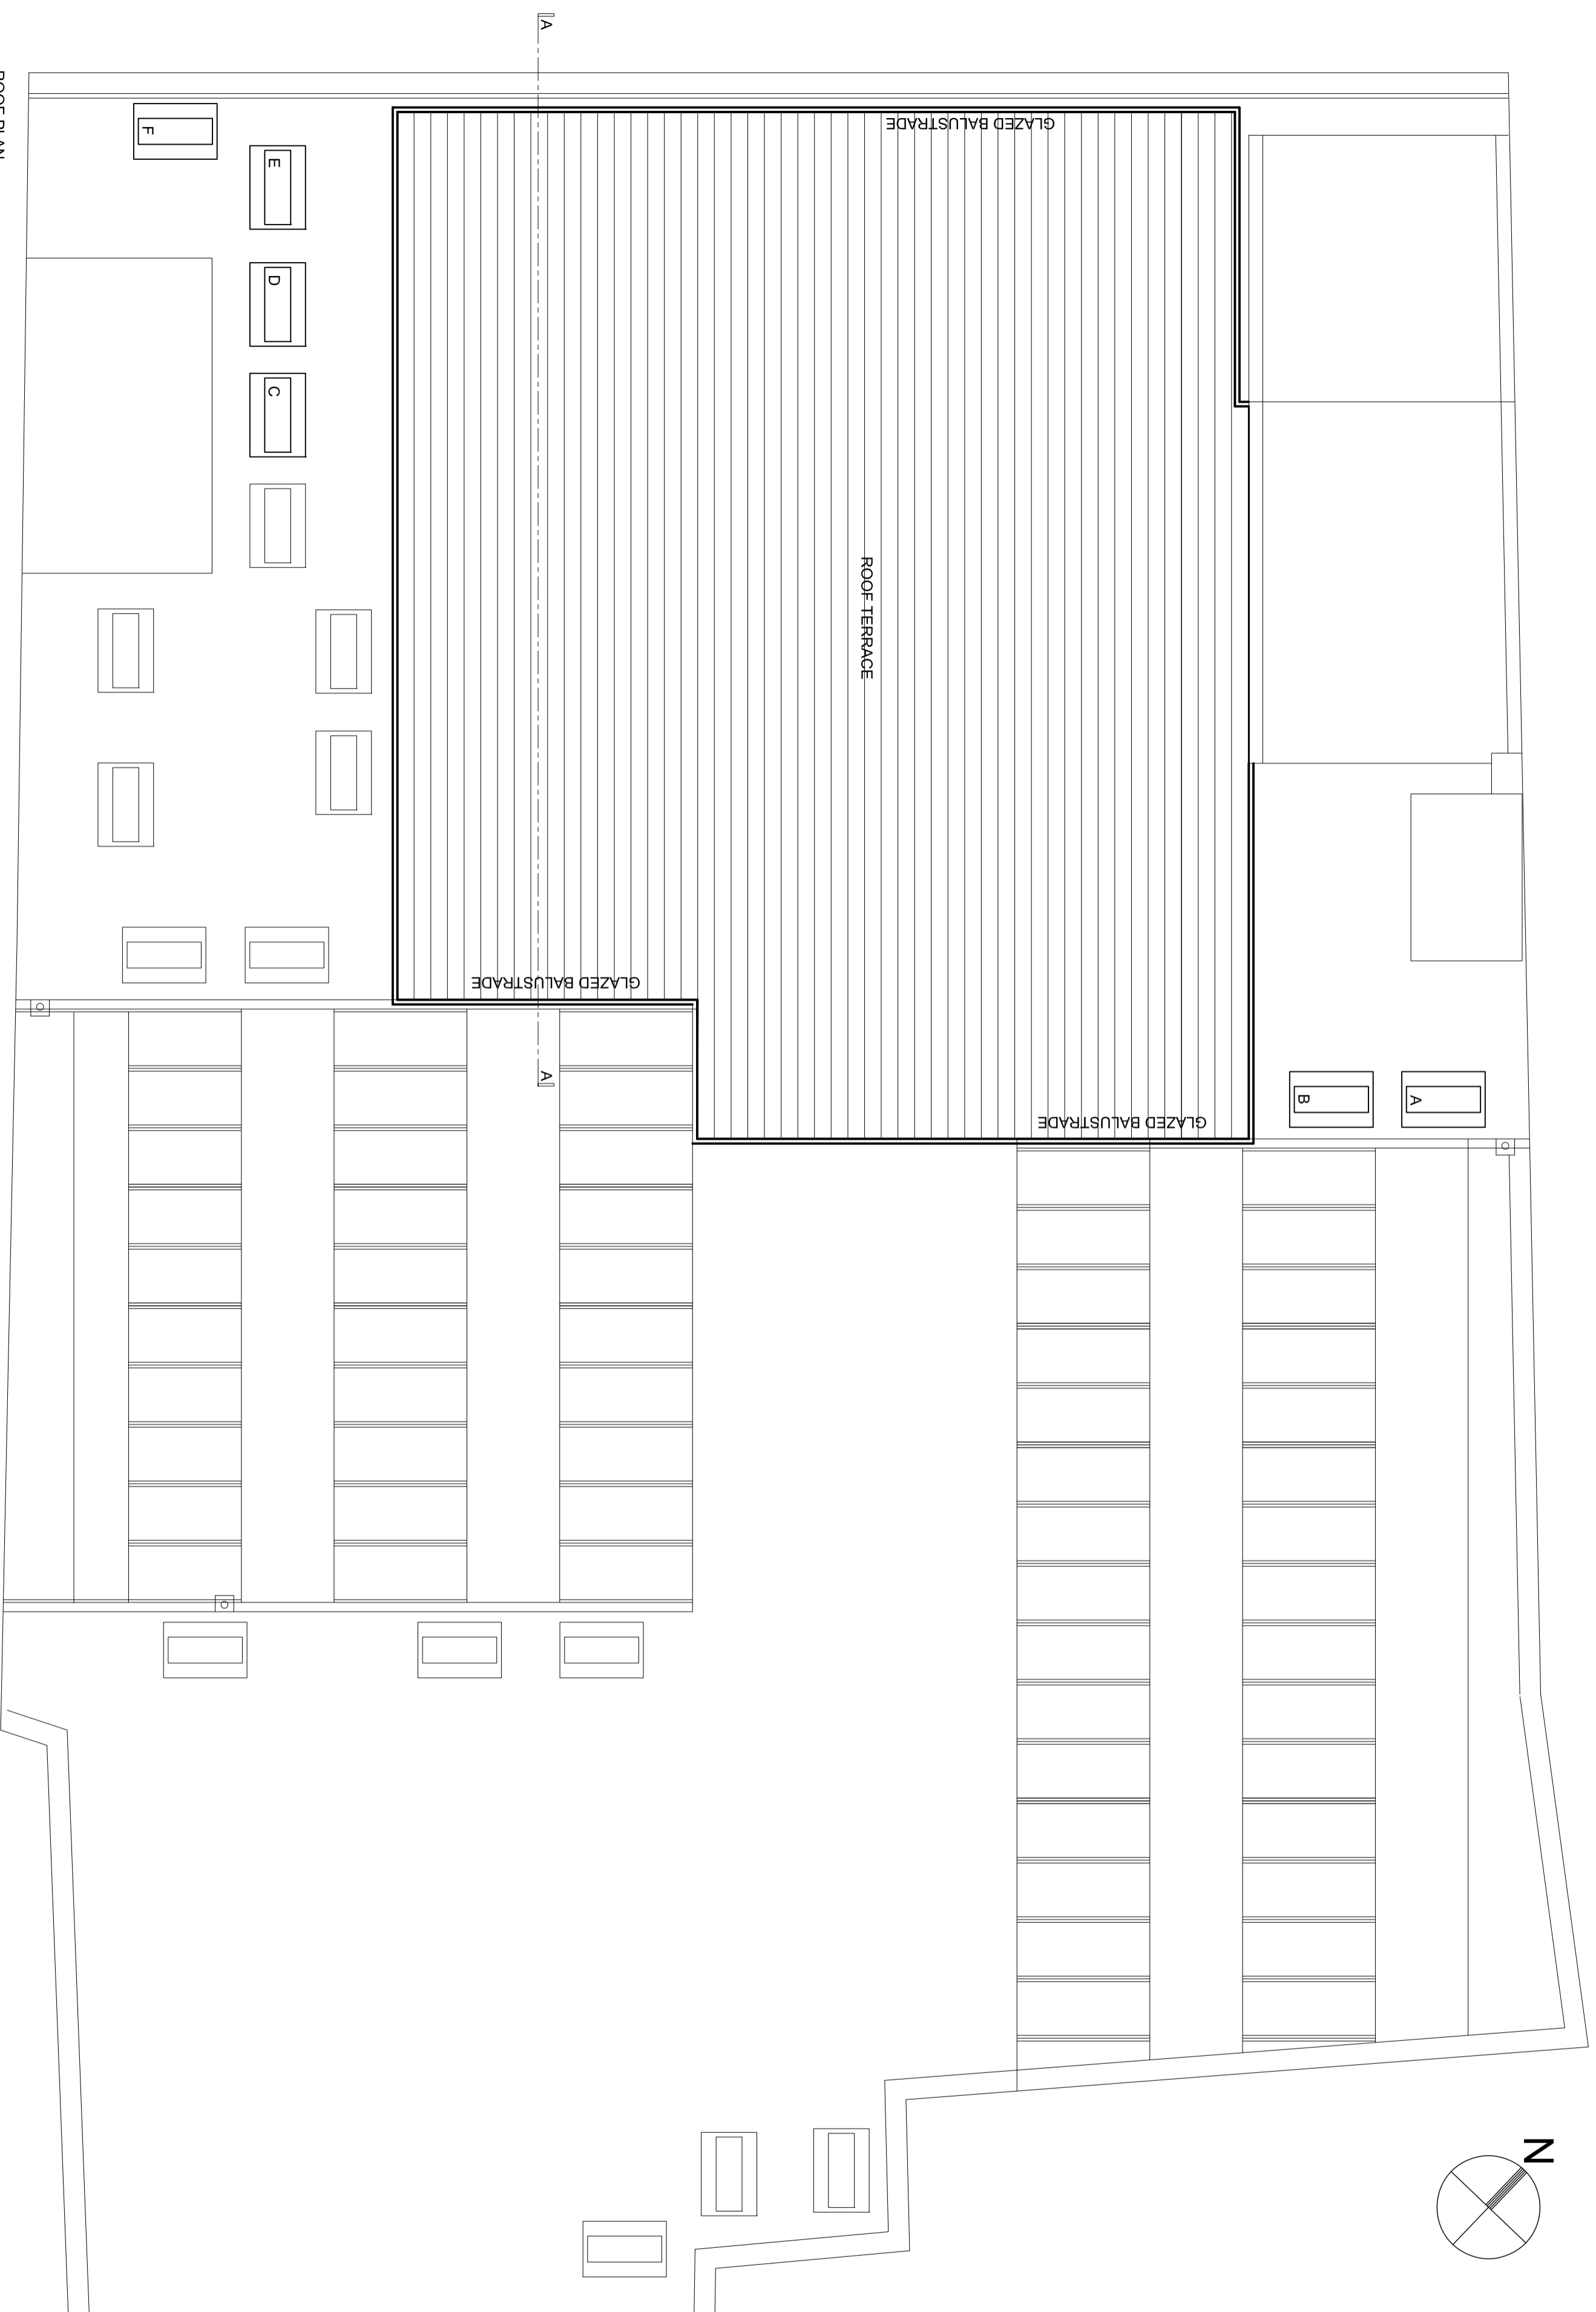


- NOTES
1. DO NOT SCALE FROM DRAWING. USE GIVEN DIMENSIONS ONLY.
  2. ALL RELEVANT DIMENSIONS TO BE CHECKED BY CONTRACTOR/MAIN CONTRACTOR PRIOR TO PROCEEDING WITH CONSTRUCTION ON SITE.
  3. PROTECT EXISTING SERVICES AND STRUCTURES TO REMAIN ON SITE.
  4. ALL WORKS TO COMPLY WITH THE RELEVANT BRITISH STANDARDS.
  5. THE COPYRIGHT IN THIS DRAWING AND ITS CONTENTS IS VESTED IN DUNACRE LIMITED.

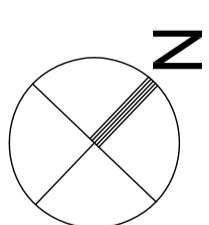

| REV | DESCRIPTION | DATE |
|-----|-------------|------|
|     |             |      |

**DUNACRE LIMITED**  
 ARCHITECTURE INTERIOR DESIGN PROJECT MANAGEMENT  
 UNIT 7 COSY TECTONIC, 100 MANCHESTER RD, HINDLEY, LANCASHIRE, L35 9DF  
 www.dunacre.co.uk Email: info@dunacre.co.uk

**CLIENT**  
 ATELIER LONDON LTD

**PROJECT TITLE**  
 ROOF TERRACE  
 GARDEN STUDIOS  
 71-75 SHELTON STREET  
 LONDON WC2H 9JQ

**DRAWING TITLE**  
 ROOF PLAN  
 as proposed

CAD FILE - 1613\Drawings\201

| DRAWN | SCALE / SIZE          | DATE    |
|-------|-----------------------|---------|
| BCGM  | 1:50 @ A2, 1:100 @ A4 | 20/6/16 |

Dwg No: **1613/201**