


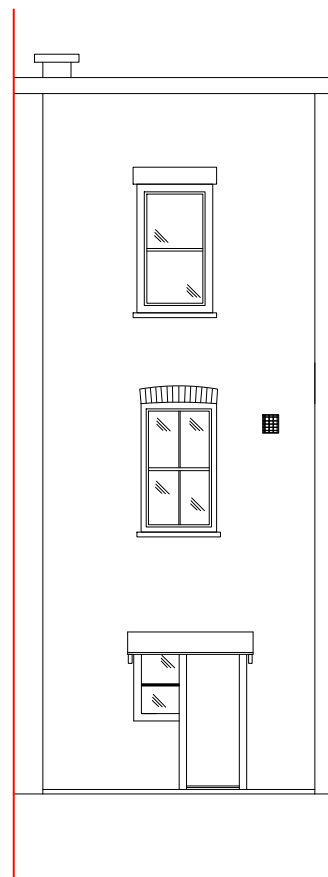


FRONT ELEVATION

EXISTING TIMBER WINDOWS TO BE REPLACED




SIDE ELEVATION

EXISTING TIMBER WINDOWS TO BE REPLACED

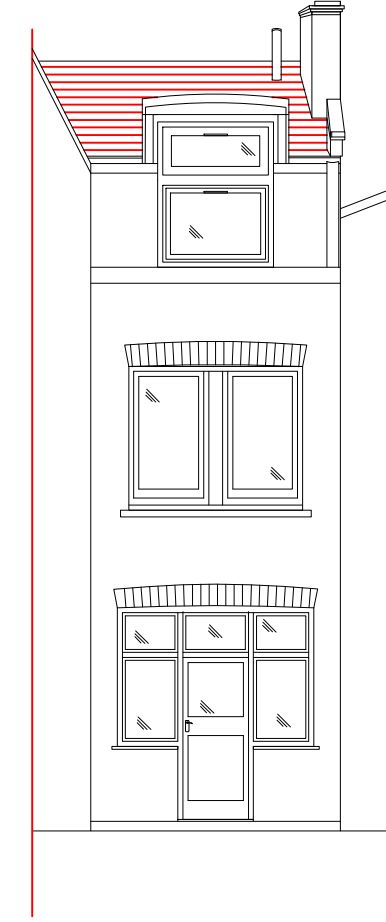

REAR ELEVATION

Notes:

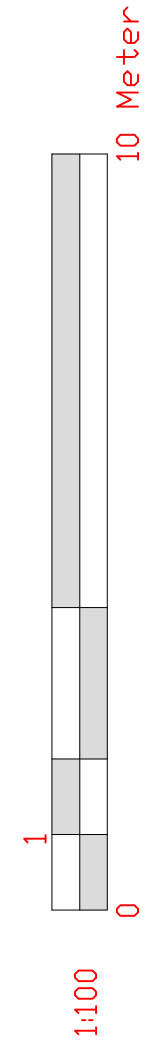

WALKER MANAGEMENT

EMPLOYER'S AGENTS & PROJECT MANAGERS
 LION HOUSE, 242 BALLARDS LANE
 LONDON N12 0EP
 TEL: 020 8446 5537
 E-MAIL: WM@WALKERMAN.CO.UK

TITLE
 EXISTING ELEVATIONS

PROJECT
 37a SHERRIFFE AVENUE

CLIENT
 CIRCLE 33 HOUSING / KIER

SCALE: 1:100
 CAD FILE: 2930
 DATE: 20.06.16
 DRAWN BY: AK
 CHECKED:

PROJECT NO.	DRAWING NO.	REVISION
2930	2930/WM/02	