



3A Existing Front Elevation

SCALE 1:100

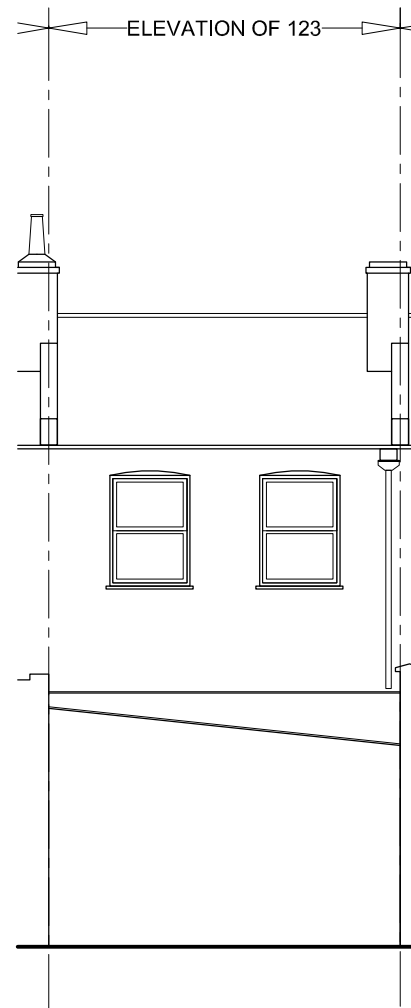

3C Existing Rear Elevation

SCALE 1:100

 

Legend of Materials:

Walls:


1. Front: White painted render.
2. Rear: Facing brickwork to match existing.
3. White Timber windows to front and rear.

Roof:

4. Slates to match existing.


Drainage:

5. Metal gutters and downpipes (black) to match existing.

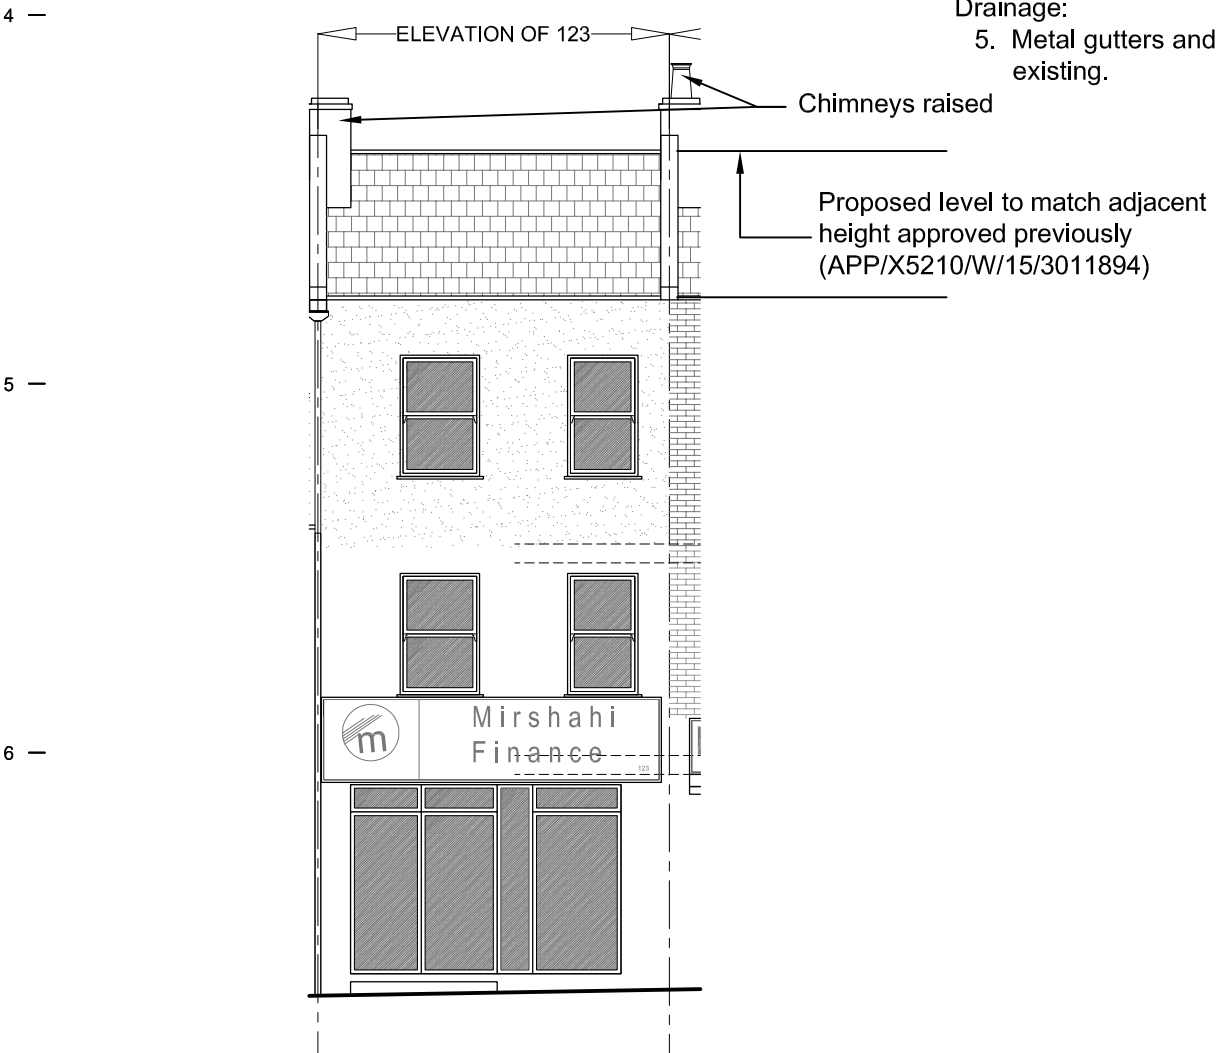


7A Proposed Front Elevation

SCALE 1:100

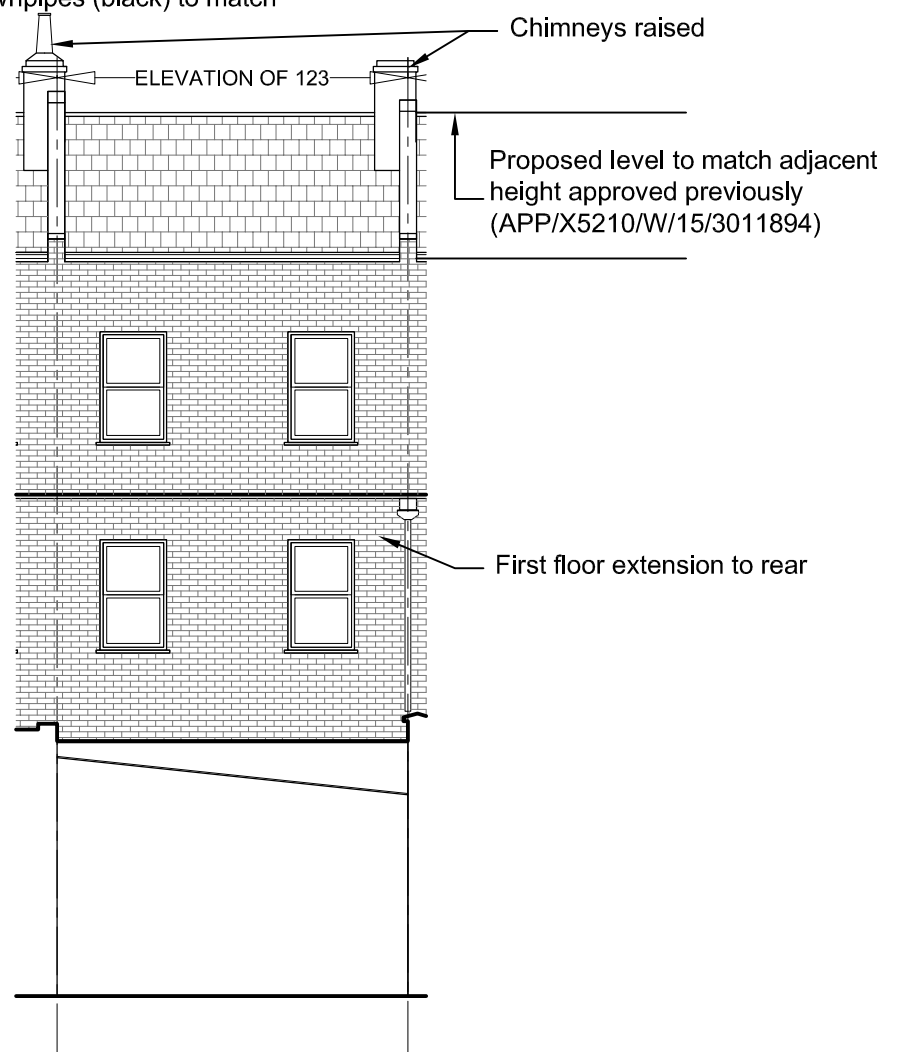

7C Proposed Rear Elevation

SCALE 1:100

 

	Client	Drawing Title Existing and Proposed Front and Rear Elevations	Project Number	13/0097	Drawing Number	
	Project Title		23 Kentish Town Road, London NW1 8PB	Scale	1:100 (A3)	Sheet No.
			Date	01/12/15	Rev.	C
			Revised	08/06/16	Status	
		Rev Date	Description	Rev By	Ckd By	
		A 11/05/16	Planning amendment	NP	SK	
		B 13/05/16	Planning amendment	NP	SK	
		C 08/06/16	Planning amendment	NP	SK	