


WEST ELEVATION

EAST ELEVATION

154



SOUTH ELEVATION

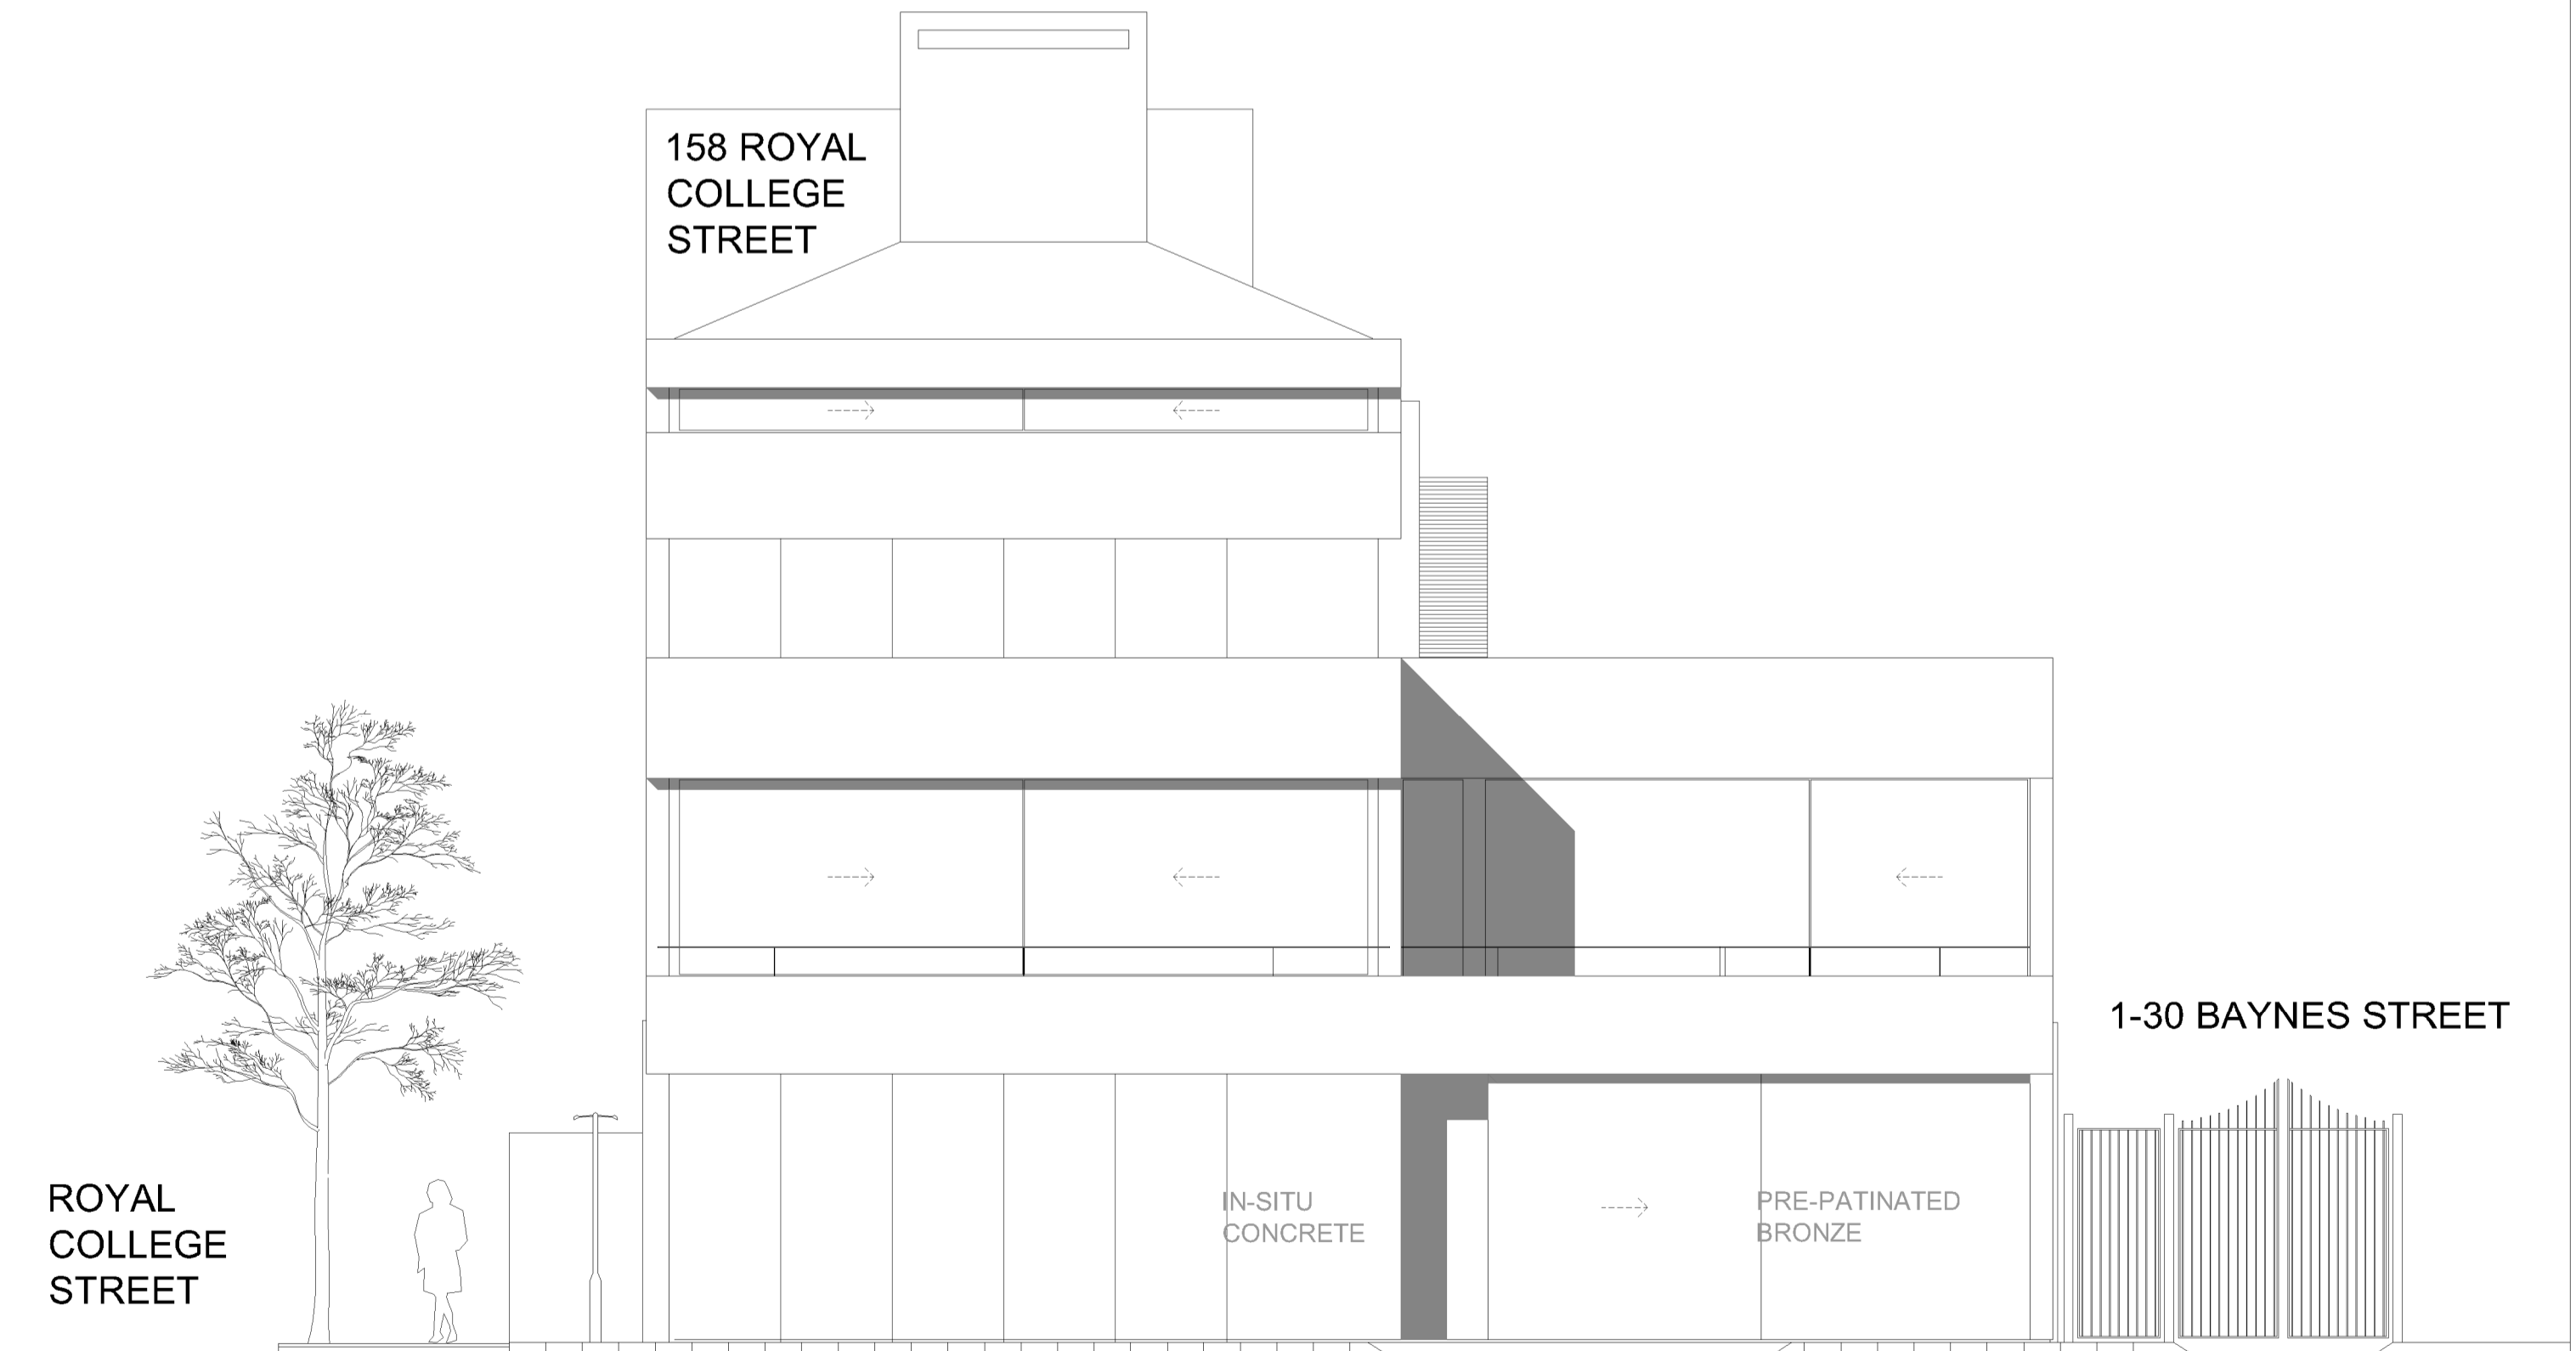

**HENNING  
STUMMEL**  
ARCHITECTS Ltd

Tin House  
2 Smugglers Yard, Devonport Road  
London W12 8HU, United Kingdom  
+44 (0) 797 313 1882  
mail@henningstummelarchitects.co.uk  
www.henningstummelarchitects.co.uk

0m 2m

Date	Drawn	Description	Project No.	101_152 Royal College Street	
16-07-15	C.M	Planning Application	Drawing Title	Proposed Elevations	
10-06-16	E.S	Planning Application - Revision	Date	July 2015	Scale 1:100 @ A3
			Drawing No.	101_PA_200	Rev. A

Copyright Henning Stummel Architects Ltd