
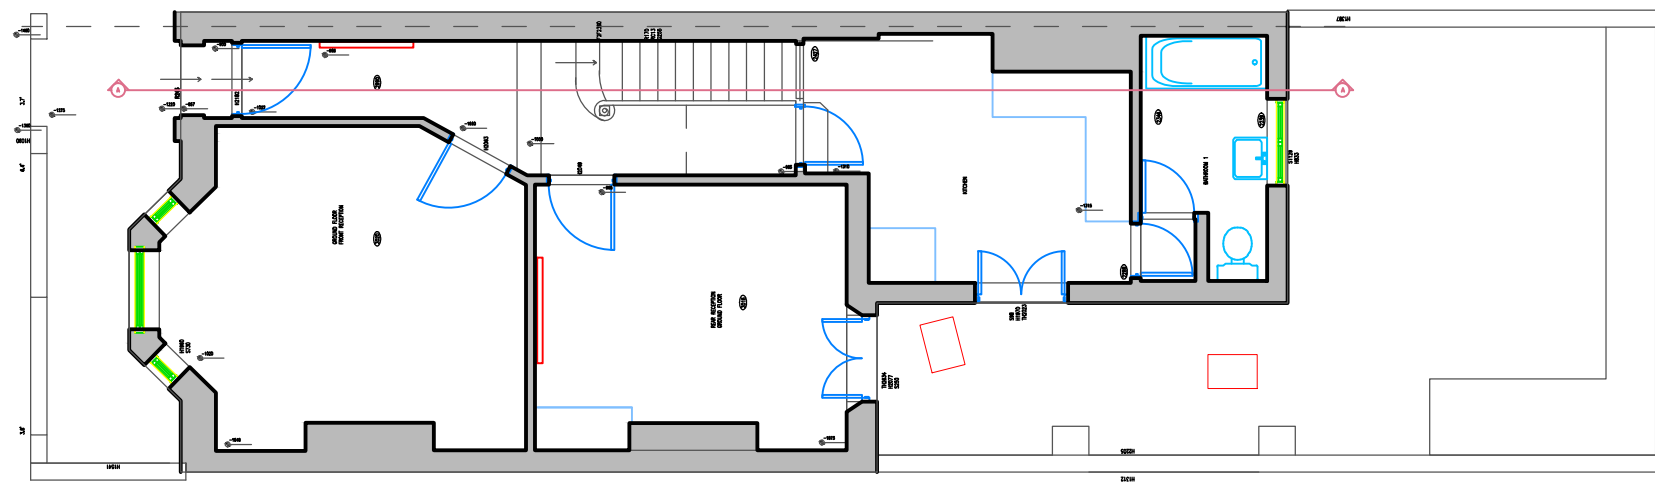


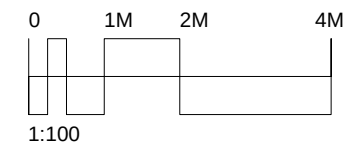

FELIXDB



12 Chichester Road
London NW6 5QN

t. 07966264656

felix@felixdb.co.uk

drawing no.	FDB-65GA-A102A
title:	EXISTING GROUND FLOOR PLAN
project:	65 GASCONY AVENUE, NW6 4ND
date:	21/06/2016 19:32:09
revision no.	
drawn by:	F.P
scale:	1:100@A3

do not scale from drawings,
dimensions to be checked on site

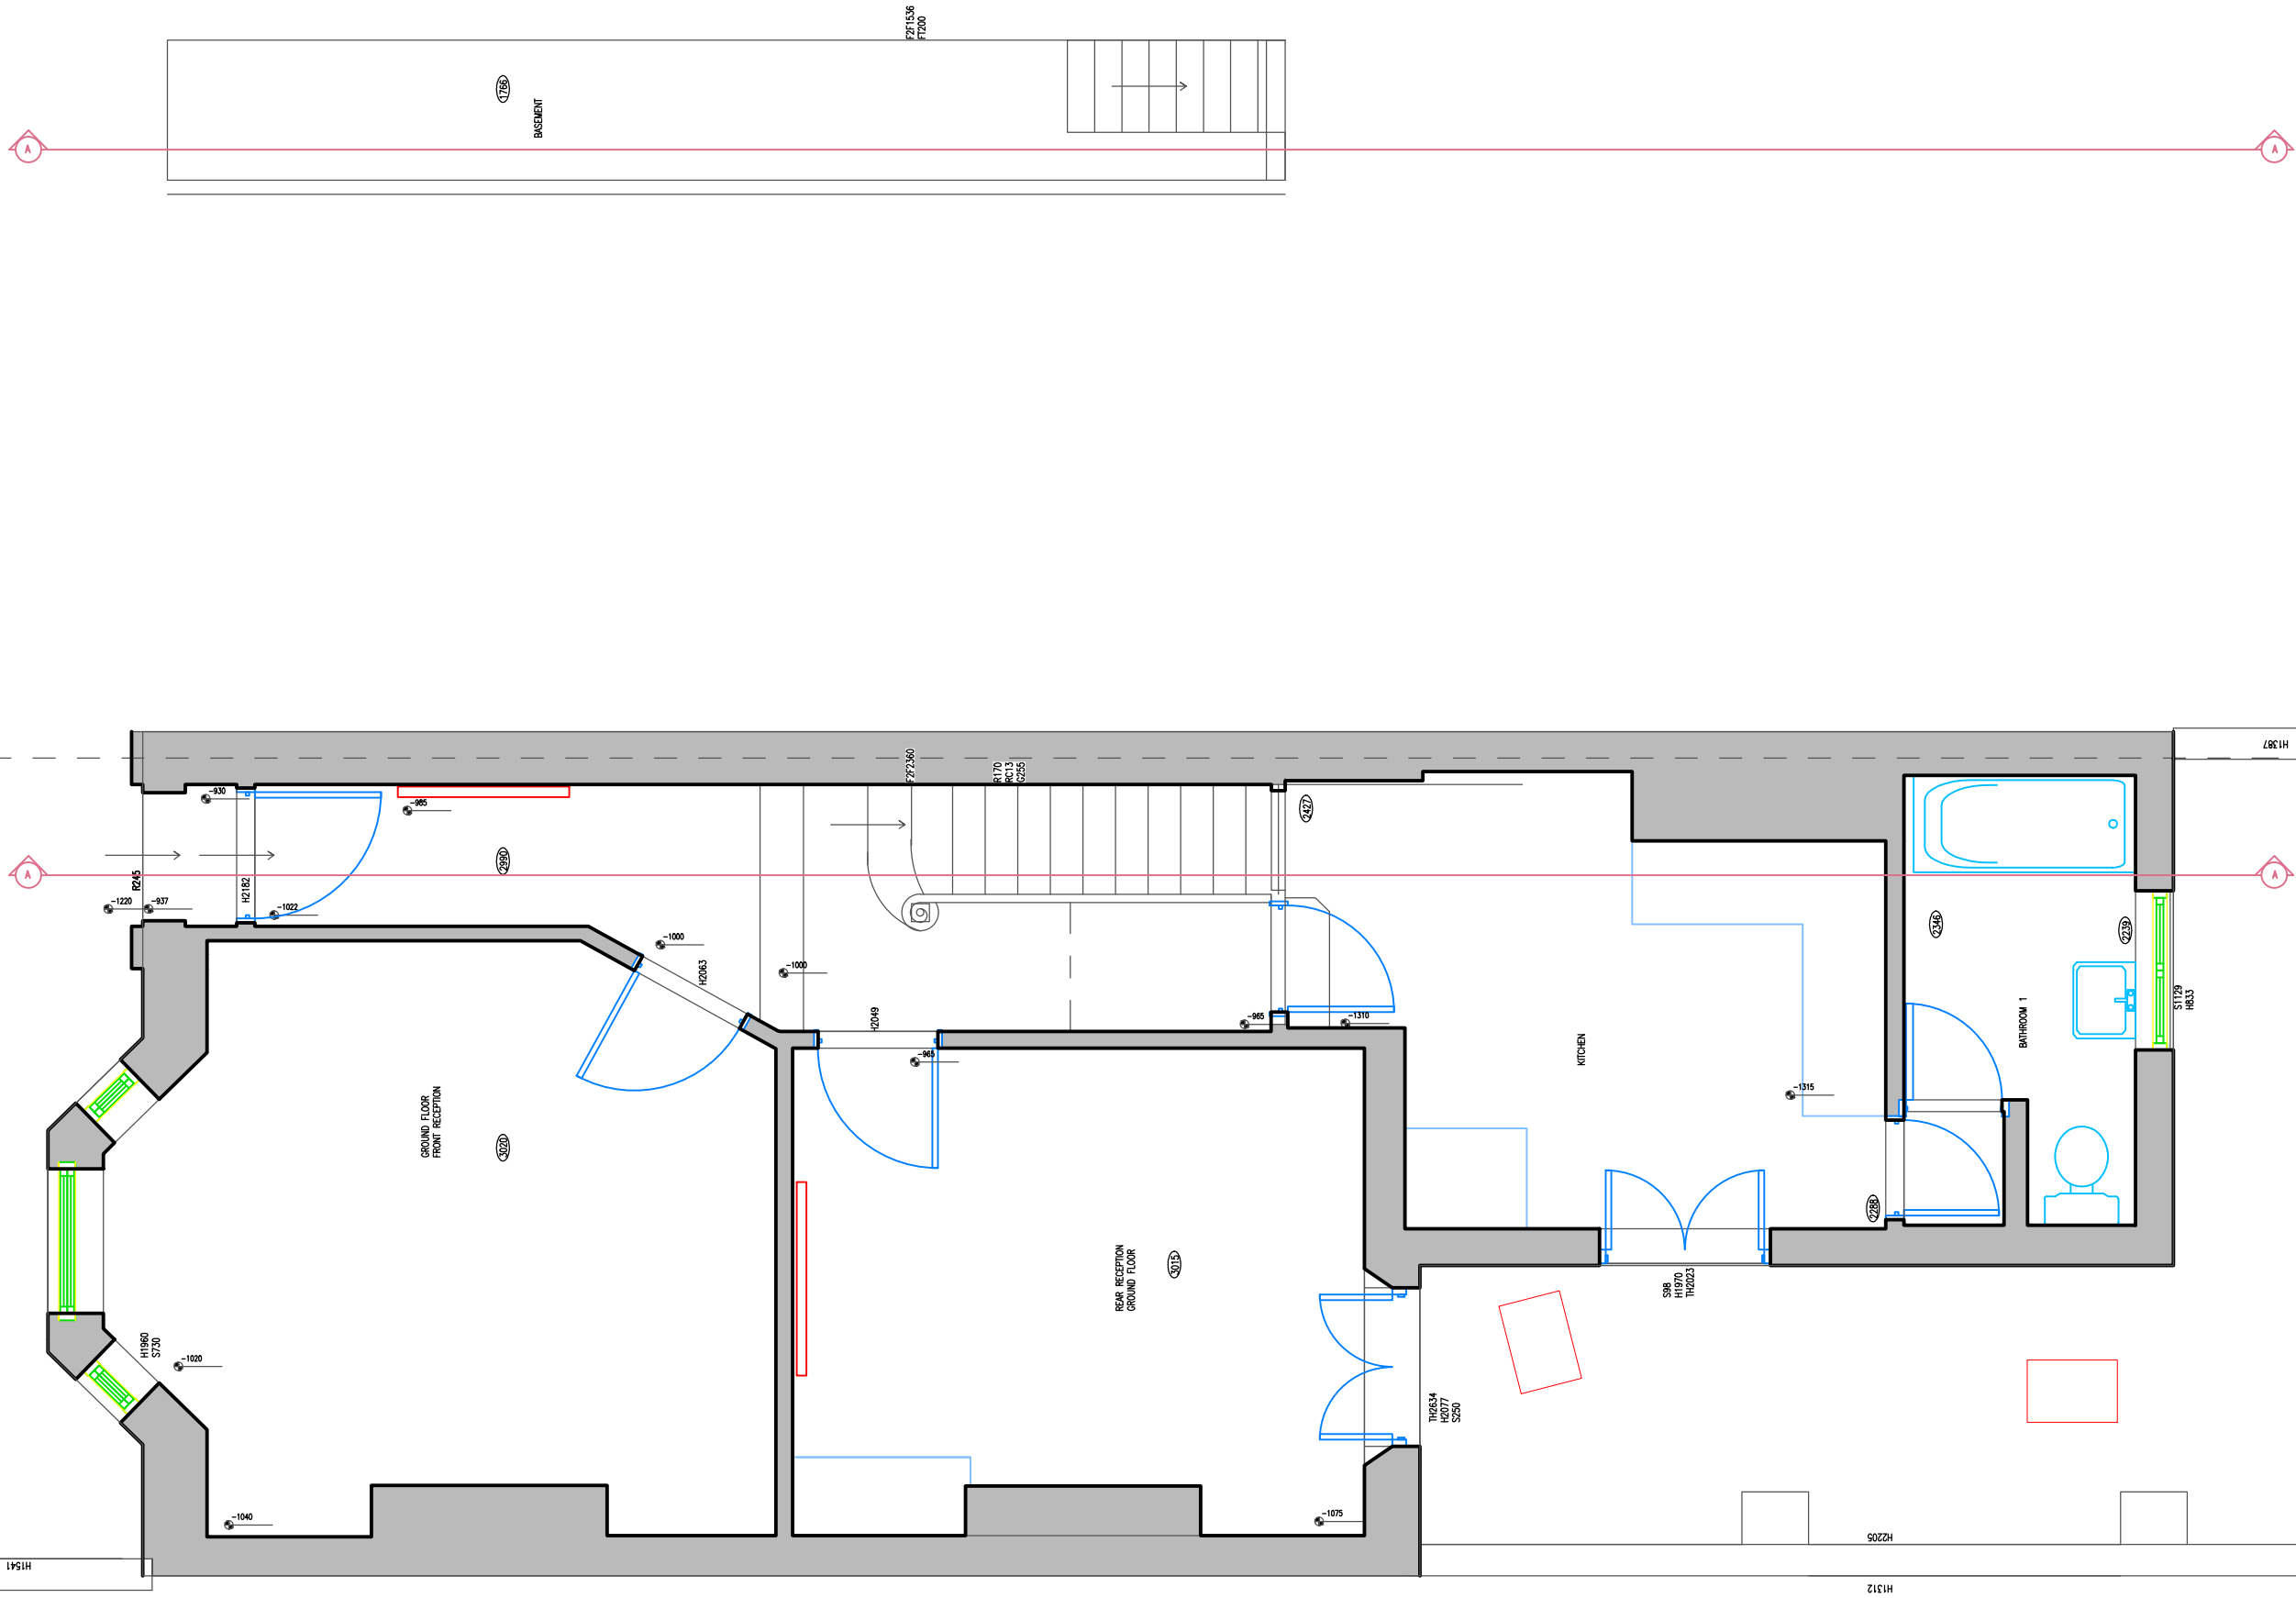
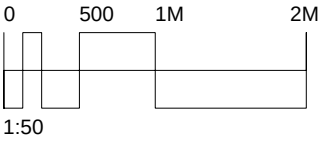


FELIXDB

12 Chichester Road
London NW6 5QN
t. 07966264656
felix@felixdb.co.uk

drawing no.	FDB-65GA-A102
title:	EXISTING GROUND FLOOR PLAN
project:	65 GASCONY AVENUE, NW6 4ND
date:	21/06/2016 19:32:13
revision no.	F.P
drawn by:	1:50@A3
scale:	

do not scale from drawings,
dimensions to be checked on site

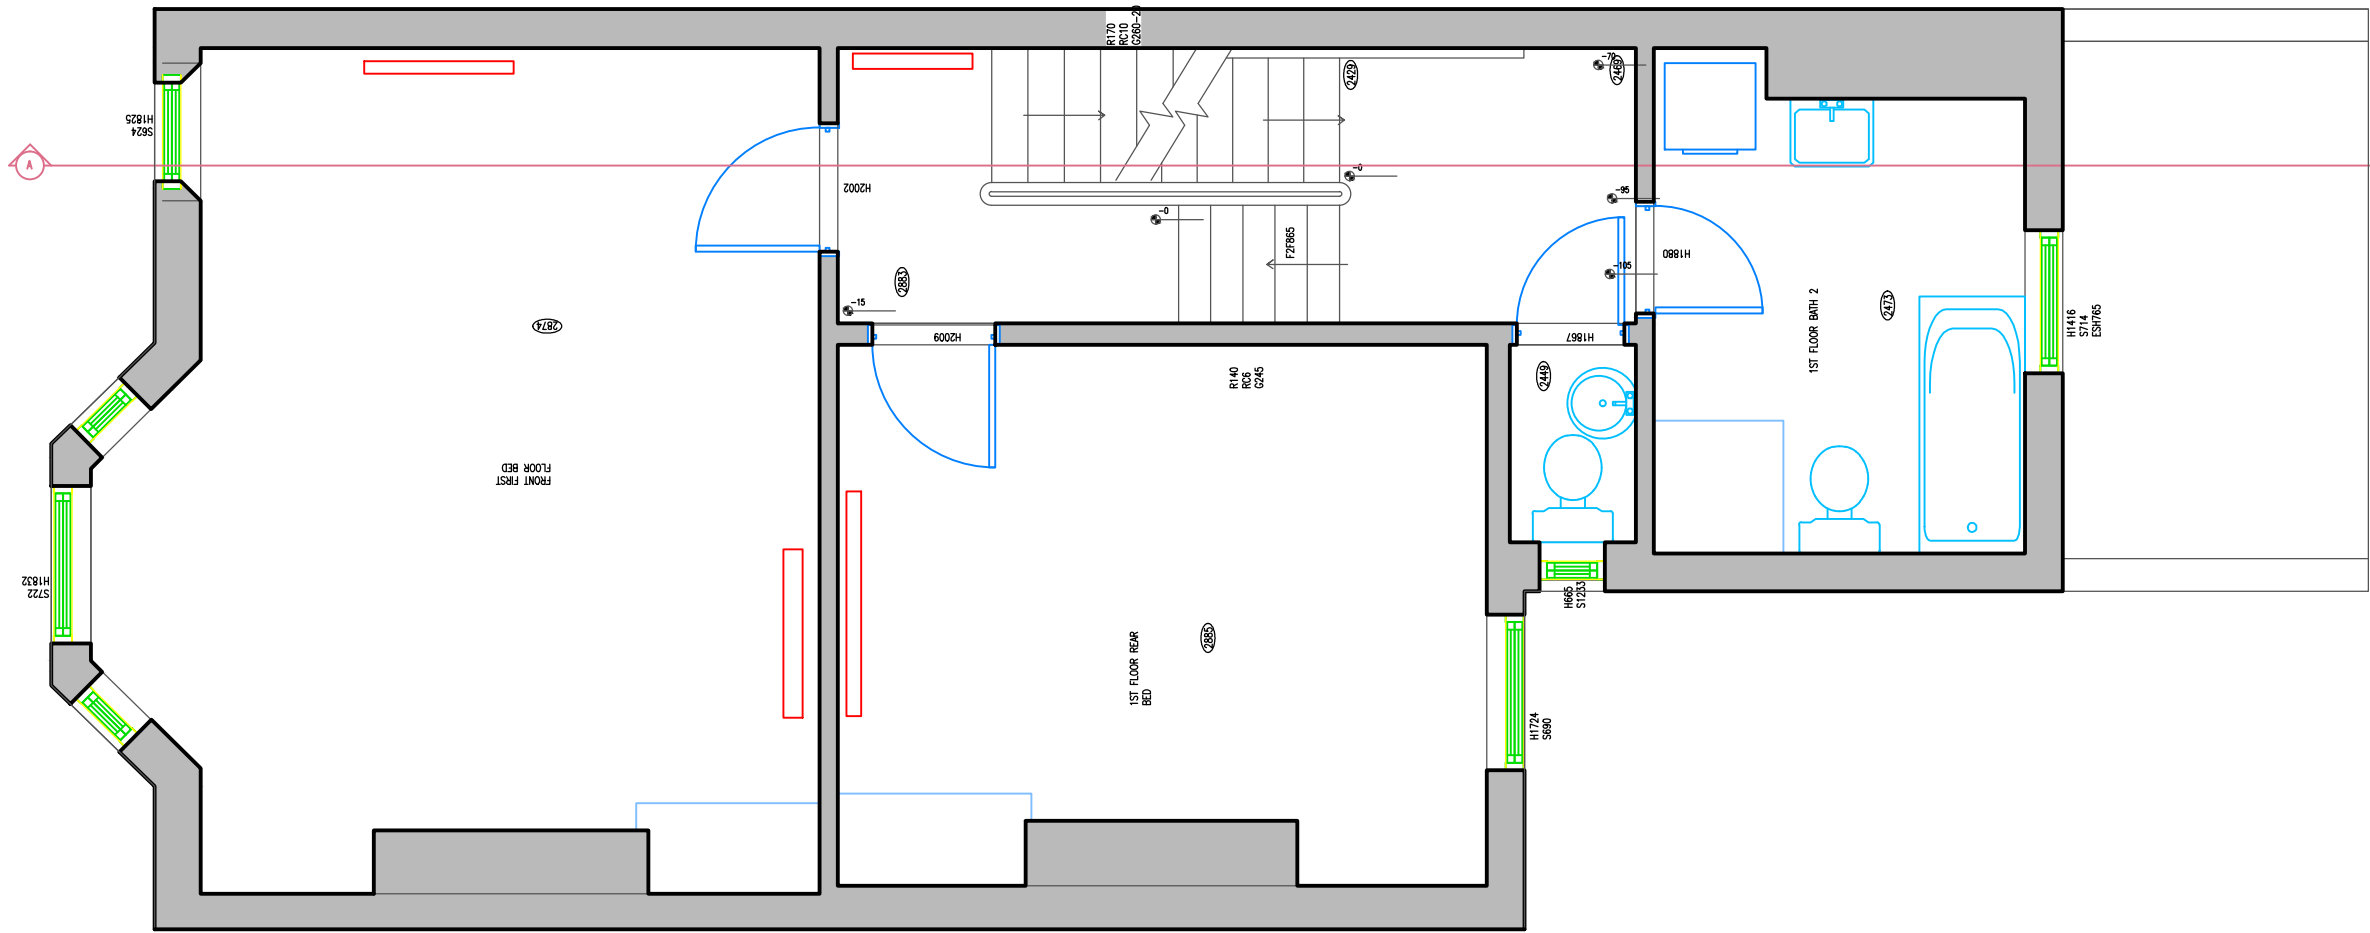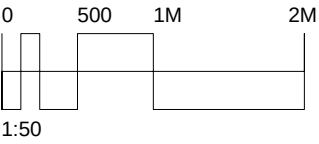

FELIXDB

12 Chichester Road
London NW6 5QN

t. 07966264656

felix@felixdb.co.uk

drawing no. FDB-65GA-A103

title: EXISTING 1ST FLOOR PLAN

project: 65 GASCONY AVENUE, NW6 4ND


date: 21/06/2016 19:32:15

revision no.



drawn by: F.P

scale: 1:50@A3

do not scale from drawings,
dimensions to be checked on site

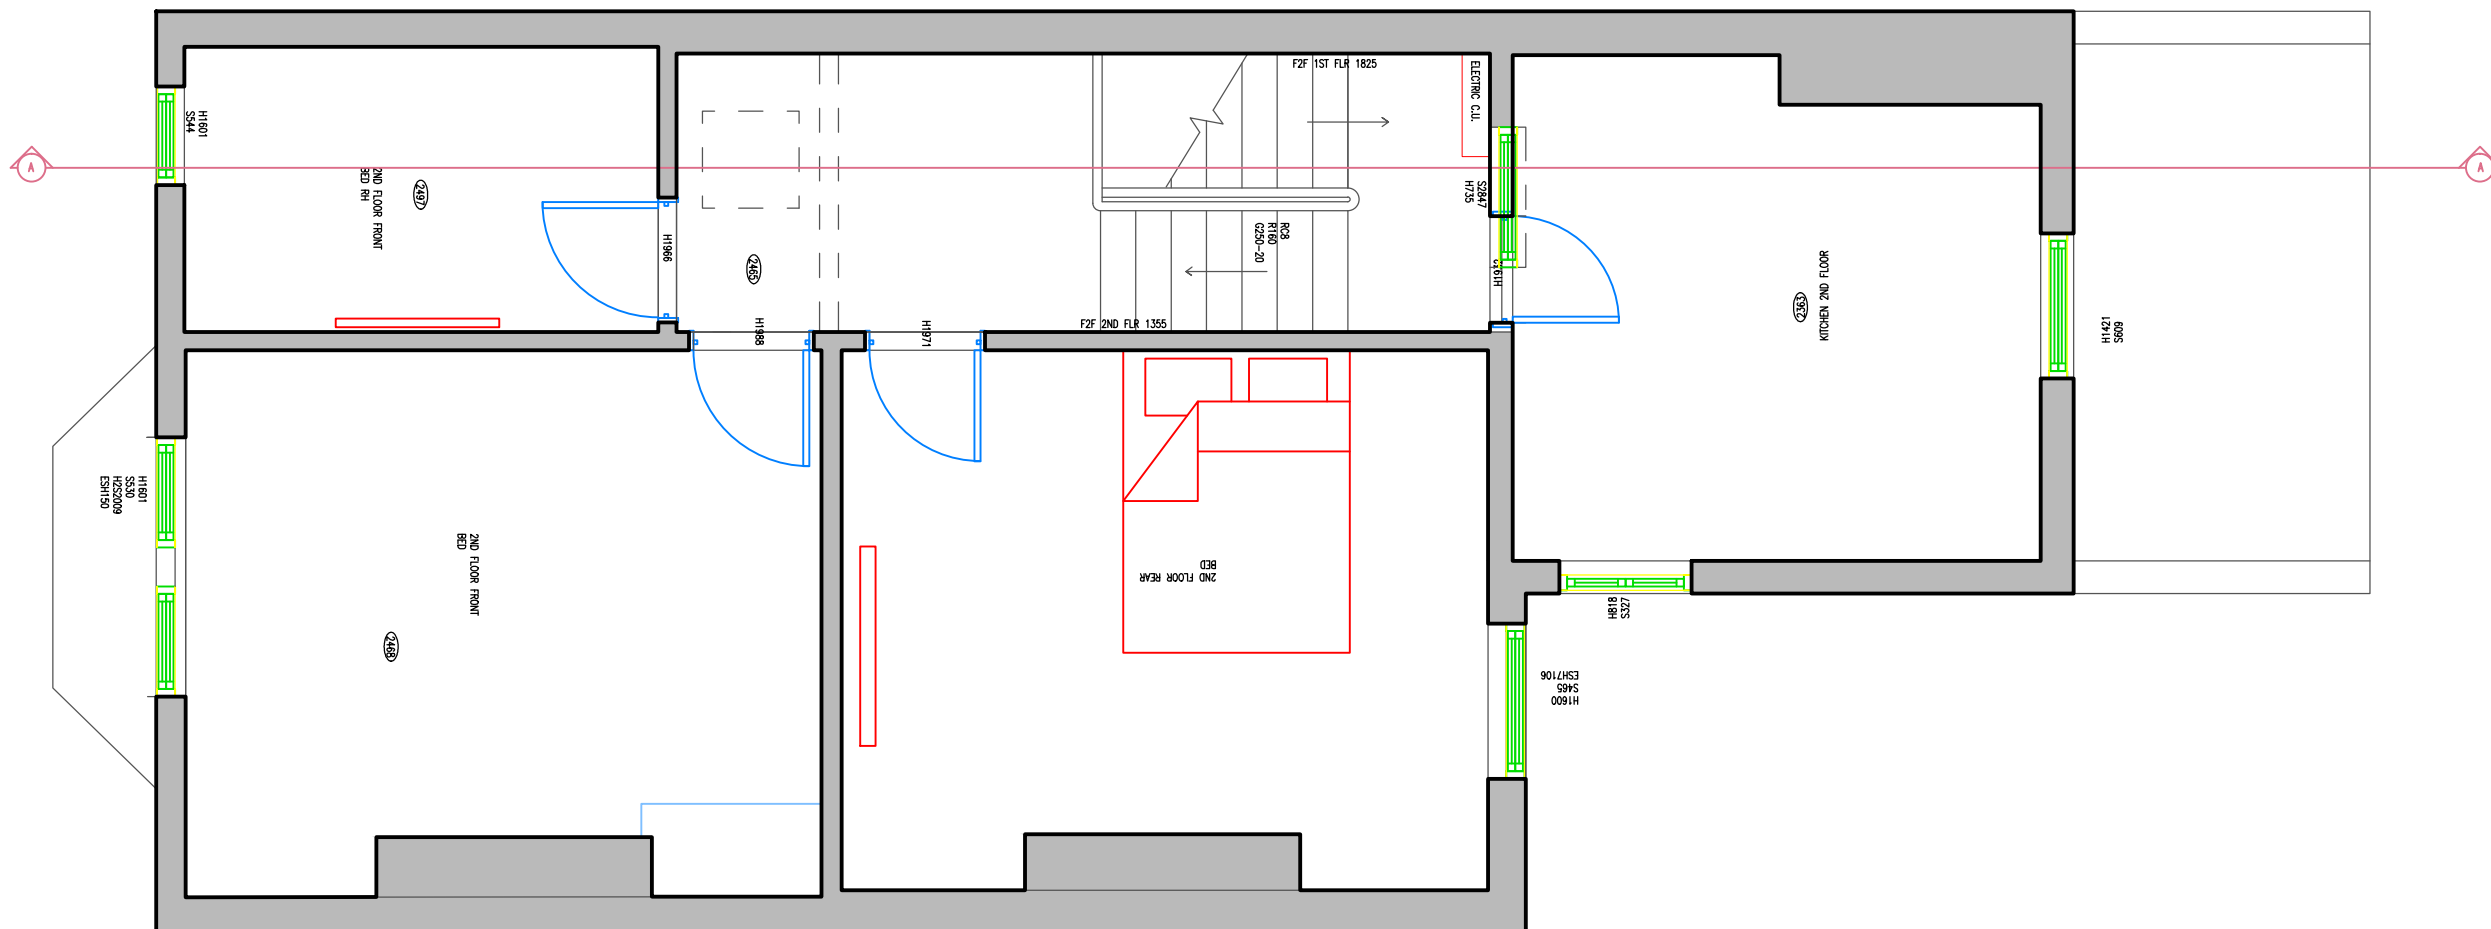


do not scale from drawings,
dimensions to be checked on site

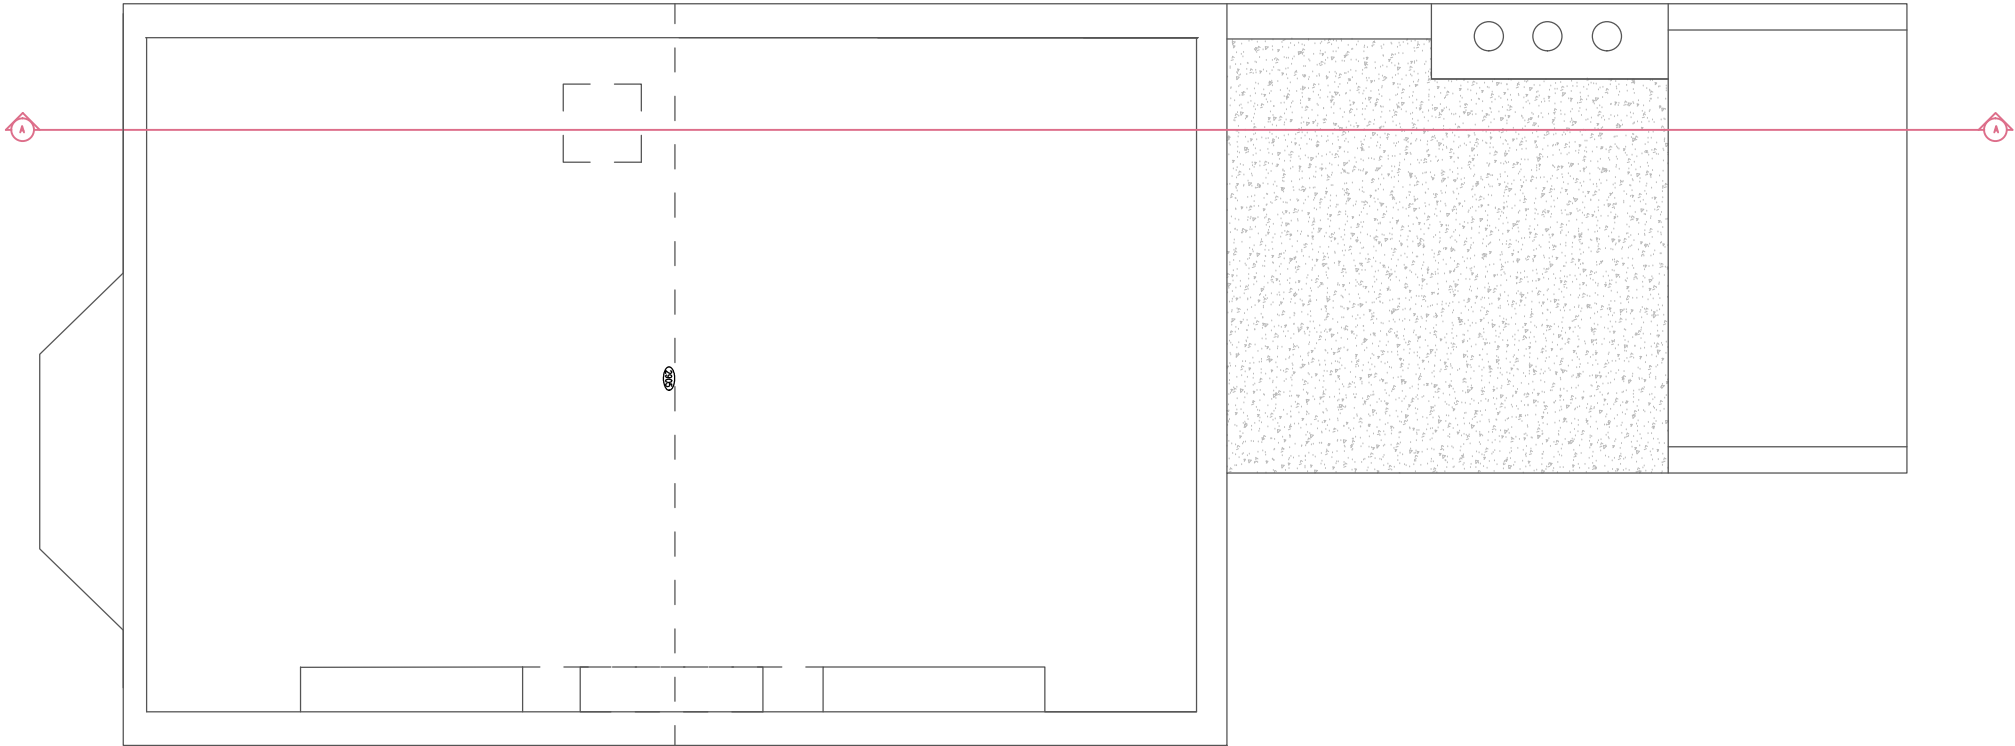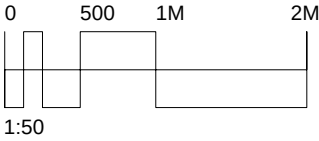

LOFT PLAN

ROOF PLAN

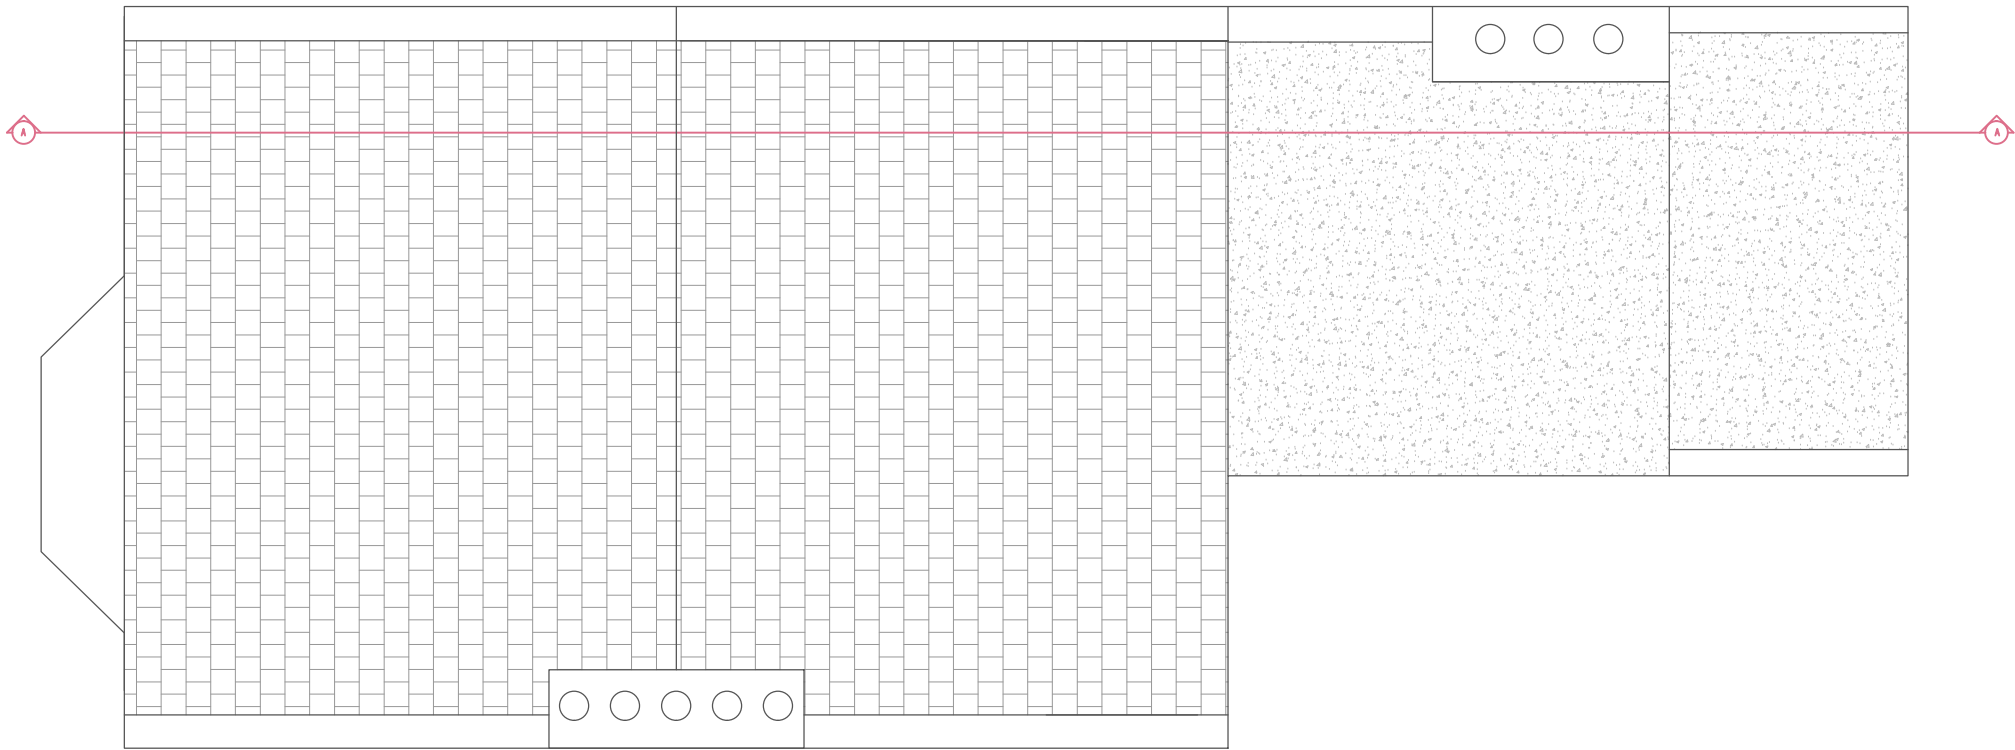




FELIXDB

12 Chichester Road
London NW6 5QN

t. 07966264656
felix@felixdb.co.uk
www.felixdb.co.uk

drawing no.	FDB-65GA-A105
title:	EXISTING 2ND FLOOR PLAN
project:	65 GASCONY AVENUE, NW6 4ND
date:	21/06/2016 19:32:22
revision no.	
drawn by:	F.P
scale:	1:50@A3

do not scale from drawings,
dimensions to be checked on site

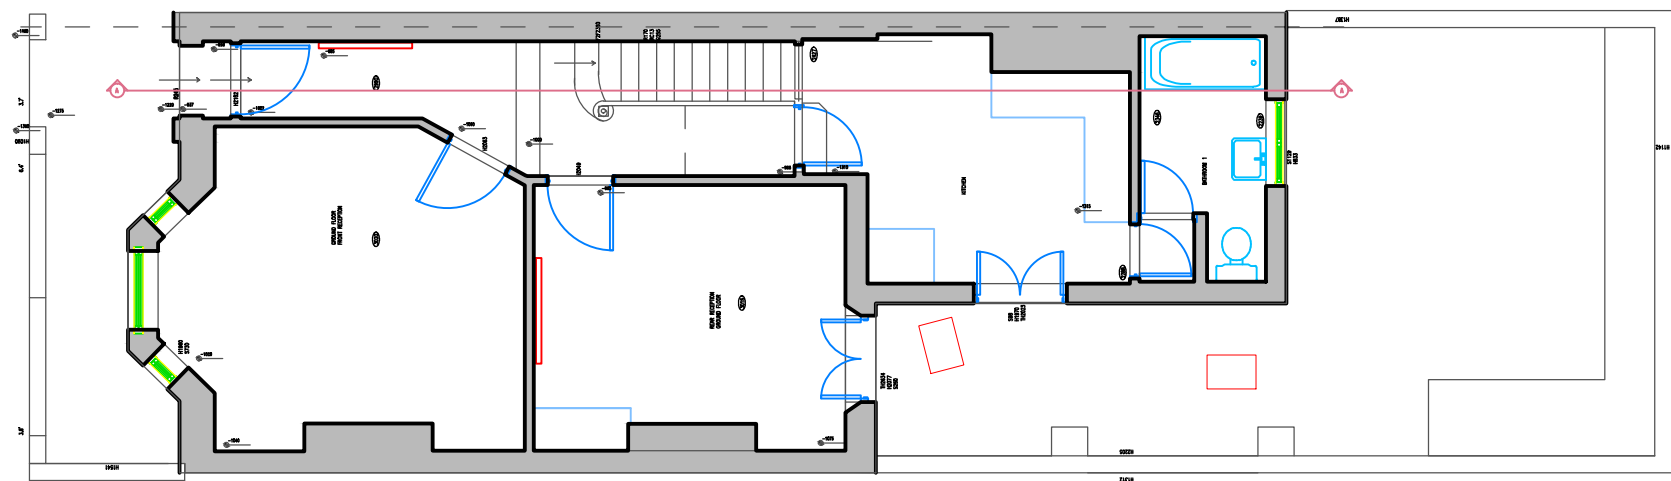 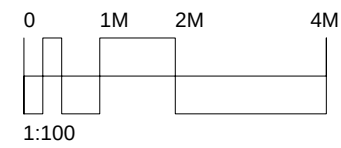

FELIX DB



12 Chichester Road
London NW6 5QN

t. 07966264656

felix@felixdb.co.uk

drawing no. FDB-65GA-A106A
title: PROPOSED GROUND PLAN
project: 65 GASCONY AVENUE, NW6 4ND
date: 21/06/2016 19:32:25
revision no.
drawn by: F.P
scale: 1:100@A3

do not scale from drawings,
dimensions to be checked on site

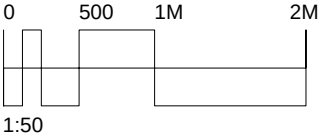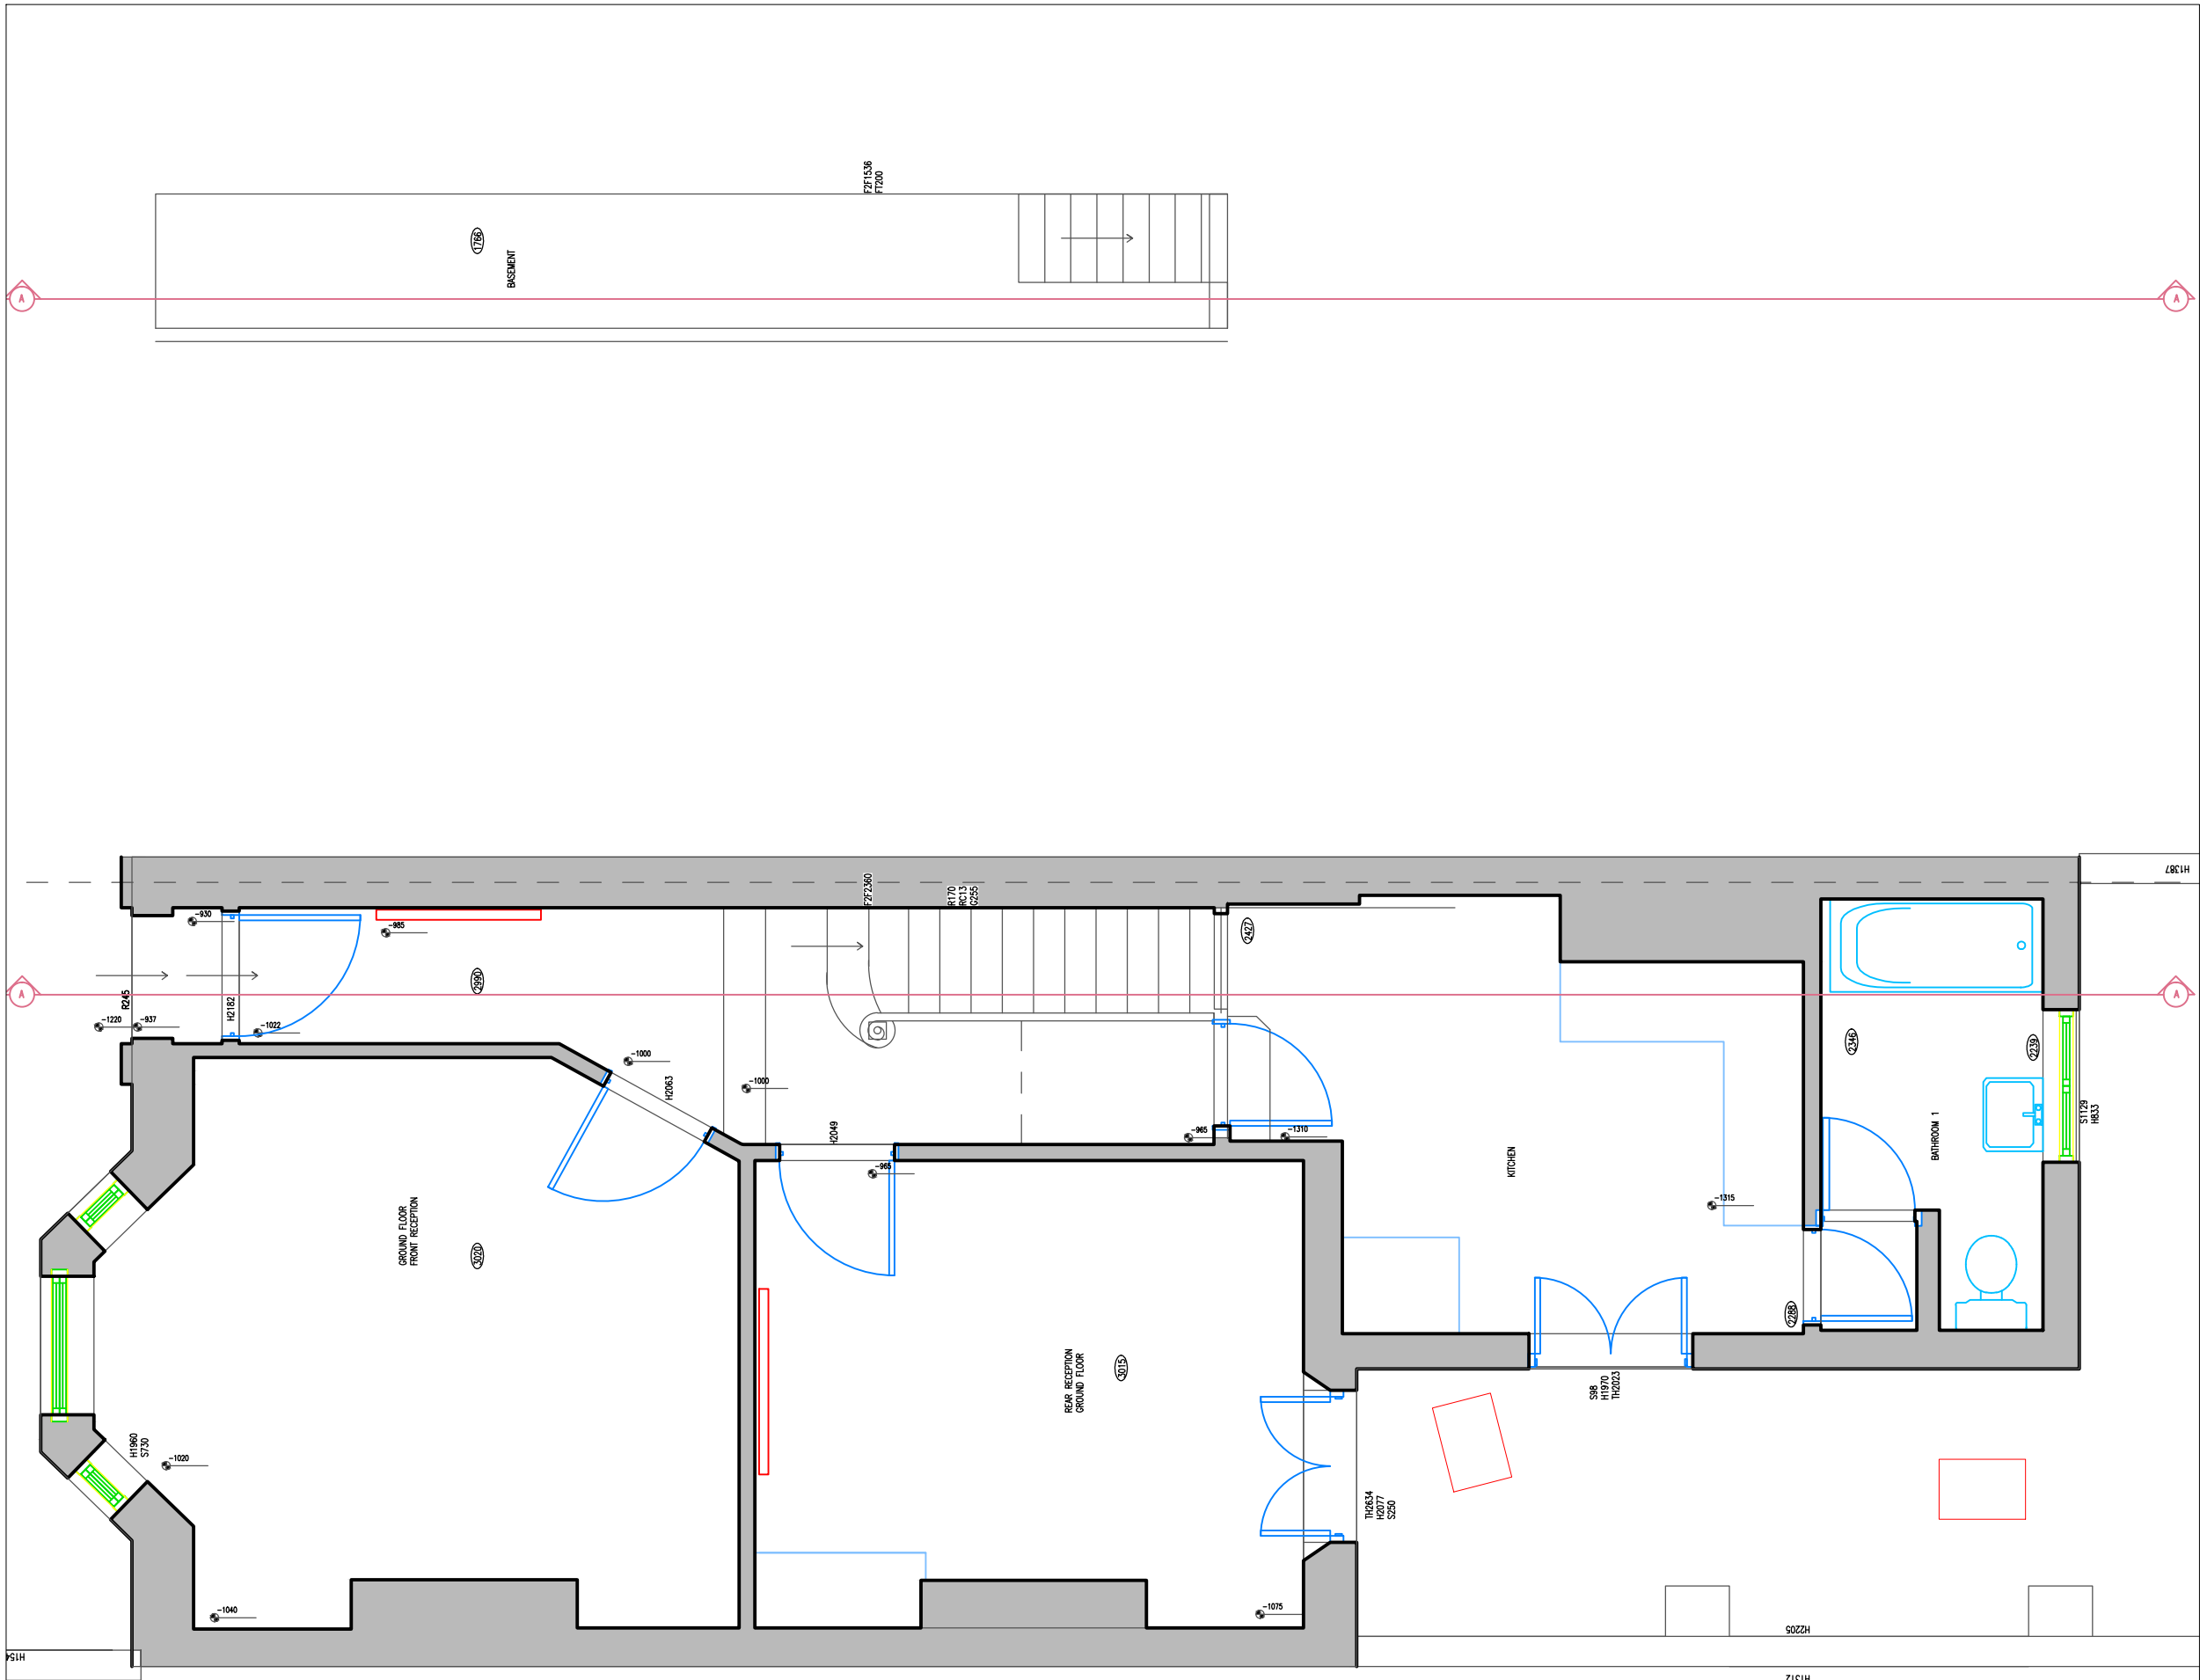

FELIX DB

12 Chichester Road
London NW6 5QN

t. 07966264656

felix@felixdb.co.uk

drawing no. FDB-65GA-A106

title: PROPOSED GROUND PLAN

project: 65 GASCONY AVENUE, NW6 4ND



date: 21/06/2016 19:32:27

revision no.

drawn by: F.P

scale: 1:100@A3

do not scale from drawings,
dimensions to be checked on site

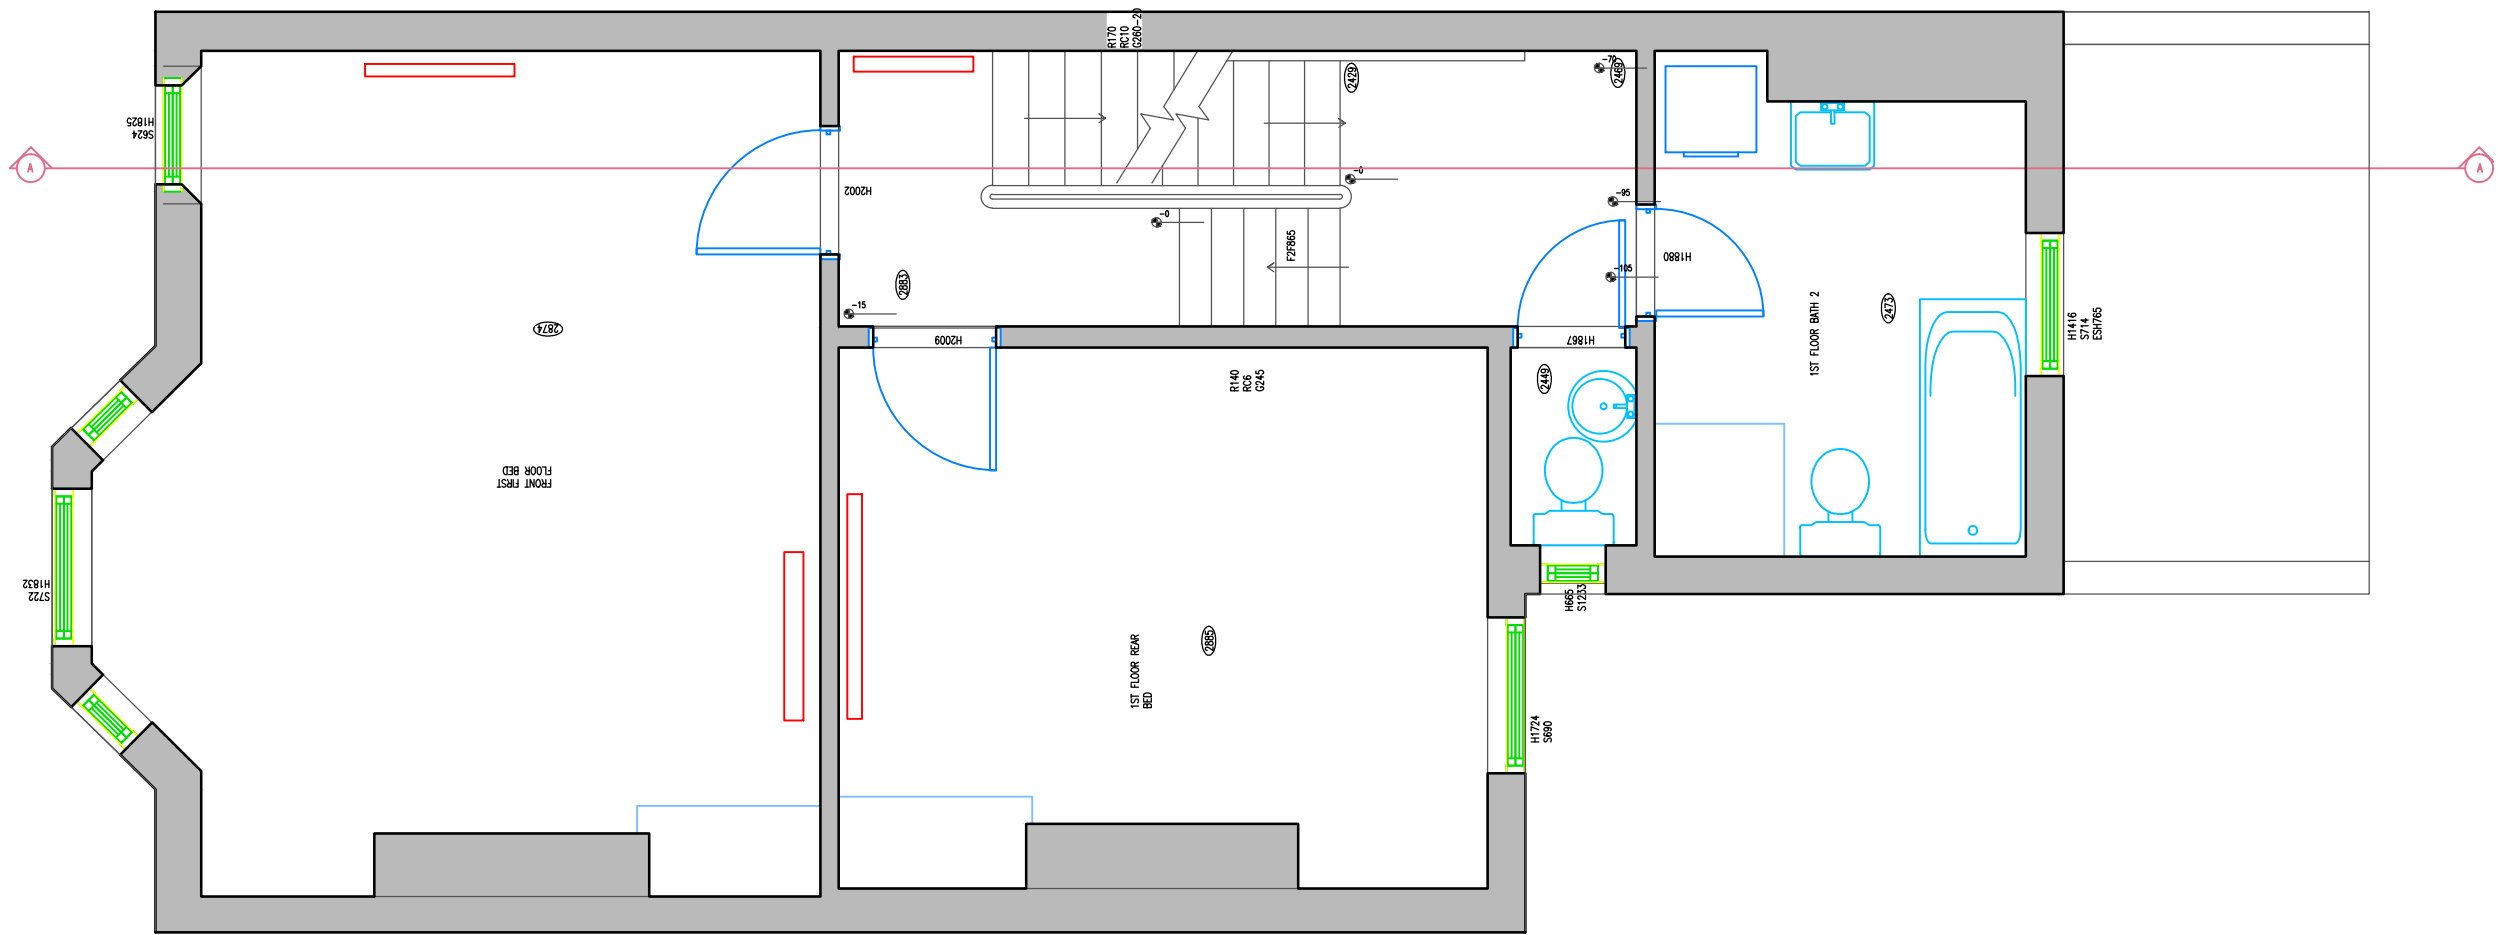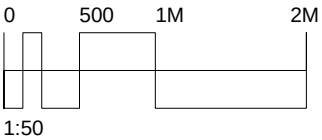

FELIXDB

12 Chichester Road
London NW6 5QN

t. 07966264656

felix@felixdb.co.uk

drawing no. FDB-65GA-A107

title: PROPOSED 1ST FLOOR PLAN

project: 65 GASCONY AVENUE, NW6 4ND


date: 21/06/2016 19:32:30

revision no.

drawn by: F.P

scale: 1:50@A3

do not scale from drawings,
dimensions to be checked on site

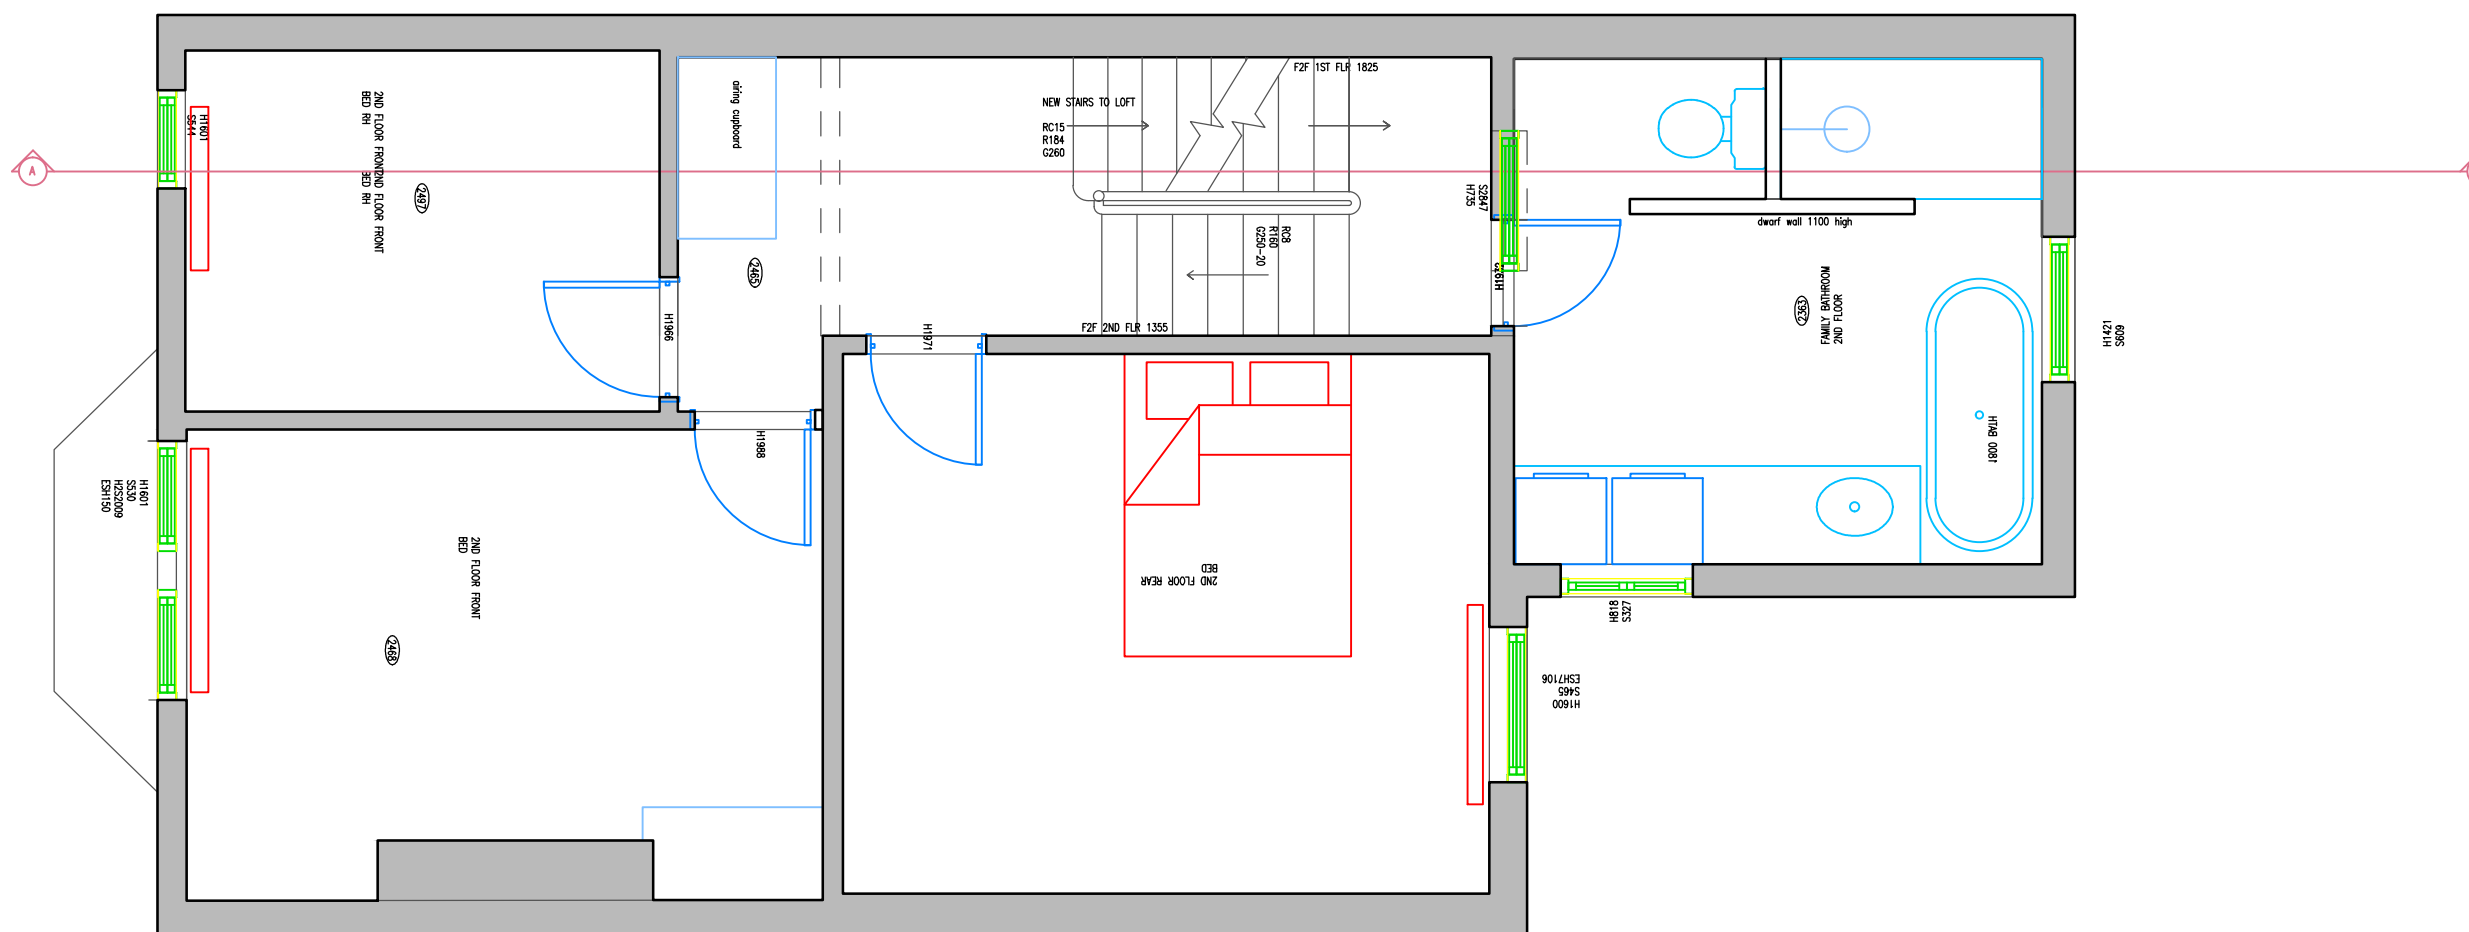

12 Chichester Road
London NW6 5QN

t. 07966264656

felix@felixdb.co.uk

drawing no. FDB-65GA-A108

title: PROPOSED 2ND FLOOR

project: 65 GASCONY AVENUE, NW6 4ND


date: 21/06/2016 19:32:33

revision no. 11


drawn by: F.P

scale:

do not scale from drawings,
dimensions to be checked on site

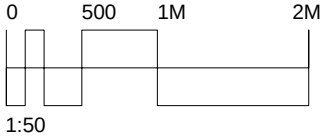


A

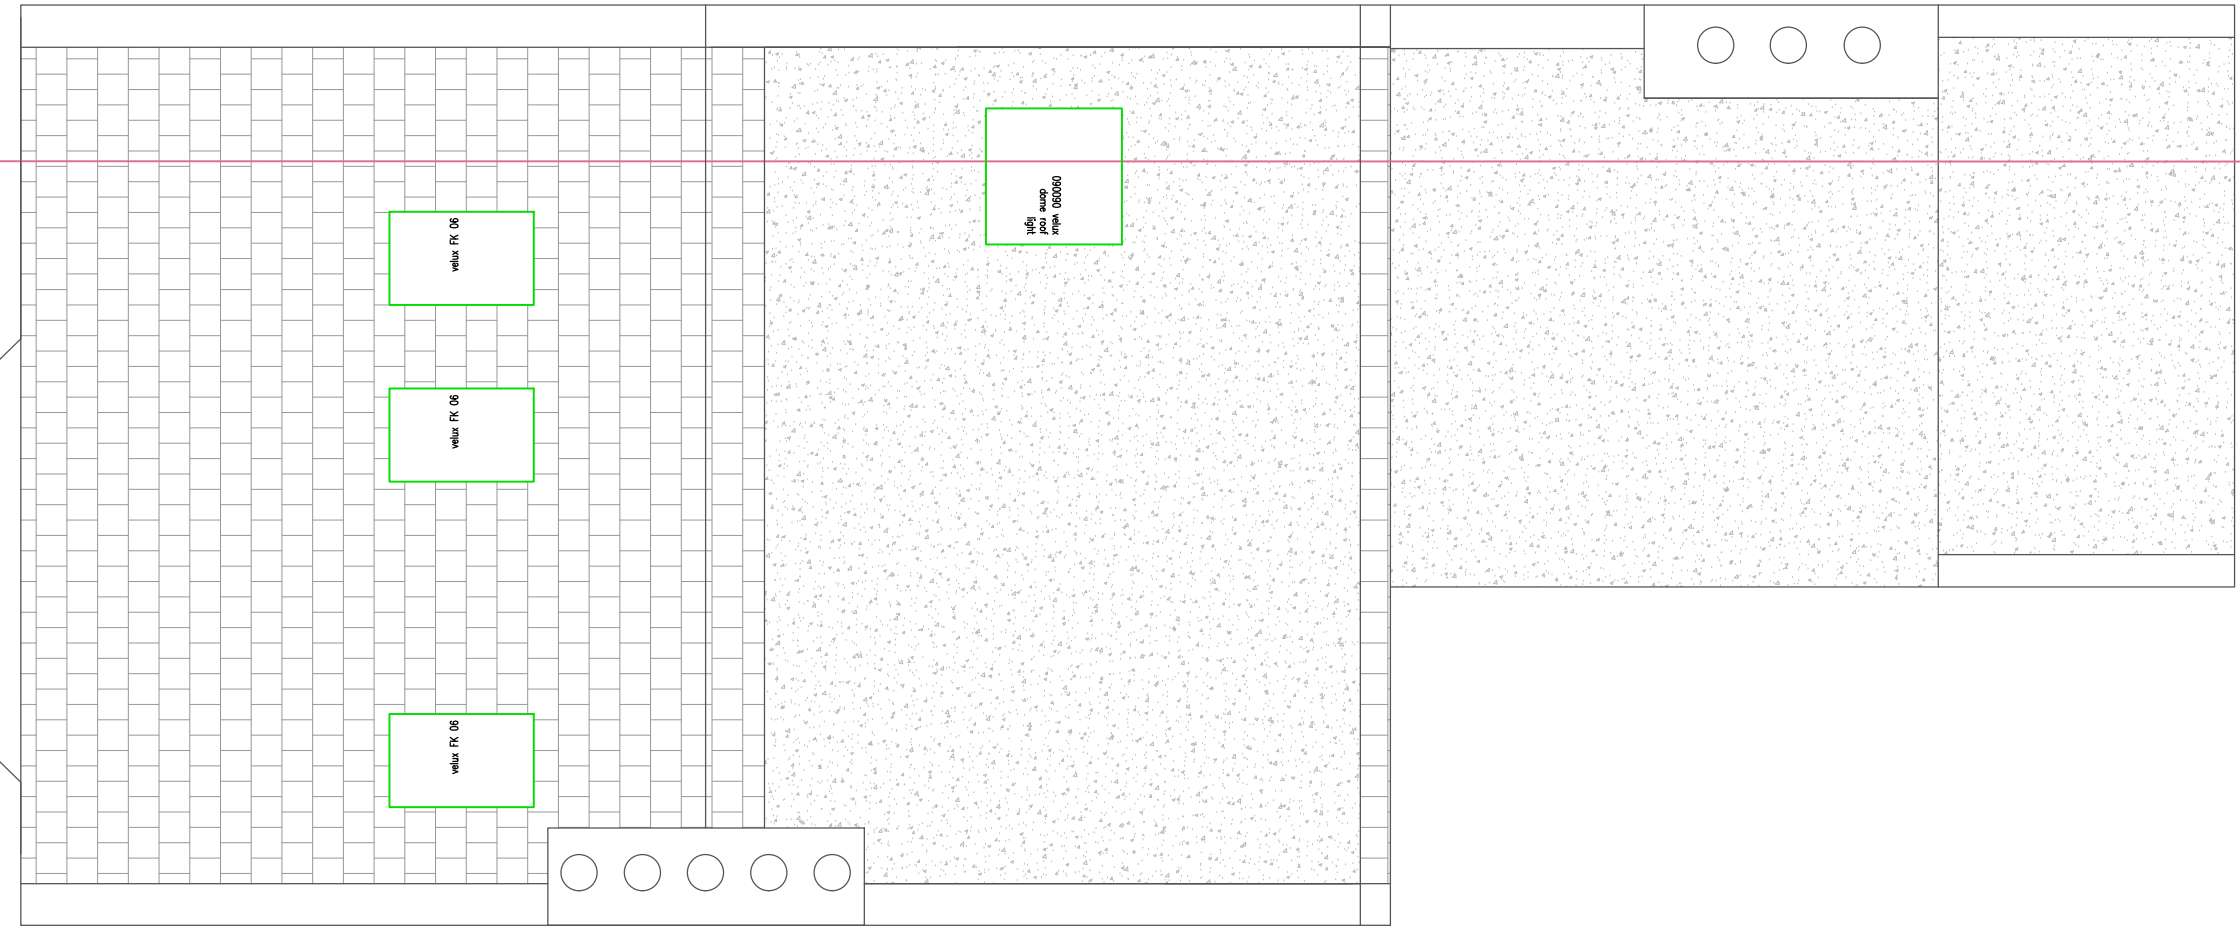

ROOF PLAN

LOFT PLAN

A

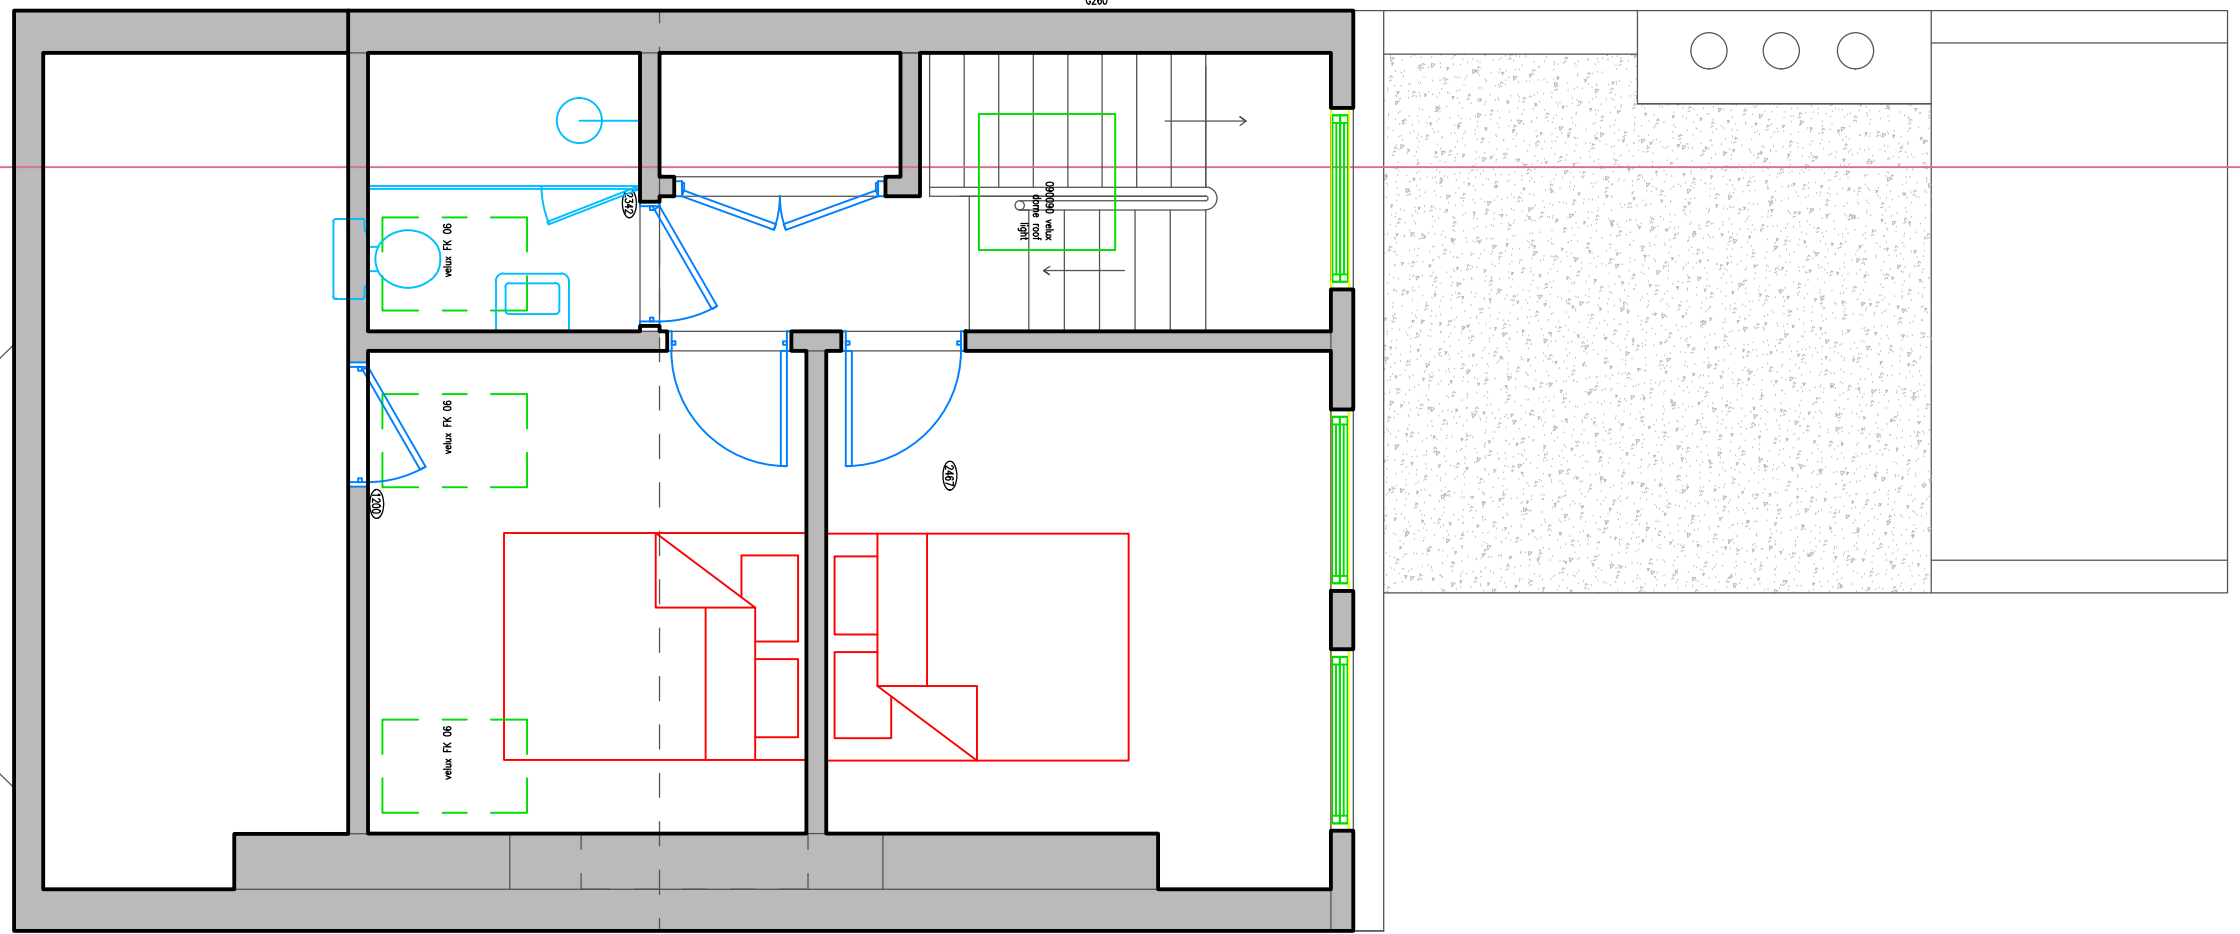


FELIXDB

12 Chichester Road
London NW6 5QN
t. 07966264656
felix@felixdb.co.uk

drawing no.	FDB-65GA-A109
title:	PROPOSED LOFT AND ROOF PLAN
project:	65 GASCONY AVENUE, NW6 4ND
date:	21/06/2016 19:32:36
revision no.	
drawn by:	F.P
scale:	1:50@A3

do not scale from drawings,
dimensions to be checked on site

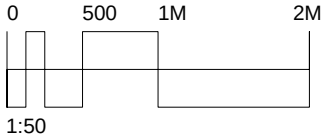

FELIXDB

12 Chichester Road
London NW6 5QN

t. 07966264656

felix@felixdb.co.uk

drawing no. FDB-65GA-A201

title: EXISTING FRONT ELEVATION

project: 65 GASCONY AVENUE, NW6 4ND


date: 21/06/2016 19:32:39

revision no.

drawn by: F.P

scale: 1:50@A3

do not scale from drawings,
dimensions to be checked on site

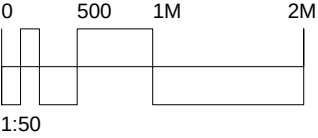

FELIXDB

12 Chichester Road
London NW6 5QN


t. 07966264656

felix@felixdb.co.uk

drawing no.	FDB-65GA-A202
title:	EXISTING REAR ELEVATION
project:	65 GASCONY AVENUE, NW6 4ND
date:	21/06/2016 19:32:42
revision no.	
drawn by:	F.P
scale:	1:50@A3

do not scale from drawings,
dimensions to be checked on site



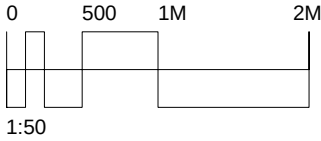

FELIXDB

12 Chichester Road
London NW6 5QN

t. 07966264656

felix@felixdb.co.uk

drawing no. FDB-65GA-A204

title: PROPOSED FRONT ELEVATION

project: 65 GASCONY AVENUE, NW6 4ND


date: 21/06/2016 19:32:46

revision no.

drawn by: F.P

scale: 1:50@A3

do not scale from drawings,
dimensions to be checked on site

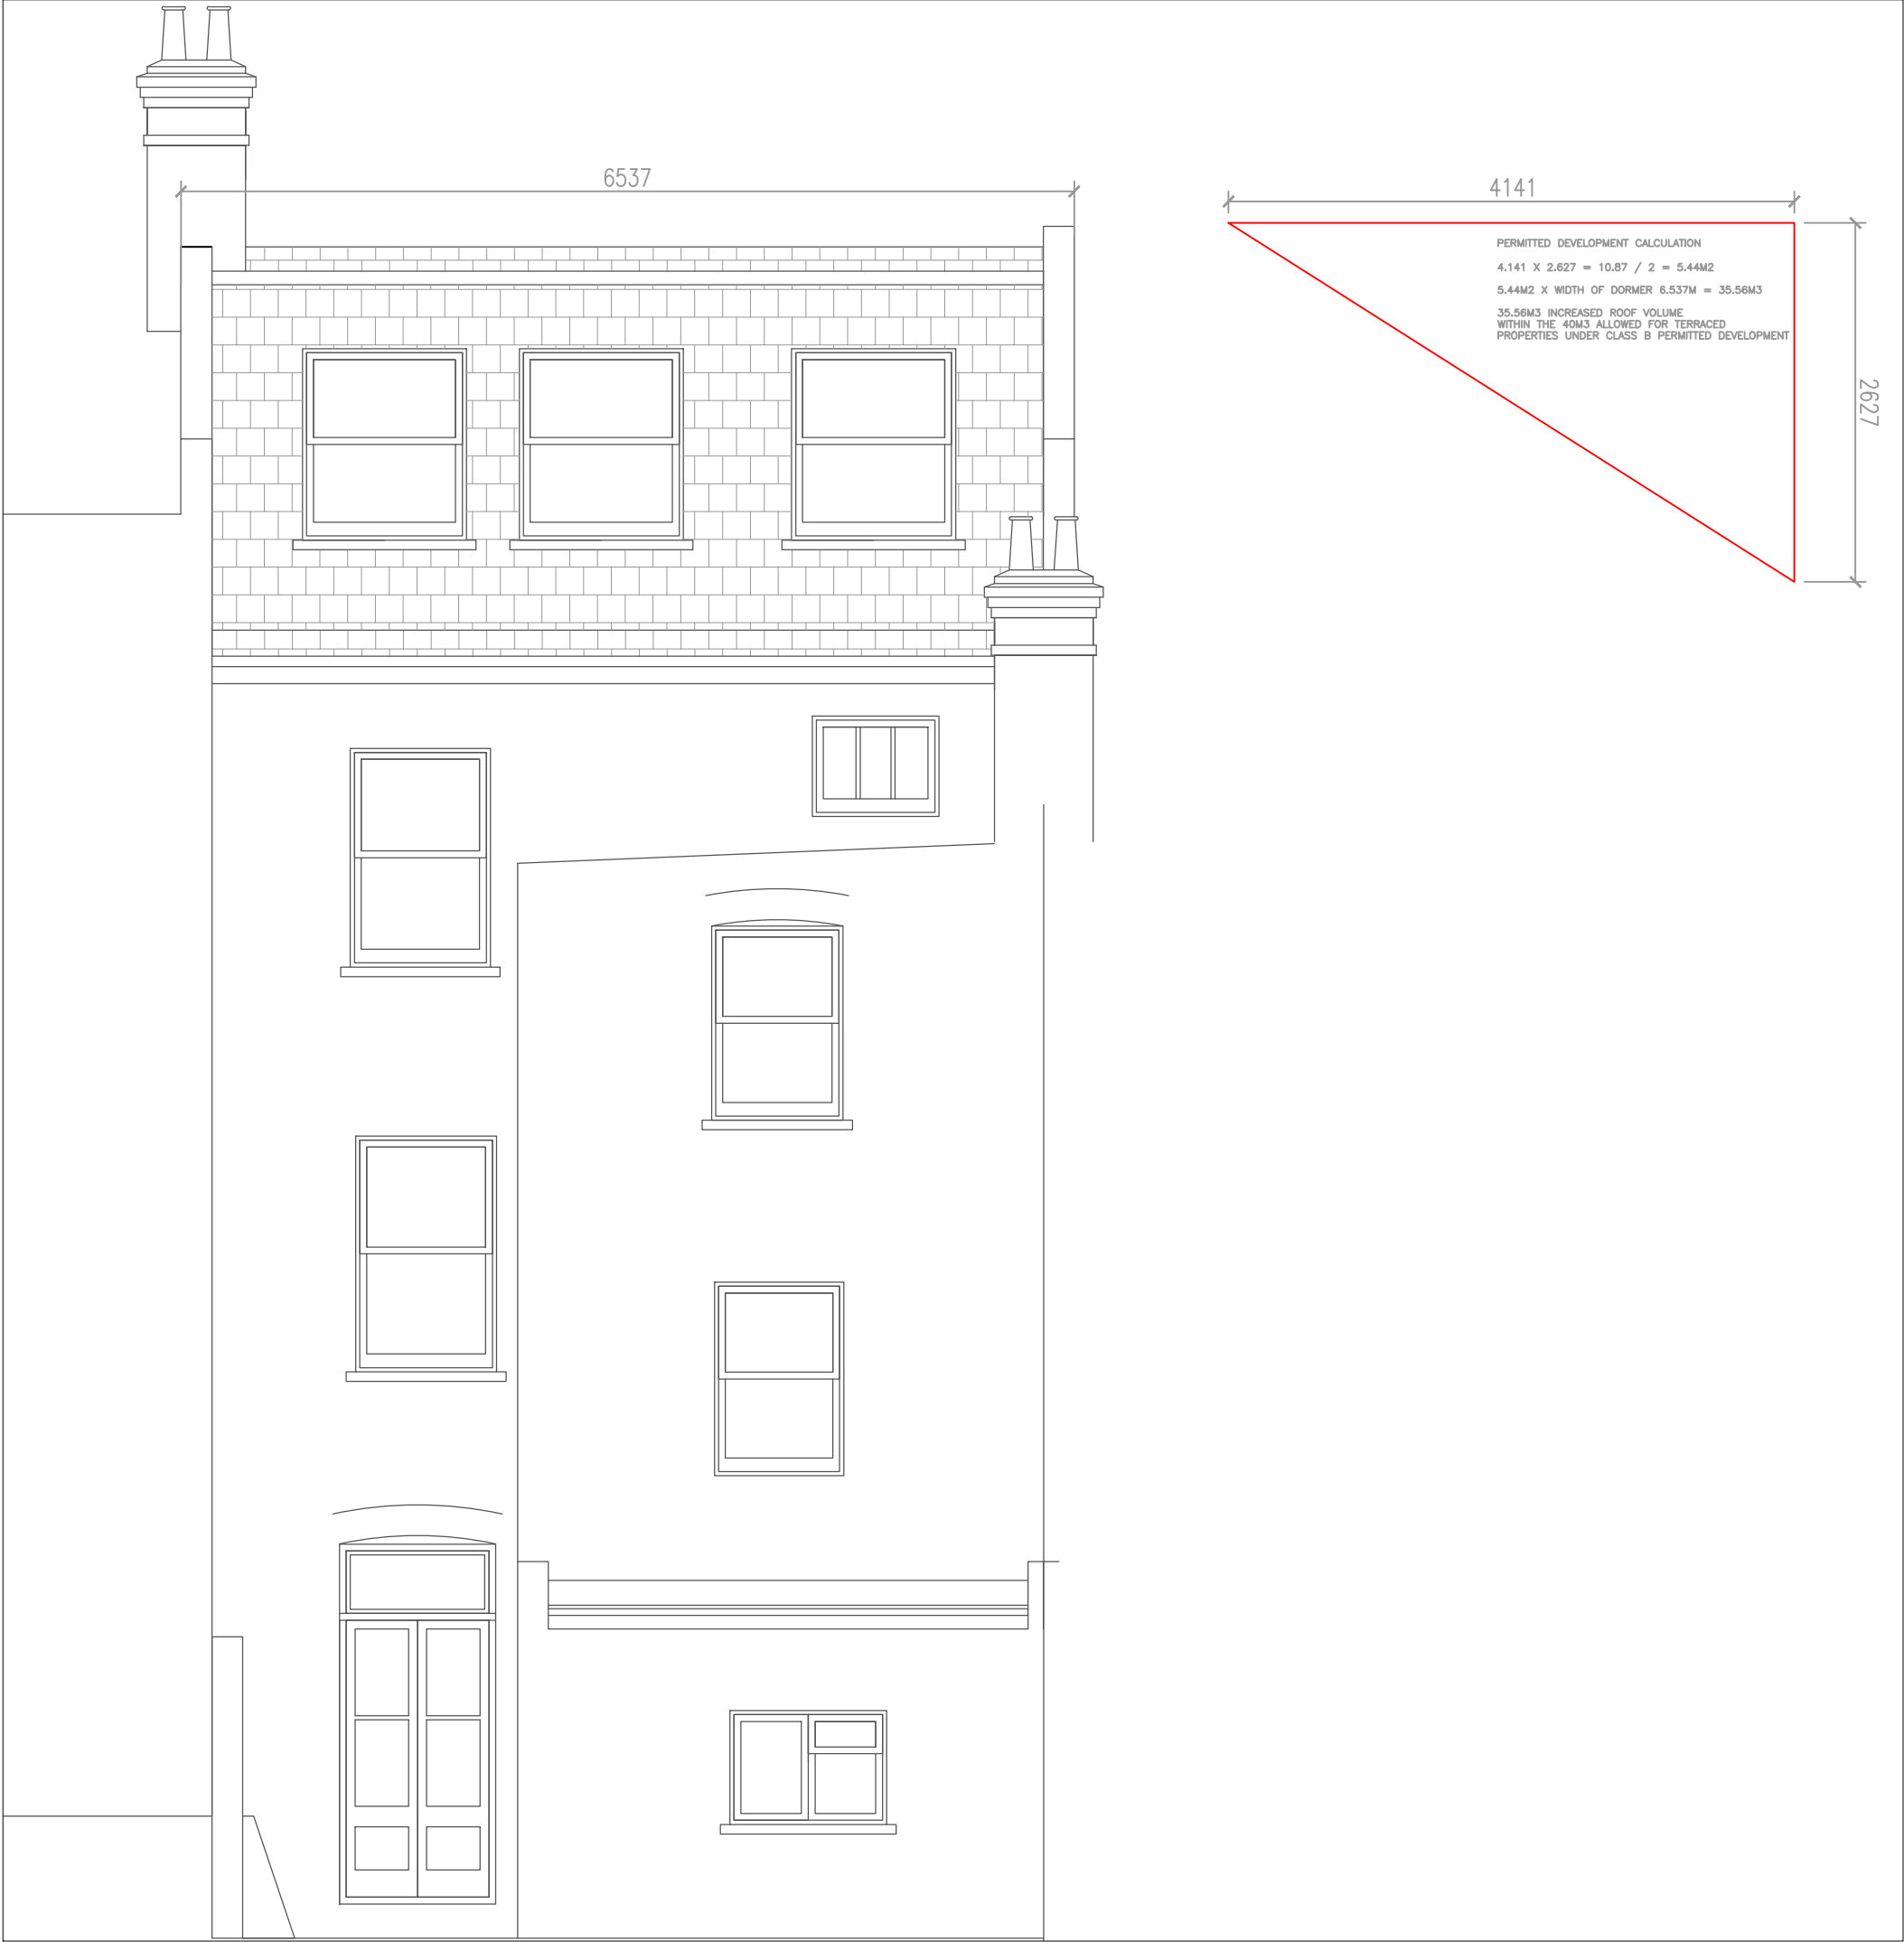

05001M2M

1:50

FELIXDB

12 Chichester Road
London NW6 5QN

t. 07966264656
felix@felixdb.co.uk

drawing no.

FDB-65GA-A206

title:

PROPOSED REAR ELEVATION

project:

65 GASCONY AVENUE, NW6 4ND

date:

21/06/2016 19:32:49

revision no.



F.P

drawn by:

1:50@A3

scale:

do not scale from drawings,
dimensions to be checked on site

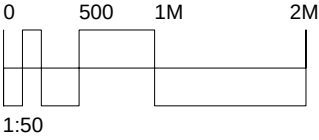
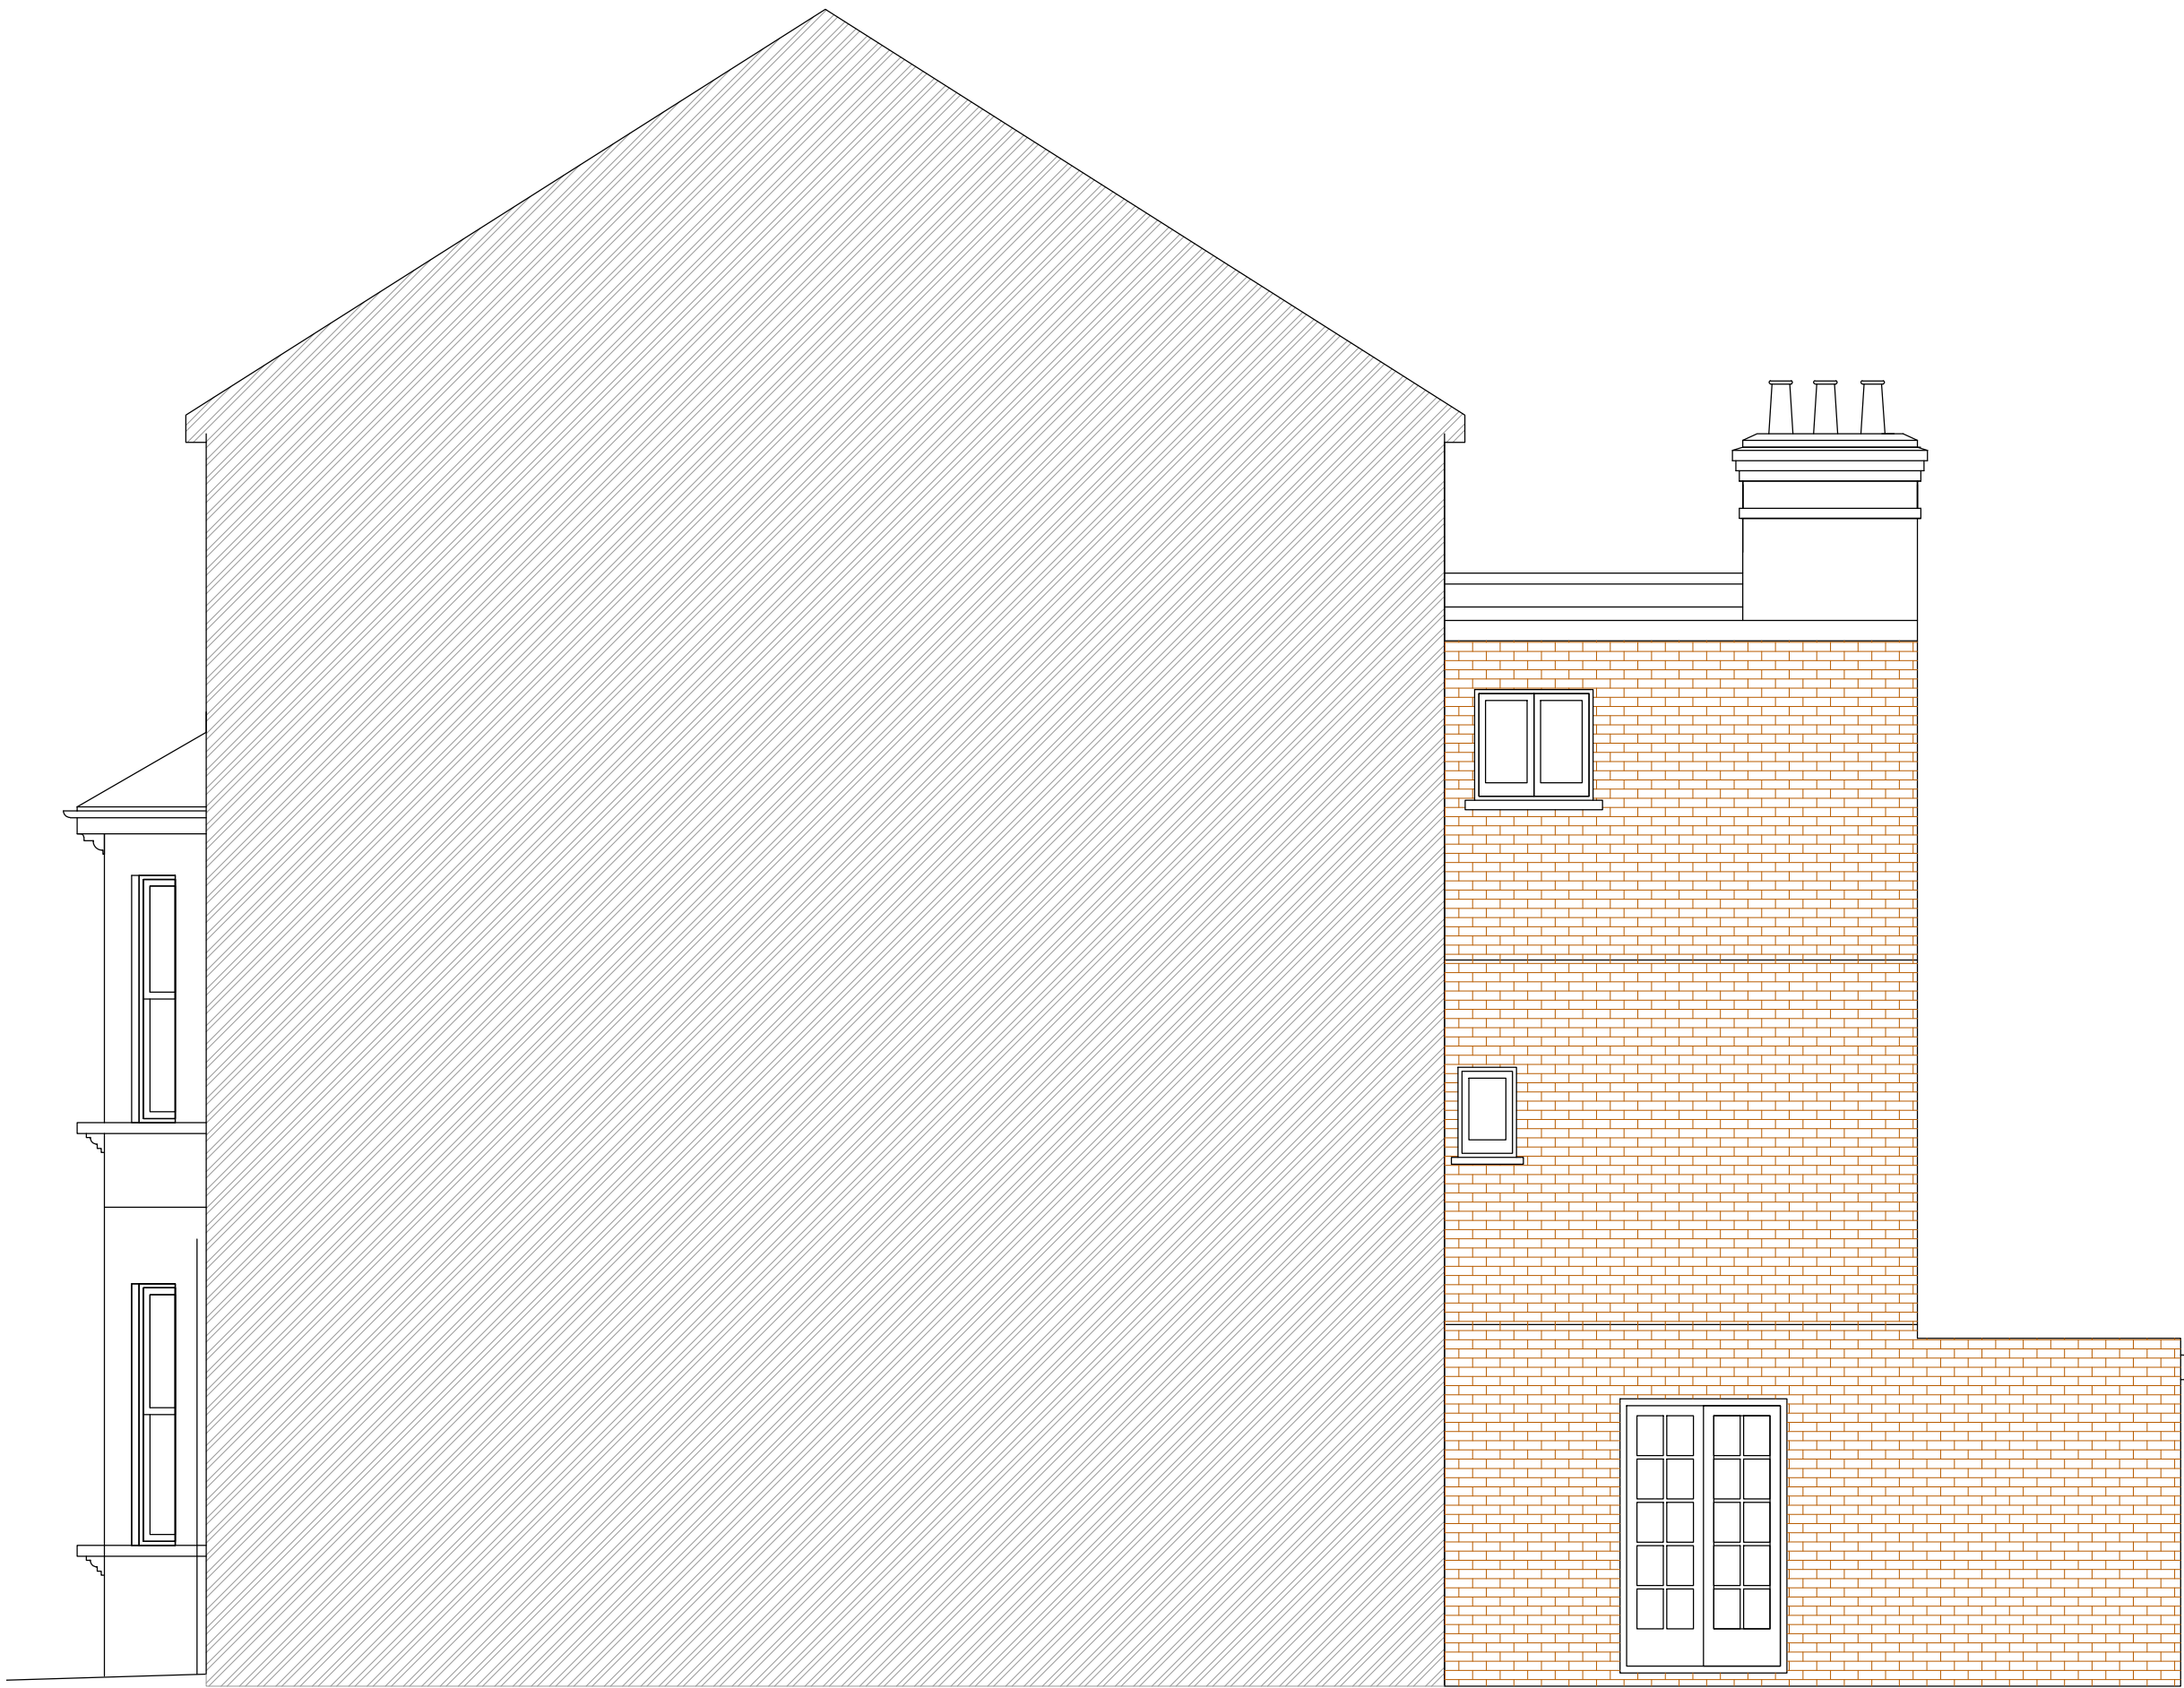


FELIXDB

12 Chichester Road
London NW6 5QN
t. 07966264656
felix@felixdb.co.uk

drawing no.	FDB-65GA-A207
title:	EXISTING SIDE ELEVATION
project:	65 GASCONY AVENUE, NW6 4ND
date:	21/06/2016 19:32:52
revision no.	
drawn by:	F.P
scale:	1:50@a3

do not scale from drawings,
dimensions to be checked on site

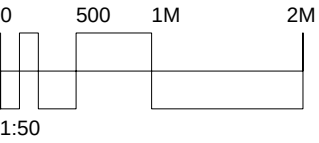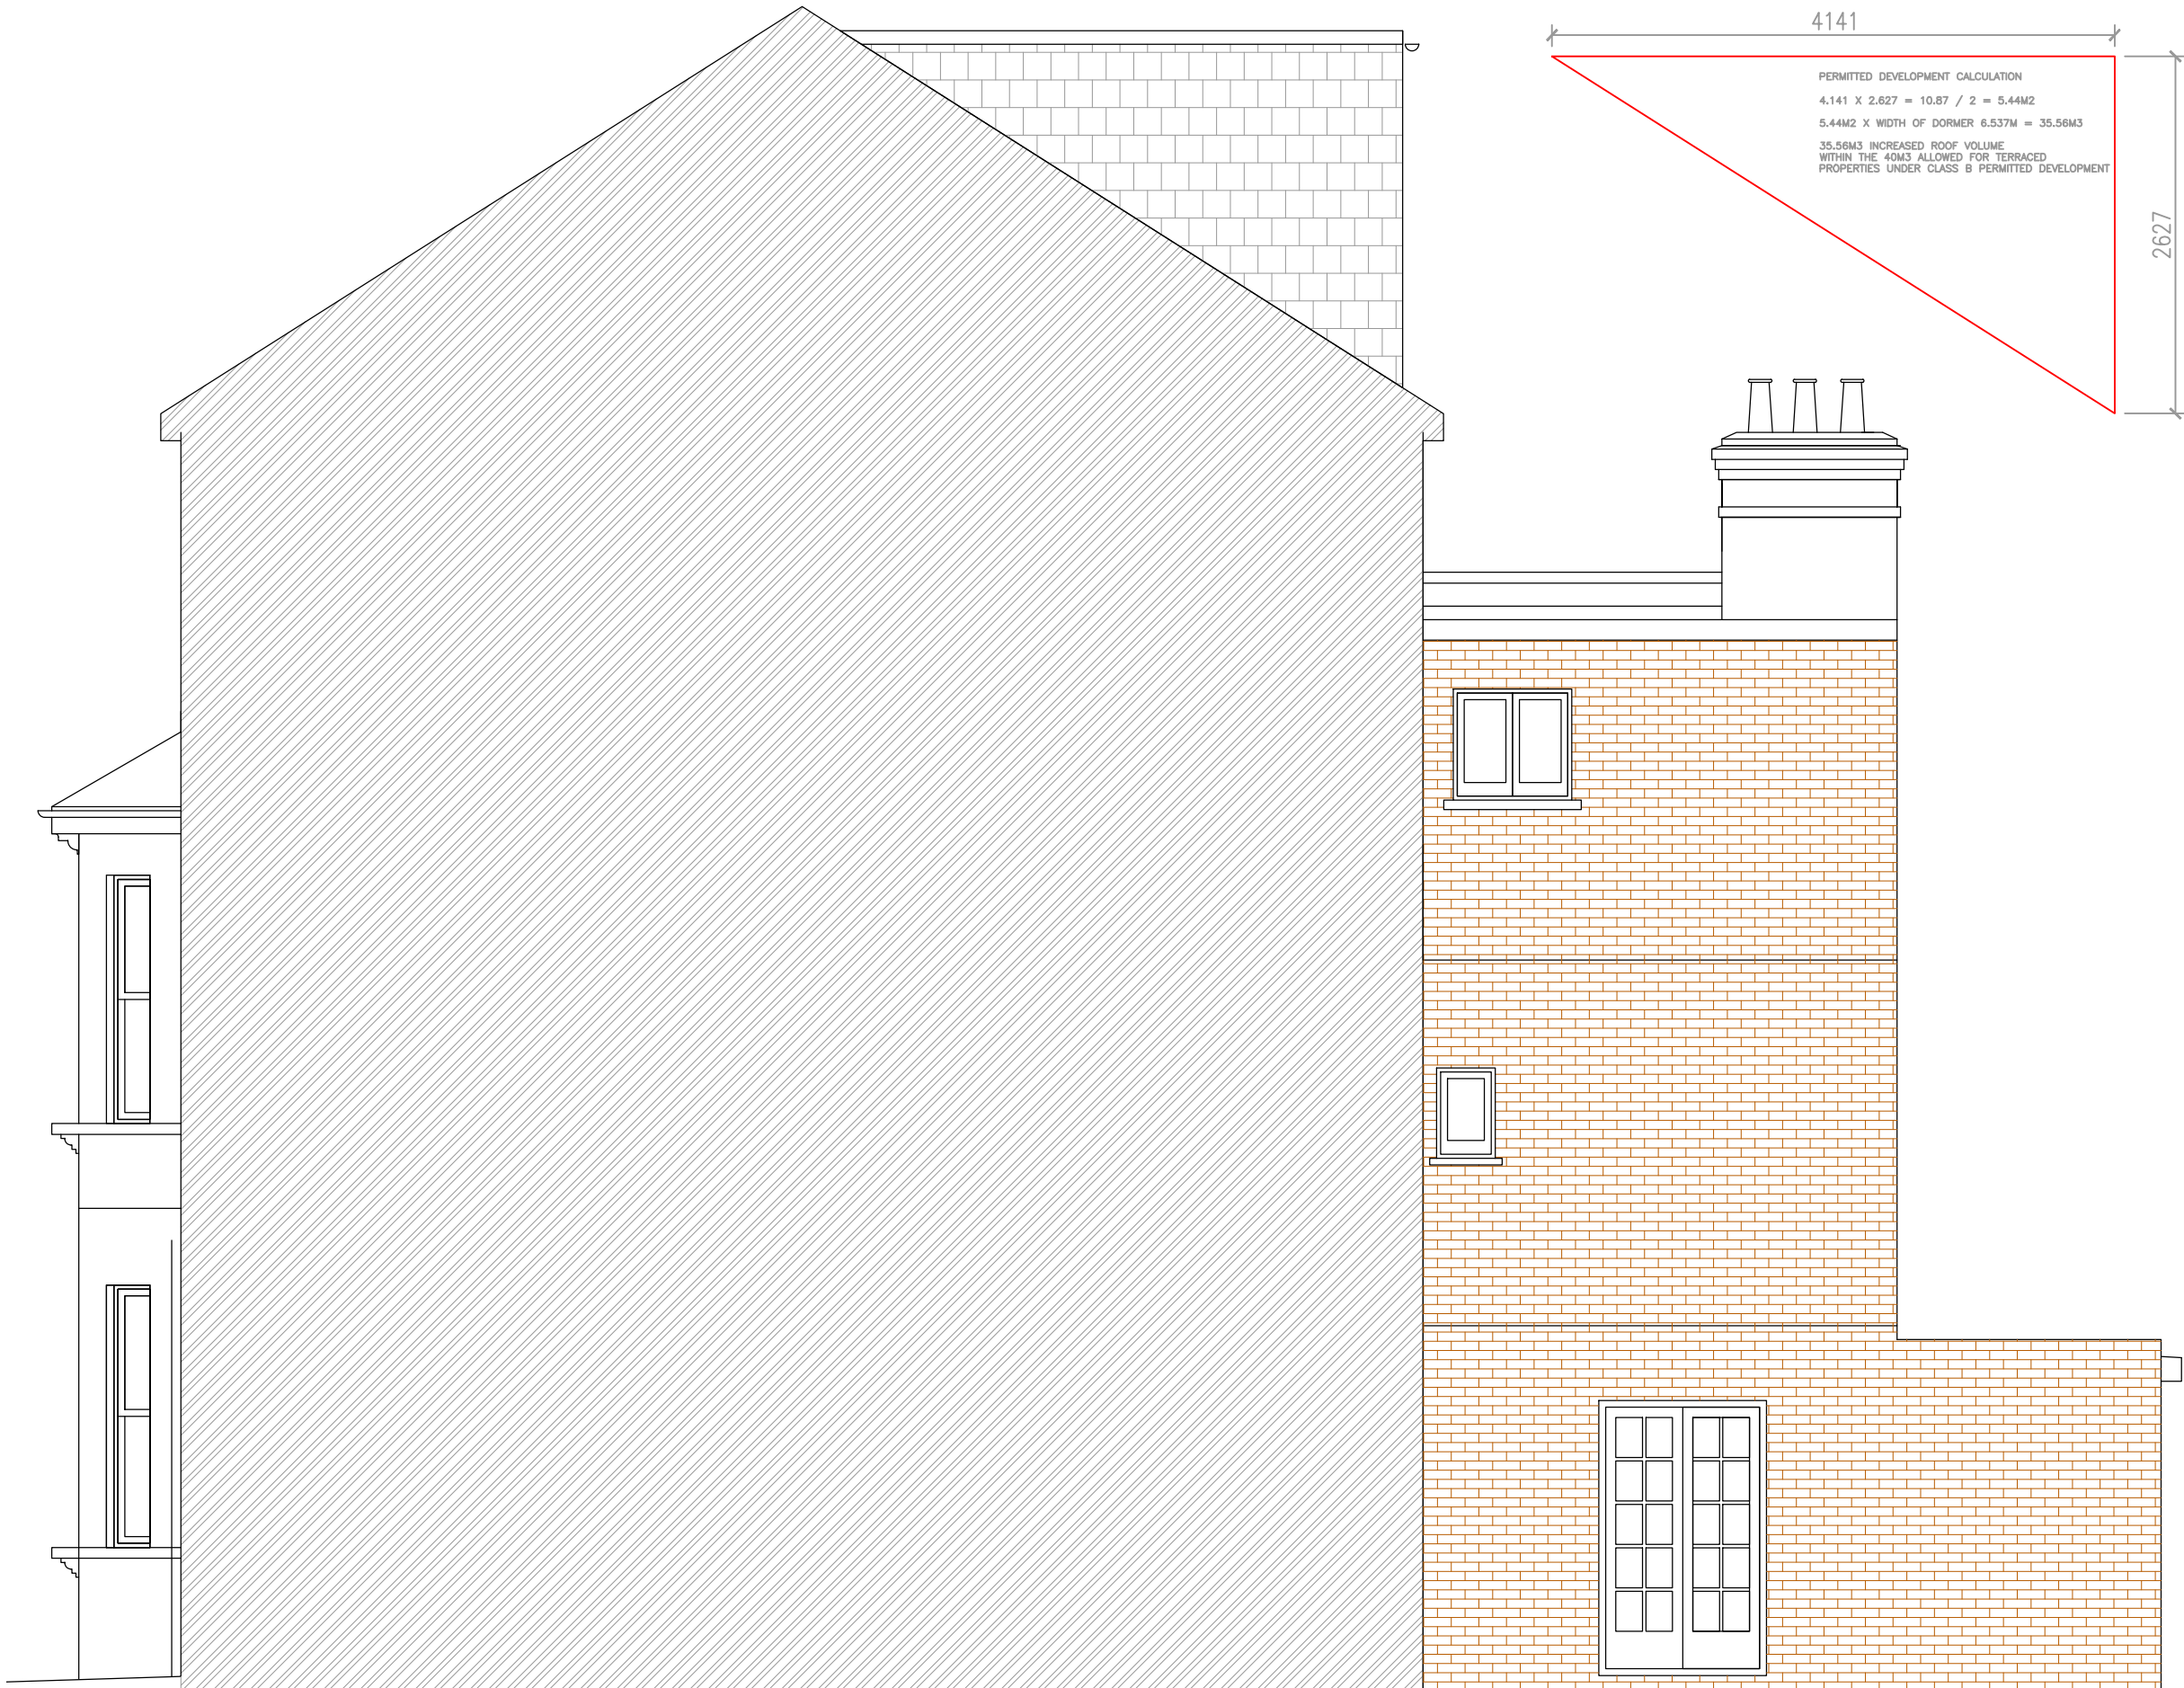

FELIXDB

12 Chichester Road
London NW6 5QN

t. 07966264656

felix@felixdb.co.uk

drawing no. FDB-65GA-A207

title: EXISTING SIDE ELEVATION

project: 65 GASCONY AVENUE, NW6 4ND


date: 21/06/2016 19:32:54



revision no.

drawn by: F.P

scale: 1:50@a3

do not scale from drawings,
dimensions to be checked on site

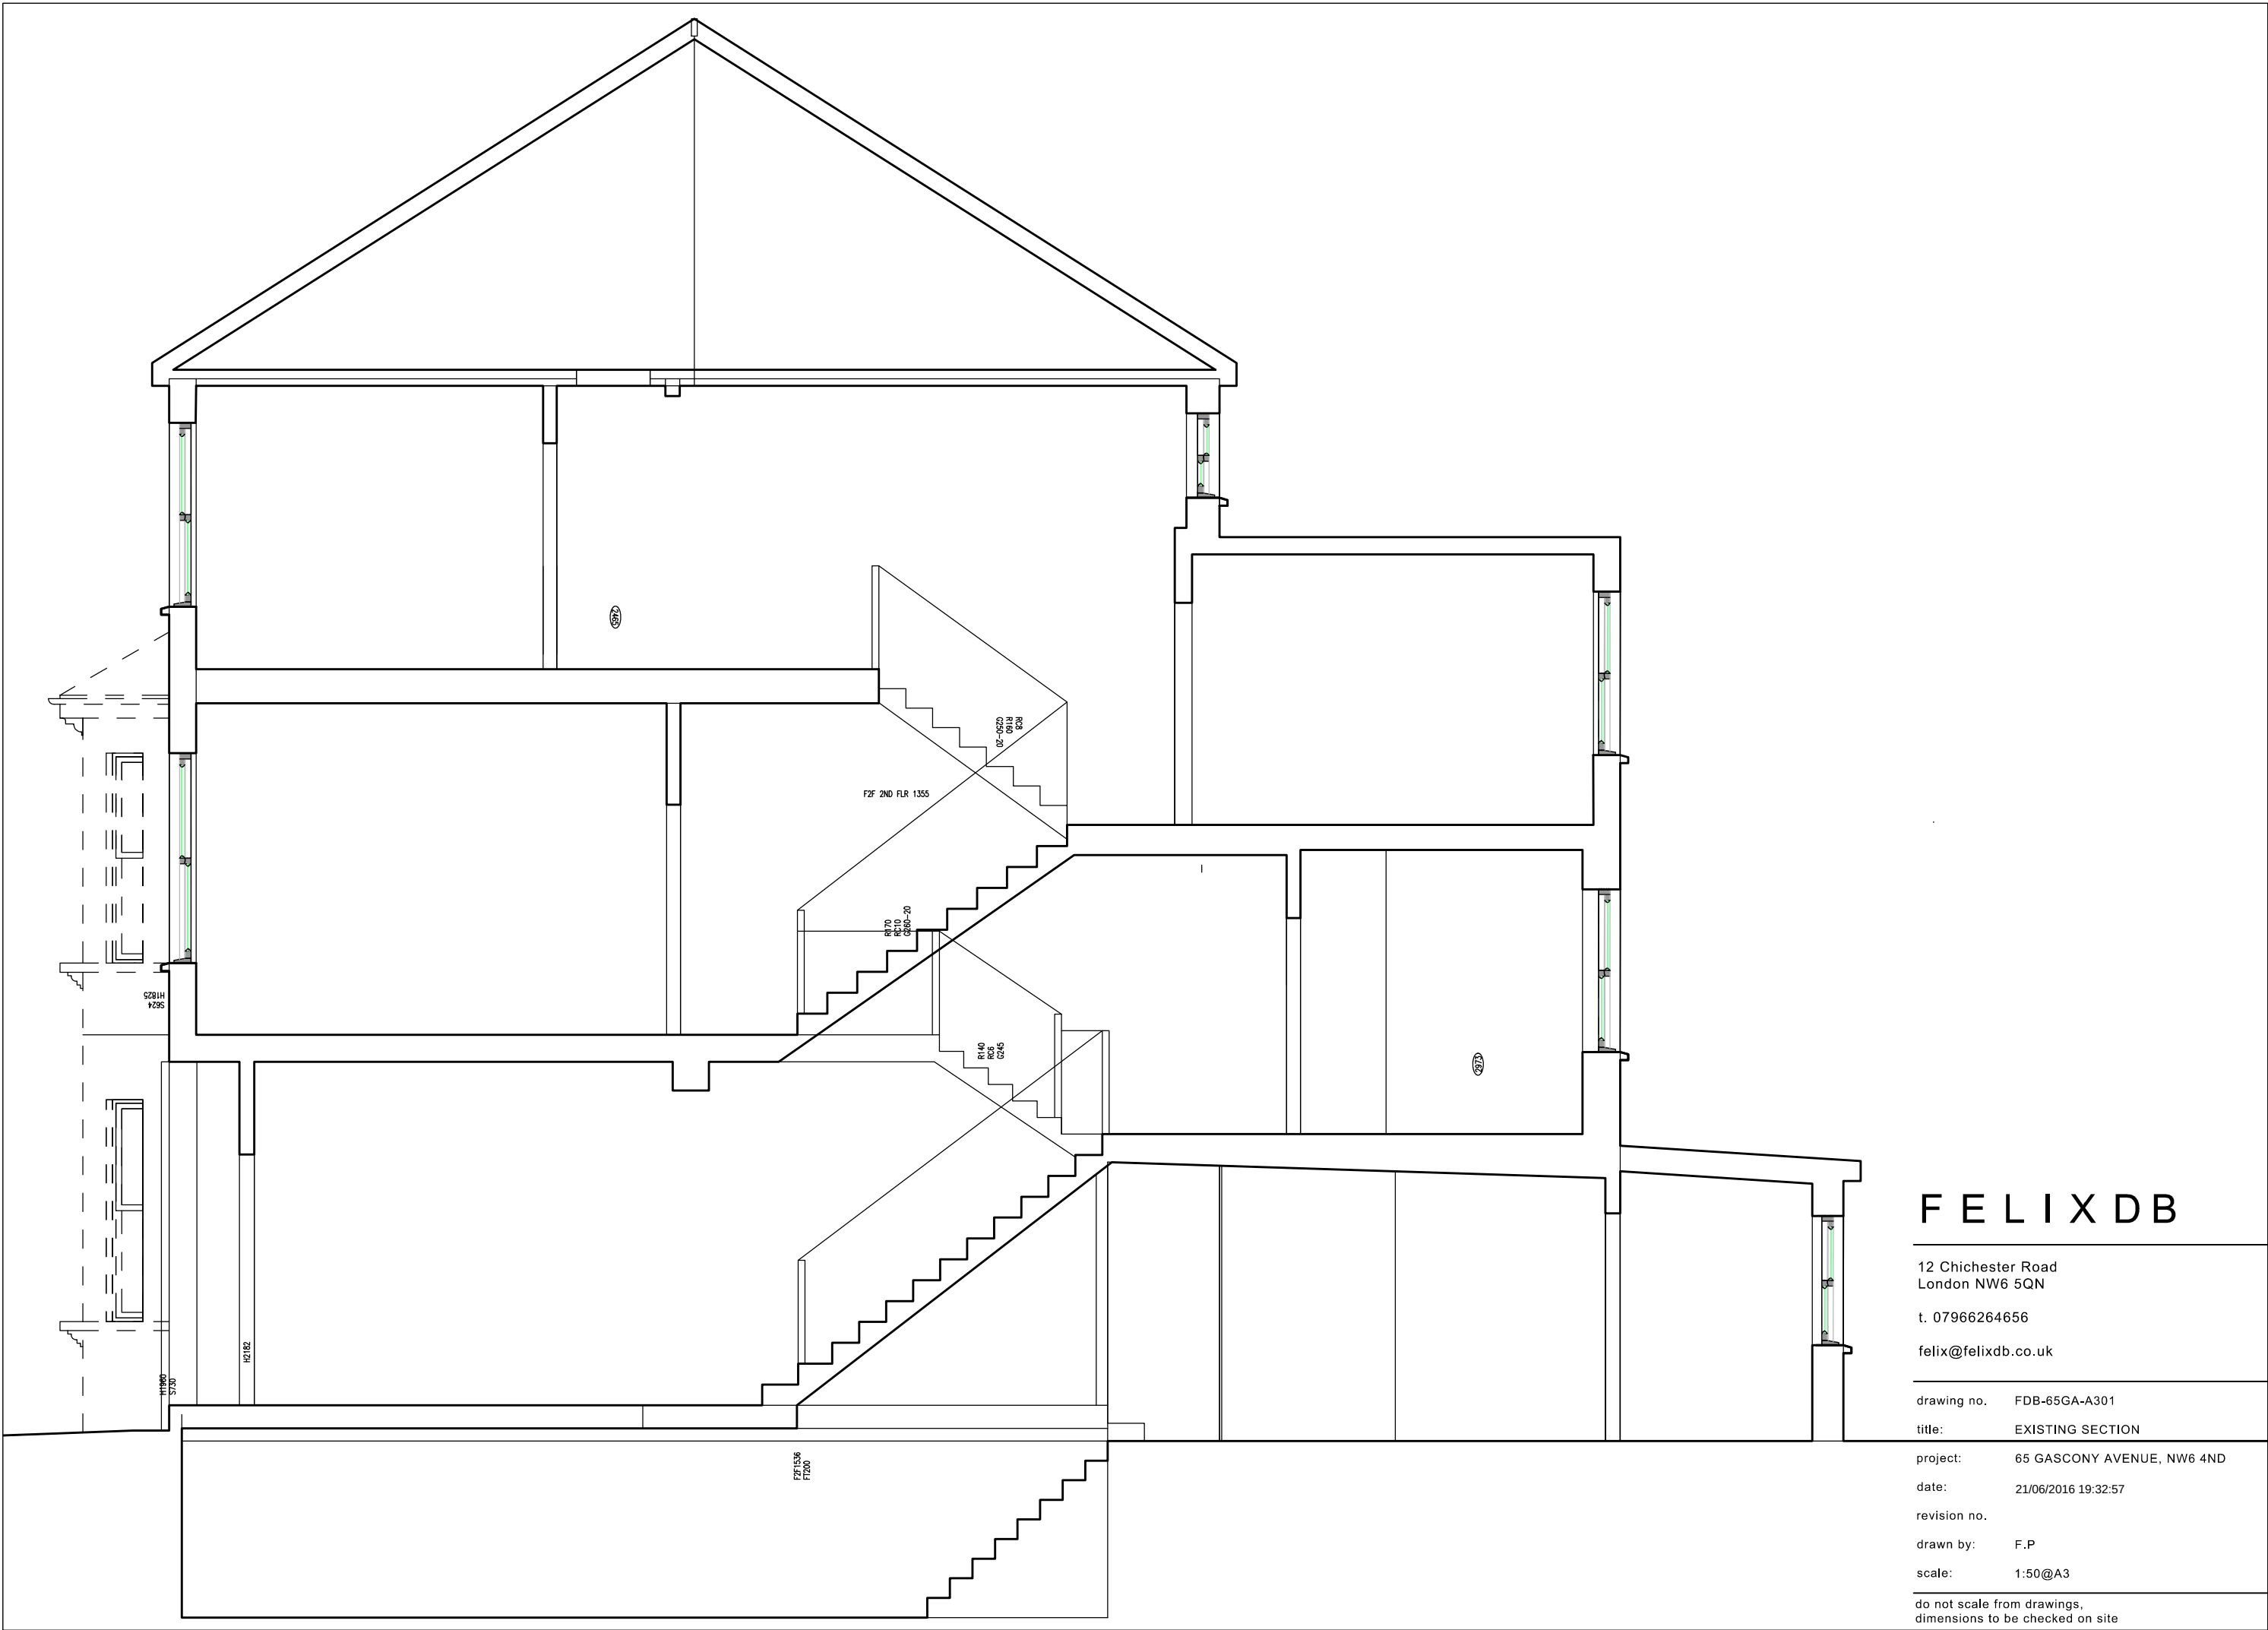

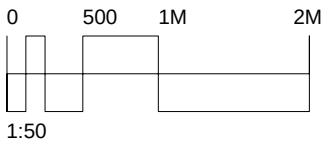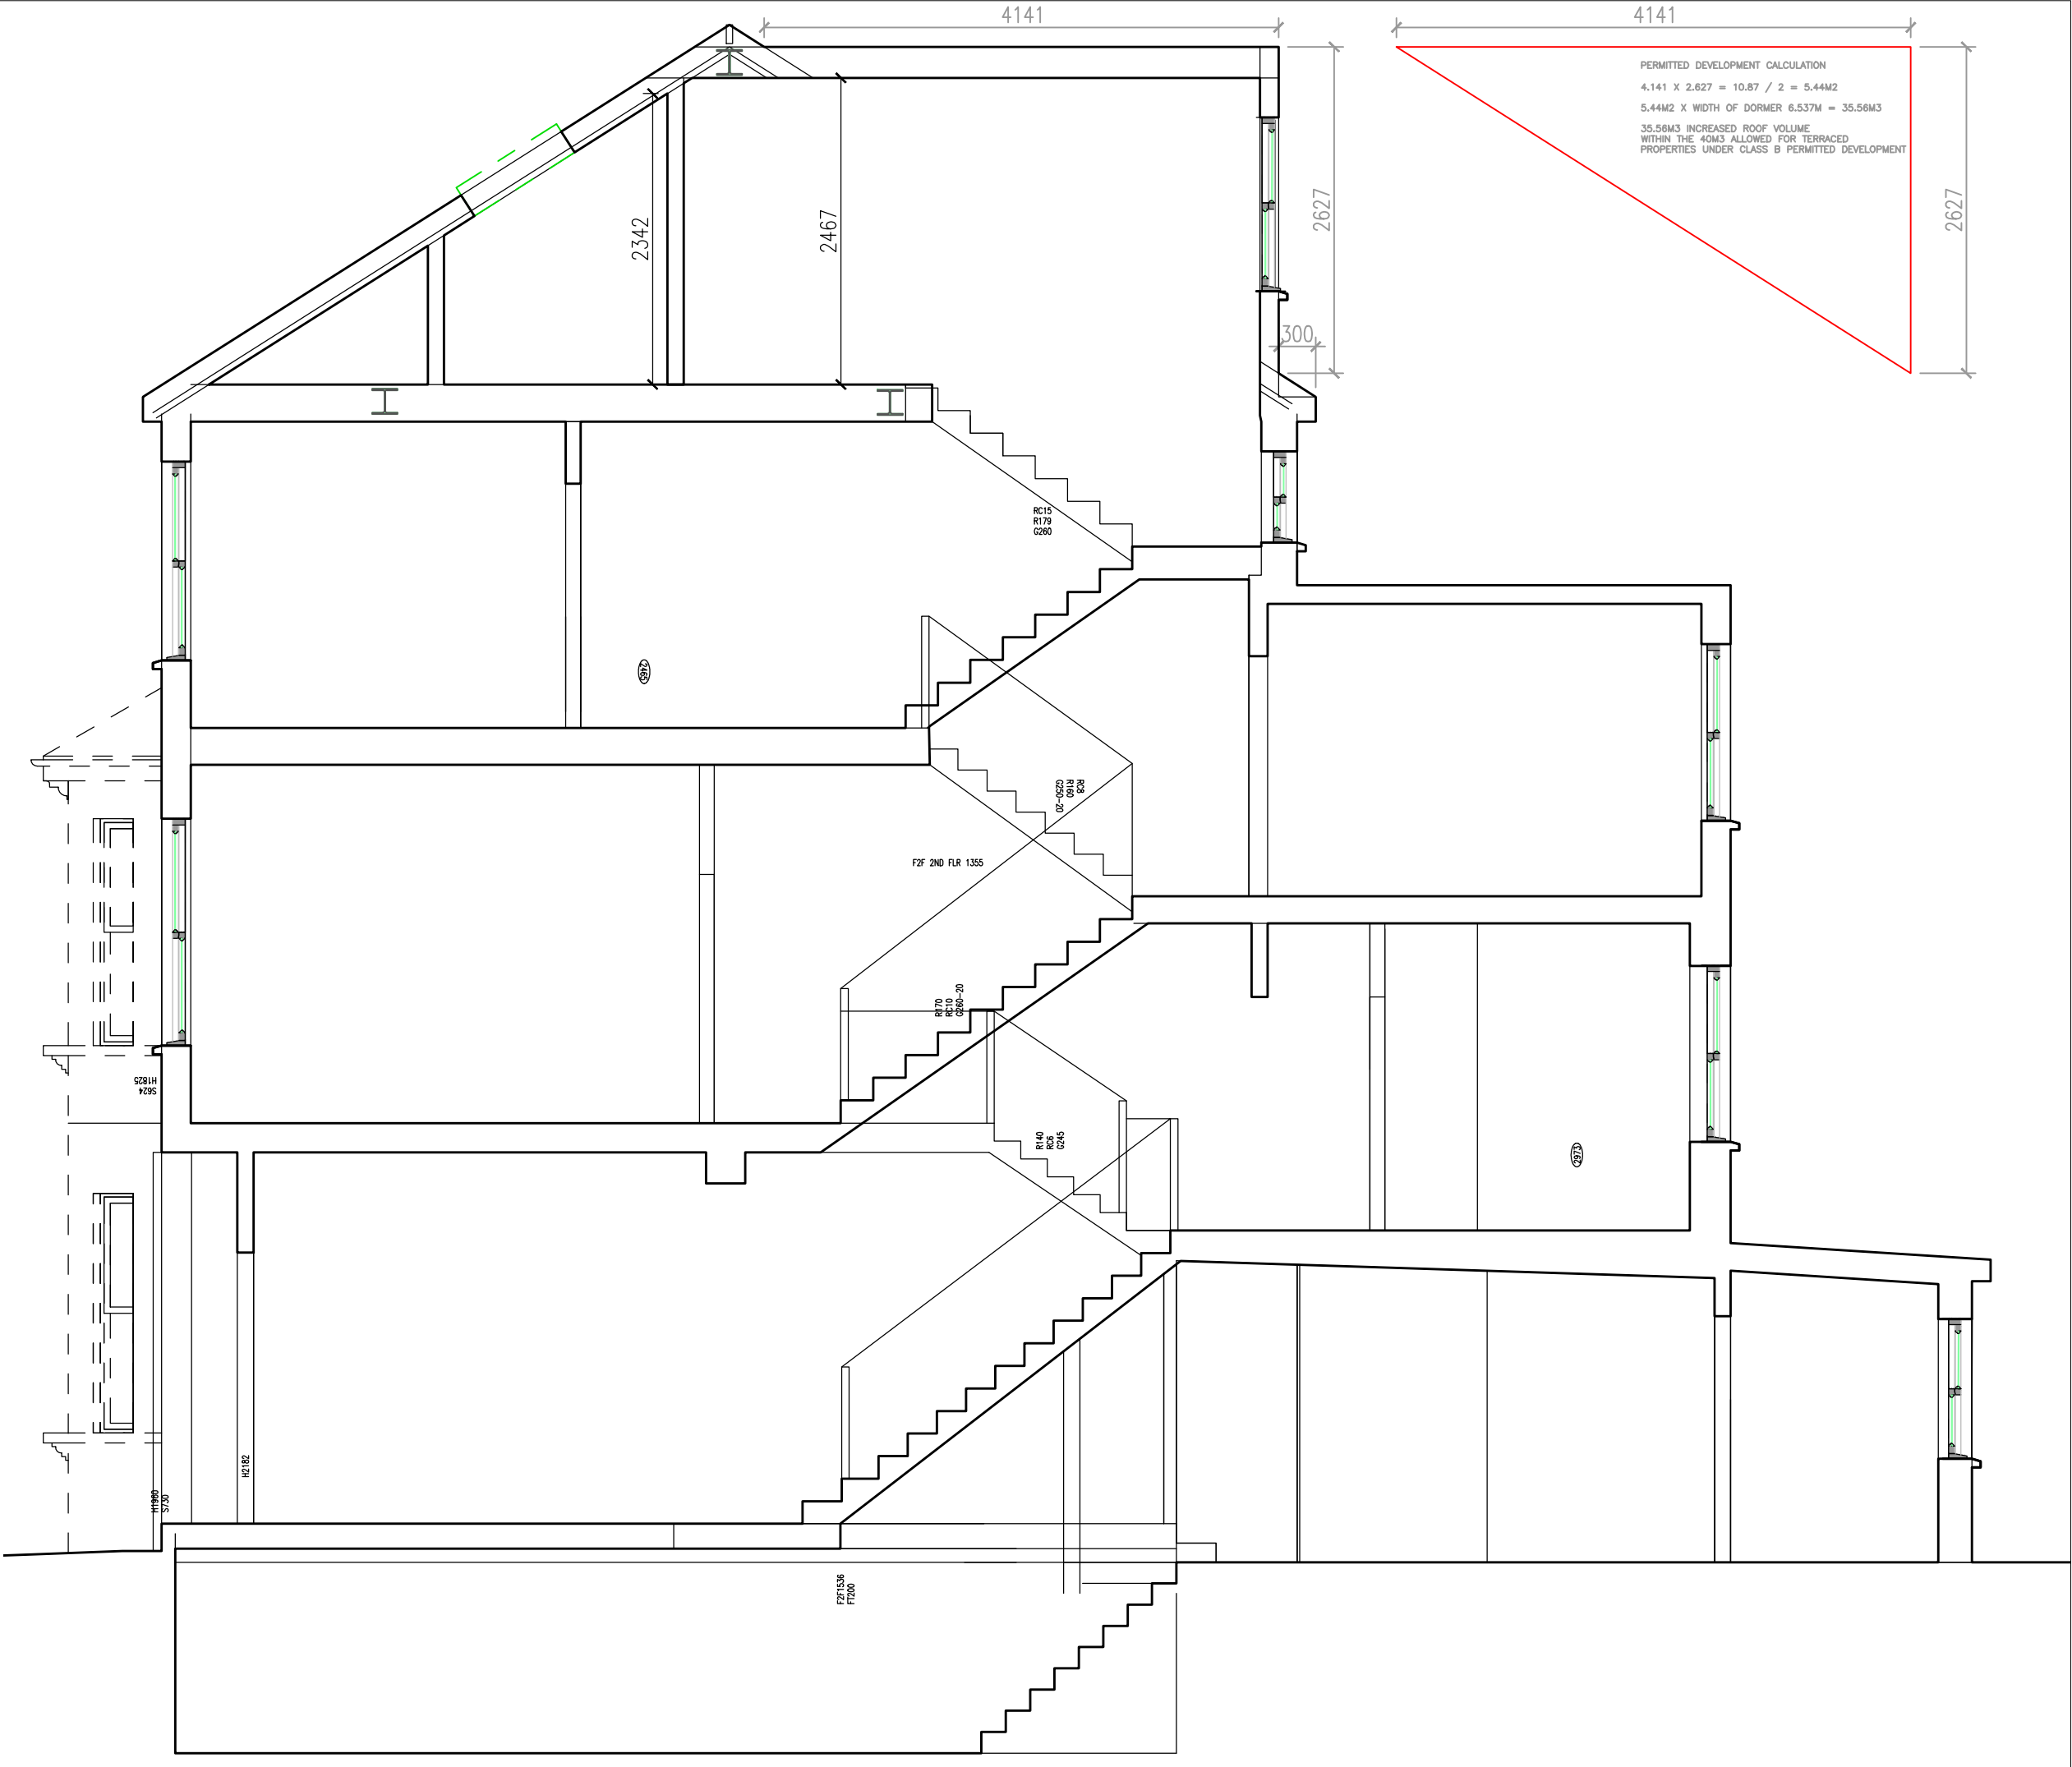

PERMITTED DEVELOPMENT CALCULATION
 $4.141 \times 2.627 = 10.87 / 2 = 5.44\text{M}^2$
 $5.44\text{M}^2 \times \text{WIDTH OF DORMER } 6.537\text{M} = 35.56\text{M}^3$
35.56M³ INCREASED ROOF VOLUME
WITHIN THE 40M³ ALLOWED FOR TERRACED
PROPERTIES UNDER CLASS B PERMITTED DEVELOPMENT

FELIXDB

12 Chichester Road
London NW6 5QN

t. 07966264656

felix@felixdb.co.uk

drawing no. FDB-65GA-A302

title: PROPOSED SECTION AA

project: 65 GASCONY AVENUE, NW6 4ND

date: 21/06/2016 19:33:00

revision no.

drawn by: F.P

scale: 1:50@a3

do not scale from drawings,
dimensions to be checked on site



REAR ELEVATION NORTH FACING



FRONT ELEVATION SOUTH FACING

FELIXDB

12 Chichester Road
London NW6 5QN

t. 07966264656

felix@felixdb.co.uk

drawing no.	FDB-65GA-A601
title:	PHOTOS
project:	65 GASCONY AVENUE, NW6 4ND
date:	21/06/2016 19:33:04
revision no.	
drawn by:	F.P
scale:	N/A@A3

do not scale from drawings,
dimensions to be checked on site