

RS Architects 31 Kennerly Drive, Barnet, EN5 2NW  
www.rsarchitects.co.uk info@rsarchitects.co.uk 020 8499 5441

PROJECT || 5 Countess Road, NW5 2NS

TITLE || Existing Ground Floor Plan


DATE || June 2016 DRAWN || ASR

SCALE || 1:50 @ A3 CHECK ||

STATUS || Planning

DWG NO. || CBCR 1153 REV ||

RS ARCHITECTS

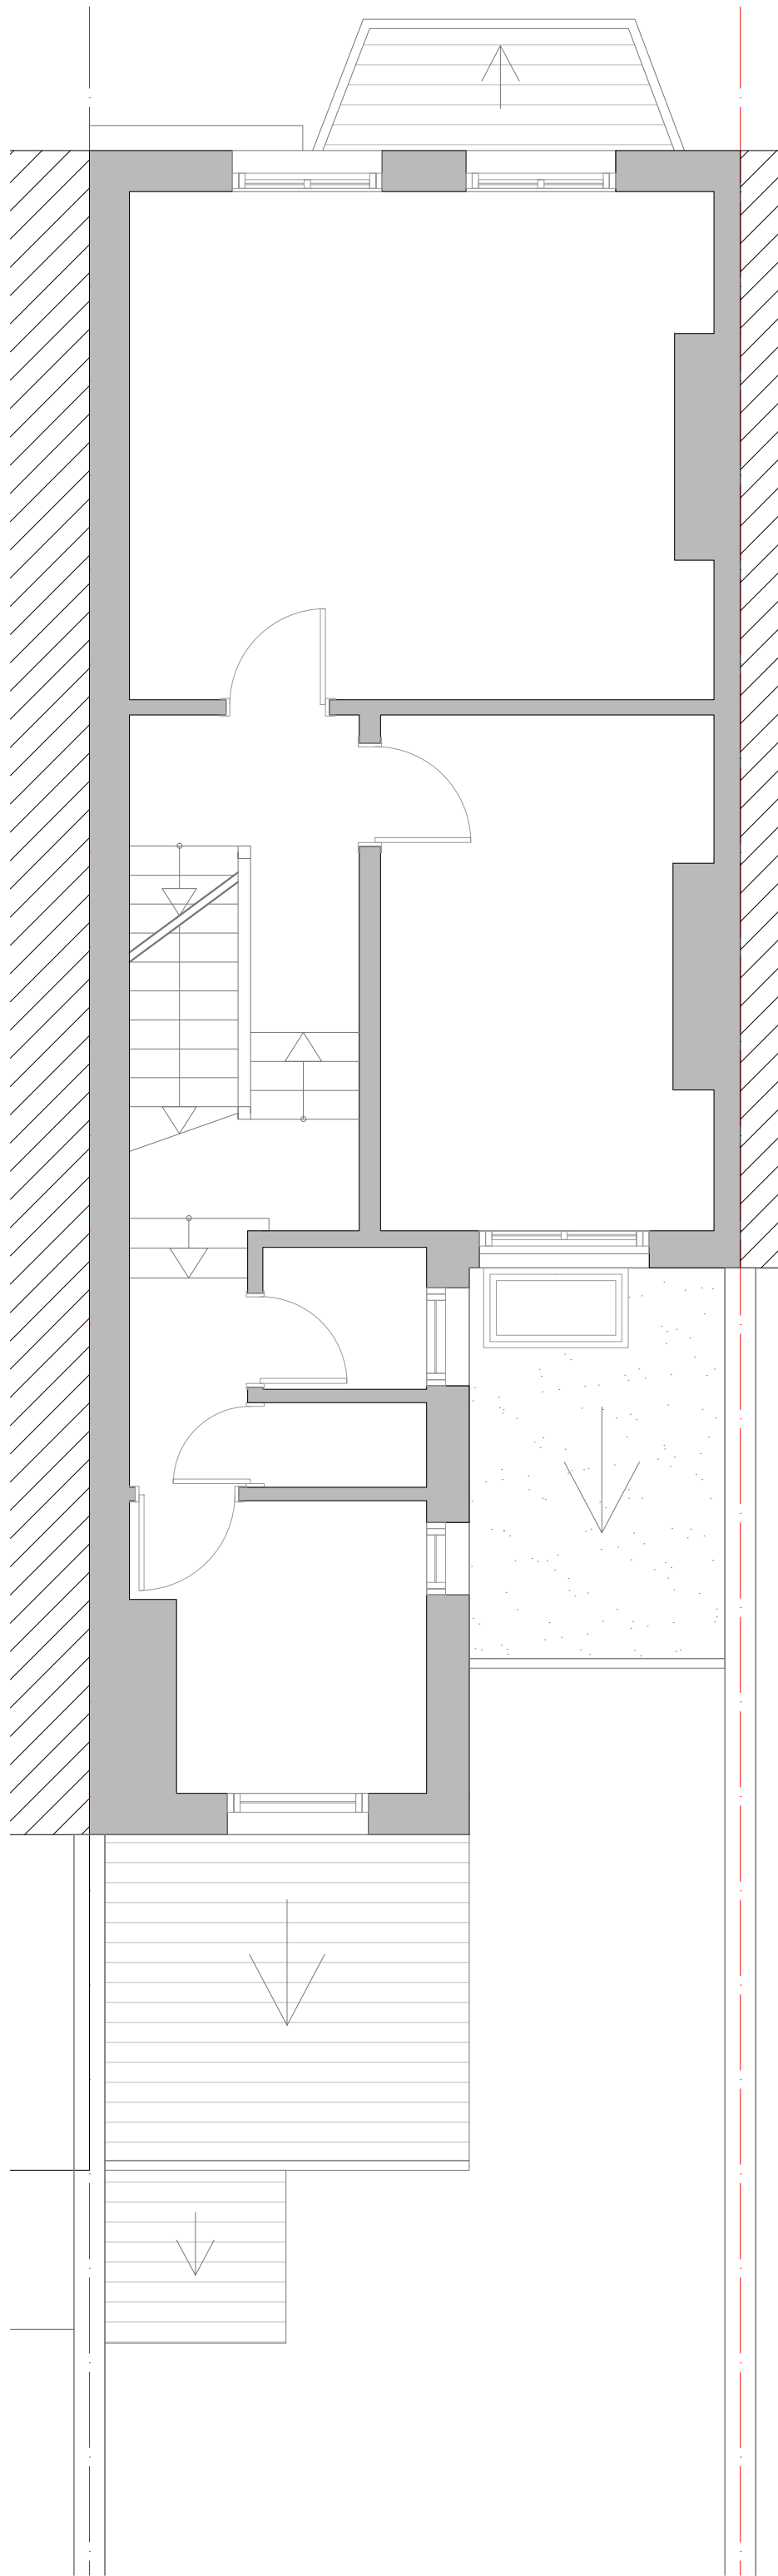

RS Architects 31 Kennerly Drive, Barnet, EN5 2NW  
www.rsarchitects.co.uk info@rsarchitects.co.uk 020 8499 5441

PROJECT || 5 Countess Road, NW5 2NS


TITLE || Existing First Floor Plan

DATE || June 2016 DRAWN || ASR

SCALE || 1:50 @ A3 CHECK ||

STATUS || Planning

DWG NO. || CBCR 1154 REV ||

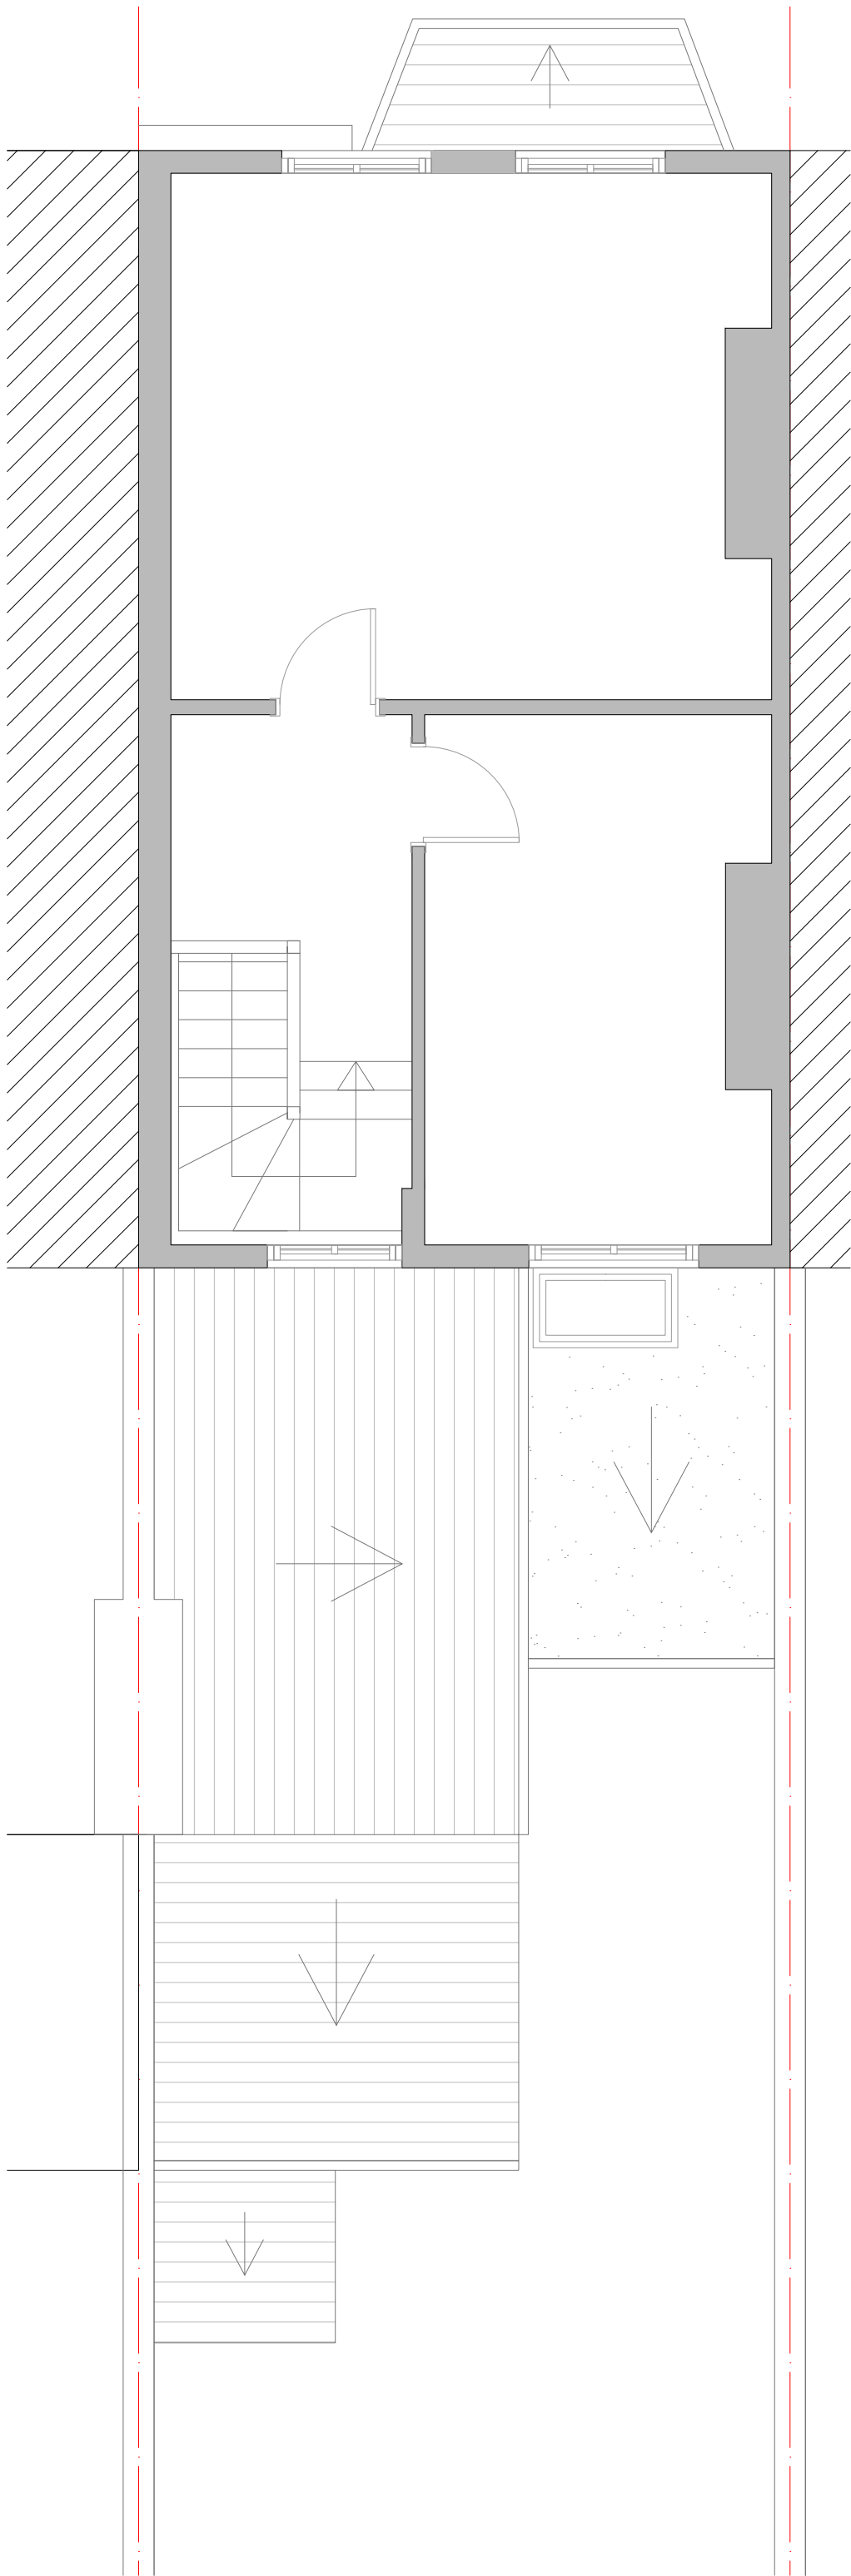

RS Architects 31 Kennerly Drive, Barnet, EN5 2NW  
www.rsarchitects.co.uk info@rsarchitects.co.uk 020 8499 5441

PROJECT || 5 Countess Road, NW5 2NS

TITLE || Existing Second Floor Plan


DATE || June 2015 DRAWN || ASR

SCALE || 1:50 @ A3 CHECK ||

STATUS || Planning

DWG NO. || CBCR 1155 REV ||

RS ARCHITECTS

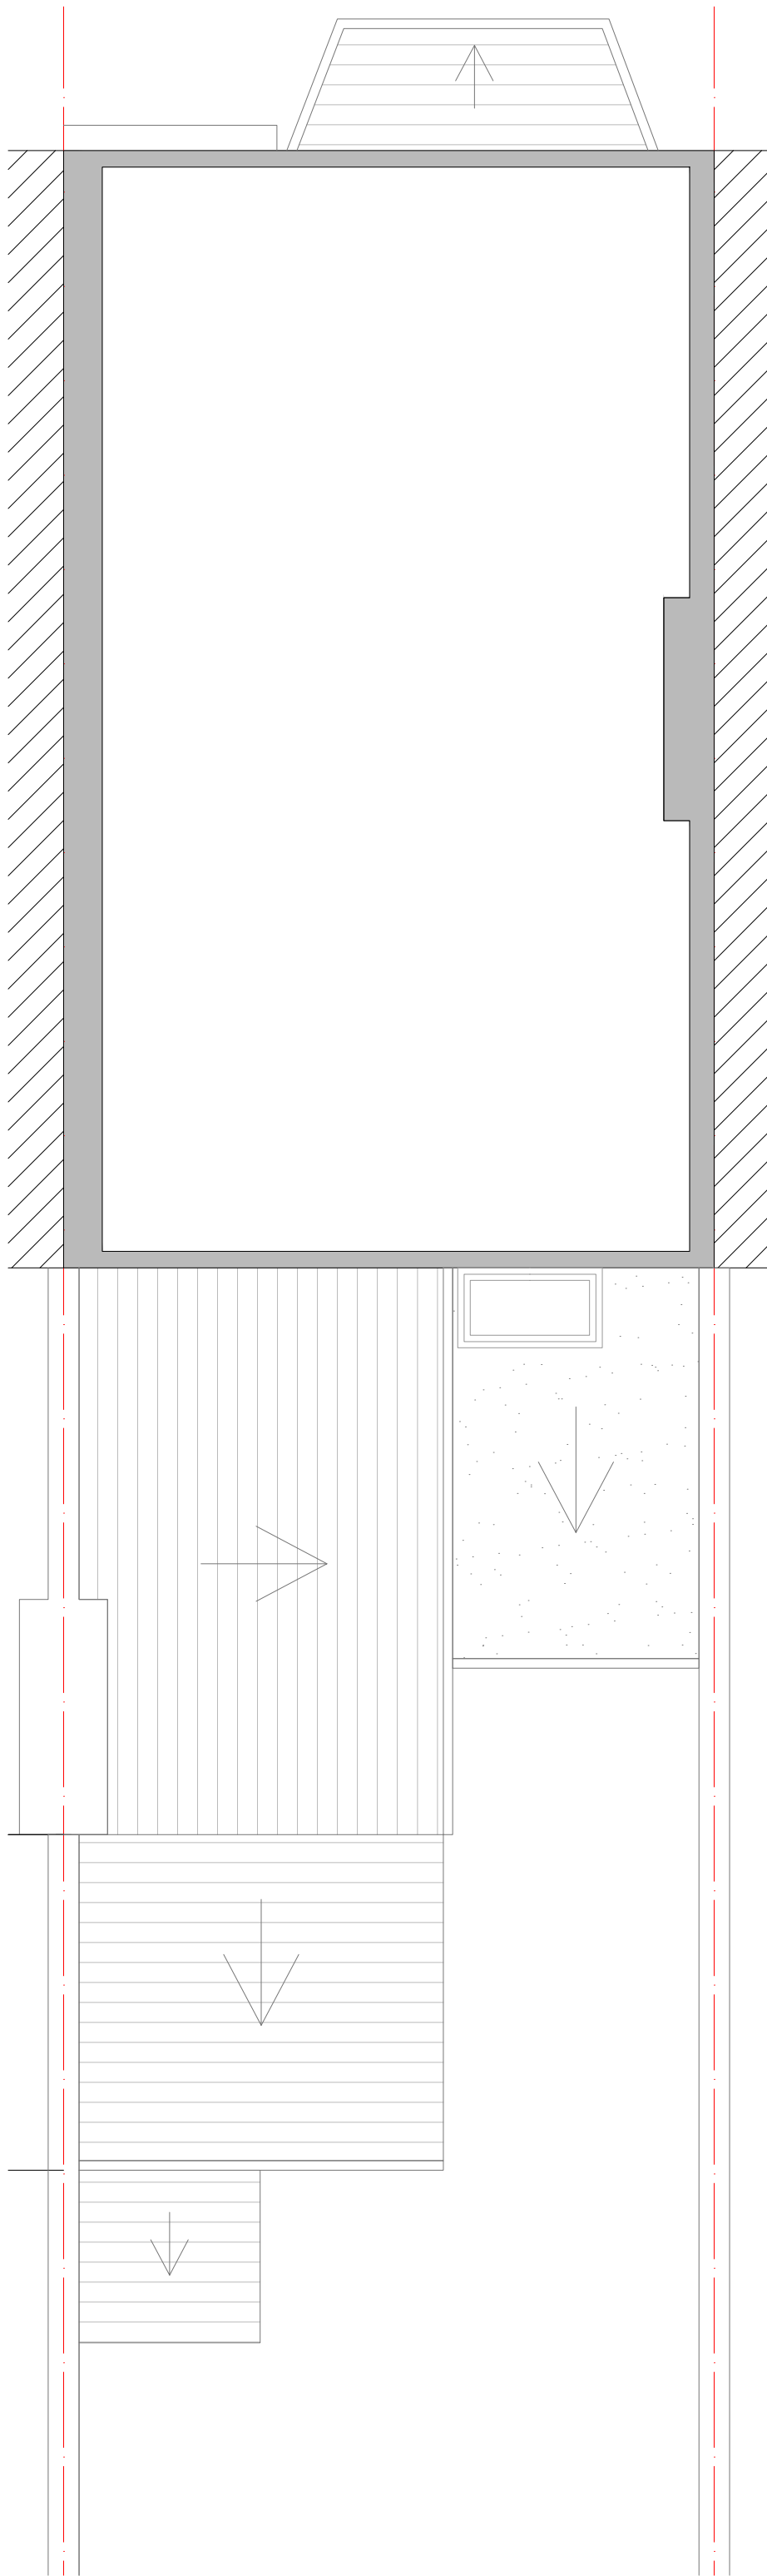

RS Architects 31 Kennerly Drive, Barnet, EN5 2NW  
www.rsarchitects.co.uk info@rsarchitects.co.uk 020 8499 5441

PROJECT || 5 Countess Road, NW5 2NS

TITLE || Existing Loft Plan


DATE || June 2016 DRAWN || ASR

SCALE || 1:50 @ A3 CHECK ||

STATUS || Planning

DWG NO. || CBCR 1156 REV ||

RS ARCHITECTS

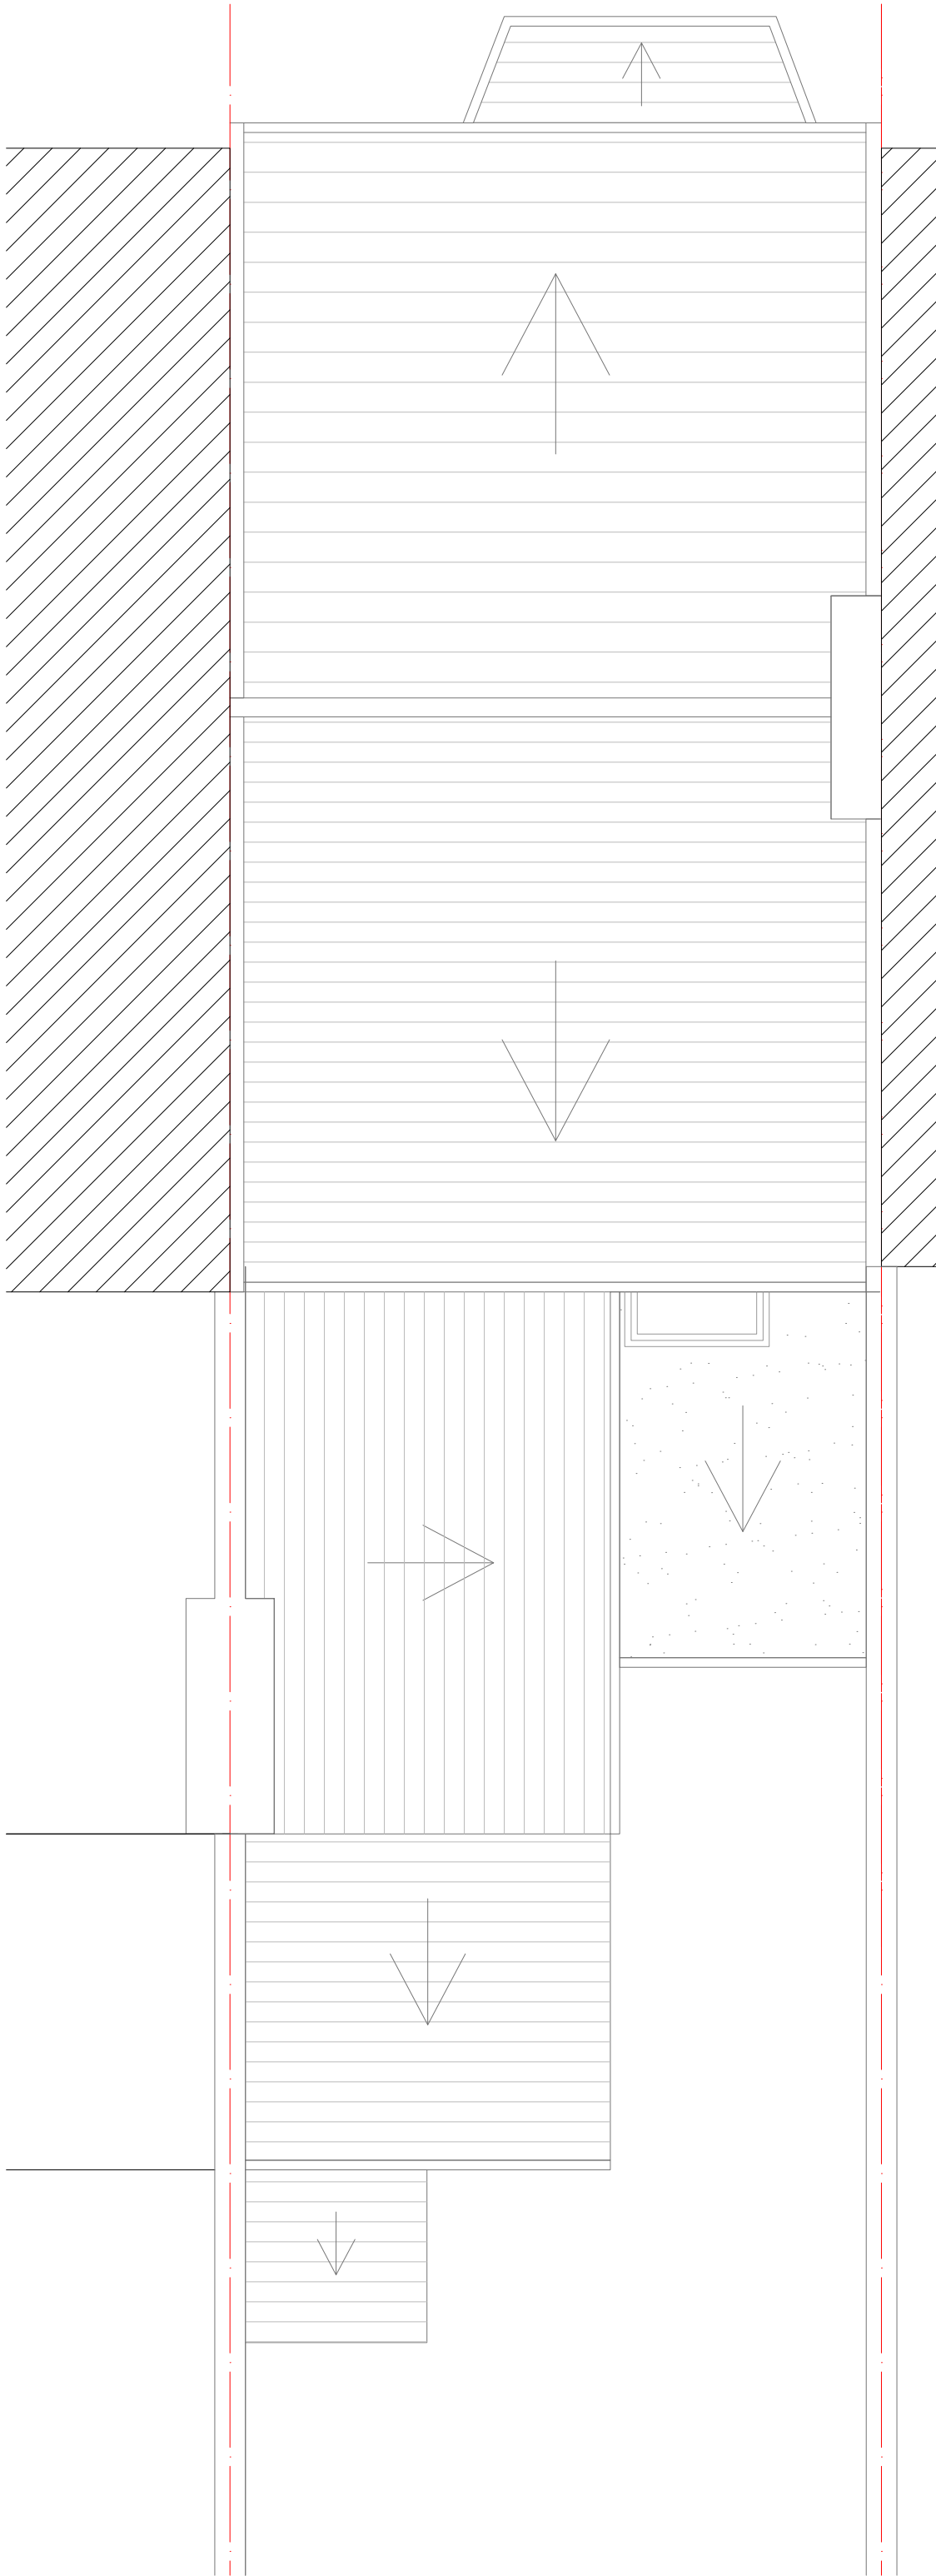

RS Architects 31 Kennerly Drive, Barnet EN5 2NW  
www.rsarchitects.co.uk info@rsarchitects.co.uk 020 8499 5441

PROJECT || 5 Countess Road, NW5 2NS


TITLE || Existing Roof Plan

DATE || June 2016 DRAWN || ASR

SCALE || 1:50 @ A3 CHECK ||

STATUS || Planning

DWG NO. || CBCR 1170 REV ||

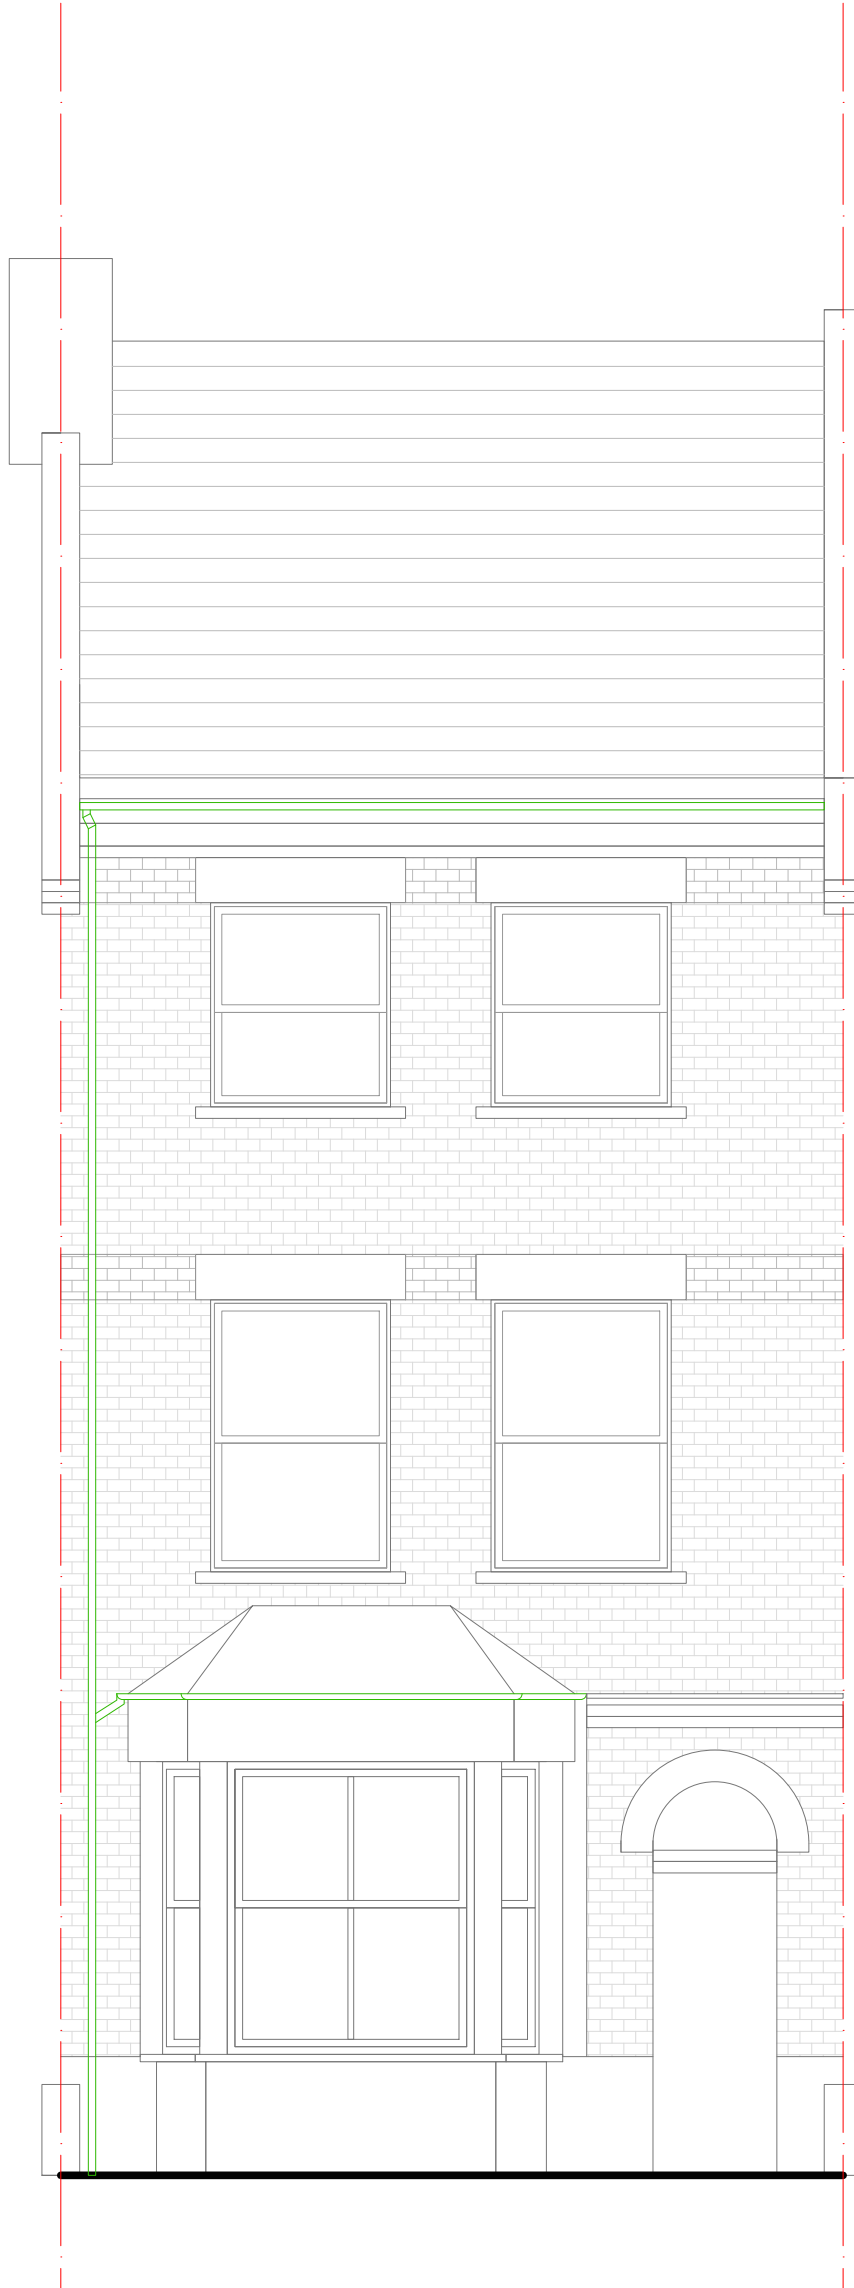

RS Architects 31 Kennerly Drive, Barnet, EN5 2NW  
www.rsarchitects.co.uk info@rsarchitects.co.uk 020 8499 5441

PROJECT || 5 Countess Road, NW5 2NS


TITLE || Existing Front Elevation

DATE || June 2016 DRAWN || ASR

SCALE || 1:50 @ A3 CHECK ||

STATUS || Planning

DWG NO. || CBCR 2101 REV ||

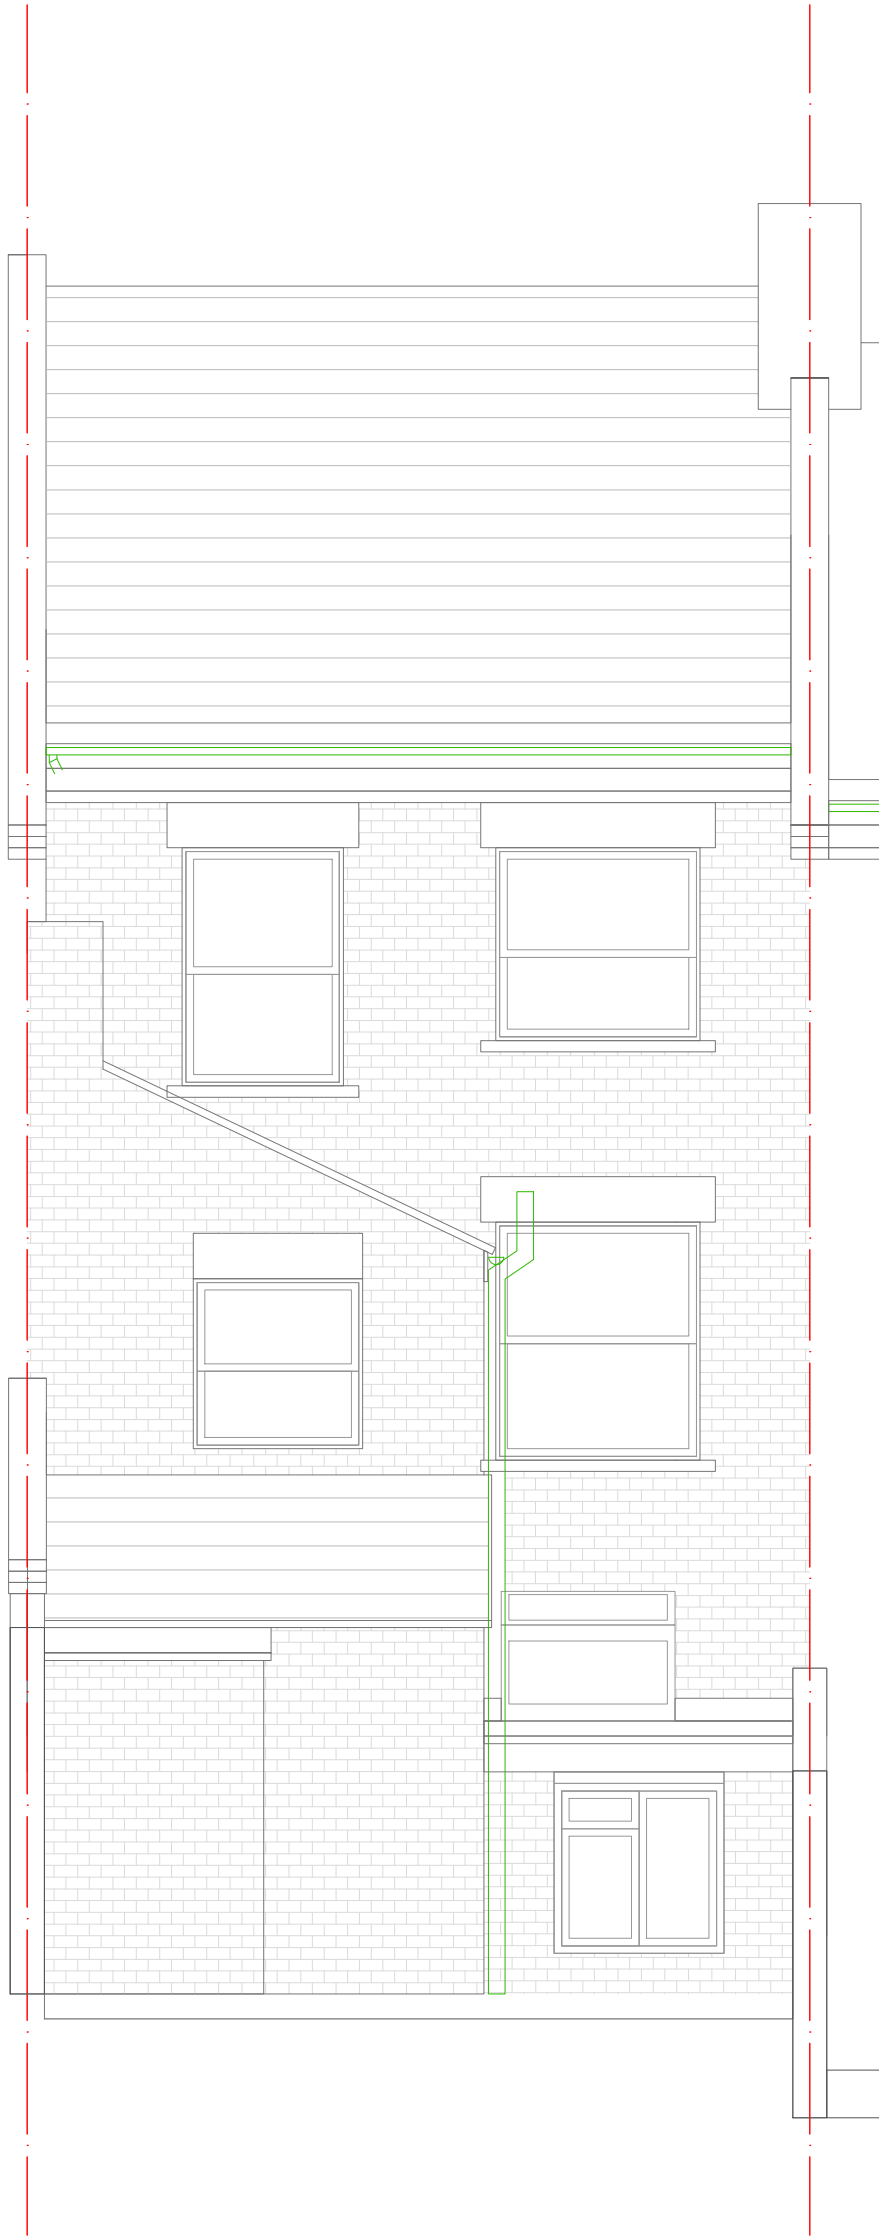

RS Architects 31 Kennerly Drive, Barnet EN5 2NW  
www.rsarchitects.co.uk info@rsarchitects.co.uk 020 8499 5441

PROJECT || 5 Countess Road, NW5 2NS

TITLE || Existing Rear Elevation

DATE || June 2016 DRAWN || ASR

SCALE || 1:50 @ A3 CHECK ||

STATUS || Planning

DWG NO. || CBCR 2102 REV ||





RS Architects 31 Kenner Drive Barnet EN5 2NW  
www.rsarchitects.co.uk info@rsarchitects.co.uk 020 8449 5441

PROJECT || 5 Countess Road, NW5 2NS

TITLE || Existing Side Elevation

|                      |              |
|----------------------|--------------|
| DATE    June 2016    | DRAWN    ASR |
| SCALE    1:50 @ A3   | CHECK        |
| STATUS    Planning   |              |
| DWG NO.    CBCR 2103 | REV          |



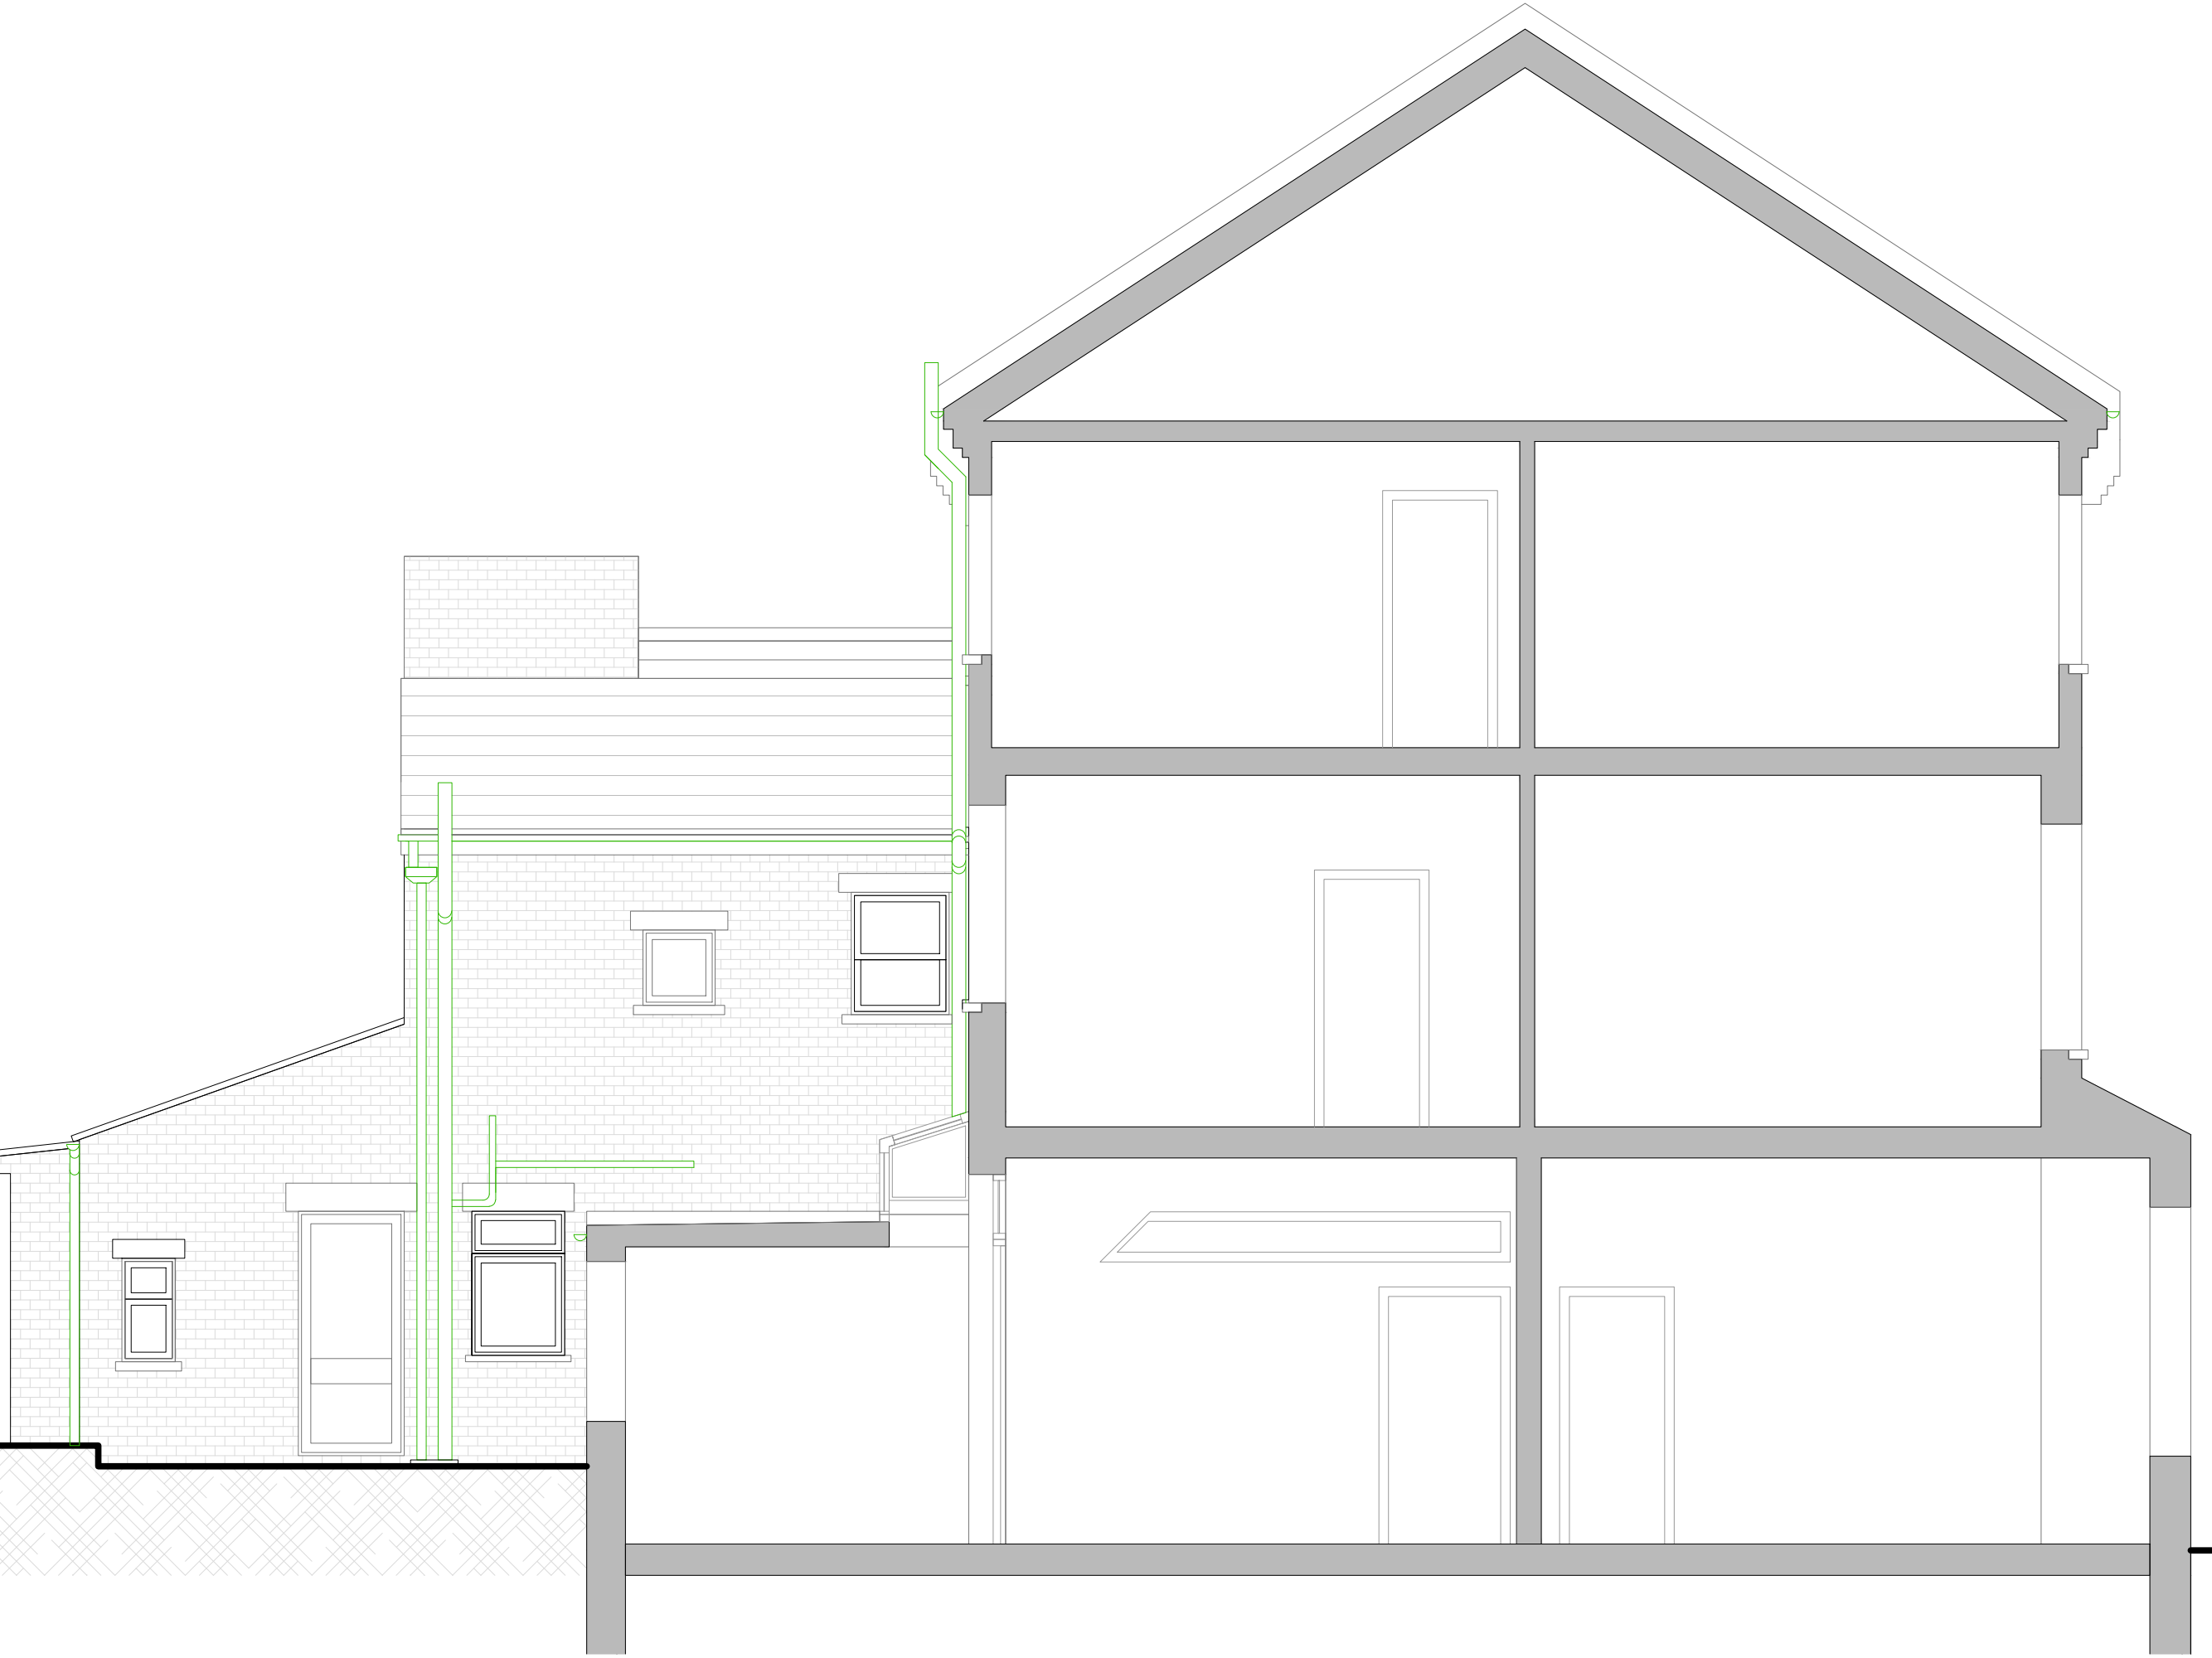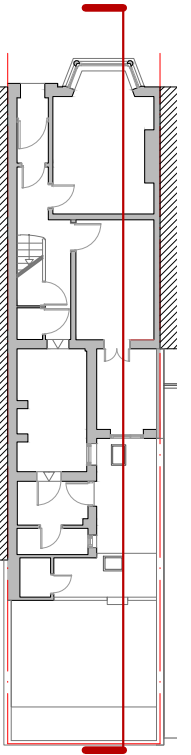

RS Architects 31 Kenner Drive Barnet EN5 2NW  
www.rsarchitects.co.uk info@rsarchitects.co.uk 020 8449 5441

|         |                          |       |     |
|---------|--------------------------|-------|-----|
| PROJECT | 5 Countess Road, NW5 2NS |       |     |
| TITLE   | Existing Section aa      |       |     |
| DATE    | June 2016                | DRAWN | ASR |
| SCALE   | 1:50 @ A3                | CHECK |     |
| STATUS  | Planning                 |       |     |
| DWG NO. | CBCR 3101                | REV   |     |