

This drawing is the property of RS Architects and is not to be reproduced.

01 . New Timber staircase.

01

RS Architects 31 Kennerly Drive, Barnet EN5 2NW
www.rsarchitects.co.uk info@rsarchitects.co.uk 020 8499 5441

PROJECT || 5 Countess Road, NW5 2NS

TITLE || Proposed Second Floor Plan

DATE || June 2016

DRAWN || ASR

SCALE || 1:50 @ A3


CHECK ||

STATUS || Planning

DWG NO. || CBCR 1657

REV ||

RS ARCHITECTS

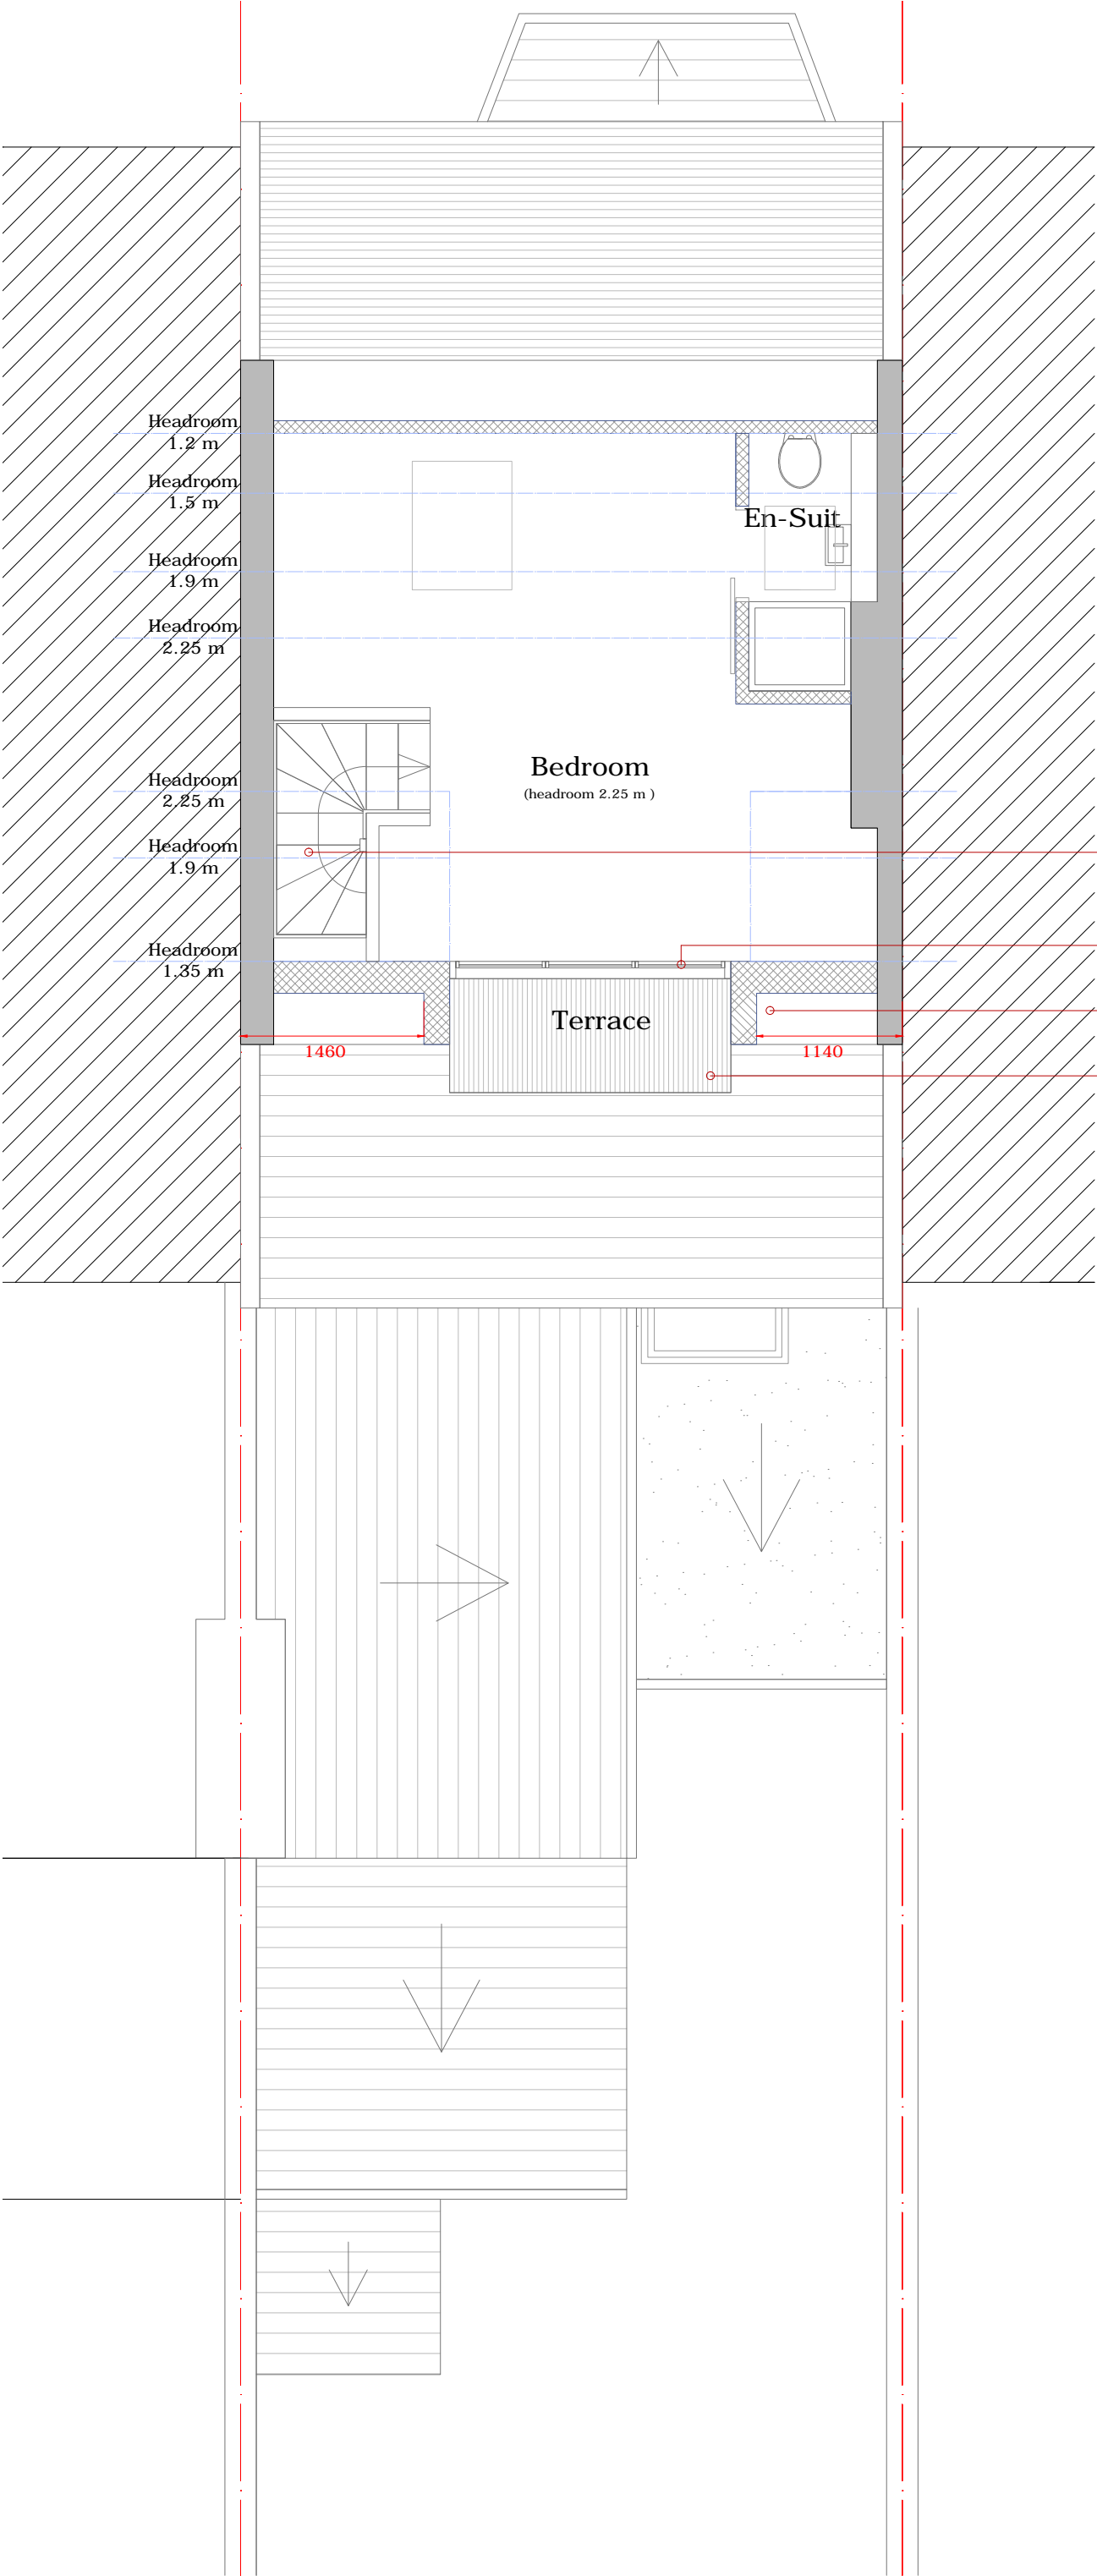


This drawing is the property of RS Architects and is not to be reproduced.

- 01. New Timber staircase.
- 02. New Dark Grey Aluminum Folding Door 2200 x 2250mm.
- 03. New dormer wall with dark grey zinc cladding to match existing with the slate roof tiles.
- 04. New Roof terrace with timber finishing.

AS Architects 31 Keneme Drive Barnet EN5 2NW
www.asarchitects.co.uk info@asarchitects.co.uk 020 8449 5441

PROJECT		5 Countess Road, NW5 2NS	
TITLE		Proposed Loft Plan	
DATE	June 2016	DRAWN	ASR
SCALE	1:50 @ A3	CHECK	
STATUS	Planning		
DWG NO.	CBCR 1658	REV	

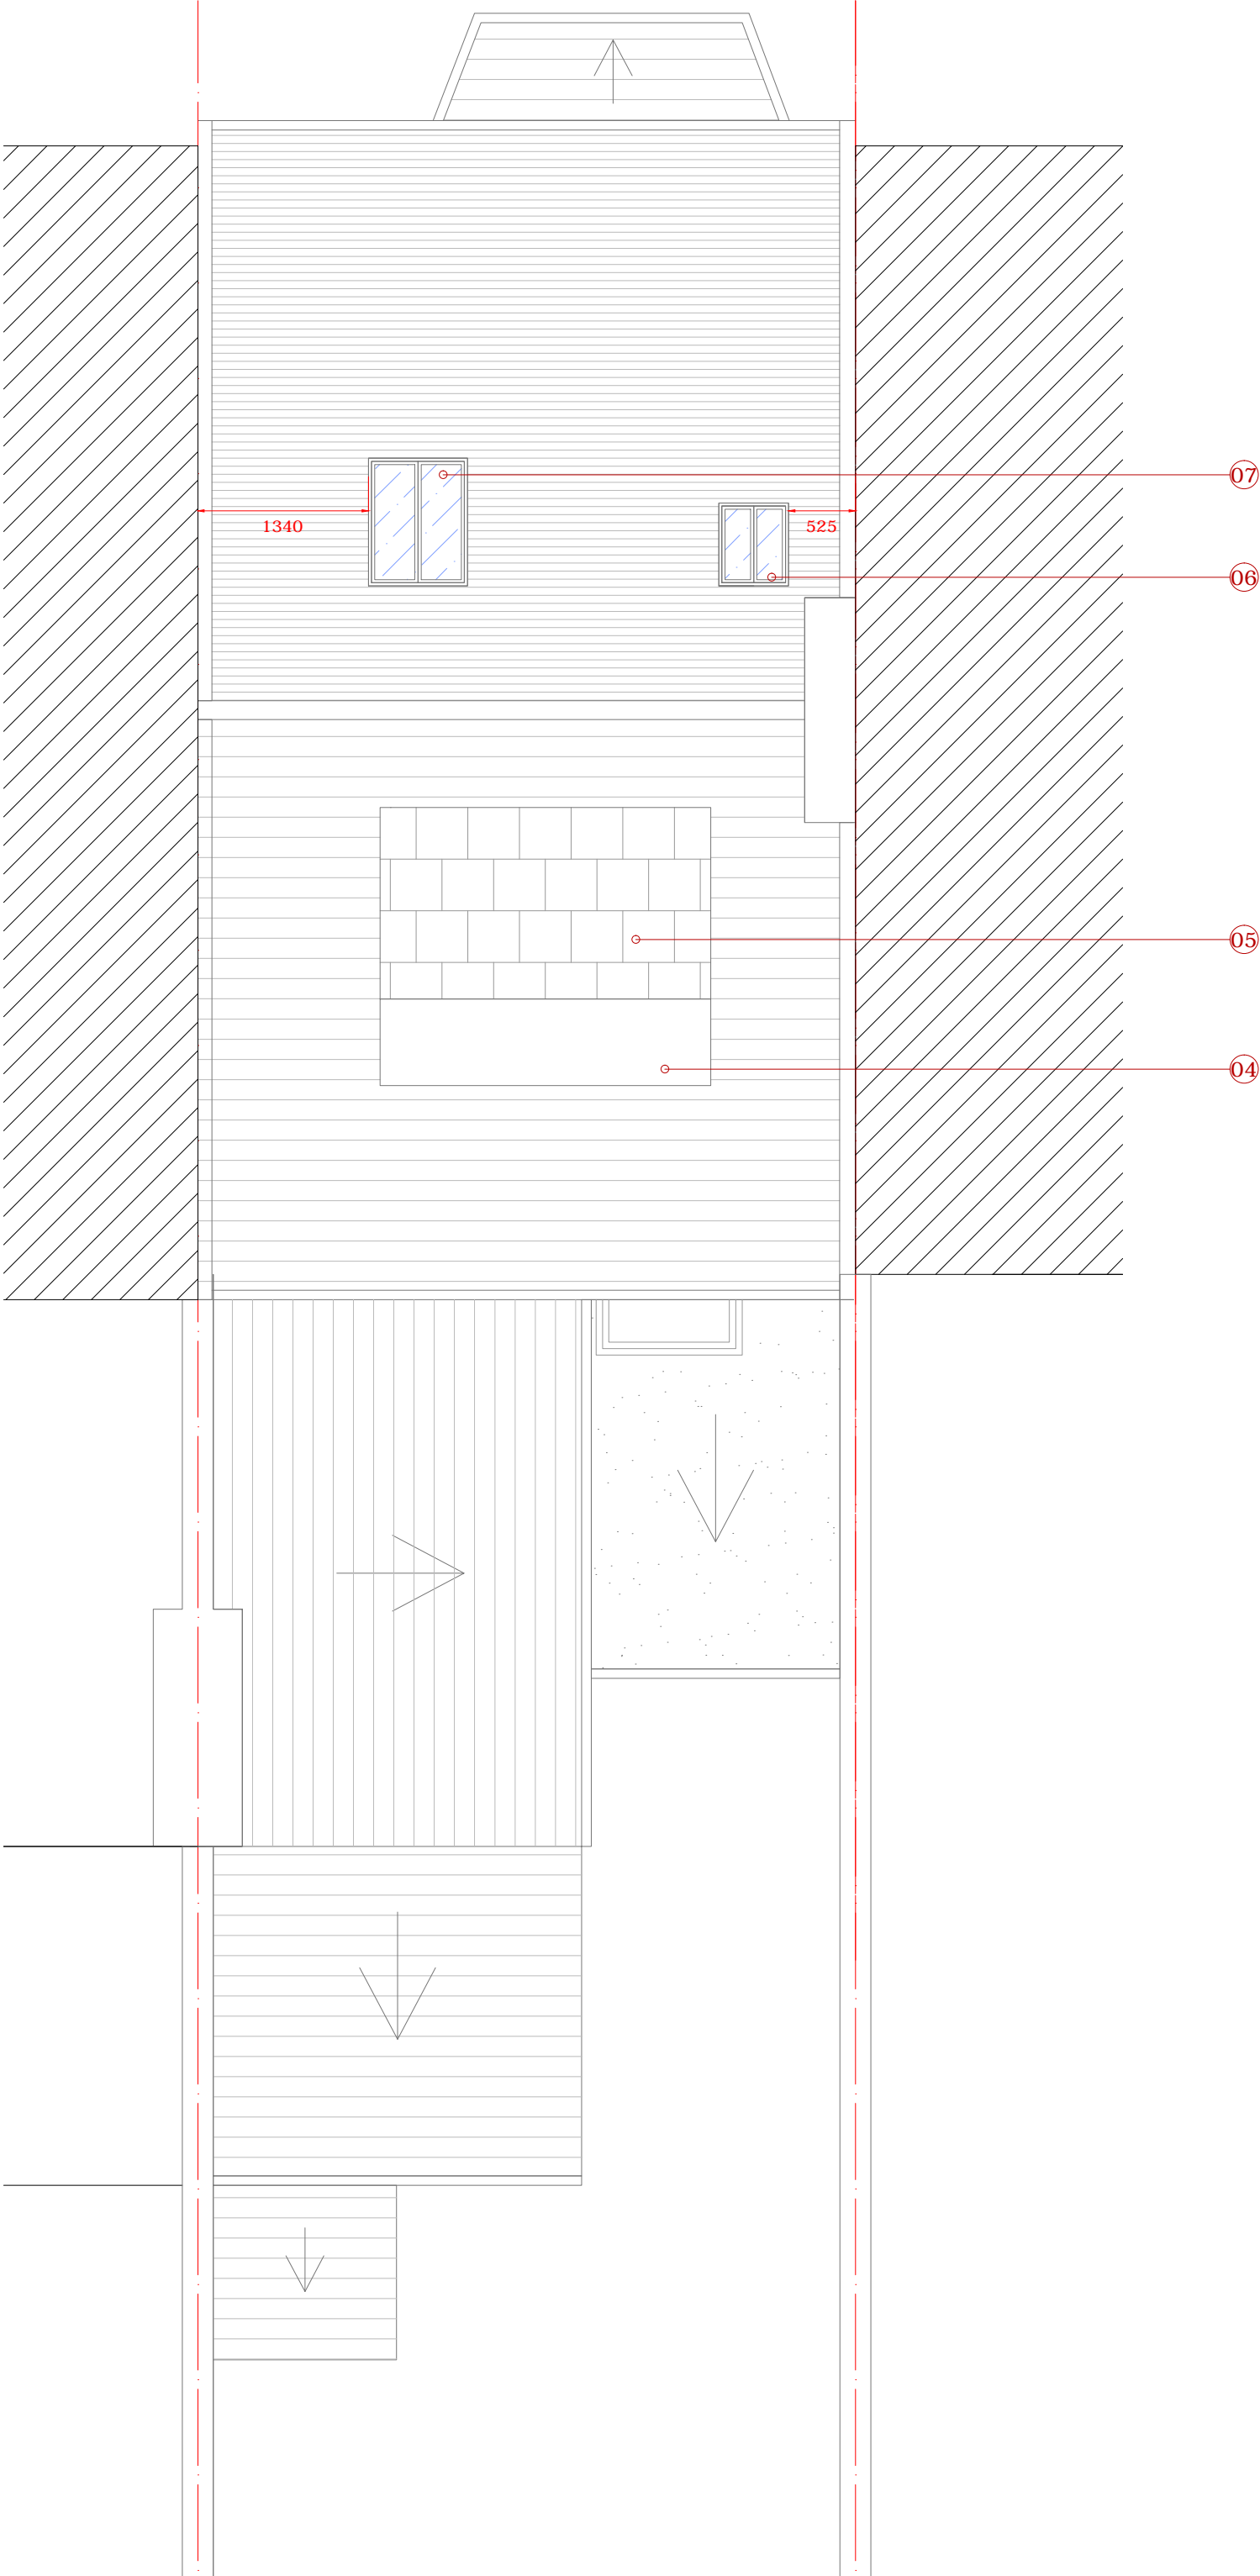

This drawing is the property of RS Architects and is not to be reproduced.

- 04. New Roof terrace with timber finishing.
- 05. New dormer flat roof with grey zinc cladding to match existing with the slate roof tiles.
- 06 . New Conservation Roof Window
Material : Dark Grey Metal D/G
Structural opening : 565 x 725 mm
- 07 . New Conservation Roof Window
Material : Dark Grey Metal D/G
Structural opening : 717 x 1028 mm


PROJECT 5 Countess Road, NW5 2NS			
TITLE Proposed Roof Plan			
DATE	June 2016	DRAWN	ASR
SCALE	1:50 @ A3	CHECK	
STATUS	Planning		
DWG NO.	CBCR 1671	REV	

RS Architects 31 Kennerly Drive, Barnet EN5 2NW
www.rsarchitects.co.uk info@rsarchitects.co.uk 020 8499 5441


- 06 . New Conservation Roof Window
Material : Dark Grey Metal D/G
Structural opening : 565 x 725 mm
- 07 . New Conservation Roof Window
Material : Dark Grey Metal D/G
Structural opening : 717 x 1028 mm





- 02. New Dark Grey Aluminum Folding Door 2200 x 2250mm.
- 03. New dormer wall with dark grey zinc cladding to match existing with the slate roof tiles.
- 05. New dormer flat roof with grey zinc cladding to match existing with the slate roof tiles.

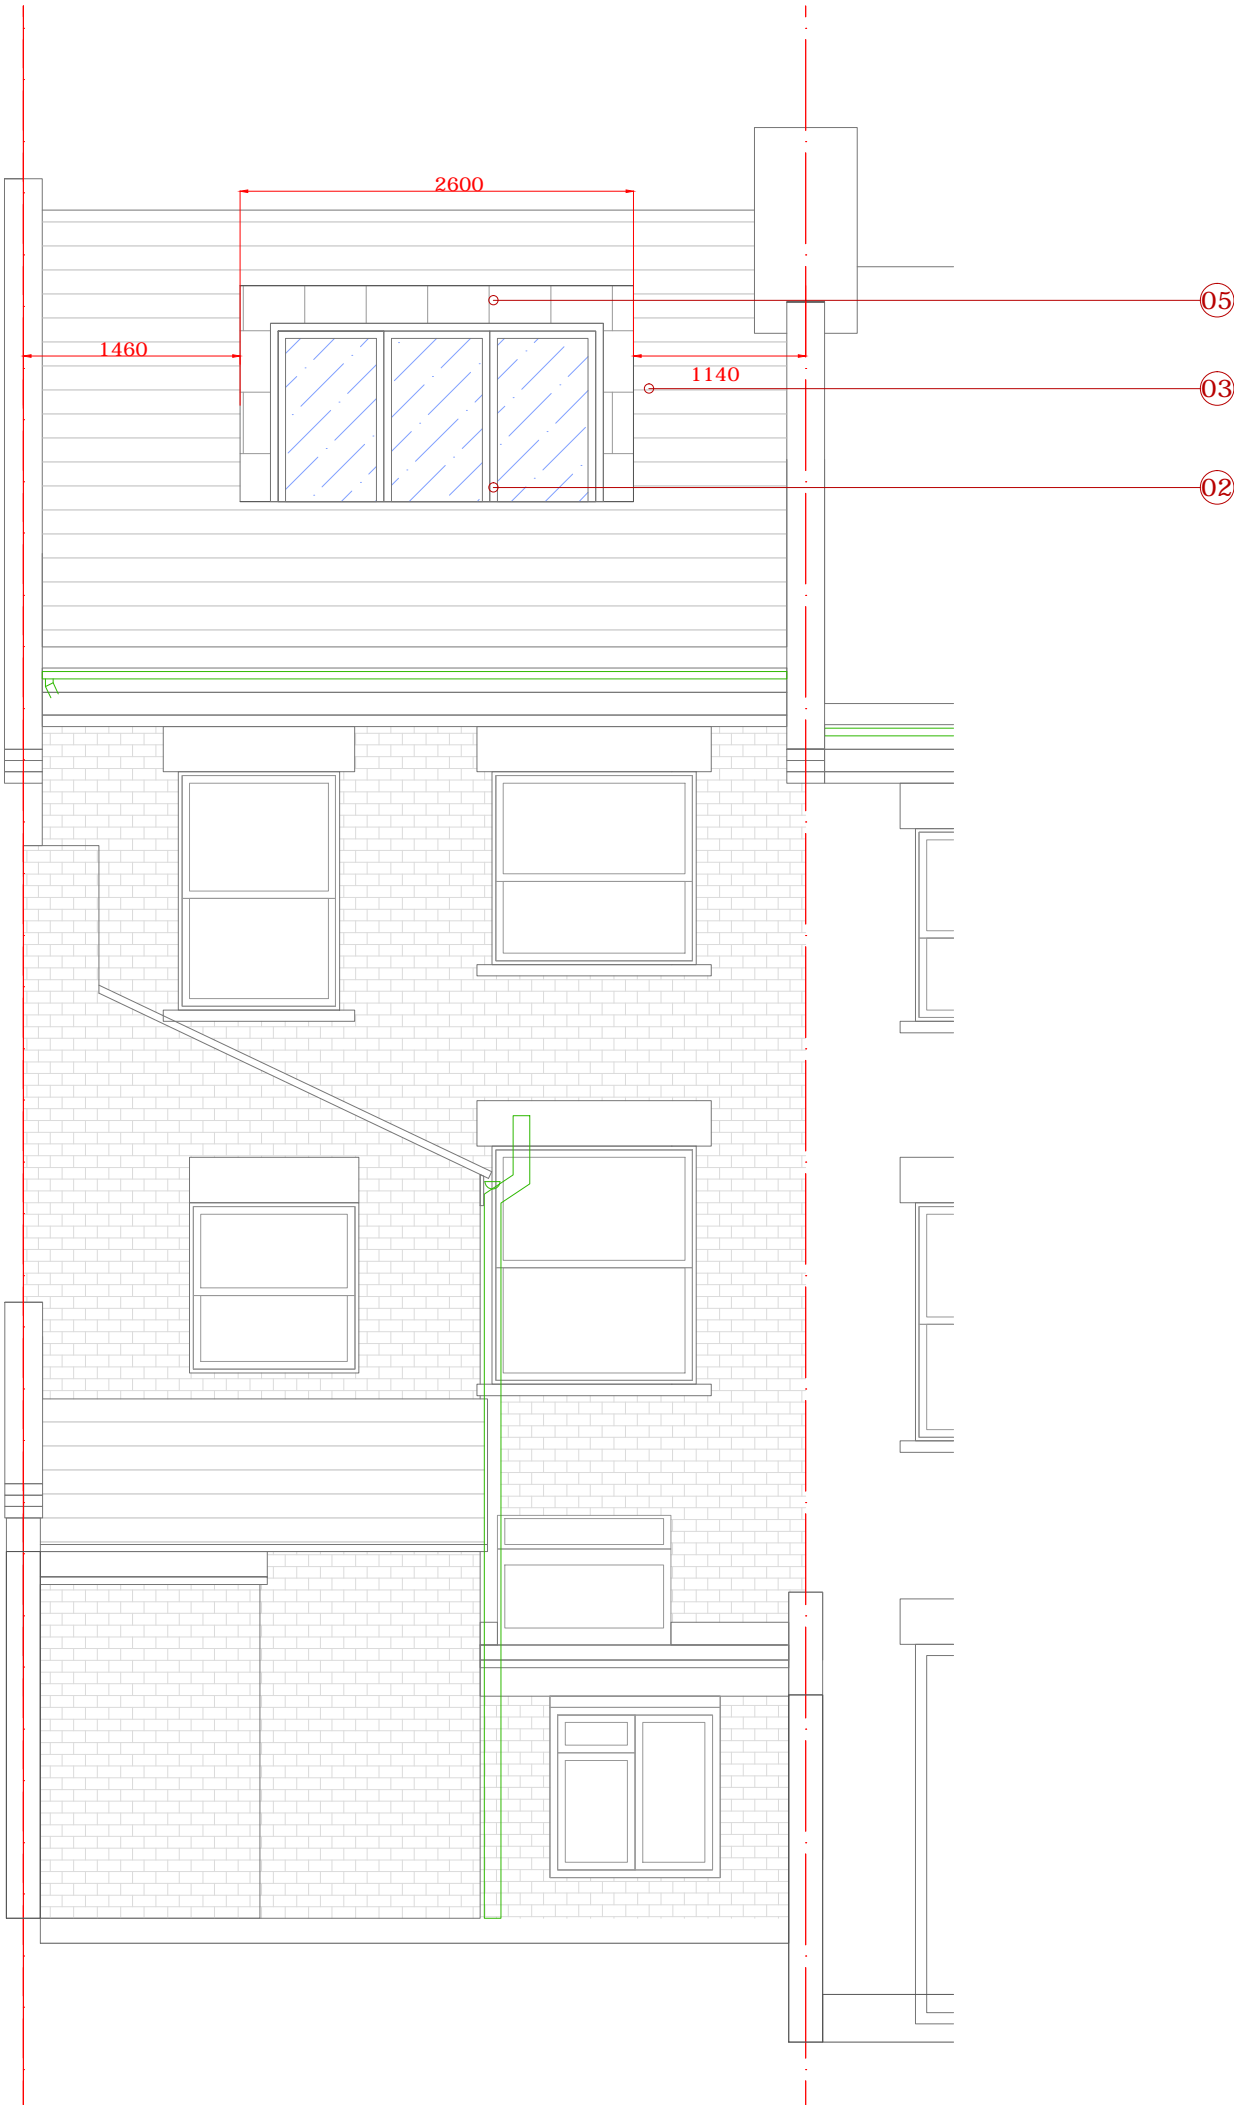

03. New dormer wall with dark grey zinc cladding to match existing with the slate roof tiles.
04. New Roof terrace with timber finishing.
05. New dormer flat roof with grey zinc cladding to match existing with the slate roof tiles.

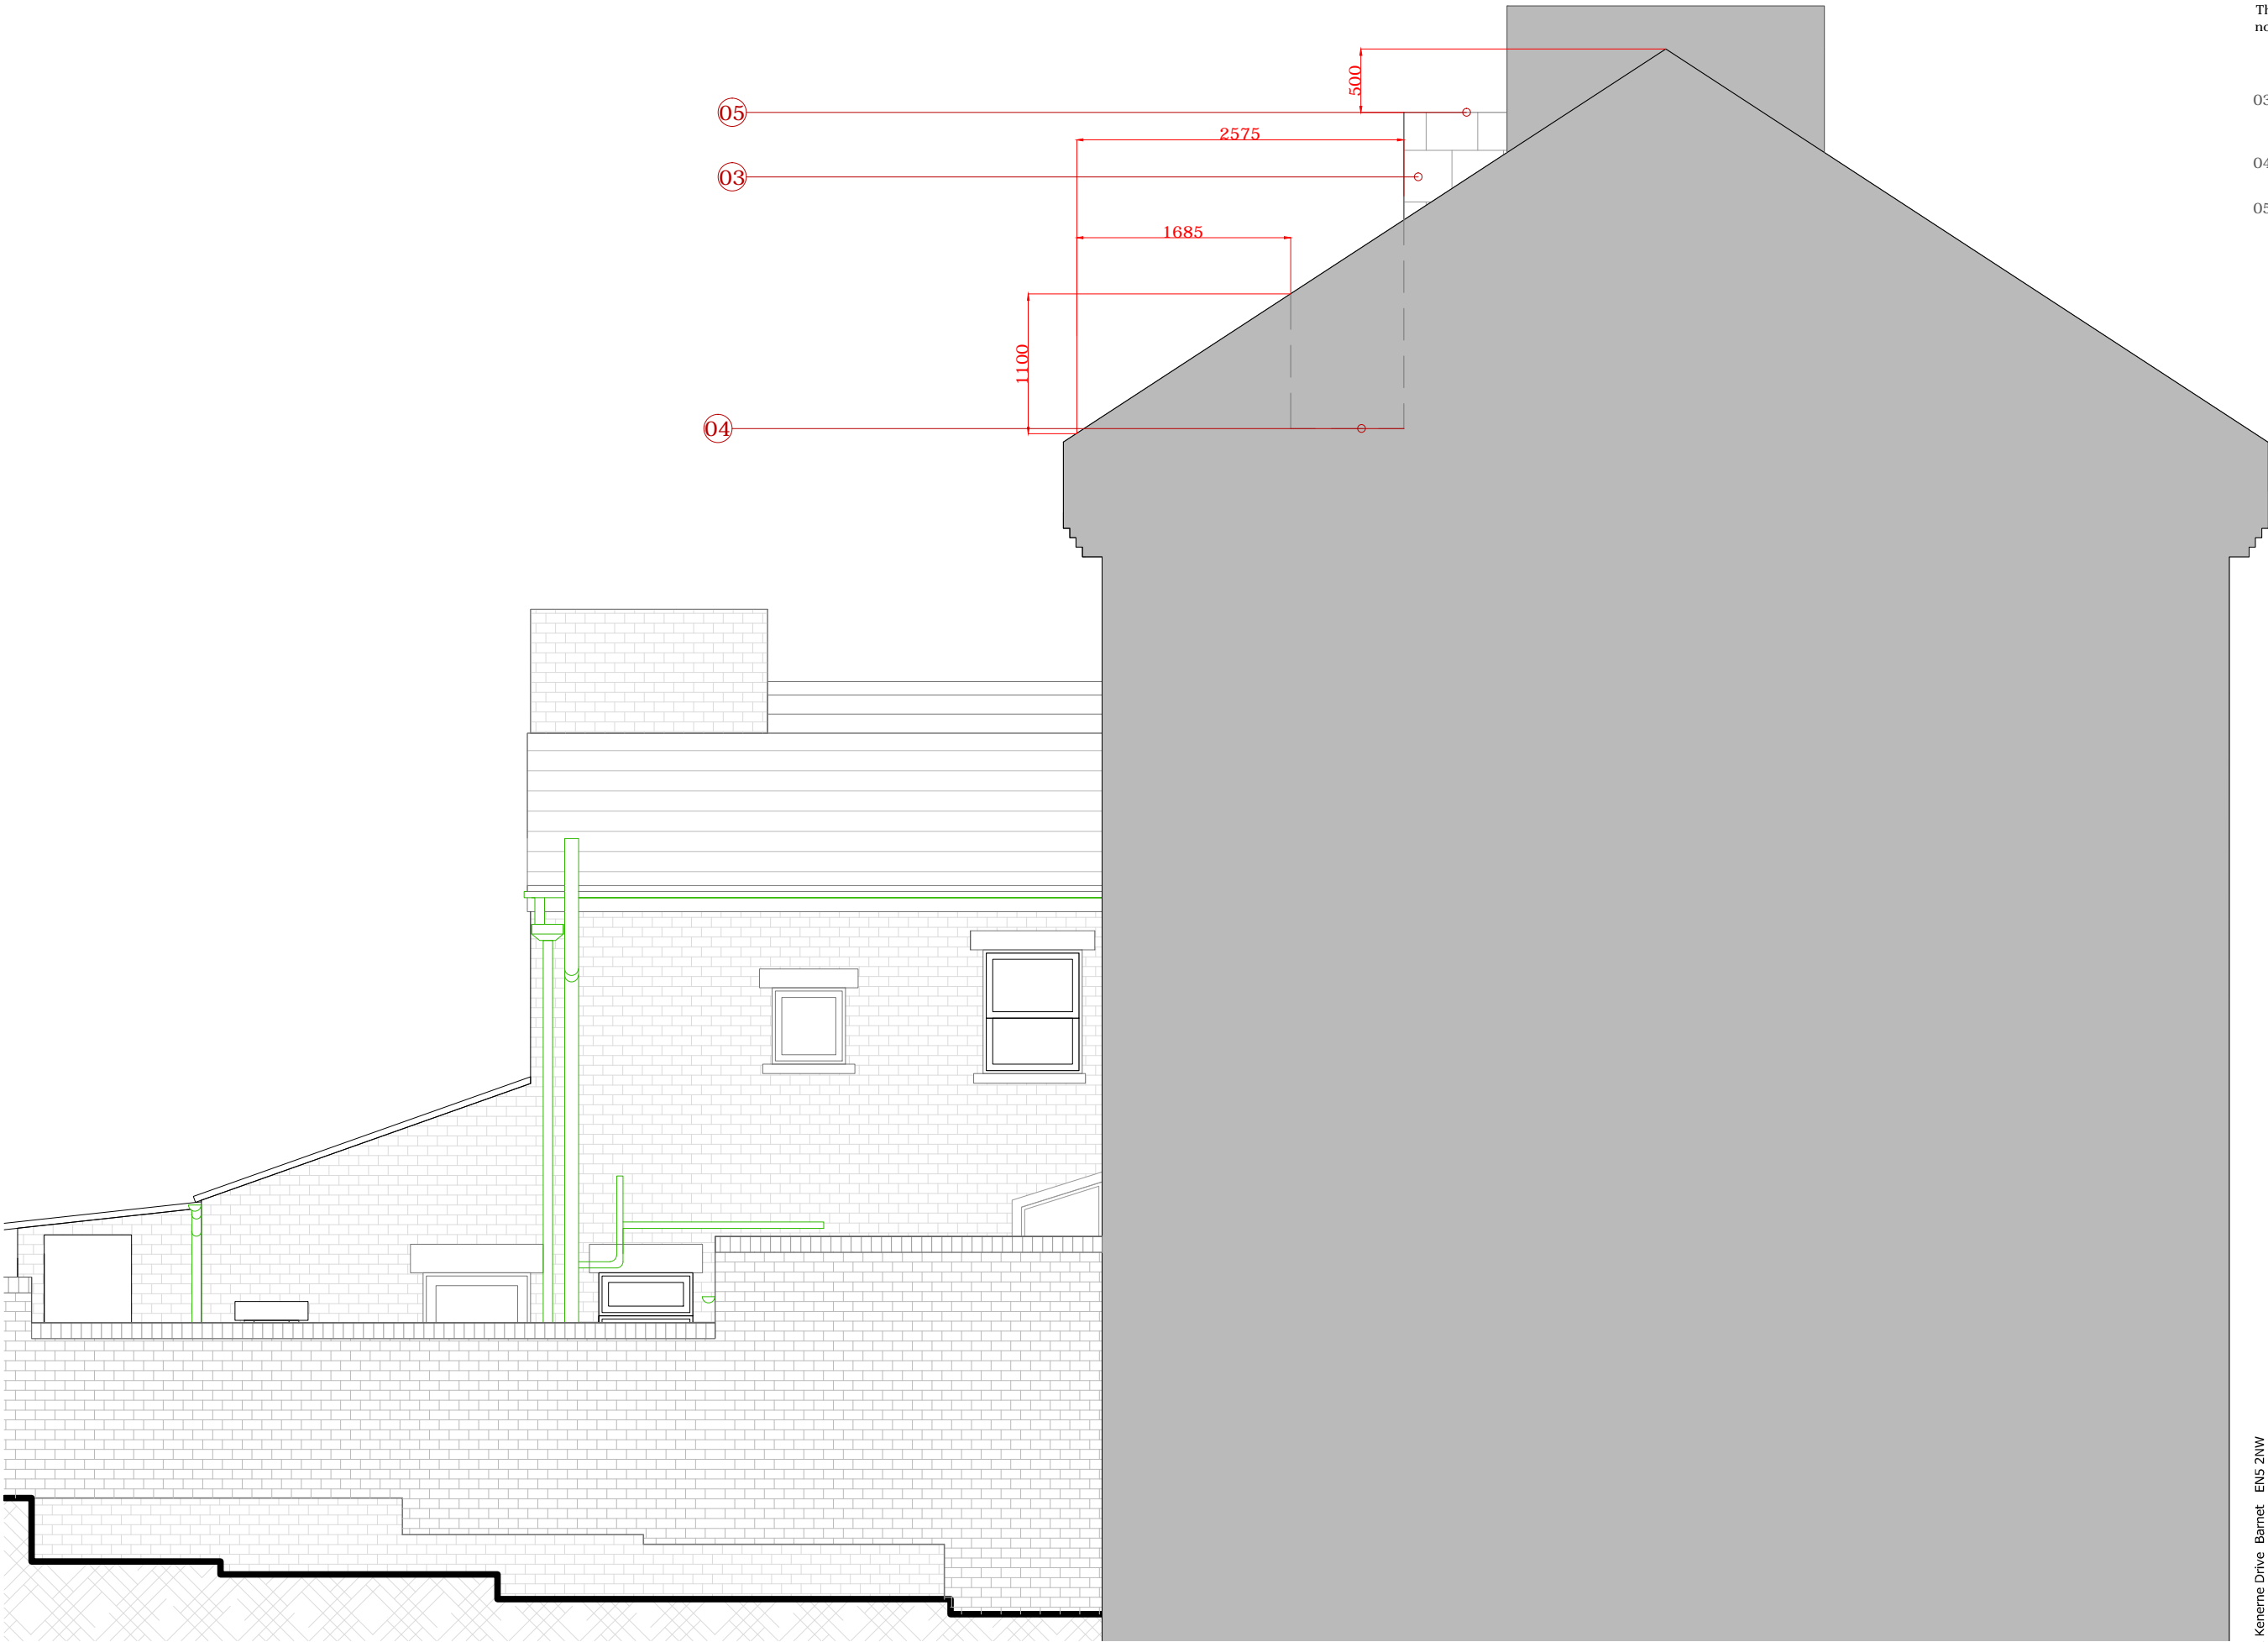

PROJECT 5 Countess Road, NW5 2NS	
TITLE Proposed Side Elevation	
DATE June 2016	DRAWN ASR
SCALE 1:50 @ A3	CHECK
STATUS Planning	
DWG NO. CBCR 2607	REV

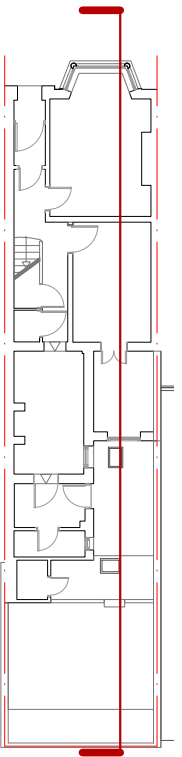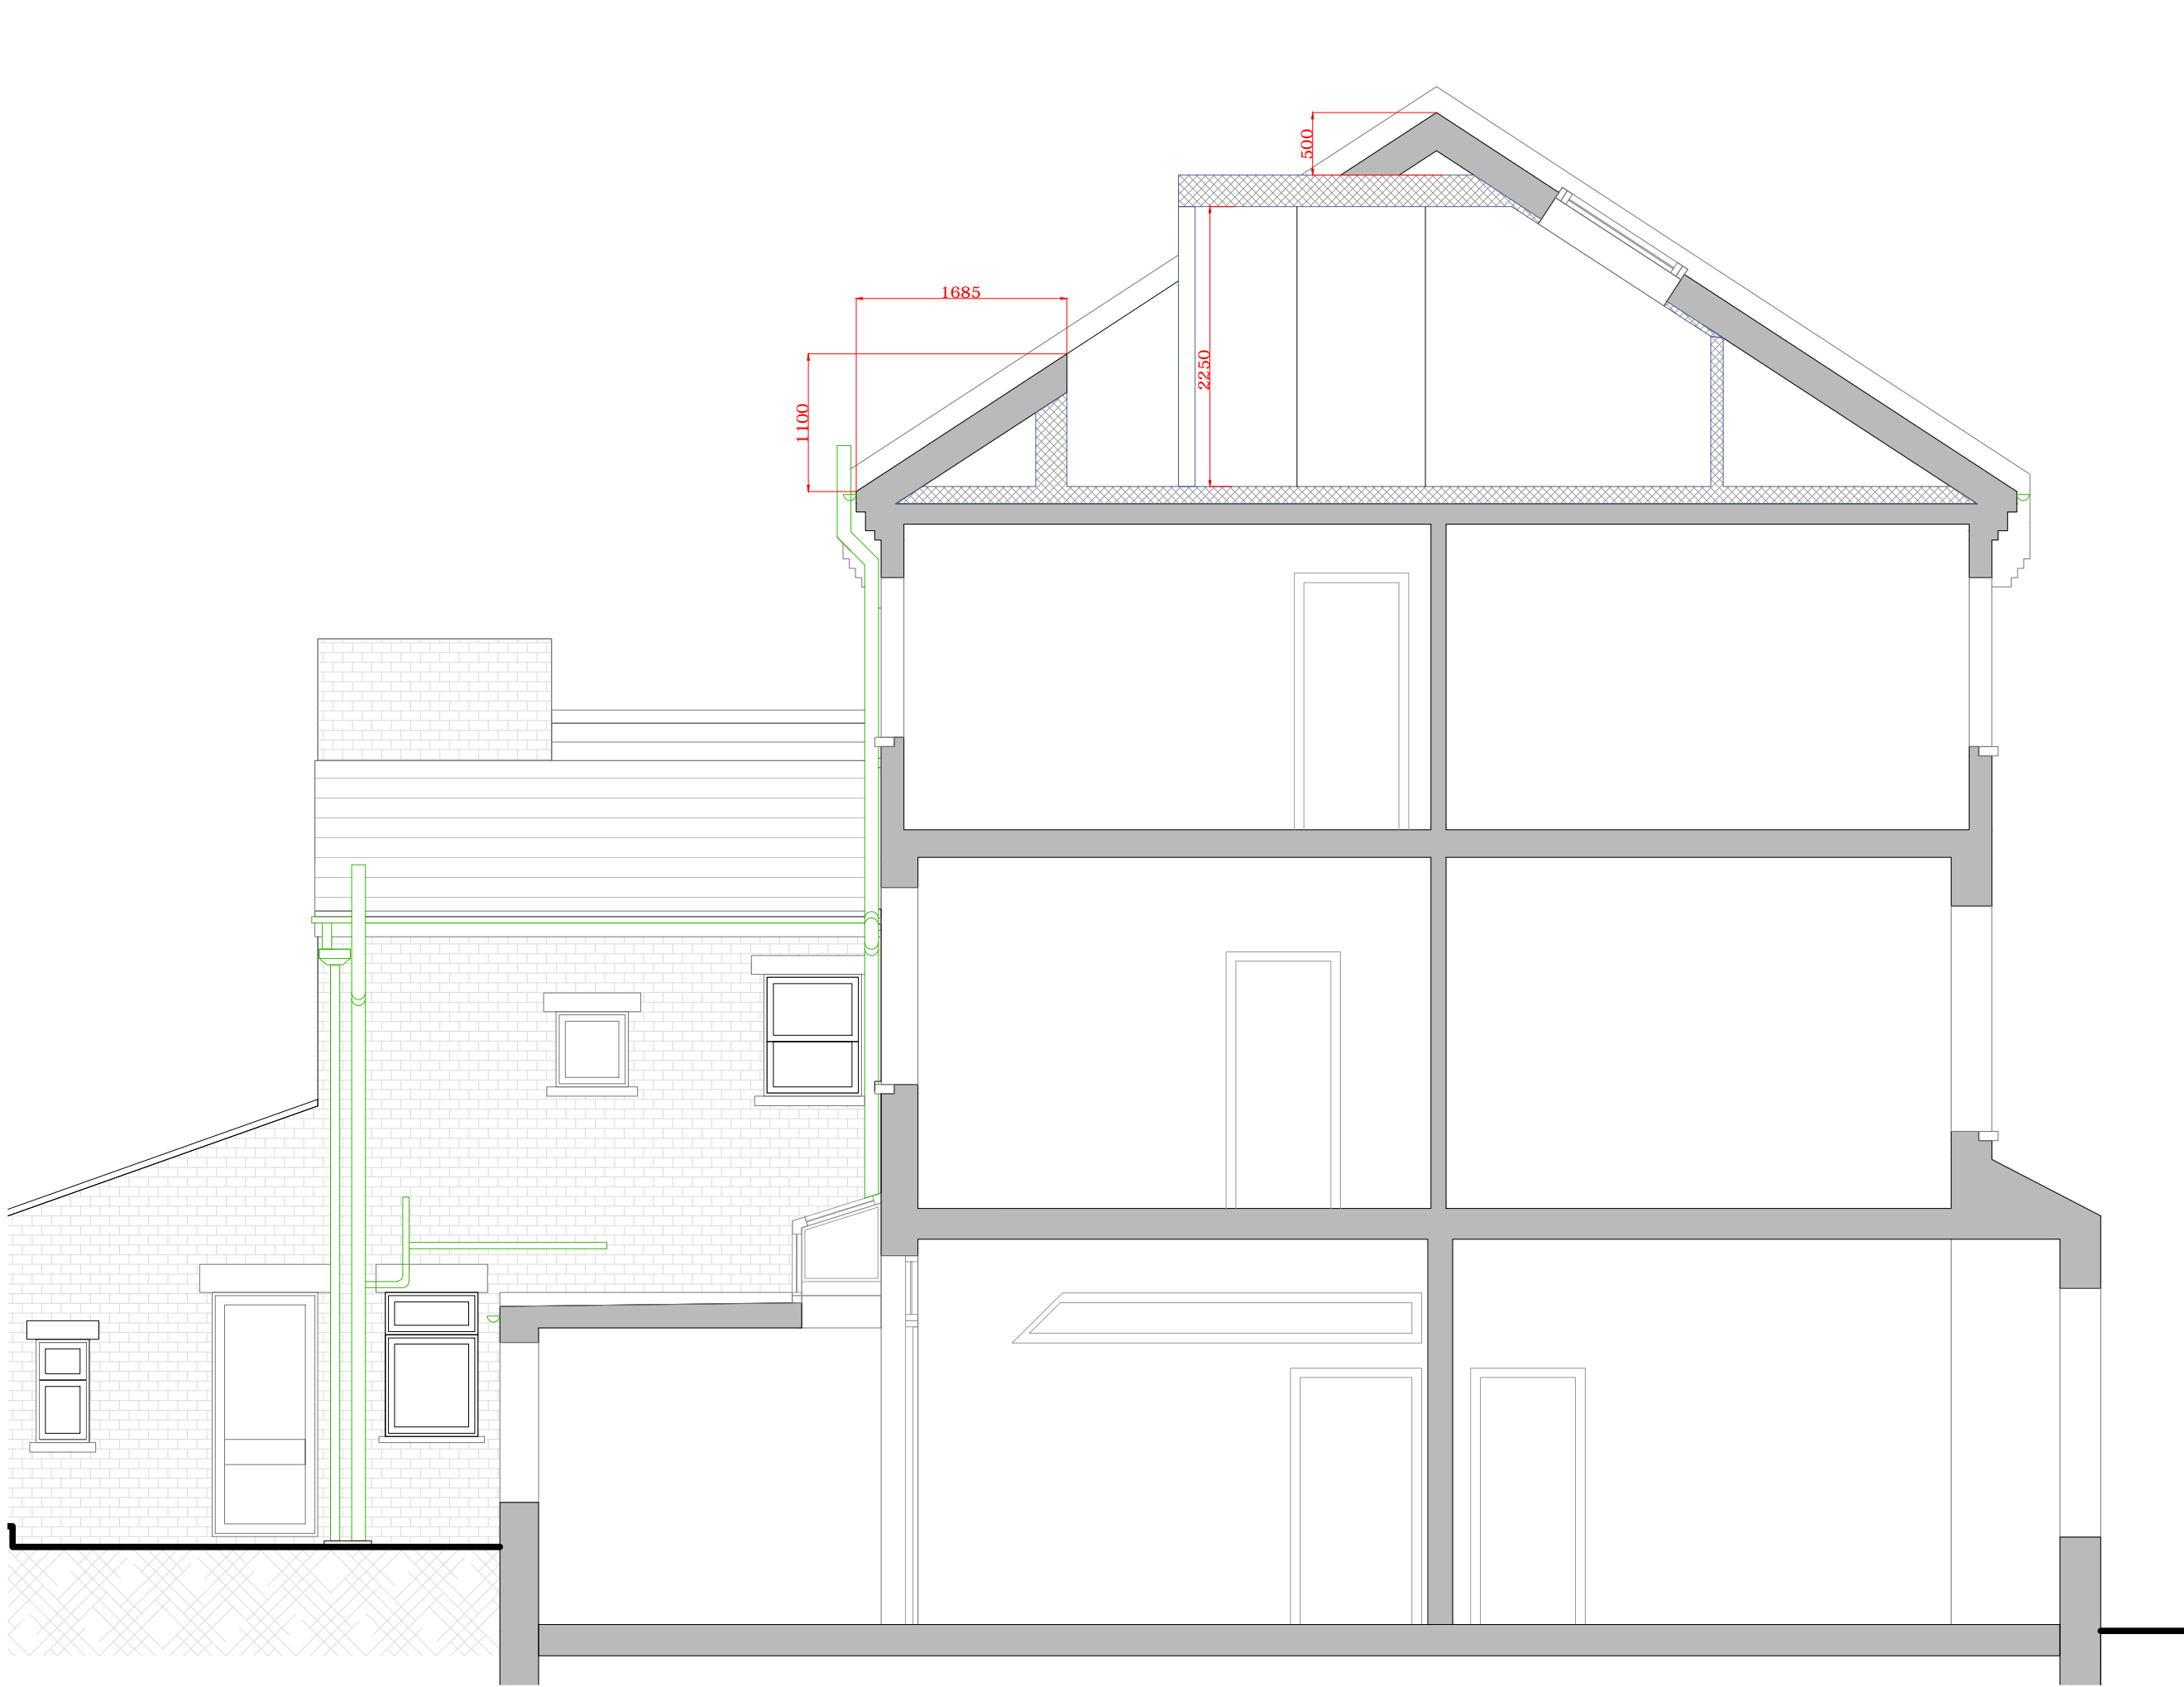

RS Architects 31 Kenner Drive Barnet EN5 2NW
www.rsarchitects.co.uk info@rsarchitects.co.uk 020 8449 5441

PROJECT || 5 Countess Road, NW5 2NS

TITLE || Proposed Section aa

DATE || June 2016

DRAWN || ASR

SCALE || 1:50 @ A3

CHECK ||

STATUS || Planning

DWG NO. || CBCR 3603

REV ||

RS ARCHITECTS