




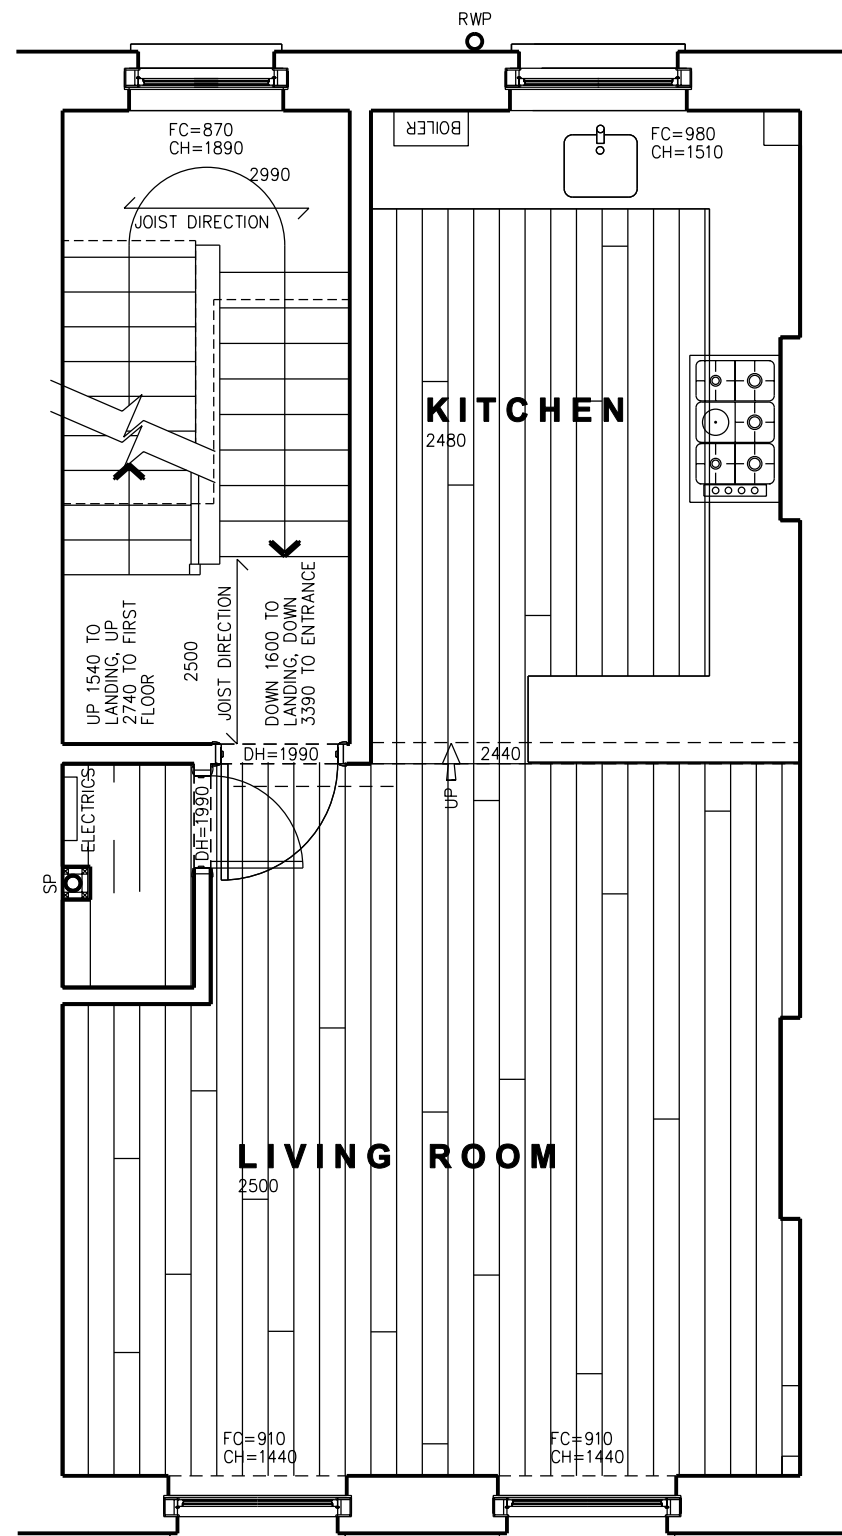

SECOND FLOOR

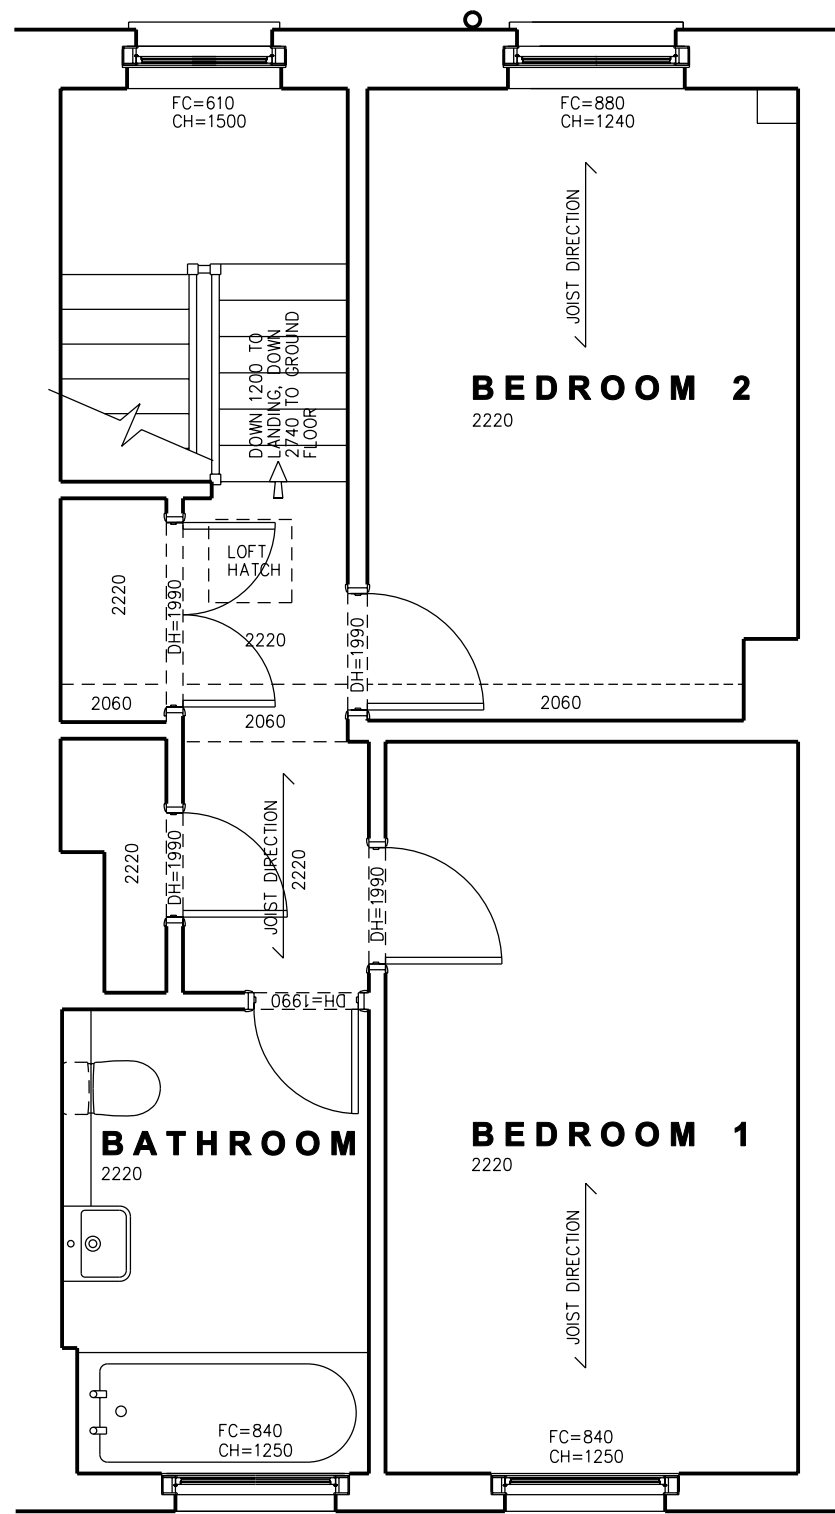

THIRD FLOOR

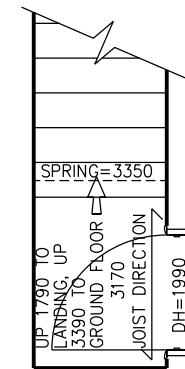

FIRST FLOOR

| REV                           |  | DATE         | NOTES         |               | INIT.           |
|-------------------------------|--|--------------|---------------|---------------|-----------------|
| PROJECT                       |  |              |               |               |                 |
| 8C CALTHORPE STREET<br>LONDON |  |              |               |               |                 |
| DRAWING TITLE                 |  |              |               |               |                 |
| FLOOR PLANS AS EXISTING       |  |              |               |               |                 |
| STATUS PLANNING               |  |              |               |               |                 |
| DATE                          |  | DRAWN        |               | CHECK         | SCALE @ A1      |
| 20.07.2011                    |  | HW           |               | XX            | 1:50            |
| PROJECT NUMBER                |  | UNIT / BLOCK | CI / SFB CODE | TYPE & NUMBER | REVISION LETTER |
| DRAWING NO.                   |  |              |               |               |                 |
| 0.....                        |  | A            |               | 1001          | -               |

CHRIS DYSON ARCHITECTS

11 PRINCELET STREET SPITALFIELDS LONDON E1 6QH 7 PIERREPONT STREET BATH BA1 1LB  
T: 020 7247 1816 F: 020 7377 8082 W: www.chrisdyson.co.uk