



SECOND FLOOR

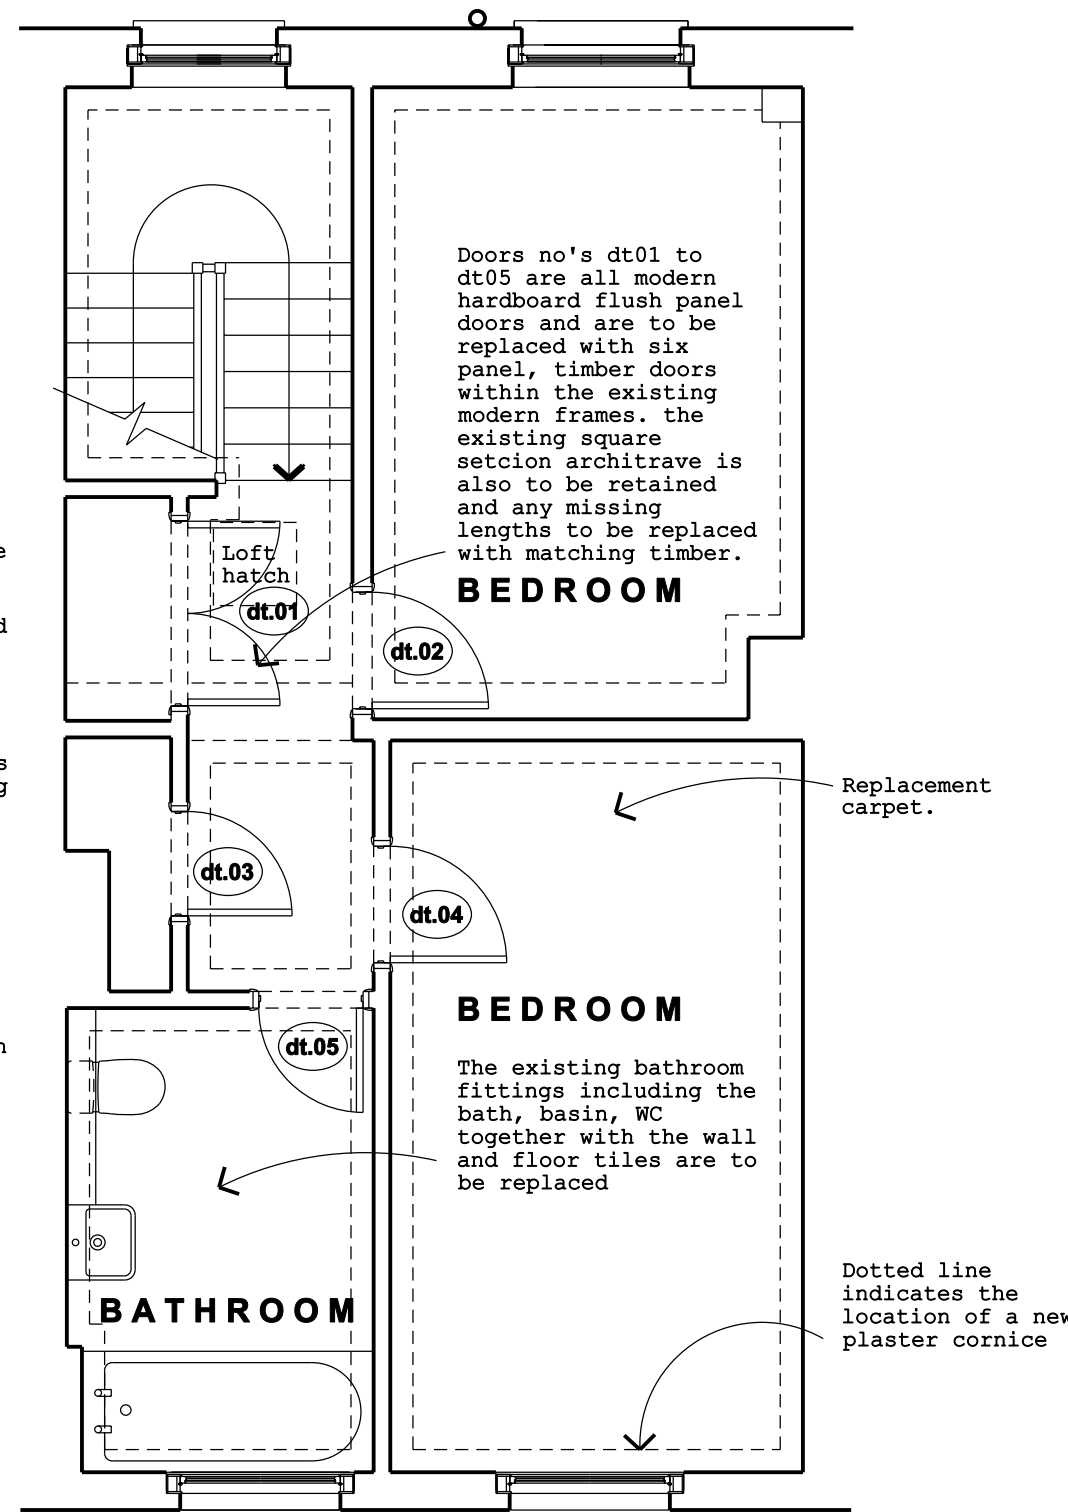

THIRD FLOOR

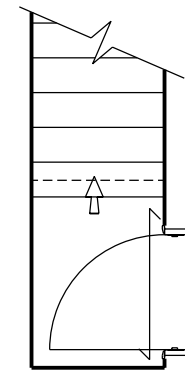

FIRST FLOOR

W

REV	DATE	NOTES	INIT.	
PROJECT				
8C CALTHORPE STREET LONDON				
DRAWING TITLE				
FLOOR PLANS AS PROPOSED				
STATUS PLANNING				
DATE	DRAWN	CHECK	SCALE @ A1	
20.07.2011	HW	XX	1:50	
PROJECT NUMBER	UNIT / BLOCK	CI / SFB CODE	TYPE & NUMBER	REVISION LETTER
DRAWING NO.				
0.....				
A				
1002				
-				

CHRIS DYSON ARCHITECTS

11 PRINCELET STREET
SPITALFIELDS LONDON E1 6QH
T: 020 7247 1816 F: 020 7377 6082 W: www.chrisdyson.co.uk

7 PIERREPONT STREET
BATH BA1 1LB