


Existing Elevation Detailing Window Types

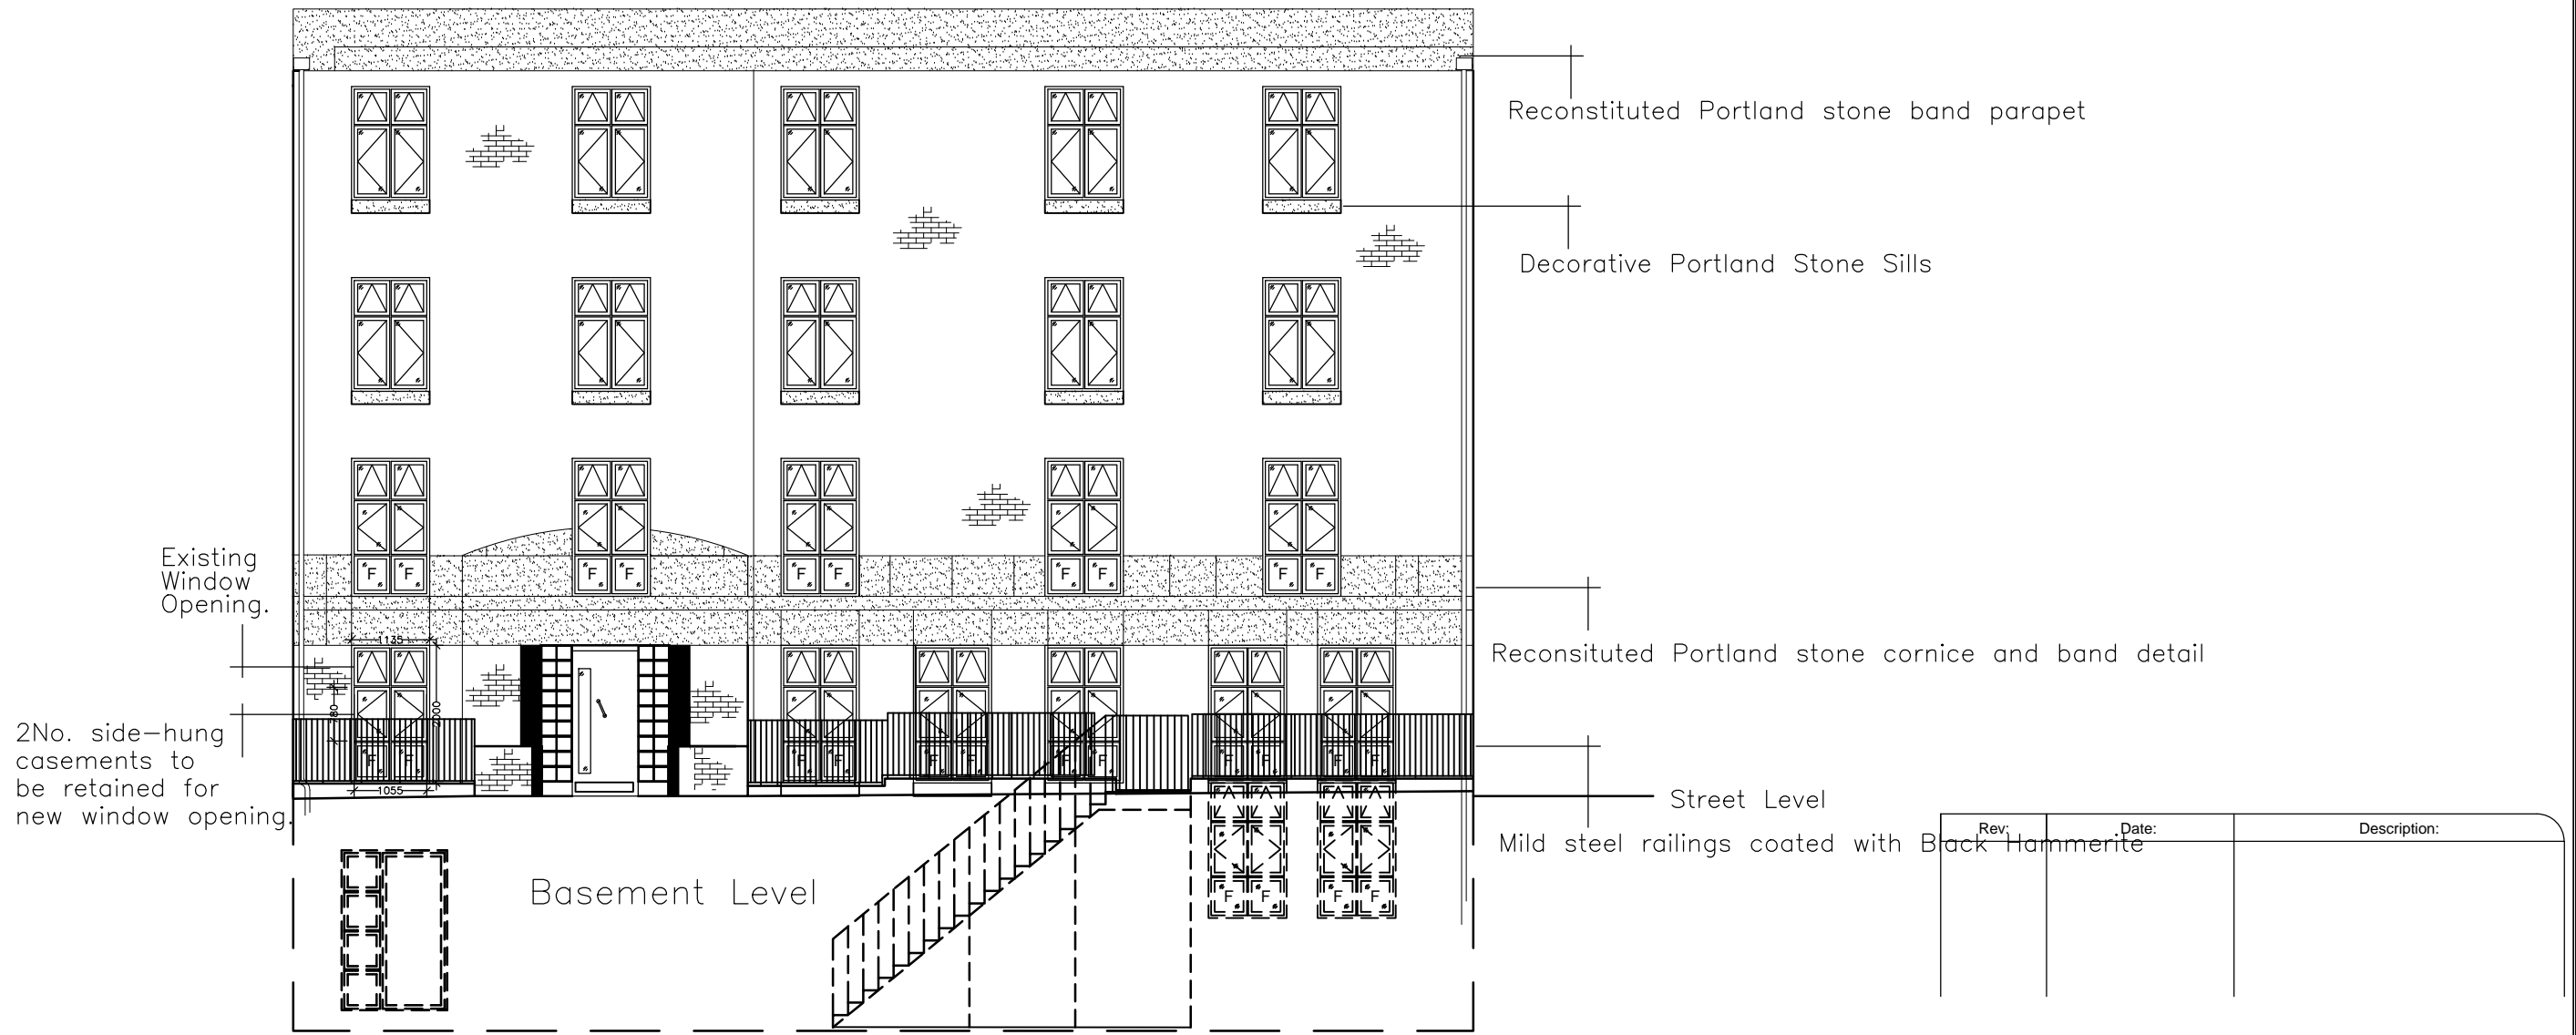

Front elevation
(1:100 @ A3)

Rev.	Date:	Description:

Consul Chartered Surveyors
 BUILDING SURVEYING QUANTITY SURVEYING PROJECT MANAGEMENT

Trinity House, Heather Park Drive, Wembley, Middlesex HA0 1SU
 Tel: 020 8795 1094 Fax: 020 8795 4990 Email: office@consulcs.com

Project: 115 - 119 Gray's Inn Road, WC1X 8TQ

Title: Existing Elevation Detailing Window Type Design

Stage: Planning Drawing Number: 979.16.01

Date: 21/06/16 Client: St Mungos

Scale: 1:100 @ A3 Drawn by: RH

Rev: Checked by: SJ