

Date	Rev	Comments
:rDate	:rNo	:rNote


KEY:
 PROPOSED SOUTH EXTENSION STRUCTURES

Client	BOS Productions
Project	KX South Extension
Project Date	Autumn 2016
Venue	Zone A goods yard Kings Cross
Job No	16032
Subject	Existing and proposed elevations


Date	13/06/2016
Design	
Drawn	Tom White
Drawing No	P-SE-KX-16-008 Rev
Scale	1:1250 @ A3




London	Gloucester
Entourage Live Studio 3.12 Chester House Kennington Business Park London, SW9 6DE	The Lancaster Centre Meteor Business Park Cheltenham Road East Gloucestershire GL2 9QL
+44 (0)20 3137 6737 Info@entouragelive.com	+44 (0)1452 347 830 www.entouragelive.com

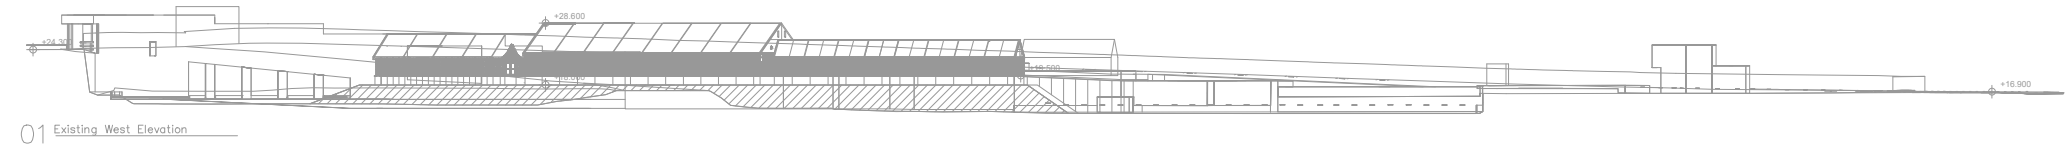


01 Existing West Elevation

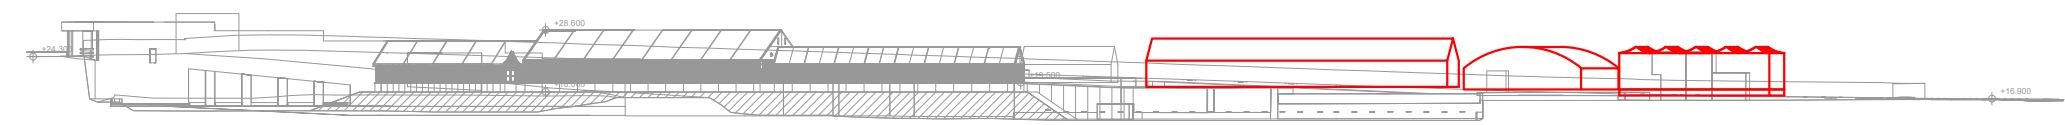


02 Proposed West Elevation

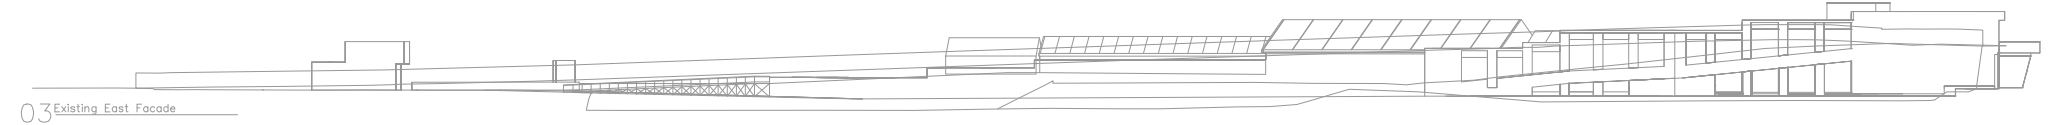


03 Existing East Facade

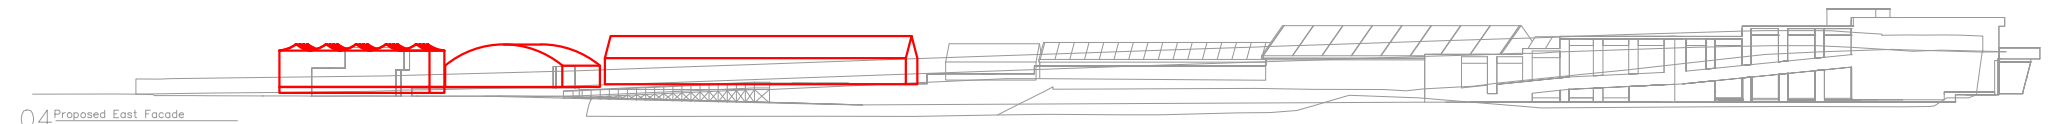


04 Proposed East Facade

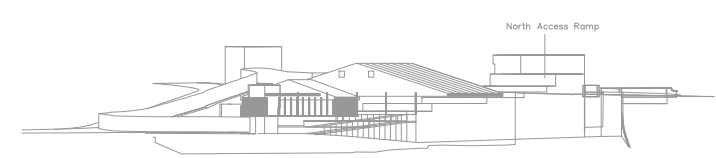


05 Existing South Facade

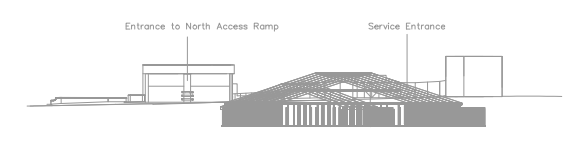

07 Existing North Facade

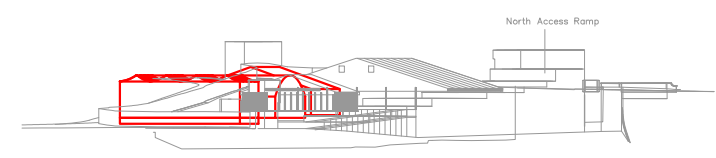

06 Proposed South Facade

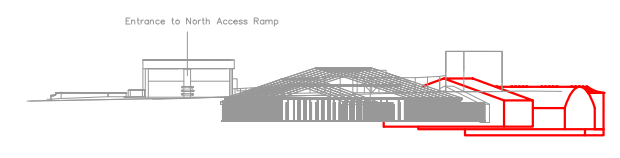

08 Proposed North Facade

