


▼ Denotes FFL

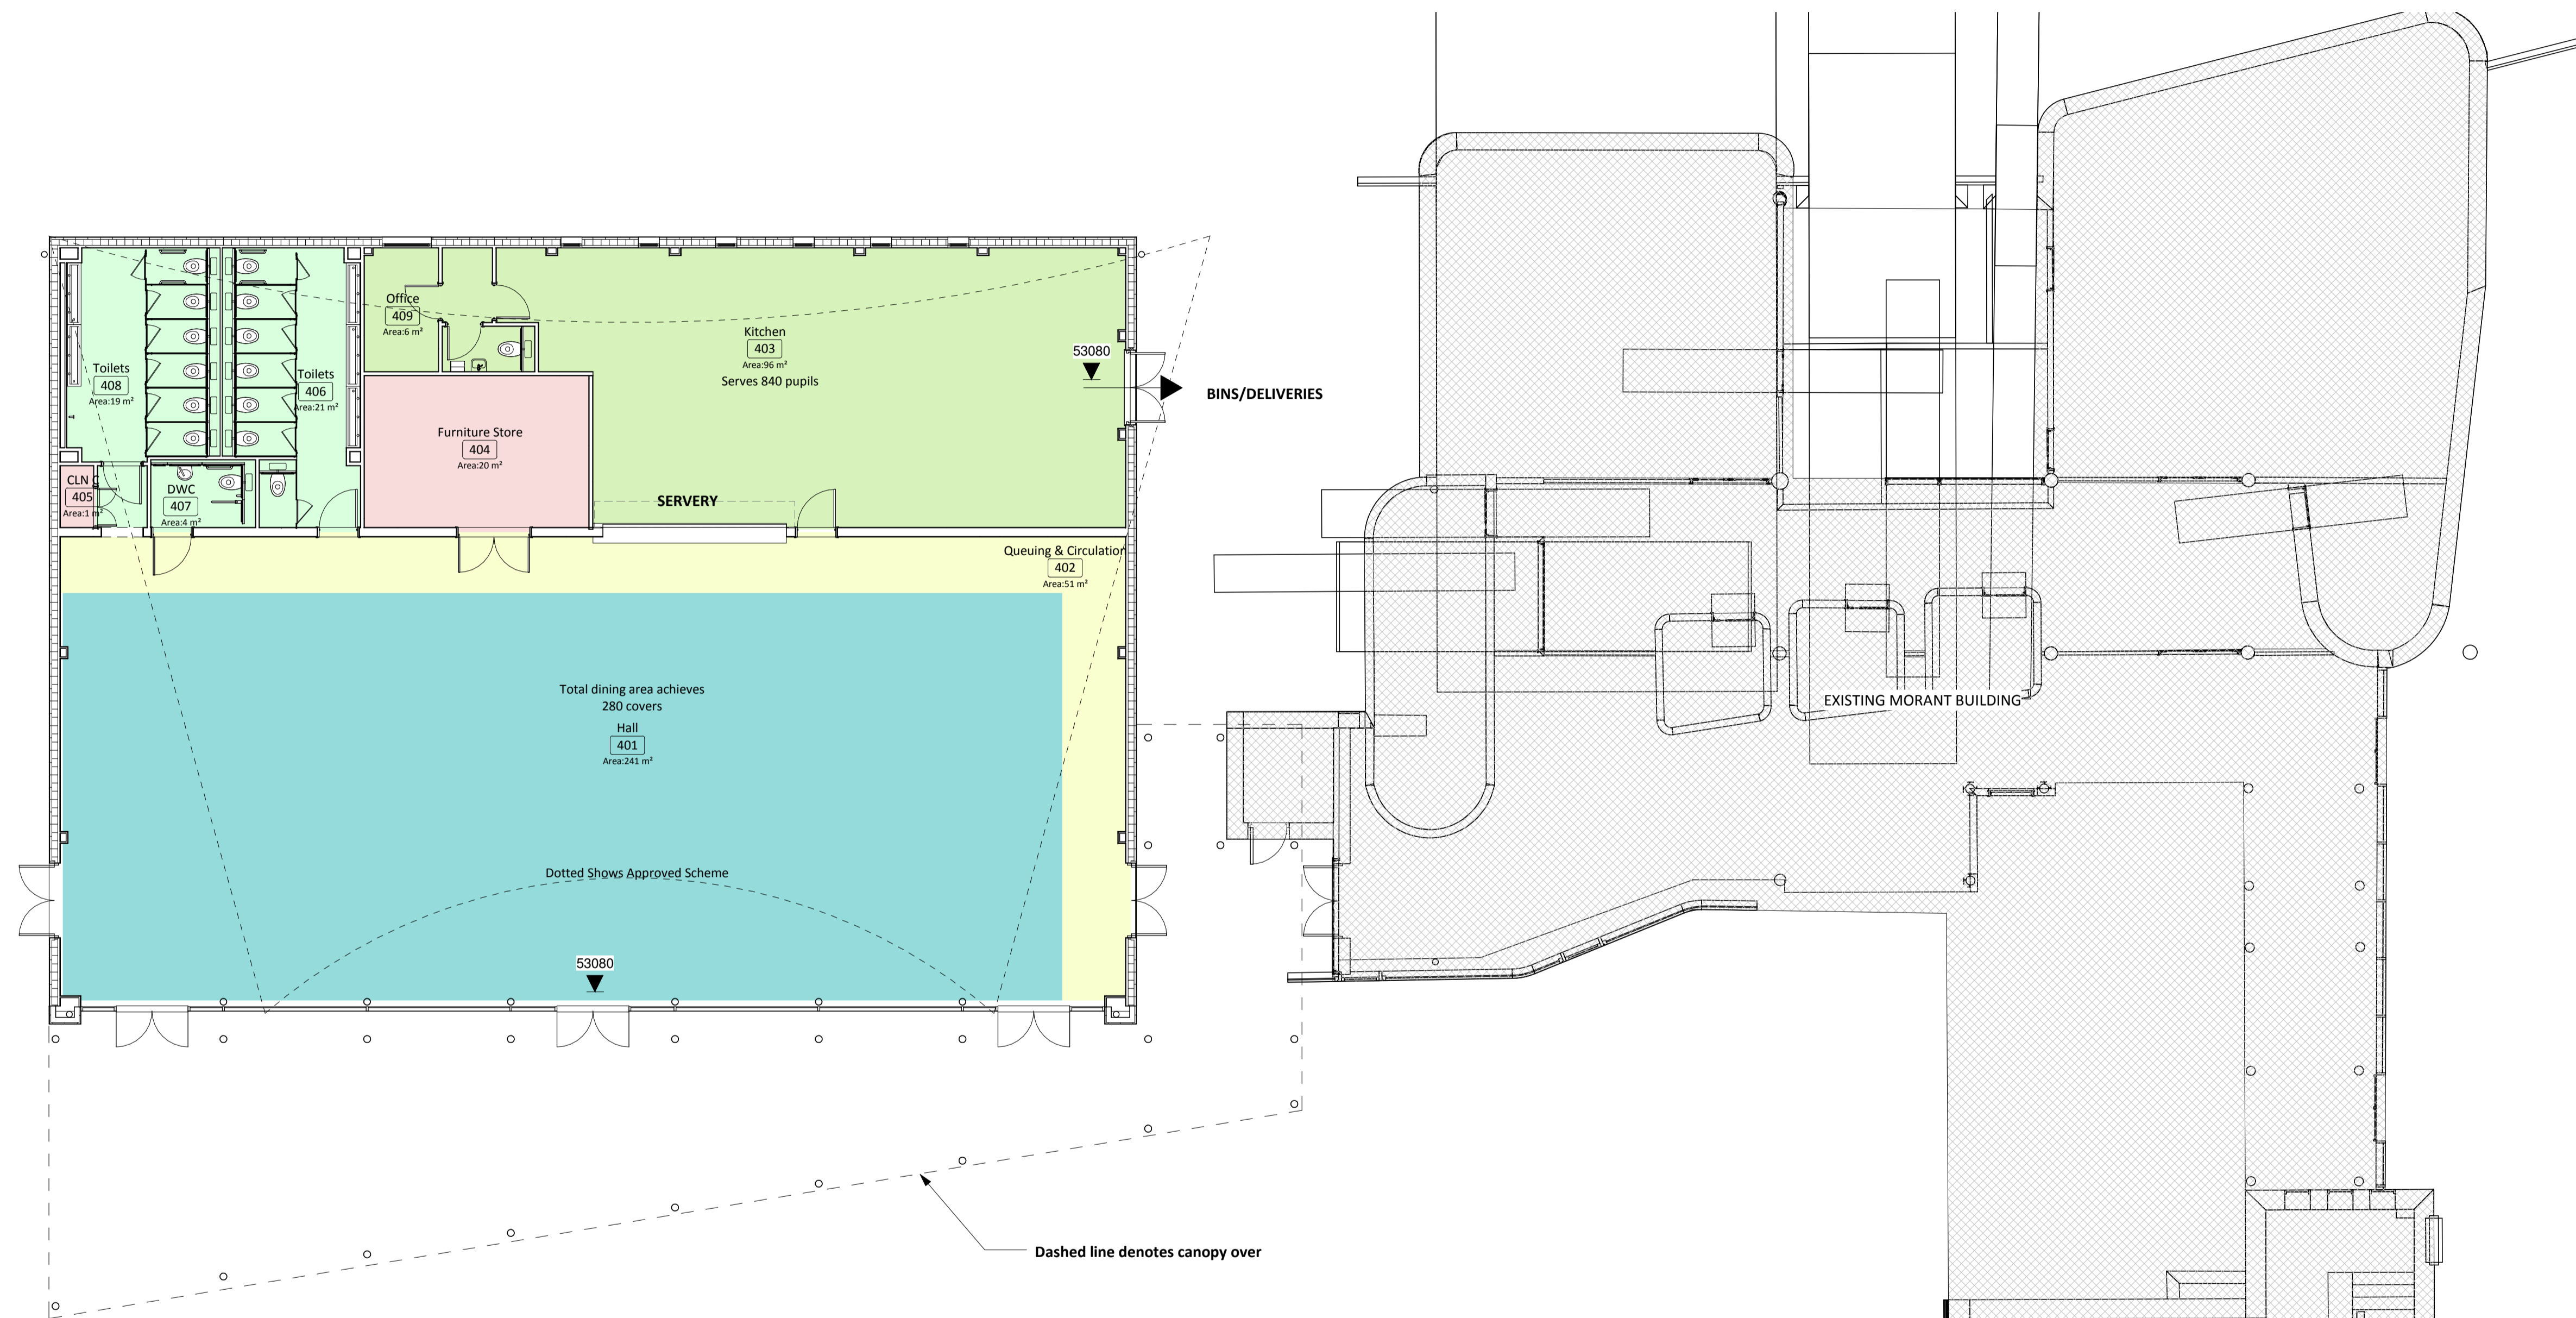

Rev.	Date	Drawn	Check	Description
A	14/06/16	FS	BFLA	Increased furniture store

GSSarchitecture

35 HEADLANDS, KETTERING, NORTHANTS, NN15 7ES
Telephone: 01536 513 165, Fax: 01536 410 226
Email: gss@gotch.co.uk, Web: www.gssarchitecture.com

Gloucester: 01452 525 019, Harrogate: 01423 815 121

1 Proposed Dining Hall Plan
SCALE - 1 : 100@A1

Key:

- Circulation
- Hall
- Kitchen
- Store
- Toilet

Project Title:
Parliament Hill School - Dining Hall Layout

Client:
Farrans

Drawing Title:
Proposed Dining Hall Floor Plan

File Number: Sch284

Drawn By: OGR

Checked By: CC

Scale@A1: As indicated **Date:** 10/03/2016

Dwg No: (SK)400 **Rev:** A