


Do not scale from this drawing for construction or acquisition purposes. Responsibility is not accepted for errors made by others in scaling from this drawing. All construction information must be taken from figured dimensions only. All dimensions and levels must be checked on site and discrepancies between drawings and specification must be reported to GSSArchitecture.
© Copyright GSSArchitecture

Ordnance Survey © Crown Copyright 2015. All rights reserved.
Licence number GSS 100017356.

Map Data Copyright 2015 Google.

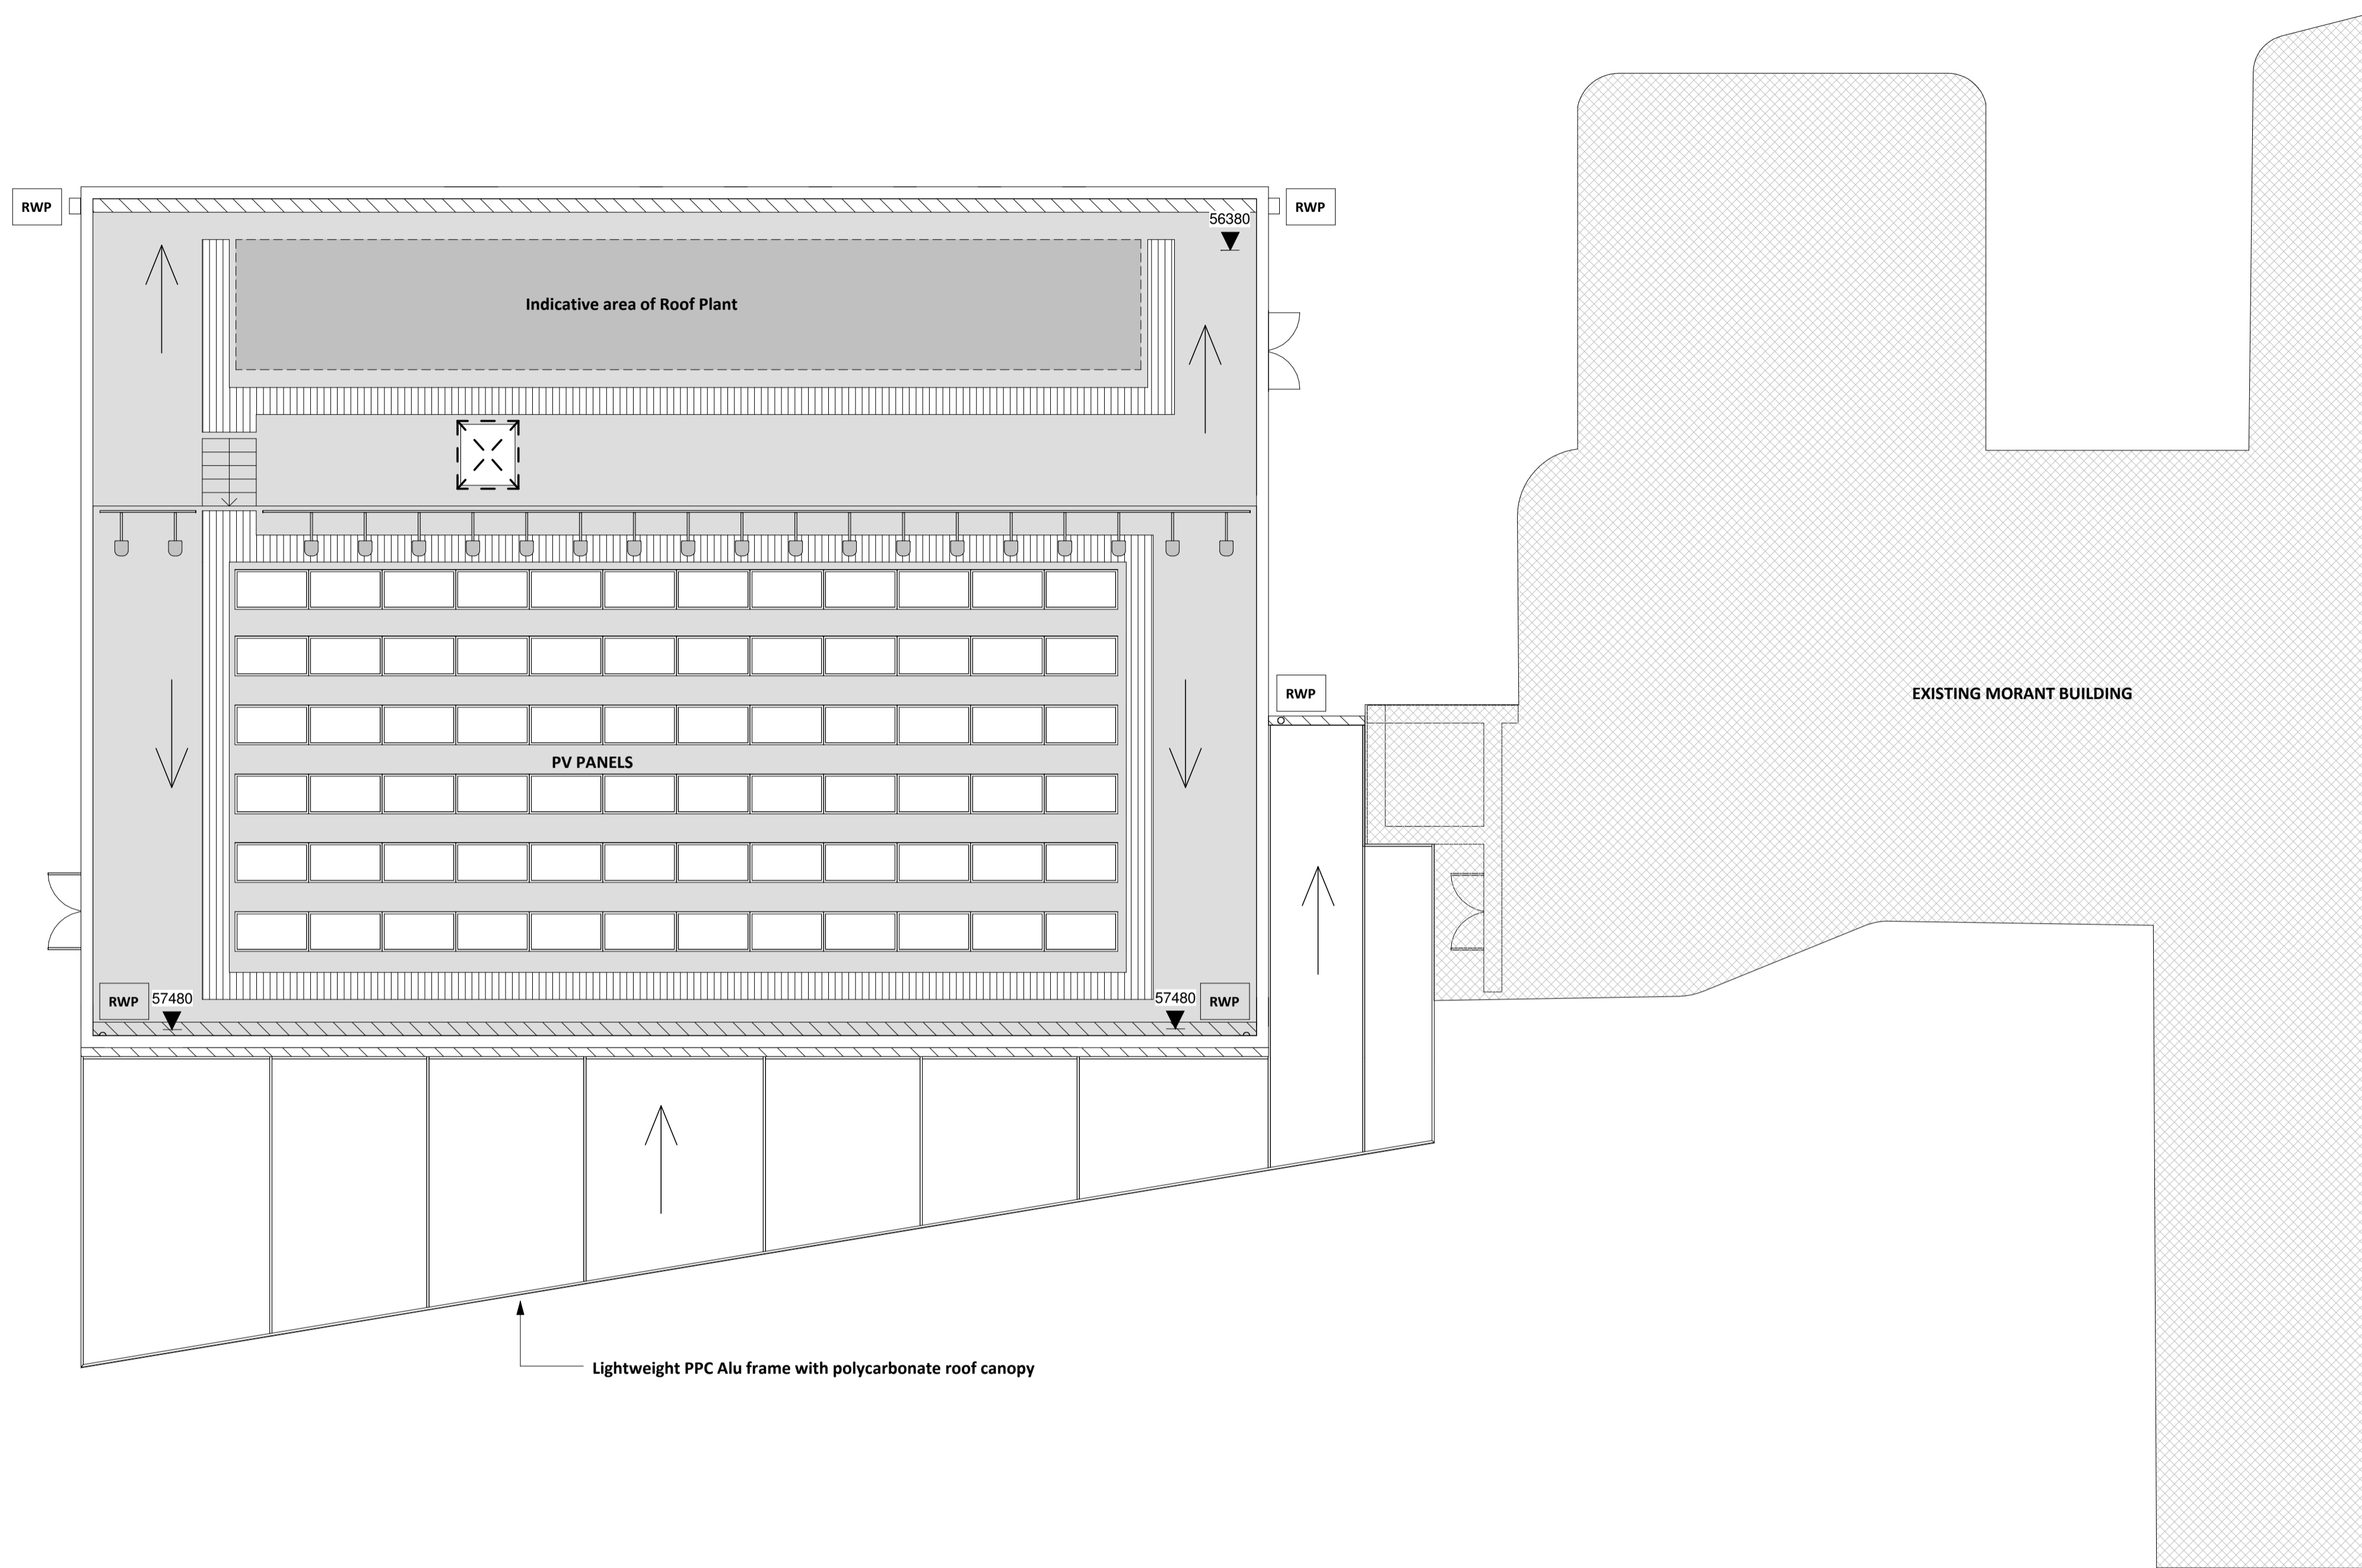

- Key**
- Indication of roof falls to achieve minimum 1:80 installed slope.
 - Rainwater downpipe and hoppers
 - Single ply roof
 - Gutter
 - PV Panels
 - Plant - by others. Final locations to be agreed.
 - Roof Access Hatch
 - Membrane walkway
 - 1100mm Freestanding guarding

Rev.	Date	Drawn	Check	Description
------	------	-------	-------	-------------

gssarchitecture

35 HEADLANDS, KETTERING, NORTHANTS, NN15 7ES
Telephone: 01536 513 165, Fax: 01536 410 226
Email: gss@gotch.co.uk, Web: www.gssarchitecture.com

Gloucester: 01452 525 019, Harrogate: 01423 815 121

Project Title:
Parliament Hill School - Dining Hall Layout

Client:
Farrans

Drawing Title:
Proposed Roof Plan

File Number: Sch284

Drawn By: FS

Checked By: BFLA

Scale@A1: 1 : 100 **Date:** 15/06/2016

Dwg No: (SK)401 **Rev:**

1. Proposed Dining Hall Roof Plan.
SCALE - 1 : 100@A1