
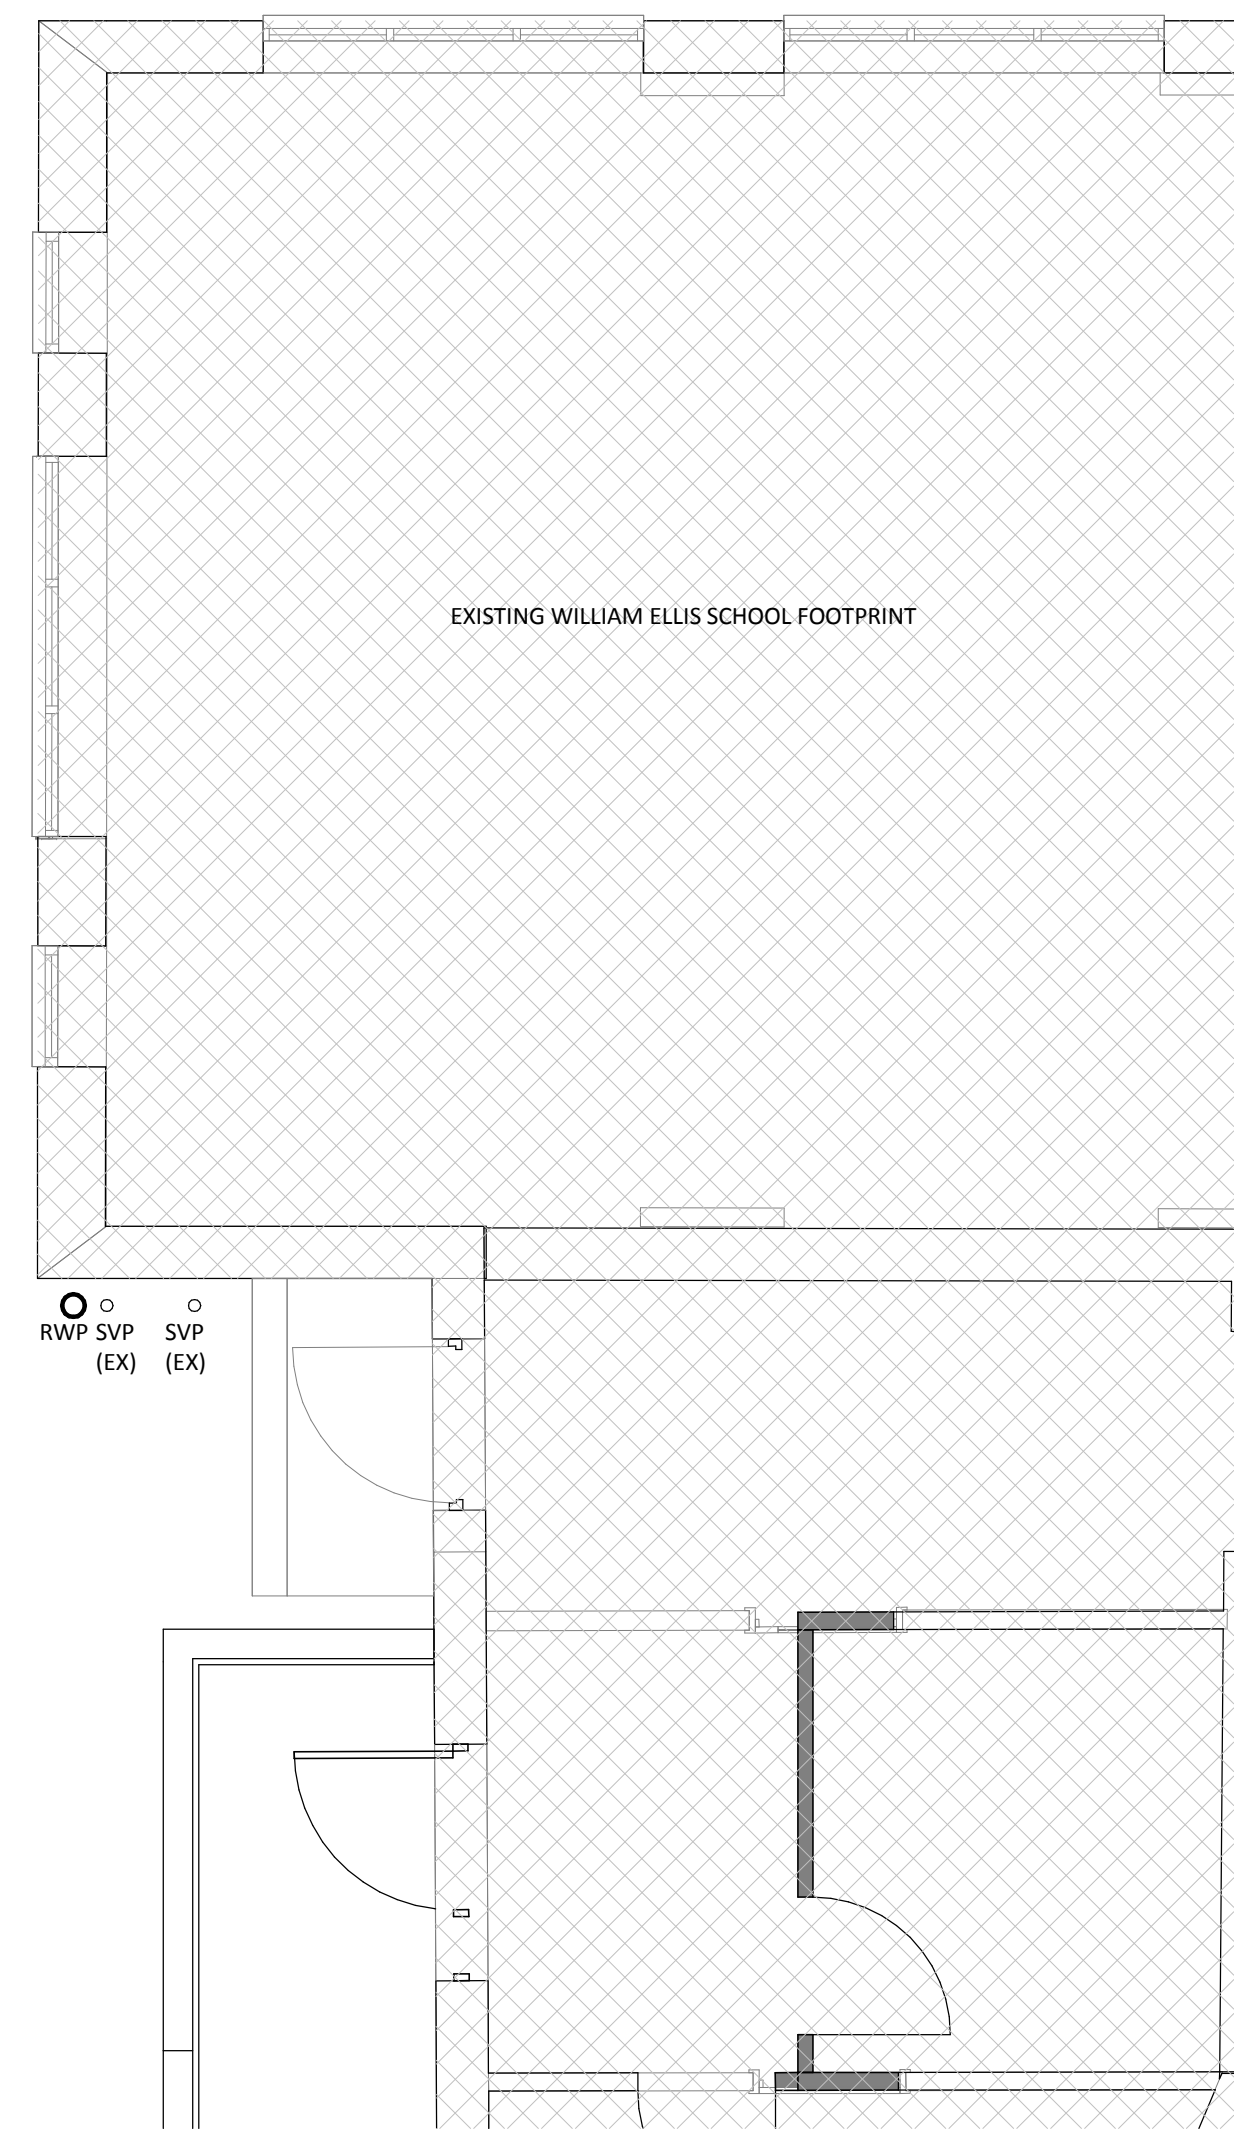


Do not scale from this drawing for construction or acquisition purposes. Responsibility is not accepted for errors made by others in scaling from this drawing. All construction information must be taken from figured dimensions only. All dimensions and levels must be checked on site and discrepancies between drawings and specification must be reported to GSSArchitecture.
© Copyright GSSArchitecture

Ordnance Survey © Crown Copyright 2015. All rights reserved. Licence number GSS 100017356.

Map Data Copyright 2015 Google.

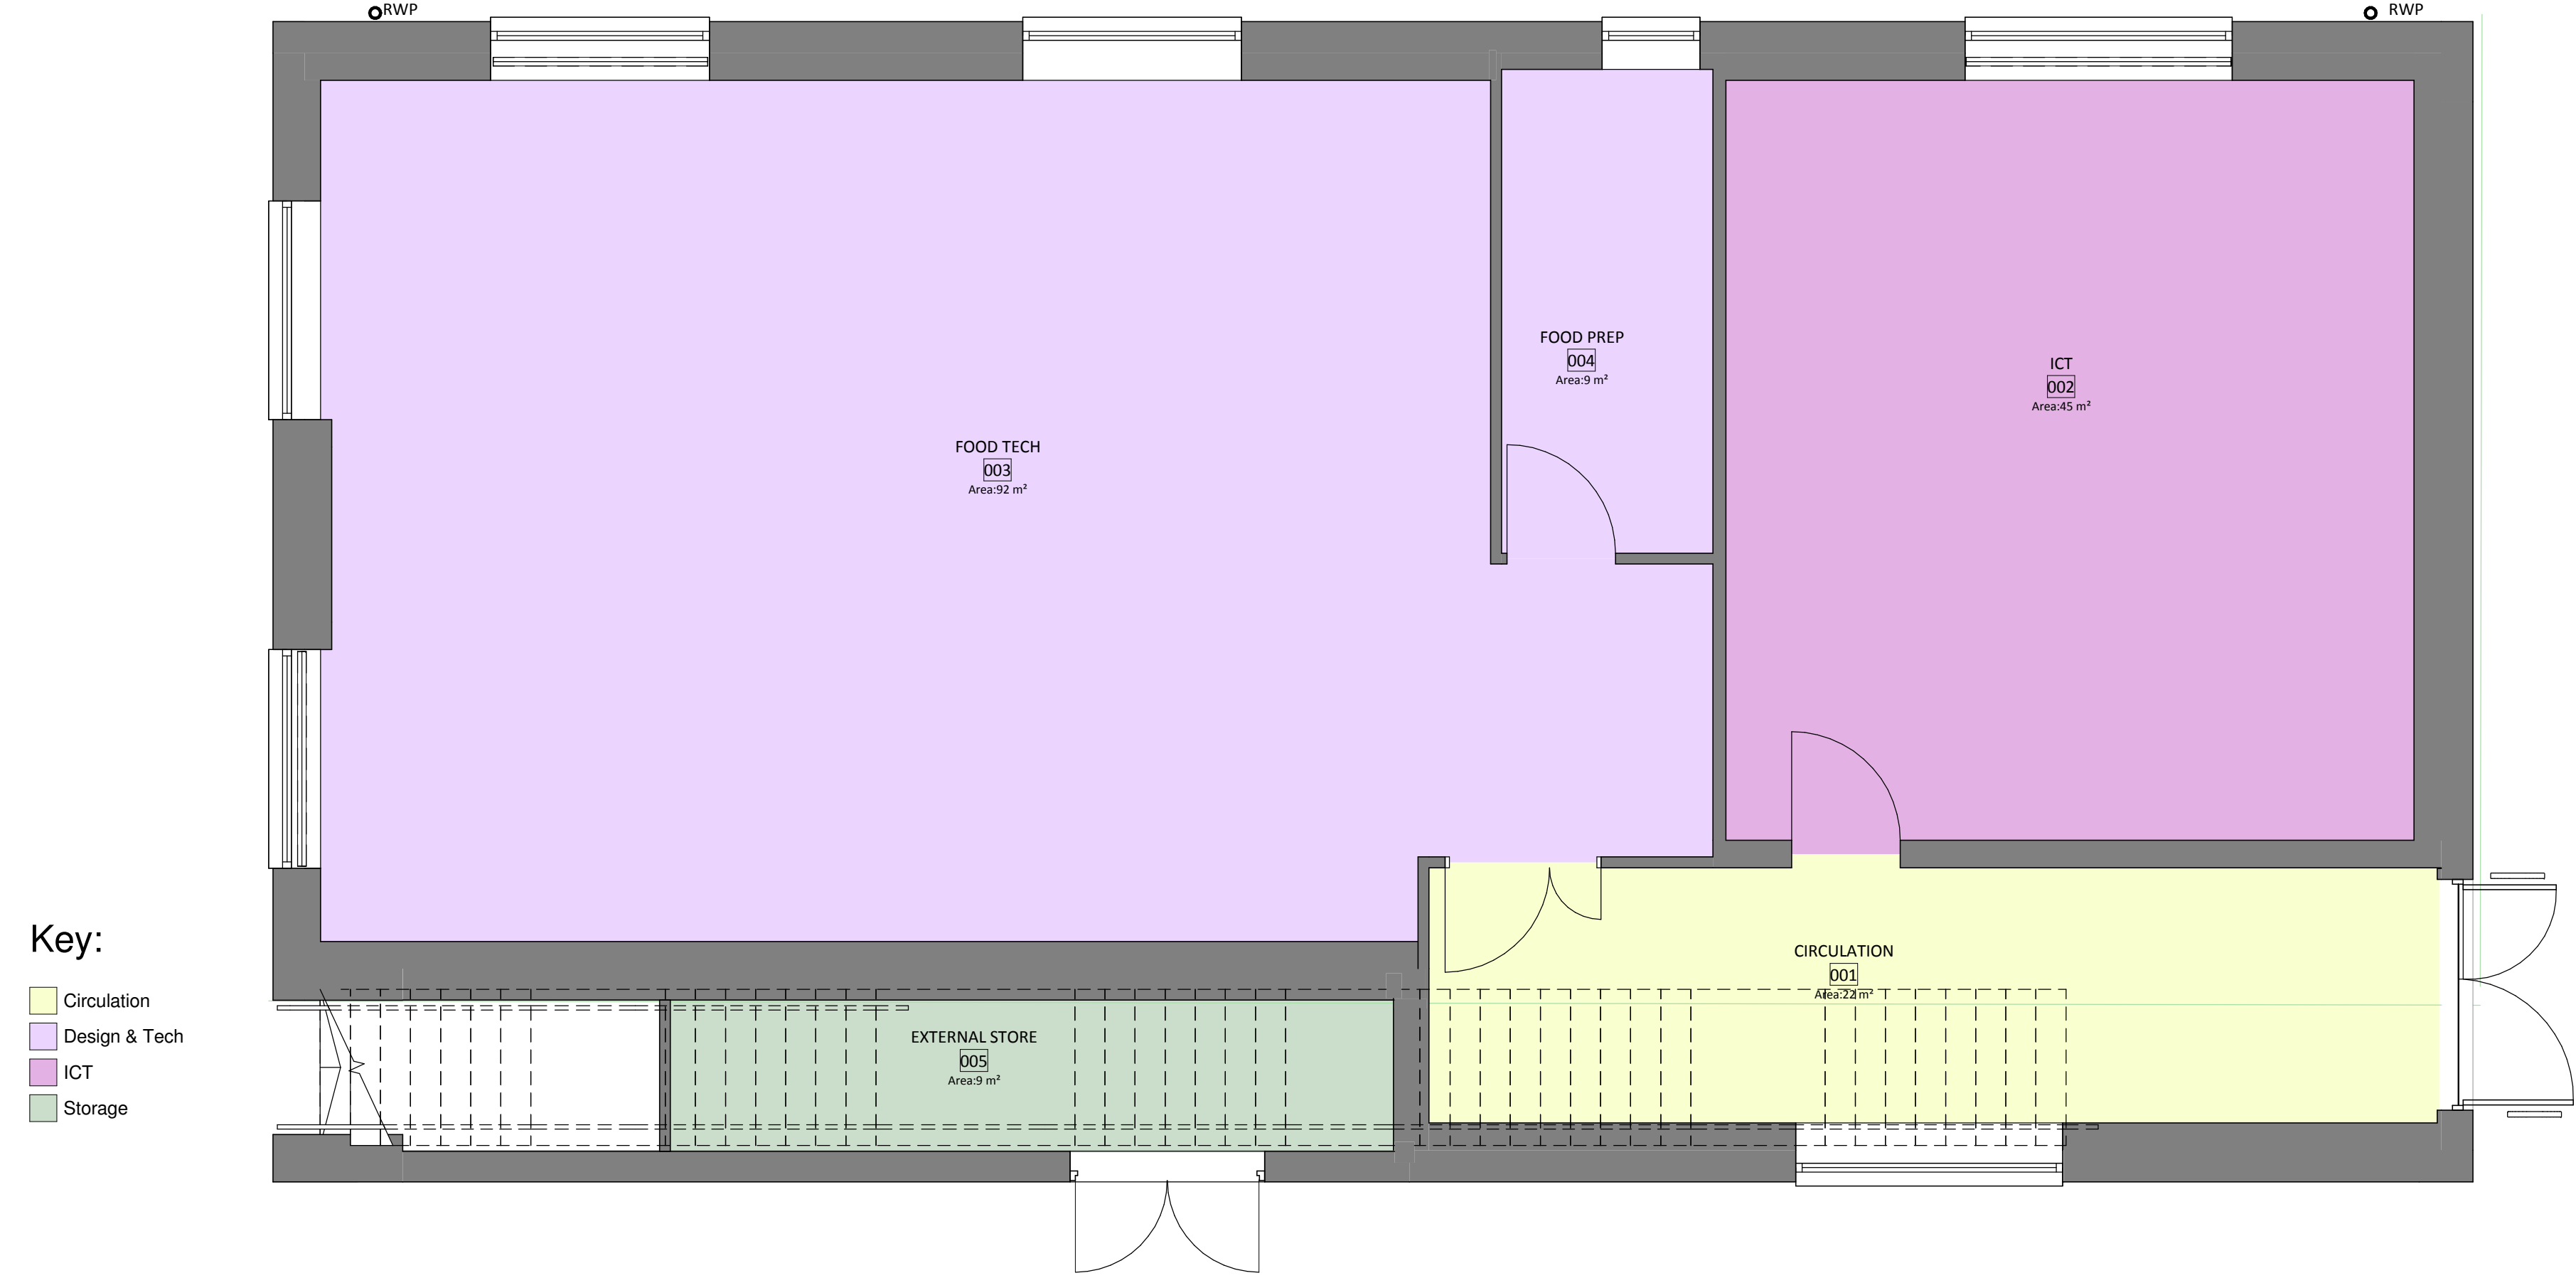


1. WE Proposed Ground Floor Plan
SCALE - 1 : 50@A1

Rev.	Date	Drawn	Check	Description

GSSarchitecture

35 HEADLANDS, KETTERING, NORTHANTS, NN15 7ES
Telephone: 01536 513 165, Fax: 01536 410 226
Email:gss@gotch.co.uk, Web: www.gssarchitecture.com

Gloucester: 01452 525 019, Harrogate: 01423 815 121

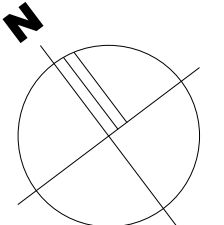

Project Title:
William Ellis School

Client:
Farrans Construction

Drawing Title:
WE Proposed Extension Ground Floor Plan


File Number: SCH284

Drawn By: FS

Checked By: BFLA

Scale@A1: 1 : 50 **Date:** 15/06/2016

Dwg No: (SK)310 **Rev:**

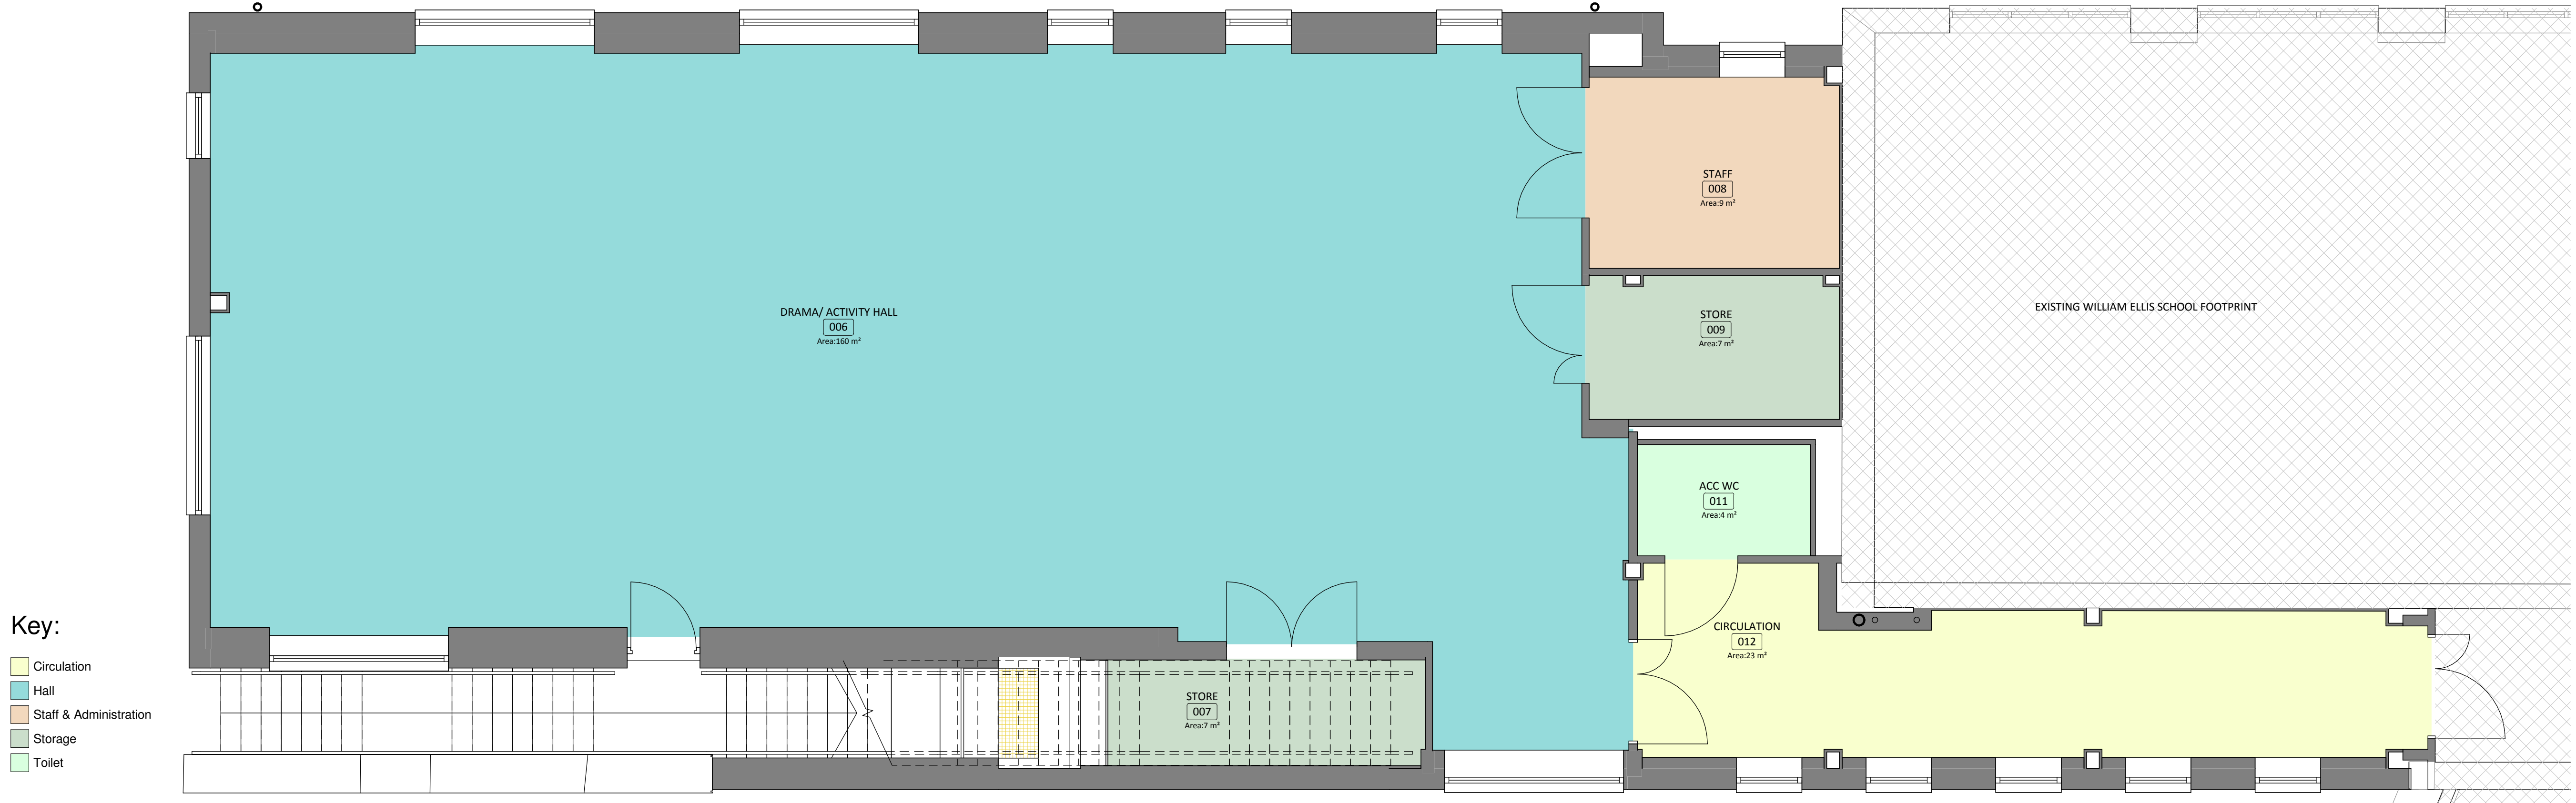

2. WE Proposed First Floor Plan.
SCALE - 1 : 50@A1

Existing flat roof below