

**MATERIALS KEY**

1. Staffs brown Brindle Brickwork parapet with Pre-cast Concrete Coping
2. PPC Aluminium RWP and Hopper, Grey Colour
3. Built up felt roof covering
4. Cold liquid applied reinforced waterproofing. Colour: Grey

Do not scale from this drawing for construction or acquisition purposes. Responsibility is not accepted for errors made by others in scaling from this drawing. All construction information must be taken from figured dimensions only. All dimensions and levels must be checked on site and discrepancies between drawings and specification must be reported to GSSArchitecture.  
© Copyright GSSArchitecture

Ordnance Survey © Crown Copyright 2015. All rights reserved. Licence number GSS 100017356.


Map Data Copyright 2015 Google.

Rev.	Date	Drawn	Check	Description
C	16.06.16	PH	CC	Additional notes added. Materials Key added
B	16.05.16	PH	CC	Internal layout updated. Grid amended
A	29.04.16	PH	CC	General updates

**gssarchitecture**

35 HEADLANDS, KETTERING, NORTHANTS, NN15 7ES  
Telephone: 01536 513 165, Fax: 01536 410 226  
Email: gss@gotch.co.uk, Web: www.gssarchitecture.com

Gloucester: 01452 525 019, Harrogate: 01423 815 121

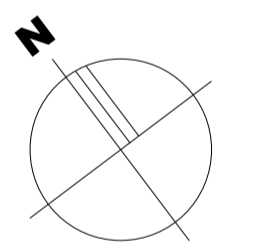

This drawing is purely for discussion purposes only. It is not to be taken as a proposal for construction detailing, and instead it is primarily intended to convey the overall spatial layout of the building or parts of it. Please refer to the developed production information drawings for detail, construction and measurement purposes.

**PRELIMINARY ISSUE**

**Project Title:**  
William Ellis School

**Client:**  
Farrans Construction

**Drawing Title:**  
WE Proposed Extension Roof Plan


**File Number:** SCH284

**Drawn By:** EFR

**Checked By:** CC

**Scale@A1:** 1 : 50 **Date:** 11.03.16

**Dwg No:** (27)310 **Rev:** C

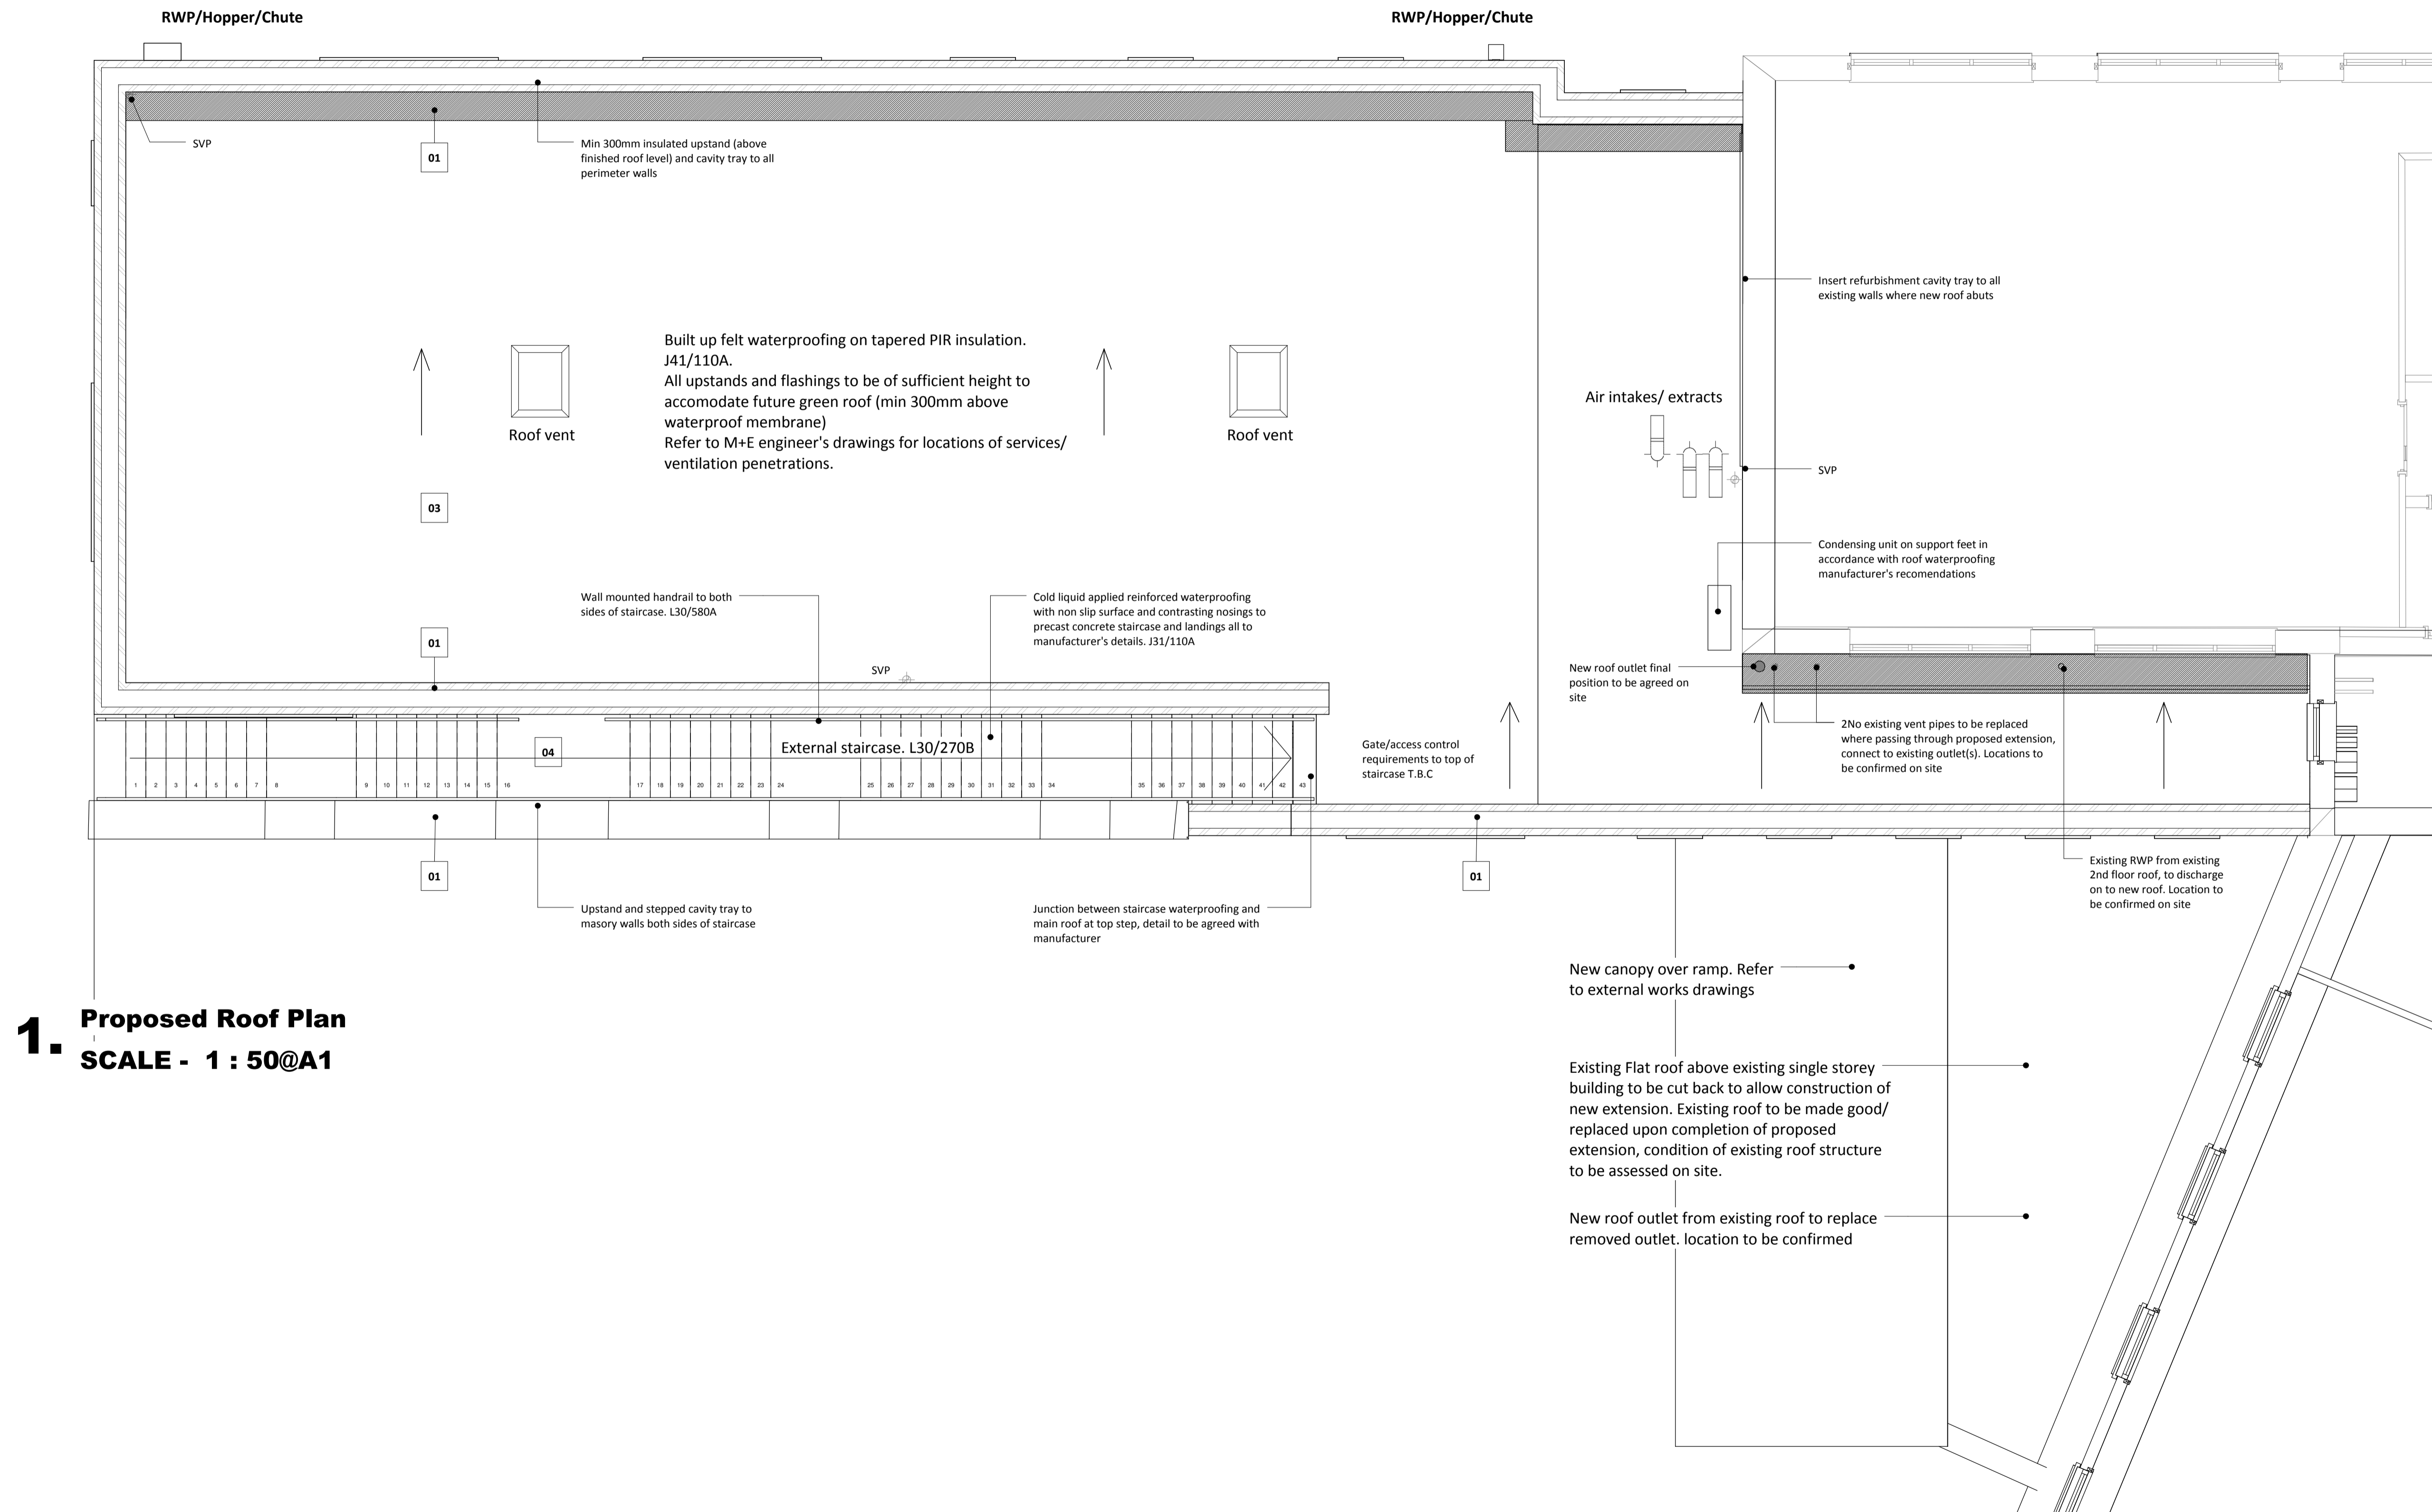

**1. Proposed Roof Plan**  
**SCALE - 1 : 50@A1**

**Legend**

- Gutter
- Proposed roof outlet
- Existing RWP
- Direction of Fall
- RWP/Hopper/Chute