

Do not scale from this drawing for construction or acquisition purposes. Responsibility is not accepted for errors made by others in scaling from this drawing. All construction information must be taken from figured dimensions only. All dimensions and levels must be checked on site and discrepancies between drawings and specification must be reported to GSSArchitecture.
© Copyright GSSArchitecture

Ordnance Survey © Crown Copyright 2015. All rights reserved. Licence number GSS 100017356.

Map Data Copyright 2015 Google.


Rev.	Date	Drawn	Check	Description
H	15/06/16	FS	BFLA	Plan updated
G	01/06/2016	BFLA	BFLA	Layout & design development following DTM
F	18/05/16	RCG	BFLA	Plan updated following amendments to room layouts
E	29/04/16	FS	BFLA	Plan Updated
D	04/04/16	CC	BFLA	Plant and Ramps updated
C	23/03/16	BFLA	BFLA	Riser & Plant Spaces amended
B	17/03/16	BFLA	BFLA	WC updates and minor layout changes
A	09/03/16	BFLA	BFLA	Windows developed

Rev. Date Drawn Check Description

GSSarchitecture

35 HEADLANDS, KETTERING, NORTHANTS, NN15 7ES
Telephone: 01536 513 165, Fax: 01536 410 226
Email: gss@gotch.co.uk, Web: www.gssarchitecture.com

Gloucester: 01452 525 019, Harrogate: 01423 815 121

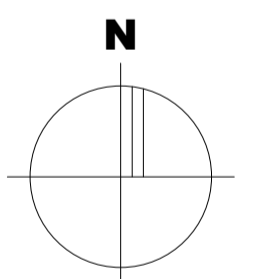

Project Title:
Parliament Hill School, William Ellis School and LaSWAP Sixth Form

Client:
Farrans

Drawing Title:
First Floor Plan


File Number: SCH284

Drawn By: FS

Checked By: BFLA

Scale@A1: As indicated **Date:** 02/03/16

Dwg No: (SK)203 **Rev:** H

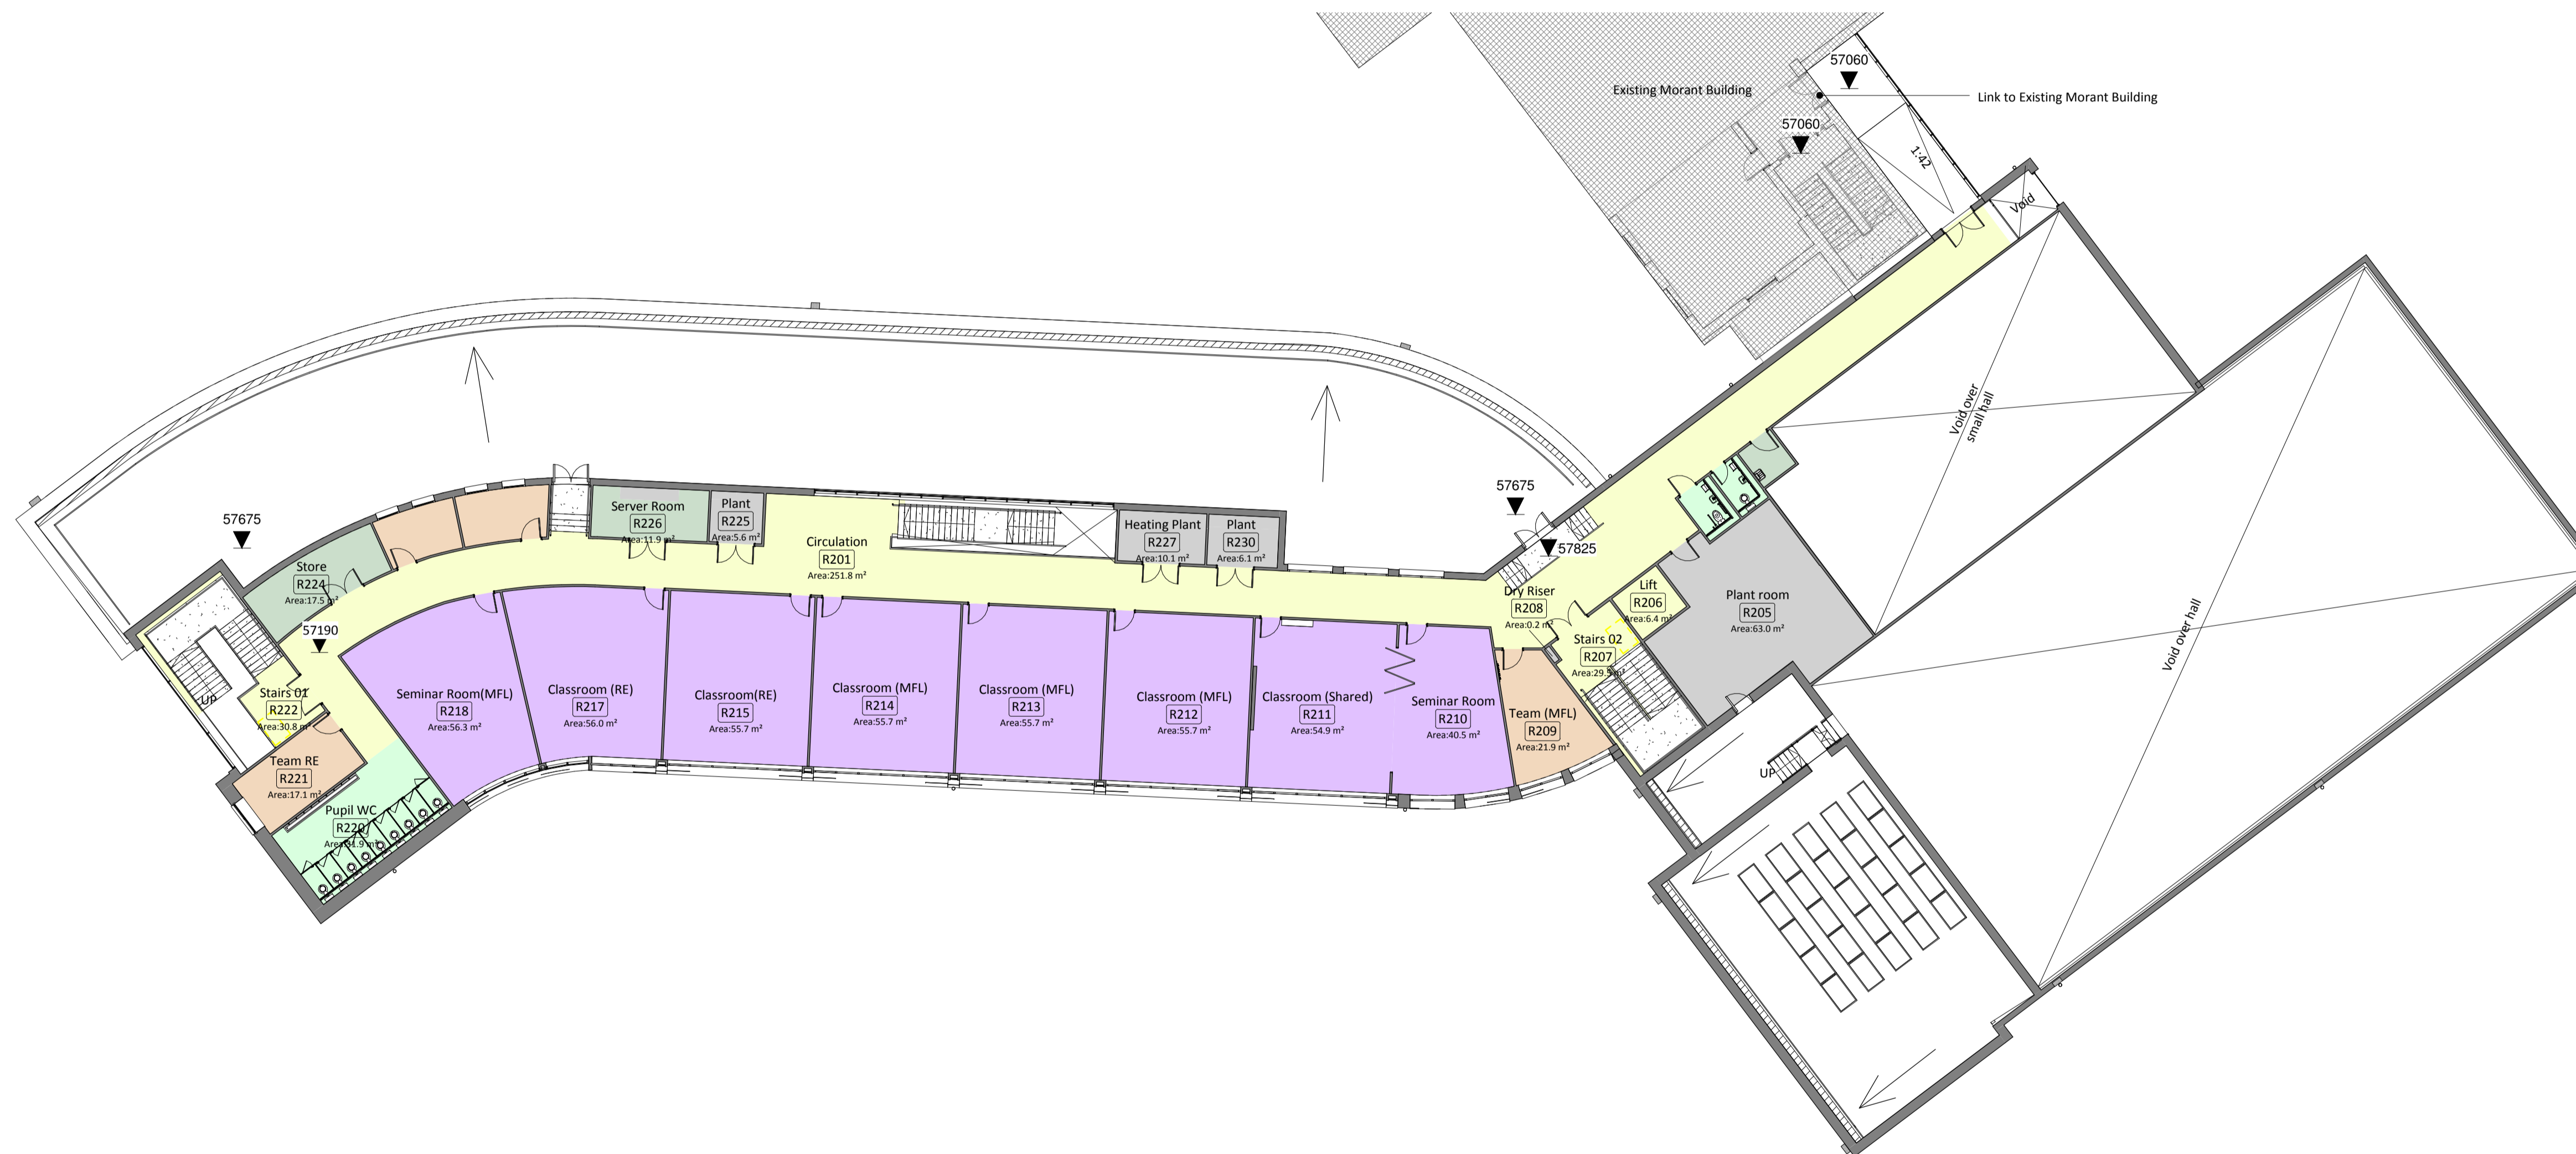

1. First Floor Level
SCALE - 1 : 200@A1

Key:

Circulation	Science Teaching
Learning resource	Staff & Administration
Catering	Storage (Non-teaching)
Design & Tech	Storage (teaching)
Teaching area	Toilets
Halls	Plant
Indicates FFL	