


Dashed:
outline of
basement above

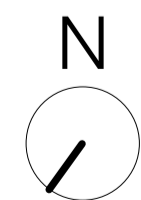

standard notes

1. Do not scale this drawing.
2. All dimensions must be checked on site and any discrepancies verified with the architect.
3. Unless shown otherwise, all dimensions are to structural surfaces.

THIS IS NOT A CONSTRUCTION DRAWING. IT IS UNSUITABLE FOR THE PURPOSE OF CONSTRUCTION AND MUST ON NO ACCOUNT BE USED AS SUCH.

drawing notes

PLANNING ISSUE

revisions

P1	04.03.13	Preliminary Issue	P7	07.02.14	Issued for Information
P2	25.03.13	Preliminary Issue	P8	14.03.14	Issued for Costing
P3	10.05.13	Stage C Issue	P9	02.05.14	Stage D Issue
P4	14.11.13	Stage C Final Record Issue	P10	01.08.14	Planning and LBC Issue
P5	14.11.13	Post Stage C Information Issue			
P6	05.12.13	Information Issue			

UCL LAWS Bentham House

date
01.08.14

client
UCL

scale
1 : 100

drawing
Proposed Basement plan




drawn checked drawing number rev
AF TG 3000 · L · 097 P10

C:\Users\peter.dew\Documents\3000_UCL Laws_Extension_peter.dew.rvt


Levitt Bernstein
1 Kingsland Passage
London
E8 2BB

t: 020 7275 7676
f: 020 7275 9348
w: levittbernstein.co.uk
e: post@levittbernstein.co.uk

Levitt Bernstein

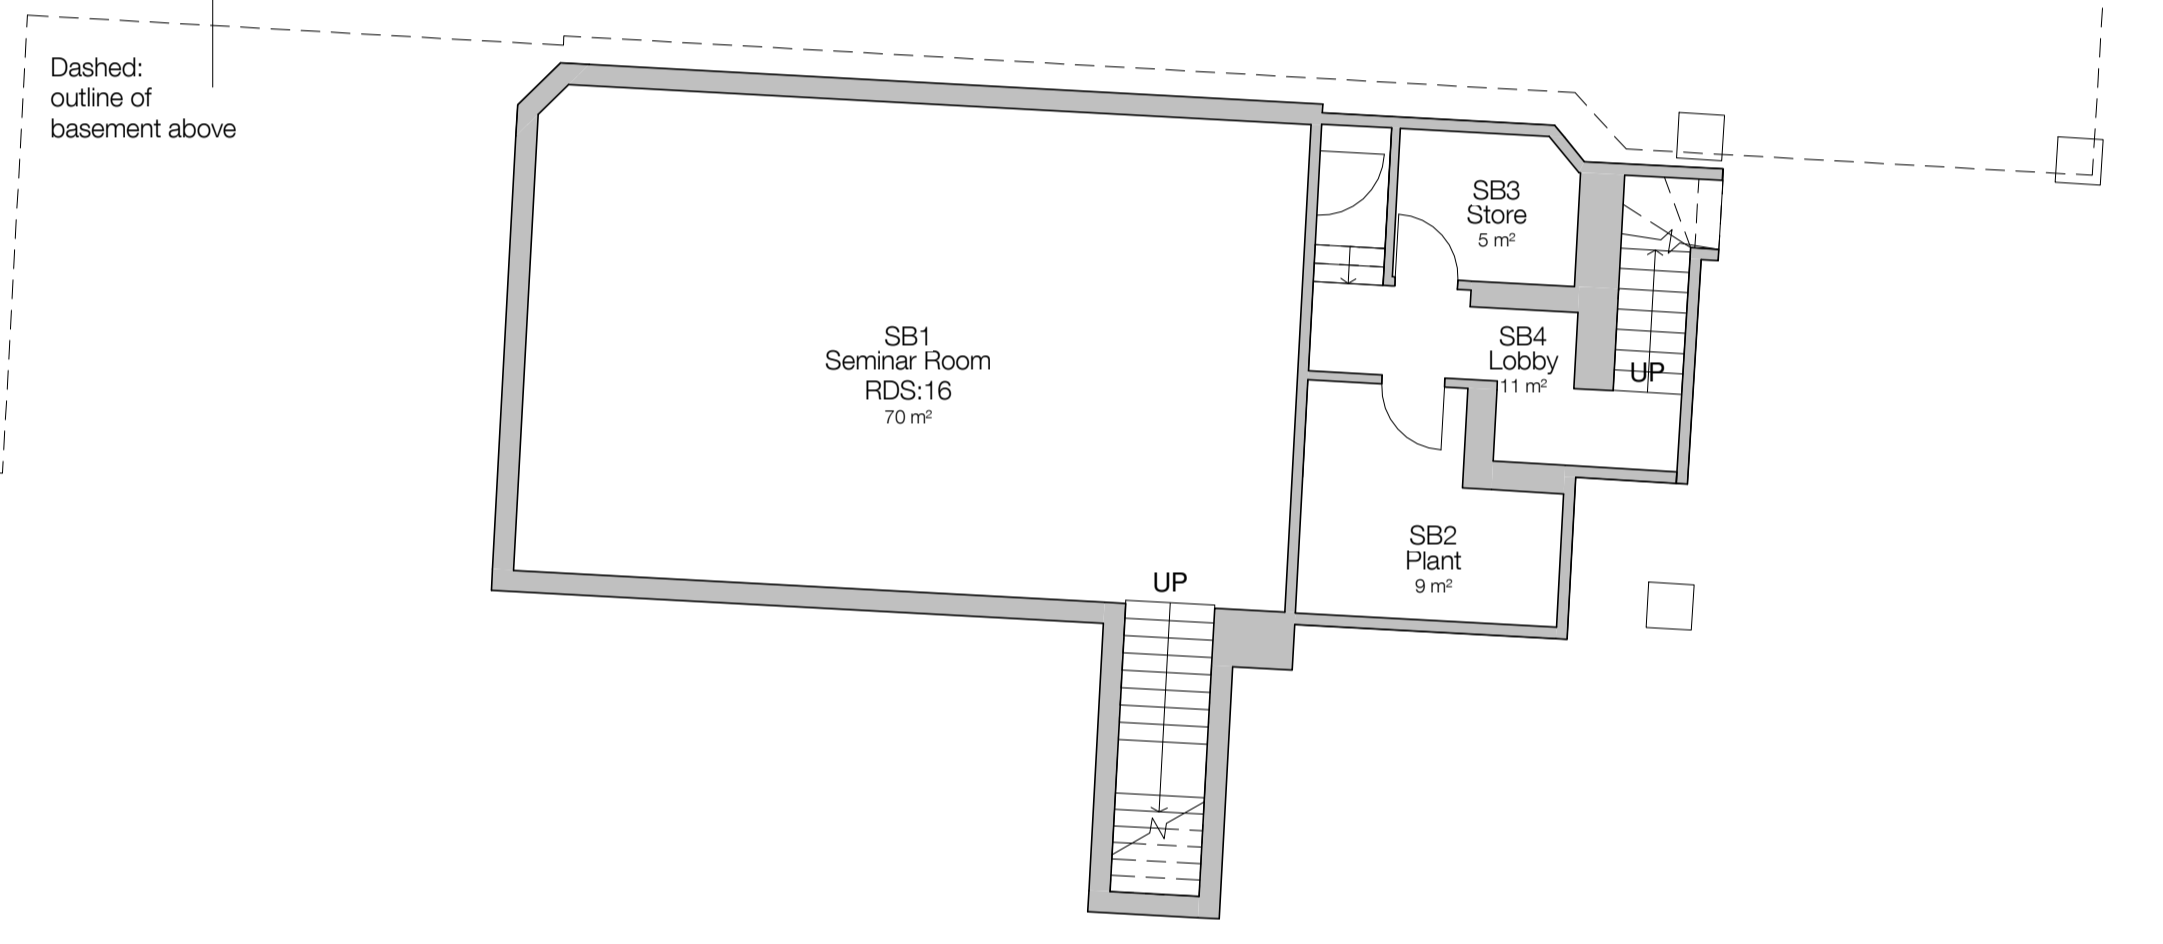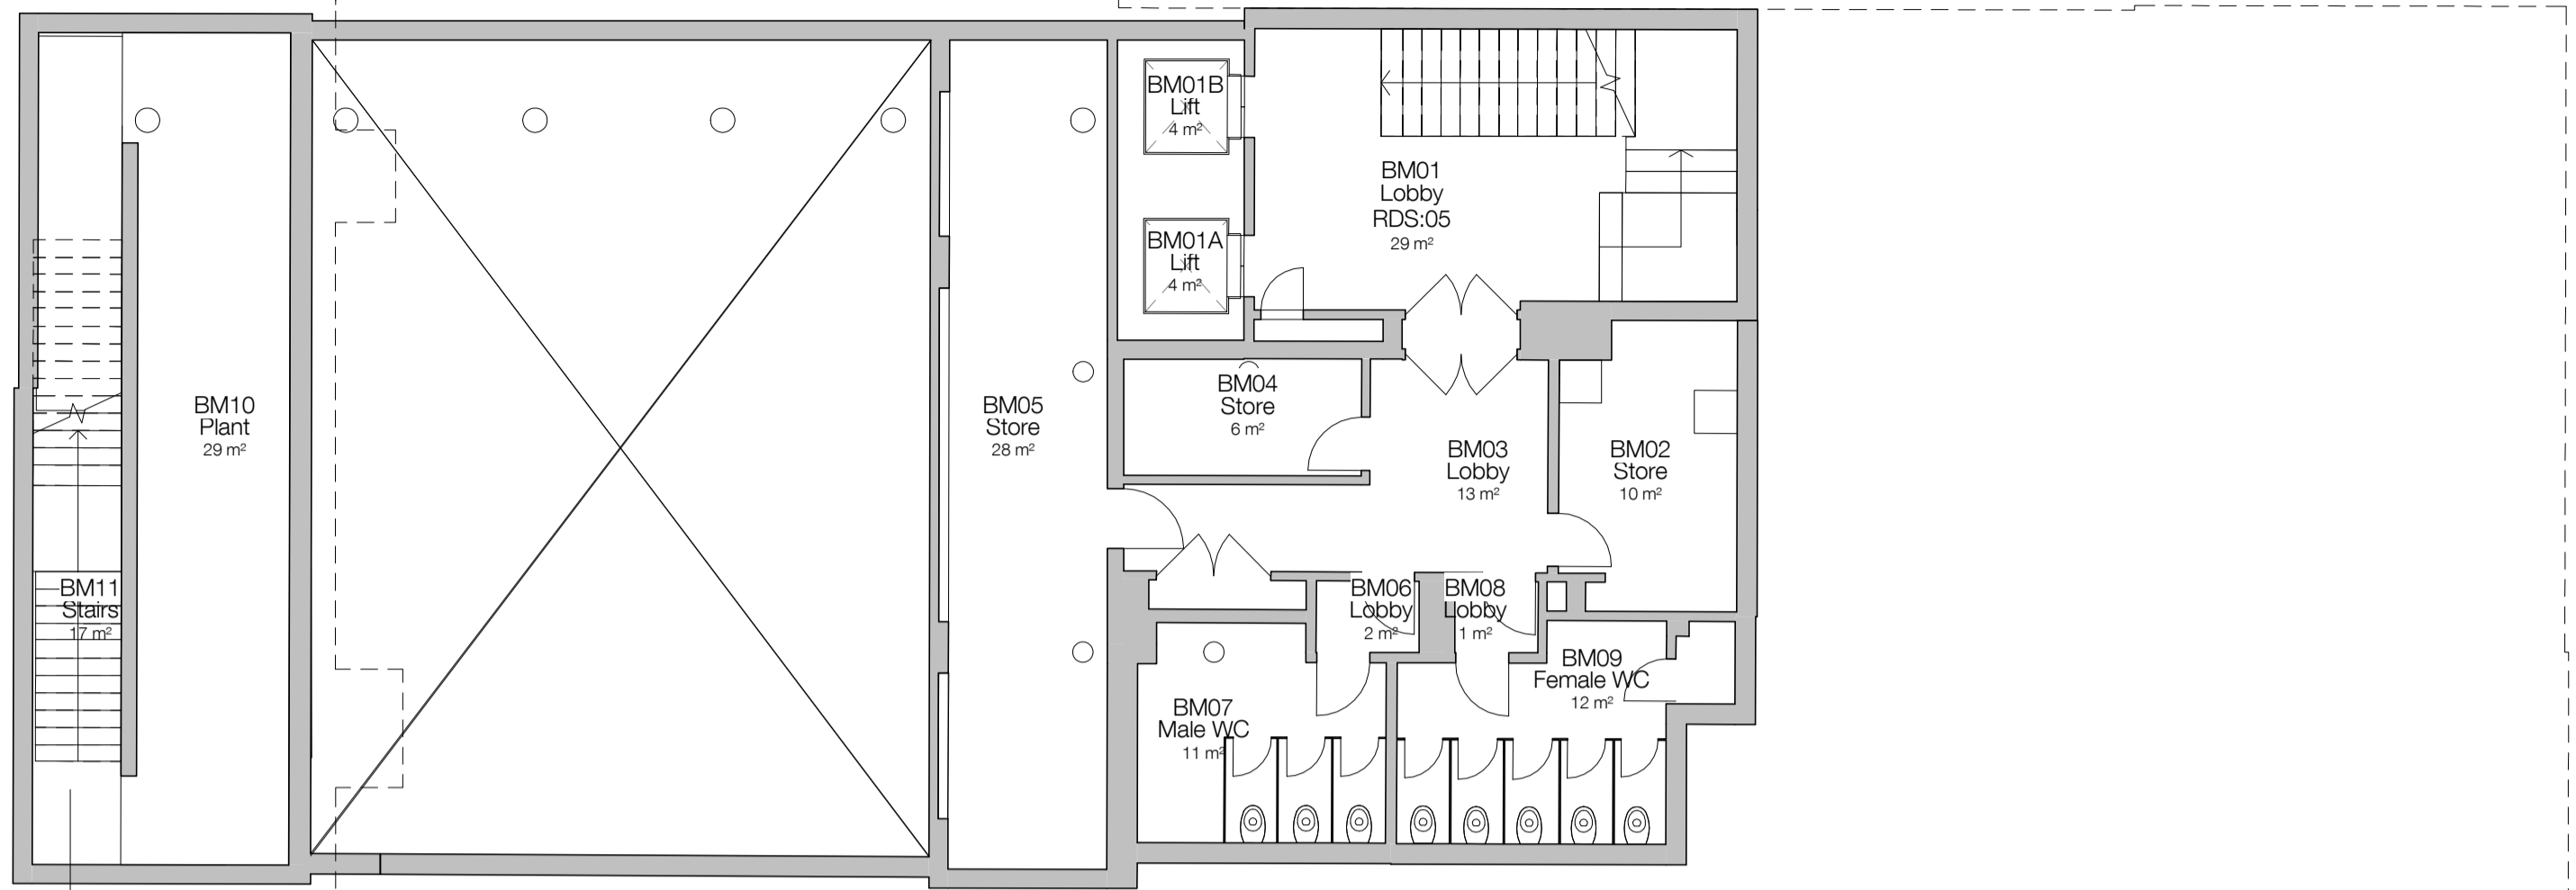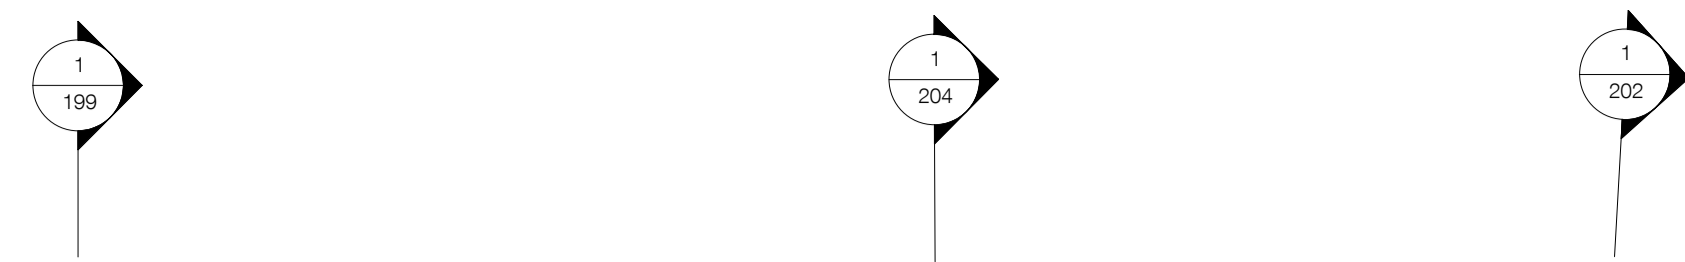

Dashed:
outline of
basement above

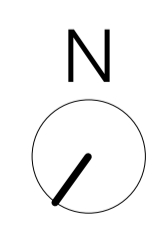

standard notes

1. Do not scale this drawing.
2. All dimensions must be checked on site and any discrepancies verified with the architect.
3. Unless shown otherwise, all dimensions are to structural surfaces.

THIS IS NOT A CONSTRUCTION DRAWING. IT IS UNSUITABLE FOR THE PURPOSE OF CONSTRUCTION AND MUST ON NO ACCOUNT BE USED AS SUCH.

drawing notes

PLANNING ISSUE

revisions		P7	07.02.14	Issued for Information	
P1	04.03.13	Preliminary Issue	P8	14.03.14	Issued for Costing
P2	25.03.13	Preliminary Issue	P9	02.05.14	Stage D Issue
P3	10.05.13	Stage C Issue	P10	01.08.14	Planning and LBC Issue
P4	14.11.13	Stage C Final Record Issue			
P5	14.11.13	Post Stage C Information Issue			
P6	05.12.13	Information Issue			

UCL LAWS Bentham House

date
01.08.14

client
UCL

scale
1 : 100

drawing
Proposed Basement Mezzanine plan


drawn checked drawing number rev
AF TG 3000 · L · 098 P10

Levitt Bernstein
1 Kingsland Passage
London
E8 2BB

t: 020 7275 7676
f: 020 7275 9348
w: levittbernstein.co.uk
e: post@levittbernstein.co.uk

Levitt Bernstein

C:\Users\peter.dew\Documents\3000_UCL Laws_Extension_peter.dew.rvt

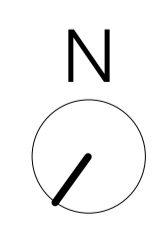

UCL LAWS Bentham House

standard notes

1. Do not scale this drawing.
2. All dimensions must be checked on site and any discrepancies verified with the architect.
3. Unless shown otherwise, all dimensions are to structural surfaces.



THIS IS NOT A CONSTRUCTION DRAWING. IT IS UNSUITABLE FOR THE PURPOSE OF CONSTRUCTION AND MUST ON NO ACCOUNT BE USED AS SUCH.

drawing notes

PLANNING ISSUE

revisions	date	description
P1	04.03.13	Preliminary Issue
P2	25.03.13	Preliminary Issue
P3	10.05.13	Stage C Issue
P4	14.11.13	Stage C Final Record Issue
P5	14.11.13	Post Stage C Information Issue
P6	05.12.13	Information Issue
P7	07.02.14	Issued for Information
P8	14.03.14	Issued for Costing
P9	02.05.14	Stage D Issue
P10	01.08.14	Planning and LBC Issue

date	client	Levitt Bernstein
01.08.14	UCL	1 Kingsland Passage London E8 2BB
scale 1 : 100	drawing Proposed Lower Ground floor plan	t: 020 7275 7676 f: 020 7275 9348 w: levittbernstein.co.uk e: post@levittbernstein.co.uk
drawn AF	checked TG	rev P10
drawing number 3000 · L · 099		Levitt Bernstein
C:\Users\peter.dew\Documents\3000_UCL Laws_Extension_peter.dew.rvt		

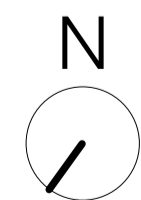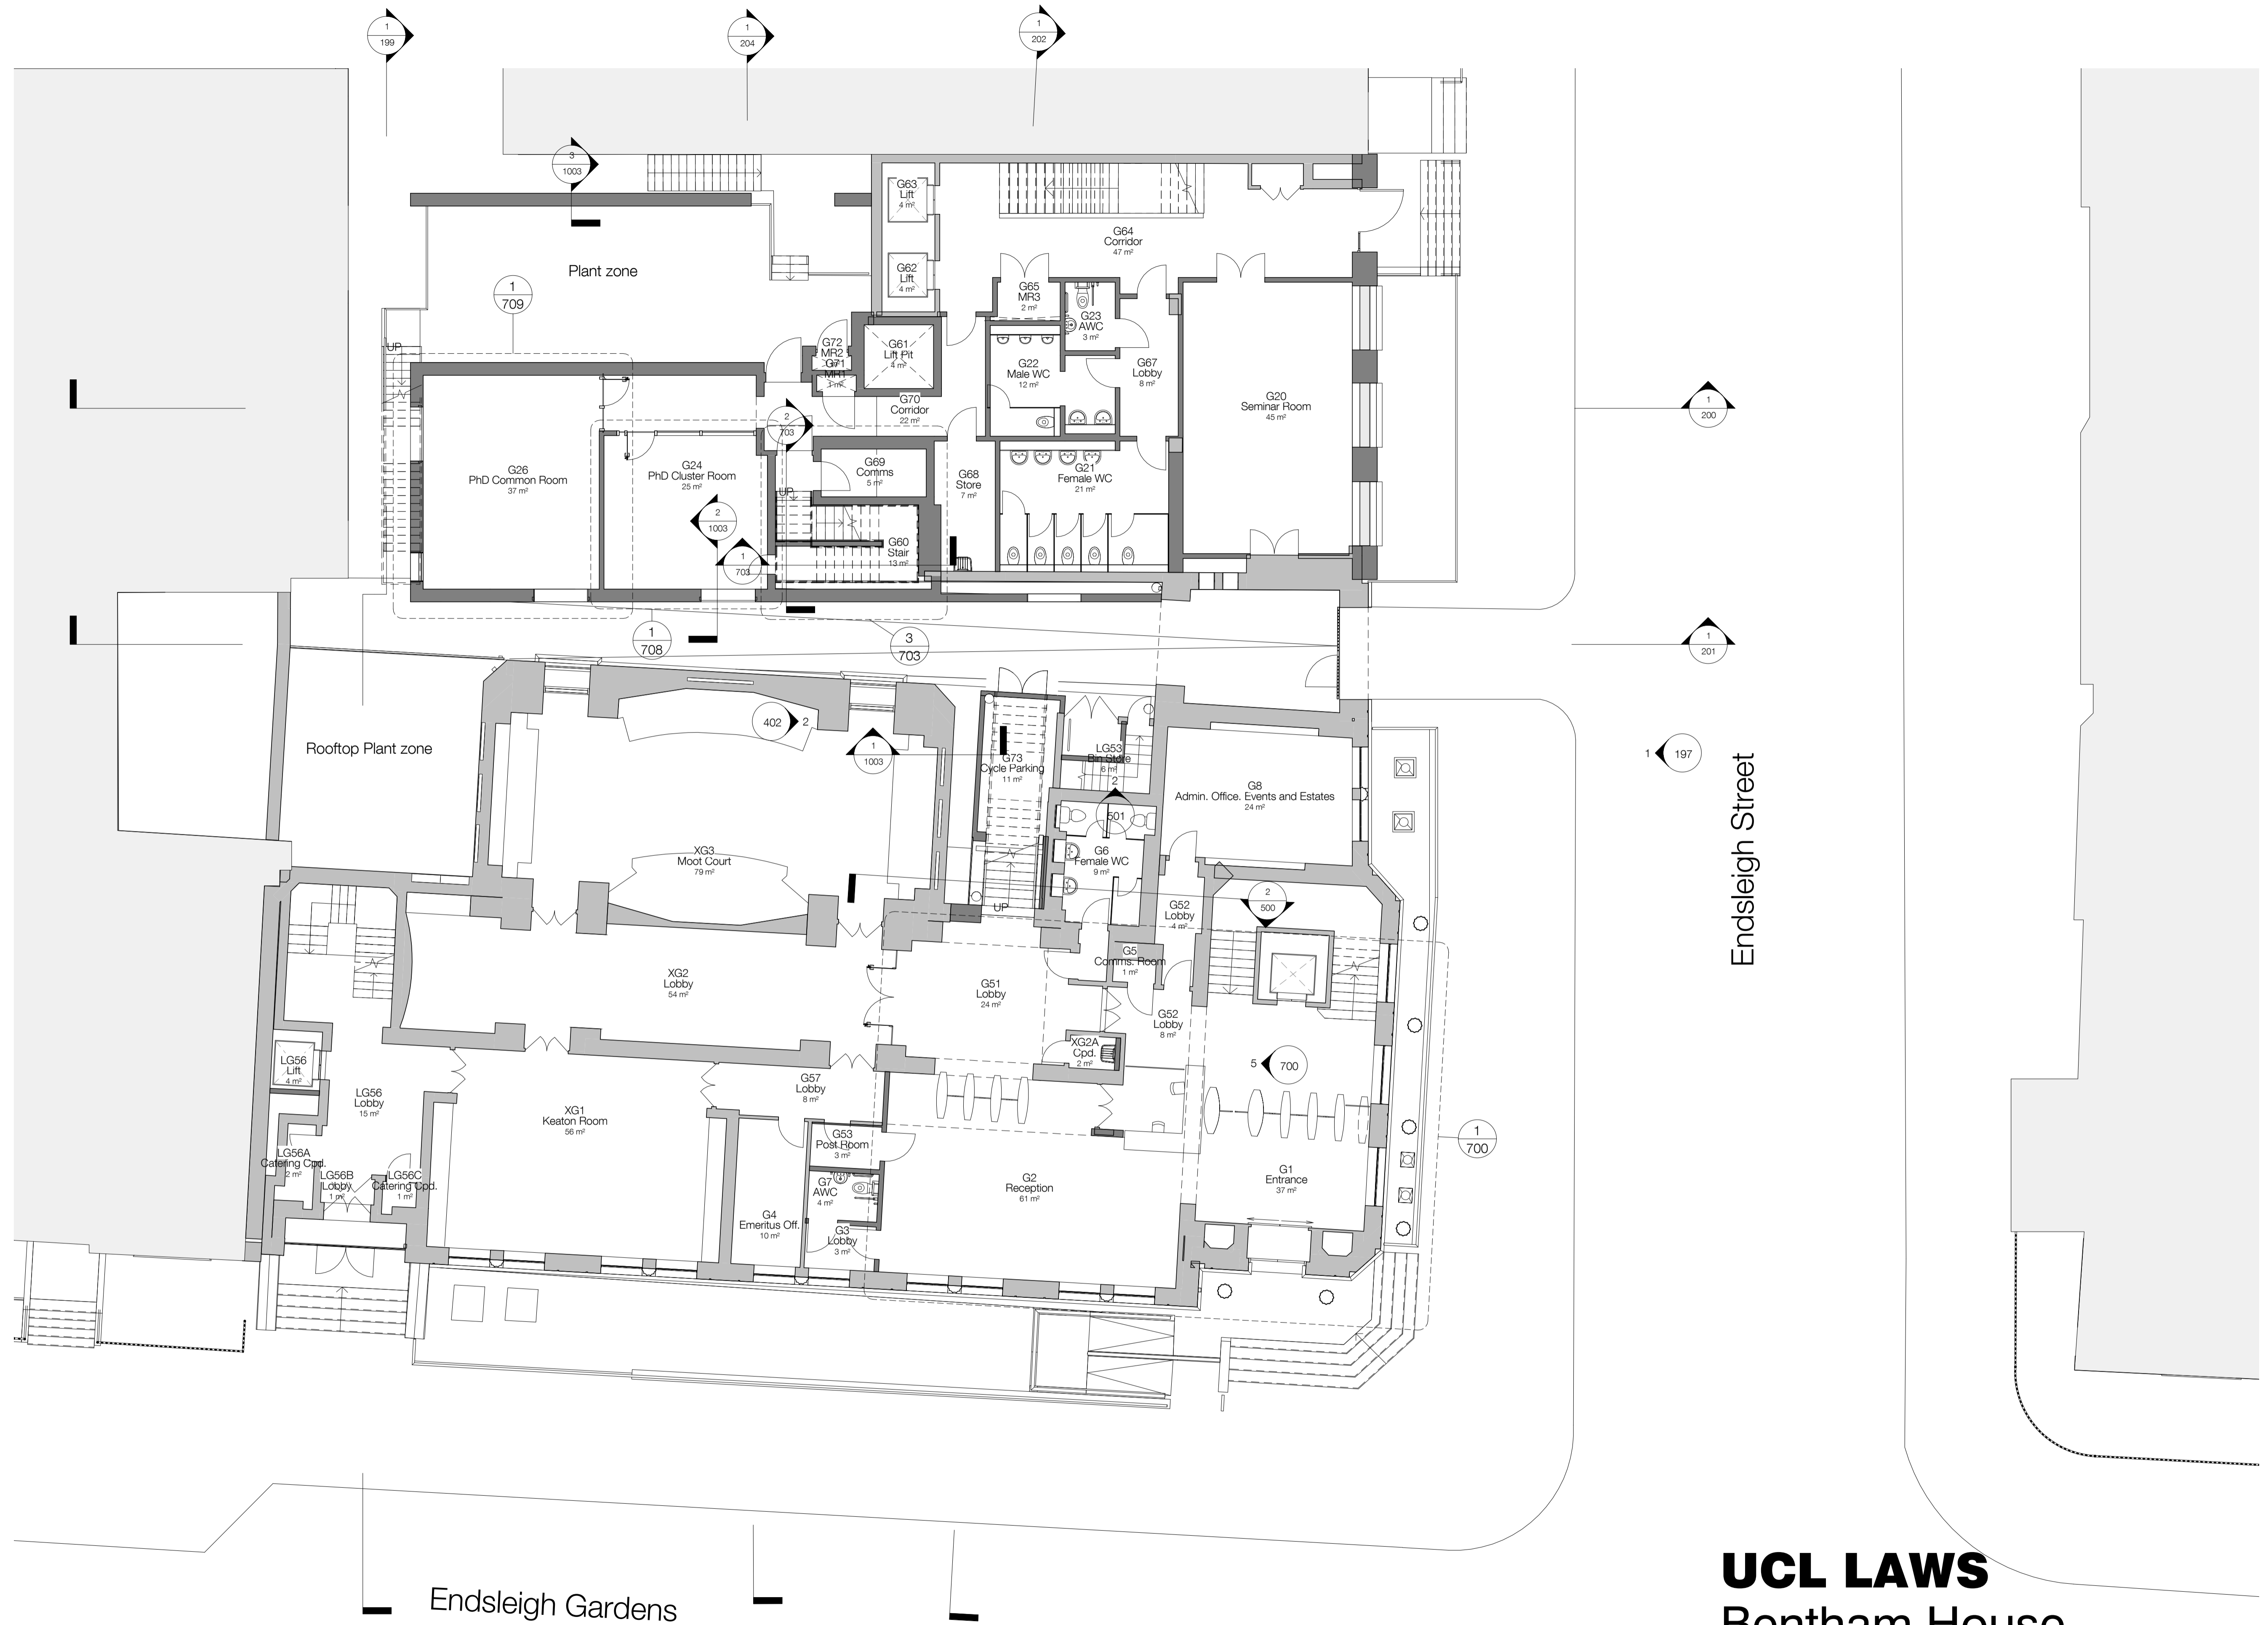

standard notes

1. Do not scale this drawing.
2. All dimensions must be checked on site and any discrepancies verified with the architect.
3. Unless shown otherwise, all dimensions are to structural surfaces.

THIS IS NOT A CONSTRUCTION DRAWING. IT IS UNSUITABLE FOR THE PURPOSE OF CONSTRUCTION AND MUST ON NO ACCOUNT BE USED AS SUCH.

drawing notes

PLANNING ISSUE

revisions

P1	04.03.13	Preliminary Issue	P7	05.12.13	Information Issue
P2	25.03.13	Preliminary Issue	P8	07.02.14	Issued for Information
P3	10.05.13	Stage C Issue	P9	14.03.14	Issued for Costing
P4	21.05.13	Stage C Addendum Issue	P10	02.05.14	Stage D Issue
P5	14.11.13	Stage C Final Record Issue	P11	05.06.14	Pre-application Issue
P6	14.11.13	Post Stage C Information Issue	P12	01.08.14	Planning and LBC Issue

UCL LAWS
Bentham House

date
01.08.14

client
UCL

scale
1 : 100

drawing
Proposed Ground floor plan


drawn checked drawing number rev
AF TG 3000 · L · 100 P12

C:\Users\peter.dew\Documents\3000_UCL Laws_Extension_peter.dew.rvt

Levitt Bernstein
1 Kingsland Passage
London
E8 2BB


t: 020 7275 7676
f: 020 7275 9348
w: levittbernstein.co.uk
e: post@levittbernstein.co.uk

Levitt Bernstein

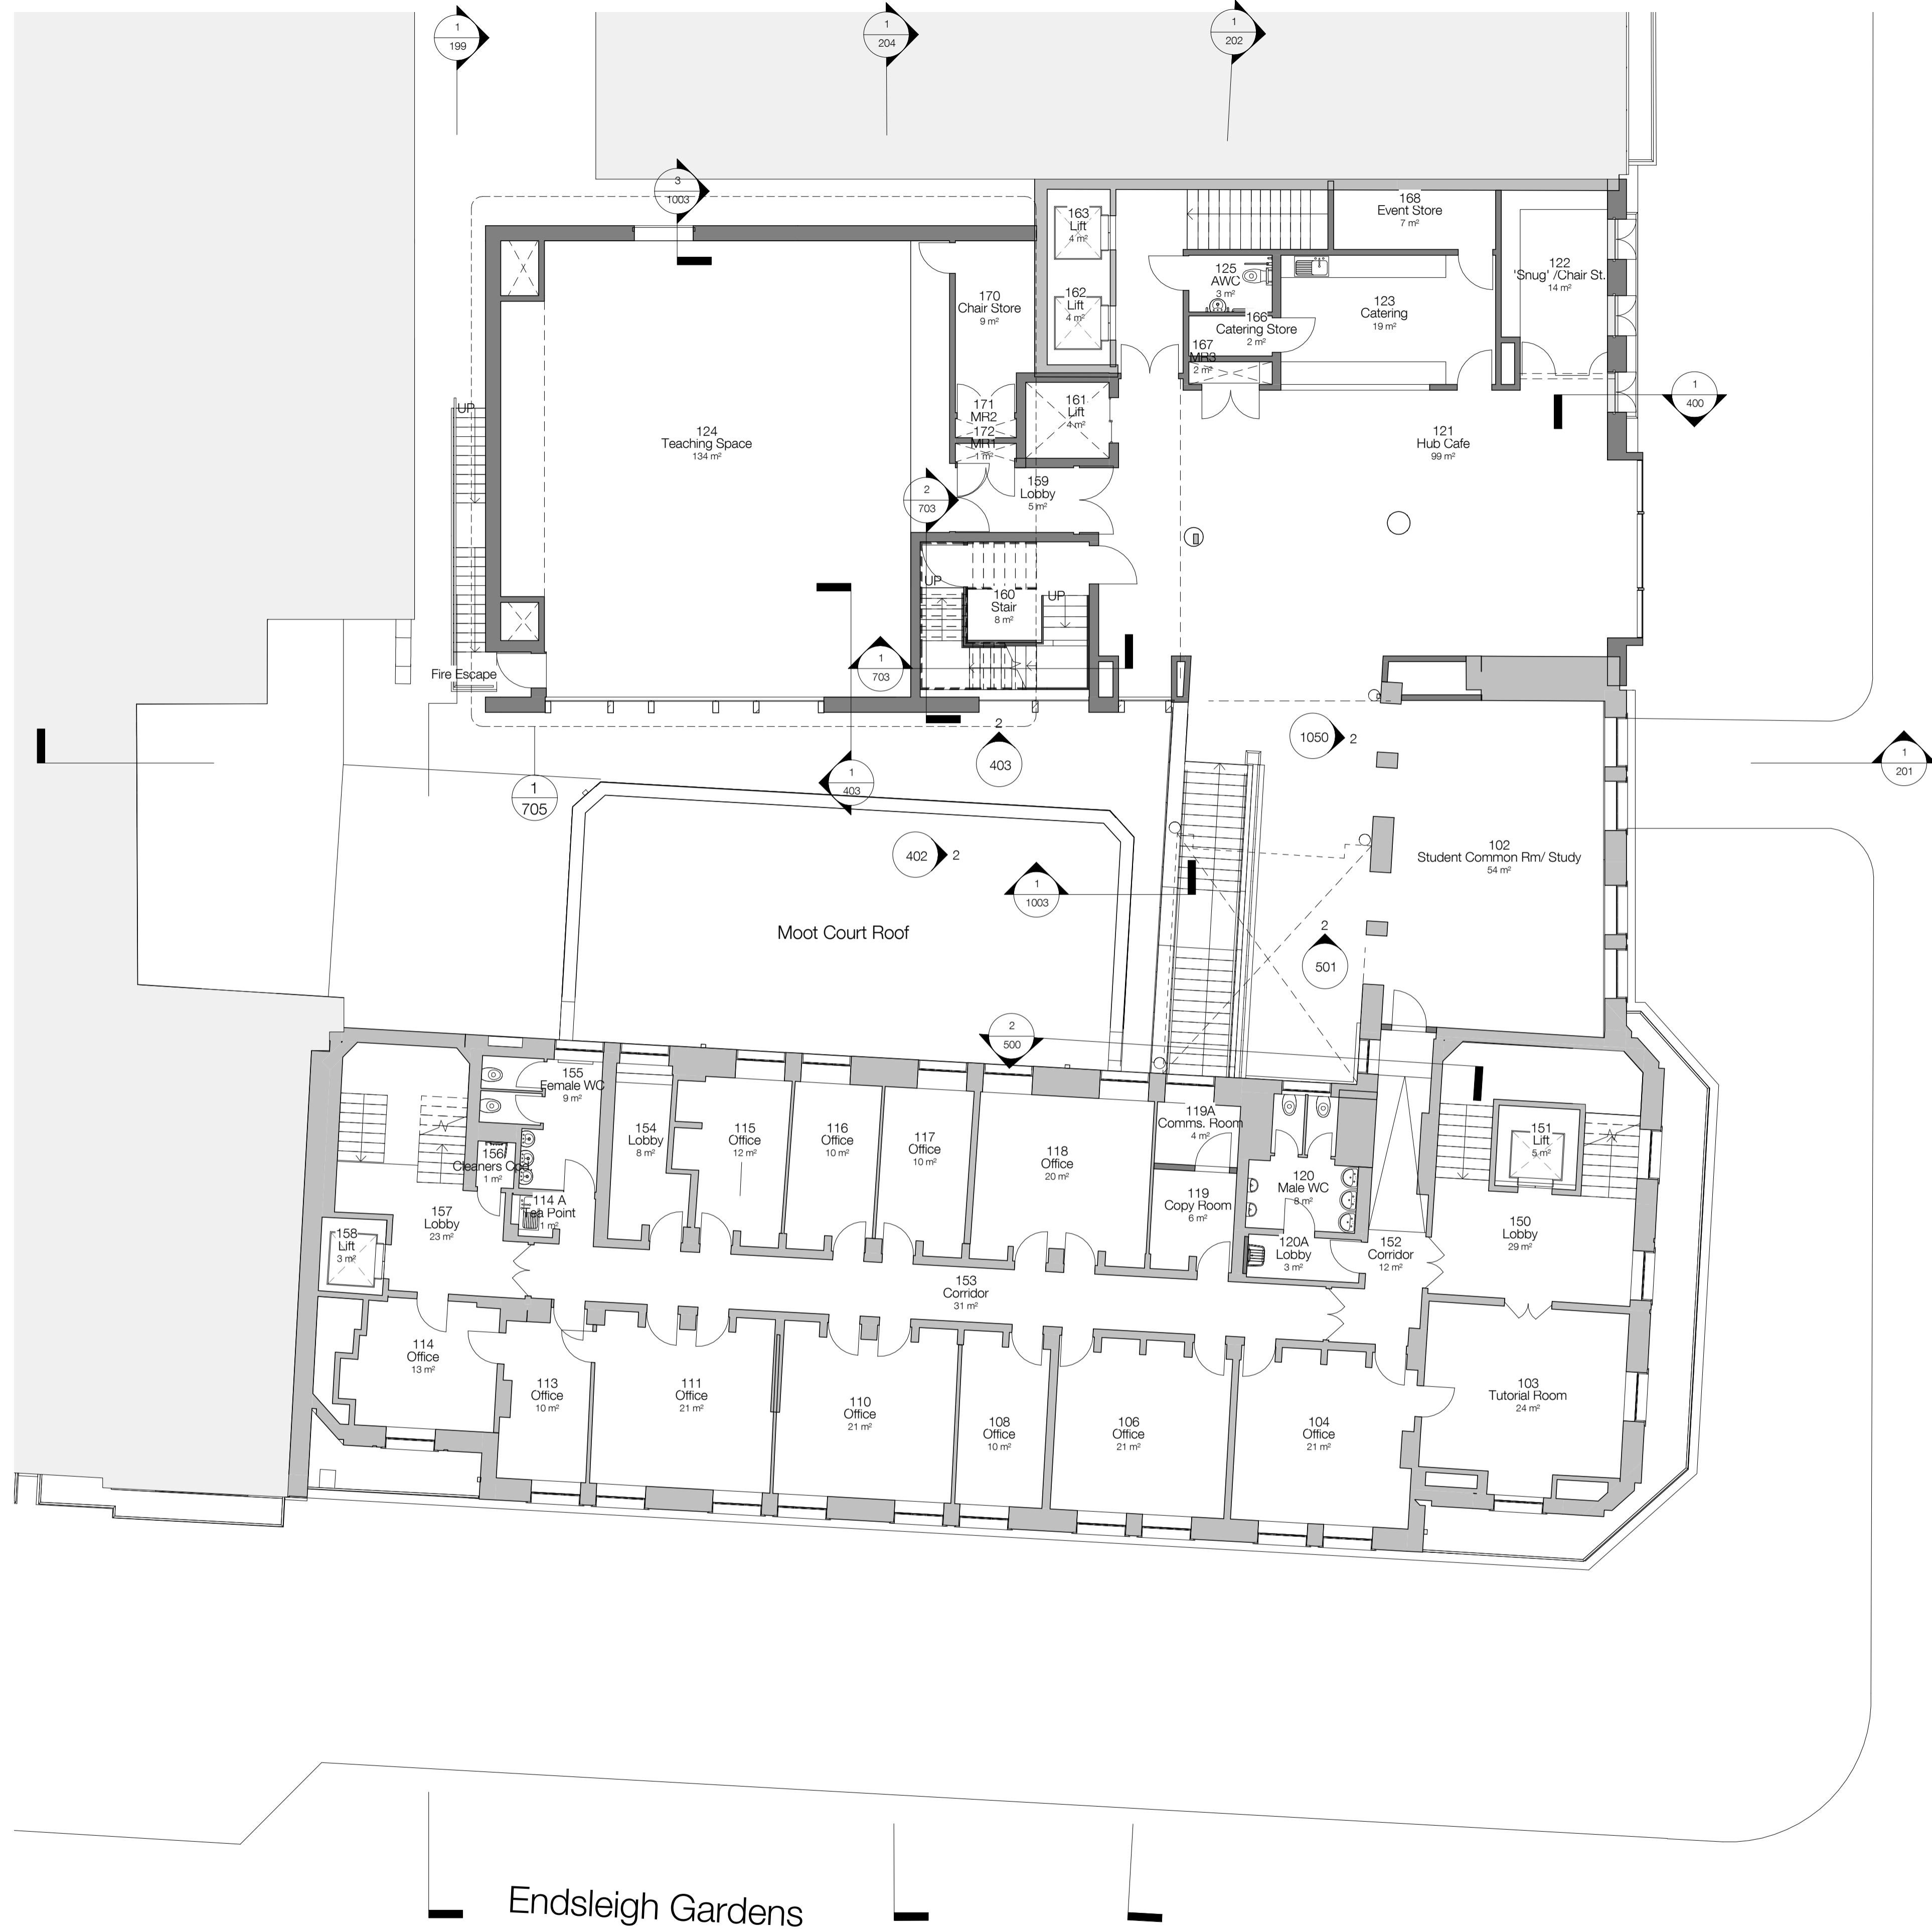

Endsleigh Street

Endsleigh Gardens

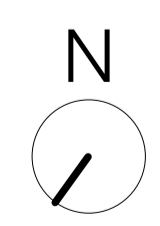

UCL LAWS Bentham House

standard notes

1. Do not scale this drawing.
2. All dimensions must be checked on site and any discrepancies verified with the architect.
3. Unless shown otherwise, all dimensions are to structural surfaces.

THIS IS NOT A CONSTRUCTION DRAWING. IT IS UNSUITABLE FOR THE PURPOSE OF CONSTRUCTION AND MUST ON NO ACCOUNT BE USED AS SUCH.

drawing notes

PLANNING ISSUE

revisions		P7	05.12.13	Information Issue	
P1	04.03.13	Preliminary Issue	P8	07.02.14	Issued for Information
P2	25.03.13	Preliminary Issue	P9	14.03.14	Issued for Costing
P3	10.05.13	Stage C Issue	P10	02.05.14	Stage D Issue
P4	06.06.13	Issued for comment	P11	01.08.14	Planning and LBC Issue
P5	14.11.13	Stage C Final Record Issue			
P6	14.11.13	Post Stage C Information Issue			

date
01.08.14

client
UCL

scale
1 : 100

drawing
Proposed First floor plan




drawn AF
checked TG
drawing number 3000 · L · 101
rev P11

Levitt Bernstein
1 Kingsland Passage
London
E8 2BB

t: 020 7275 7676
f: 020 7275 9348
w: levittbernstein.co.uk
e: post@levittbernstein.co.uk

Levitt Bernstein

C:\Users\peter.dew\Documents\3000_UCL Laws_Extension_peter.dew.rvt

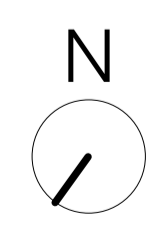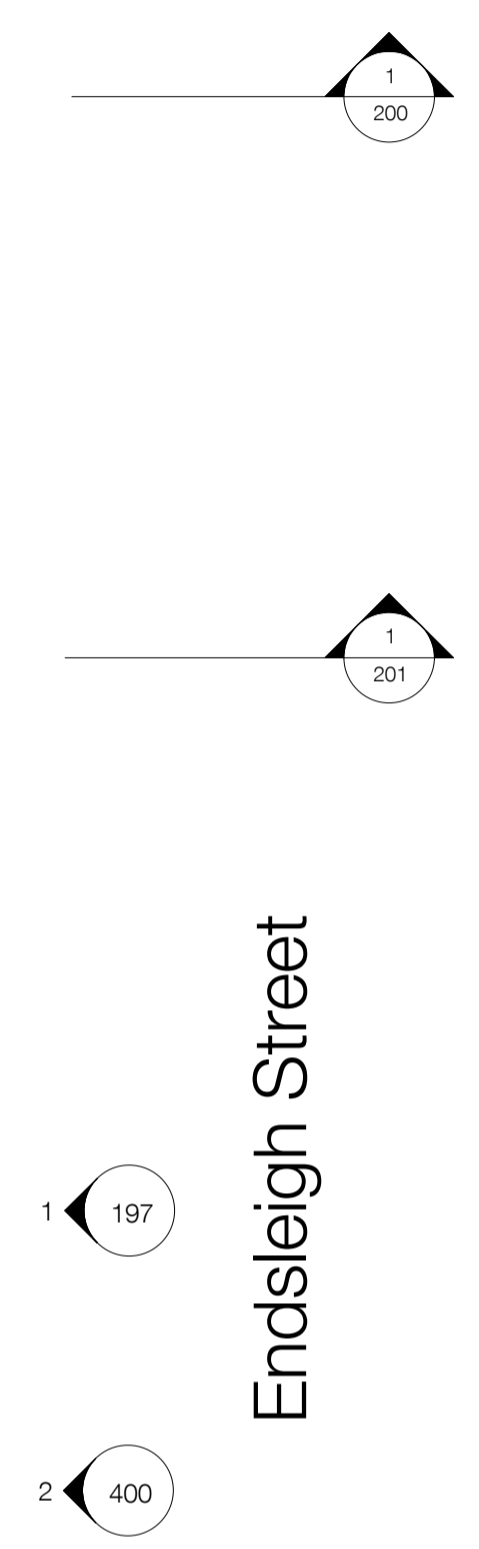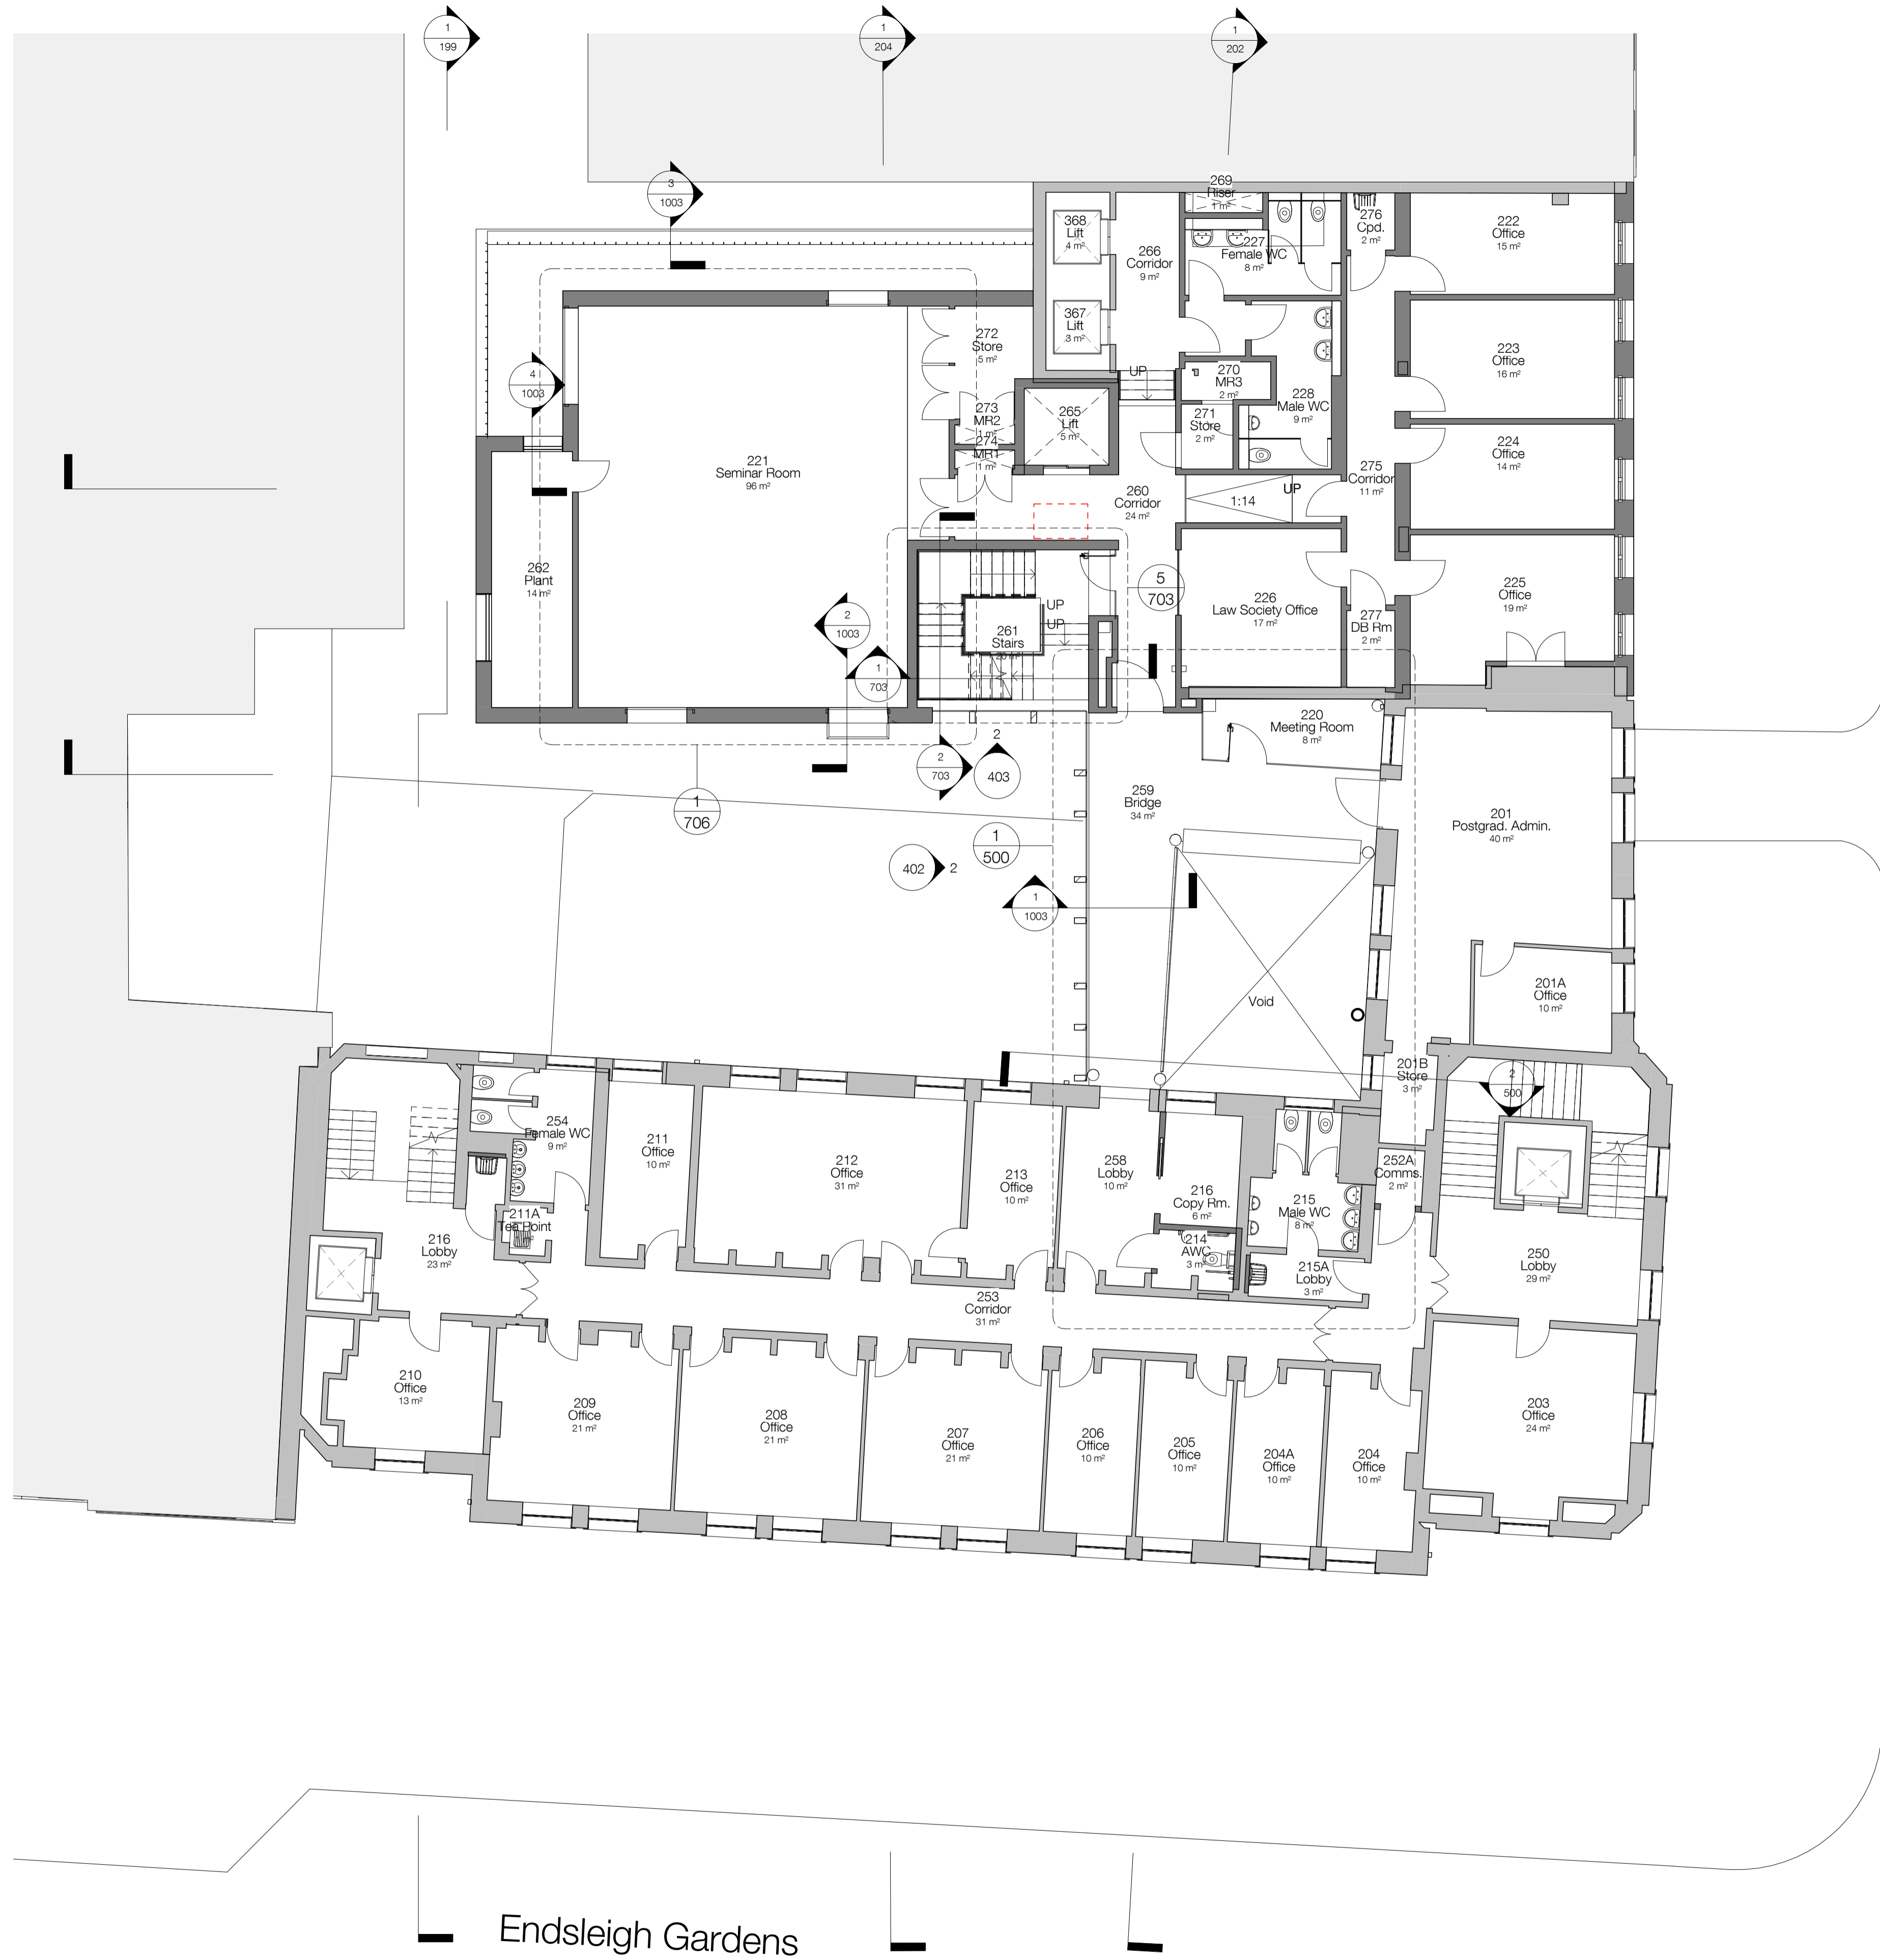

Endsleigh Gardens

UCL LAWS Bentham House

standard notes

1. Do not scale this drawing.
2. All dimensions must be checked on site and any discrepancies verified with the architect.
3. Unless shown otherwise, all dimensions are to structural surfaces.

THIS IS NOT A CONSTRUCTION DRAWING. IT IS UNSUITABLE FOR THE PURPOSE OF CONSTRUCTION AND MUST ON NO ACCOUNT BE USED AS SUCH.

drawing notes


PLANNING ISSUE

revisions		P7	05.12.13	Information Issue	
P1	04.03.13	Preliminary Issue	P8	07.02.14	Issued for Information
P2	25.03.13	Preliminary Issue	P9	14.03.14	Issued for Costing
P3	10.05.13	Stage C Issue	P10	02.05.14	Stage D Issue
P4	06.06.13	Issued for comment	P11	01.08.14	Planning and LBC Issue
P5	14.11.13	Stage C Final Record Issue			
P6	14.11.13	Post Stage C Information Issue			

date 01.08.14 **client** UCL
scale 1 : 100 **drawing** Proposed Second floor plan
drawn AF **checked** TG **drawing number** 3000 · L · 102 **rev** P11

Levitt Bernstein
 1 Kingsland Passage
 London E8 2BB
 t: 020 7275 7676
 f: 020 7275 9348
 w: levittbernstein.co.uk
 e: post@levittbernstein.co.uk
Levitt Bernstein

C:\Users\peter.dew\Documents\3000_UCL Laws_Extension_peter.dew.rvt

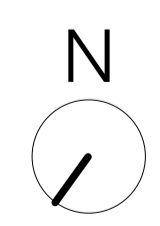

standard notes

1. Do not scale this drawing.
2. All dimensions must be checked on site and any discrepancies verified with the architect.
3. Unless shown otherwise, all dimensions are to structural surfaces.

THIS IS NOT A CONSTRUCTION DRAWING. IT IS UNSUITABLE FOR THE PURPOSE OF CONSTRUCTION AND MUST ON NO ACCOUNT BE USED AS SUCH.

drawing notes

PLANNING ISSUE

PLANNING ISSUE

revisions					
P1	04.03.13	Preliminary Issue	P7	05.12.13	Information Issue
P2	25.03.13	Preliminary Issue	P8	07.02.14	Issued for Information
P3	10.05.13	Stage C Issue	P9	14.03.14	Issued for Costing
P4	06.06.13	Issued for comment	P10	02.05.14	Stage D Issue
P5	14.11.13	Stage C Final Record Issue	P11	01.08.14	Planning and LBC Issue
P6	14.11.13	Post Stage C Information Issue			

UCL LAWS Bentham House

date
01.08.14

client
UCL

scale
1 : 100

drawing
Proposed Third floor plan


drawn **checked** **drawing number** **rev**
AF TG 3000 · L · 103 P11

Levitt Bernstein
1 Kingsland Passage
London
E8 2BB

t: 020 7275 7676
f: 020 7275 9348
w: levittbernstein.co.uk
e: post@levittbernstein.co.uk

Levitt Bernstein


Endsleigh Street

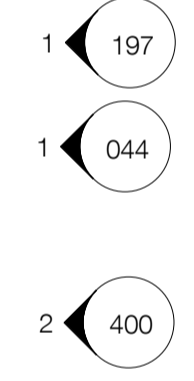



Endsleigh Street

Endsleigh Gardens

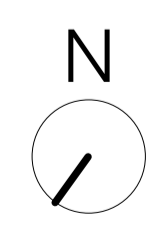

UCL LAWS Bentham House

standard notes

1. Do not scale this drawing.
2. All dimensions must be checked on site and any discrepancies verified with the architect.
3. Unless shown otherwise, all dimensions are to structural surfaces.

THIS IS NOT A CONSTRUCTION DRAWING. IT IS UNSUITABLE FOR THE PURPOSE OF CONSTRUCTION AND MUST ON NO ACCOUNT BE USED AS SUCH.

drawing notes



PLANNING ISSUE

revisions		date	description
P1	04.03.13	07.02.14	Issued for Information
P2	25.03.13	14.03.14	Issued for Costing
P3	10.05.13	02.05.14	Stage D Issue
P4	14.11.13	01.08.14	Stage C Final Record Issue
P5	14.11.13		Post Stage C Information Issue
P6	05.12.13		Information Issue

date 01.08.14
client UCL
scale 1 : 100
drawing number 3000 · L · 104
rev P10

Levitt Bernstein
 1 Kingsland Passage
 London
 E8 2BB
 t: 020 7275 7676
 f: 020 7275 9348
 w: levittbernstein.co.uk
 e: post@levittbernstein.co.uk

C:\Users\peter.dew\Documents\3000_UCL Laws_Extension_peter.dew.rvt

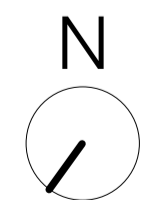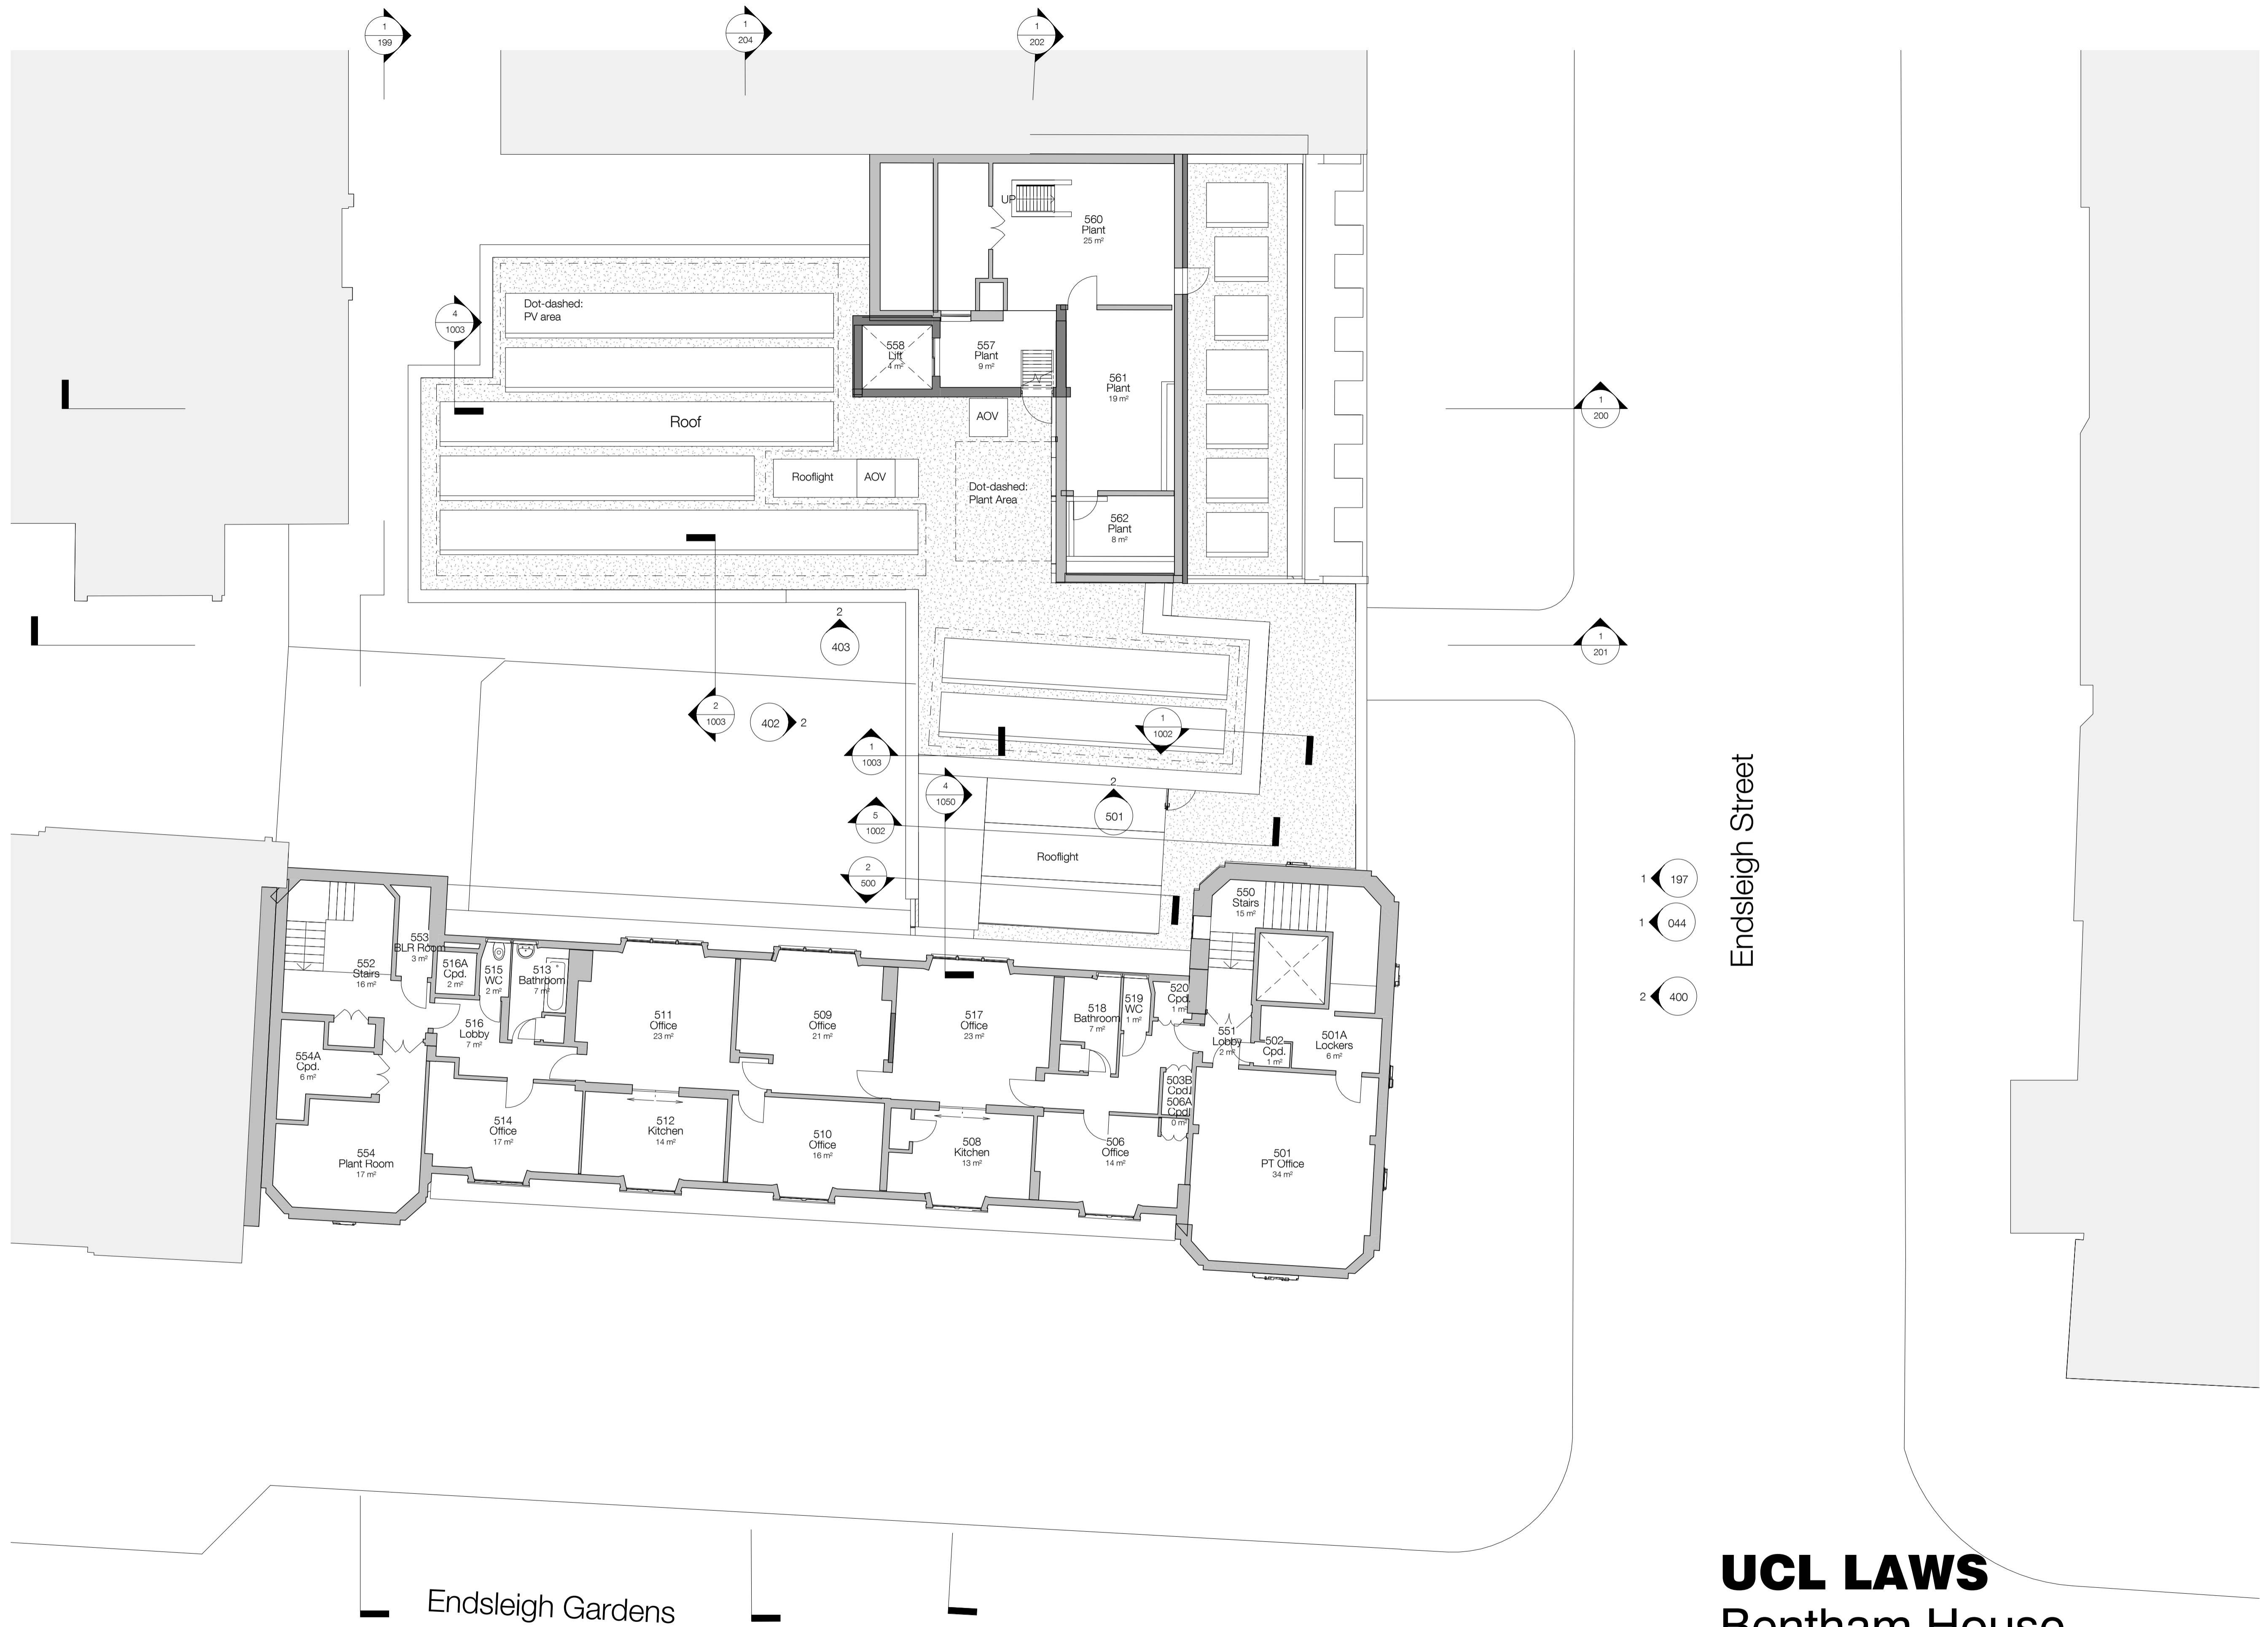

standard notes

1. Do not scale this drawing.
2. All dimensions must be checked on site and any discrepancies verified with the architect.
3. Unless shown otherwise, all dimensions are to structural surfaces.

THIS IS NOT A CONSTRUCTION DRAWING. IT IS UNSUITABLE FOR THE PURPOSE OF CONSTRUCTION AND MUST ON NO ACCOUNT BE USED AS SUCH.

drawing notes

PLANNING ISSUE

revisions

no.	date	description	no.	date	description
P1	04.03.13	Preliminary Issue	P7	05.12.13	Information Issue
P2	25.03.13	Preliminary Issue	P8	07.02.14	Issued for Information
P3	10.05.13	Stage C Issue	P9	14.03.14	Issued for Costing
P4	21.05.13	Stage C Addendum Issue	P10	02.05.14	Stage D Issue
P5	14.11.13	Stage C Final Record Issue	P11	01.08.14	Planning and LBC Issue
P6	14.11.13	Post Stage C Information Issue			

UCL LAWS
Bentham House

date 01.08.14
client UCL
scale 1 : 100
drawing Proposed Fifth floor plan



drawn AF
checked TG
drawing number 3000 · L · 105
rev P11

C:\Users\peter.dew\Documents\3000_UCL Laws_Extension_peter.dew.rvt

Levitt Bernstein
1 Kingsland Passage
London
E8 2BB

t: 020 7275 7676
f: 020 7275 9348
w: levittbernstein.co.uk
e: post@levittbernstein.co.uk

Levitt Bernstein

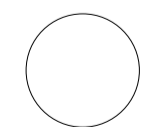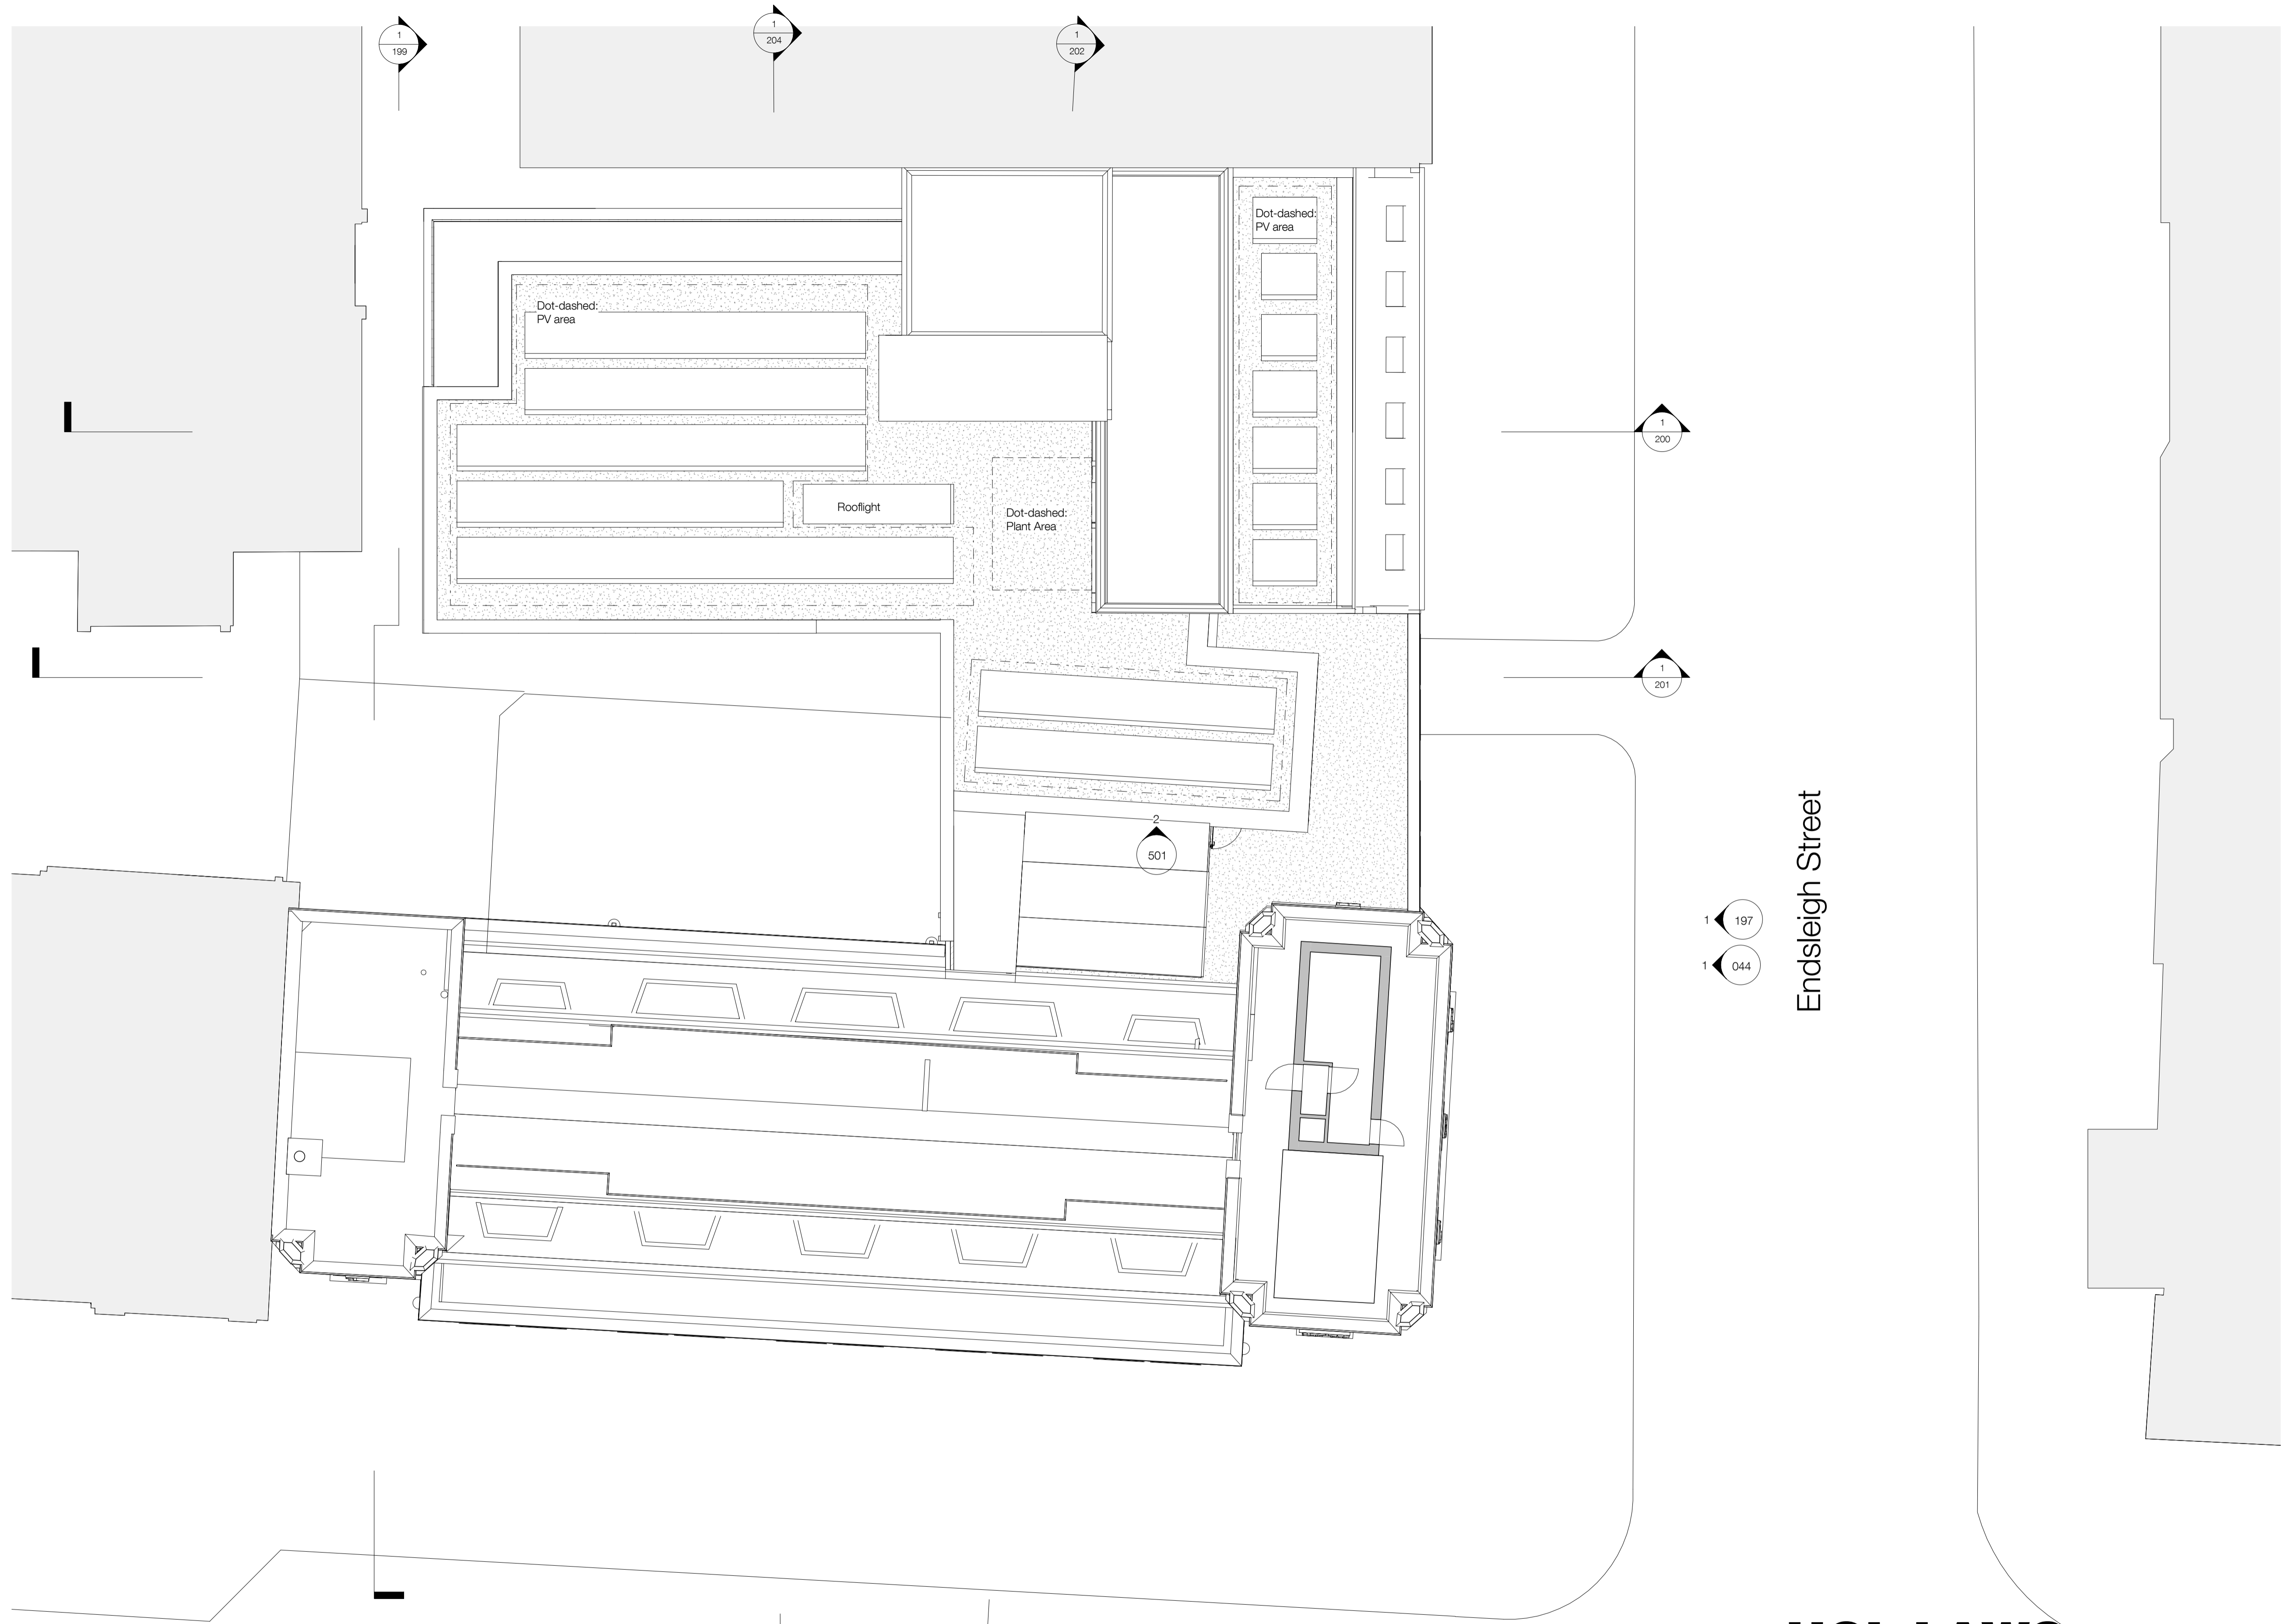

standard notes

1. Do not scale this drawing.
2. All dimensions must be checked on site and any discrepancies verified with the architect.
3. Unless shown otherwise, all dimensions are to structural surfaces.

THIS IS NOT A CONSTRUCTION DRAWING. IT IS UNSUITABLE FOR THE PURPOSE OF CONSTRUCTION AND MUST ON NO ACCOUNT BE USED AS SUCH.

drawing notes

PLANNING ISSUE

revisions

date	description
P1 07.02.14	Issued for Information
P2 14.03.14	Issued for Costing
P3 02.05.14	Stage D Issue
P4 01.08.14	Planning and LBC Issue

**UCL LAWS
Bentham House**

date 01.08.14
client UCL
scale 1 : 100
drawing number 3000 · L · 106
rev P4

C:\Users\peter.dew\Documents\3000_UCL Laws_Extension_peter.dew.rvt

Levitt Bernstein
1 Kingsland Passage
London
E8 2BB

t: 020 7275 7676
f: 020 7275 9348
w: levittbernstein.co.uk
e: post@levittbernstein.co.uk

Levitt Bernstein