


Dashed:
outline of
basement above

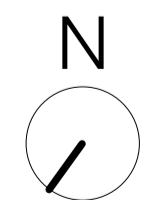

UCL LAWS Bentham House

standard notes

1. Do not scale this drawing.
2. All dimensions must be checked on site and any discrepancies verified with the architect.
3. Unless shown otherwise, all dimensions are to structural surfaces.

THIS IS NOT A CONSTRUCTION DRAWING. IT IS UNSUITABLE FOR THE PURPOSE OF CONSTRUCTION AND MUST ON NO ACCOUNT BE USED AS SUCH.

drawing notes




PLANNING ISSUE

revisions	
P1	14.03.14 Issued for Costing
P2	02.05.14 Stage D Issue
P3	01.08.14 Planning and LBC Issue

date 01.08.14 **client** UCL
scale 1 : 100 **drawing** Extg. Basement plan
drawn AF **checked** TG **drawing number** 3000 · L · 047 **rev** P3

C:\Users\peter.dew\Documents\3000_UCL Laws_Extension_peter.dew.rvt

Levitt Bernstein
 1 Kingsland Passage
 London
 E8 2BB
 t: 020 7275 7676
 f: 020 7275 9348
 w: levittbernstein.co.uk
 e: post@levittbernstein.co.uk
Levitt Bernstein

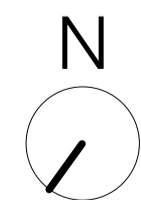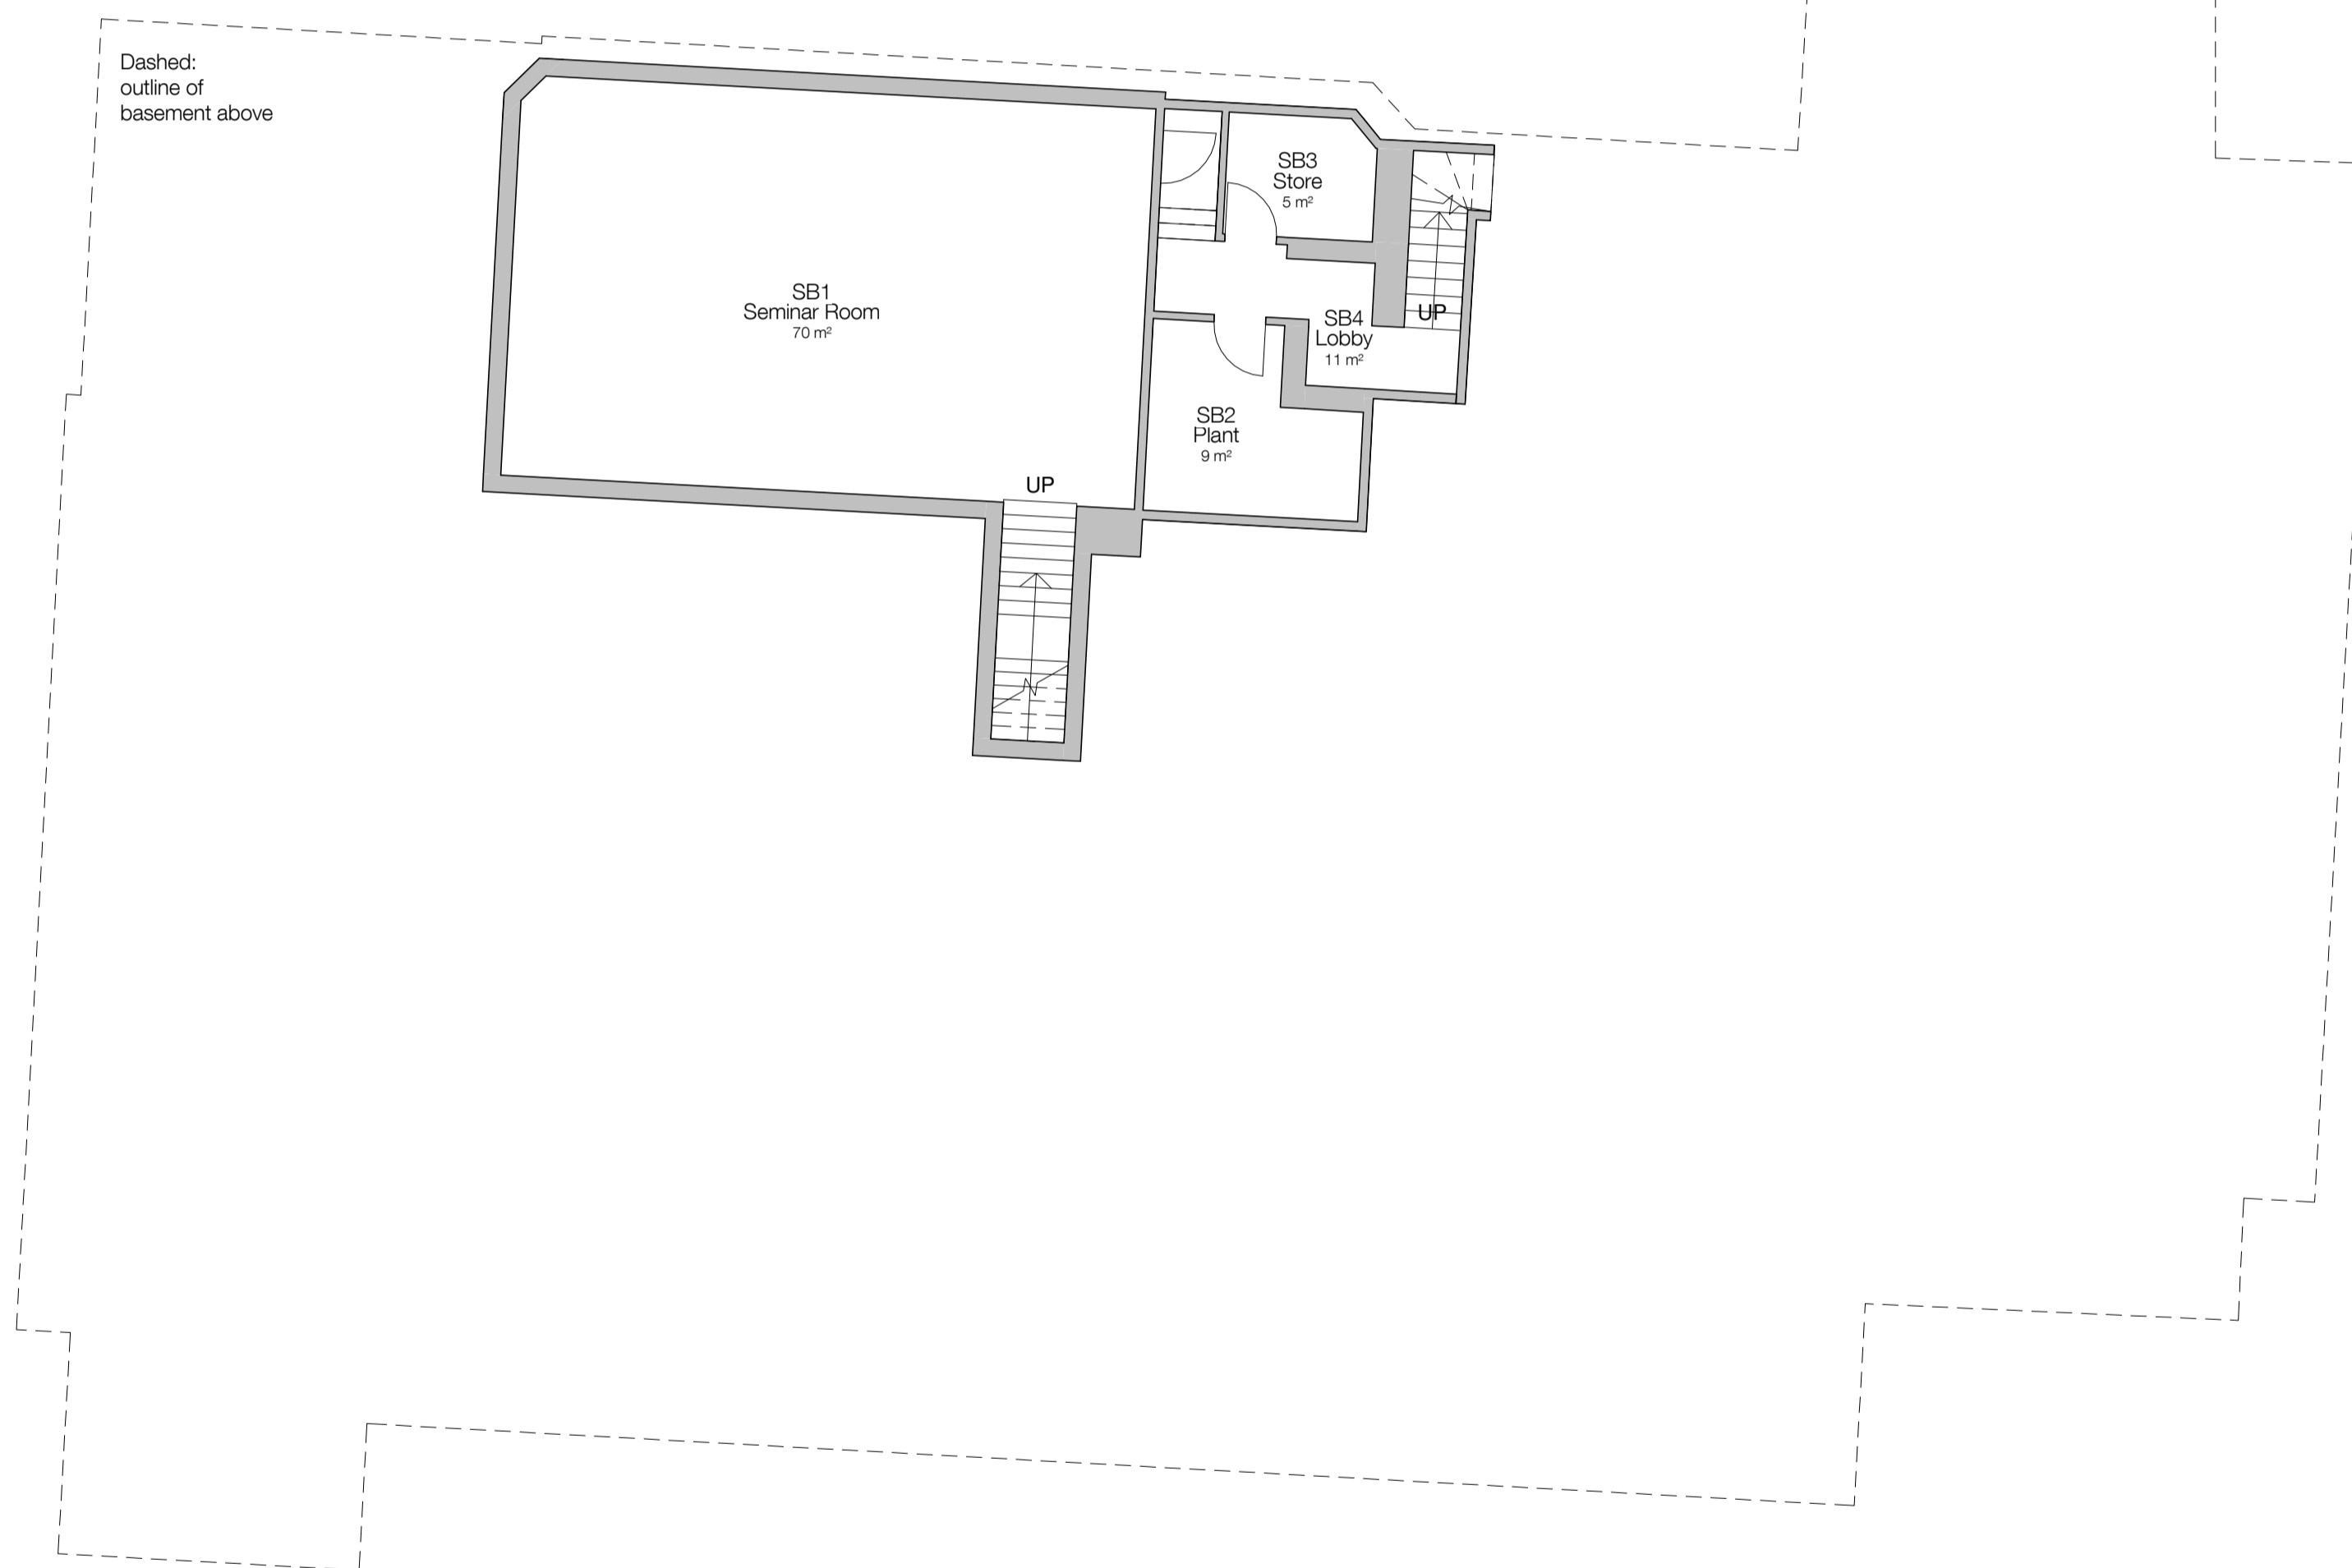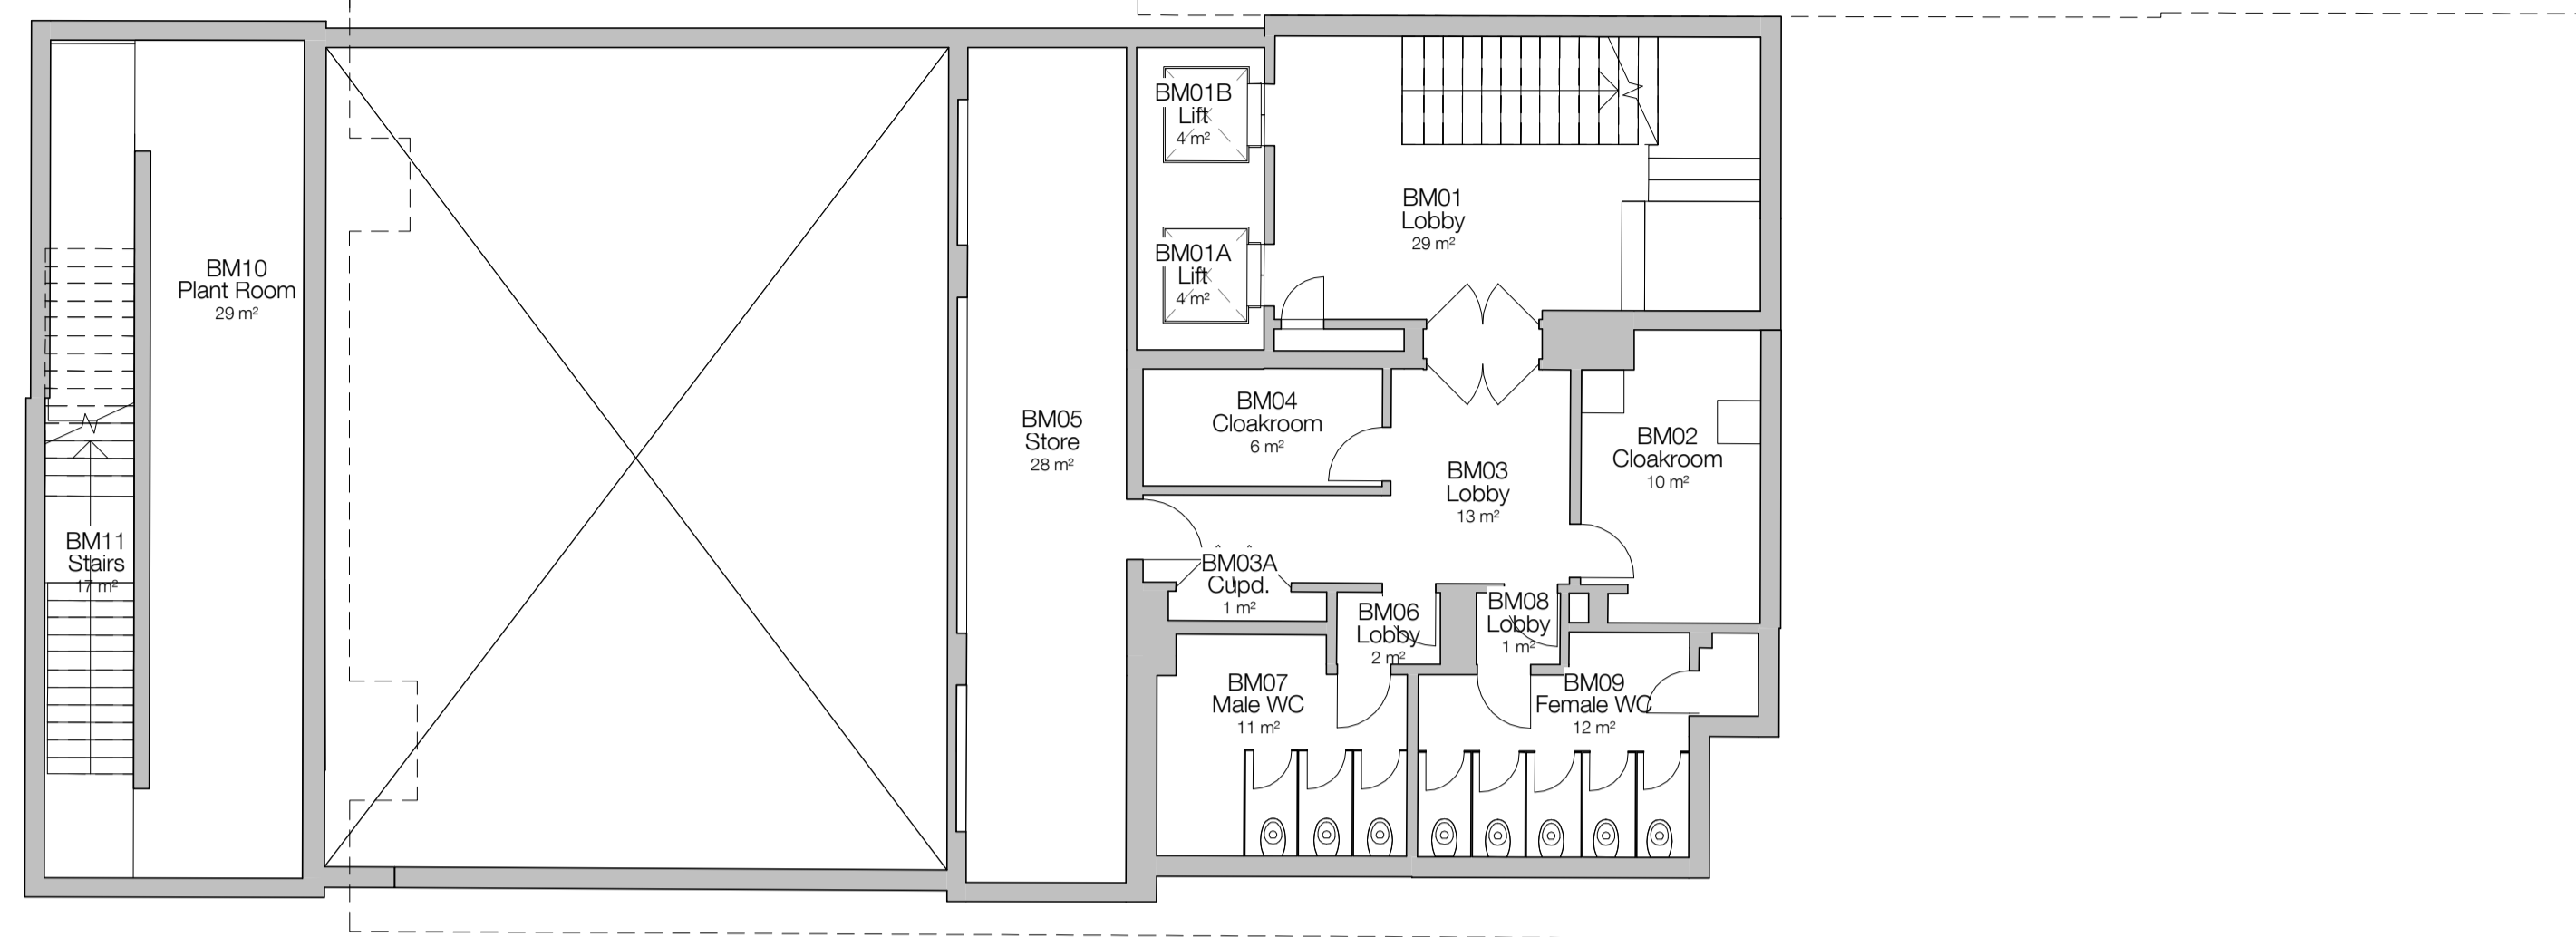

UCL LAWS Bentham House

standard notes

1. Do not scale this drawing.
2. All dimensions must be checked on site and any discrepancies verified with the architect.
3. Unless shown otherwise, all dimensions are to structural surfaces.

THIS IS NOT A CONSTRUCTION DRAWING. IT IS UNSUITABLE FOR THE PURPOSE OF CONSTRUCTION AND MUST ON NO ACCOUNT BE USED AS SUCH.

drawing notes

PLANNING ISSUE

revisions

P1	14.03.14	Issued for Costing
P2	02.05.14	Stage D Issue
P3	01.08.14	Planning and LBC Issue

date
01.08.14

client
UCL

scale
1 : 100

drawing
Extg. Basement Mezzanine plan

drawn checked drawing number
AF TG 3000 · L · 048


rev
P3

Levitt Bernstein
1 Kingsland Passage
London
E8 2BB

t: 020 7275 7676
f: 020 7275 9348
w: levittbernstein.co.uk
e: post@levittbernstein.co.uk

Levitt Bernstein

C:\Users\peter.dew\Documents\3000_UCL Laws_Extension_peter.dew.rvt

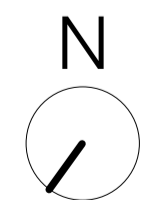

UCL LAWS Bentham House

standard notes

1. Do not scale this drawing.
2. All dimensions must be checked on site and any discrepancies verified with the architect.
3. Unless shown otherwise, all dimensions are to structural surfaces.

THIS IS NOT A CONSTRUCTION DRAWING. IT IS UNSUITABLE FOR THE PURPOSE OF CONSTRUCTION AND MUST ON NO ACCOUNT BE USED AS SUCH.

drawing notes

PLANNING ISSUE

revisions

P1	14.03.14	Issued for Costing
P2	02.05.14	Stage D Issue
P3	01.08.14	Planning and LBC Issue

date
01.08.14

client
UCL

scale
1 : 100

drawing
Extg. Lower Ground floor plan

drawn AF **checked** TG **drawing number** 3000 · L · 049

rev P3

C:\Users\peter.dew\Documents\3000_UCL Laws_Extension_peter.dew.rvt

Levitt Bernstein
1 Kingsland Passage
London
E8 2BB


t: 020 7275 7676
f: 020 7275 9348
w: levittbernstein.co.uk
e: post@levittbernstein.co.uk

Levitt Bernstein



Endsleigh Street

Endsleigh Gardens

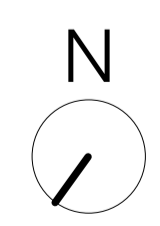

UCL LAWS Bentham House

standard notes

1. Do not scale this drawing.
2. All dimensions must be checked on site and any discrepancies verified with the architect.
3. Unless shown otherwise, all dimensions are to structural surfaces.

THIS IS NOT A CONSTRUCTION DRAWING. IT IS UNSUITABLE FOR THE PURPOSE OF CONSTRUCTION AND MUST ON NO ACCOUNT BE USED AS SUCH.

drawing notes

PLANNING ISSUE

revisions	
P1	14.03.14 Issued for Costing
P2	02.05.14 Stage D Issue
P3	01.08.14 Planning and LBC Issue

date	01.08.14	client	UCL
scale	1 : 100	drawing	Extg. Ground floor plan
drawn	AF	checked	TG
drawing number	3000 · L · 050	rev	P3

Levitt Bernstein
1 Kingsland Passage
London
E8 2BB

t: 020 7275 7676
f: 020 7275 9348
w: levittberstein.co.uk
e: post@levittberstein.co.uk

Levitt Bernstein


C:\Users\peter.dew\Documents\3000_UCL Laws_Extension_peter.dew.rvt



Endsleigh Street

Endsleigh Gardens

UCL LAWS Bentham House

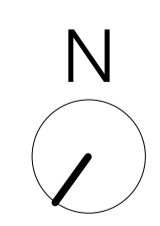

standard notes

1. Do not scale this drawing.
2. All dimensions must be checked on site and any discrepancies verified with the architect.
3. Unless shown otherwise, all dimensions are to structural surfaces.

THIS IS NOT A CONSTRUCTION DRAWING. IT IS UNSUITABLE FOR THE PURPOSE OF CONSTRUCTION AND MUST ON NO ACCOUNT BE USED AS SUCH.

drawing notes

PLANNING ISSUE

revisions	
P1	14.03.14 Issued for Costing
P2	02.05.14 Stage D Issue
P3	01.08.14 Planning and LBC Issue

date	01.08.14	client	UCL
scale	1 : 100	drawing	Extg. First floor plan
drawn	AF	checked	TG
drawing number	3000 · L · 051	rev	P3

Levitt Bernstein
1 Kingsland Passage
London
E8 2BB


t: 020 7275 7676
f: 020 7275 9348
w: levittbernstein.co.uk
e: post@levittbernstein.co.uk

Levitt Bernstein



Endsleigh Street

Endsleigh Gardens

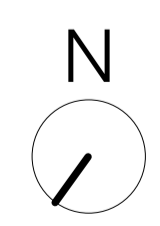

UCL LAWS Bentham House

standard notes

1. Do not scale this drawing.
2. All dimensions must be checked on site and any discrepancies verified with the architect.
3. Unless shown otherwise, all dimensions are to structural surfaces.

THIS IS NOT A CONSTRUCTION DRAWING. IT IS UNSUITABLE FOR THE PURPOSE OF CONSTRUCTION AND MUST ON NO ACCOUNT BE USED AS SUCH.

drawing notes

PLANNING ISSUE

revisions	
P1	14.03.14 Issued for Costing
P2	02.05.14 Stage D Issue
P3	01.08.14 Planning and LBC Issue

date	client		
01.08.14	UCL		
scale	drawing		
1 : 100	Extg. Second floor plan		
drawn	checked	drawing number	rev
AF	TG	3000 · L · 052	P3

Levitt Bernstein
1 Kingsland Passage
London
E8 2BB


t: 020 7275 7676
f: 020 7275 9348
w: levittbernstein.co.uk
e: post@levittbernstein.co.uk

Levitt Bernstein



Endsleigh Street

Endsleigh Gardens

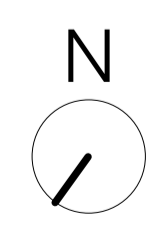

UCL LAWS Bentham House

standard notes

1. Do not scale this drawing.
2. All dimensions must be checked on site and any discrepancies verified with the architect.
3. Unless shown otherwise, all dimensions are to structural surfaces.

THIS IS NOT A CONSTRUCTION DRAWING. IT IS UNSUITABLE FOR THE PURPOSE OF CONSTRUCTION AND MUST ON NO ACCOUNT BE USED AS SUCH.

drawing notes

PLANNING ISSUE

revisions	
P1	14.03.14 Issued for Costing
P2	02.05.14 Stage D Issue
P3	01.08.14 Planning and LBC Issue


date	01.08.14	client	UCL
scale	1 : 100	drawing	Extg. Third floor plan
drawn	AF	checked	TG
drawing number	3000 · L · 053	rev	P3

Levitt Bernstein
1 Kingsland Passage
London
E8 2BB

t: 020 7275 7676
f: 020 7275 9348
w: levittbernstein.co.uk
e: post@levittbernstein.co.uk

Levitt Bernstein


C:\Users\peter.dew\Documents\3000_UCL Laws_Extension_peter.dew.rvt

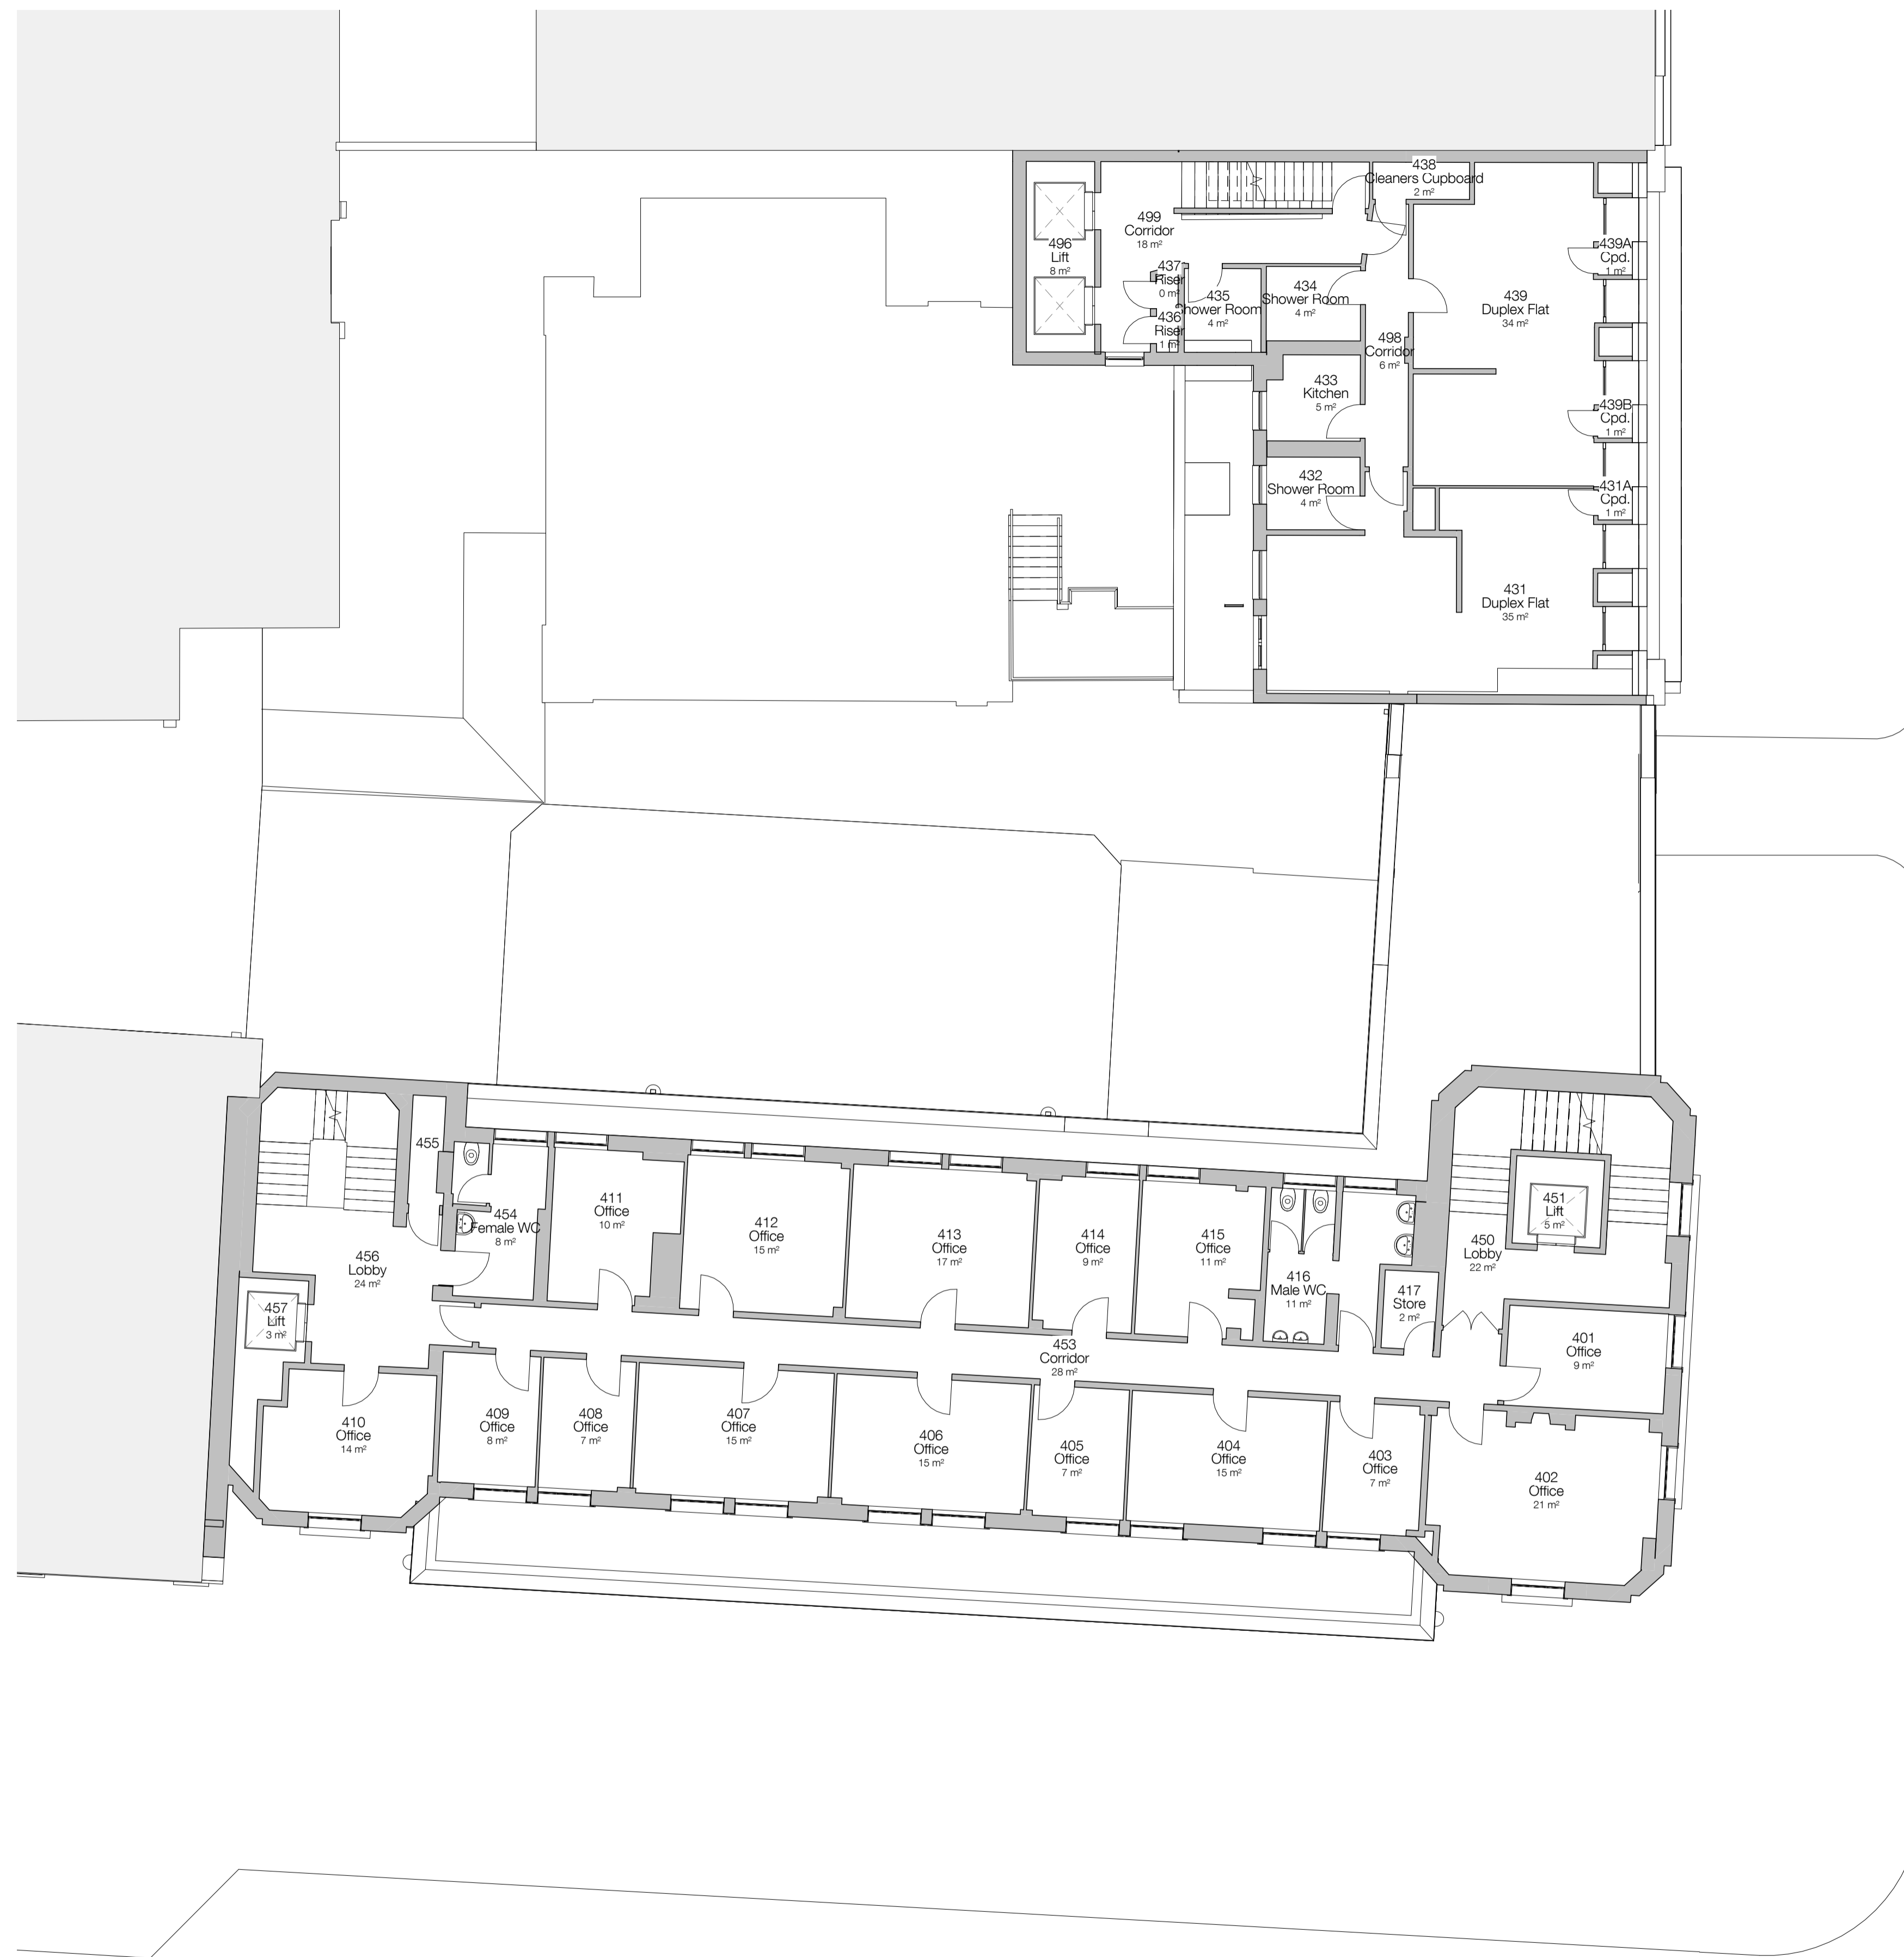

Endsleigh Street

Endsleigh Gardens

UCL LAWS Bentham House

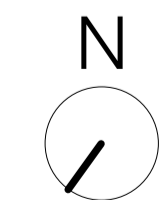

standard notes

1. Do not scale this drawing.
2. All dimensions must be checked on site and any discrepancies verified with the architect.
3. Unless shown otherwise, all dimensions are to structural surfaces.

THIS IS NOT A CONSTRUCTION DRAWING. IT IS UNSUITABLE FOR THE PURPOSE OF CONSTRUCTION AND MUST ON NO ACCOUNT BE USED AS SUCH.

drawing notes

PLANNING ISSUE

revisions

P1	14.03.14	Issued for Costing
P2	02.05.14	Stage D Issue
P3	01.08.14	Planning and LBC Issue

date
01.08.14

client
UCL

scale
1 : 100

drawing
Extg. Fourth floor plan

drawn checked drawing number
AF TG 3000 · L · 054


rev
P3

Levitt Bernstein
1 Kingsland Passage
London
E8 2BB

t: 020 7275 7676
f: 020 7275 9348
w: levittbernstein.co.uk
e: post@levittbernstein.co.uk

Levitt Bernstein


C:\Users\peter.dew\Documents\3000_UCL Laws_Extension_peter.dew.rvt

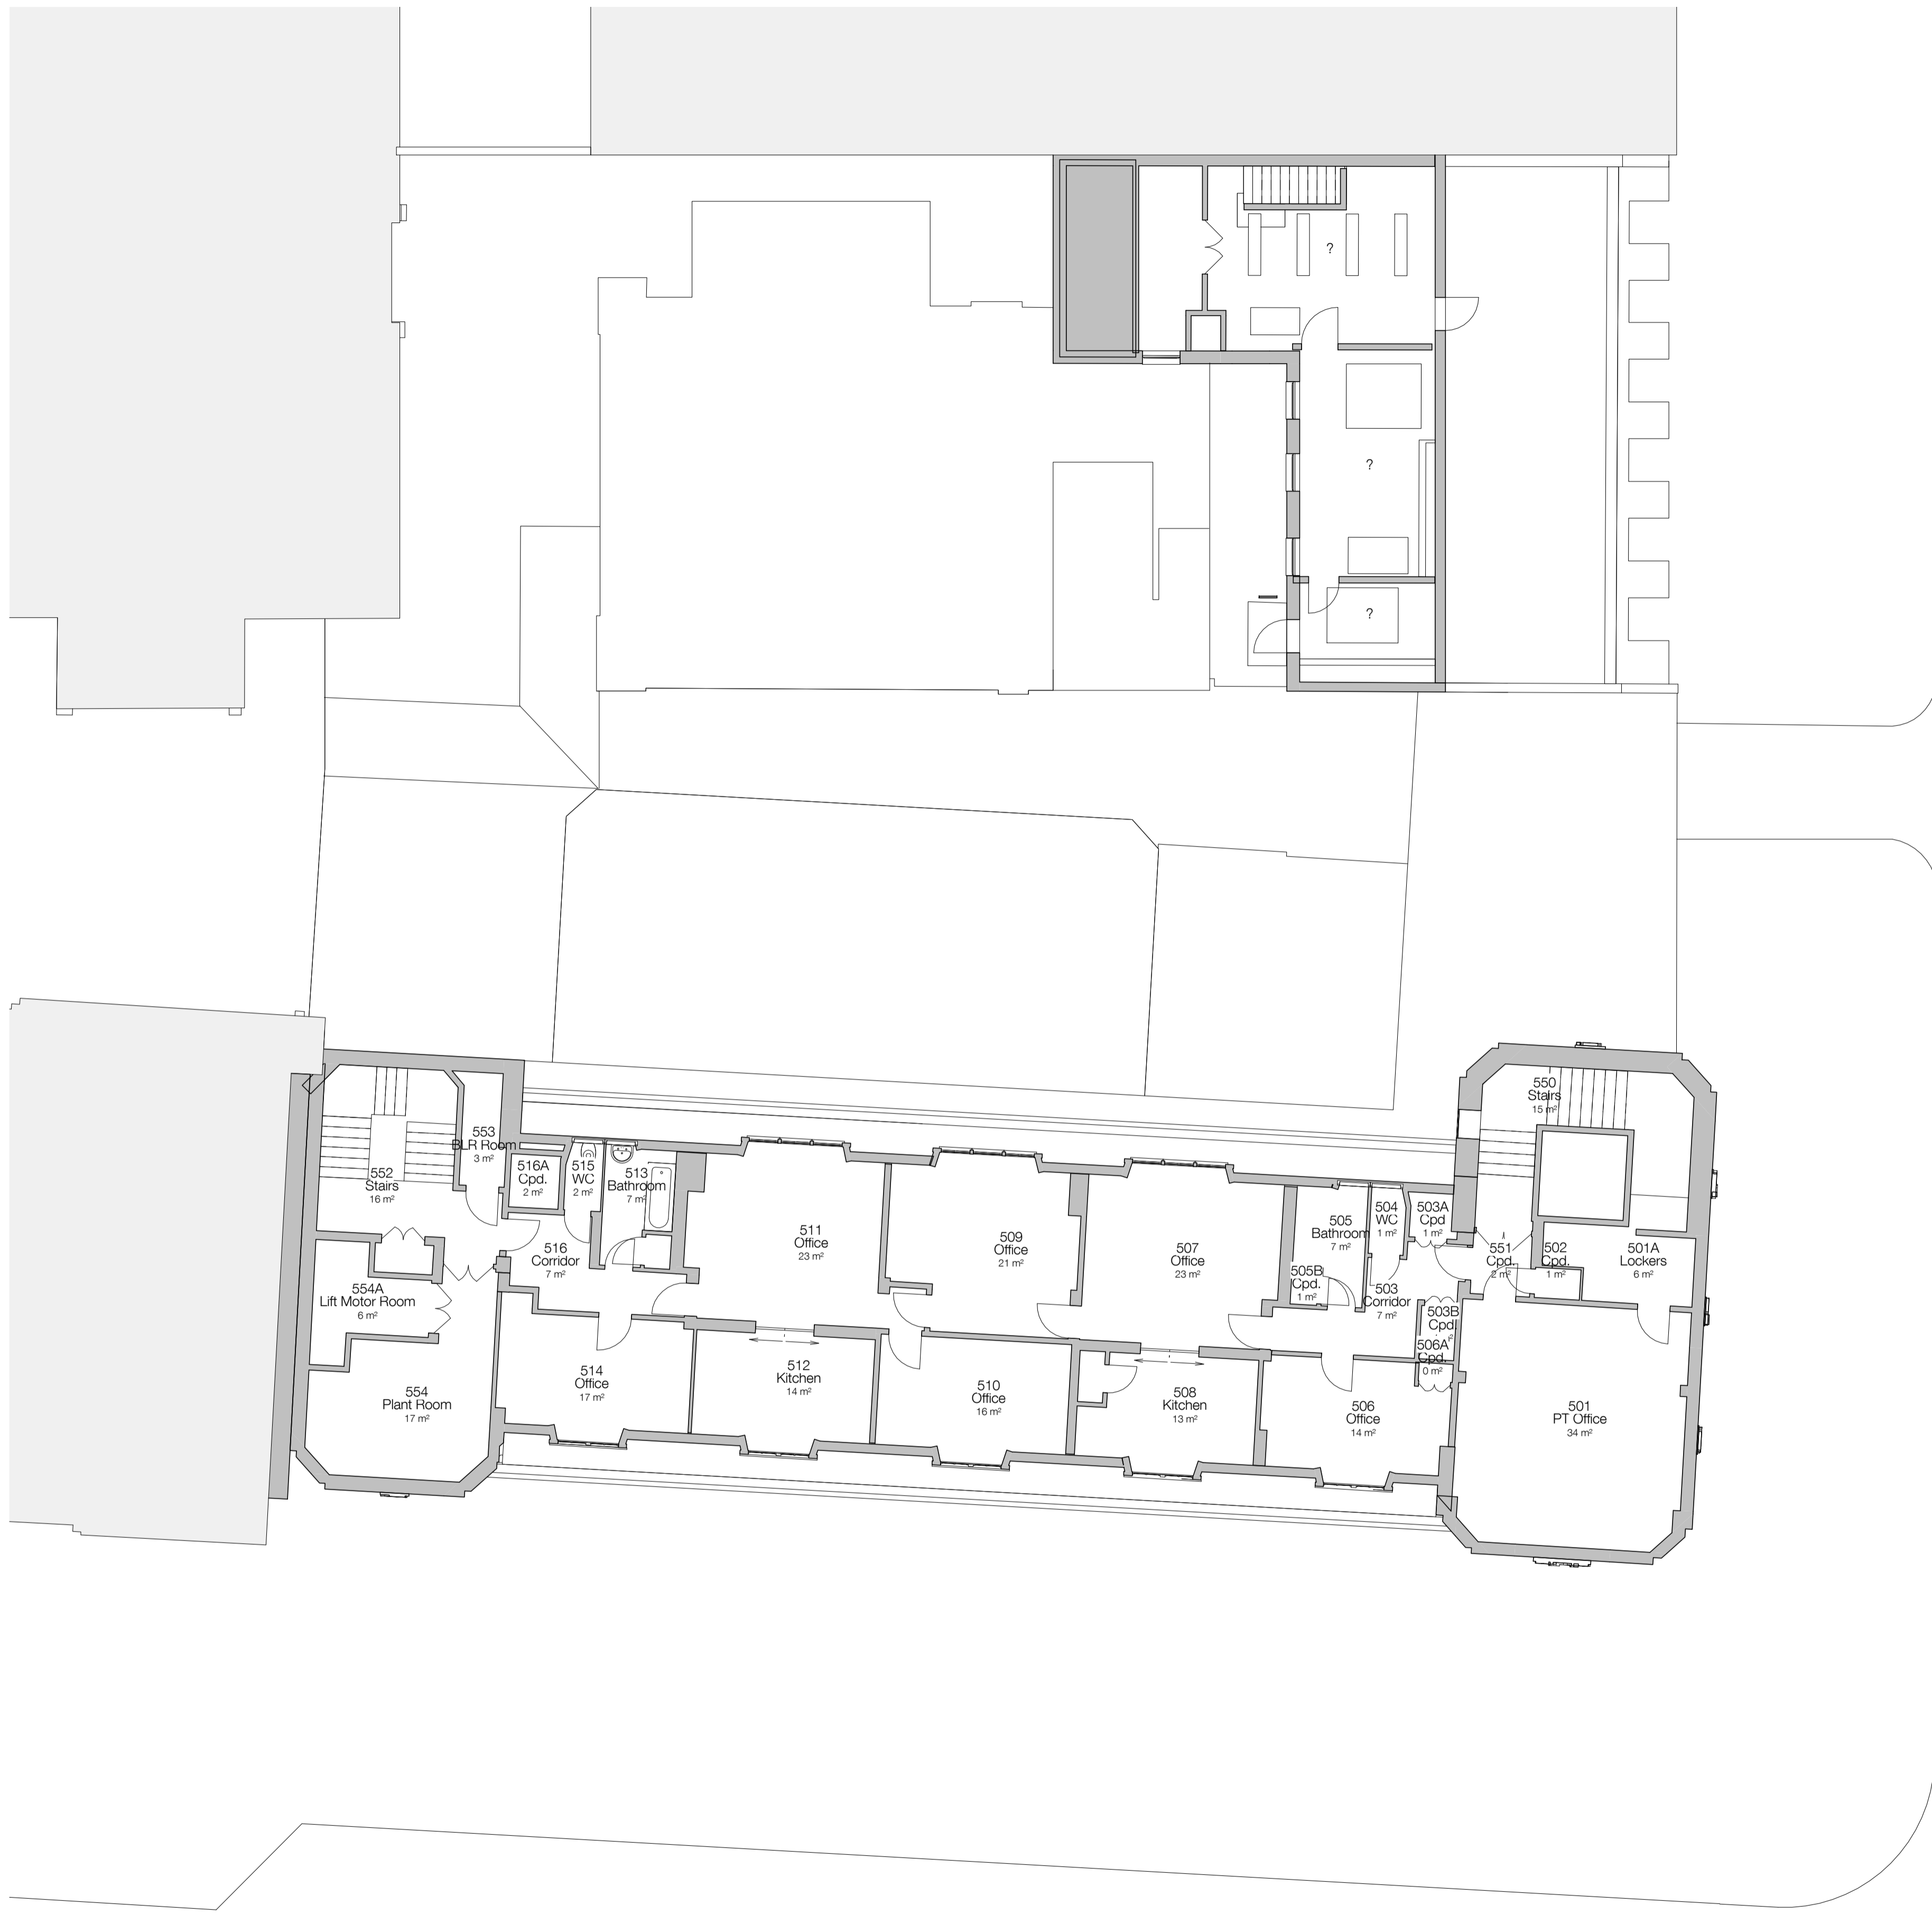

Endsleigh Street

Endsleigh Gardens

UCL LAWS Bentham House

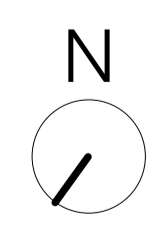

standard notes

1. Do not scale this drawing.
2. All dimensions must be checked on site and any discrepancies verified with the architect.
3. Unless shown otherwise, all dimensions are to structural surfaces.

THIS IS NOT A CONSTRUCTION DRAWING. IT IS UNSUITABLE FOR THE PURPOSE OF CONSTRUCTION AND MUST ON NO ACCOUNT BE USED AS SUCH.

drawing notes

PLANNING ISSUE


revisions	
P1	14.03.14 Issued for Costing
P2	02.05.14 Stage D Issue
P3	01.08.14 Planning and LBC Issue

date	client		
01.08.14	UCL		
scale	drawing		
1 : 100	Extg. Fifth floor plan		
drawn	checked	drawing number	rev
AF	TG	3000 · L · 055	P3

Levitt Bernstein
1 Kingsland Passage
London
E8 2BB


t: 020 7275 7676
f: 020 7275 9348
w: levittbernstein.co.uk
e: post@levittbernstein.co.uk

Levitt Bernstein

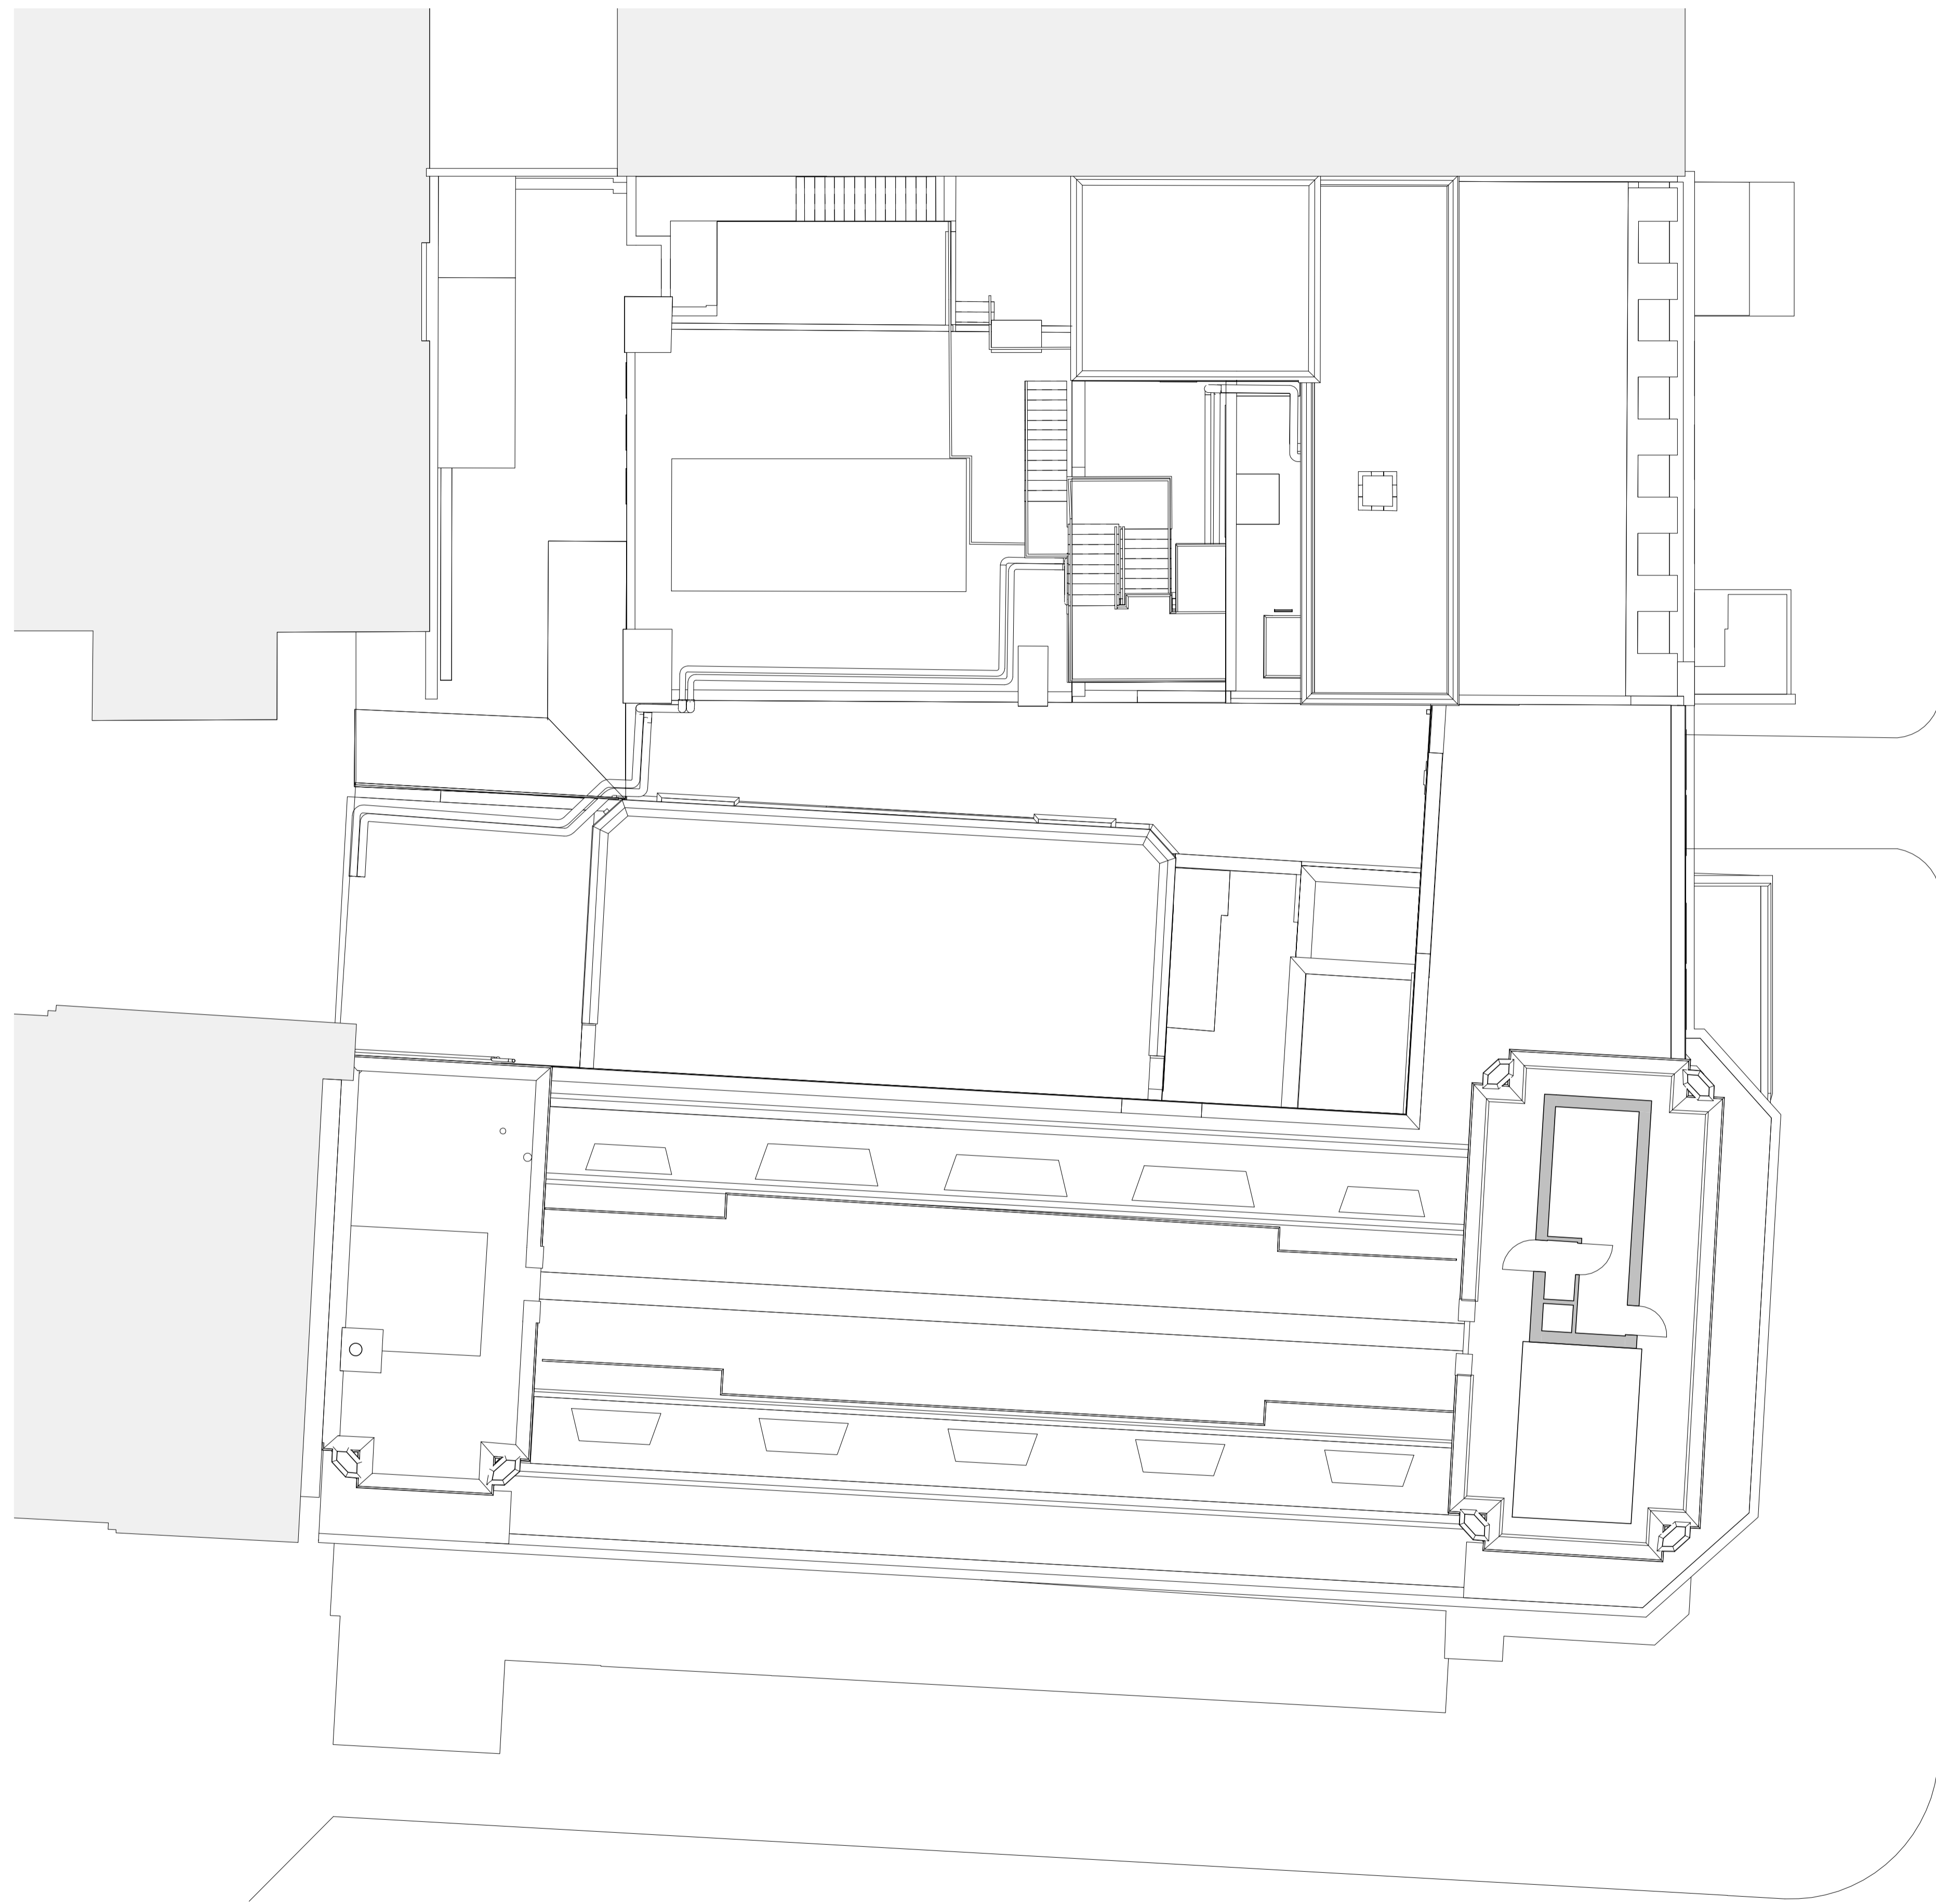

Endsleigh Street

Endsleigh Gardens

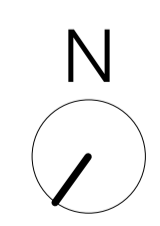

UCL LAWS Bentham House

standard notes

1. Do not scale this drawing.
2. All dimensions must be checked on site and any discrepancies verified with the architect.
3. Unless shown otherwise, all dimensions are to structural surfaces.

THIS IS NOT A CONSTRUCTION DRAWING. IT IS UNSUITABLE FOR THE PURPOSE OF CONSTRUCTION AND MUST ON NO ACCOUNT BE USED AS SUCH.

drawing notes

PLANNING ISSUE

revisions	
P1	01.08.14 Planning and LBC Issue

date	01.08.14	client	UCL
scale	1 : 100	drawing	Extg. Roof Plan
drawn	JM	checked	TG
drawing number	3000 · L · 056	rev	P1

Levitt Bernstein
1 Kingsland Passage
London
E8 2BB

t: 020 7275 7676
f: 020 7275 9348
w: levittberstein.co.uk
e: post@levittberstein.co.uk

Levitt Bernstein