


No dimensions are to be scaled from this drawing. All dimensions are to be checked on site, where discrepancy occurs between specification and drawings the supervising officer must be notified.

Notes:

Water Tank and Front Roof.

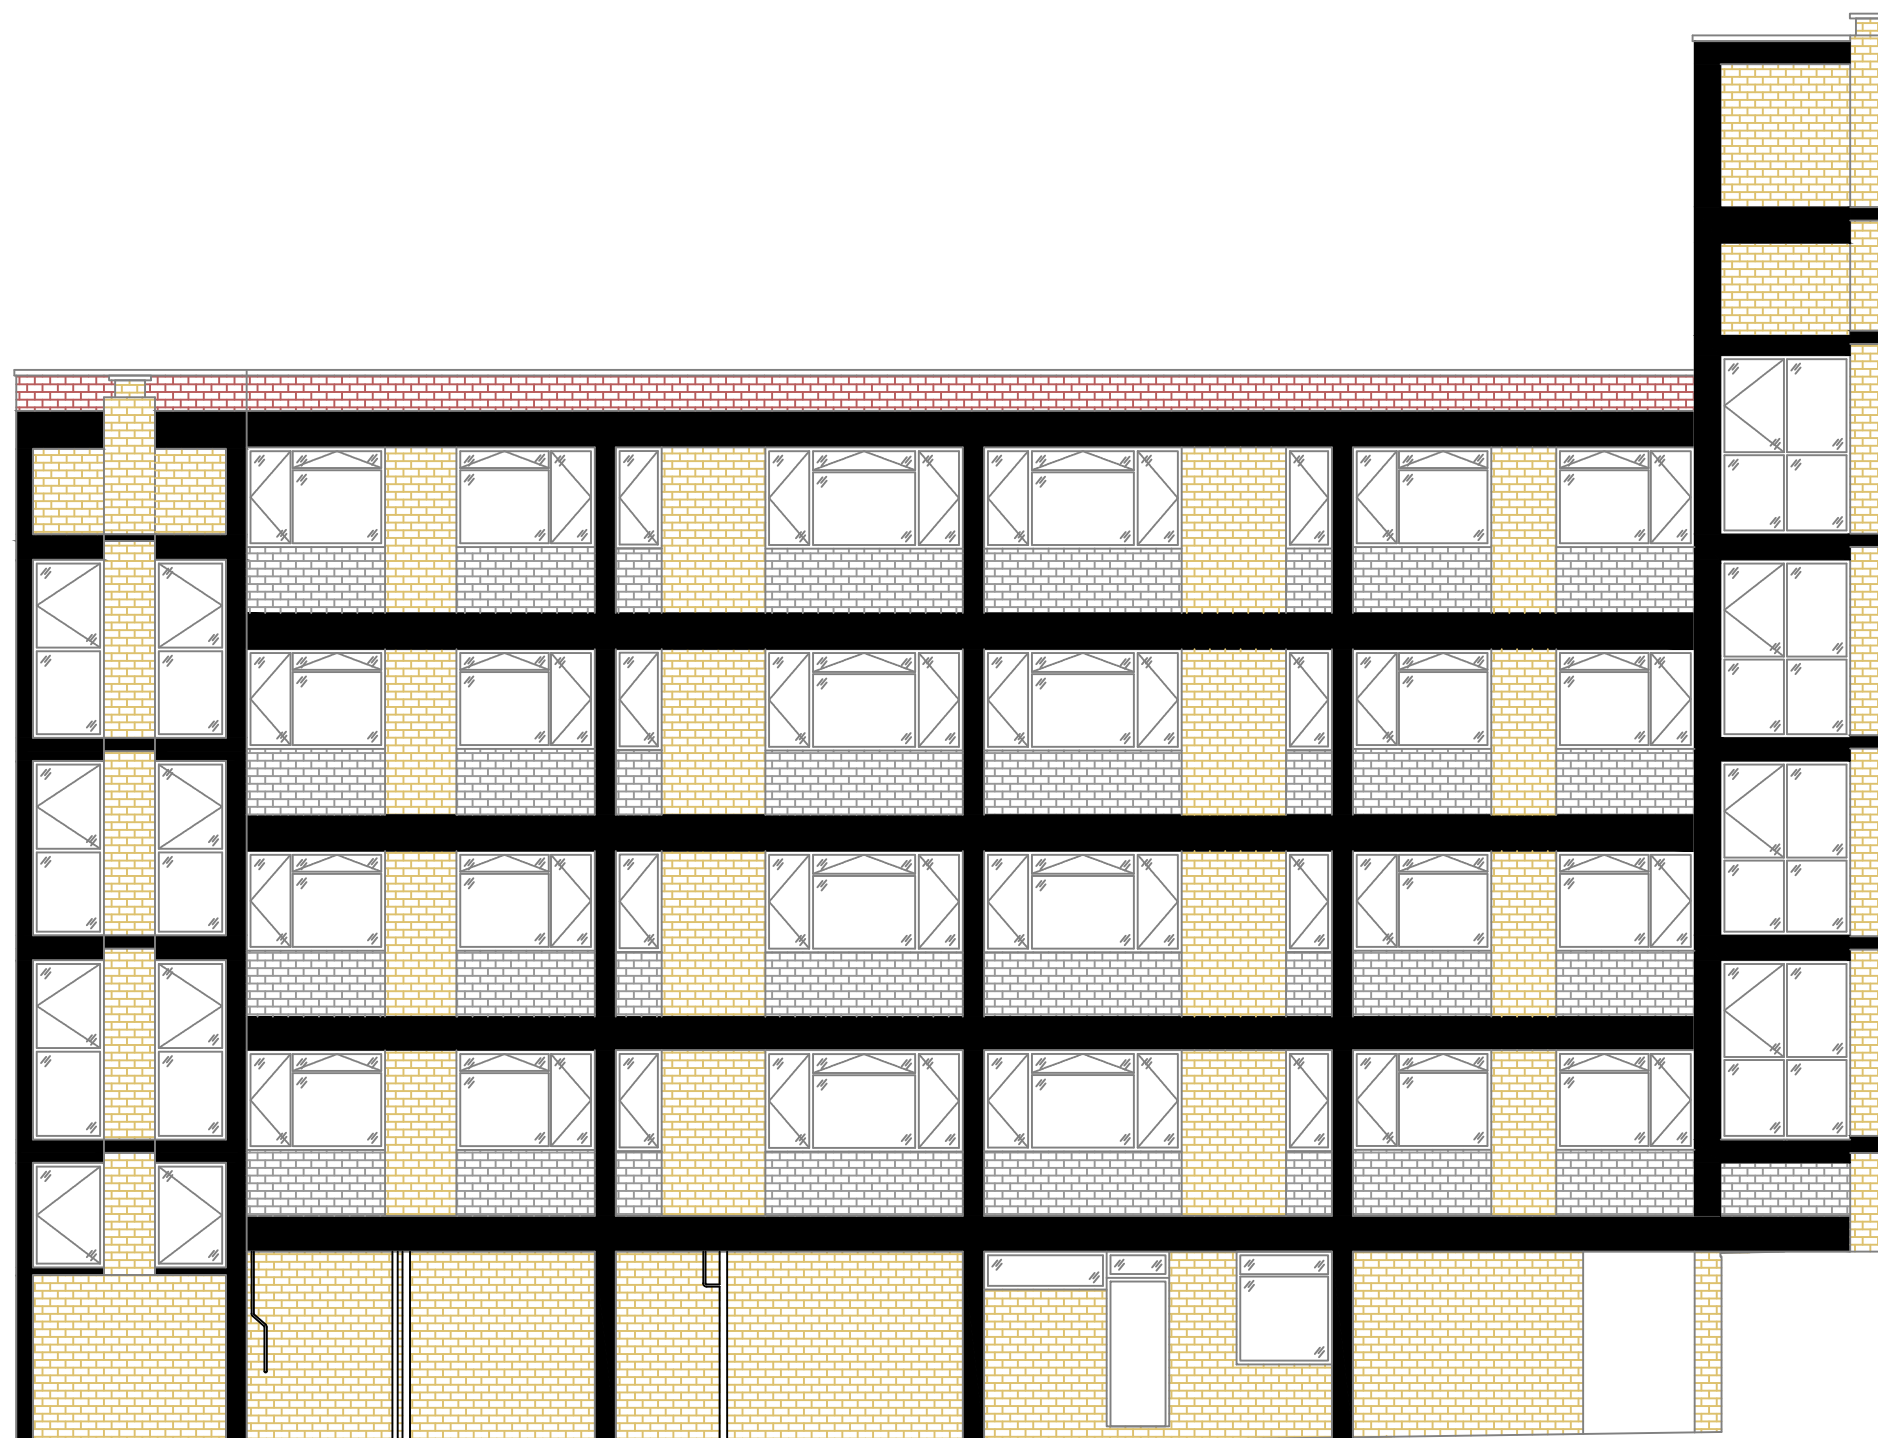

Amendments:

Drawing type:

Planning

Client: The Governing Body of Rugby School
c/o Farebrother

Project:
Rokeby House - Externals


Title:
Existing North Elevation

Scale: 1:100 @A3 Date: May 2016

Drawn: DS Checked: CPS

Drg.no: 124003.03

Rev:

 

NORTH ELEVATION

Watts.

Watts Group Limited
1 Great Tower Street
London EC3R 5AA
T: 020 7280 8000
watts.co.uk

