

No dimensions are to be scaled from this drawing. All dimensions are to be checked on site, where discrepancy occurs between specification and drawings the supervising officer must be notified.

Notes:

Amendments:

Drawing type:

Planning

Client: The Governing Body of Rugby School  
c/o Farebrother

Project:  
Rokeby House - Externals



Title:  
Existing East Elevation

Scale: 1:100 @A3 Date: May 2016

Drawn: DS Checked: CPS

Drg.no: 124003.04

Rev:

 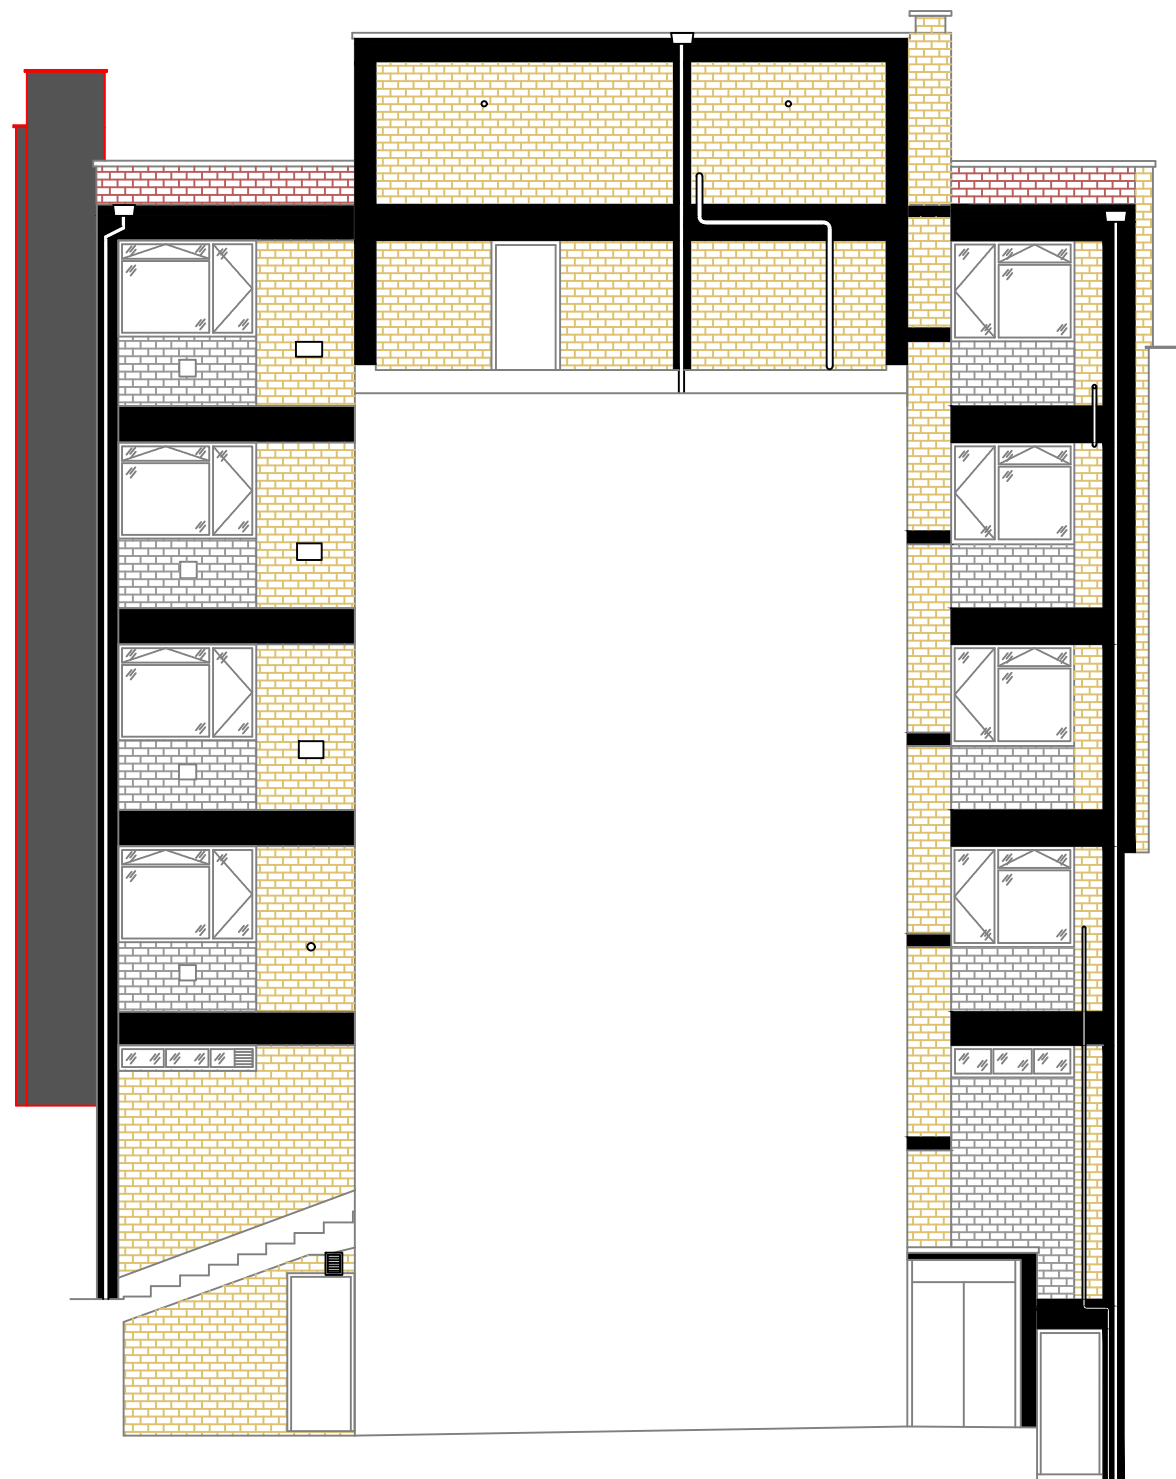

EAST ELEVATION

**Watts.**

Watts Group Limited  
1 Great Tower Street  
London EC3R 5AA  
T: 020 7280 8000  
[watts.co.uk](http://watts.co.uk)

