

General notes:

This drawing is copyright of KSR architects. This drawing must be read in conjunction with the Designer's Risk Assessment, specification and all other relevant documentation and drawings. KSR architects accept no liability for any expense, loss or damage of whatsoever nature and however arising from any variation made to this drawing or in the execution of the work to which it relates which has not been referred to them and their approval obtained.

Do not scale from this drawing or the digital data, only figured dimensions are to be used. For Planning refer to linear scale. Check all dimensions on site prior to carrying out any works - advice any discrepancy

Notes/Legends

— = TO BE DEMOLISHED

Rev	Description	Date	Chd
01	KSR architects		

Stamp

PLANNING

Key Plan

KSRARCHITECTS

KSR Architects LLP
14 Grosvenor Street
London W1W 0HD

mail@ksrarchitects.com
t +44 (0)20 7882 5000
www.ksrarchitects.com


Project:

GOLDHURST TERRACE

Title:

Demolition Ground Floor Plan

Date:	10/06/2016	Drawn By:	Author	Checked:	Checked
Scale:		Sheet:	A1	Status:	
Project Ref:	15033	Drawing No:	15033-D100	Revision:	

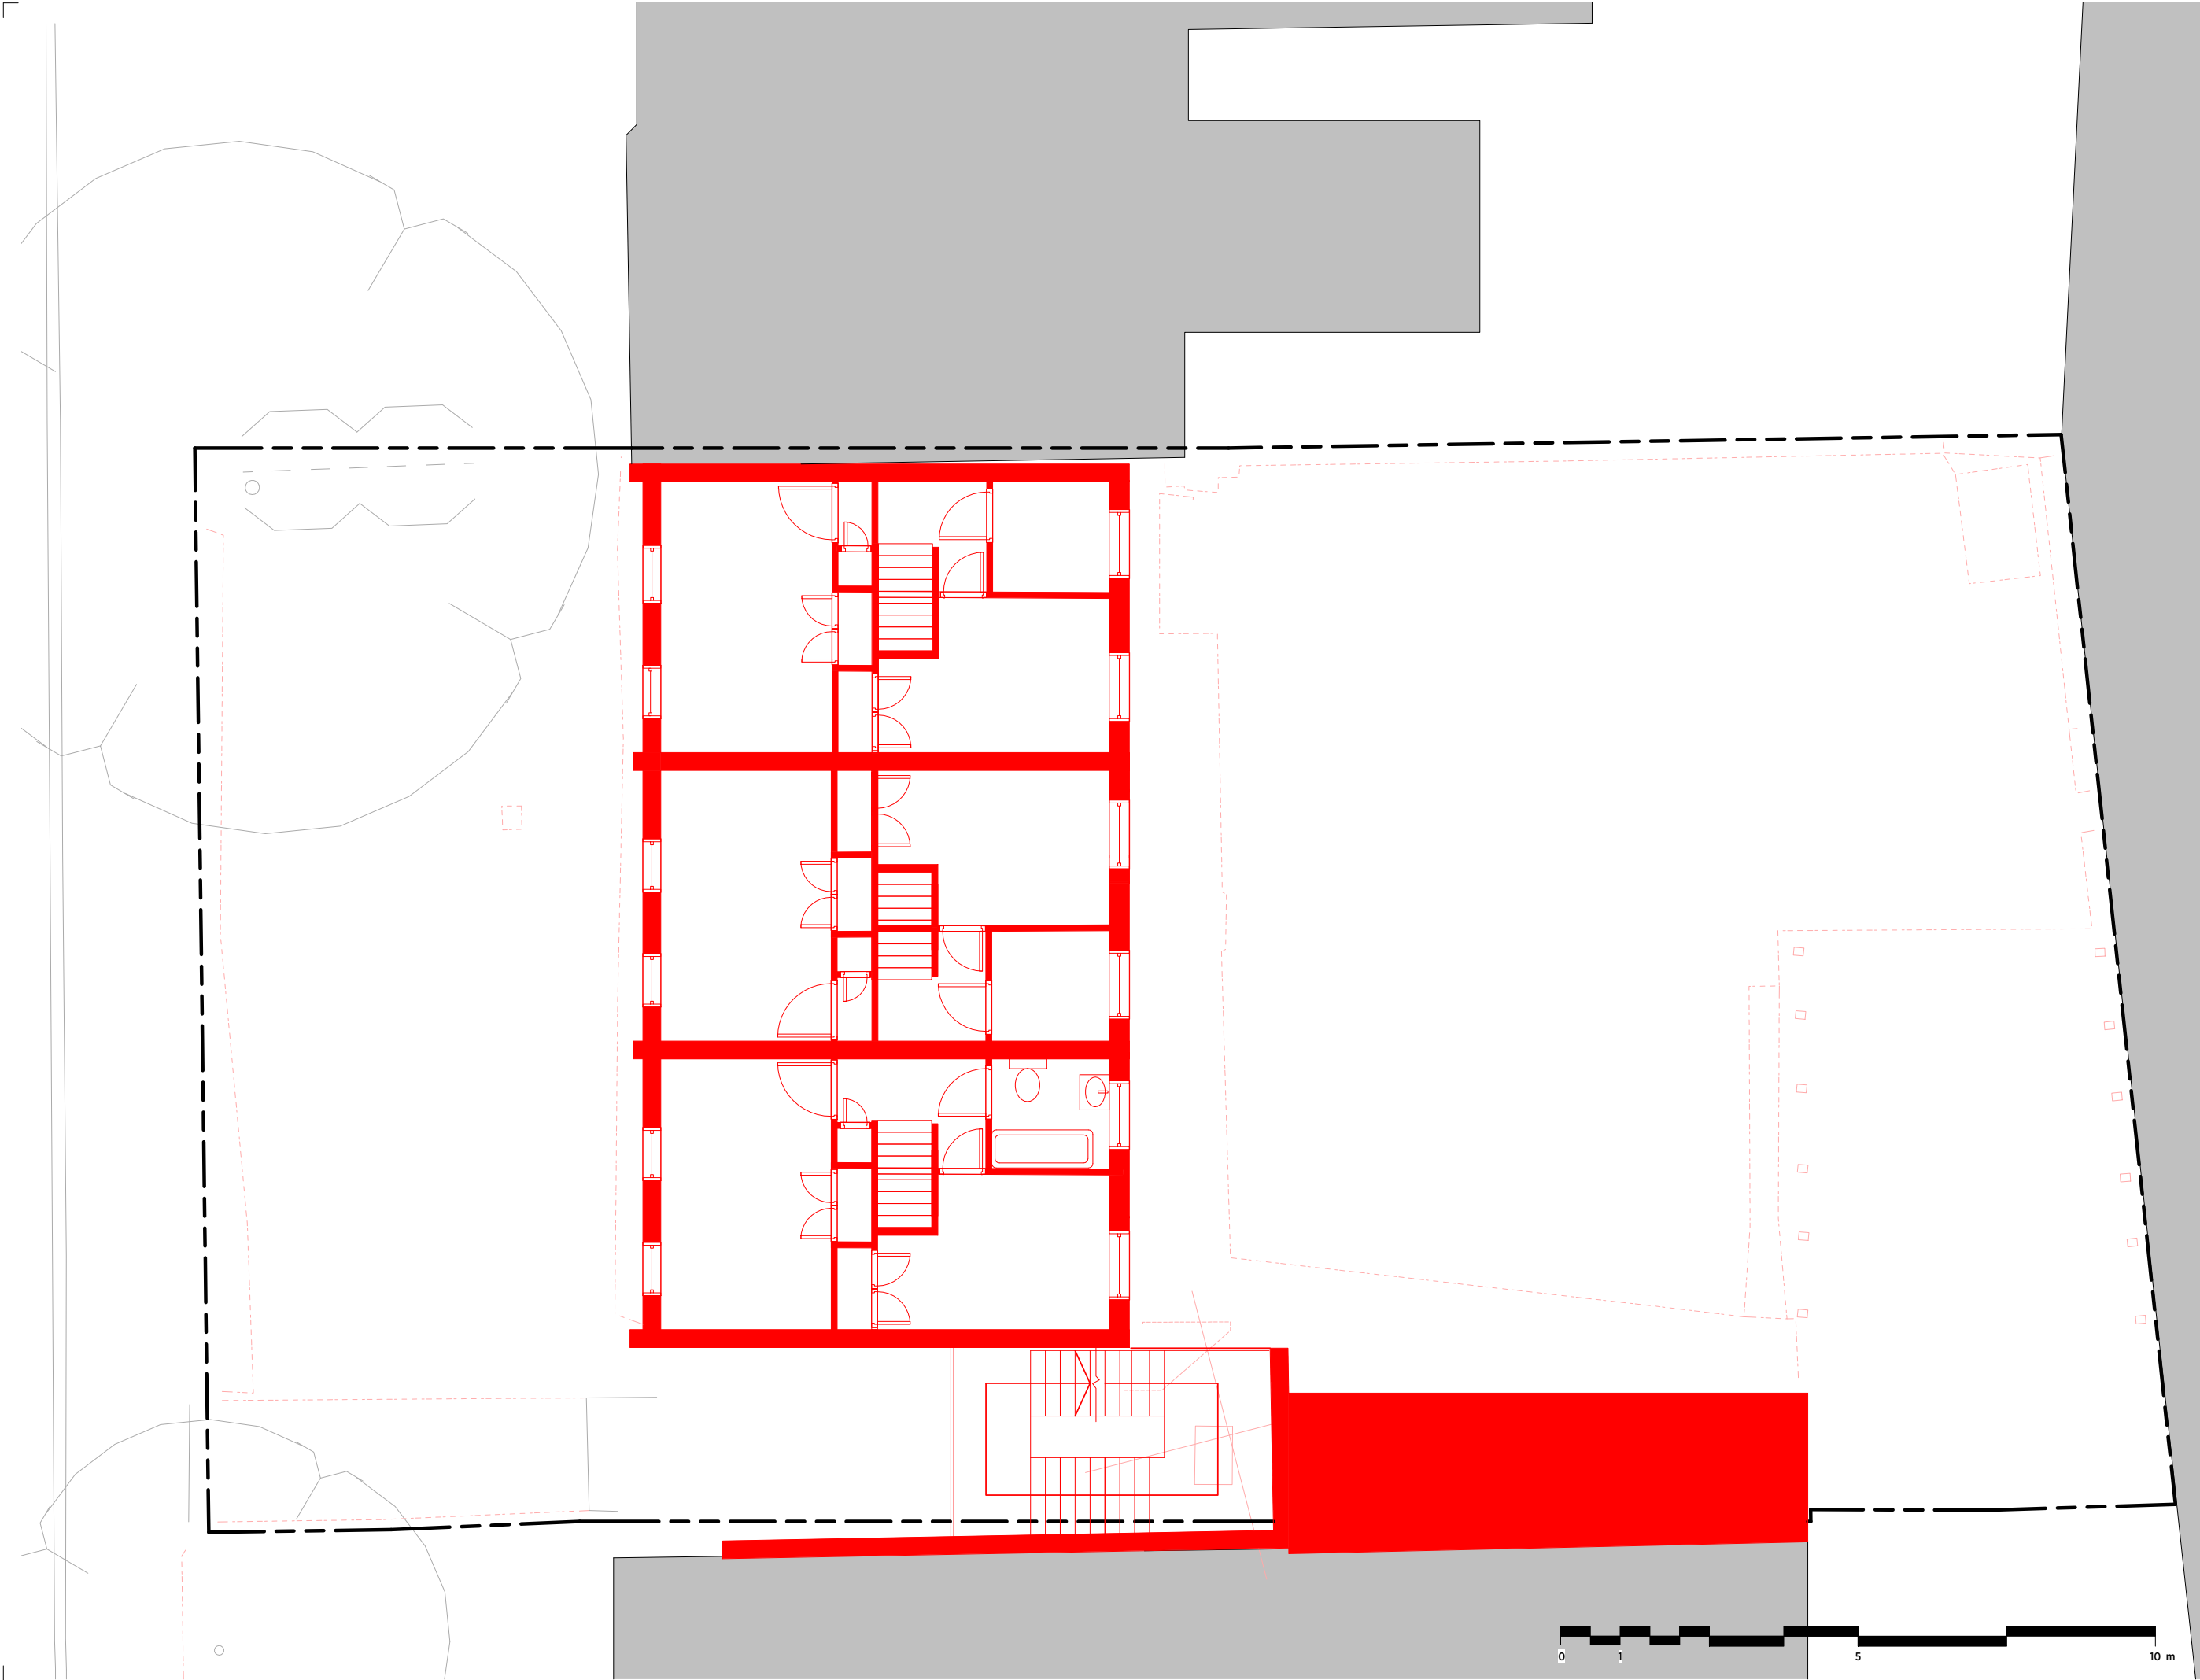

General notes:
This drawing is copyright of KSR architects. This drawing must be read in conjunction with the Designer's Risk Assessment, specification and all other relevant documentation and drawings. KSR architects accept no liability for any expense, loss or damage of whatsoever nature and however arising from any variation made to this drawing or in the execution of the work to which it relates which has not been referred to them and their approval obtained.
Do not scale from this drawing or the digital data, only figured dimensions are to be used. For Planning refer to linear scale. Check all dimensions on site prior to carrying out any works - advise any discrepancy

Notes/Legends

— = TO BE DEMOLISHED

Rev	Description	Date	Chd
-----	-------------	------	-----

© KSR architects

Stamp

PLANNING

Key Plan



KSRARCHITECTS
KSR Architects LLP
14 Grosvenor Street
London W1W 0ND
info@ksrarchitects.com
t +44 (0)20 7882 5000
www.ksrarchitects.com

Project:

GOLDHURST TERRACE


Title:

Demolition First Floor Plan

Date	10/06/2016	Drawn By	Author	Checked	Checked
------	------------	----------	--------	---------	---------

Scale	Sheet: A1	Status
-------	-----------	--------

Project Ref	Drawing No	Revision
15033	15033-D110	

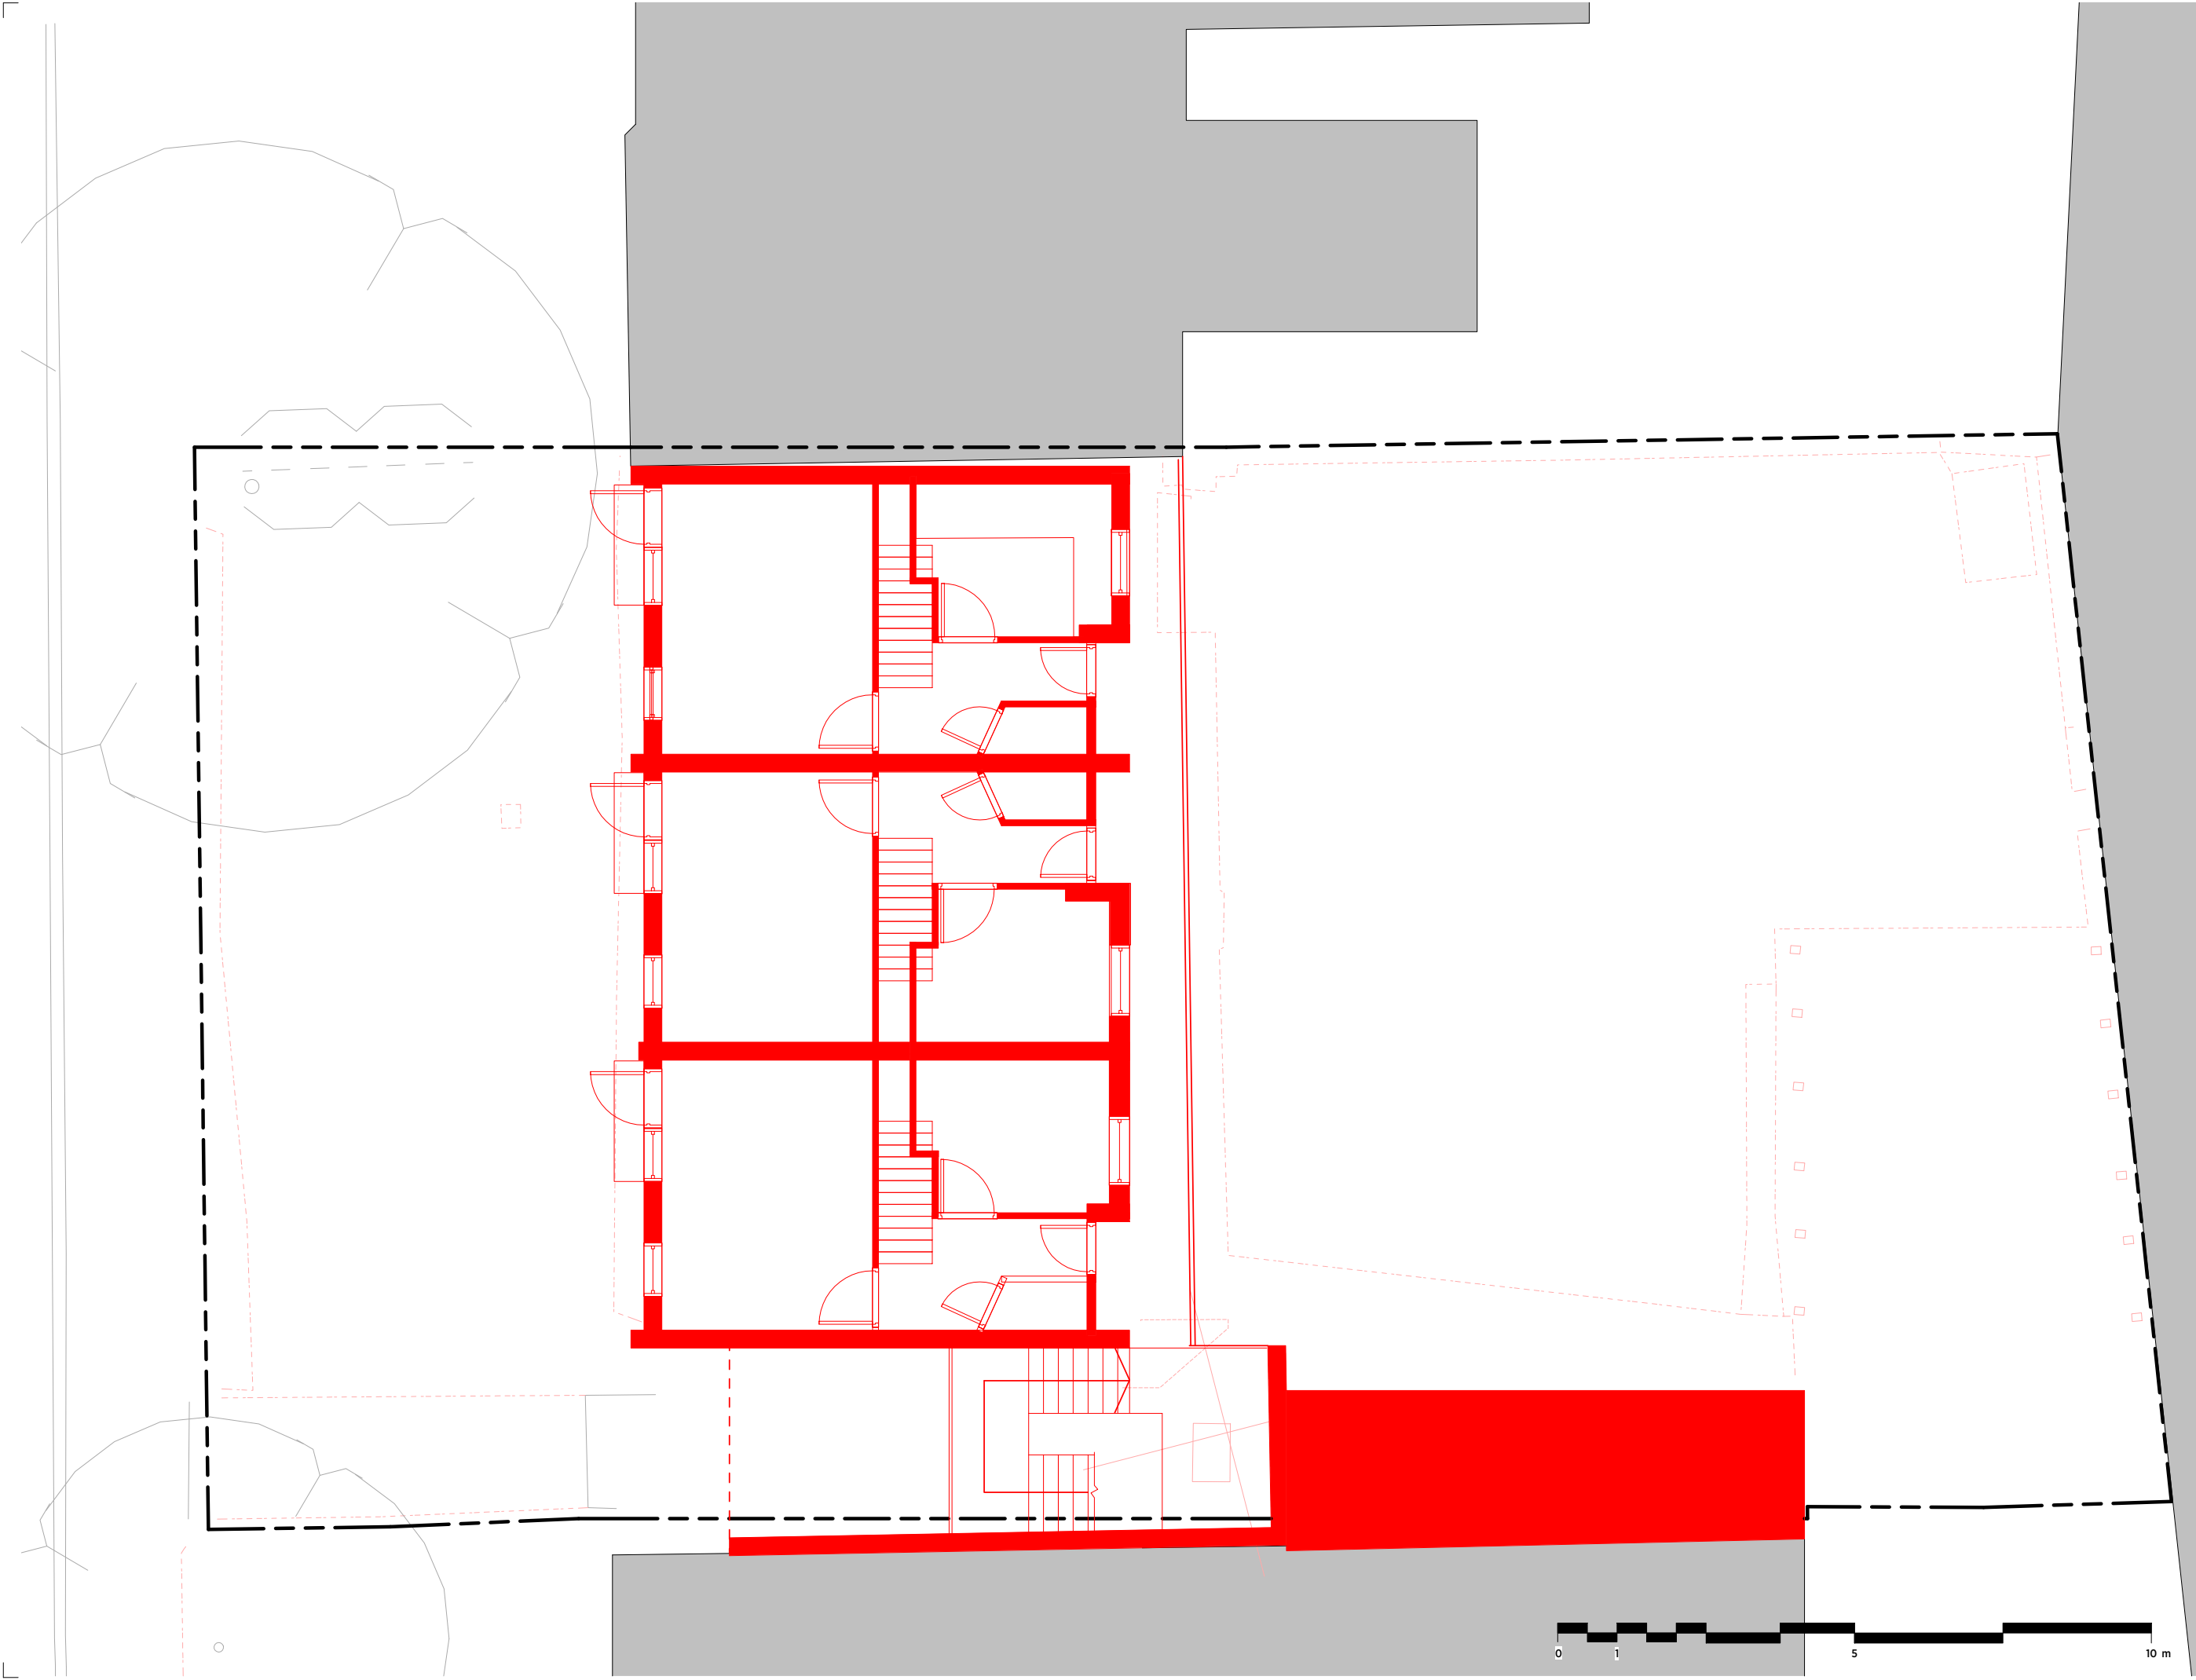

General notes:
This drawing is copyright of KSR architects. This drawing must be read in conjunction with the Designer's Risk Assessment, specification and all other relevant documentation and drawings. KSR architects accept no liability for any expense, loss or damage of whatsoever nature and however arising from any variation made to this drawing or in the execution of the work to which it relates which has not been referred to them and their approval obtained.
Do not scale from this drawing or the digital data, only figured dimensions are to be used. For Planning refer to linear scale. Check all dimensions on site prior to carrying out any works - advise any discrepancy

Notes/Legends

— = TO BE DEMOLISHED

Rev	Description	Date	Chd
-----	-------------	------	-----

© KSR architects

Stamp

PLANNING

Key Plan



KSRARCHITECTS
KSR Architects LLP
14 Grosvenor Street
London W1W 0ND
info@ksrarchitects.com
t +44 (0)20 7882 5000
www.ksrarchitects.com

Project:

GOLDHURST TERRACE


Title:

Demolition Second Floor Plan

Date:	10/06/2016	Drawn By:	Author	Checked:	Checked
-------	------------	-----------	--------	----------	---------

Scale:	Sheet: A1	Status:	
--------	-----------	---------	--

Project Ref:	Drawing No:	Revision:
15033	15033-D120	

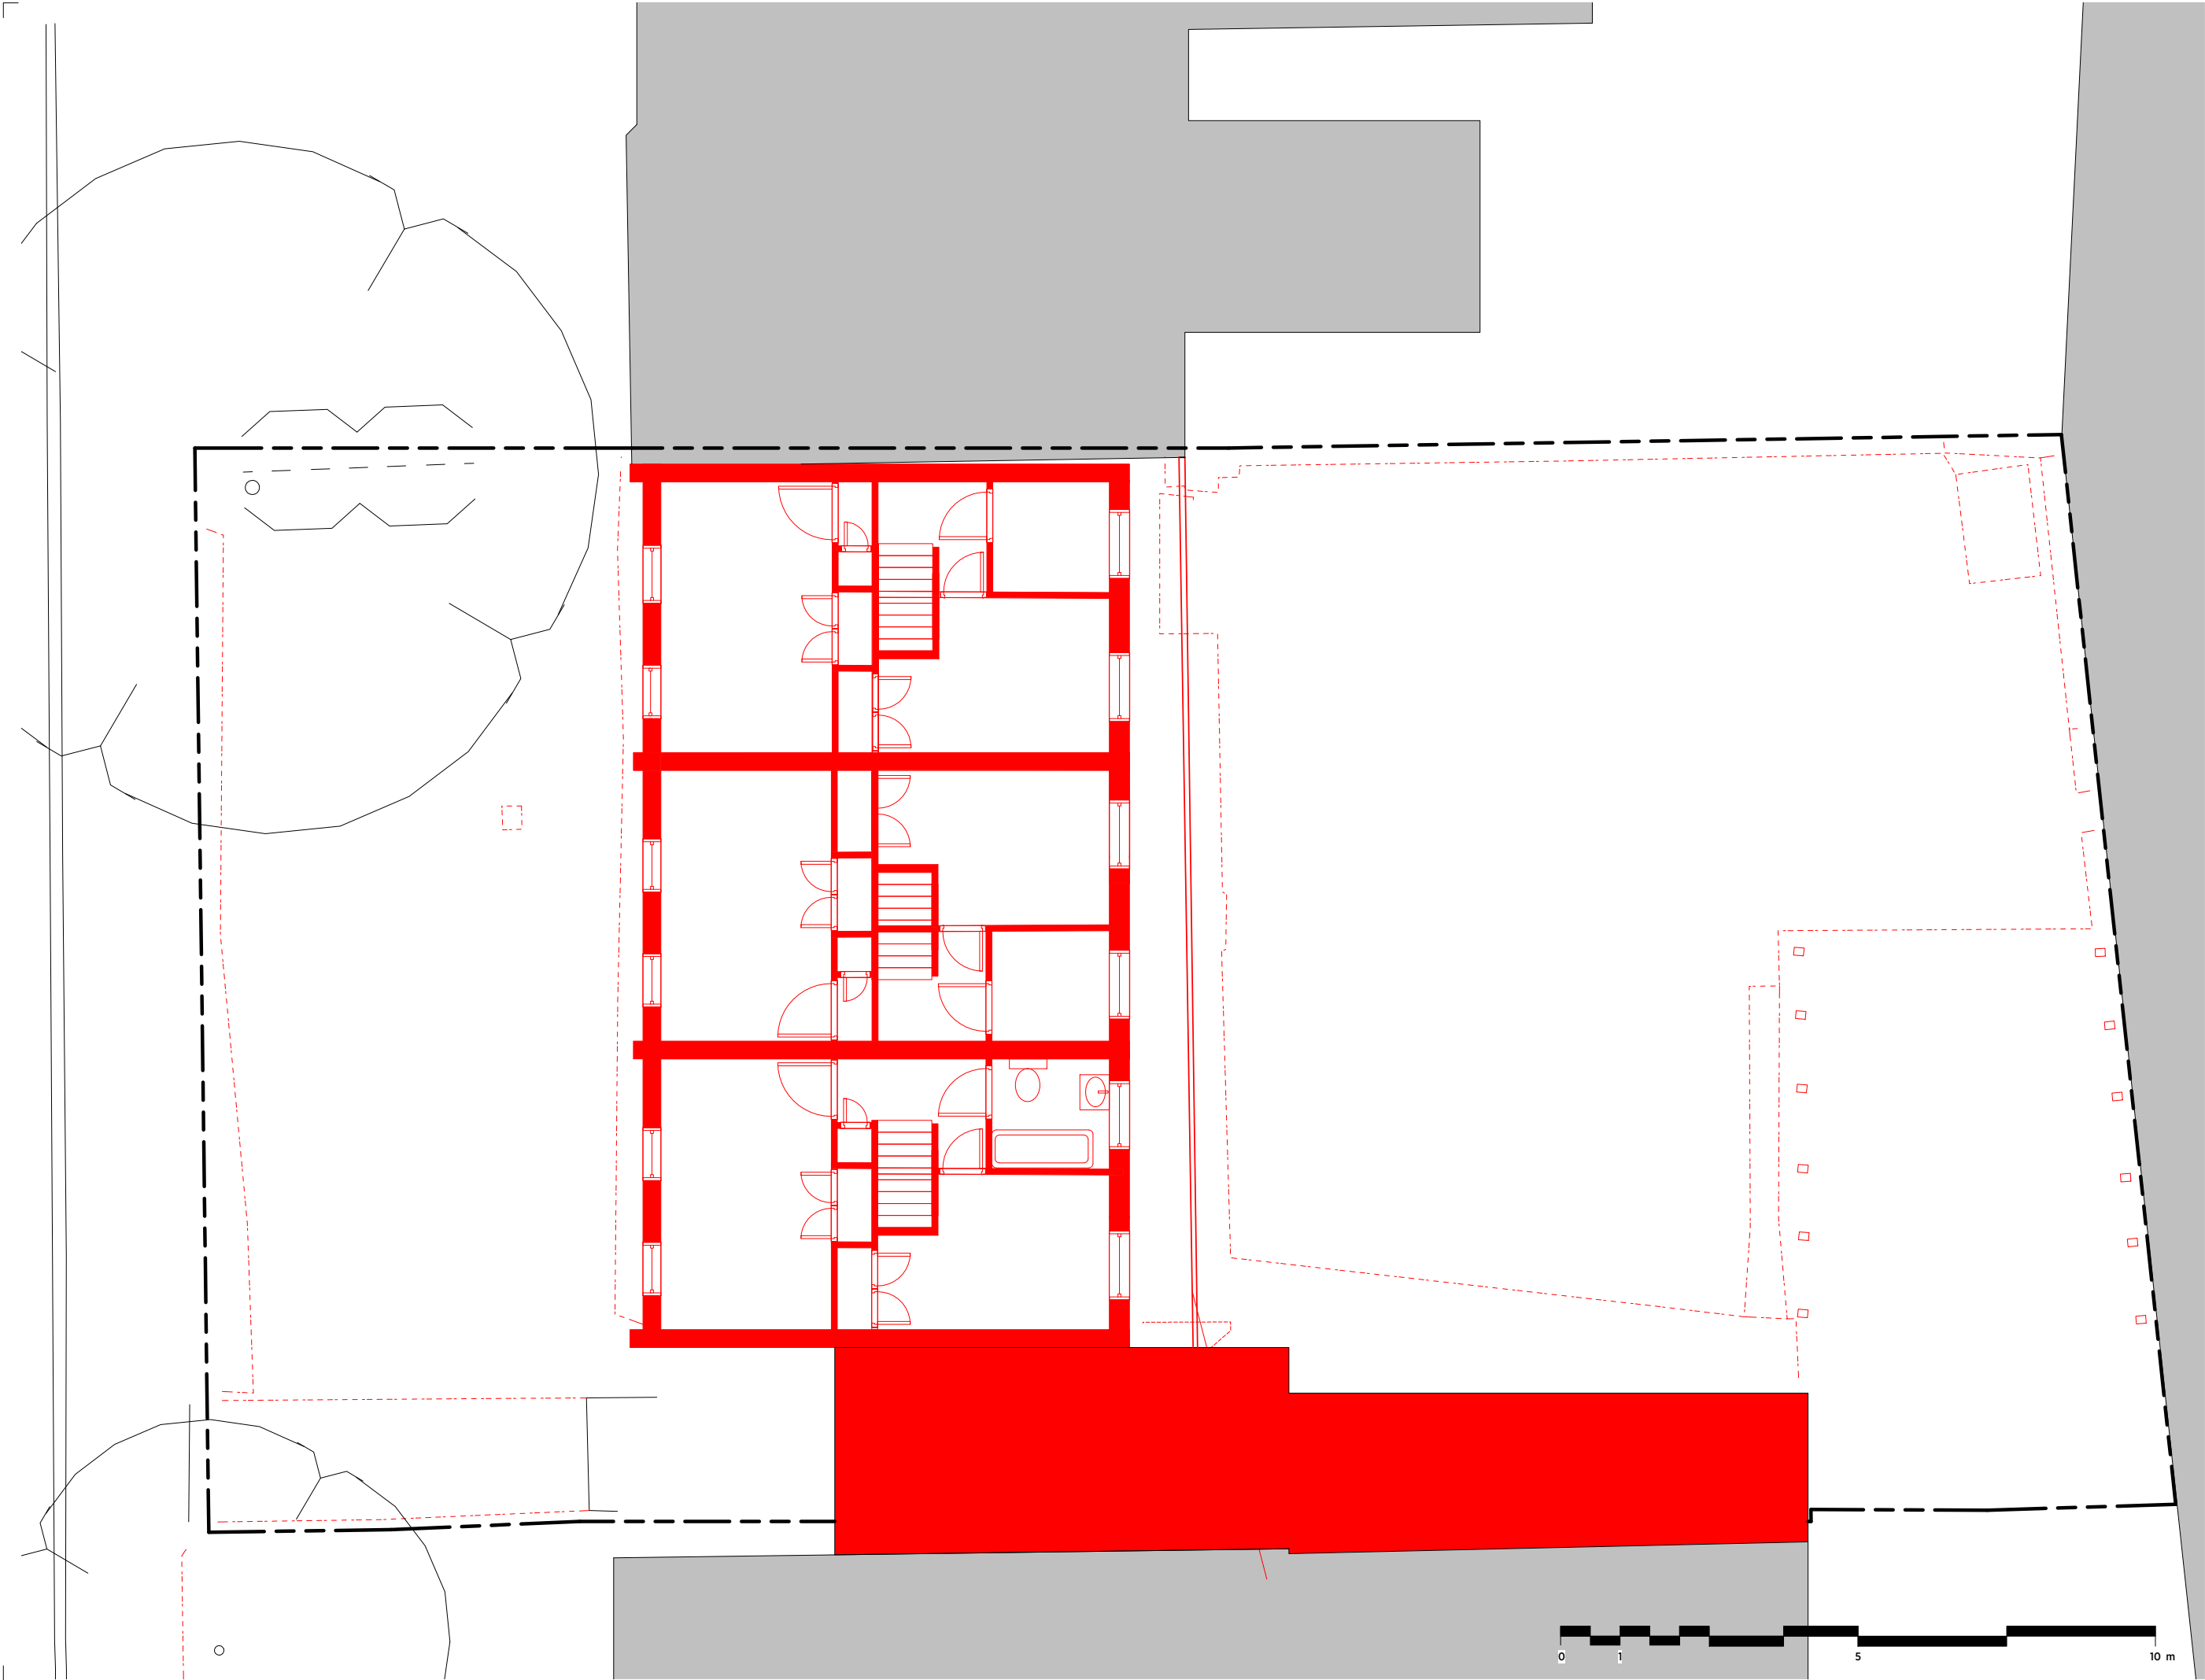

General notes:

This drawing is copyright of KSR architects. This drawing must be read in conjunction with the Designer's Risk Assessment, specification and all other relevant documentation and drawings. KSR architects accept no liability for any expense, loss or damage of whatsoever nature and however arising from any variation made to this drawing or in the execution of the work to which it relates which has not been referred to them and their approval obtained.

Do not scale from this drawing or the digital data, only figured dimensions are to be used. For Planning refer to linear scale. Check all dimensions on site prior to carrying out any works - advise any discrepancy

Notes/Legends

— = TO BE DEMOLISHED

Rev	Description	Date	Chd
01	KSR architects		

Stamp

PLANNING

Key Plan

KSRARCHITECTS

KSR Architects LLP
14 Grosvenor Street
London W1W 0ND

mail@ksrarchitects.com
t +44 (0)20 7682 5000
www.ksrarchitects.com

Project:

GOLDHURST TERRACE

Title:

Demolition Third Floor Plan

Date	10/06/2016	Drawn By	Author	Checked	Chd
Scale	Sheet: A1	Status			

Project Ref	Drawing No	Revision
15033	15033-D130	



General notes:
This drawing is copyright of KSR architects. This drawing must be read in conjunction with the Designer's Risk Assessment, specification and all other relevant documentation and drawings. KSR architects accept no liability for any expense, loss or damage of whatsoever nature and however arising from any variation made to this drawing or in the execution of the work to which it relates which has not been referred to them and their approval obtained.
Do not scale from this drawing or the digital data, only figured dimensions are to be used. For Planning refer to linear scale. Check all dimensions on site prior to carrying out any works - advise any discrepancy

Notes/Legends

— = TO BE DEMOLISHED

Rev	Description	Date	Chd
-----	-------------	------	-----

© KSR architects

Stamp

PLANNING

Key Plan

KSRARCHITECTS
KSR Architects LLP
14 Grosvenor Street
London W1W 0ND
info@ksrarchitects.com
t +44 (0)20 7682 5000
www.ksrarchitects.com

Project:

GOLDHURST TERRACE

Title:

Demolition Front (West) Elevation

Date	10/06/2016	Drawn By	Author	Checked	Checked
------	------------	----------	--------	---------	---------

Scale	Sheet	A1	Status
-------	-------	----	--------

Project Ref	Drawing No	Revision
15033	15033-D310	





General notes:
This drawing is copyright of KSR architects. This drawing must be read in conjunction with the Designer's Risk Assessment, specification and all other relevant documentation and drawings. KSR architects accept no liability for any expense, loss or damage of whatsoever nature and however arising from any variation made to this drawing or in the execution of the work to which it relates which has not been referred to them and their approval obtained.
Do not scale from this drawing or the digital data, only figured dimensions are to be used. For Planning refer to linear scale. Check all dimensions on site prior to carrying out any works - advise any discrepancy

Notes/Legends

— = TO BE DEMOLISHED

Rev	Description	Date	Chd
-----	-------------	------	-----

© KSR architects

Stamp

PLANNING

Key Plan

KSRARCHITECTS
KSR Architects LLP
14 Grosvenor Street
London W1W 0ND
info@ksrarchitects.com
t +44 (0)20 7692 5000
www.ksrarchitects.com

Project:
GOLDHURST TERRACE

Title:
Demolition Rear (East) Elevation

Date	10/06/2016	Drawn By	Author	Checked	Checker
------	------------	----------	--------	---------	---------

Scale	Sheet: A1	Status
-------	-----------	--------

Project Ref:	Drawing No:	Revision
15033	15033-D311	