


LOWER GROUND FLOOR PLAN

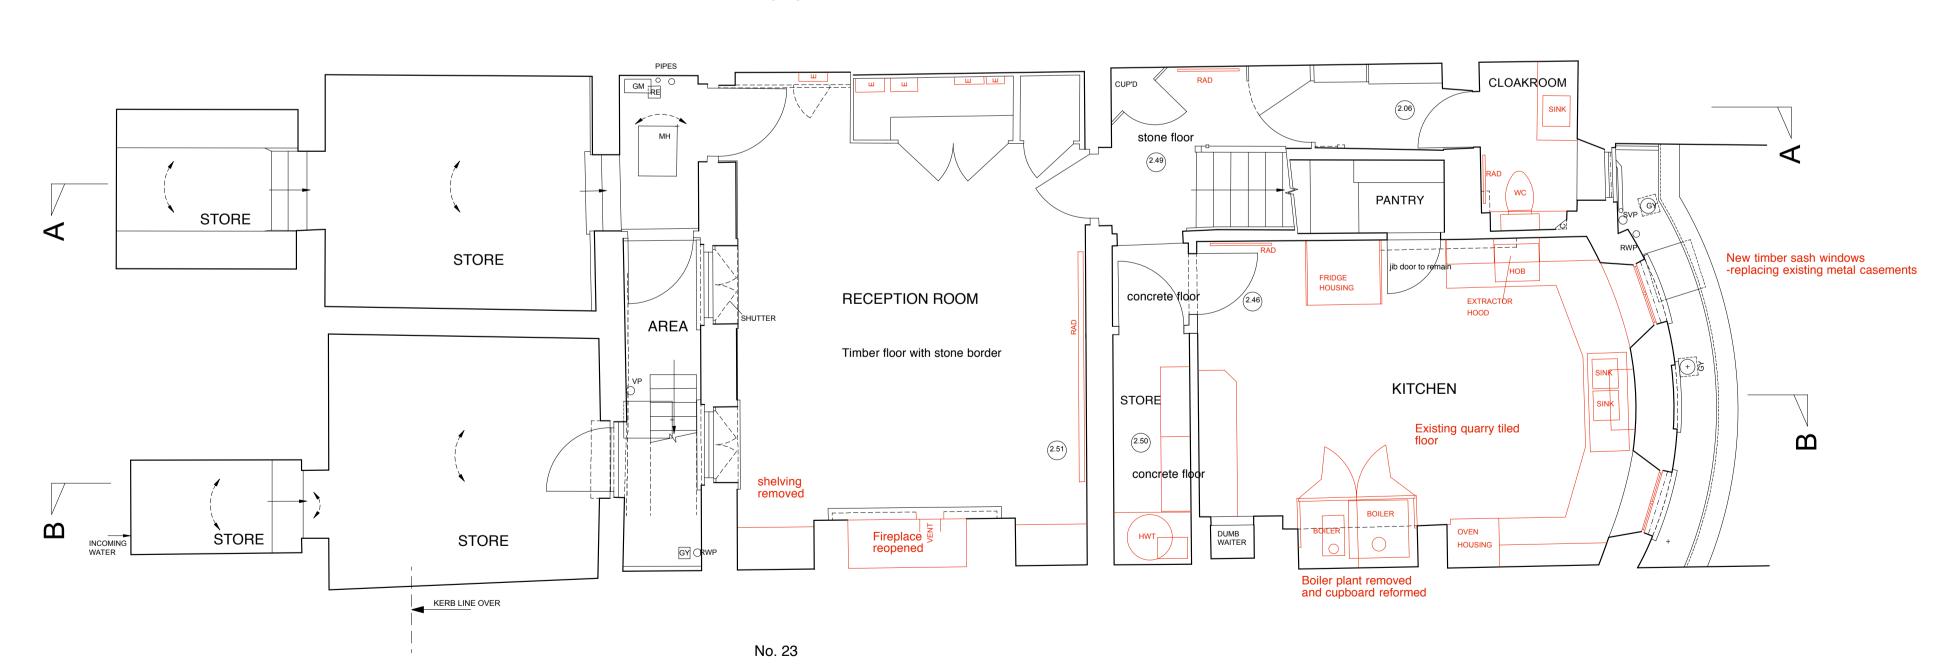


No. 25

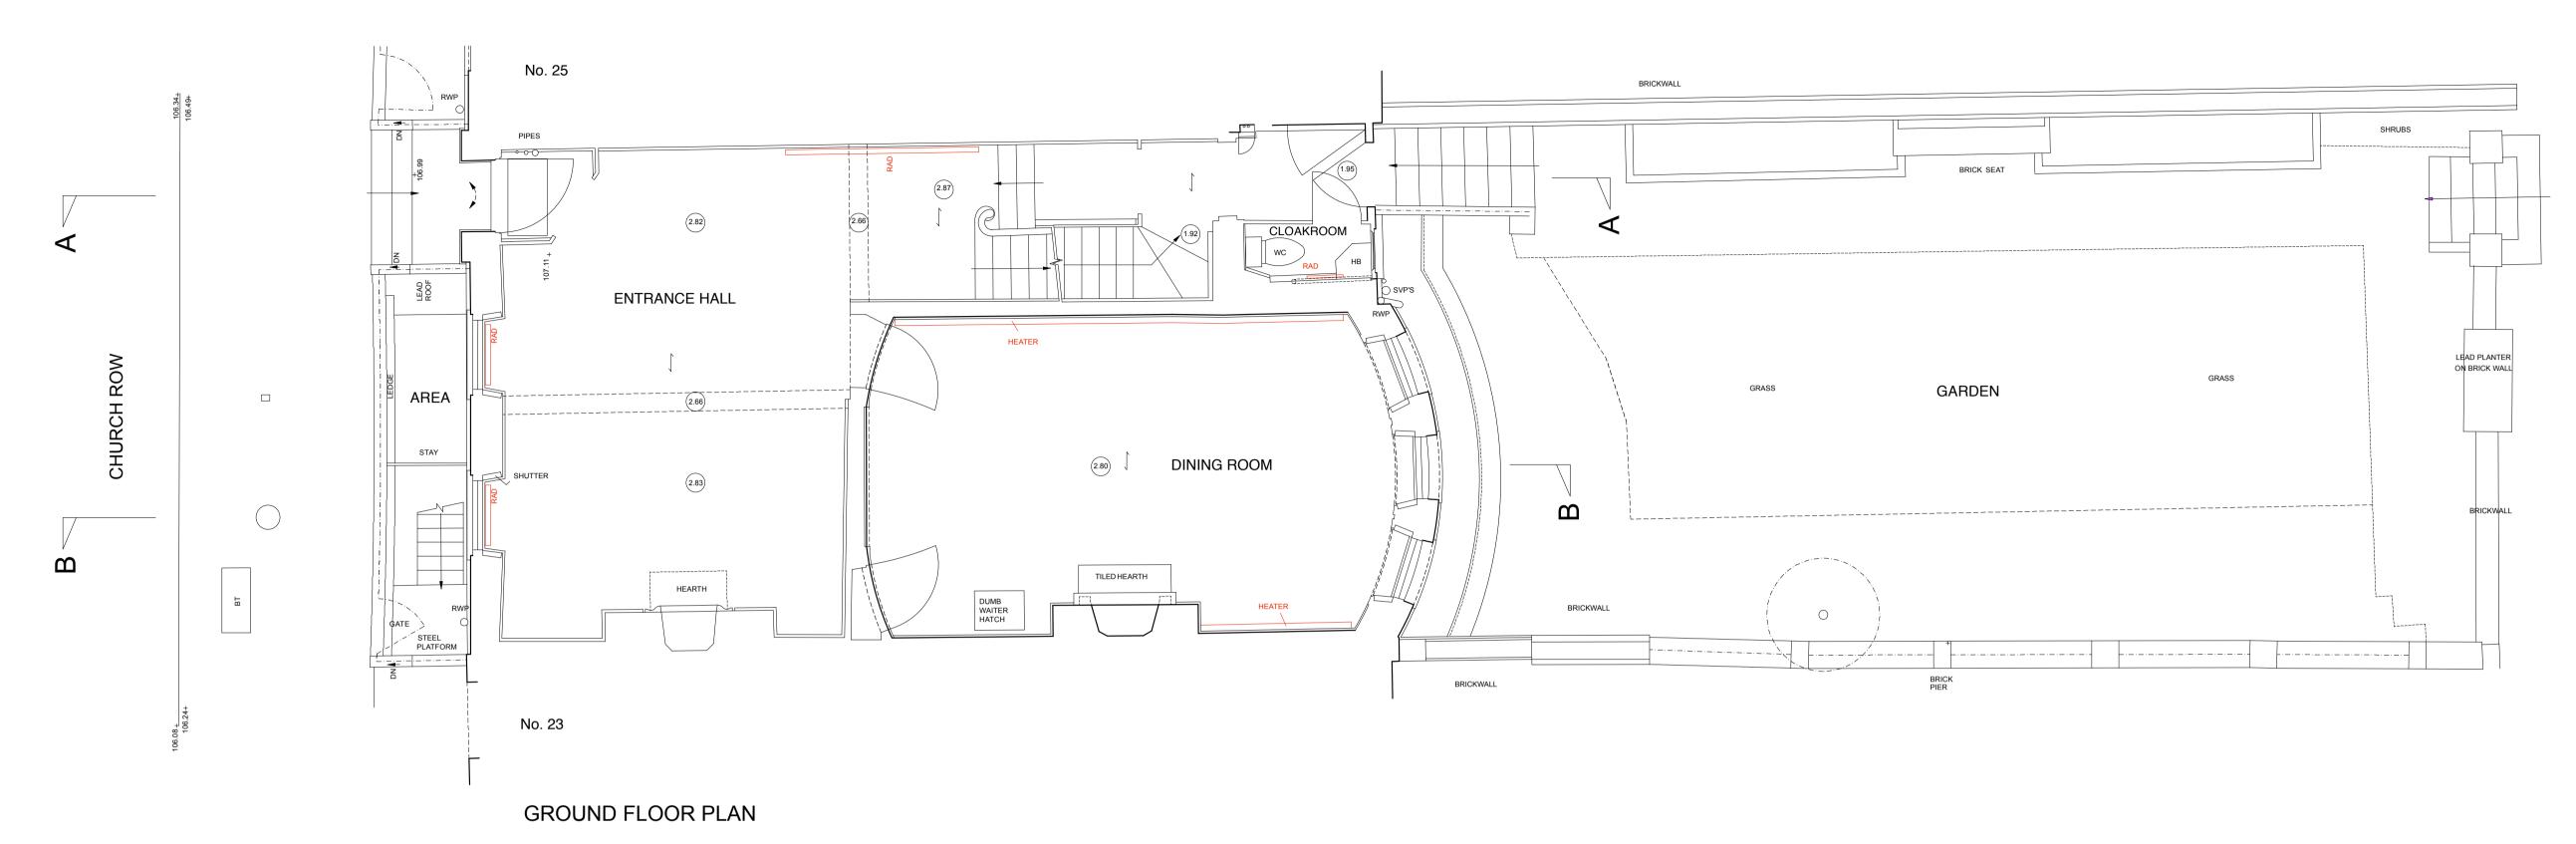

 

 $\begin{vmatrix} 1 & 1 & 2 & 3 & 4 & 5 & 6 & 7 & 8 & 9 & 10 \end{vmatrix}$

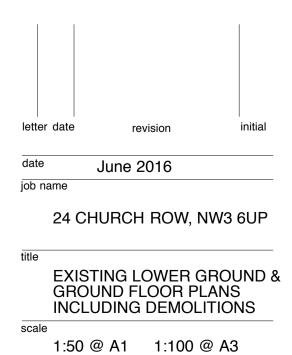

PL10 1164 Casson Conder Partnership Architects 29a Thurloe Place London SW7 2HQ Tel 020 7584 4581

drawing no.

job no.

10 metres