



GROUND FLOOR PLAN

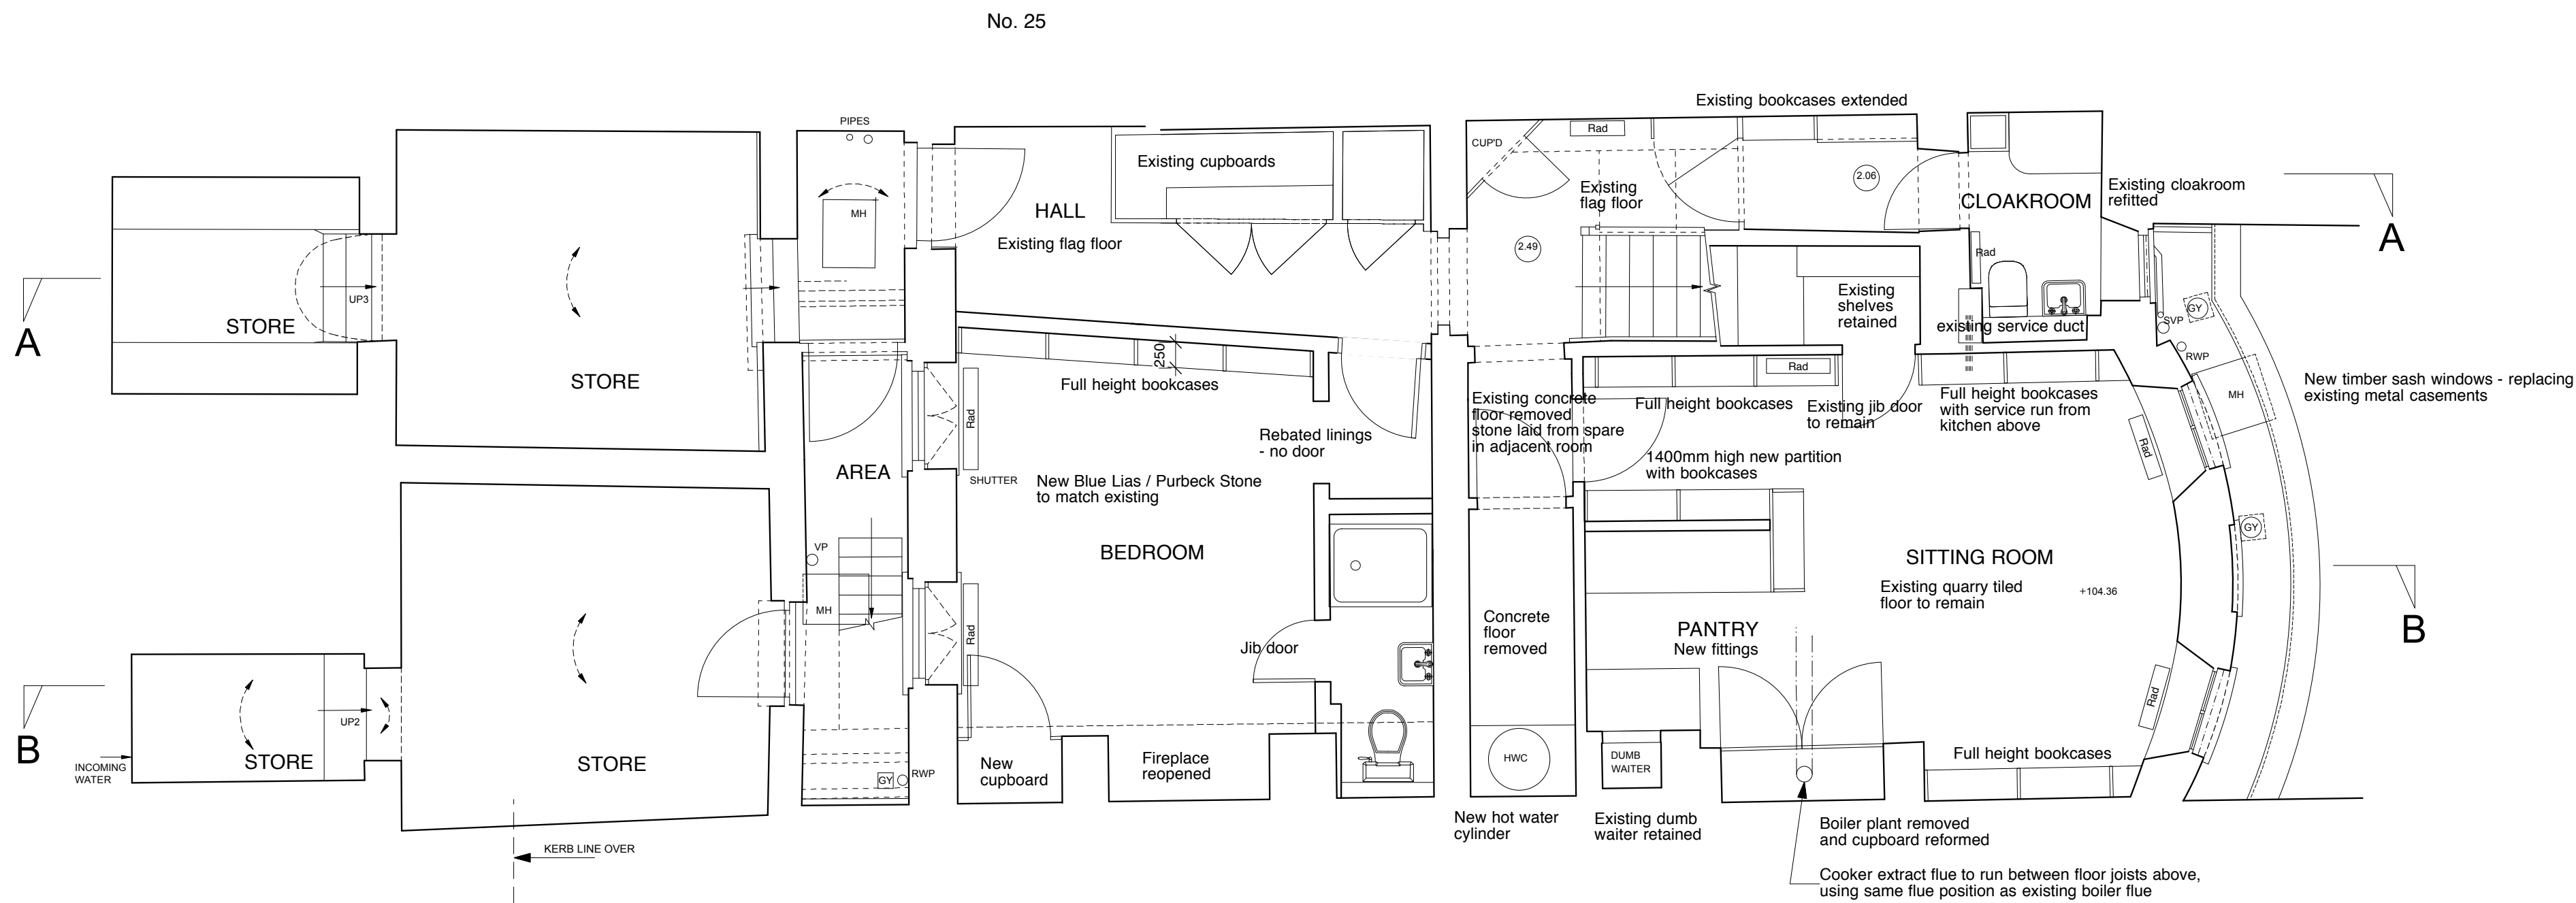

LOWER GROUND FLOOR PLAN

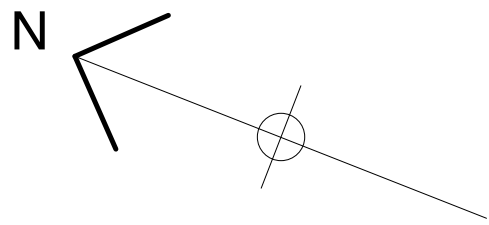

letter	date	revision	initial

date June 2016  
job name

24 CHURCH ROW, NW3 6UP

title  
PROPOSED LOWER GROUND &  
GROUND FLOOR PLANS

scale  
1:50 @ A1 1:100 @ A3

job no. 1164 drawing no. PL20