



SECOND FLOOR PLAN

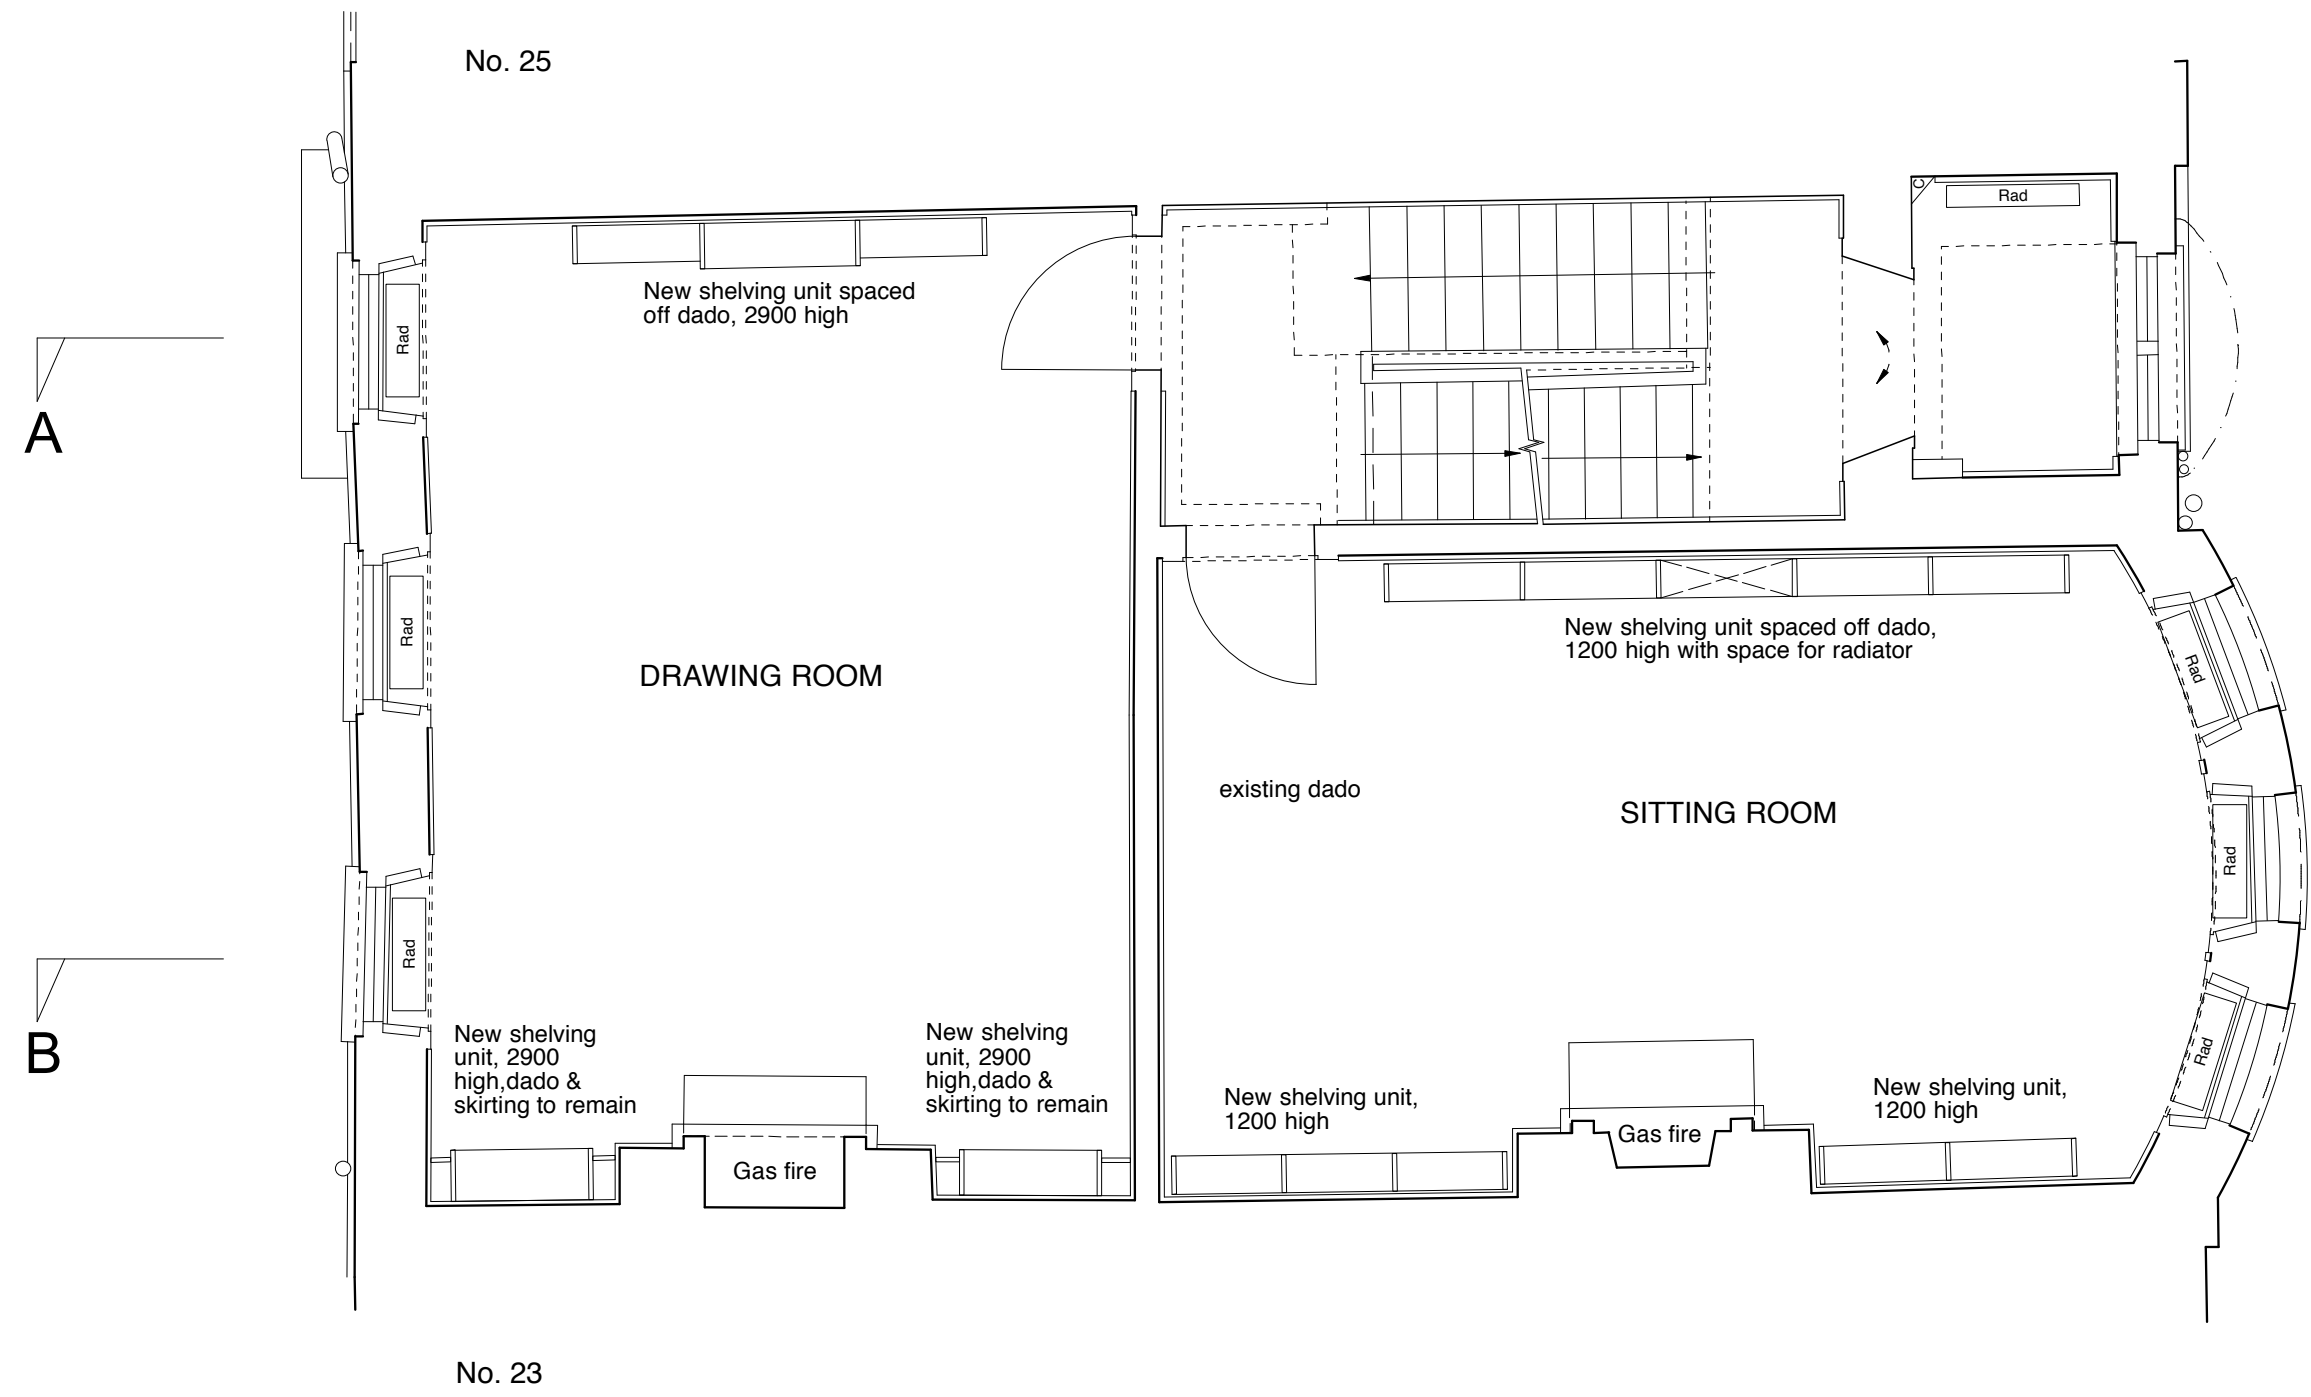

FIRST FLOOR PLAN

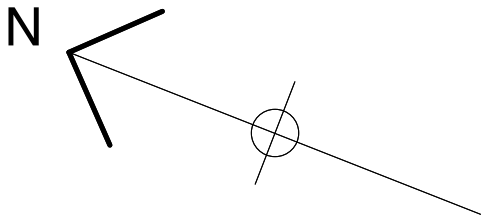

letter	date	revision	initial
	June 2016		

job name
24 CHURCH ROW, NW3 6UP

title
PROPOSED FIRST & SECOND FLOOR PLANS

scale
1:50 @ A1 1:100 @ A3

job no. drawing no.
1164 PL21