



ROOF PLAN

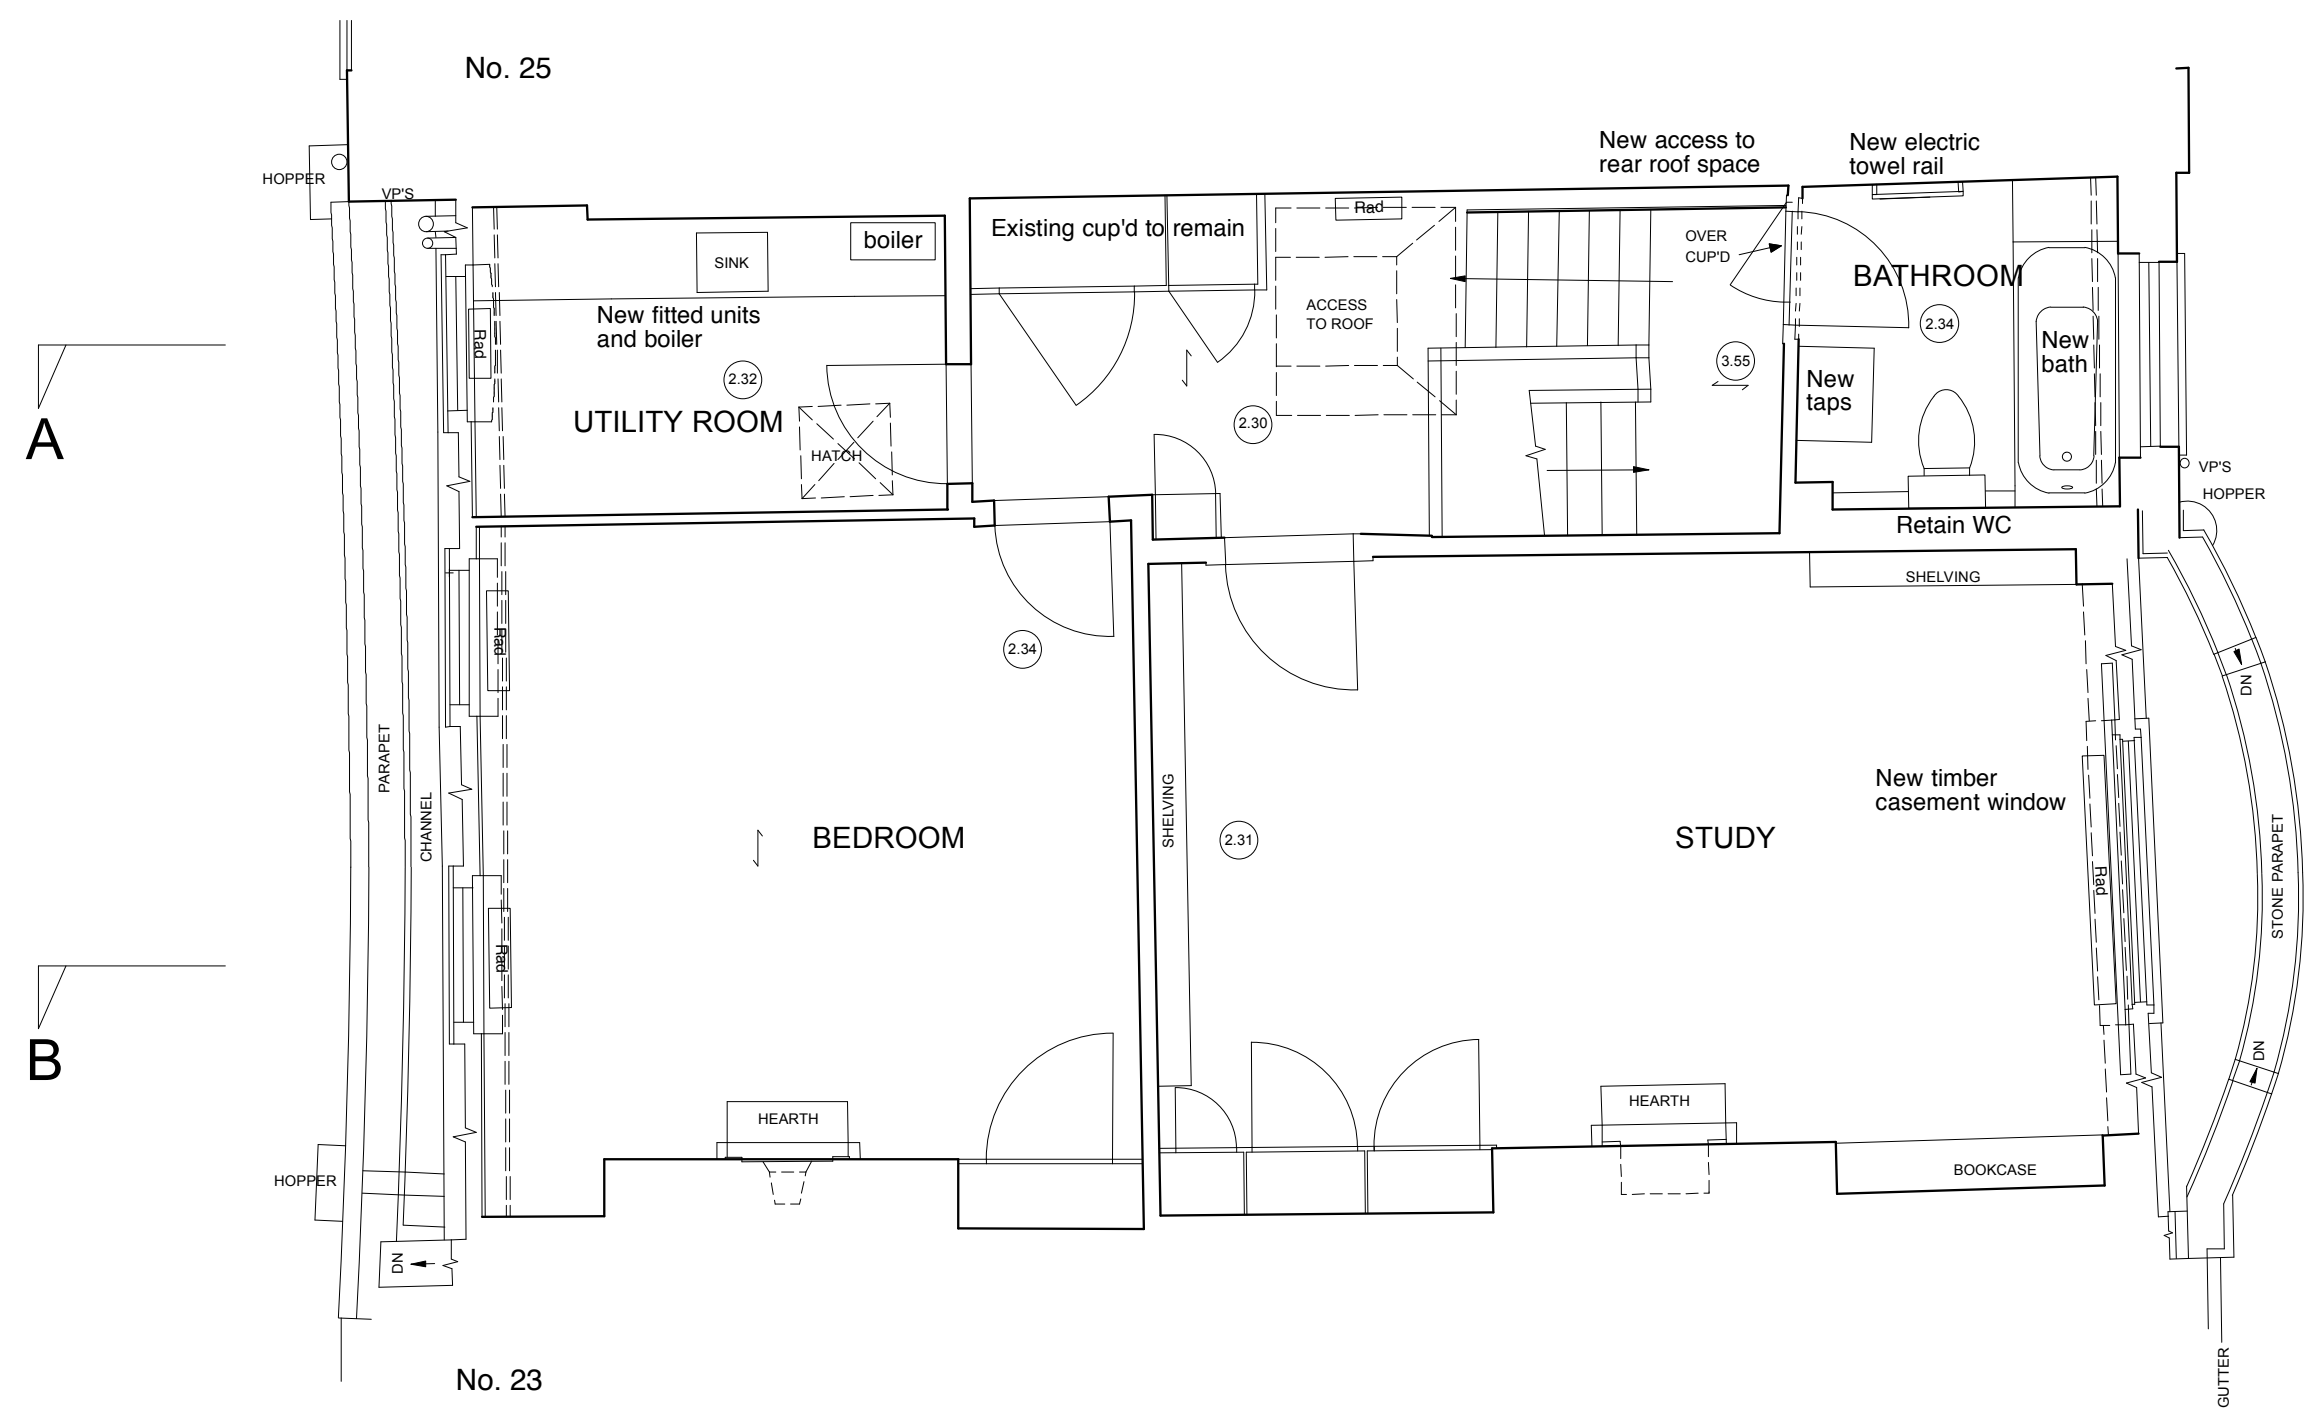

THIRD FLOOR PLAN

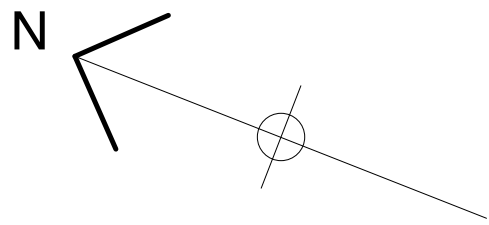

letter	date	revision	initial
	June 2016		
job name			
24 CHURCH ROW, NW3 6UP			
title			
PROPOSED THIRD FLOOR & ROOF PLANS			
scale			
1:50 @ A1 1:100 @ A3			
job no. drawing no.			
1164 PL22			