



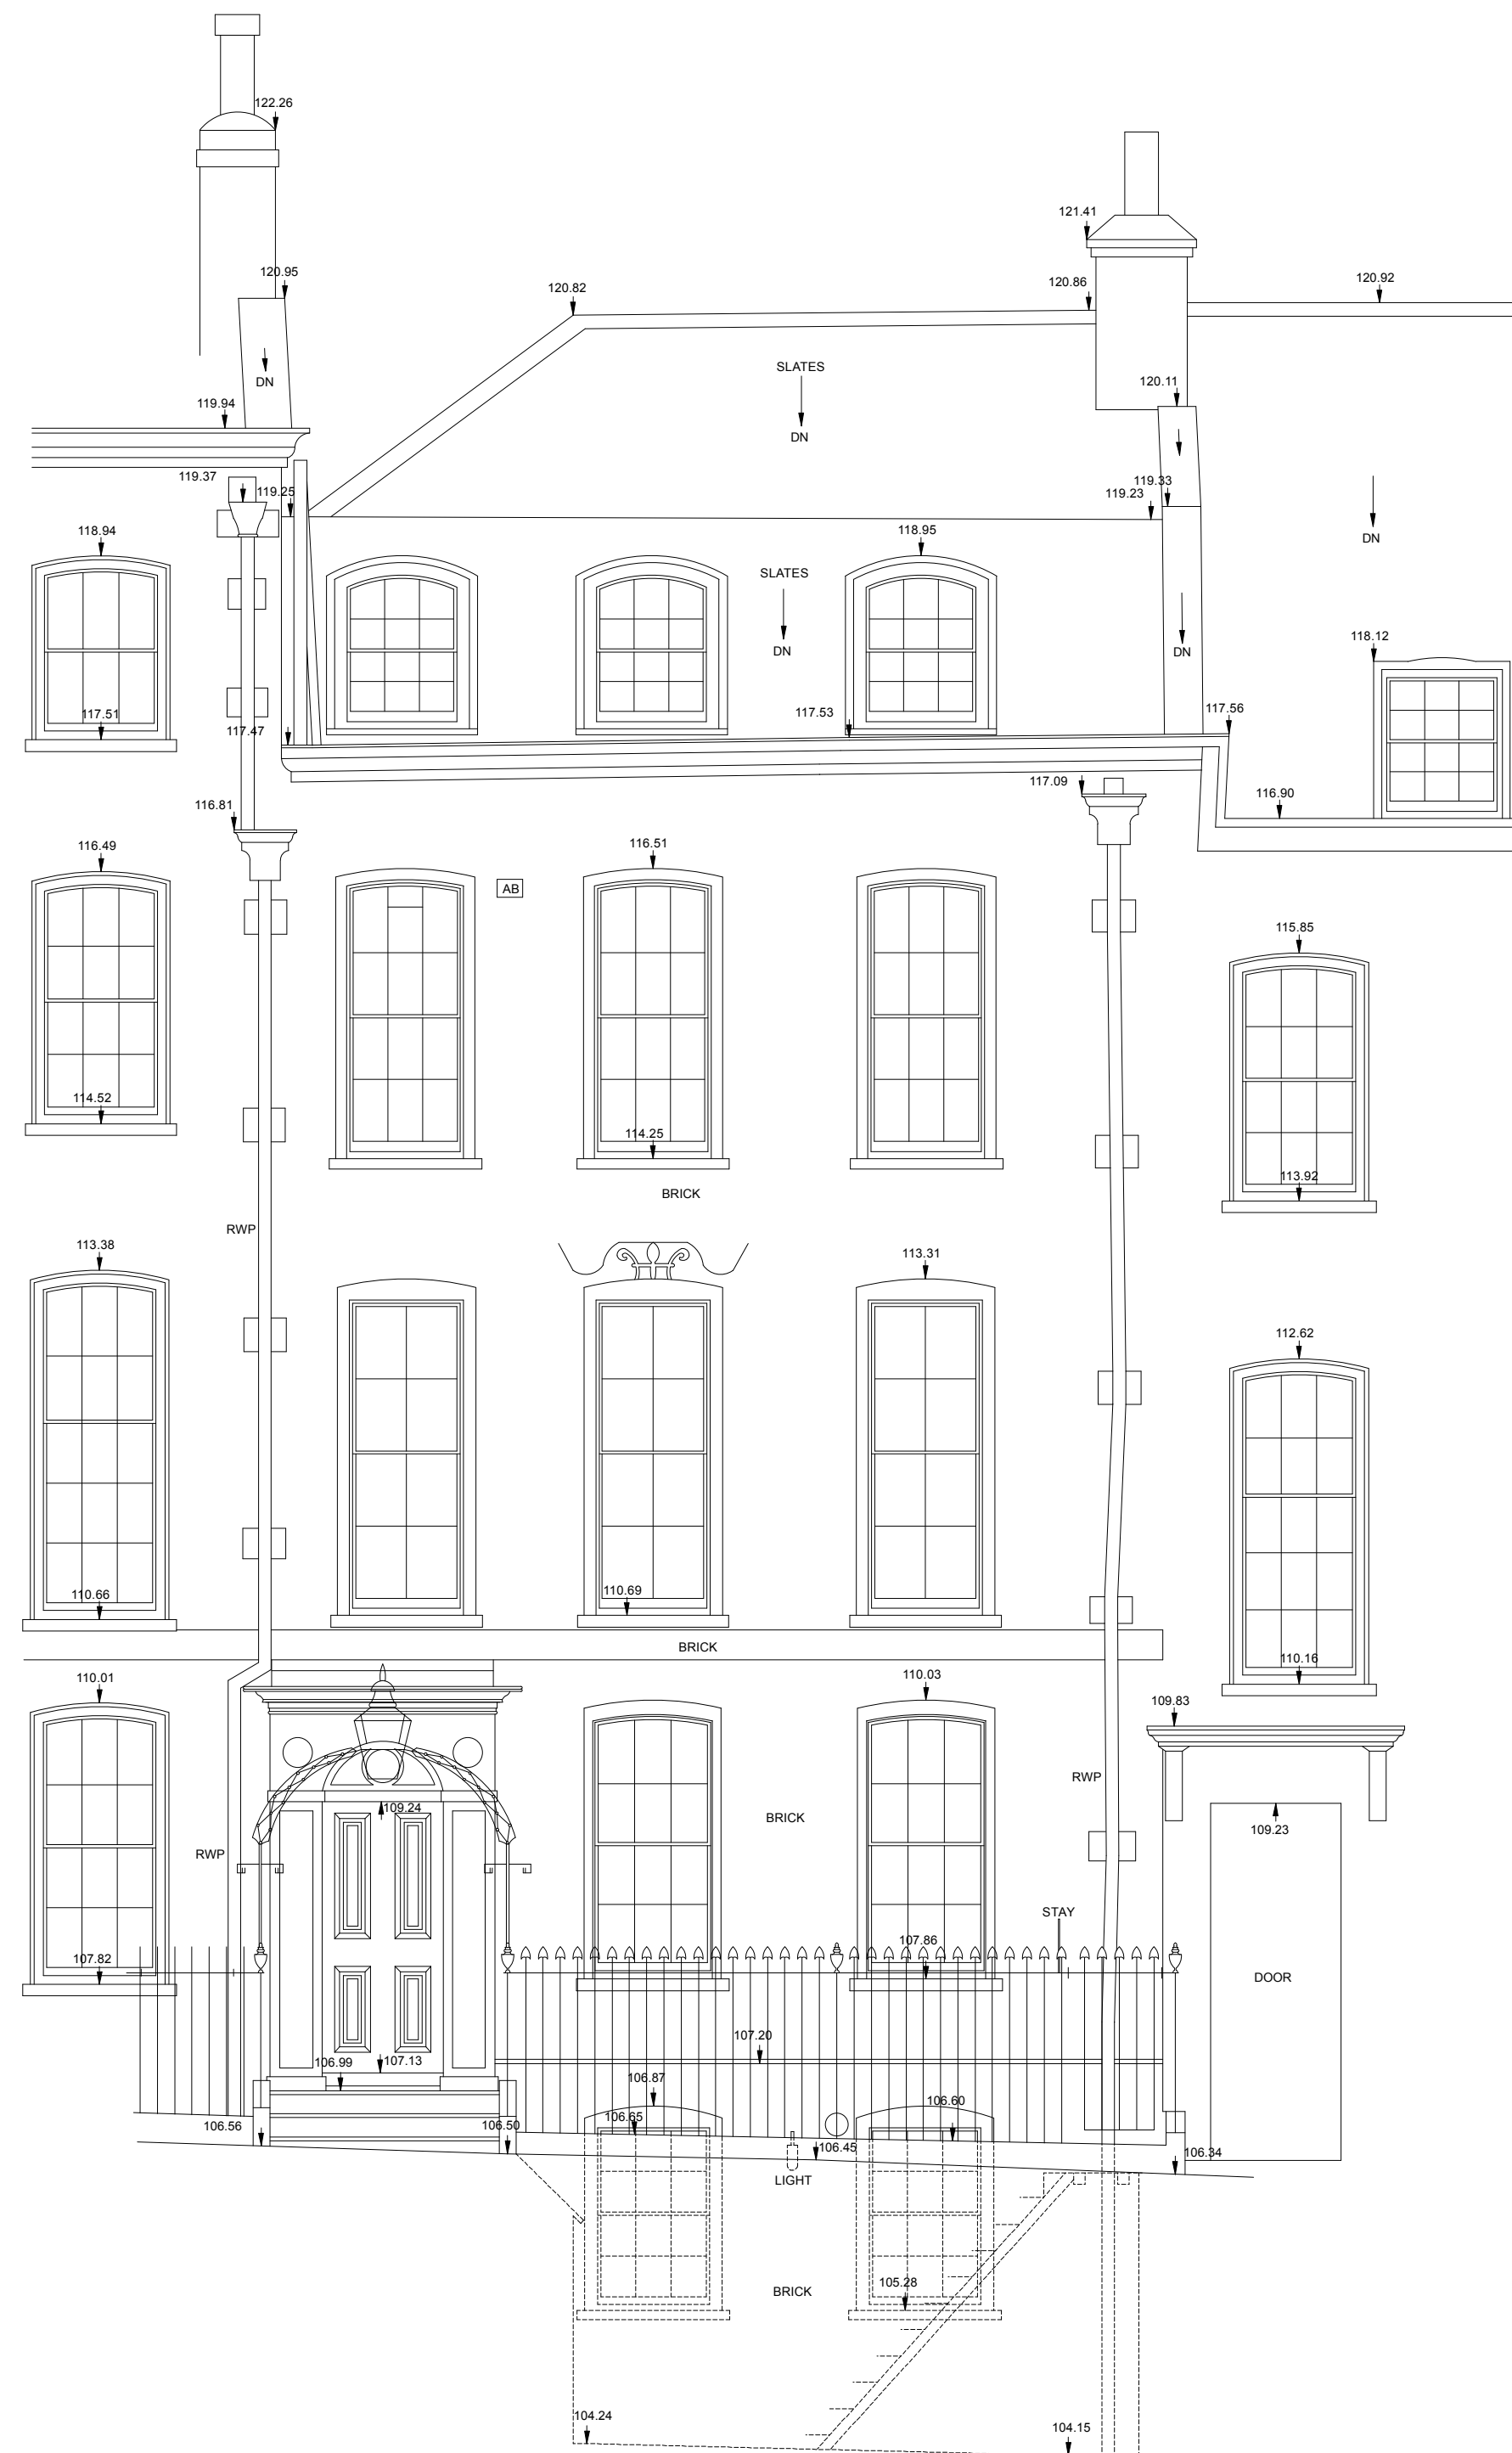

DATUM=103.00m

FRONT ELEVATION

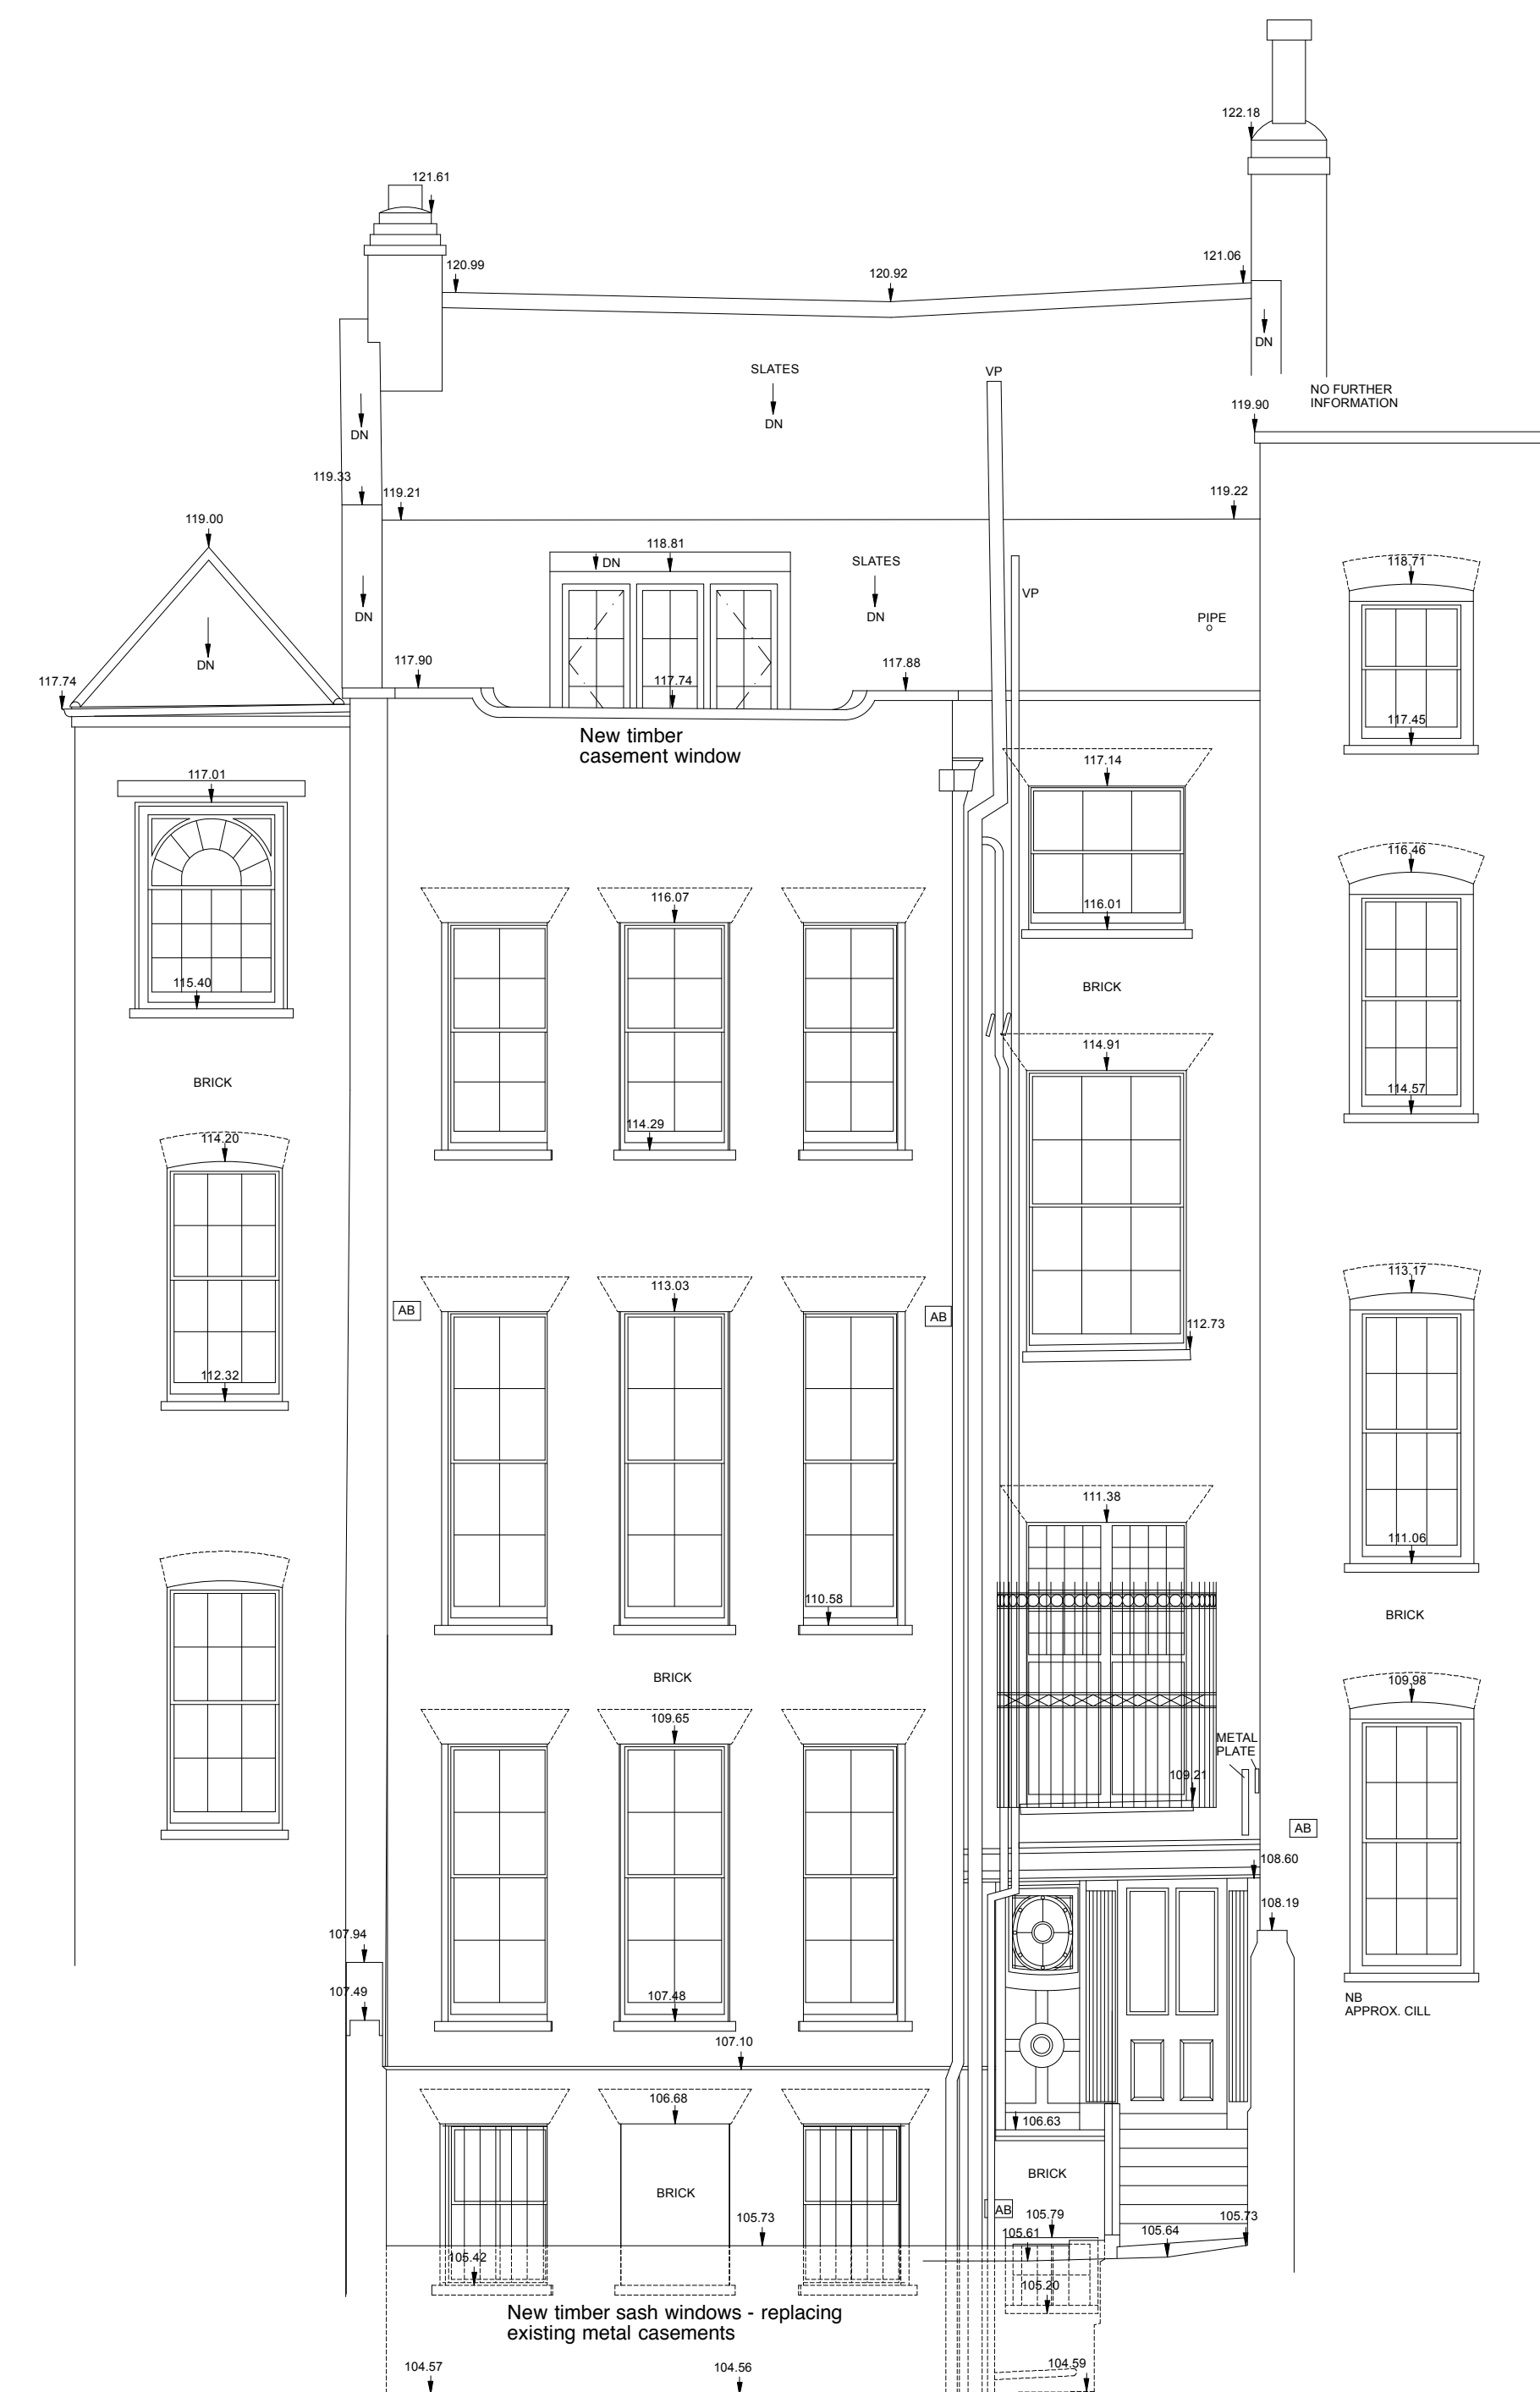

REAR ELEVATION

ELEVATIONS



letter	date	revision	initial
date		June 1966	
job name			
24 COUNTRY ROW, NW3 6UP			
title			
PROPOSED ELEVATIONS			
scale			
1:50 @ A1		1:100 @ A3	
job no.		drawing no.	
1164		PL23	