


WGF01 - Existing Bay Sash Window.
Material: Timber. Simple Glass.
Color: White.

PROJECT	5 Countess Road, NW5 2NS		
TITLE	Existing Ground Floor Plan		
DATE	June 2016	DRAWN	ASR
SCALE	1:50 @ A3	CHECK	
STATUS	Planning		
DWG NO.	CBCR 1113	REV	

RS Architects 31 Kennerly Drive, Barnet, EN5 2NW
www.rsarchitects.co.uk info@rsarchitects.co.uk 020 8499 5441

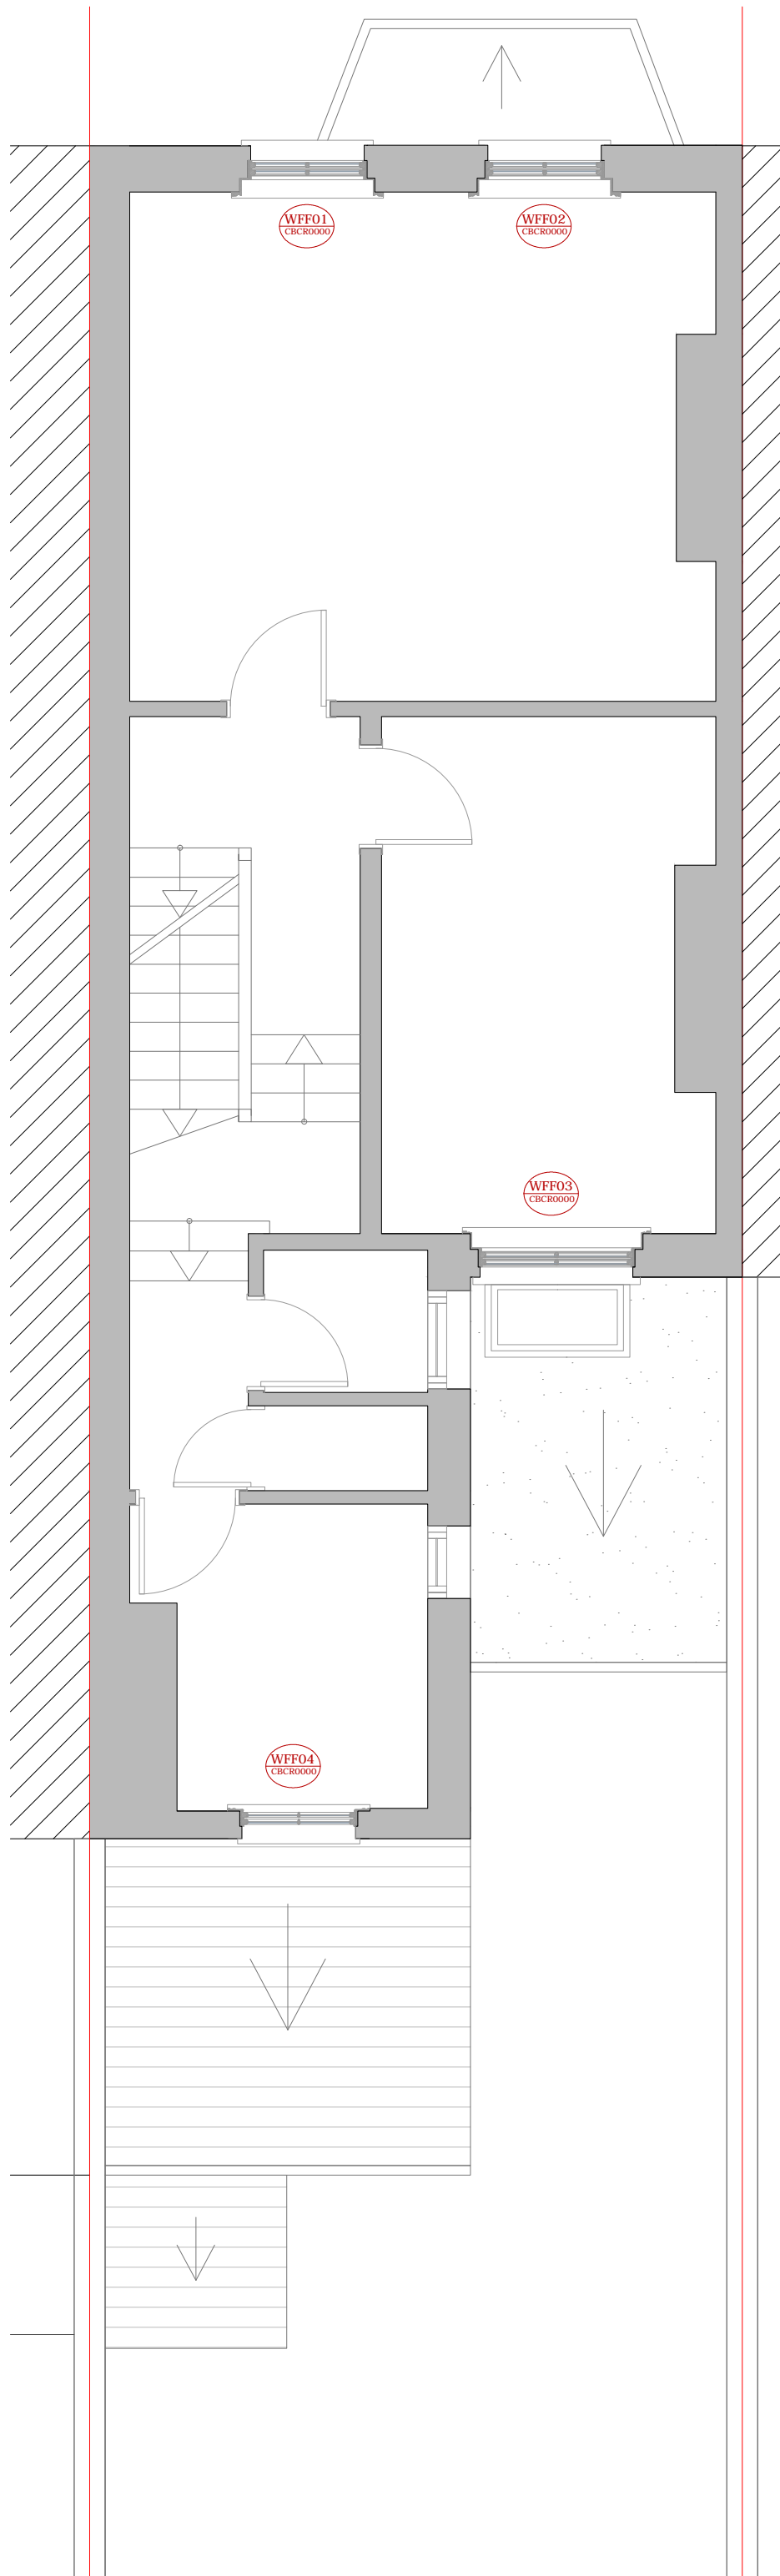

WFF01 - Existing Sash Window.
Material: Timber. Simple Glass.
Color: White.


WFF02 - Existing Sash Window.
Material: Timber. Simple Glass.
Color: White.

WFF03 - Existing Sash Window.
Material: Timber. Simple Glass.
Color: White.

WFF04 - Existing Sash Window.
Material: Timber. Simple Glass.
Color: White.


PROJECT	5 Countess Road, NW5 2NS		
TITLE	Existing First Floor Plan		
DATE	June 2016	DRAWN	ASR
SCALE	1:50 @ A3	CHECK	
STATUS	Planning		
DWG NO.	CBCR 1114	REV	

RS Architects 31 Kennerly Drive, Barnet, EN5 2NW
www.rsarchitects.co.uk info@rsarchitects.co.uk 020 8499 5441

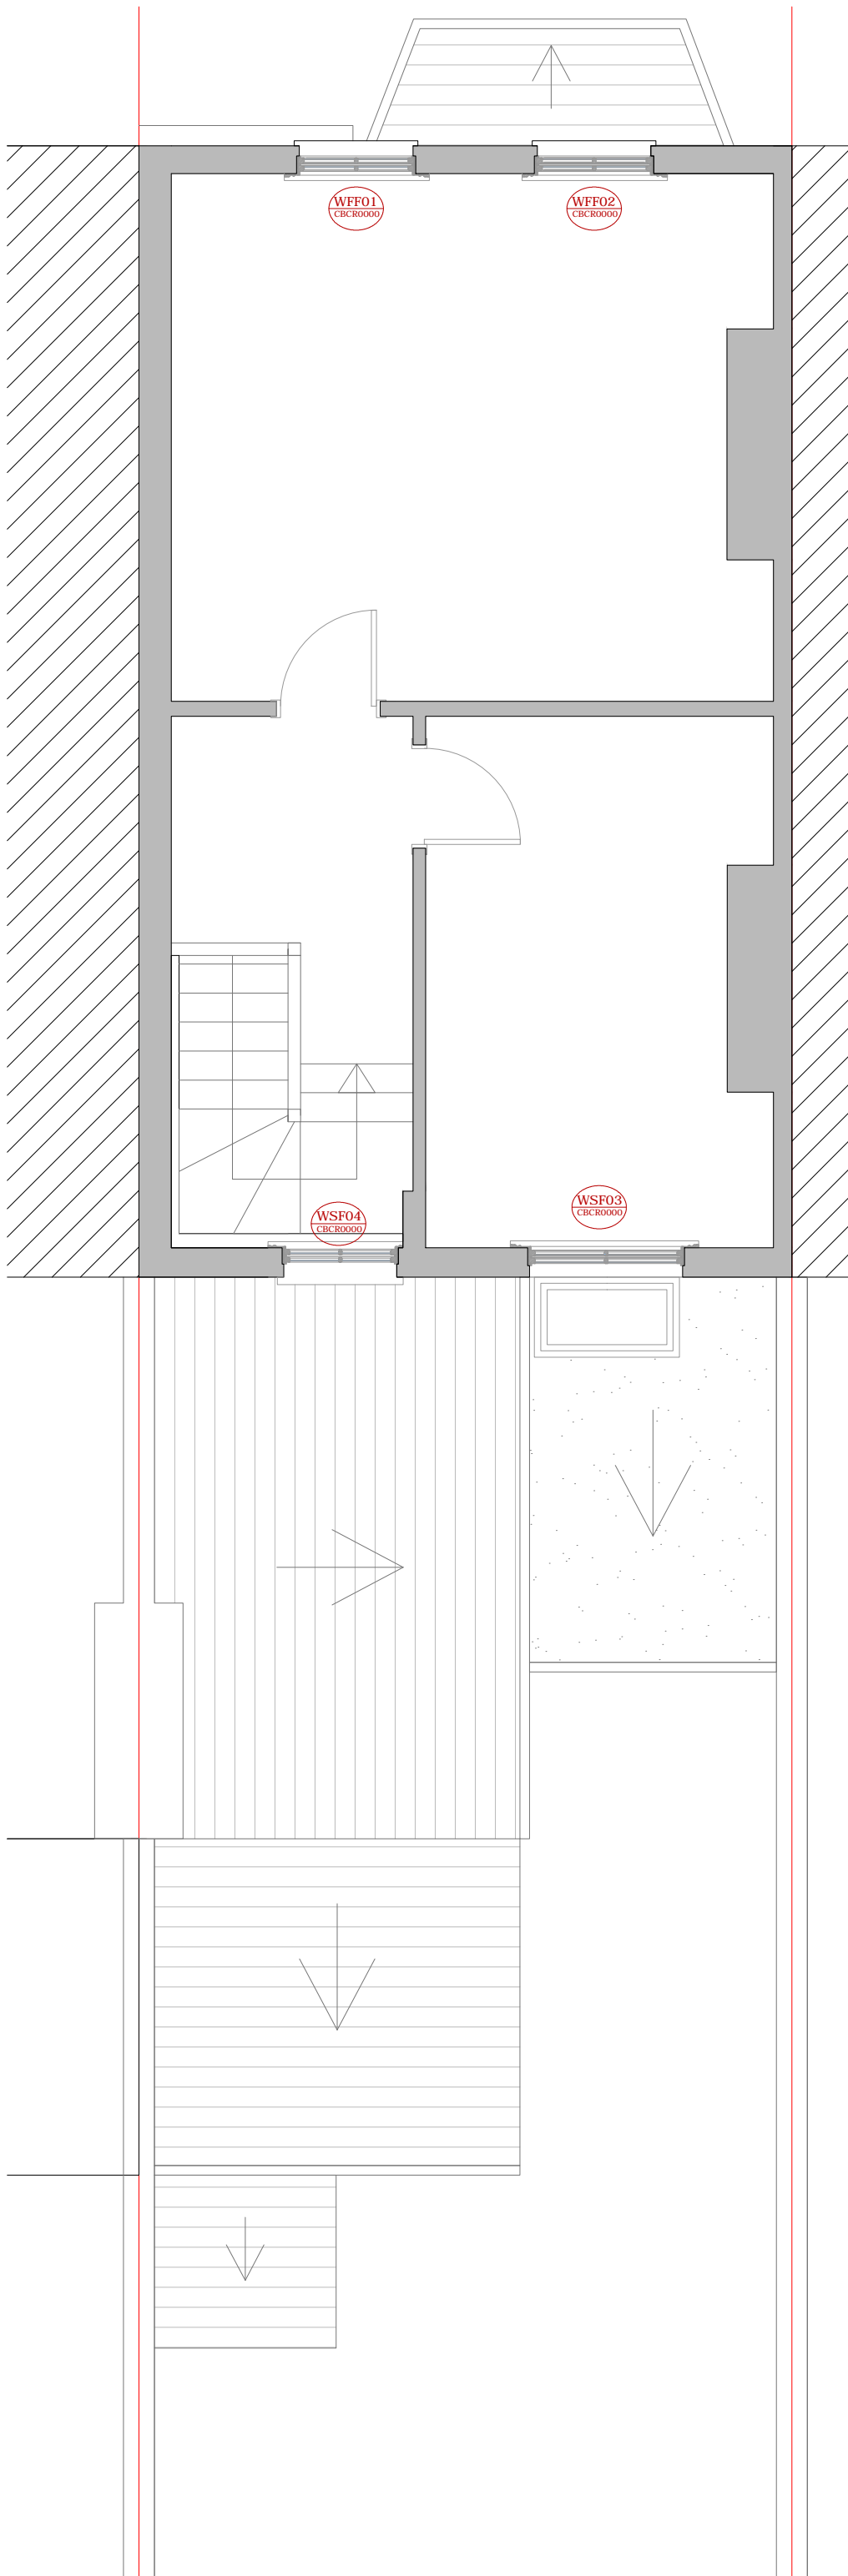

- WSF01 - Existing Sash Window.
Material: Timber. Simple Glass.
Color: White.
- WSF02 - Existing Sash Window.
Material: Timber. Simple Glass.
Color: White.
- WSF03 - Existing Sash Window.
Material: Timber. Simple Glass.
Color: White.
- WSF04 - Existing Sash Window.
Material: Timber. Simple Glass.
Color: White.

RS Architects 31 Kenerne Drive, Barnet, EN5 2NW www.rsarchitects.co.uk info@rsarchitects.co.uk 020 8499 5441	PROJECT 5 Countess Road, NW5 2NS	
	TITLE Existing Second Floor Plan	
	DATE June 2015	DRAWN ASR
	SCALE 1:50 @ A3	CHECK
	STATUS Planning	
	DWG NO. CBCR 1115	REV

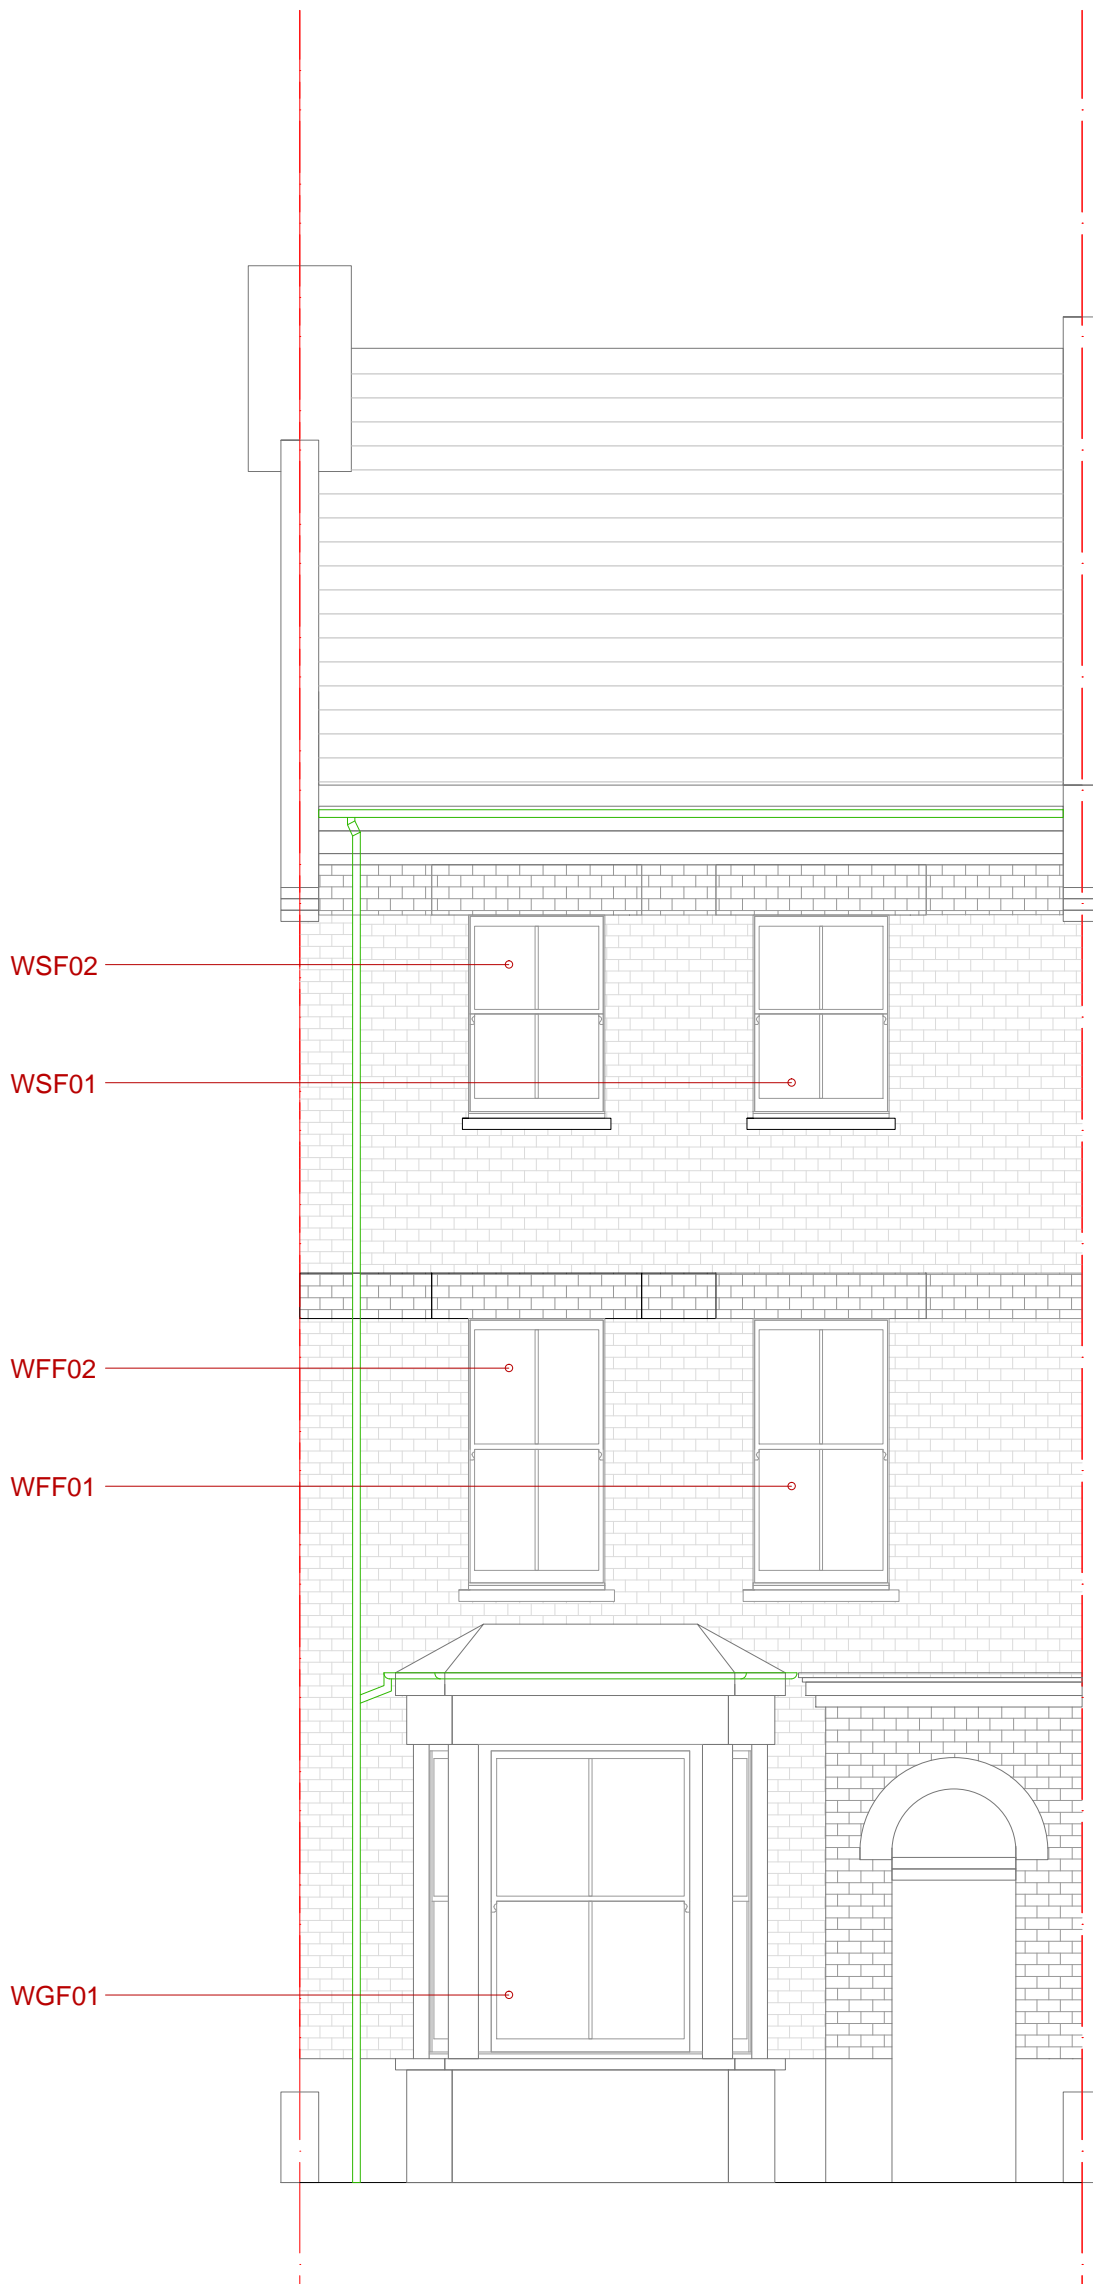

WGF01 - Existing Bay Sash Window.
Material: Timber. Simple Glass.
Color: White.

WFF01 - Existing Sash Window.
Material: Timber. Simple Glass.
Color: White.


WFF02 - Existing Sash Window.
Material: Timber. Simple Glass.
Color: White.

WSF01 - Existing Sash Window.
Material: Timber. Simple Glass.
Color: White.

WSF02 - Existing Sash Window.
Material: Timber. Simple Glass.
Color: White.

PROJECT 5 Countess Road, NW5 2NS	
TITLE Existing Front Elevation	
DATE June 2016	DRAWN ASR
SCALE 1:50 @ A3	CHECK
STATUS Planning	
DWG NO. CBCR 2111	REV



RS Architects 31 Kennerly Drive, Barnet, EN5 2NW
www.rsarchitects.co.uk info@rsarchitects.co.uk 020 8499 5441

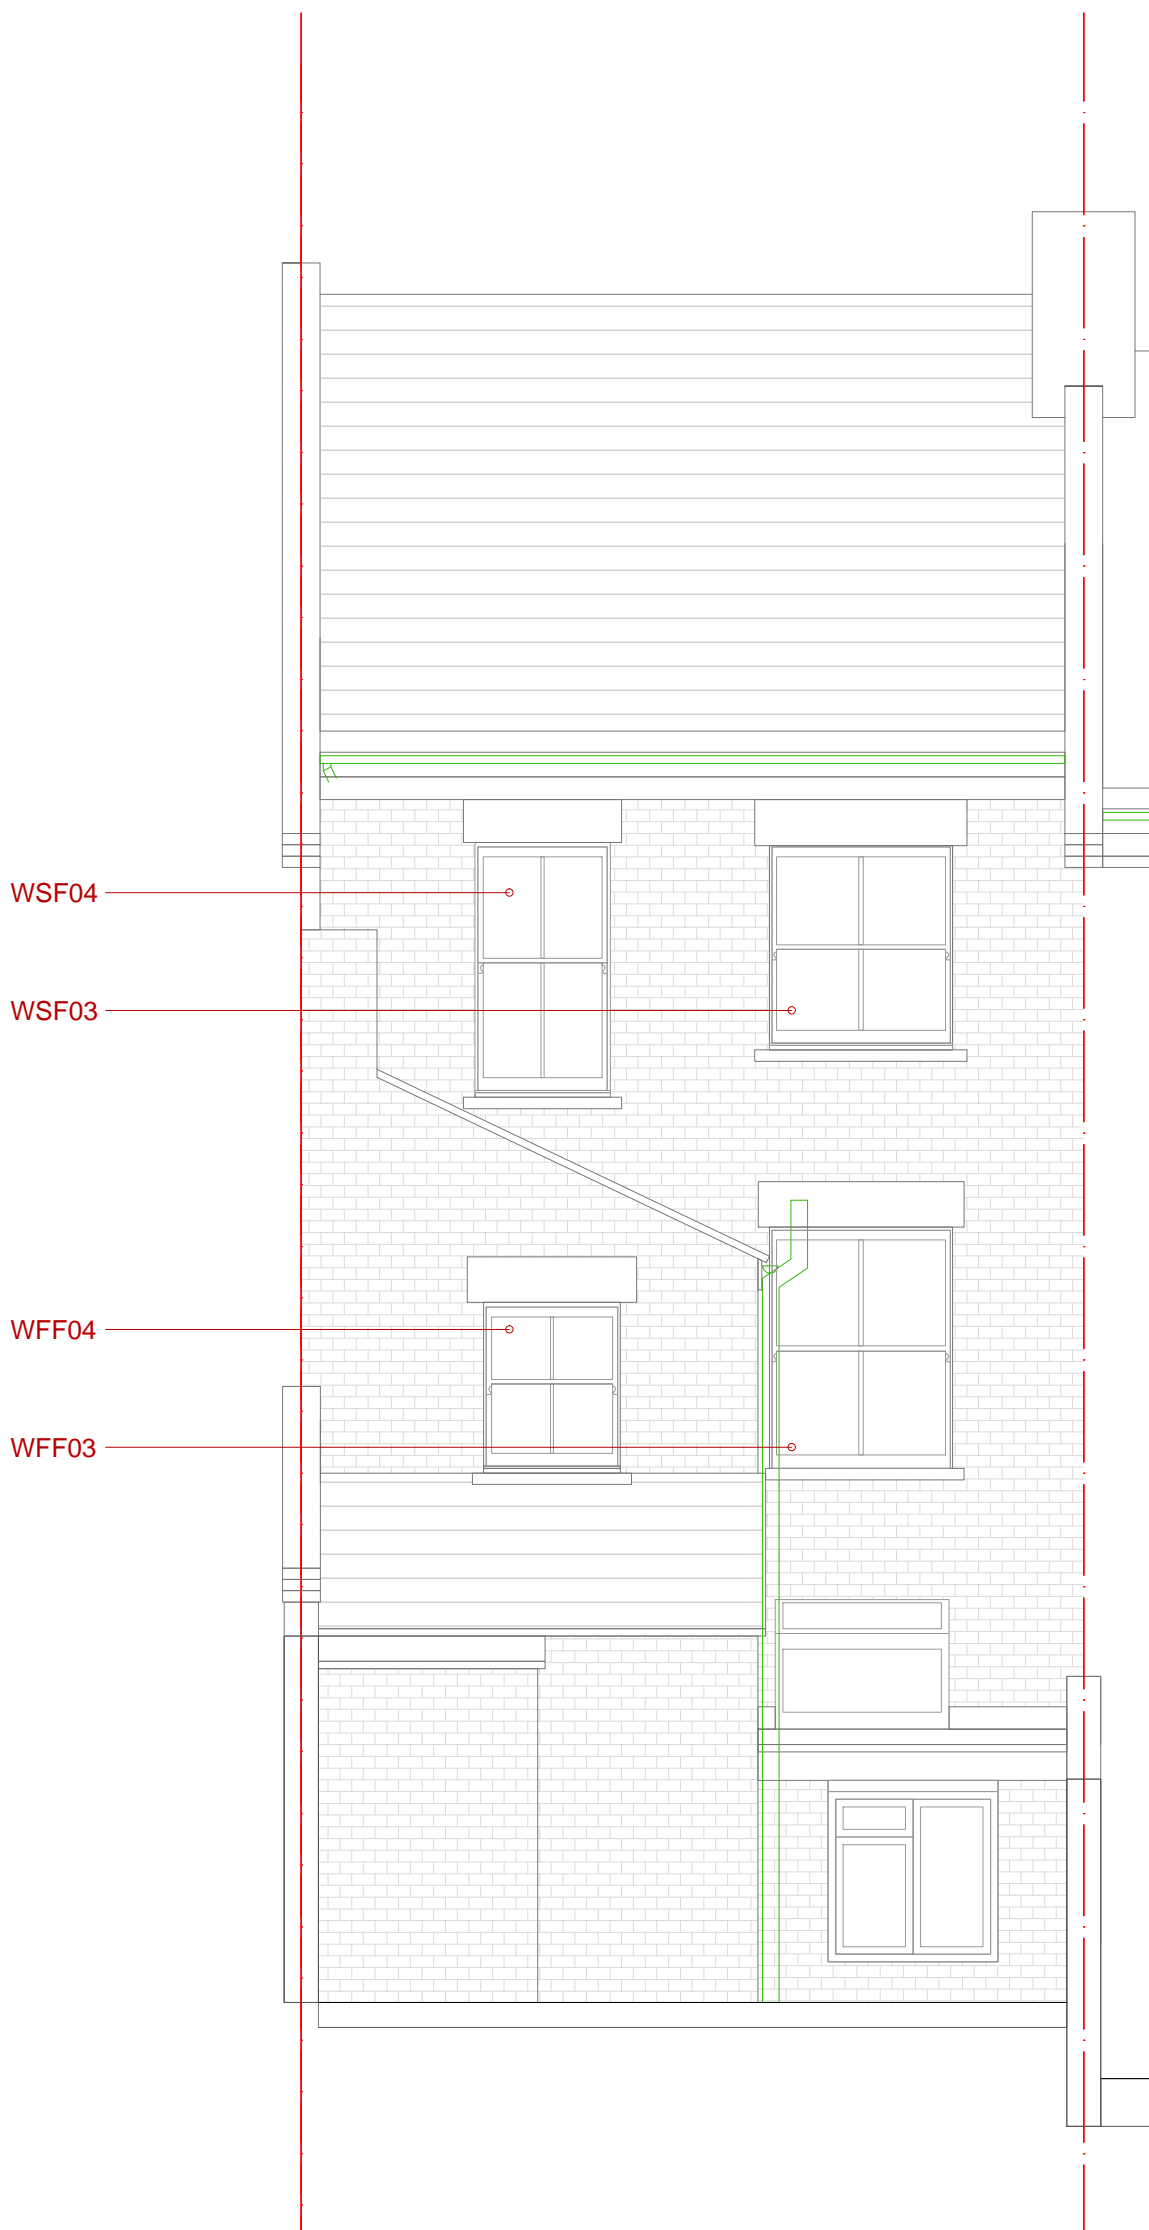

- WFF03 - Existing Sash Window.
Material: Timber. Simple Glass.
Color: White.
- WFF04 - Existing Sash Window.
Material: Timber. Simple Glass.
Color: White.
- WSF03 - Existing Sash Window.
Material: Timber. Simple Glass.
Color: White.
- WSF04 - Existing Sash Window.
Material: Timber. Simple Glass.
Color: White.

PROJECT	5 Countess Road, NW5 2NS		
TITLE	Existing Rear Elevation		
DATE	June 2016	DRAWN	ASR
SCALE	1:50 @ A3	CHECK	
STATUS	Planning		
DWG NO.	CBR 2112	REV	

RS Architects 31 Kennerly Drive, Barnet, EN5 2NW
www.rsarchitects.co.uk info@rsarchitects.co.uk 020 8499 5441

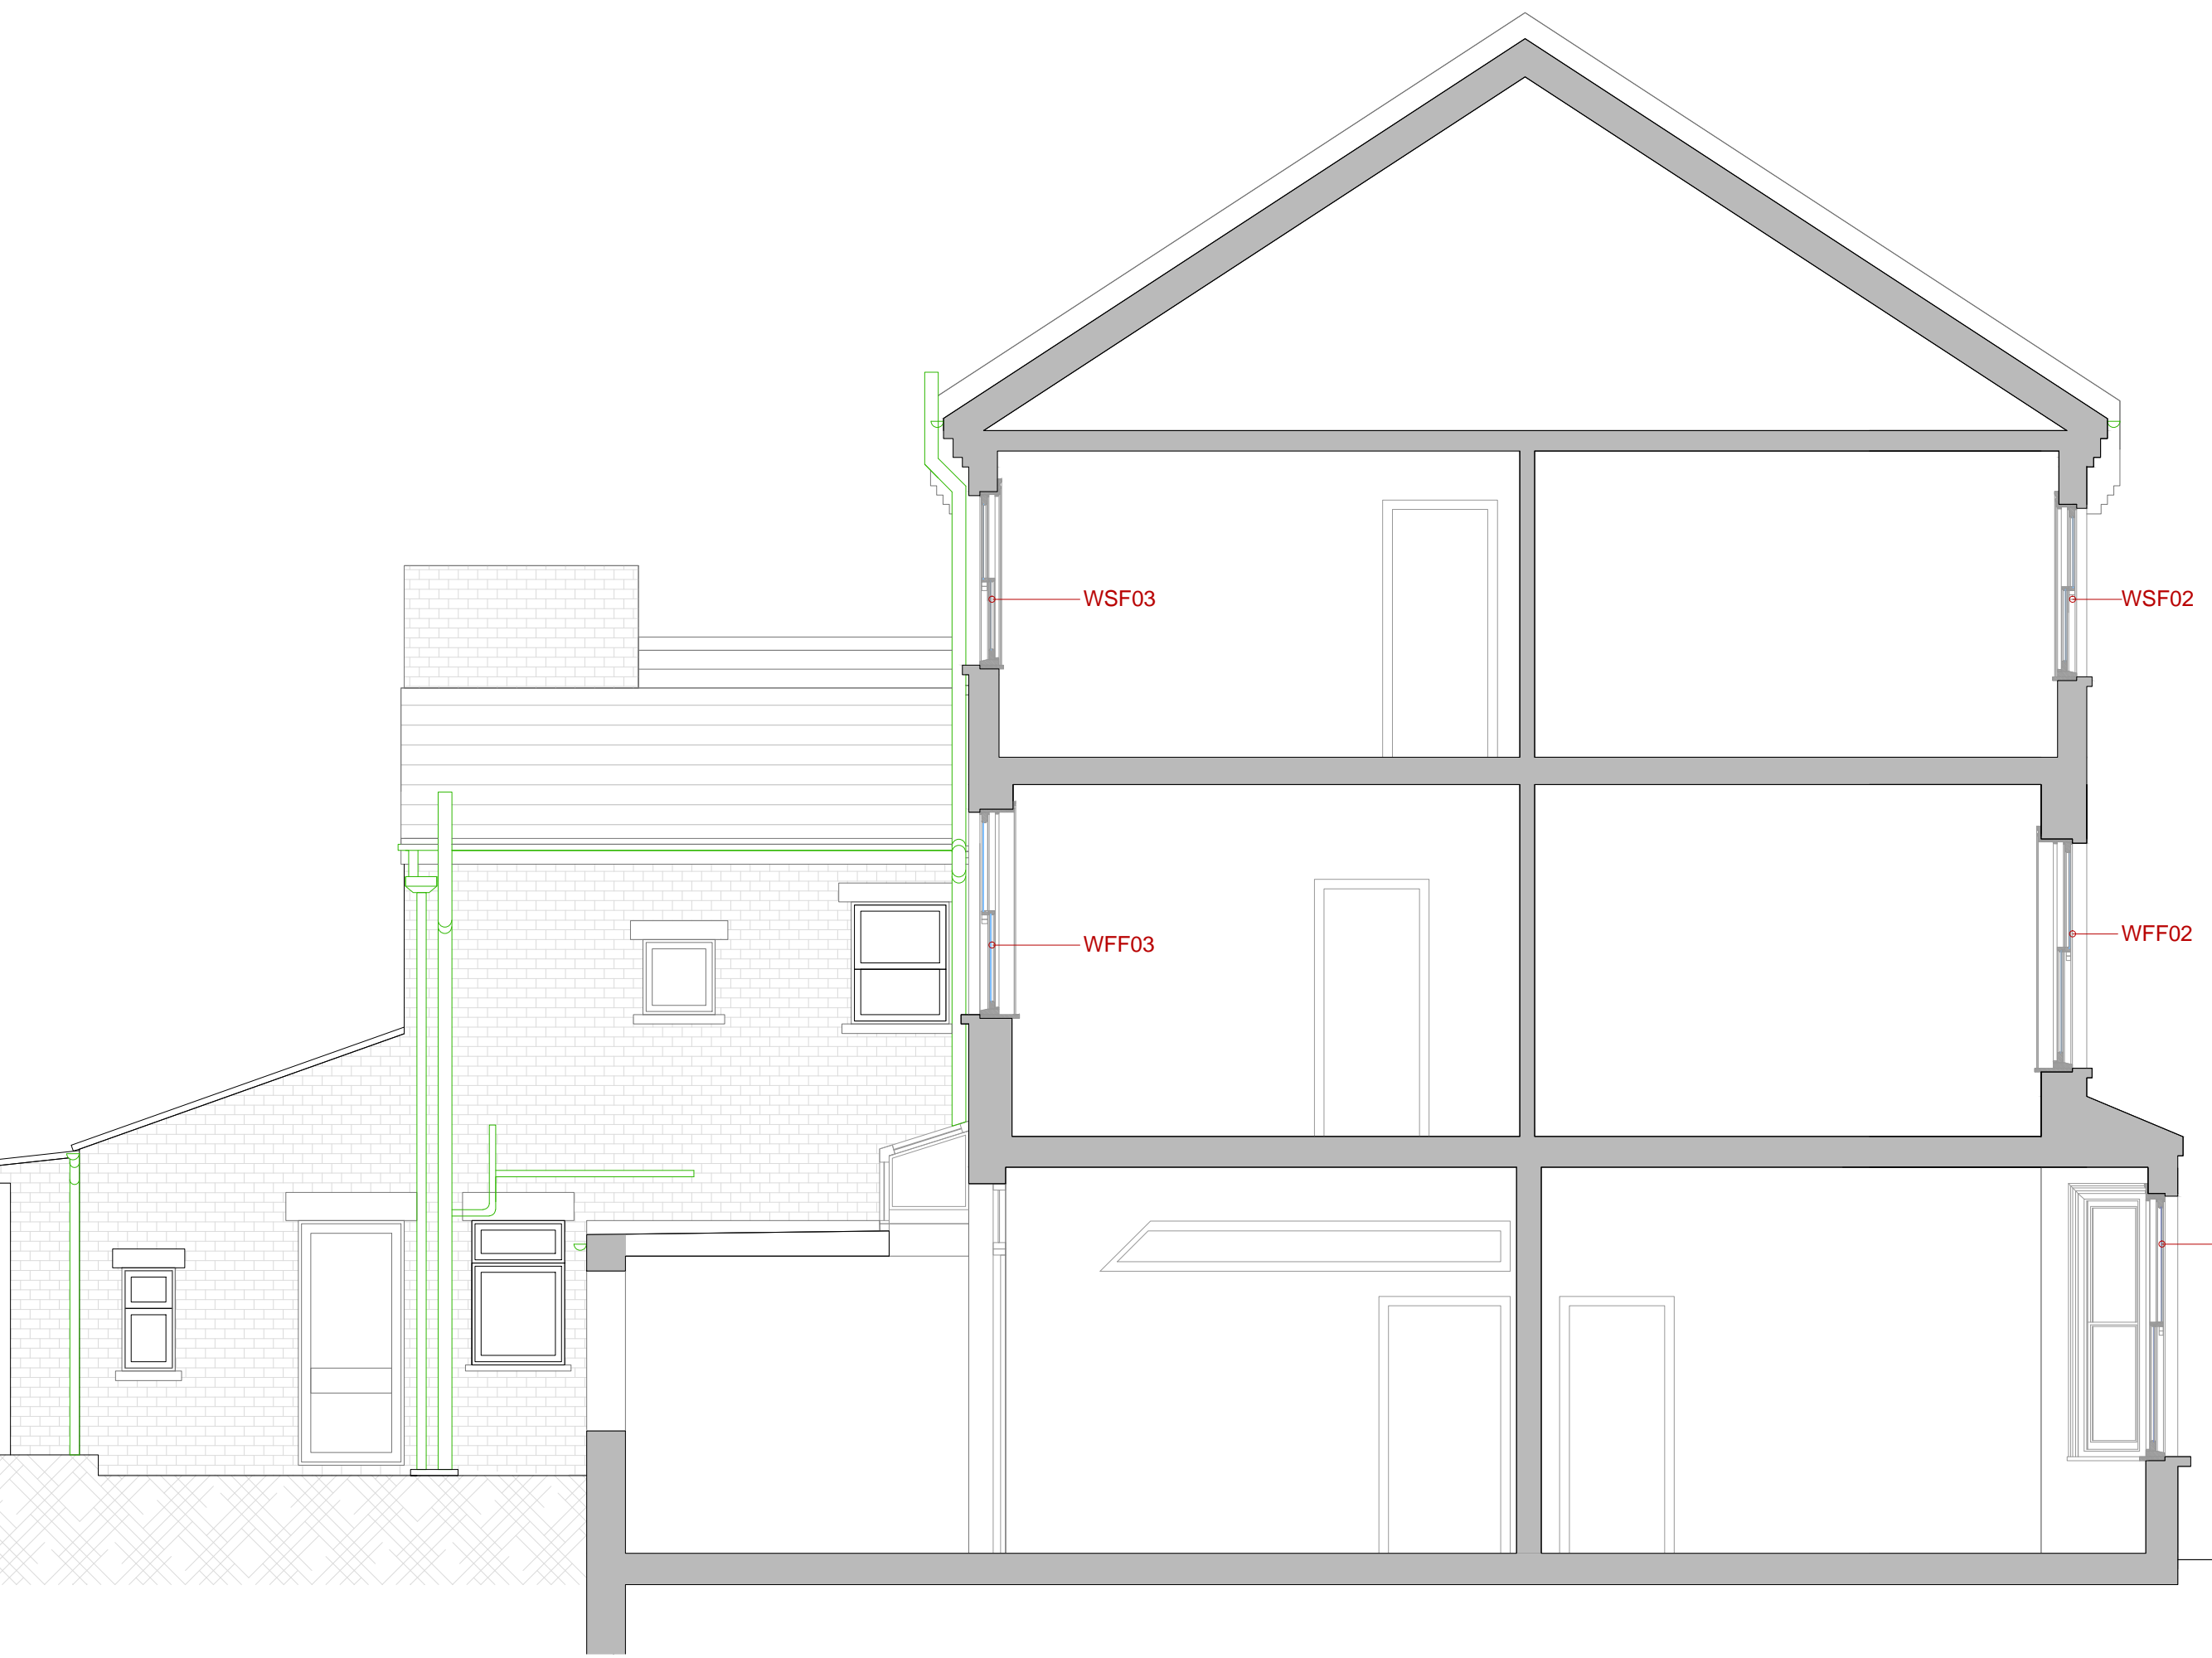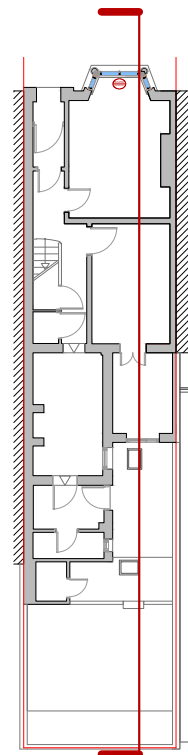

WGF01 - Existing Bay Sash Window.
Material: Timber. Simple Glass.
Color: White.

WFF02 - Existing Sash Window.
Material: Timber. Simple Glass.
Color: White.



WFF03 - Existing Sash Window.
Material: Timber. Simple Glass.
Color: White.

WSF02 - Existing Sash Window.
Material: Timber. Simple Glass.
Color: White.

WSF03 - Existing Sash Window.
Material: Timber. Simple Glass.
Color: White.

WGF01


RS Architects 31 Kenner Drive Barnet EN5 2NW www.rsarchitects.co.uk info@rsarchitects.co.uk 020 8449 5441	PROJECT	5 Countess Road, NW5 2NS		
	TITLE	Existing Section aa		
	DATE	June 2016	DRAWN	ASR
	SCALE	1:50 @ A3	CHECK	
	STATUS	Planning		
DWG NO.	CBCR 3111	REV		

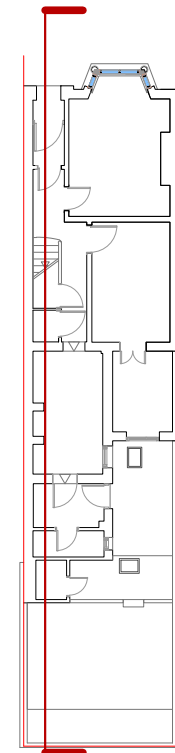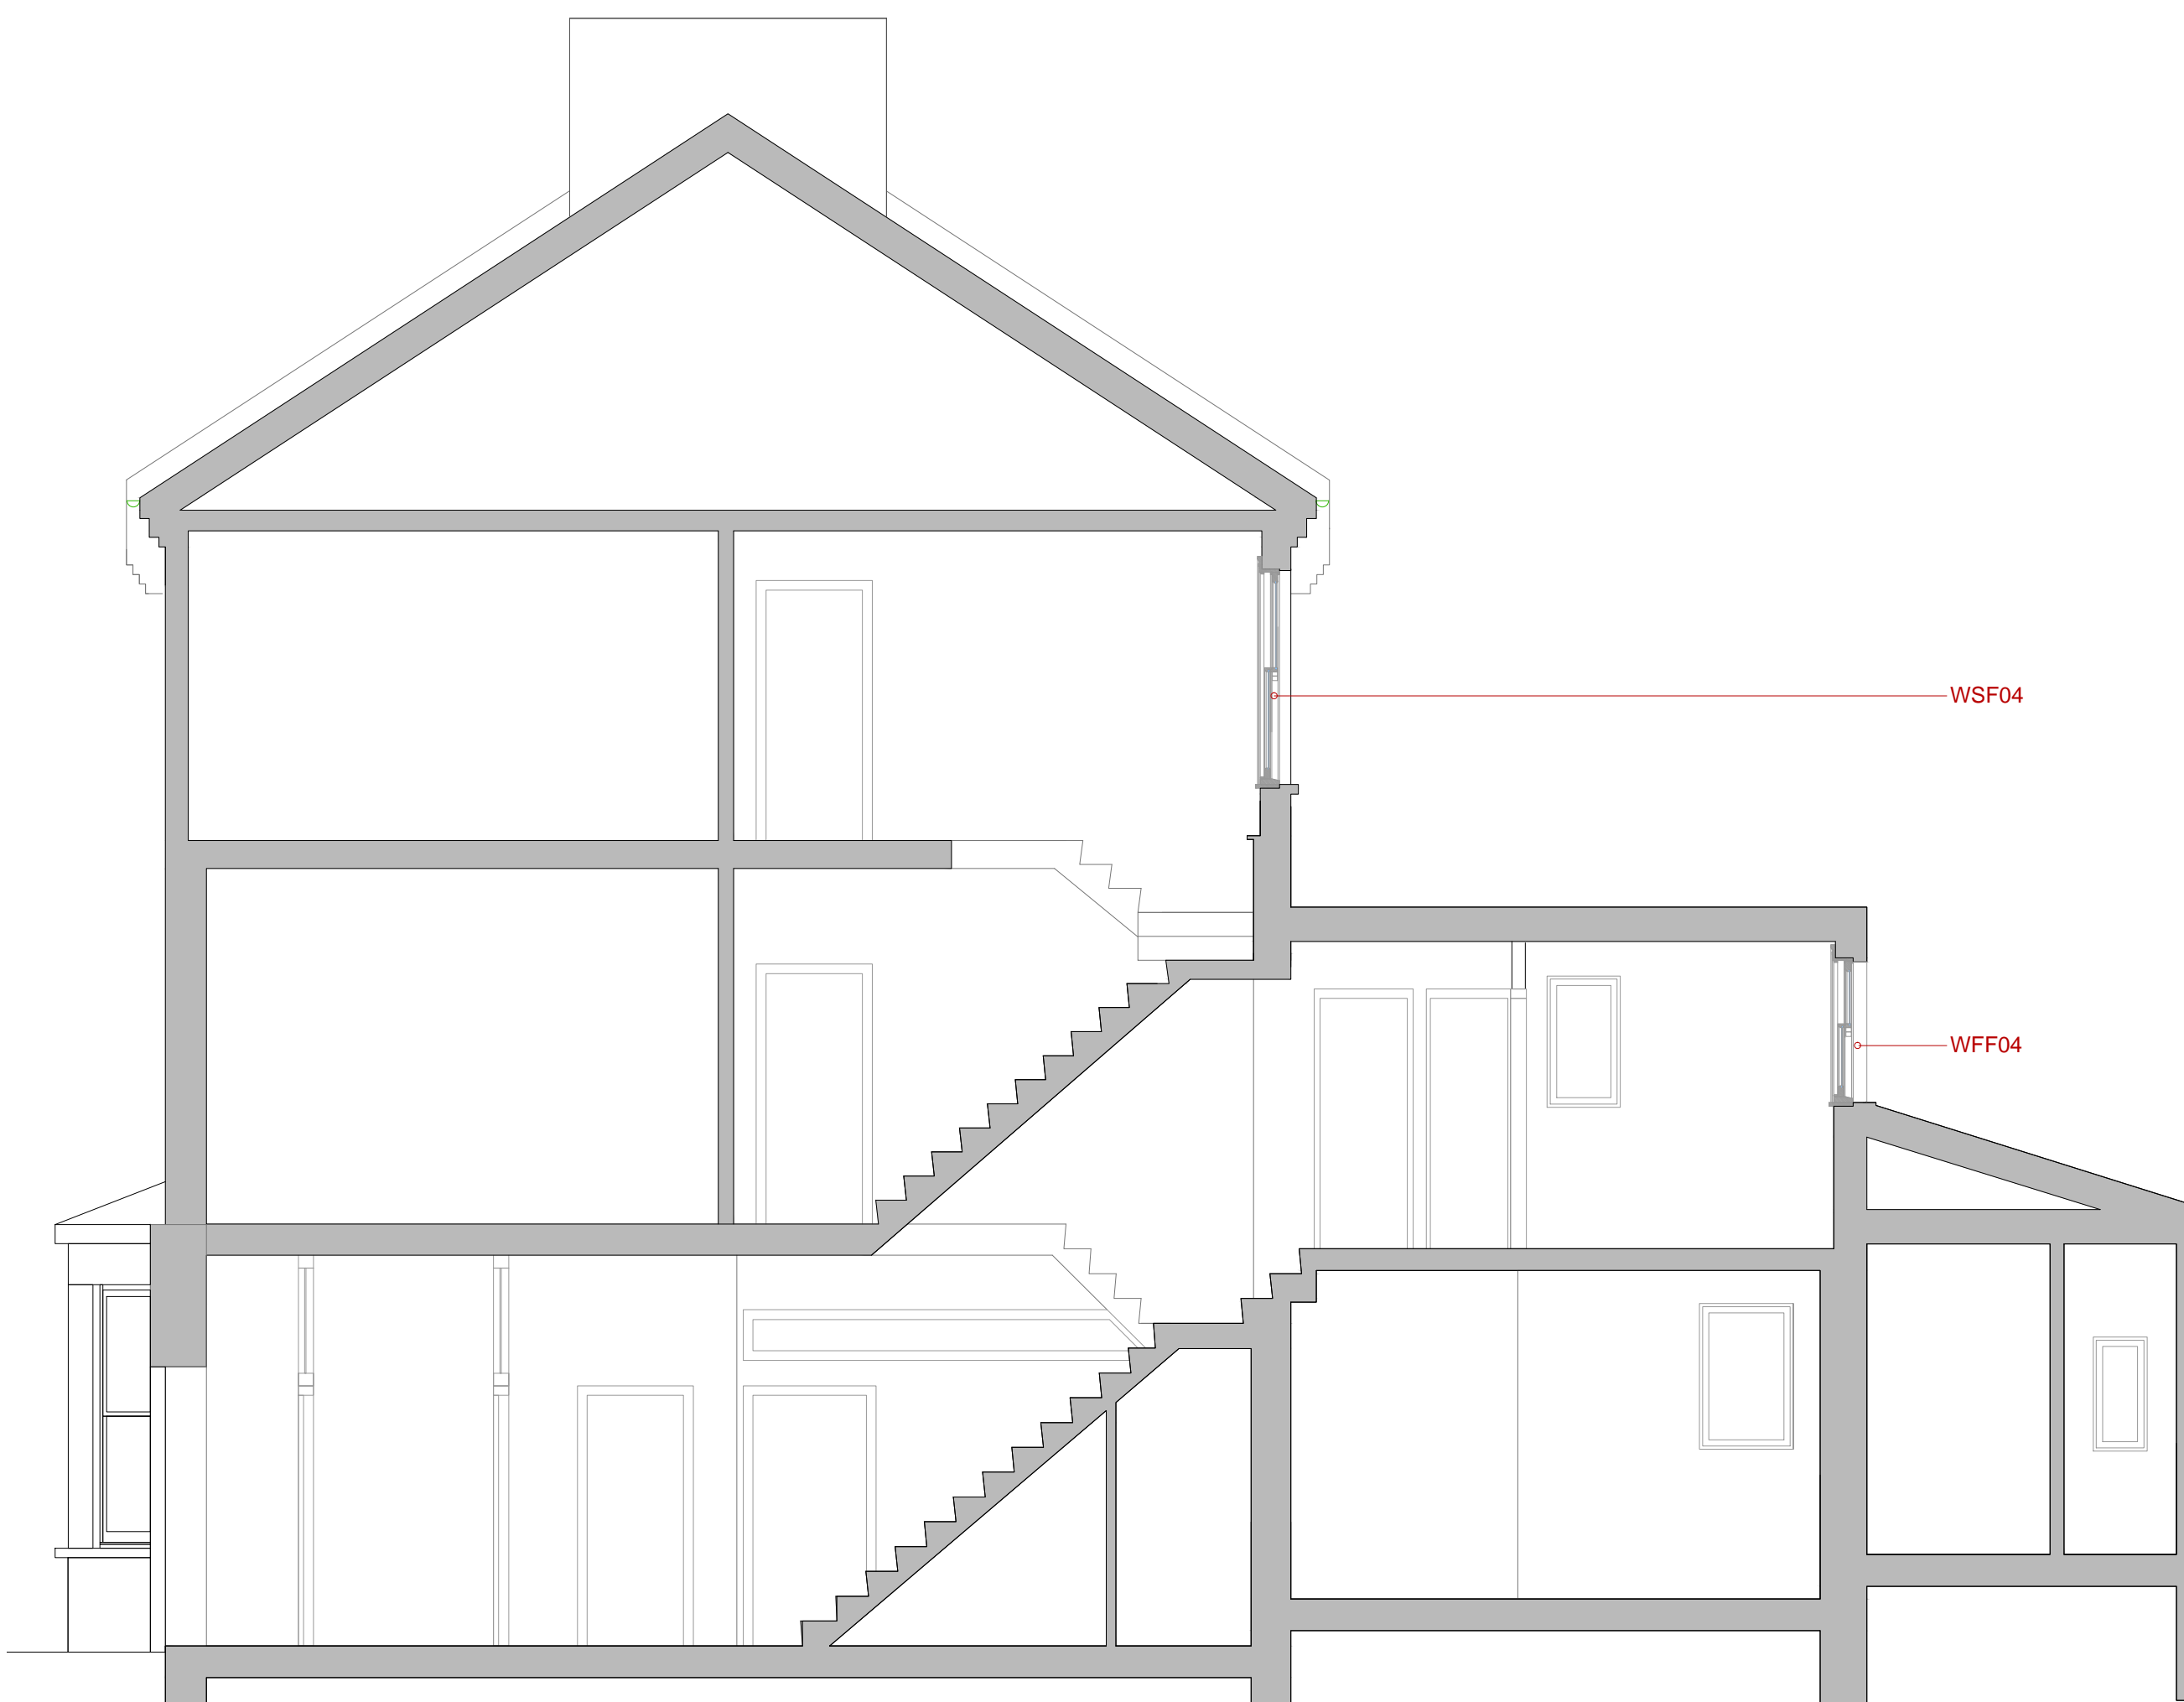

WFF04 - Existing Sash Window.
 Material: Timber. Simple Glass.
 Color: White.

WSF04 - Existing Sash Window.
 Material: Timber. Simple Glass.
 Color: White.

RS Architects 31 Kenner Drive Barnet EN5 2NW www.rsarchitects.co.uk info@rsarchitects.co.uk 020 8449 5441	PROJECT 5 Countess Road, NW5 2NS	
	TITLE Existing Section bb	
	DATE June 2016	DRAWN ASR
	SCALE 1:50 @ A3	CHECK
	STATUS Planning	
	DWG NO. CBCR 3112	REV

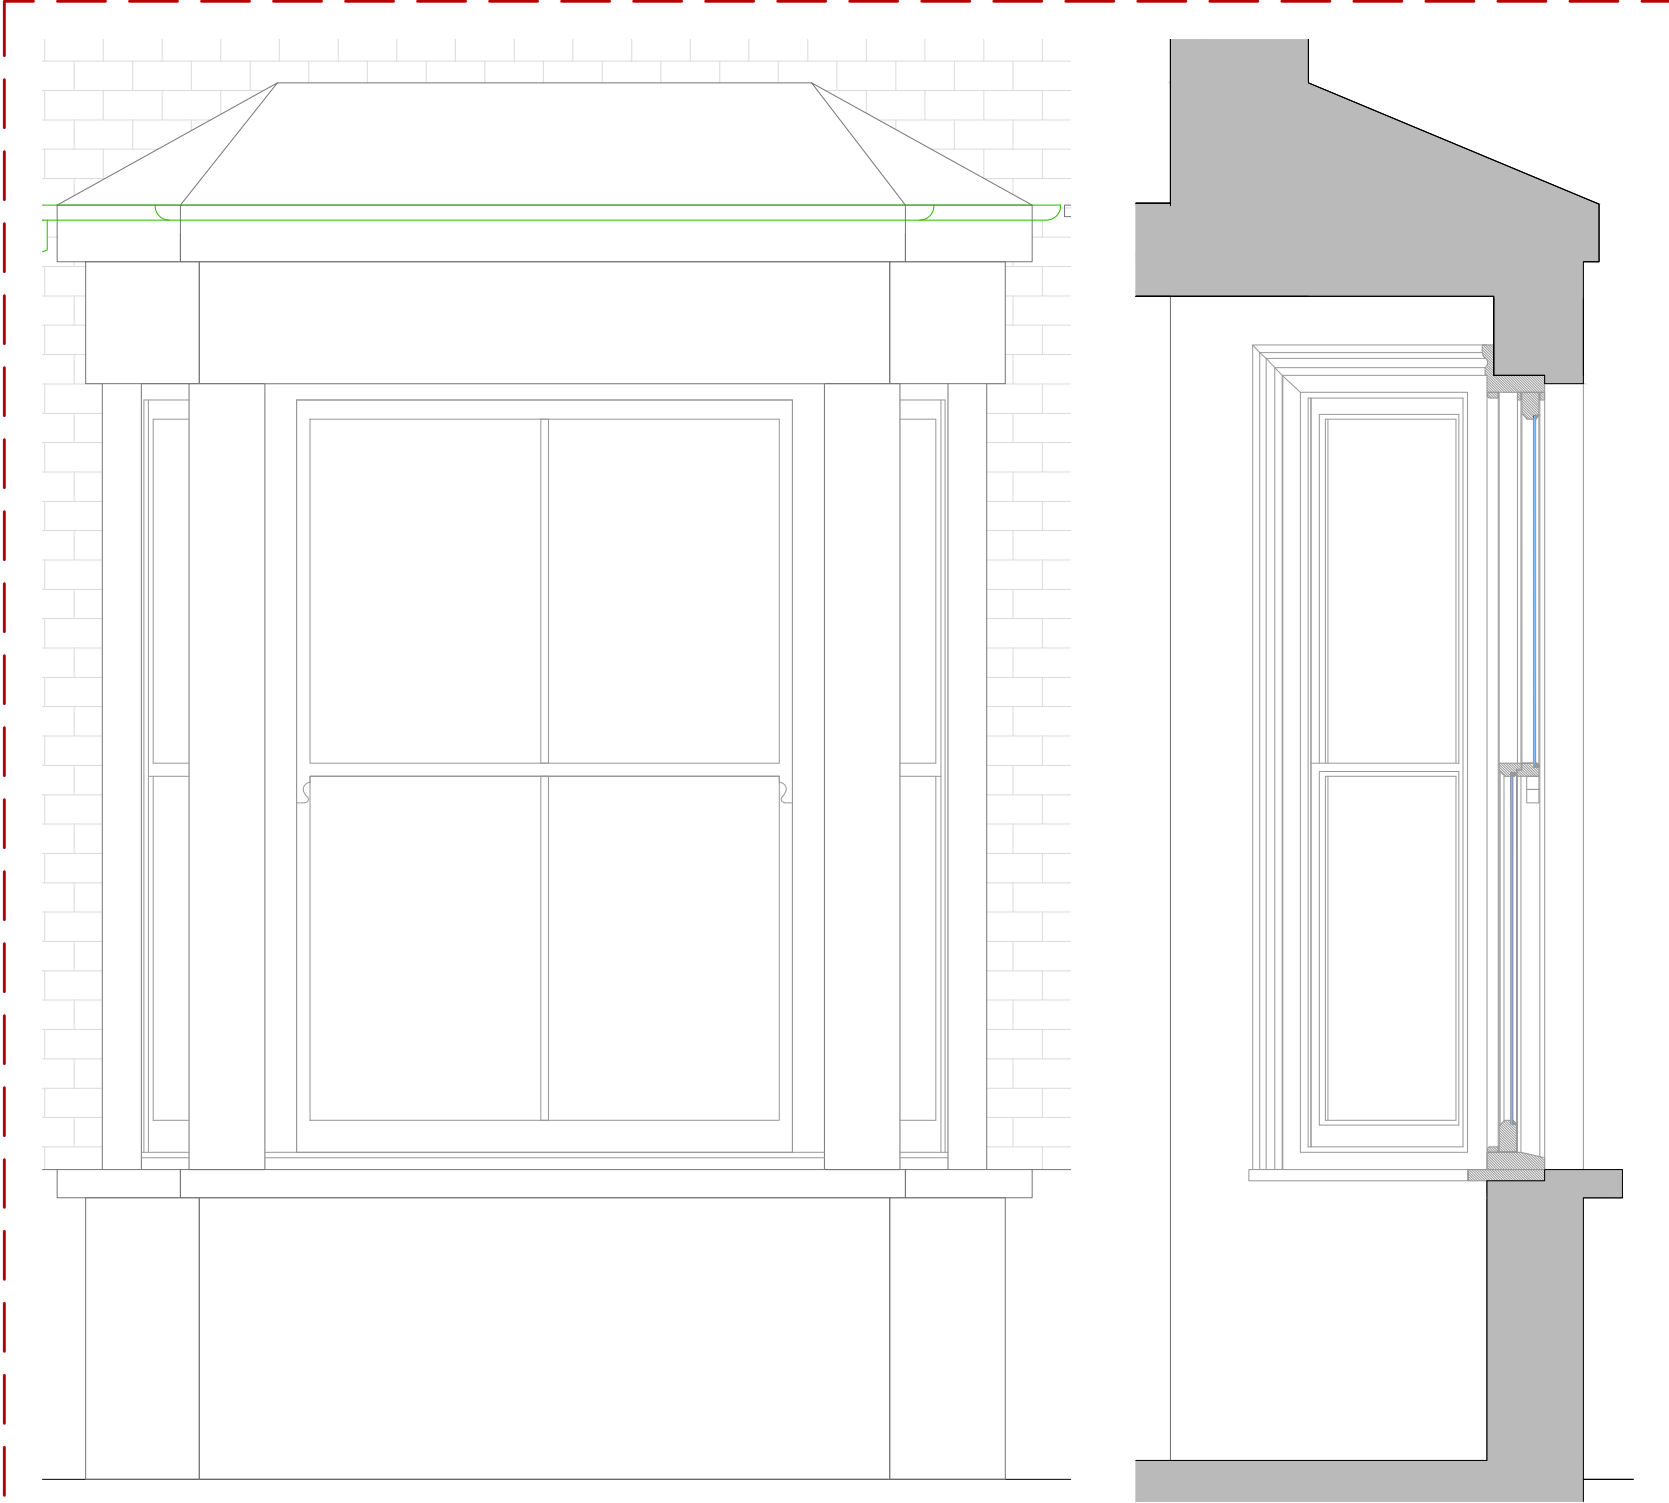


Elevation

Section aa








Plan

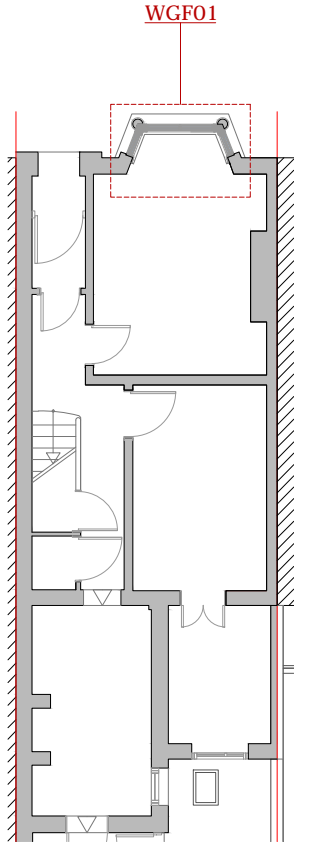






WGF01

RS Architects 31 Kennerly Drive, Barnet EN5 2NW www.rsarchitects.co.uk info@rsarchitects.co.uk 020 8499 5441	PROJECT	5 Countess Road, NW5 2NS		
	TITLE	Existing Ground Floor Window details		
	DATE	June 2016	DRAWN	ASR
	SCALE	1:20 @ A3	CHECK	
	STATUS	Planning		
	DWG NO.	CBCR 5001	REV	

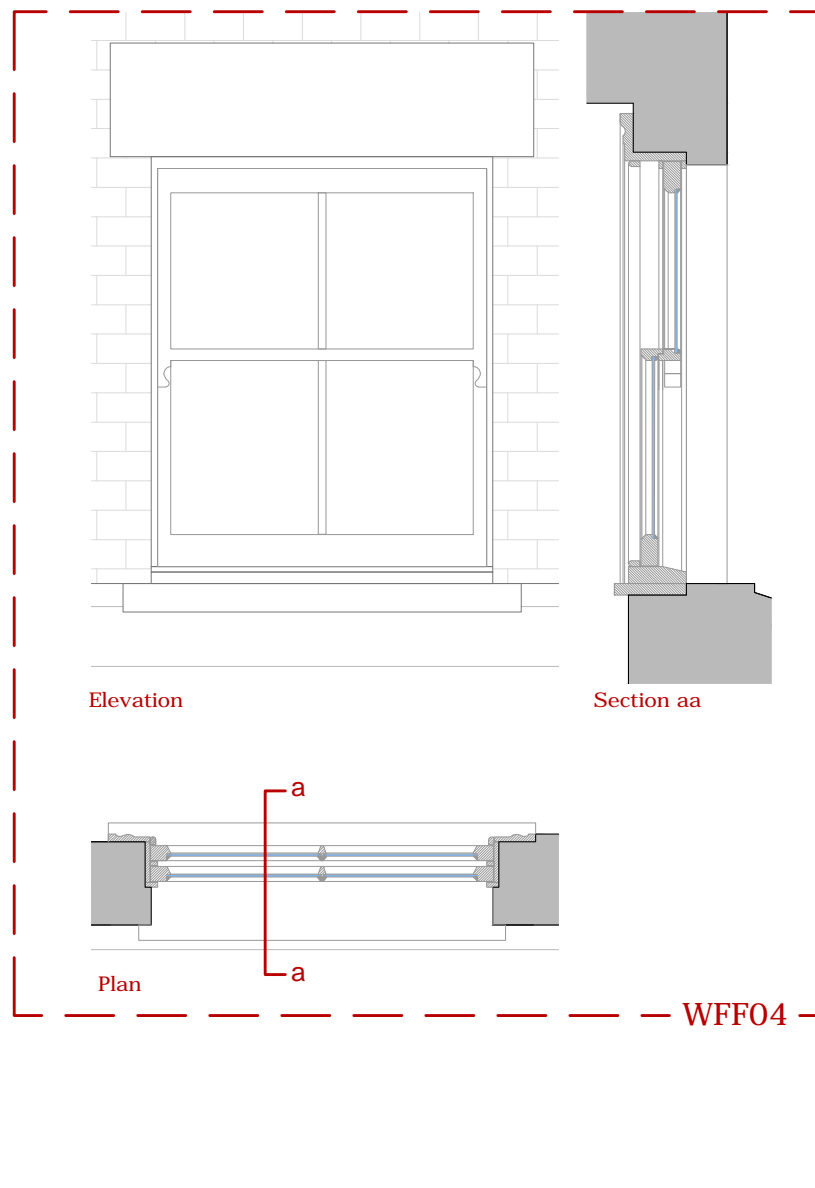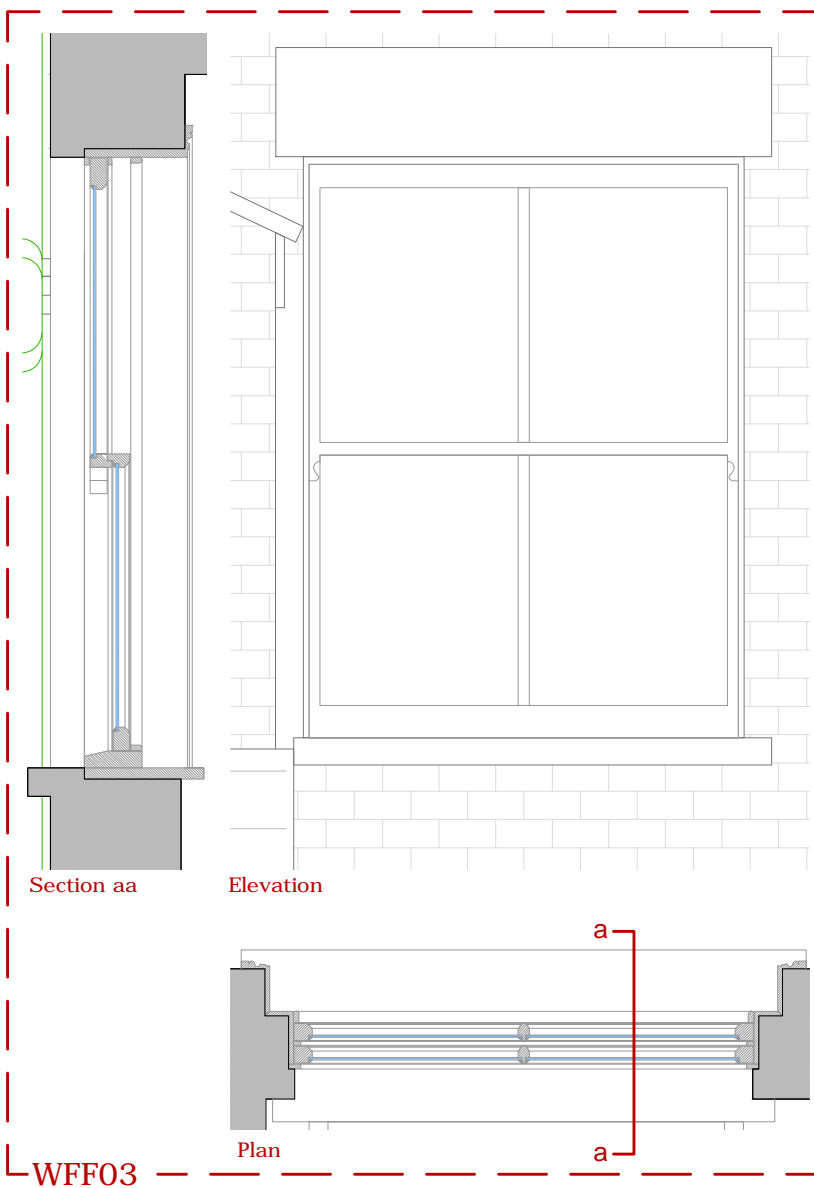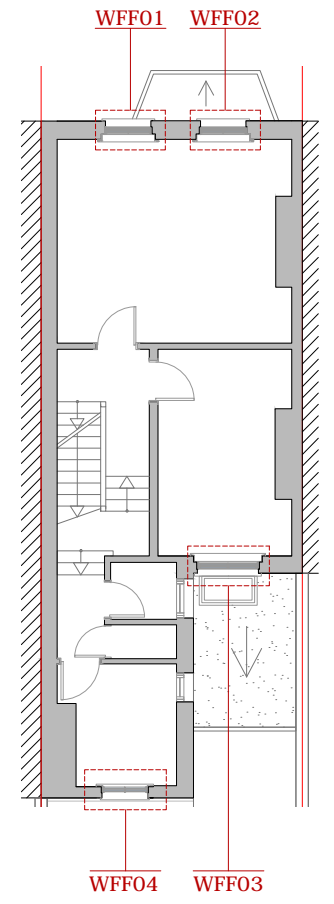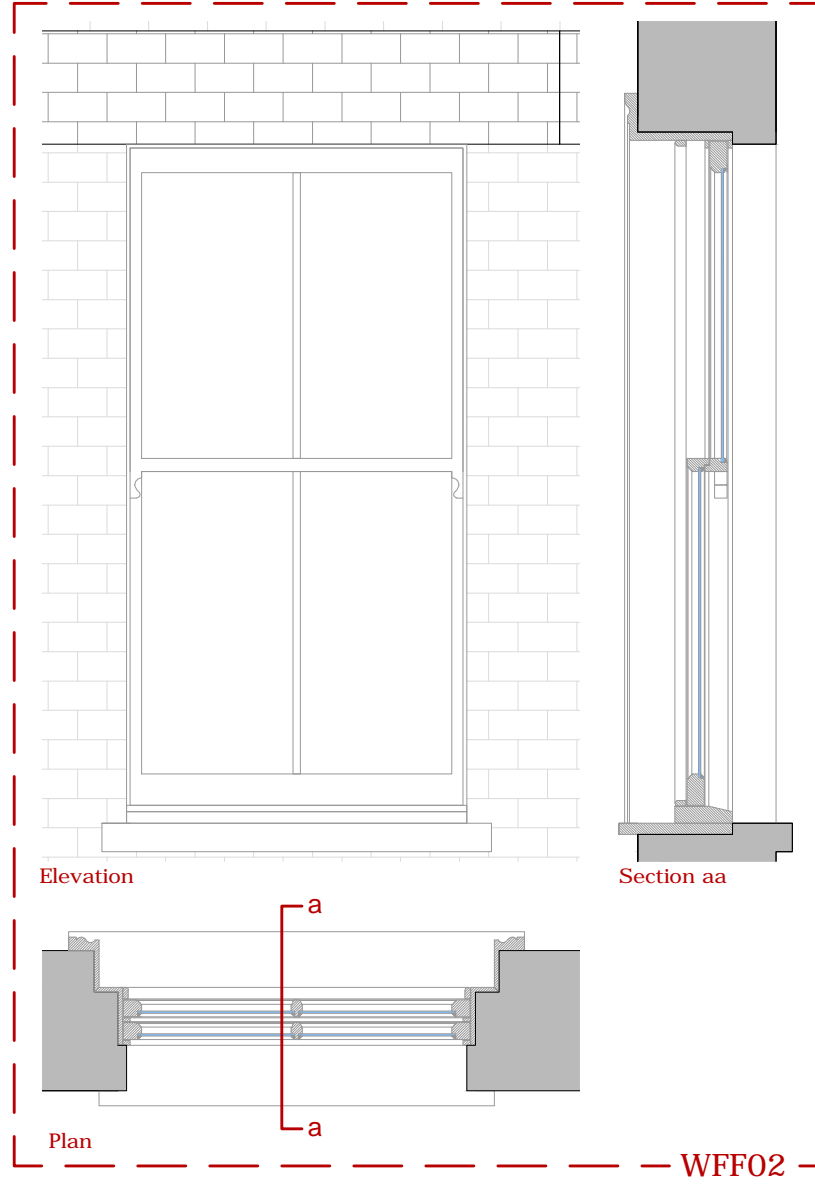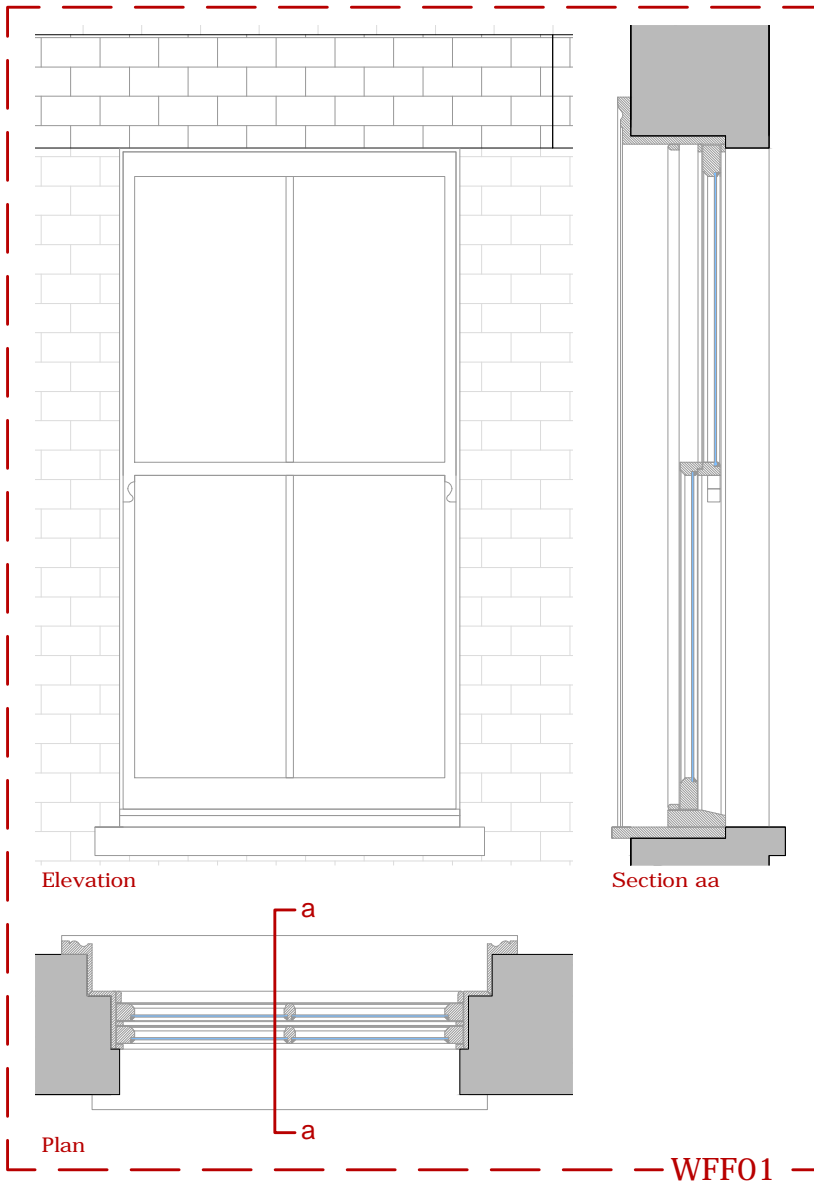

PROJECT	5 Countess Road, NW5 2NS		
TITLE	Existing First Floor Window Details		
DATE	June 2016	DRAWN	ASR
SCALE	1:20 @ A3	CHECK	
STATUS	Planning		
DWG NO.	CBCR 5002	REV	

RS Architects 31 Kennerly Drive, Barnet, EN5 2NW
 www.rsarchitects.co.uk info@rsarchitects.co.uk 020 8499 5441

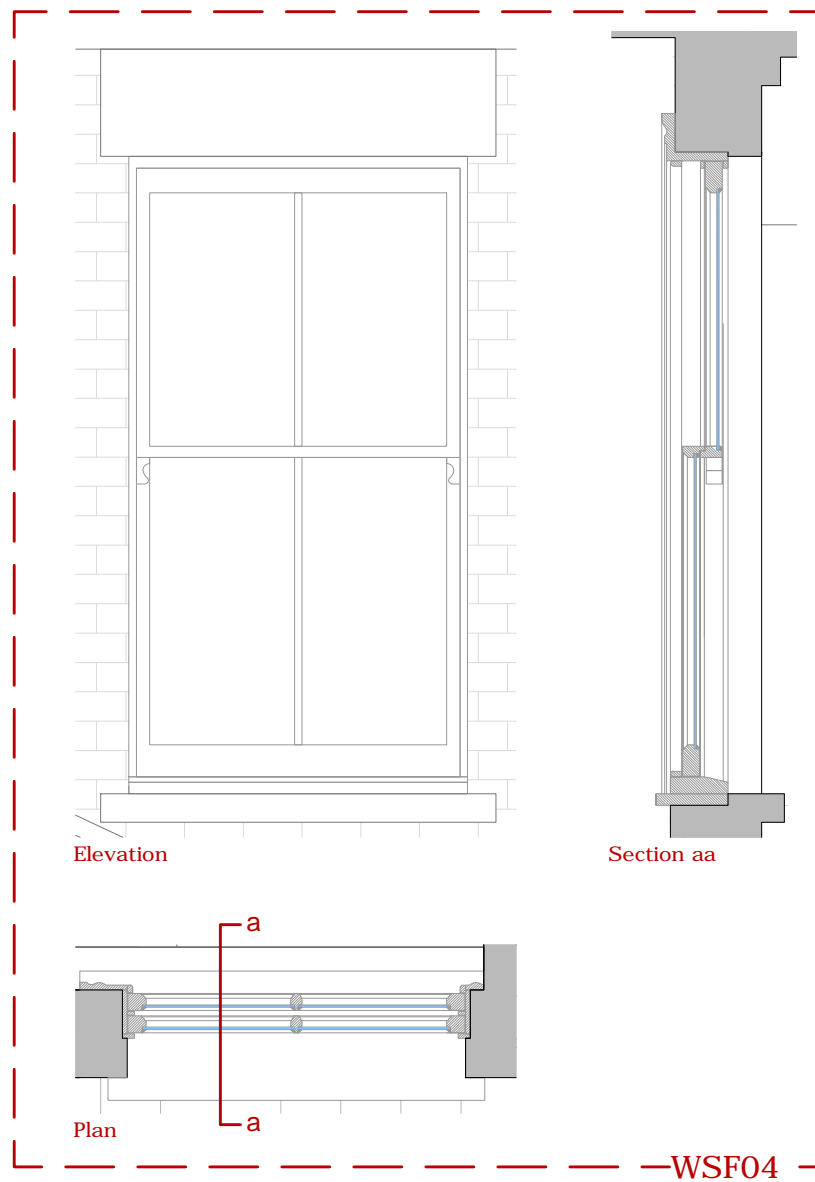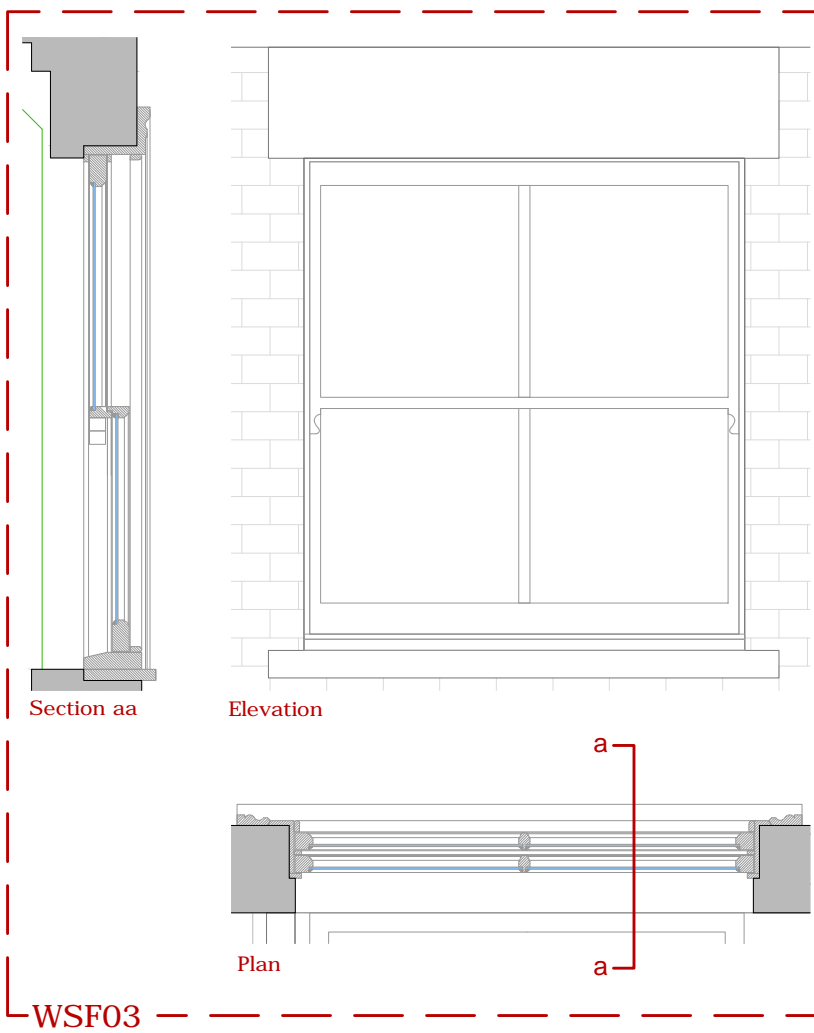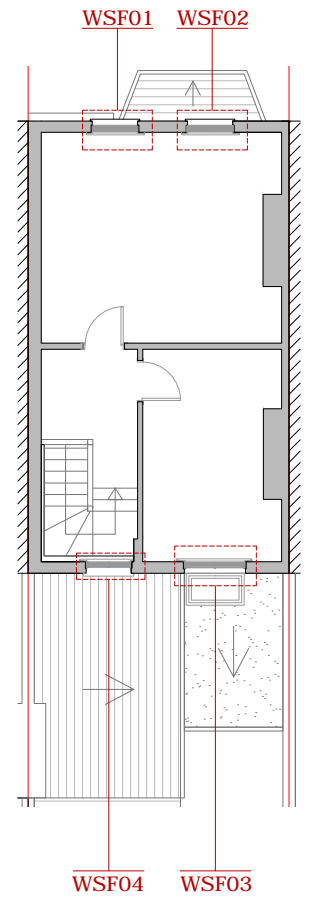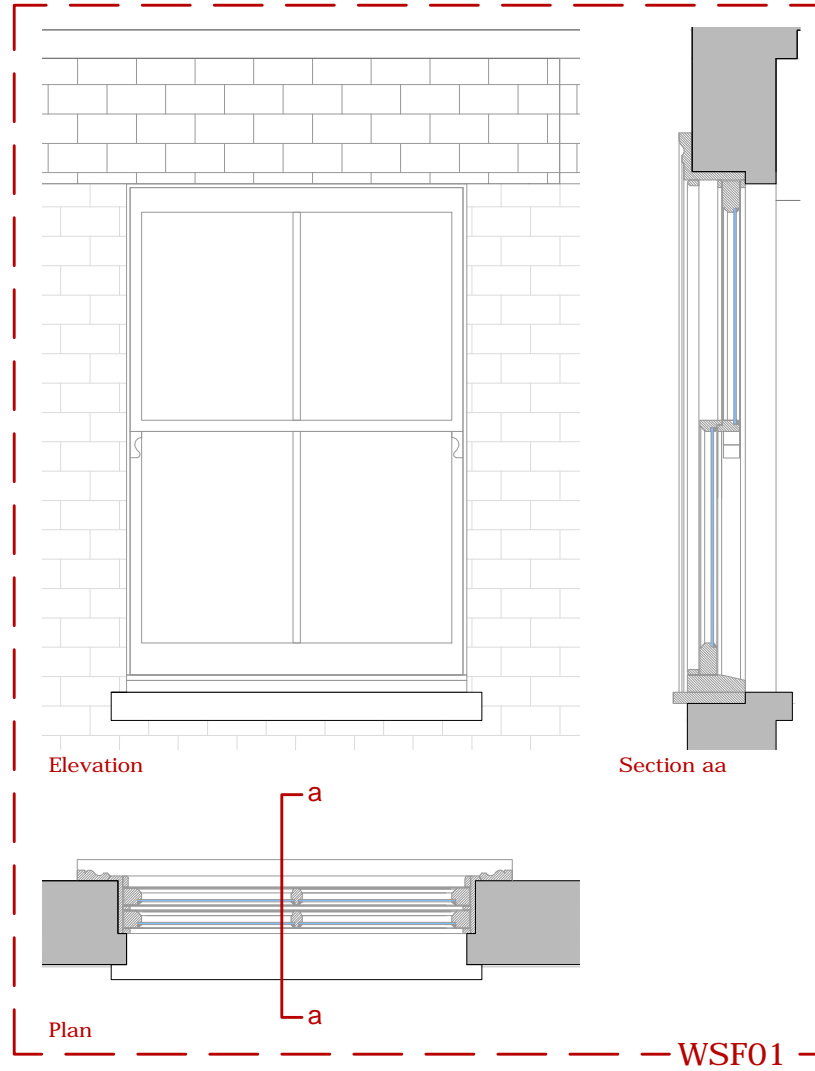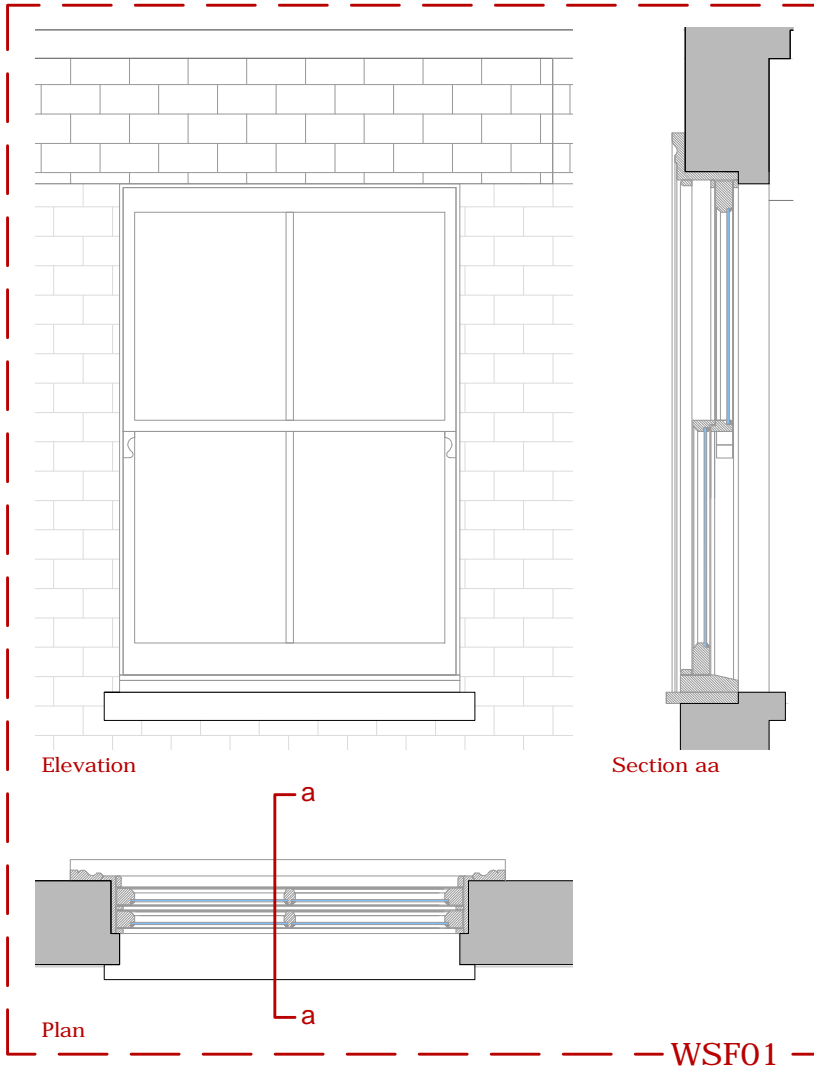

PROJECT	5 Countess Road, NW5 2NS		
TITLE	Existing Second Floor Window Details		
DATE	June 2016	DRAWN	ASR
SCALE	1:20 @ A3	CHECK	
STATUS	Planning		
DWG NO.	CBCR 5002	REV	

RS Architects 31 Kenerne Drive, Barnet, EN5 2NW
 www.rsarchitects.co.uk info@rsarchitects.co.uk 020 8499 5441