




UPPER GROUND FLOOR PLAN

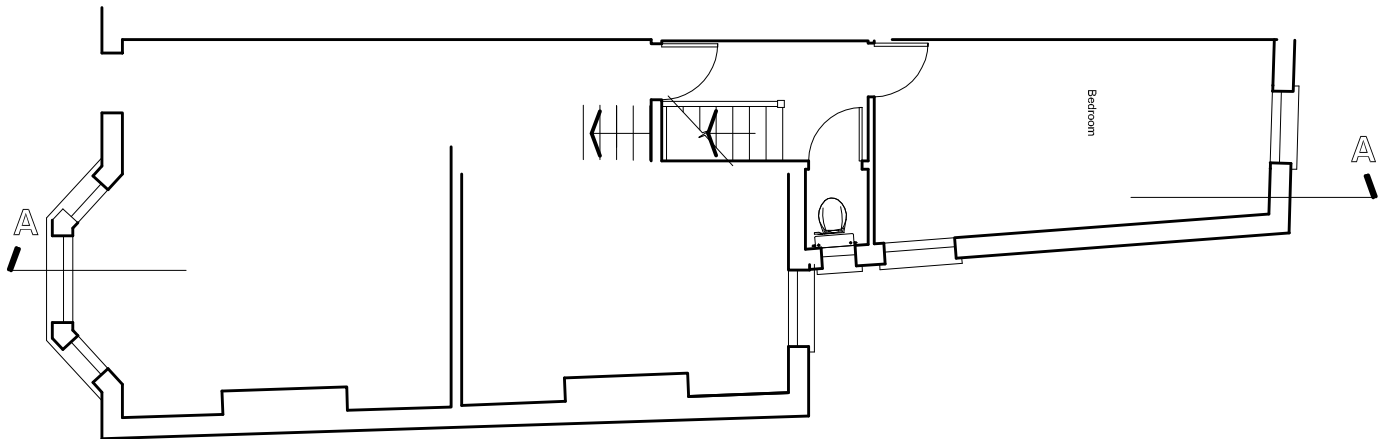

FIRST FLOOR PLAN

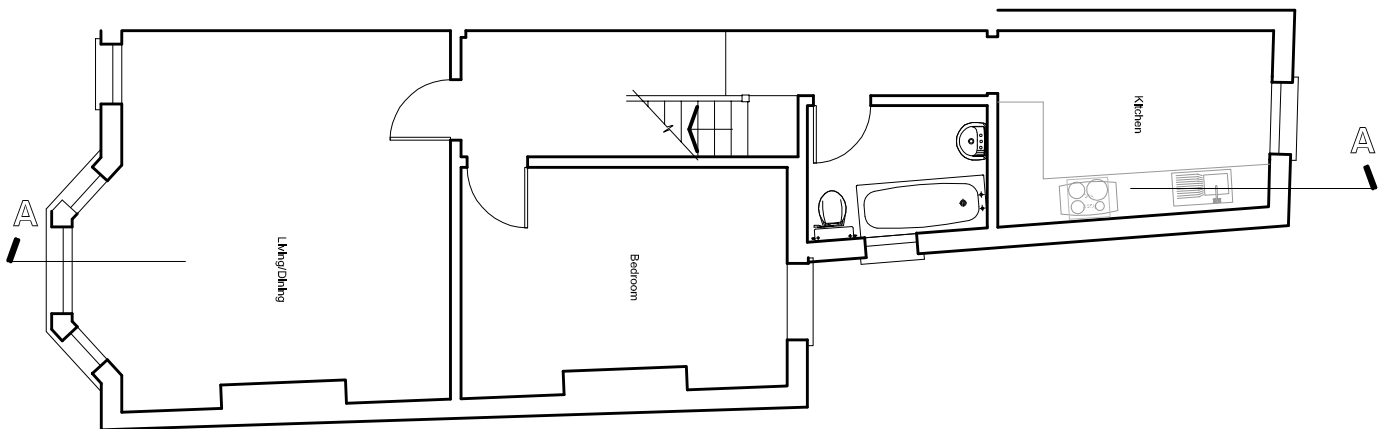

LOFT FLOOR PLAN

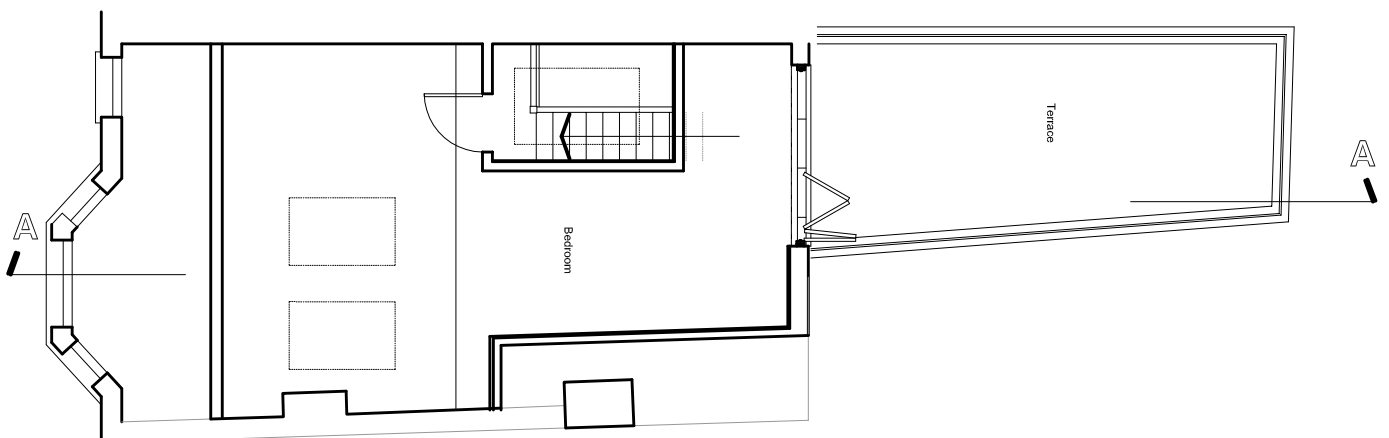

A4



Yiannis Pareas Chartered Architects
82 Mill Lane
London NW6 1NL
Tel 020 7431 5022 fax 020 7435 6571

FLAT 2
33 GLADYS ROAD
LONDON NW6 2PU
SCALE 1:100

Rev B 27/06/16 Width of dormer reduced

Rev A 11/05/16 Rear wall to dormer changed

FLOOR PLANS
AS PROPOSED

DRAWING NO 643/5 B