




FRONT ELEVATION

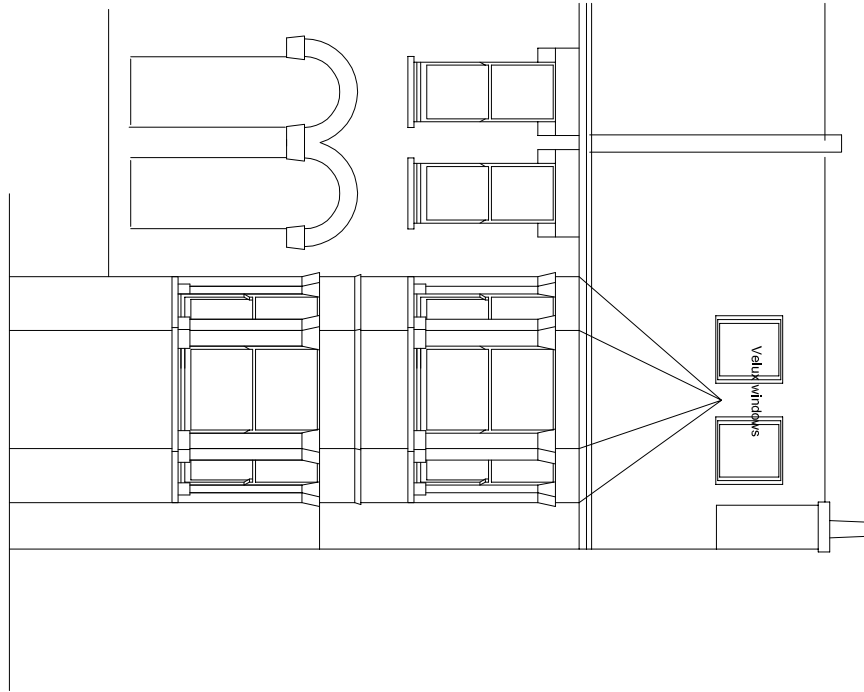

REAR ELEVATION

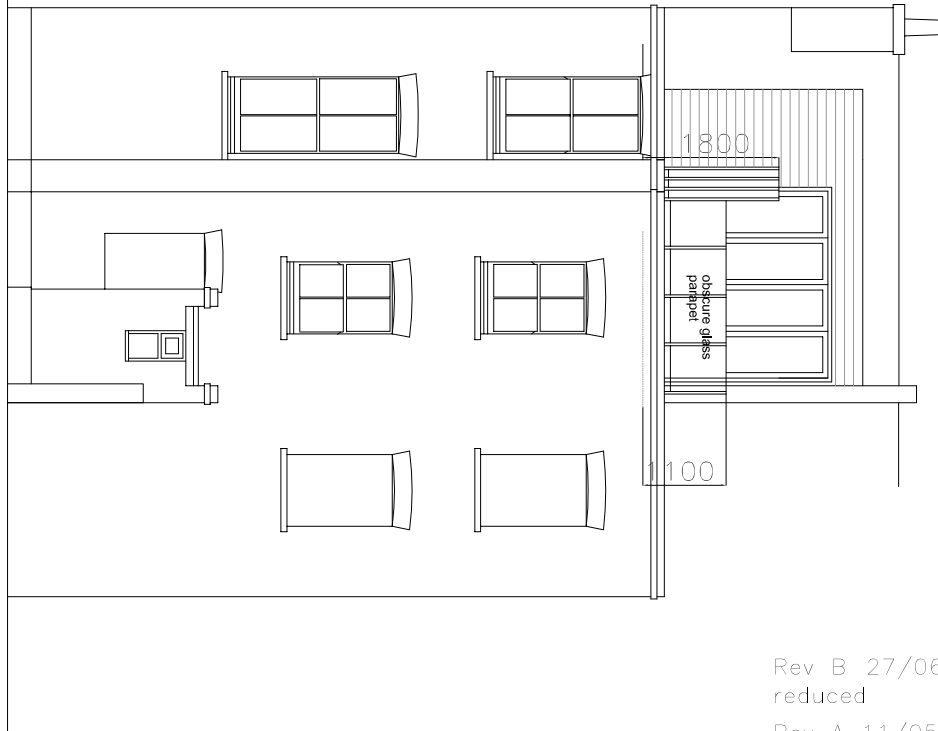

A4

 

Yiannis Pareas Chartered Architects
82 Mill Lane
London NW6 1NL
Tel 020 7431 5022 fax 020 7435 6571

FLAT 2
33 GLADYS ROAD
LONDON NW6 2PU

SCALE 1:100

Rev B 27/06/16 Width of dormer reduced

Rev A 11/05/16 Rear wall to dormer changed

**ELEVATIONS
AS PROPOSED**

DRAWING NO 643/6

B