


# Site Plan/Block Plan of 98 goldhurst terrace, london, NW6 3HS

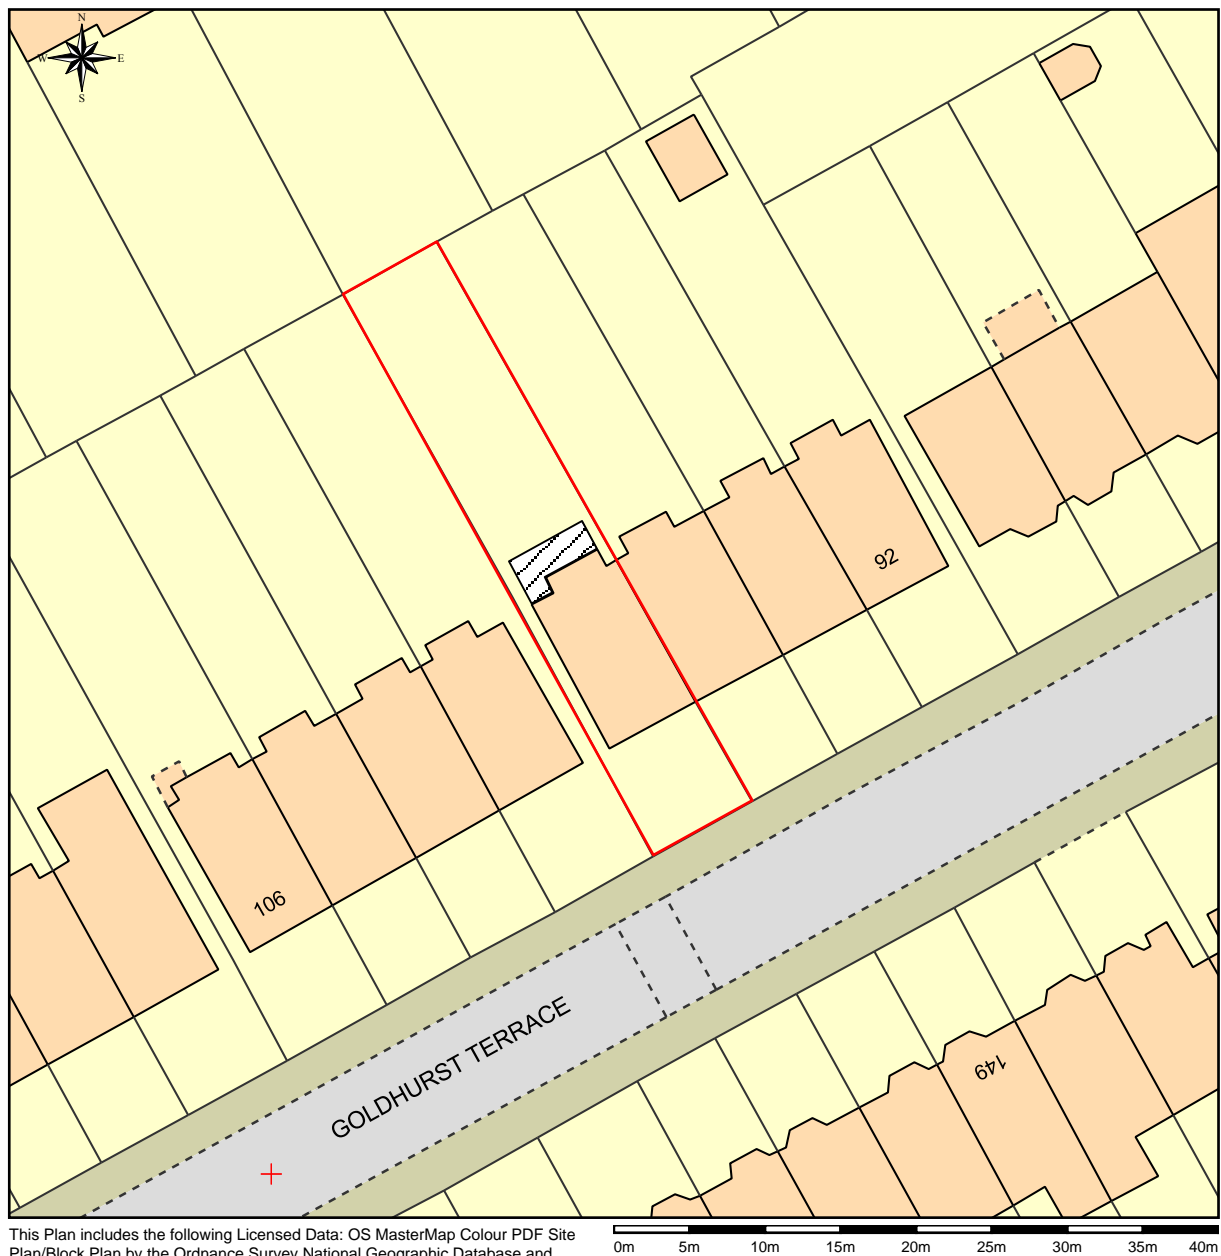

This Plan includes the following Licensed Data: OS MasterMap Colour PDF Site Plan/Block Plan by the Ordnance Survey National Geographic Database and incorporating surveyed revision available at the date of production. Reproduction in whole or in part is prohibited without the prior permission of Ordnance Survey. The representation of a road, track or path is no evidence of a right of way. The representation of features, as lines is no evidence of a property boundary. © Crown copyright and database rights, 2016. Ordnance Survey 0100031673

Scale: 1:500, paper size: A4


Revisions

A - Extension shortened to 4m,  
21/06/2016

**daprato**design

Architectural Design Consultants  
32 Bloomsbury Street, London WC1B 3QJ  
E-mail: [info@dapratodesign.com](mailto:info@dapratodesign.com)  
Mob: 07958478063

[www.dapratodesign.com](http://www.dapratodesign.com)

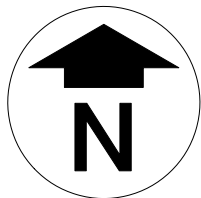

planning

DRAWING TITLE		DRAWING NUMBER		
SITE PLAN Garden Flat, 98a Goldhurst Terrace, London NW6 3HS		1602/P/021		
		SCALE	DATE	REVISION
		1:500@A4	MAR. 2016	A

ALL DIMENSIONS TO BE CHECKED ON SITE AND ANY DISCREPANCIES REPORTED IMMEDIATELEY. THIS DRAWING MUST NOT BE SCALED.

**plans ahead** by **emapsite™**

Prepared by: JOHN DA PRATO, 21-02-2016