


Notes:

 

GENERAL NOTES

Do not scale from this drawing.
All dimensions to be checked on site by the contractor.

This drawing is to be read in conjunction with all other Consultants drawings, specifications and schedules.

This drawing has been prepared solely for the purpose of obtaining either Planning Consent and/ or Building Regulations Application. Unless marked as such the drawing may not be suitable for Construction Purposes.

No liability will be accepted for any omission or inconsistency should this drawing be used for construction.

This drawing and architectural work is protected under copyright law.

KEYS

- Existing masonry wall
- Proposed masonry wall - brickwork
- Proposed masonry wall - blockwork
- Overhead / Ceiling line

Structure
60 mins Fire Protection to all new steel structure throughout

Proposed level
(Existing level in *italics*) from survey by others

REV: - LBC Condition Discharge Issue DATE: 22.06.16

DRAWING STATUS: STAGE 4

DO NOT SCALE OFF THIS DRAWING

divine ideas architects
Leccy Business Centre, Suite 126, 24 Buckton Road, Leyton E15 8AP
T: +44(0)20 8530 7432 W: divineideas.co.uk E: info@divineideas.co.uk

Project: 61 Swinton Street, London WC1X 9NT

Client: Amba Holdings Ltd


Address: 61 Swinton Street
LONDON
WC1X 9NT

Drawing Title: PROPOSED
BASEMENT FLOOR PLAN

Date: 01.01.2016	Scale: 1:50 @ A1 1:100 @ A3
Drawn By: RY	Checked By: DC
Project No: 1306	Dwg No: 200 Rev: -

Copyright ©

Notes:

 

GENERAL NOTES

Do not scale from this drawing.
All dimensions to be checked on site by the contractor.

This drawing is to be read in conjunction with all other Consultants drawings, specifications and schedules.

This drawing has been prepared solely for the purpose of obtaining either Planning Consent and/ or Building Regulations Application. Unless marked as such the drawing may not be suitable for Construction Purposes.

No liability will be accepted for any omission or inconsistency should this drawing be used for construction.


This drawing and architectural work is protected under copyright law.

KEYS

- Existing masonry wall
- Proposed masonry wall - brickwork
- Proposed masonry wall - blockwork
- Overhead / Ceiling line

Structure
60 mins Fire Protection to all new steel structure throughout

100.00
(00.00) Proposed level
(Existing level in *italics*) from survey by others

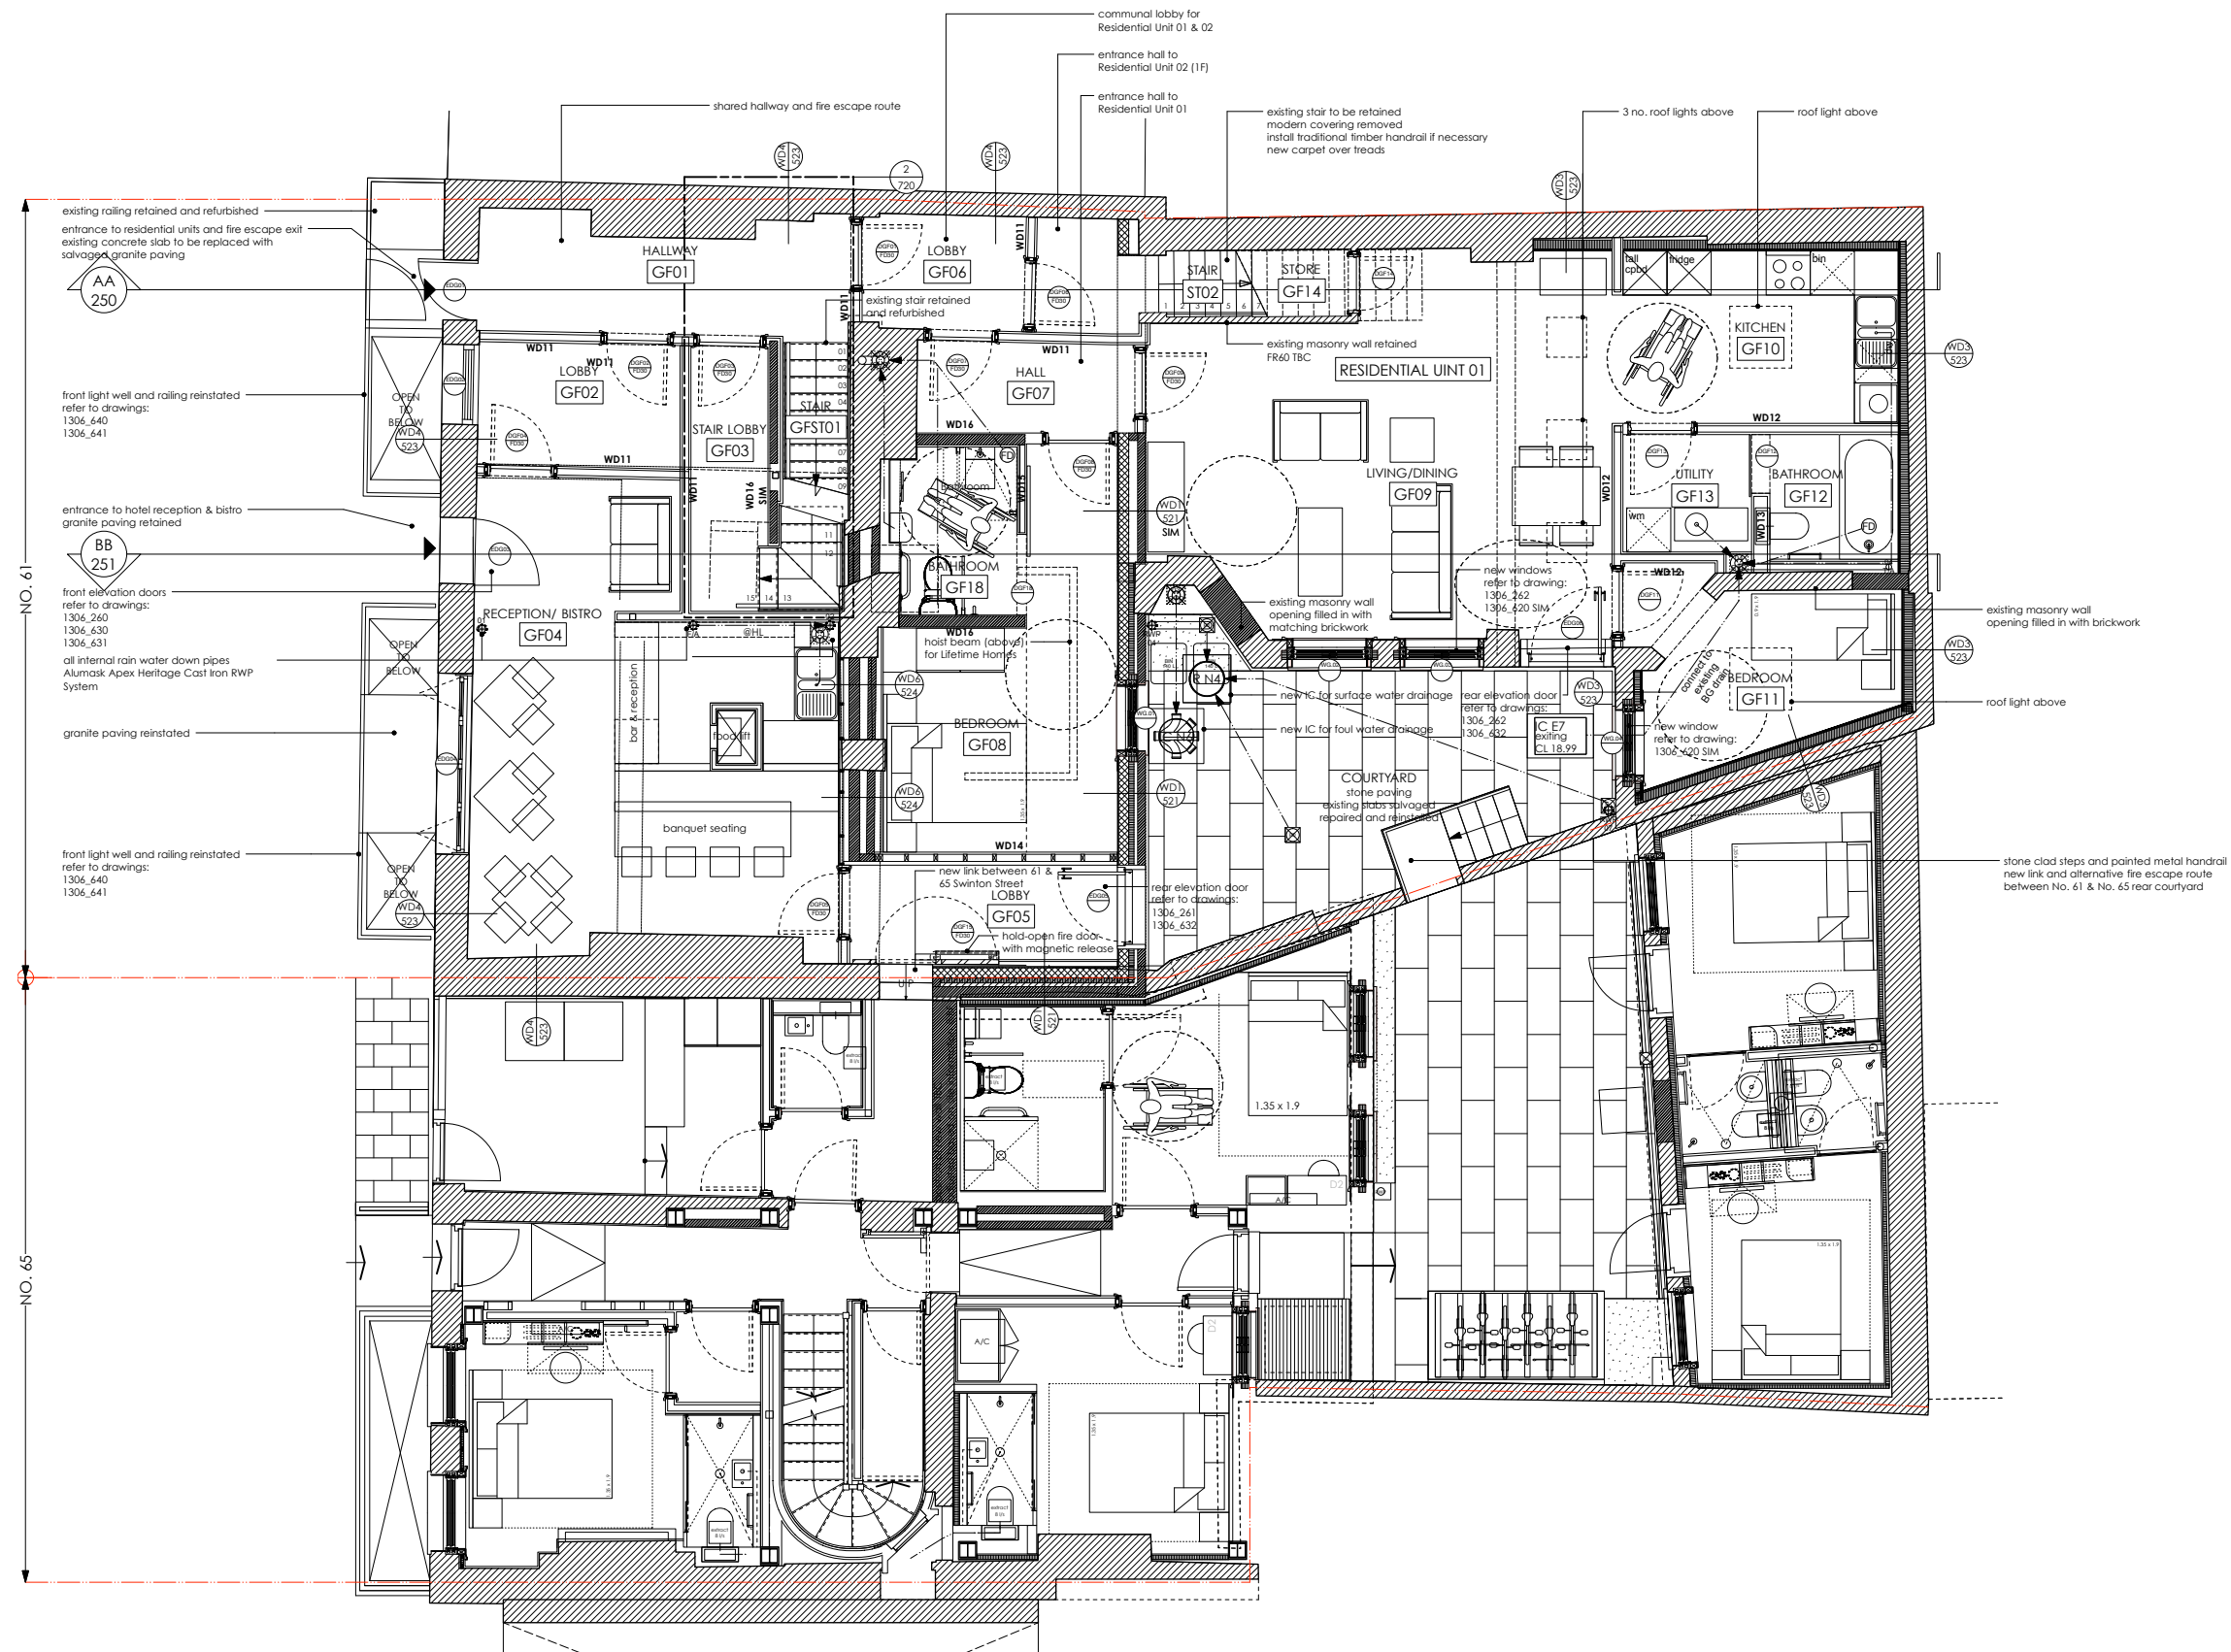

REV: - LBC Condition Discharge Issue DATE: 22.06.16

DRAWING STATUS: STAGE 4

DO NOT SCALE OFF THIS DRAWING

di divine ideas architects
1400000 Business Centre, Suite 126, 24 Buckton Road, Leyton E15 8PP
T: +44(0)20 8330 7432 W: divineideas.co.uk E: info@divineideas.co.uk

Project: 61 Swinton Street, London WC1X 9NT


Client: Amba Holdings Ltd

Address: 61 Swinton Street
LONDON
WC1X 9NT


Drawing Title: PROPOSED
GROUND FLOOR PLAN

Date:	01.01.2016	Scale:	1:50 @ A1 1:100 @ A3
Drawn By:	RY	Checked By:	DC
Project No:	1306	Dwg No:	201
		Rev:	-

Copyright ©

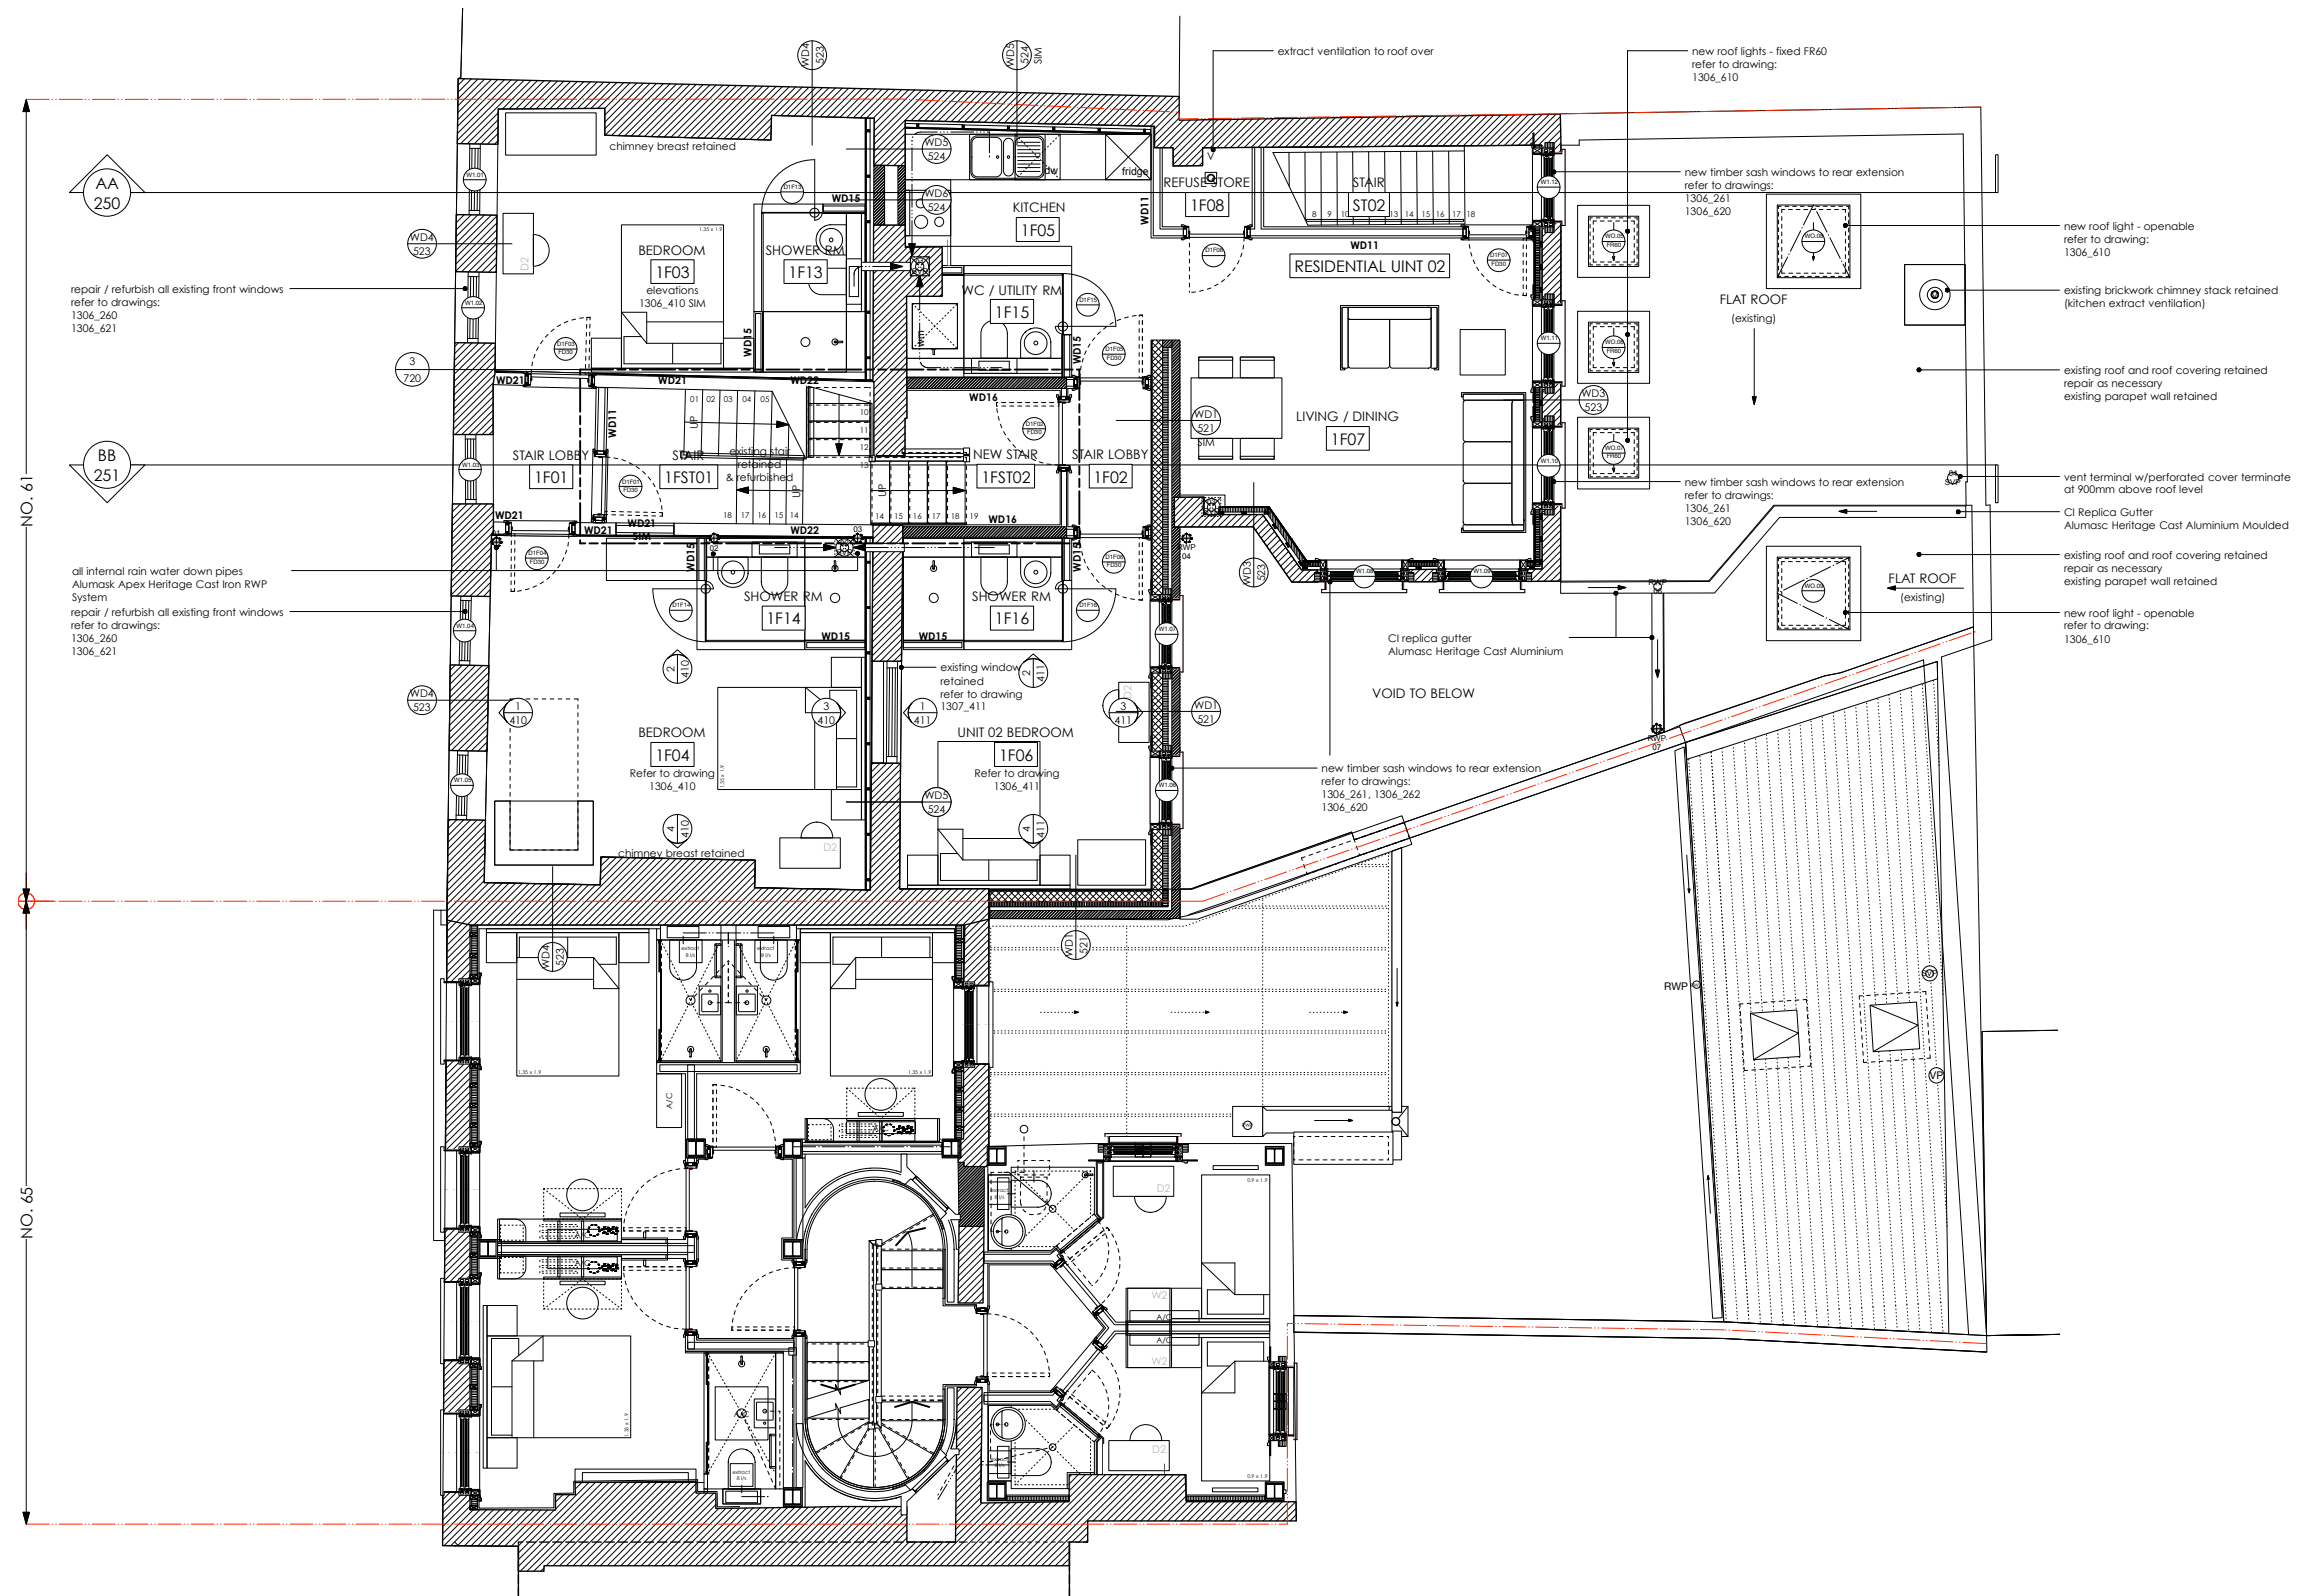

Notes:

 

GENERAL NOTES

Do not scale from this drawing.
All dimensions to be checked on site by the contractor.

This drawing is to be read in conjunction with all other Consultants drawings, specifications and schedules.

This drawing has been prepared solely for the purpose of obtaining either Planning Consent and/ or Building Regulations Application. Unless marked as such the drawing may not be suitable for Construction Purposes.

No liability will be accepted for any omission or inconsistency should this drawing be used for construction.

This drawing and architectural work is protected under copyright law.

KEYS

- Existing masonry wall
- Proposed masonry wall - brickwork
- Proposed masonry wall - blockwork
- Overhead / Ceiling line
- Structure
60 mins Fire Protection to all new steel structure throughout
- Proposed level
(Existing level in *italic*) from survey by others

REV: - LBC Condition Discharge Issue DATE: 22.06.16

DRAWING STATUS: STAGE 4
DO NOT SCALE OFF THIS DRAWING

di **divine ideas architects**
Leicestershire Business Centre, Suite 126, 24 Bucknall Road, Loughborough LE11 3BP
T: +44(0)20 8330 7432 W: divineideas.co.uk E: info@divineideas.co.uk

Project: 61 Swinton Street, London WC1X 9NT


Client: Amba Holdings Ltd

Address: 61 Swinton Street
LONDON
WC1X 9NT


Drawing Title: PROPOSED
FIRST FLOOR PLAN

Date:	01.01.2016	Scale:	1:50 @ A1 1:100 @ A3
Drawn By:	RY	Checked By:	DC
Project No:	1306	Dwg No:	202
		Rev:	-

Copyright ©

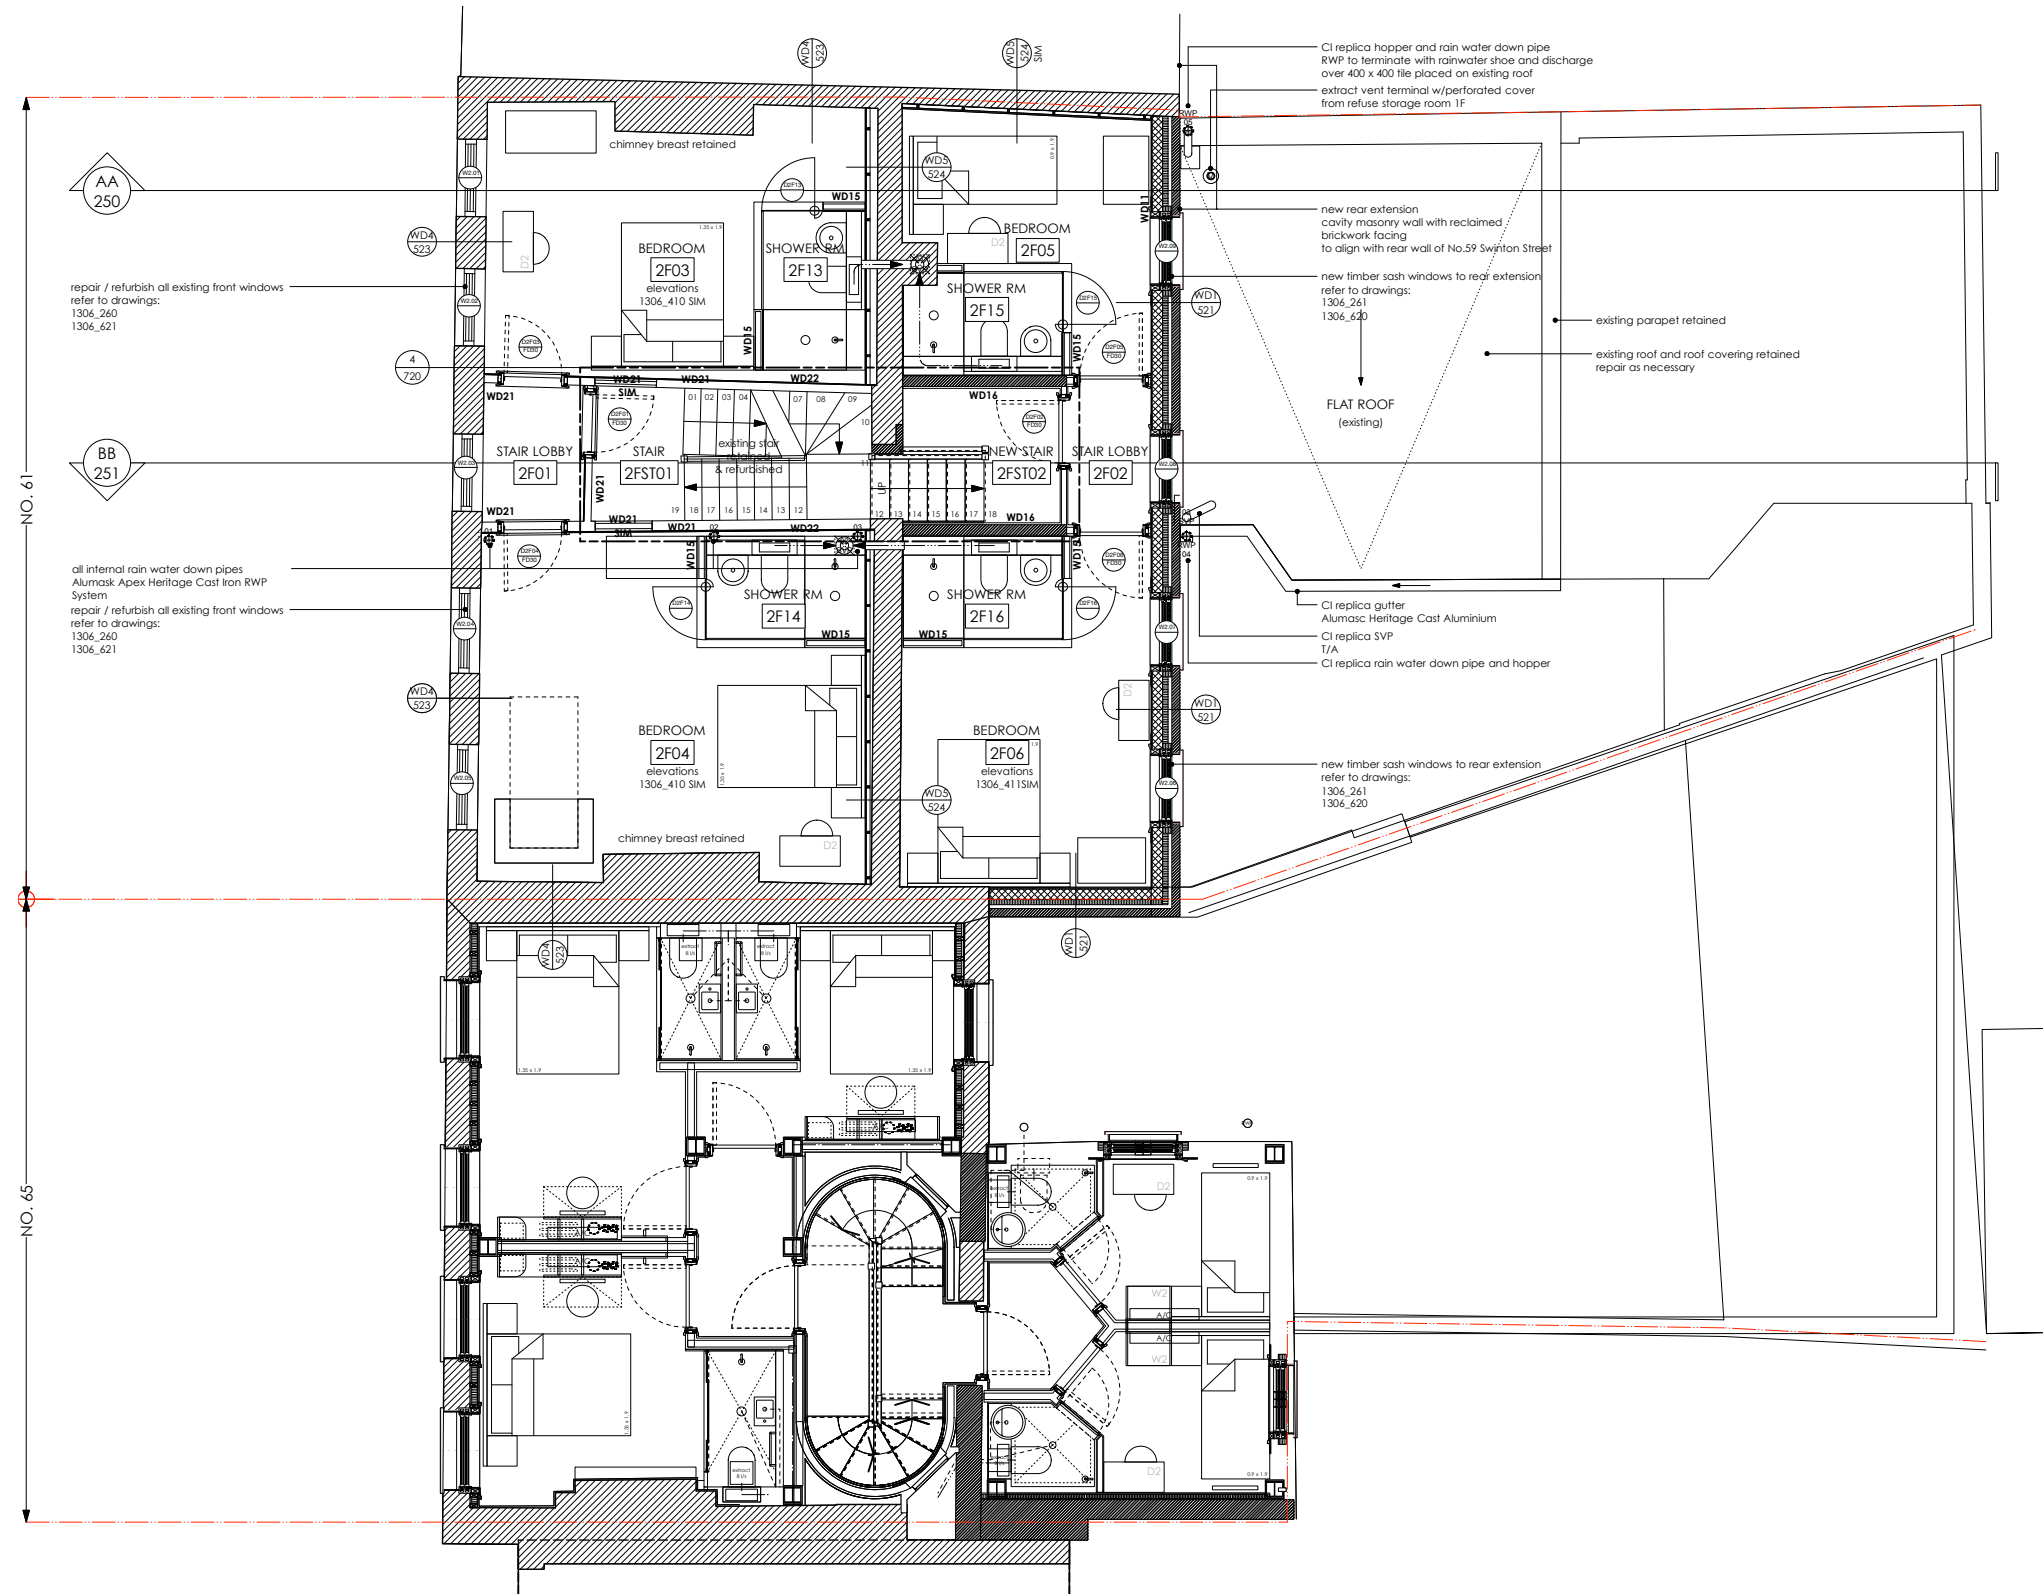

Notes:

 

GENERAL NOTES

Do not scale from this drawing.
All dimensions to be checked on site by the contractor.

This drawing is to be read in conjunction with all other Consultants drawings, specifications and schedules.

This drawing has been prepared solely for the purpose of obtaining either Planning Consent and/ or Building Regulations Application. Unless marked as such the drawing may not be suitable for Construction Purposes.

No liability will be accepted for any omission or inconsistency should this drawing be used for construction.

This drawing and architectural work is protected under copyright law.

KEYS

- Existing masonry wall
- Proposed masonry wall - brickwork
- Proposed masonry wall - blockwork
- Overhead / Ceiling line
- Structure
60 mins Fire Protection to all new steel structure throughout
- Proposed level
(Existing level in *italic*) from survey by others

REV: - LBC Condition Discharge Issue DATE: 22.06.16

DRAWING STATUS: STAGE 4

DO NOT SCALE OFF THIS DRAWING

divine ideas architects
Leicestershire Business Centre, Suite 126, 24 Bucknall Road, Loughborough LE11 3BP
T: +44(0)20 8530 7432 W: divineideas.co.uk E: info@divineideas.co.uk

Project: 61 Swinton Street, London WC1X 9NT


Client: Amba Holdings Ltd

Address: 61 Swinton Street
LONDON
WC1X 9NT


Drawing Title: PROPOSED
SECOND FLOOR PLAN

Date: 01.01.2016	Scale: 1:50 @ A1 1:100 @ A3
Drawn By: RY	Checked By: DC
Project No. 1306	Dwg No. 203 Rev. -

Copyright ©

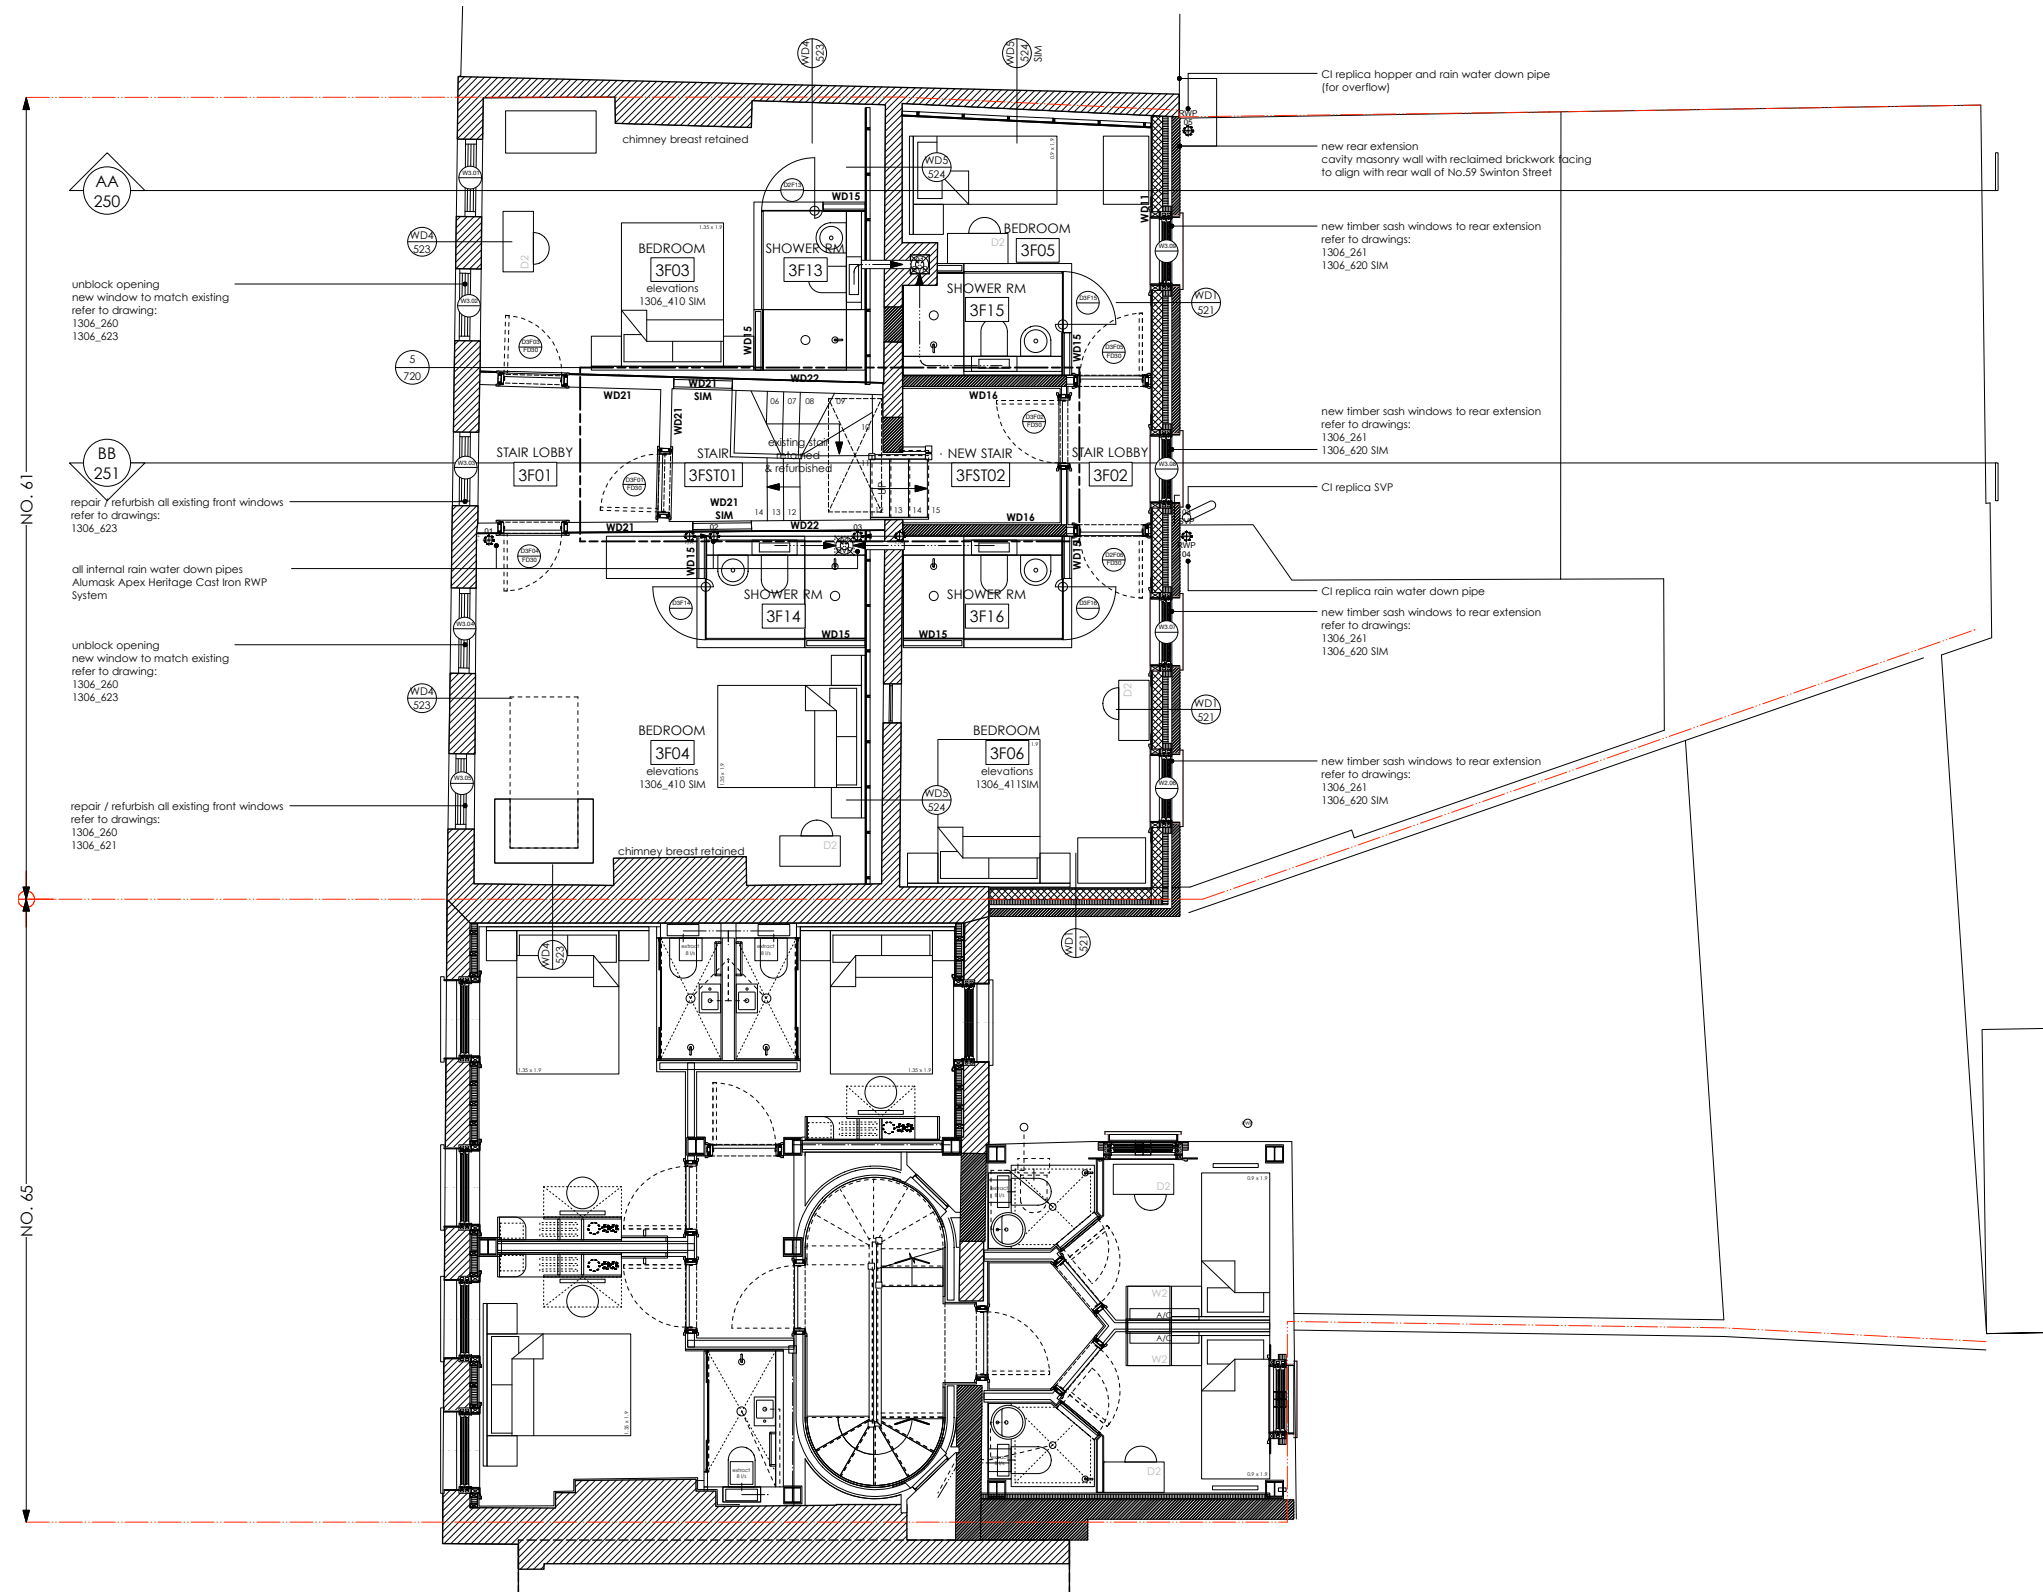

Notes:

 

GENERAL NOTES
Do not scale from this drawing.
All dimensions to be checked on site by the contractor.

This drawing is to be read in conjunction with all other Consultants drawings, specifications and schedules.

This drawing has been prepared solely for the purpose of obtaining either Planning Consent and/ or Building Regulations Application. Unless marked as such the drawing may not be suitable for Construction Purposes.

No liability will be accepted for any omission or inconsistency should this drawing be used for construction.

This drawing and architectural work is protected under copyright law.

- KEYS**
- Existing masonry wall
 - Proposed masonry wall - brickwork
 - Proposed masonry wall - blockwork
 - Overhead / Ceiling line
 - Structure
60 mins Fire Protection to all new steel structure throughout
 - Proposed level
(Existing level in *italic*) from survey by others

REV: - LBC Condition Discharge Issue DATE: 22.06.16

DRAWING STATUS: STAGE 4
DO NOT SCALE OFF THIS DRAWING

divine ideas architects
Leicestershire Business Centre, Suite 126, 24 Bucknall Road, Loughborough LE11 9BP
T: +44(0)20 8330 7432 W: divineideas.co.uk E: info@divineideas.co.uk

Project: 61 Swinton Street, London WC1X 9NT


Client: Amba Holdings Ltd

Address: 61 Swinton Street
LONDON
WC1X 9NT


Drawing Title: PROPOSED
THIRD FLOOR PLAN

Date:	01.01.2016	Scale:	1:50 @ A1 1:100 @ A3
Drawn By:	RY	Checked By:	DC
Project No.	1306	Dwg No.	204
		Rev.	-

Copyright ©

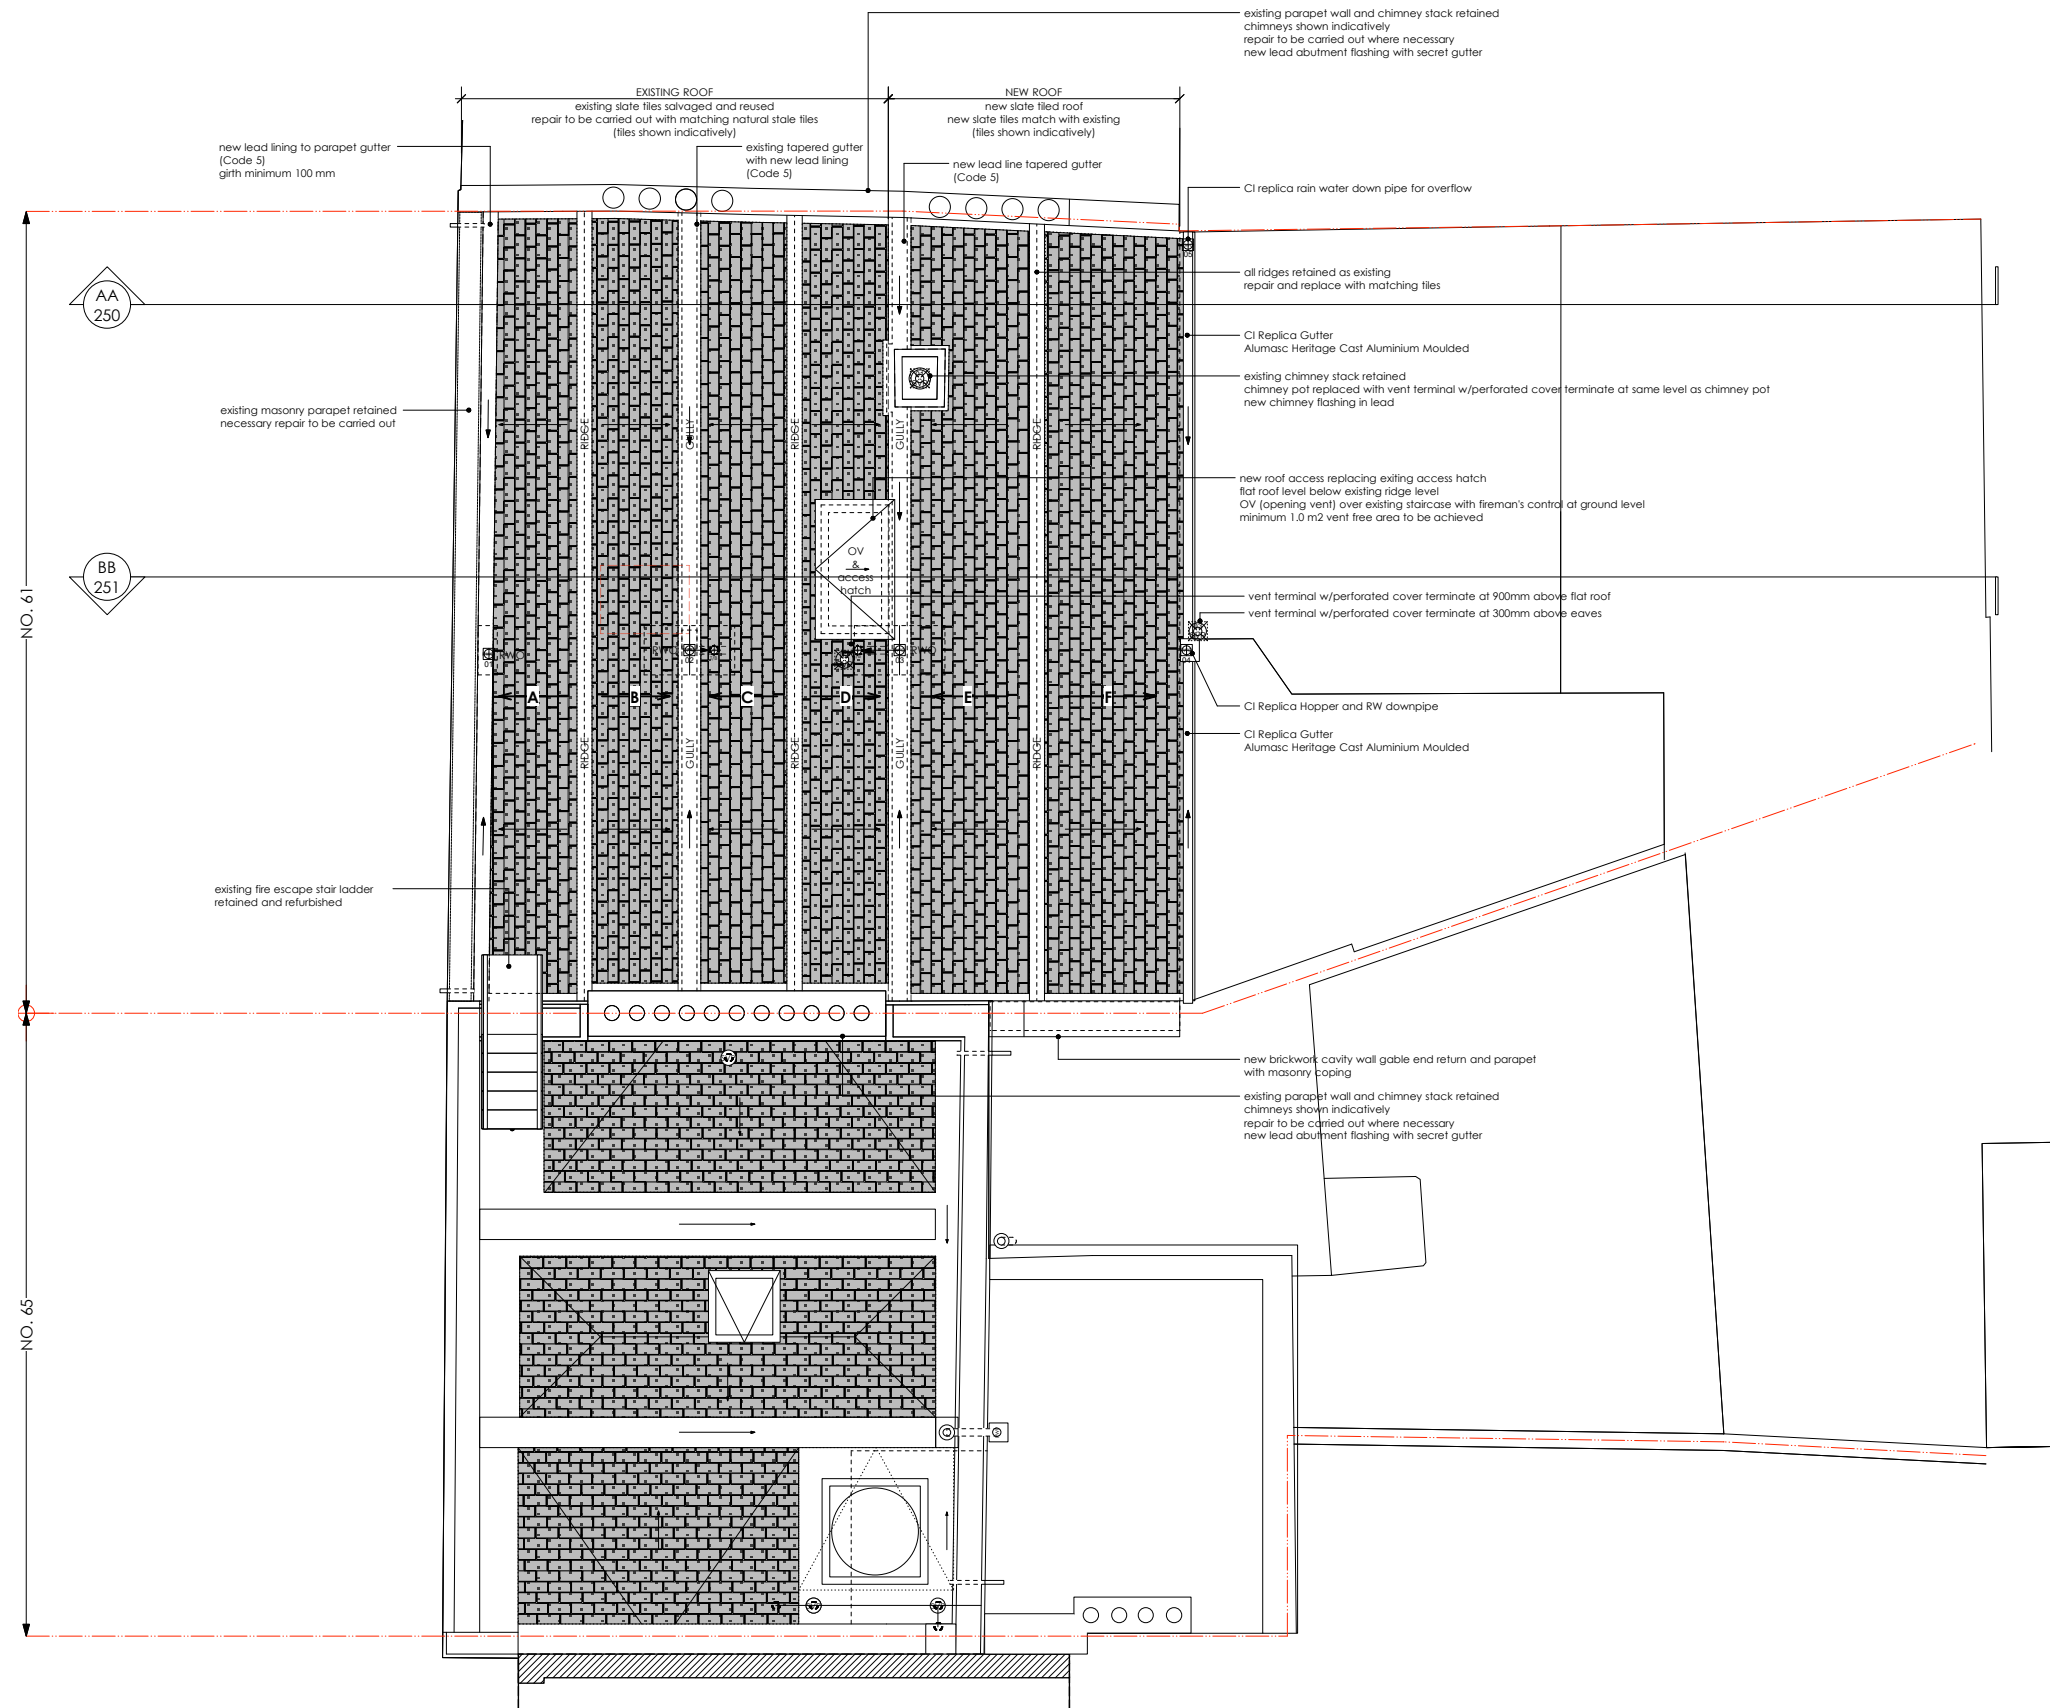

Notes:

 

GENERAL NOTES
Do not scale from this drawing.
All dimensions to be checked on site by the contractor.

This drawing is to be read in conjunction with all other Consultants drawings, specifications and schedules.

This drawing has been prepared solely for the purpose of obtaining either Planning Consent and/ or Building Regulations Application. Unless marked as such the drawing may not be suitable for Construction Purposes.

No liability will be accepted for any omission or inconsistency should this drawing be used for construction.

This drawing and architectural work is protected under copyright law.

- KEYS**
- Existing masonry wall
 - Proposed masonry wall - brickwork
 - Overhead/Ceiling line - blockwork
 - Structure
60 mins Fire Protection to all new steel structure throughout
 - 00.00 (00.00) Proposed level
(Existing level in *italic*) from survey by others

REV: - LBC Condition Discharge Issue DATE: 22.06.16

DRAWING STATUS: STAGE 4
DO NOT SCALE OFF THIS DRAWING

di **divine ideas architects**
Leicestershire Business Centre, Suite 126, 24 Bucknall Road, Leyton E15 9EP
T: +44(0)20 8530 7432 W: divineideas.co.uk E: info@divineideas.co.uk

Project: 61 Swinton Street, London WC1X 9NT


Client: Amba Holdings Ltd

Address: 61 Swinton Street
LONDON
WC1X 9NT


Drawing Title: PROPOSED
ROOF PLAN

Date:	01.01.2016	Scale:	1:50 @ A1 1:100 @ A3
Drawn By:	RY	Checked By:	DC
Project No.	1306	Dwg No.	205
		Rev.	-

Copyright ©

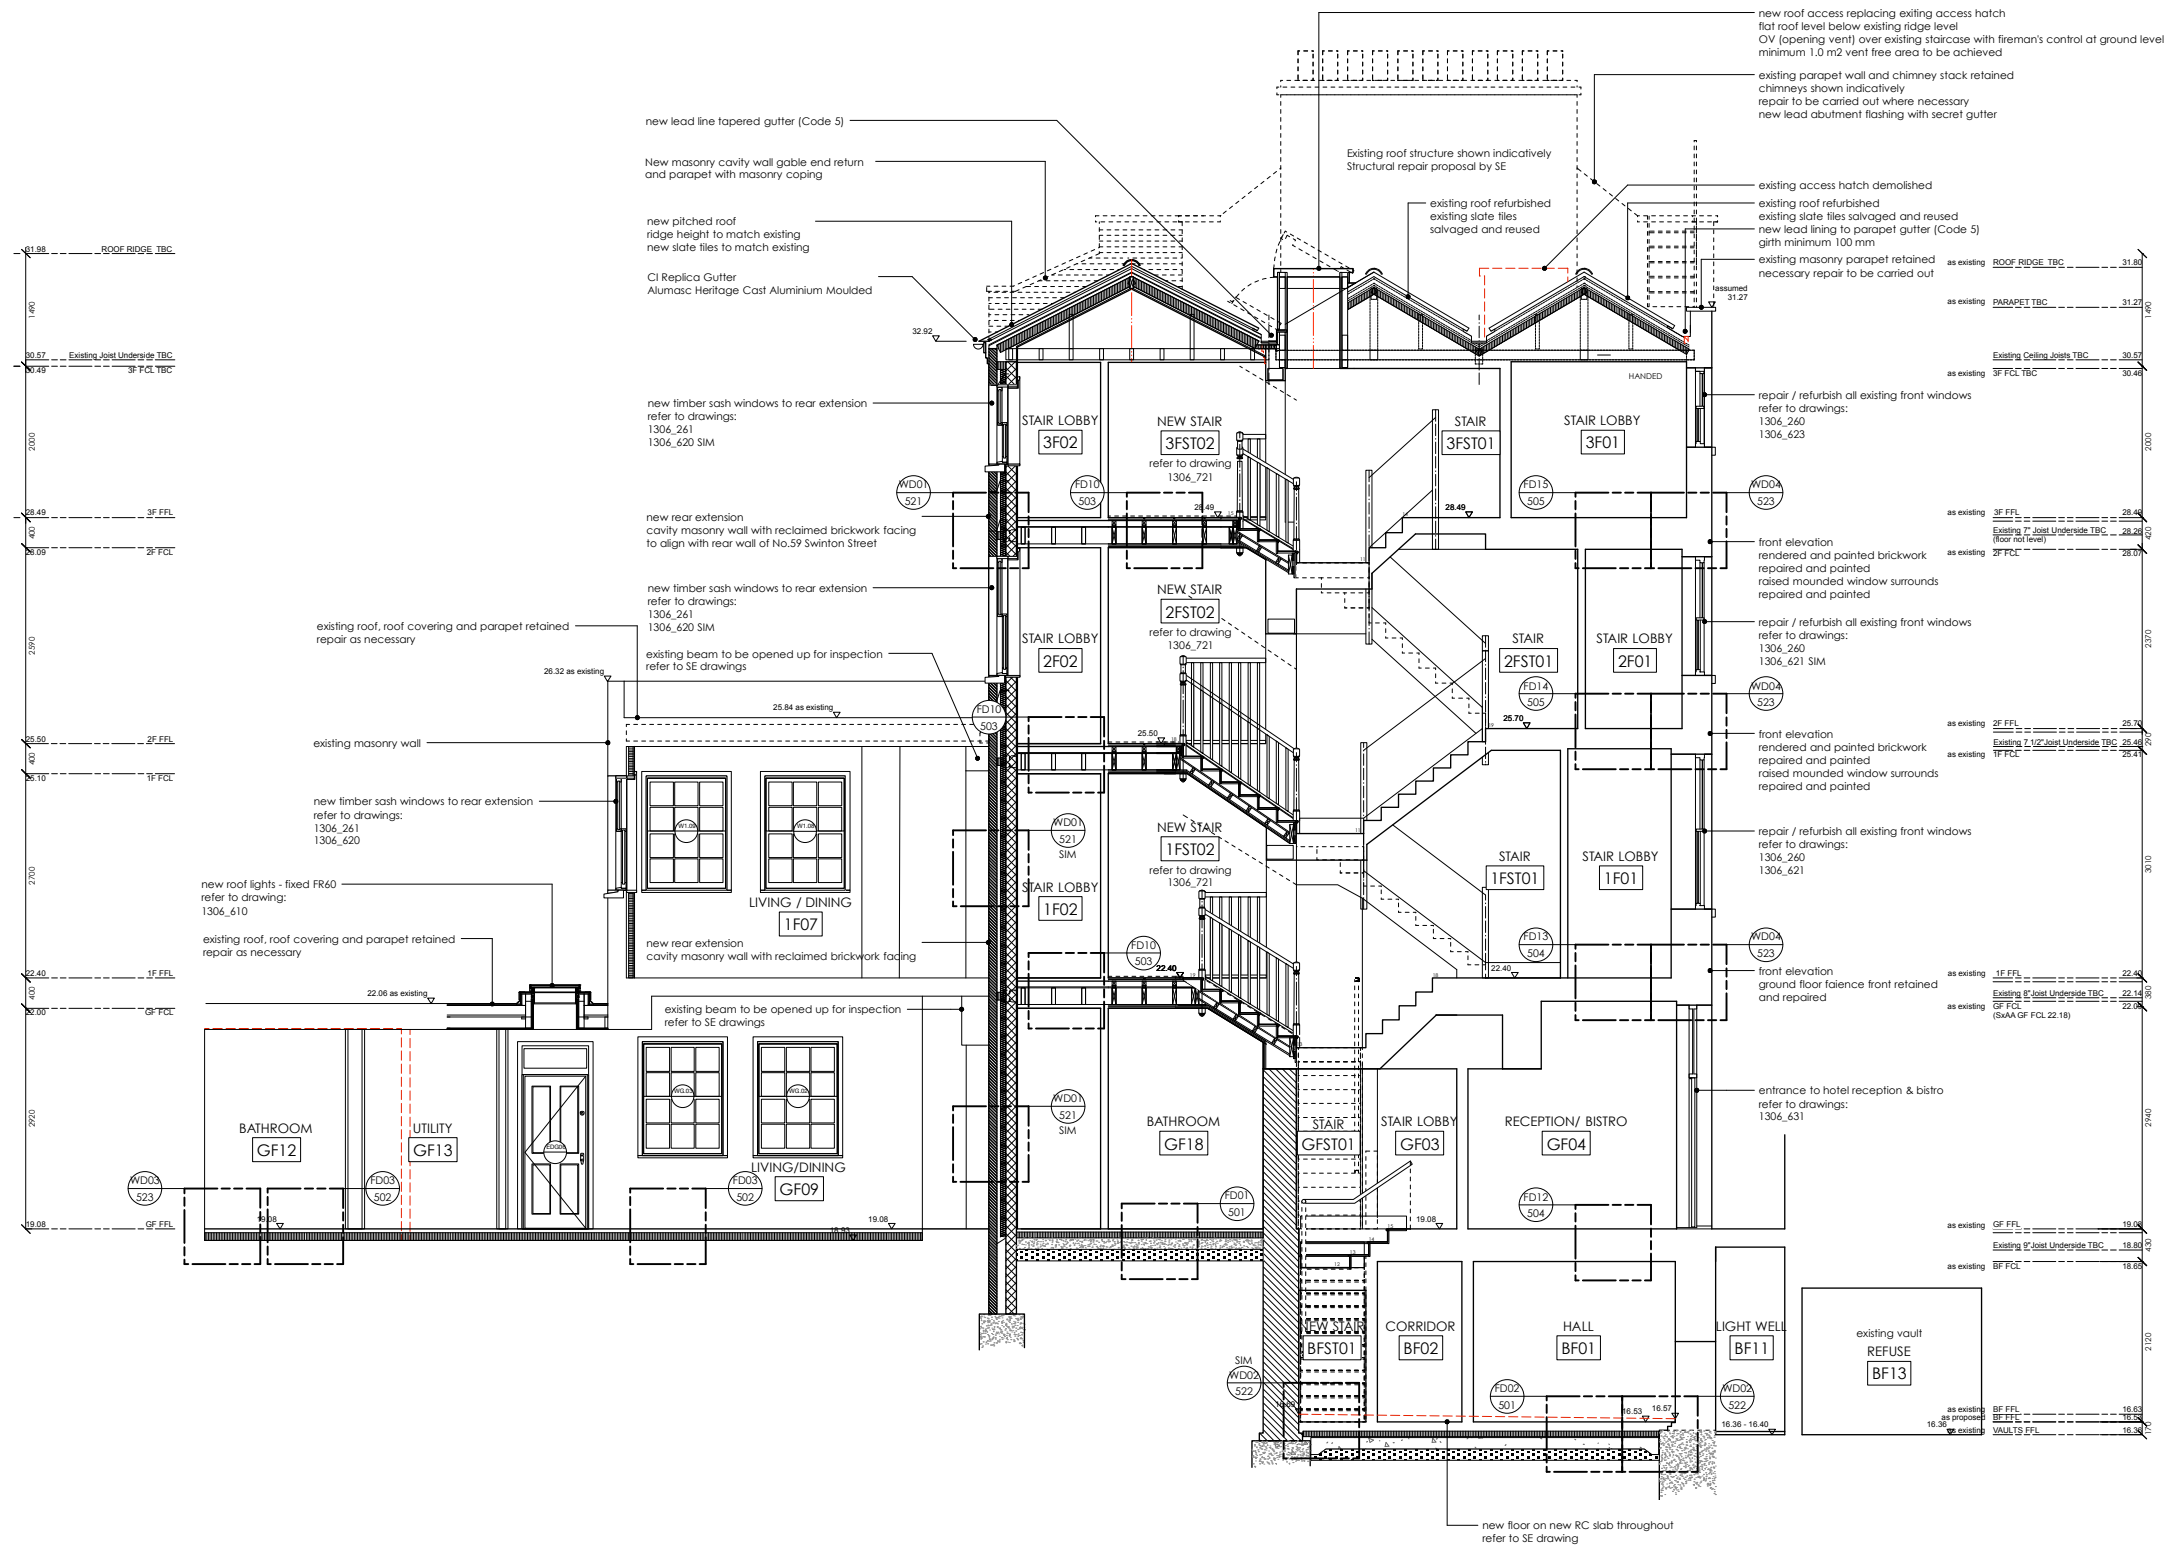

Notes:

 

GENERAL NOTES

Do not scale from this drawing.
All dimensions to be checked on site by the contractor.

This drawing is to be read in conjunction with all other Consultants drawings, specifications and schedules.

This drawing has been prepared solely for the purpose of obtaining either Planning Consent and/ or Building Regulations Application. Unless marked as such the drawing may not be suitable for Construction Purposes.

No liability will be accepted for any omission or inconsistency should this drawing be used for construction.

This drawing and architectural work is protected under copyright law.

- KEYS**
- Existing masonry wall
 - Proposed demolition in section
 - Proposed demolition indicated in elevation
 - Proposed masonry wall - Brickwork
 - Proposed masonry wall - blockwork

REV: - LBC Condition Discharge Issue DATE: 22.06.16

DRAWING STATUS: STAGE 4
DO NOT SCALE OFF THIS DRAWING

di **divine ideas architects**
Legacy Business Centre, Suite 126, 2A Rushcroft Road, Leyton E15 8NP
T: +44(0)20 8330 7432 W: divineideas.co.uk E: info@divineideas.co.uk

Project: 61 Swinton Street, London WC1X 9NT


Client: Amba Holdings Ltd

Address: 61 Swinton Street
LONDON
WC1X 9NT

Drawing Title: PROPOSED
SECTION BB

Date: 01.01.2016	Scale: 1:50 @ A1 1:100 @ A3
Drawn By: RY	Checked By: DC
Project No: 1306	Dwg No: 251 Rev: -

Copyright ©

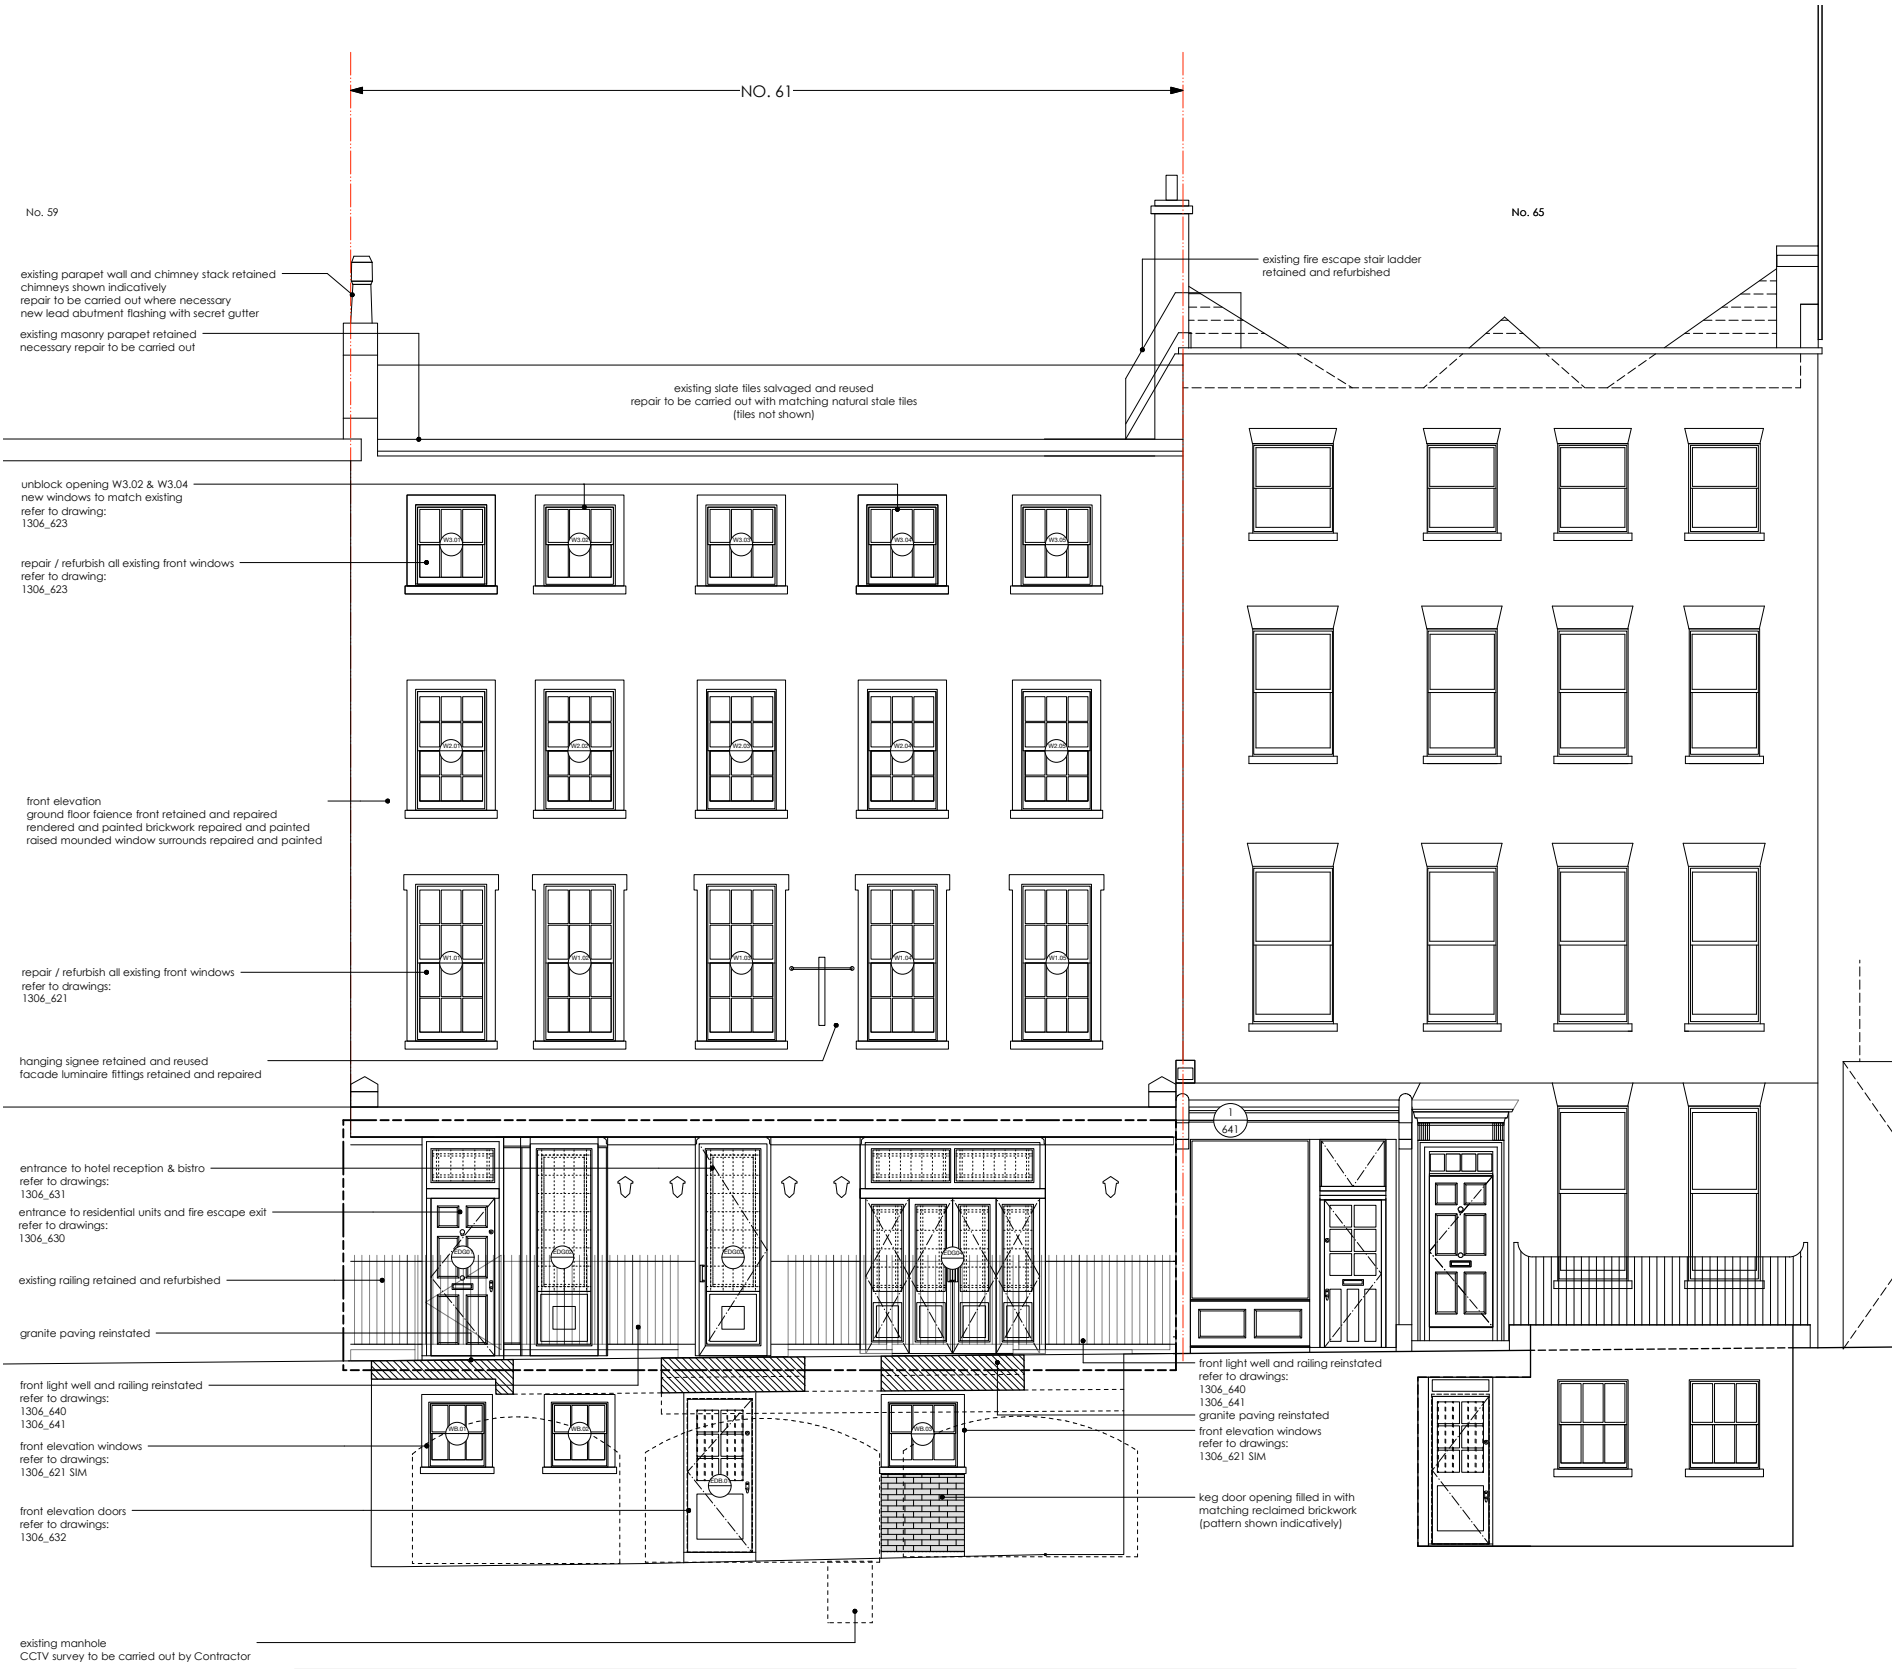

Notes:

0 1 2 3 4
Metres

GENERAL NOTES

Do not scale from this drawing.
All dimensions to be checked on site by the contractor.

This drawing is to be read in conjunction with all other Consultants drawings, specifications and schedules.

This drawing has been prepared solely for the purpose of obtaining either Planning Consent and/ or Building Regulations Application. Unless marked as such the drawing may not be suitable for Construction Purposes.

No liability will be accepted for any omission or inconsistency should this drawing be used for construction.

This drawing and architectural work is protected under copyright law.

KEYS

Existing masonry wall in elevation

Proposed masonry wall in elevation

REV: - LBC Condition Discharge Issue DATE: 22.06.16

DRAWING STATUS: STAGE 4

DO NOT SCALE OFF THIS DRAWING

di **divine ideas architects**
Legacy Business Centre, Suite 126, 2A Rushmill Road, Leyton E15 8NP
T: +44(0)20 8530 7652 W: divineideas.co.uk E: info@divineideas.co.uk

Project: 61 Swinton Street, London WC1X 9NT


Client: Amba Holdings Ltd

Address: 61 Swinton Street
LONDON
WC1X 9NT


Drawing Title: PROPOSED
FRONT ELEVATION

Date: 01.01.2016	Scale: 1:50 @ A1 1:100 @ A3
Drawn By: RY	Checked By: DC
Project No. 1306	Dwg No. 260 Rev. -

Copyright ©

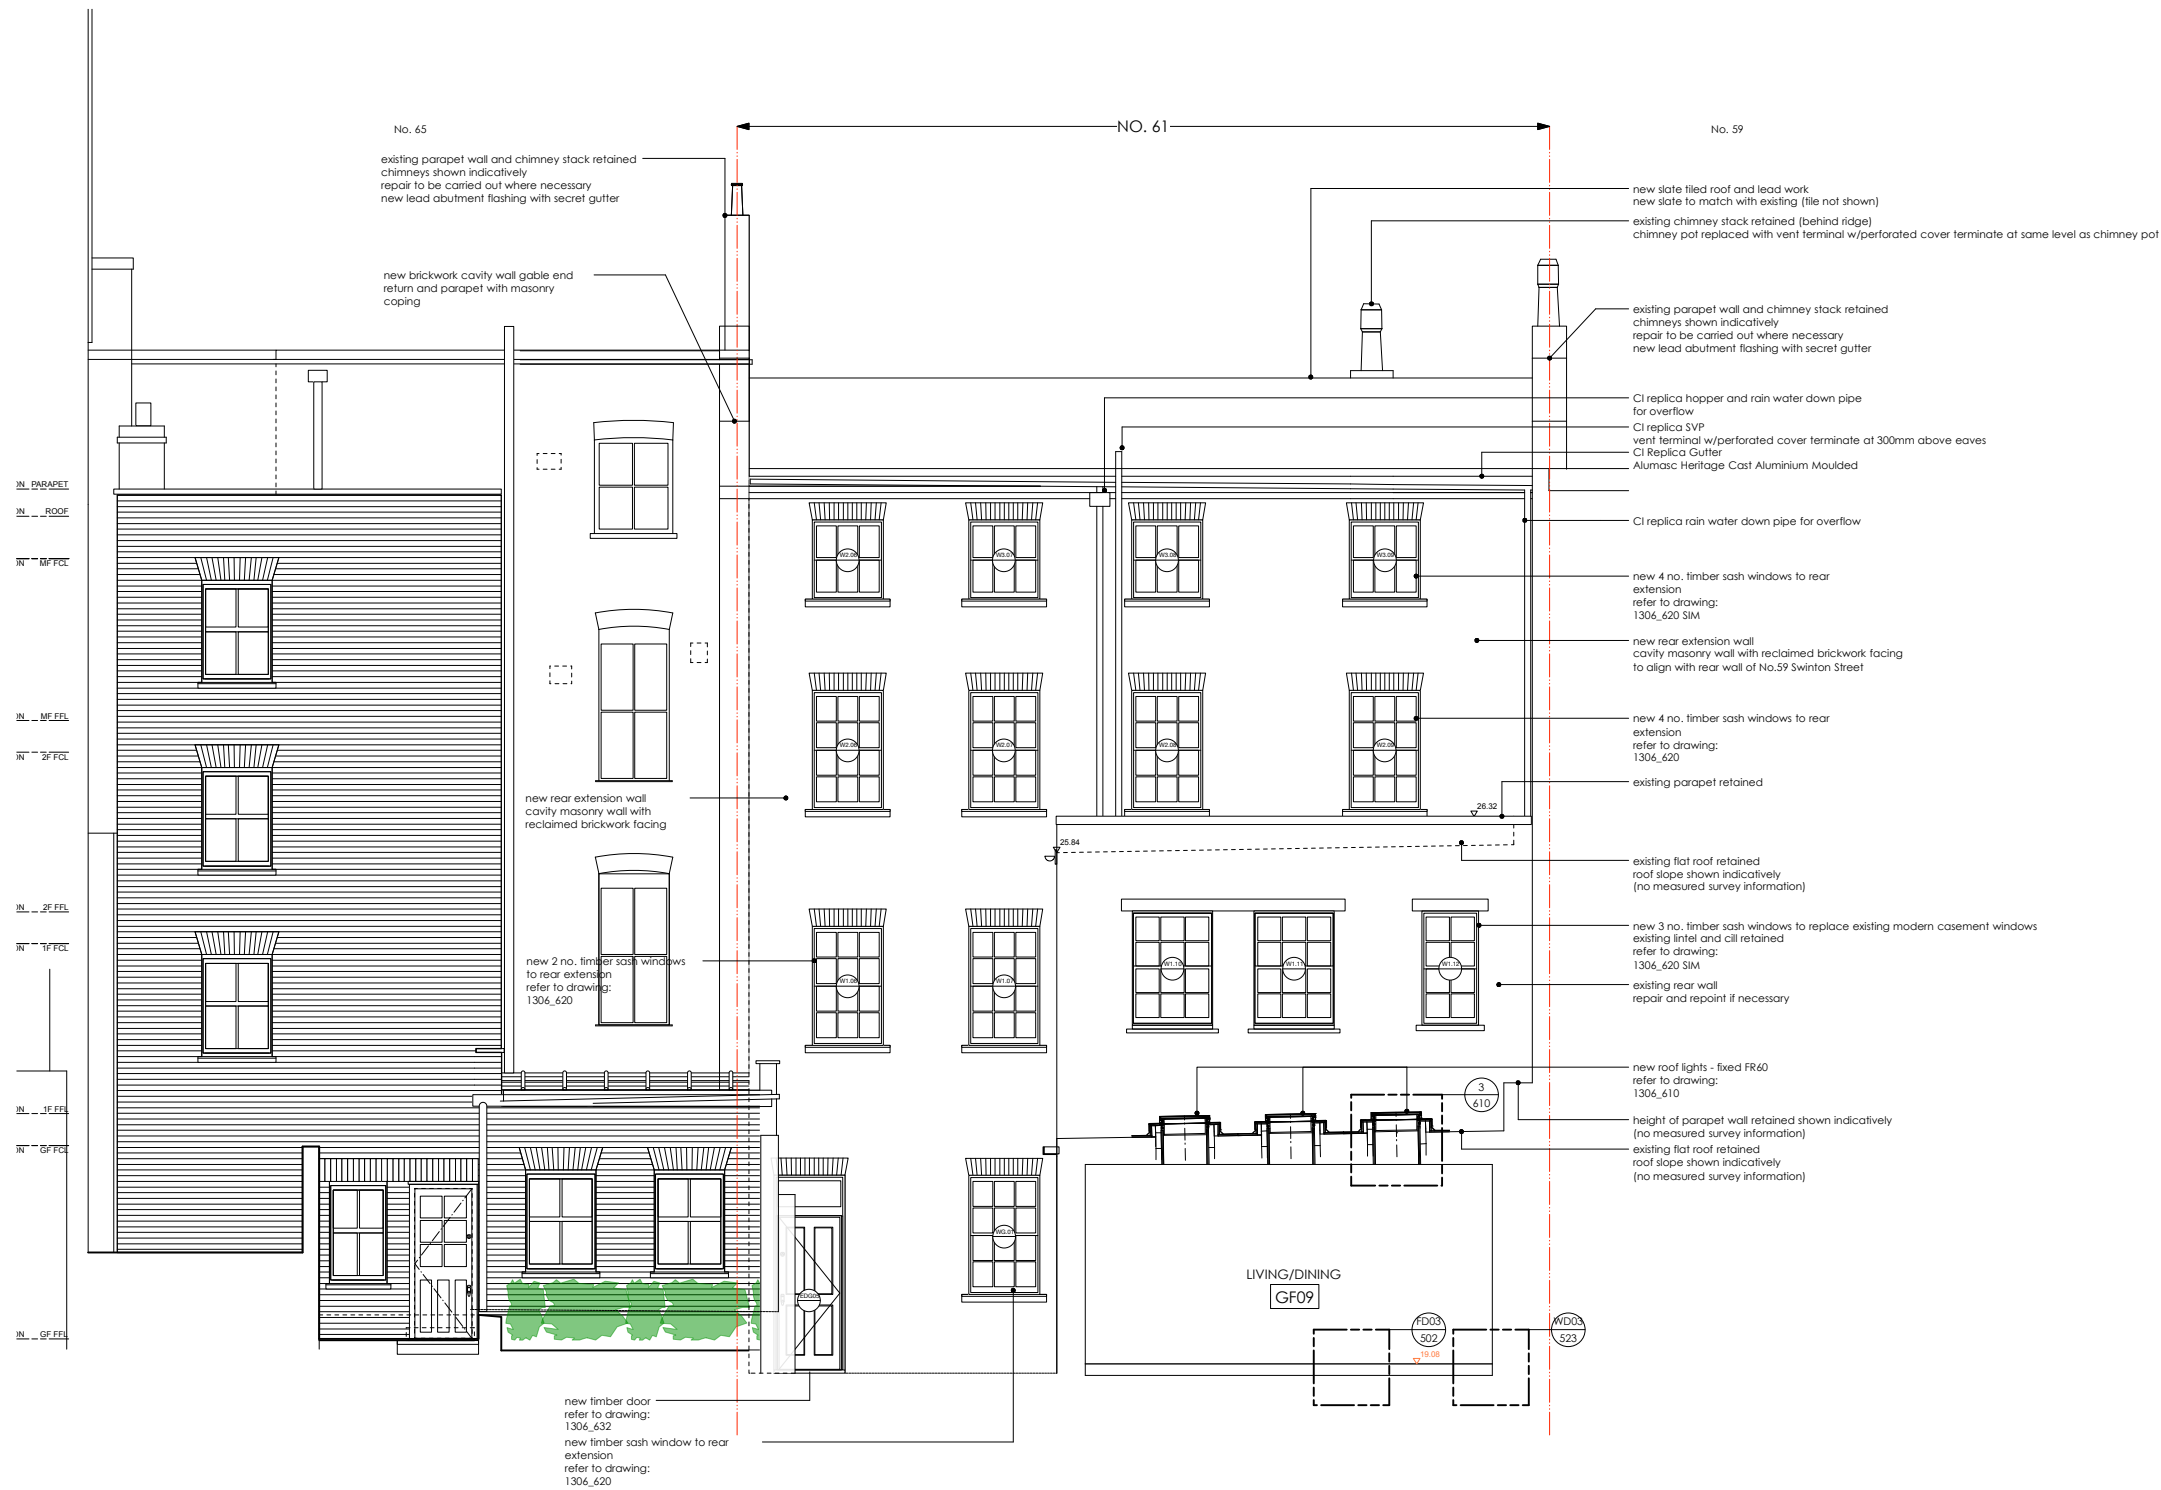

Notes:

 

GENERAL NOTES

Do not scale from this drawing.
All dimensions to be checked on site by the contractor.

This drawing is to be read in conjunction with all other Consultants drawings, specifications and schedules.

This drawing has been prepared solely for the purpose of obtaining either Planning Consent and/ or Building Regulations Application. Unless marked as such the drawing may not be suitable for Construction Purposes.

No liability will be accepted for any omission or inconsistency should this drawing be used for construction.

This drawing and architectural work is protected under copyright law.

KEYS

- Existing masonry wall in elevation
- Proposed masonry wall in elevation

REV: - LBC Condition Discharge Issue DATE: 22.06.16

DRAWING STATUS: STAGE 4

DO NOT SCALE OFF THIS DRAWING

di **divine ideas architects**
Legacy Business Centre, Suite 126, 2A Rushcroft Road, Leyton, E15 8NP
T: +44(0)20 8330 7432 W: divineideas.co.uk E: info@divineideas.co.uk

Project: 61 Swinton Street, London WC1X 9NT


Client: Amba Holdings Ltd

Address: 61 Swinton Street
LONDON
WC1X 9NT


Drawing Title: PROPOSED
REAR ELEVATION

Date: 01.01.2016	Scale: 1:50 @ A1 1:100 @ A3
Drawn By: RY	Checked By: DC
Project No. 1306	Dwg No. 261 Rev. -

Copyright ©

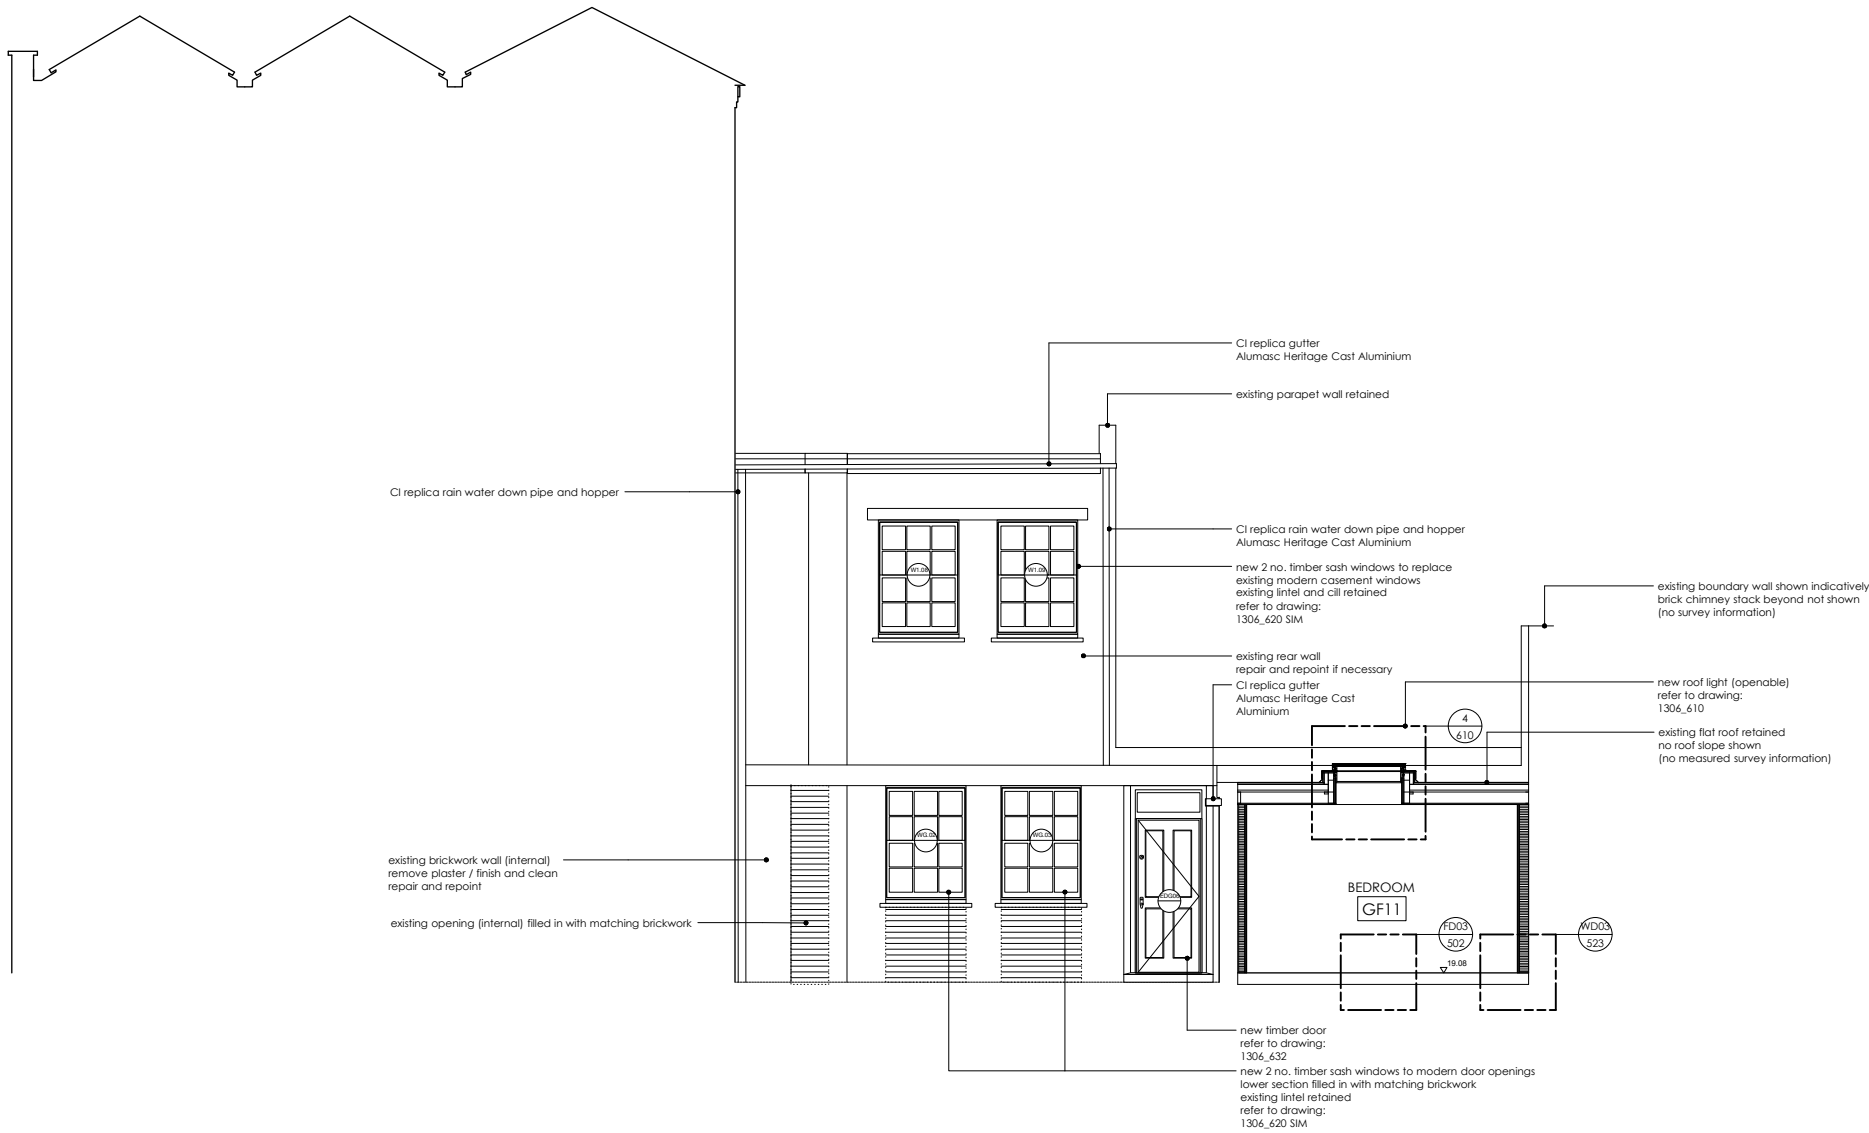

Notes:

 

GENERAL NOTES

Do not scale from this drawing.
All dimensions to be checked on site by the contractor.

This drawing is to be read in conjunction with all other Consultants drawings, specifications and schedules.

This drawing has been prepared solely for the purpose of obtaining either Planning Consent and/ or Building Regulations Application. Unless marked as such the drawing may not be suitable for Construction Purposes.

No liability will be accepted for any omission or inconsistency should this drawing be used for construction.

This drawing and architectural work is protected under copyright law.

KEYS

- Existing masonry wall in elevation
- Proposed masonry wall in elevation

REV: - LBC Condition Discharge Issue DATE: 22.06.16

DRAWING STATUS: **STAGE 4**

DO NOT SCALE OFF THIS DRAWING



Project: 61 Swinton Street, London WC1X 9NT

Client: Amba Holdings Ltd

Address: 61 Swinton Street
LONDON
WC1X 9NT

Drawing Title: PROPOSED
SIDE ELEVATION

Date:	01.01.2016	Scale:	1:50 @ A1 1:100 @ A3
Drawn By:	RY	Checked By:	DC
Project No.	1306	Dwg No.	262
		Rev.	-

Copyright ©