


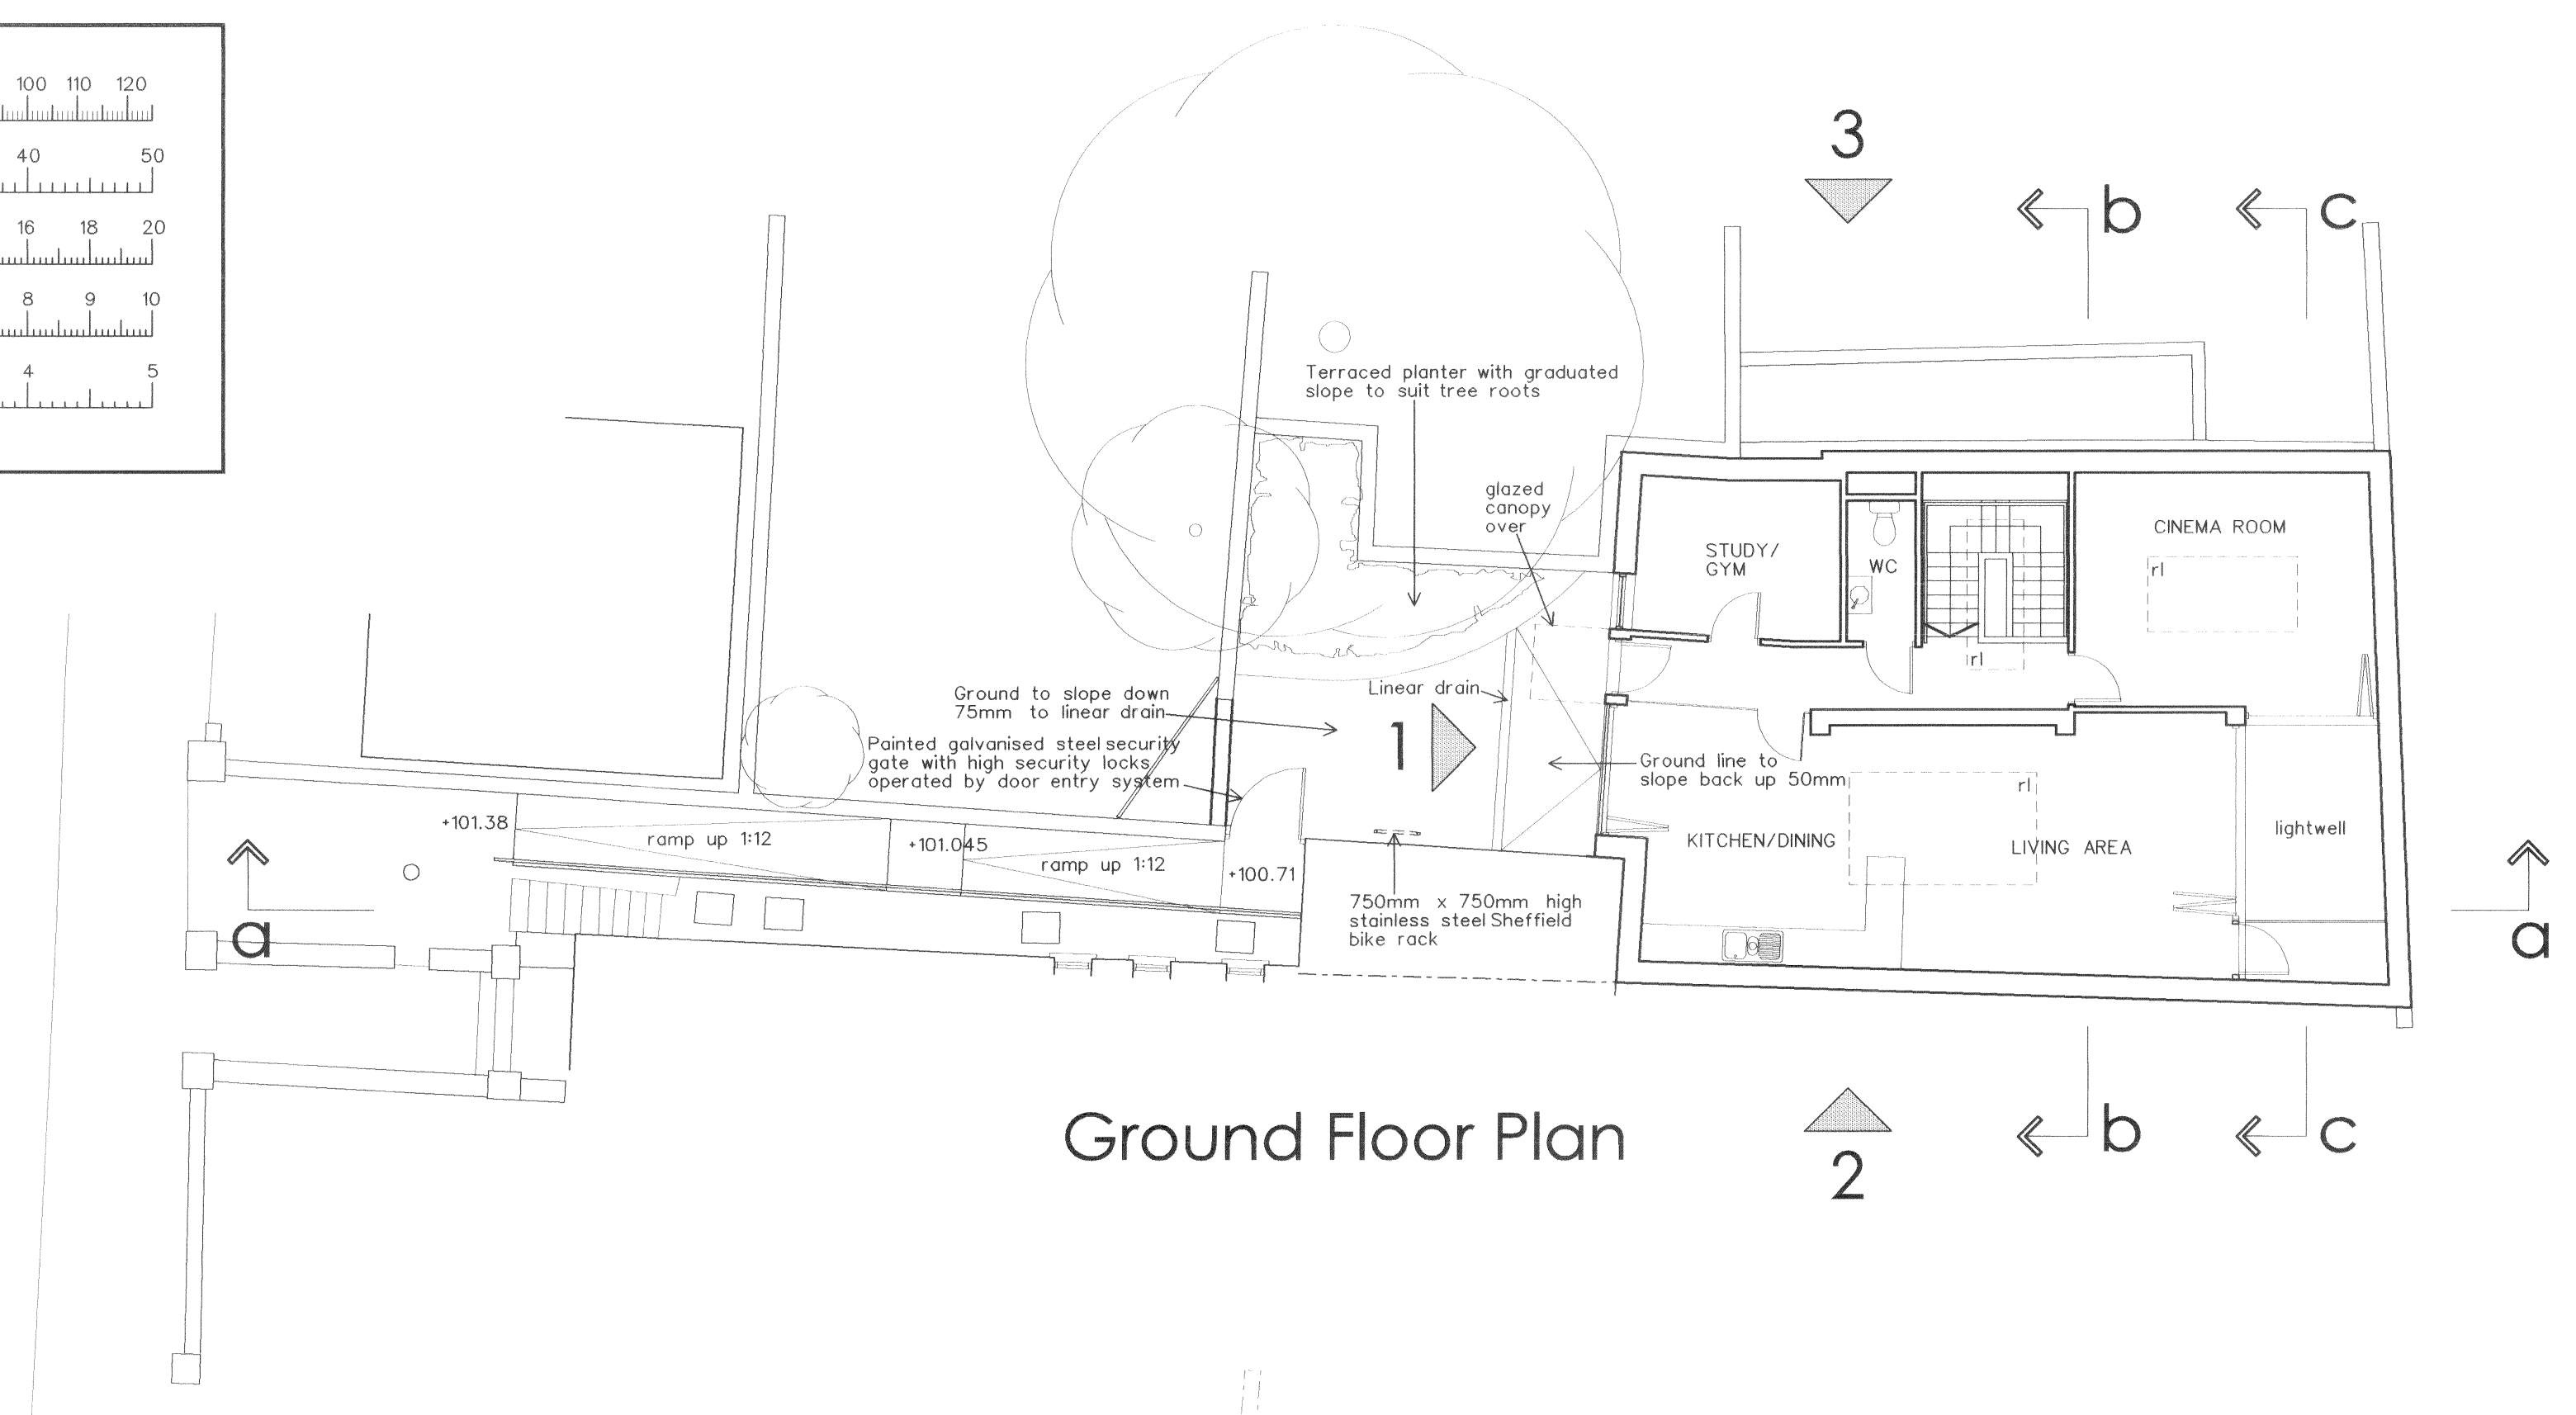


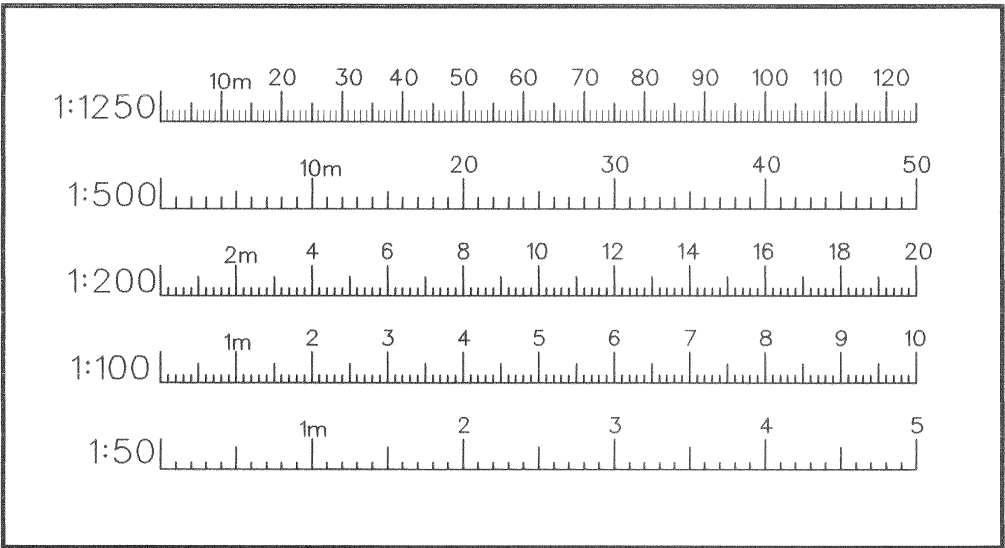


Ground Floor Plan

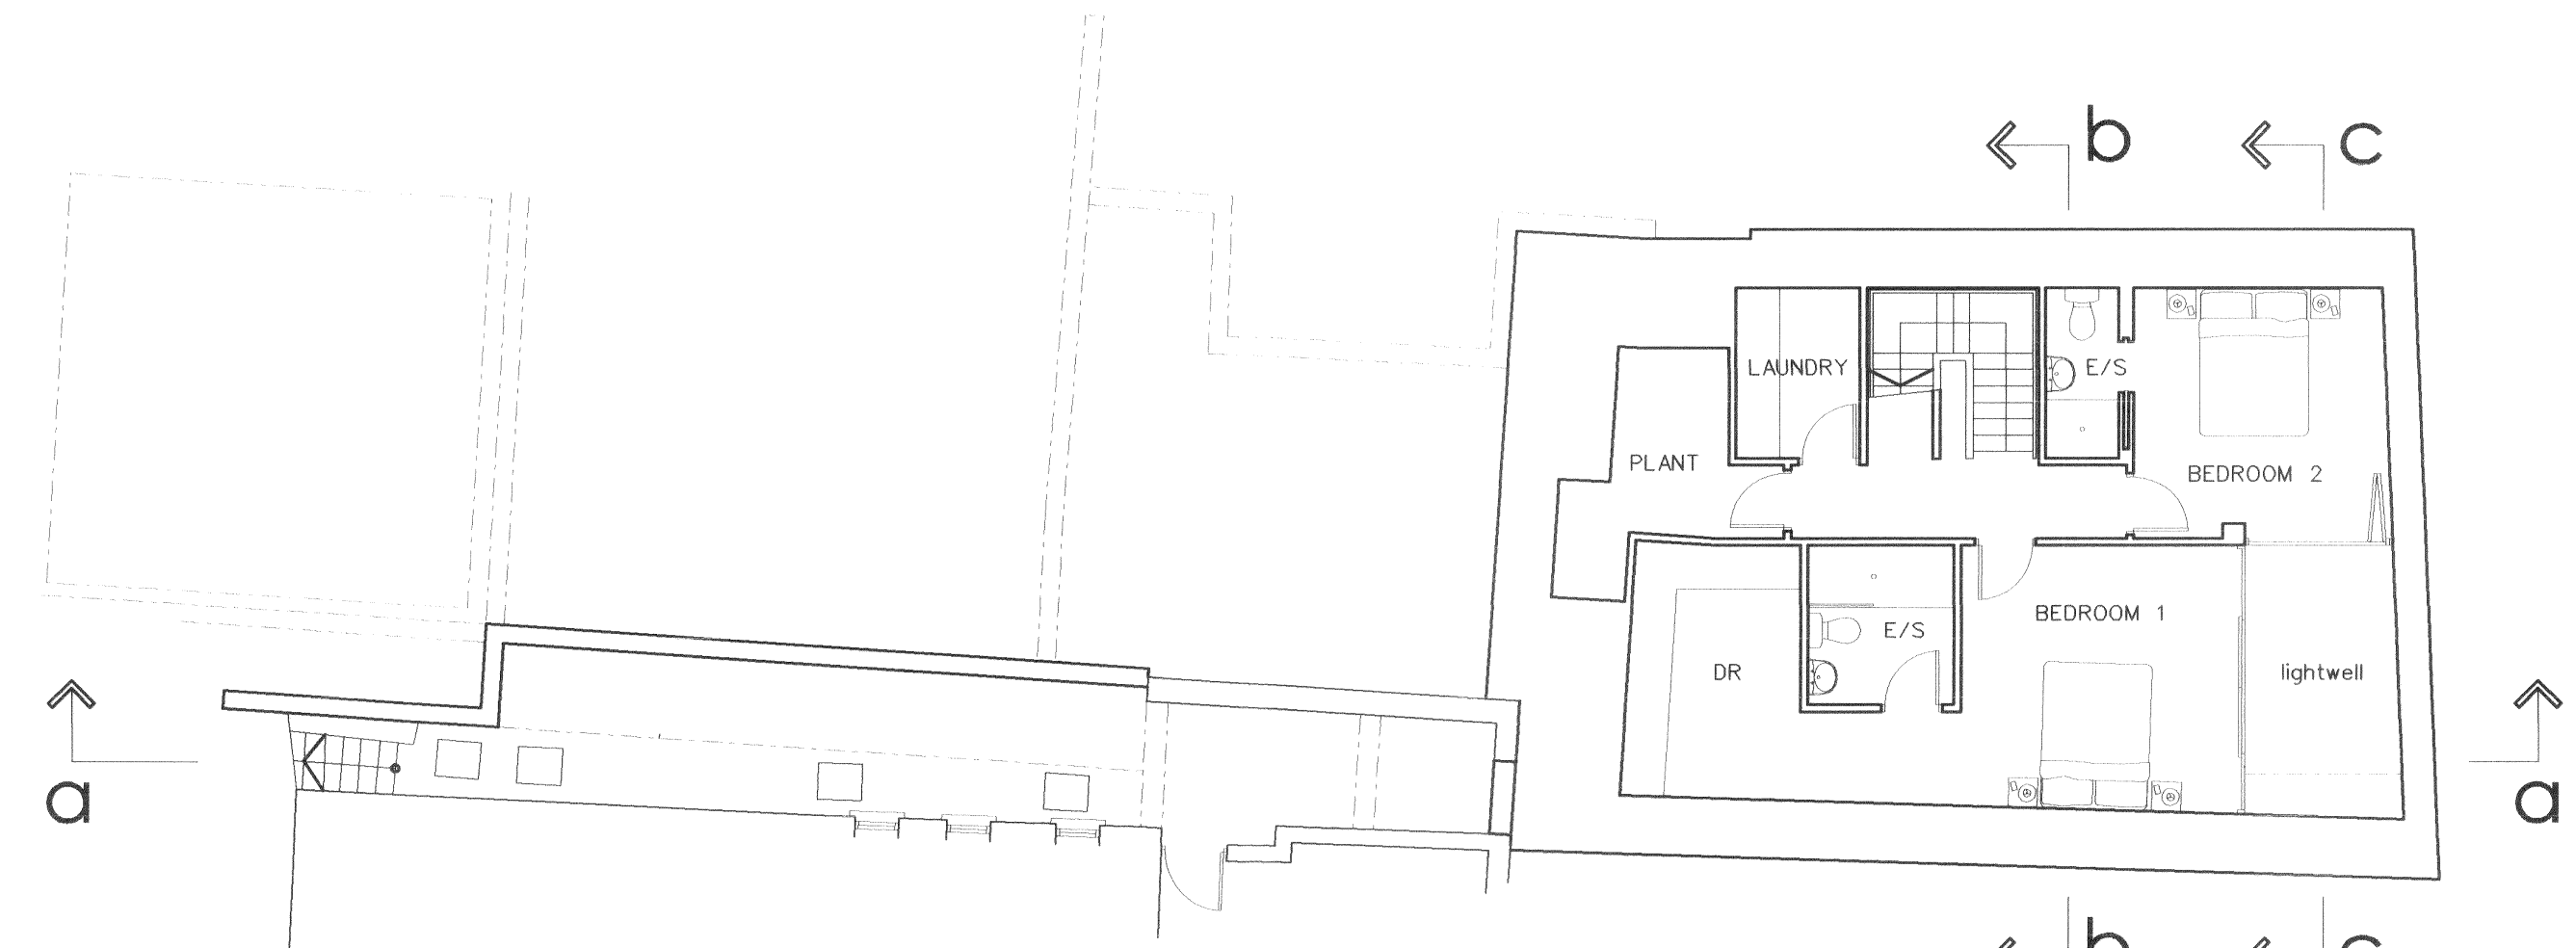

Basement Plan

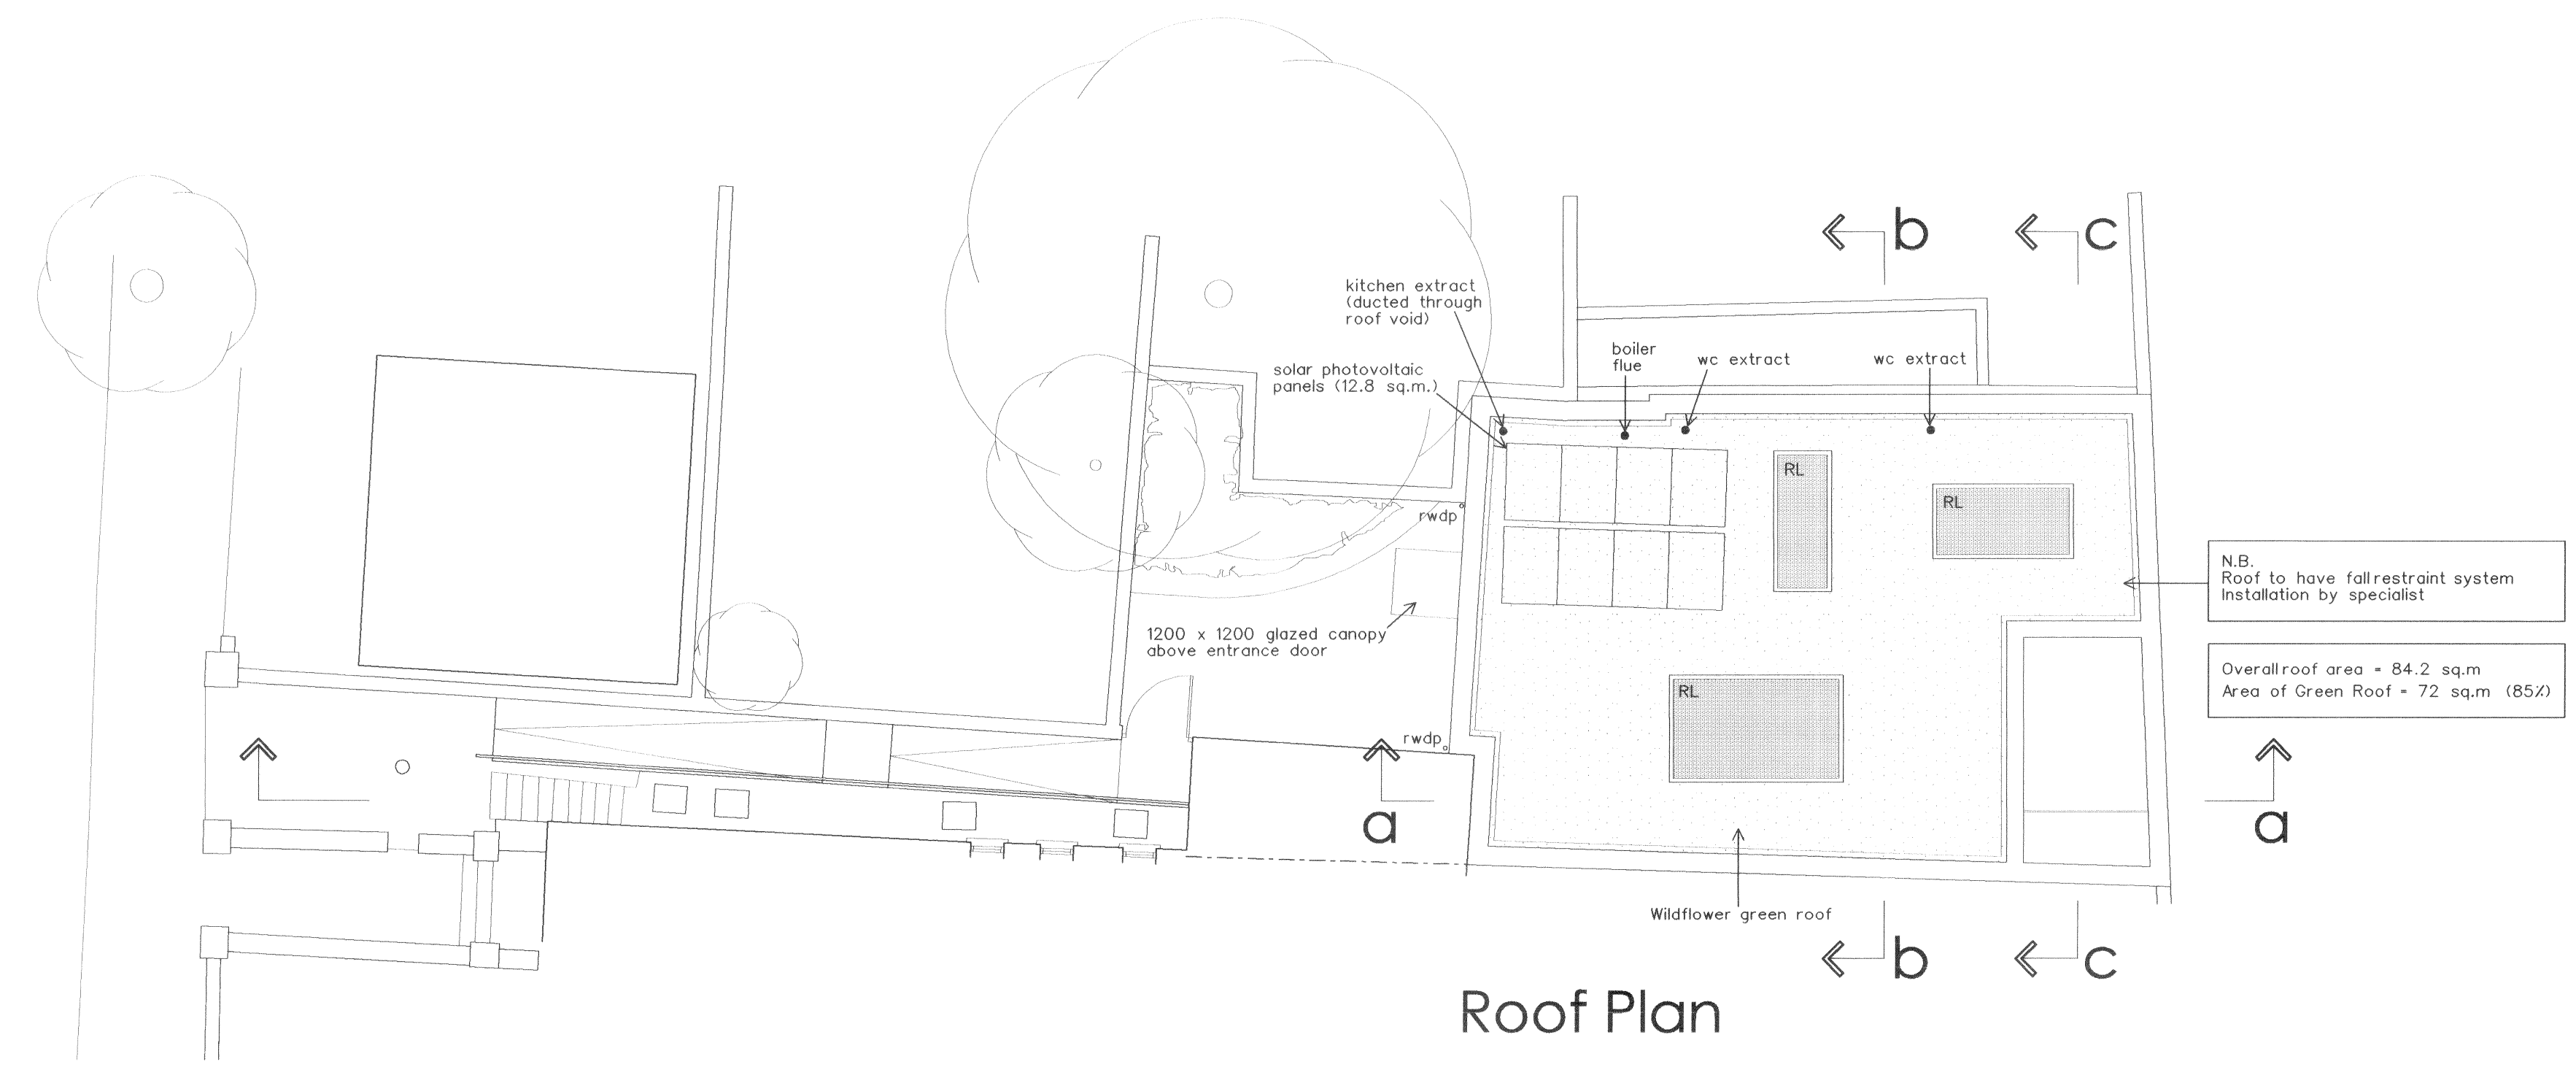


Roof Plan

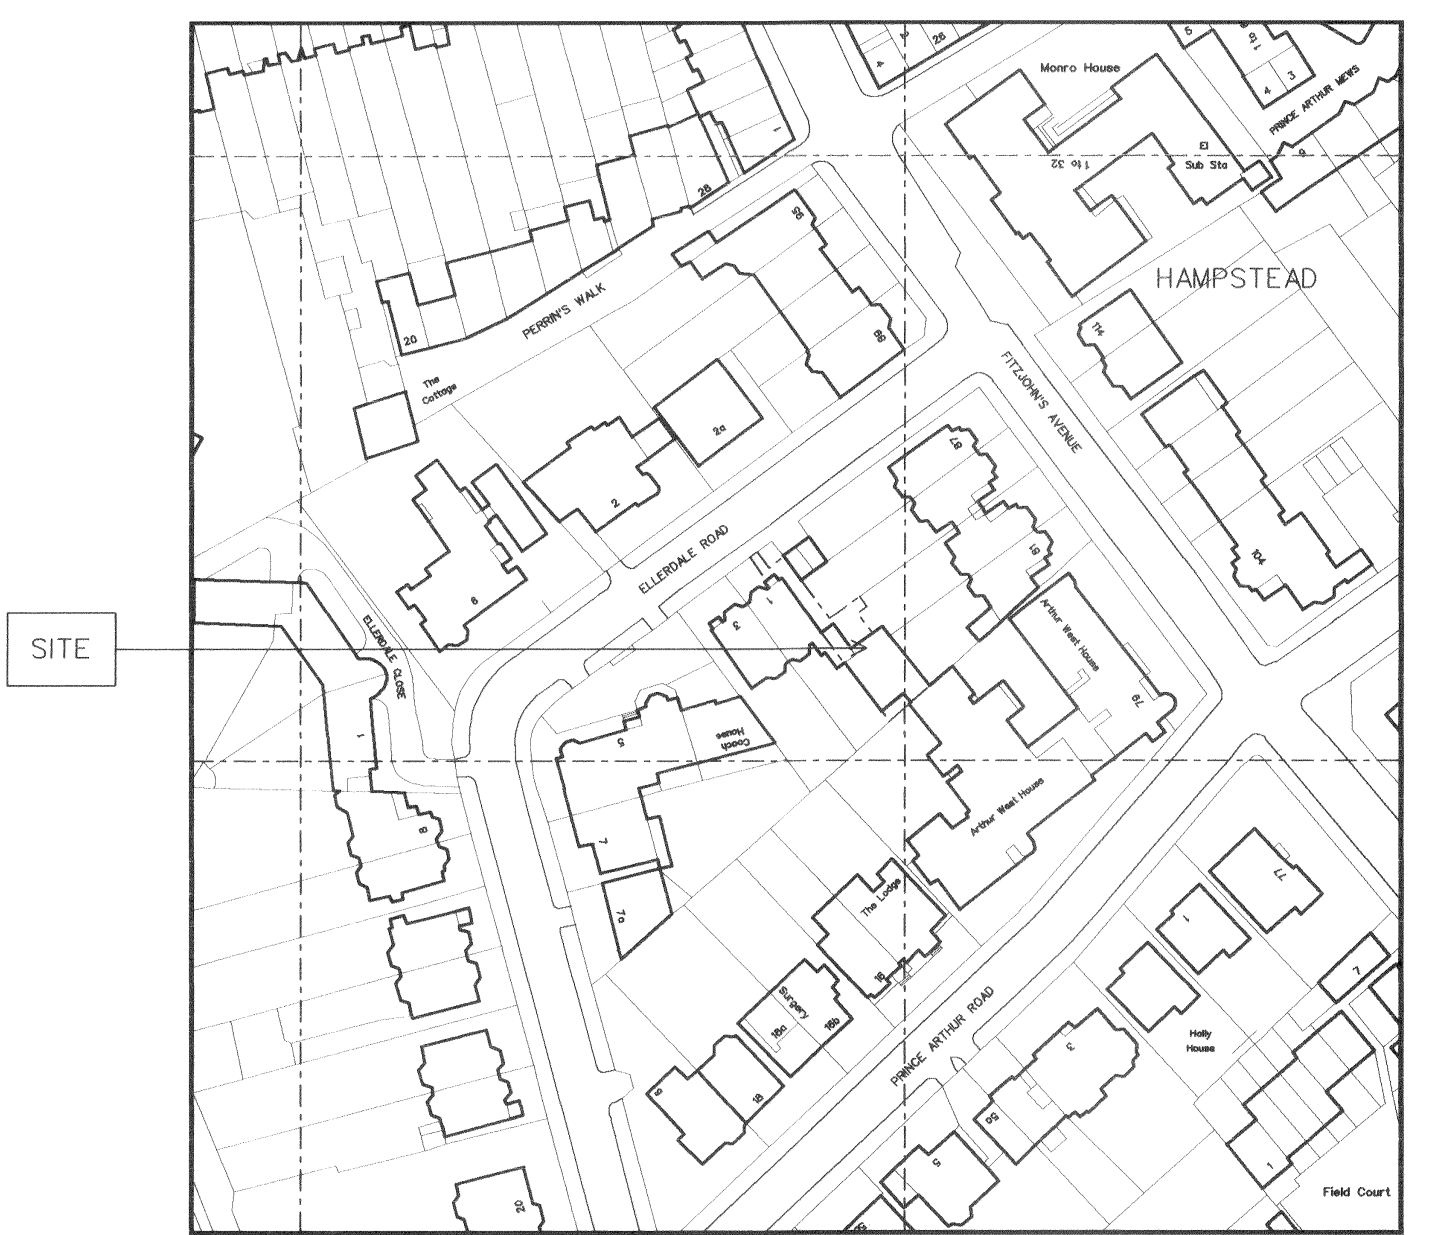

Site Location


SCALE 1:1250

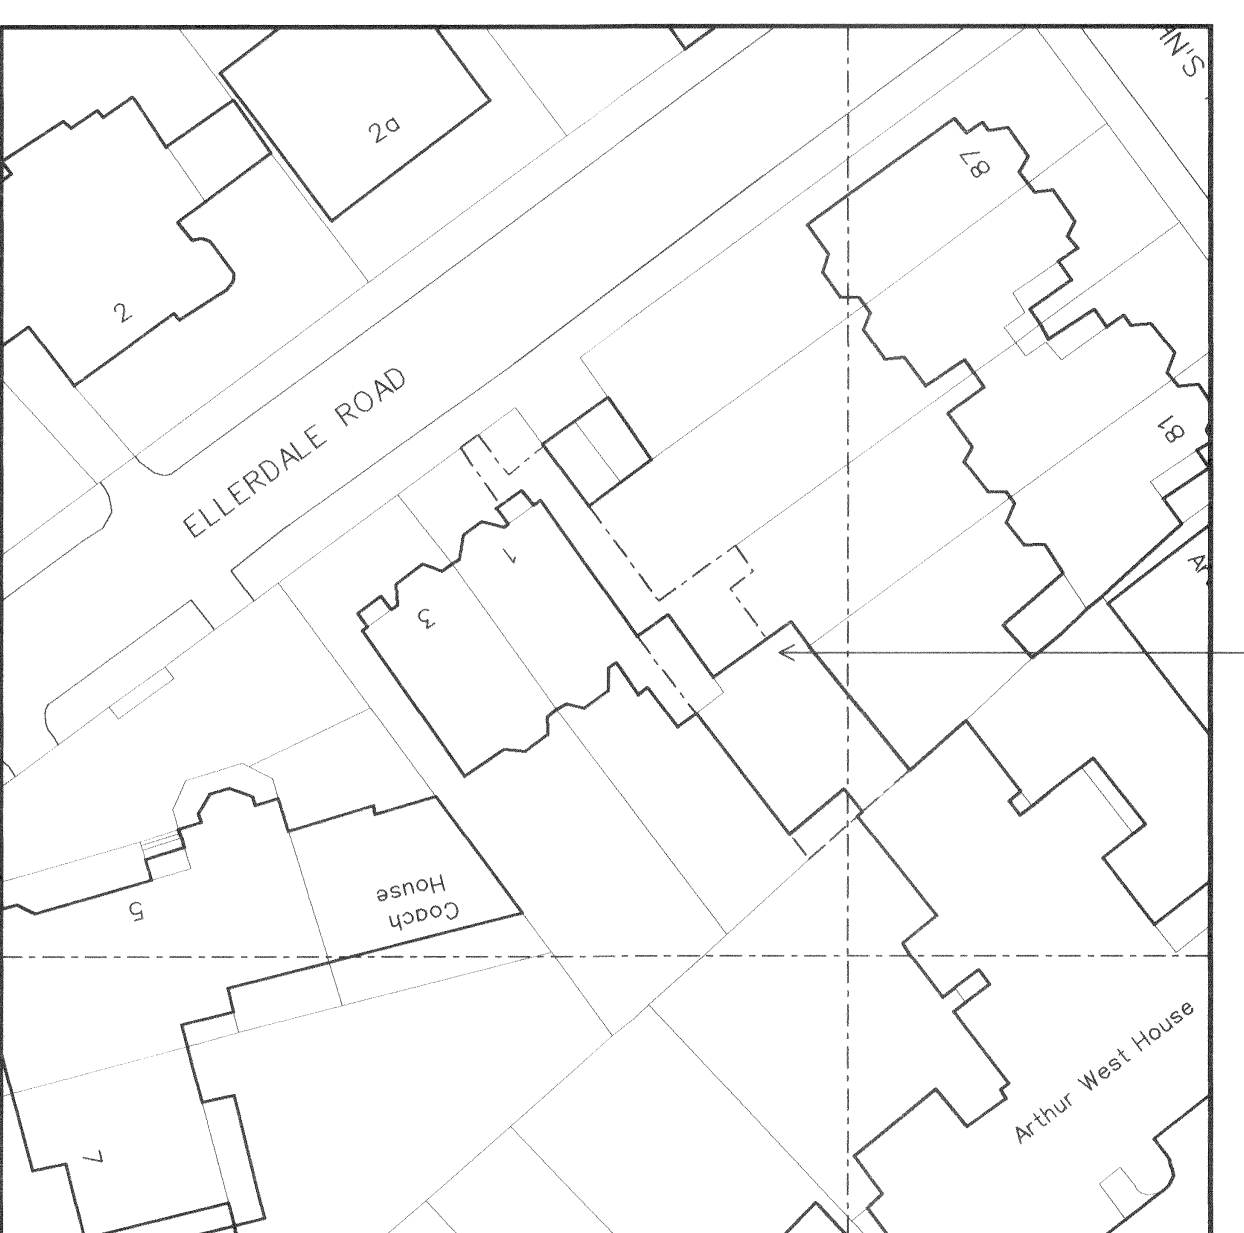

Block Plan

SCALE 1:500

- Rev. D 18.06.16 Green roof system upgraded
- Rev. C 16.05.16 PV cells repositioned and roof areas recalculated
- Rev. B 09.05.16 PV cells and rooflights altered
- Rev. A 02.12.15 PV cells increased to suit comments from energy consultant. Rooflights enlarged

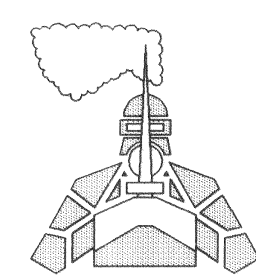

Knight Architecture & Design
9 High Street
Olney
Bucks MK46 4EB
Tel: 01234 711600 Fax: 01234 711607
e-mail: knight.architects@btinternet.com

Client		Project	
Mr. J. McElroy		Land adjoining 1 Ellerdale Road, London, NW3 6BA	
		Title	
		Proposed floor plans, block plan and site location	
Scale	Date	Drawing No.	Rev.
1:100 1:500 1:1250	30 Nov 2015	28471-09	D

DO NOT SCALE FROM THIS DRAWING. ALL DIMENSIONS MUST BE CHECKED ON SITE.