



1. ALL MEASUREMENTS/DIMENSIONS TO BE CHECKED ON SITE PRIOR TO UNDERTAKING ANY WORKS.

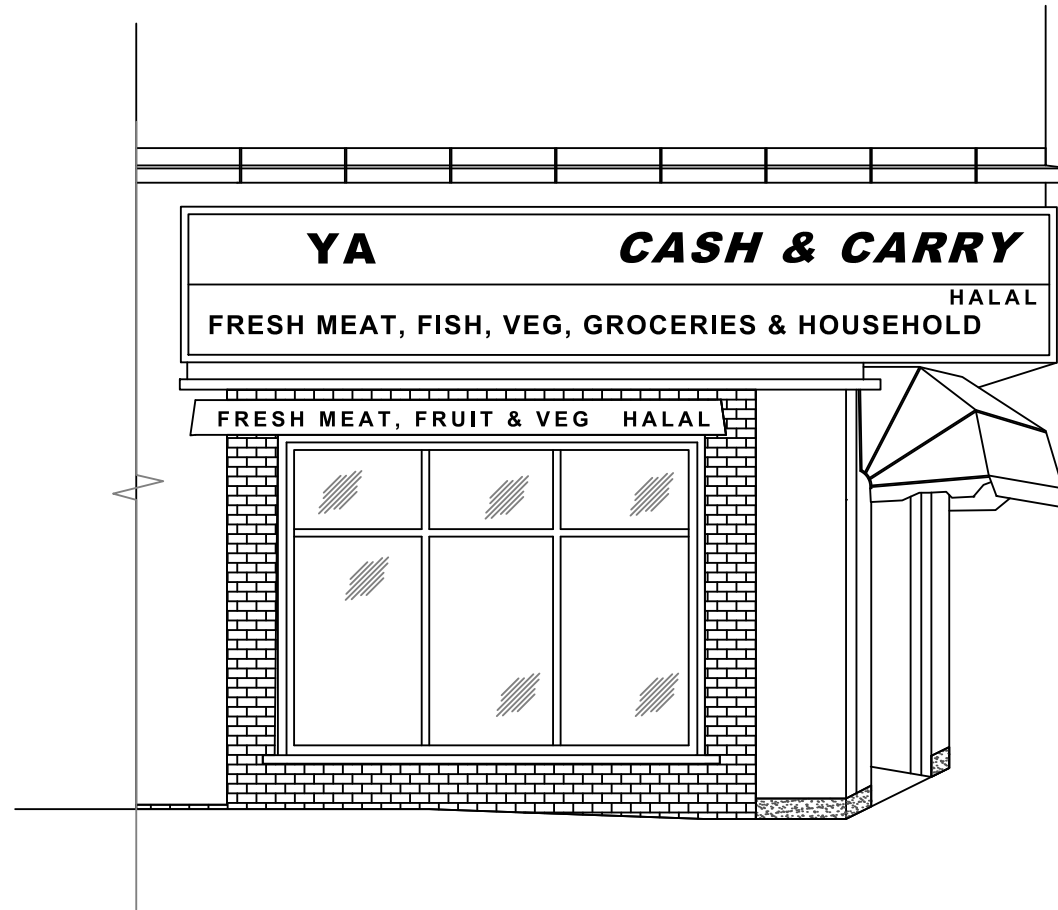

ORIGINAL FRONT ELEVATION  
SCALE 1:50

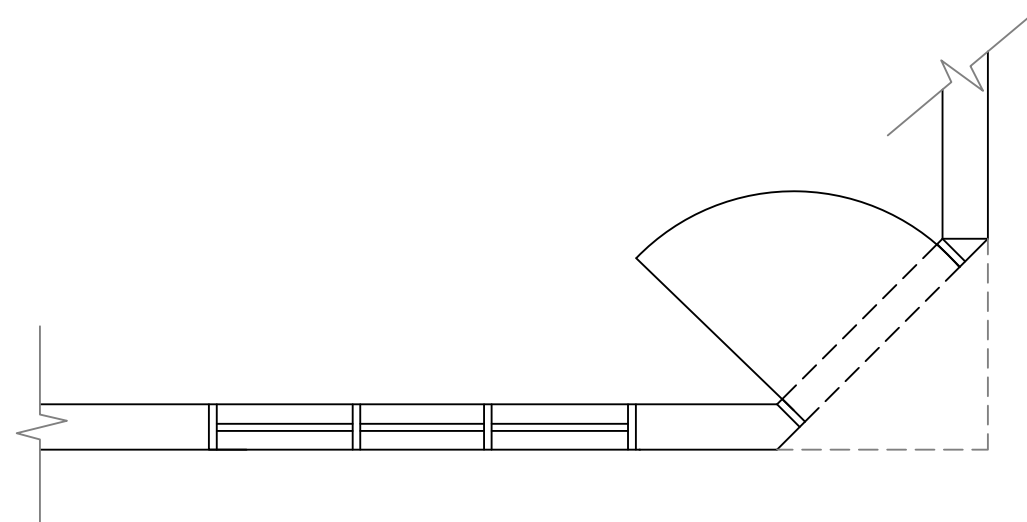

ORIGINAL PART PLAN  
SCALE 1:50

REV.	DATE	BY	DESCRIPTION
1	27/06/16	JML	Amended following comments



NoteMachine UK Ltd

Elvicta Business Park, Crickhowell, Powys, NP8 1DF  
Tel: 01873 811 634 Fax: 01873 811 552

CLIENT  
**STEVEN LEE SUPERMARKET**

TITLE  
**ORIGINAL ELEVATION AND PLAN  
CONVENIENCE STORE  
98 CROMER STREET  
LONDON WC1H 8BZ**

DRAWN BY JML/CAD	DATE 14/05/16	SCALE 1:50	SHEET SIZE A3
CHECKED BY	DATE	APPROVED BY	DATE

DRAWING No. <b>30754-36-001</b>	REVISION <b>1</b>
------------------------------------	----------------------