

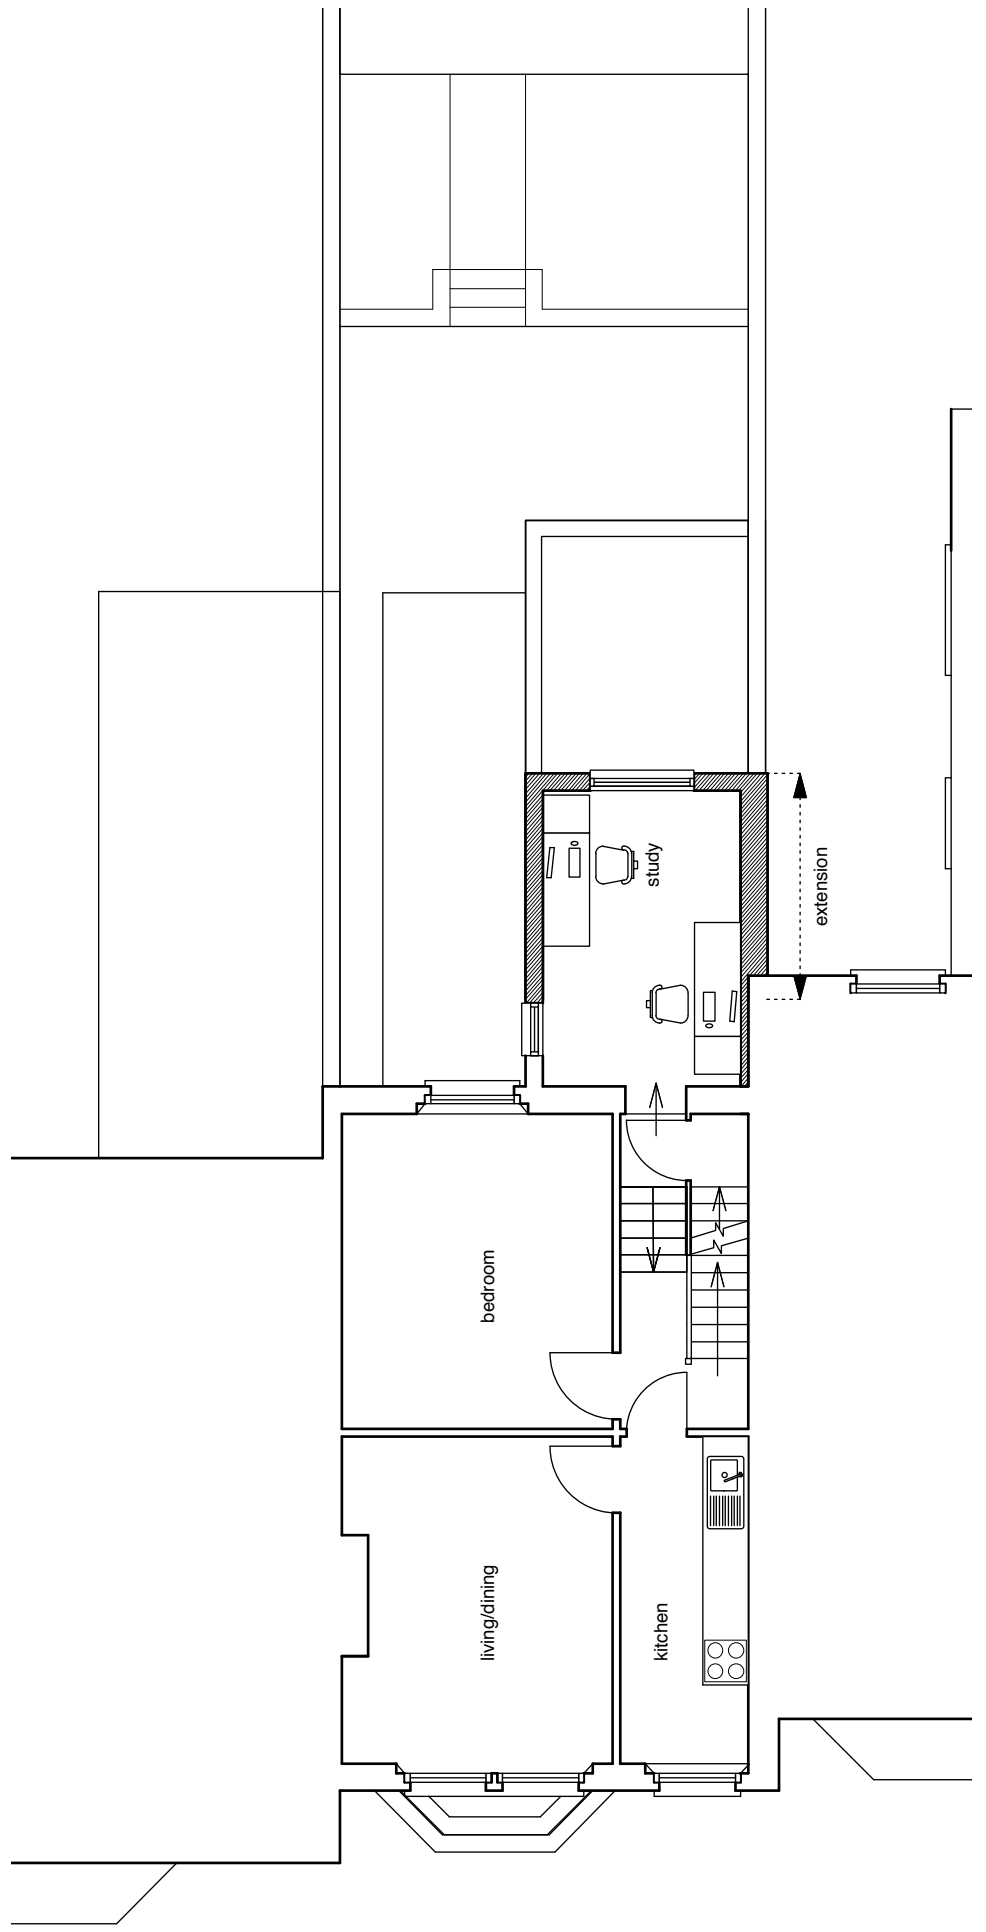


Do not scale from this drawing.  
Dimensions are to be verified on site prior to construction.  
Notes

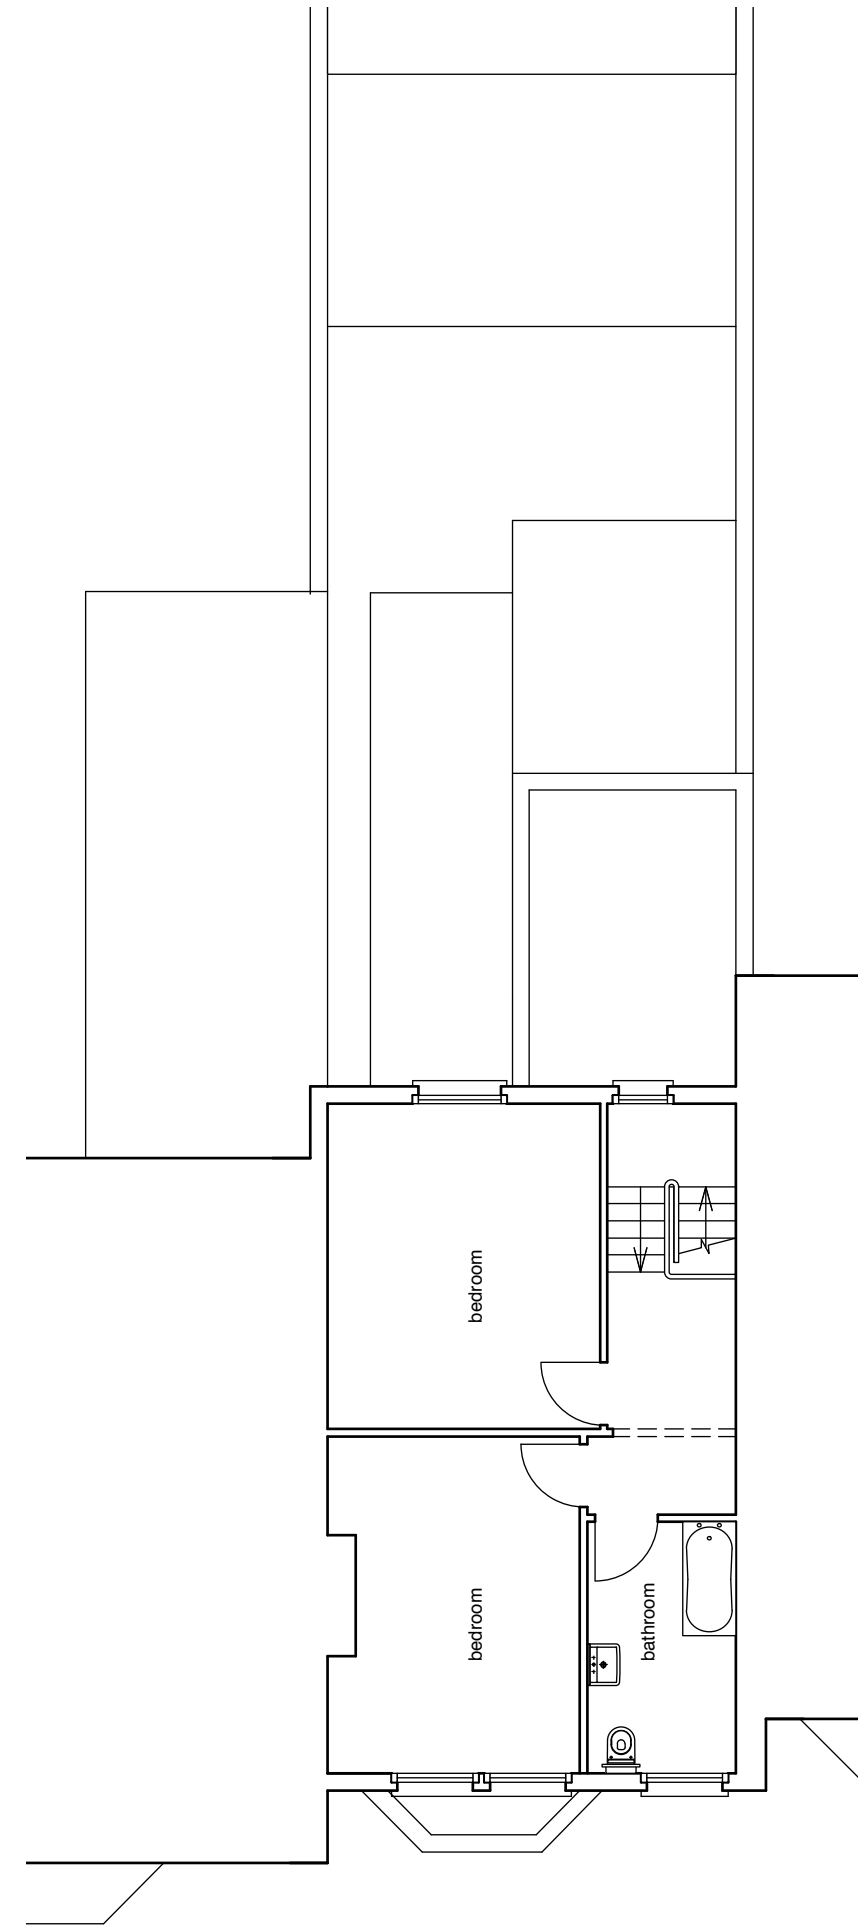


proposed first floor plan

 

proposed second floor plan

preliminary

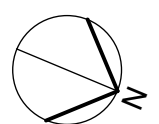

- Revisions**
- a. removal of roof terrace and second floor extension

# 4orm

1-5 Offord Street London N1 1DH  
studio@4orm.co.uk  
www.4orm.co.uk

**Project**  
upper maisonette  
9 Evangelist Road NW5

**Drawing Title**  
proposed  
plans

**Drawing Status**  
PLANNING

Date	Scale @ A3	Drawn
November 15	1:100	RH

**Drawing Number**  
4035-P.16 A