


Existing Plan

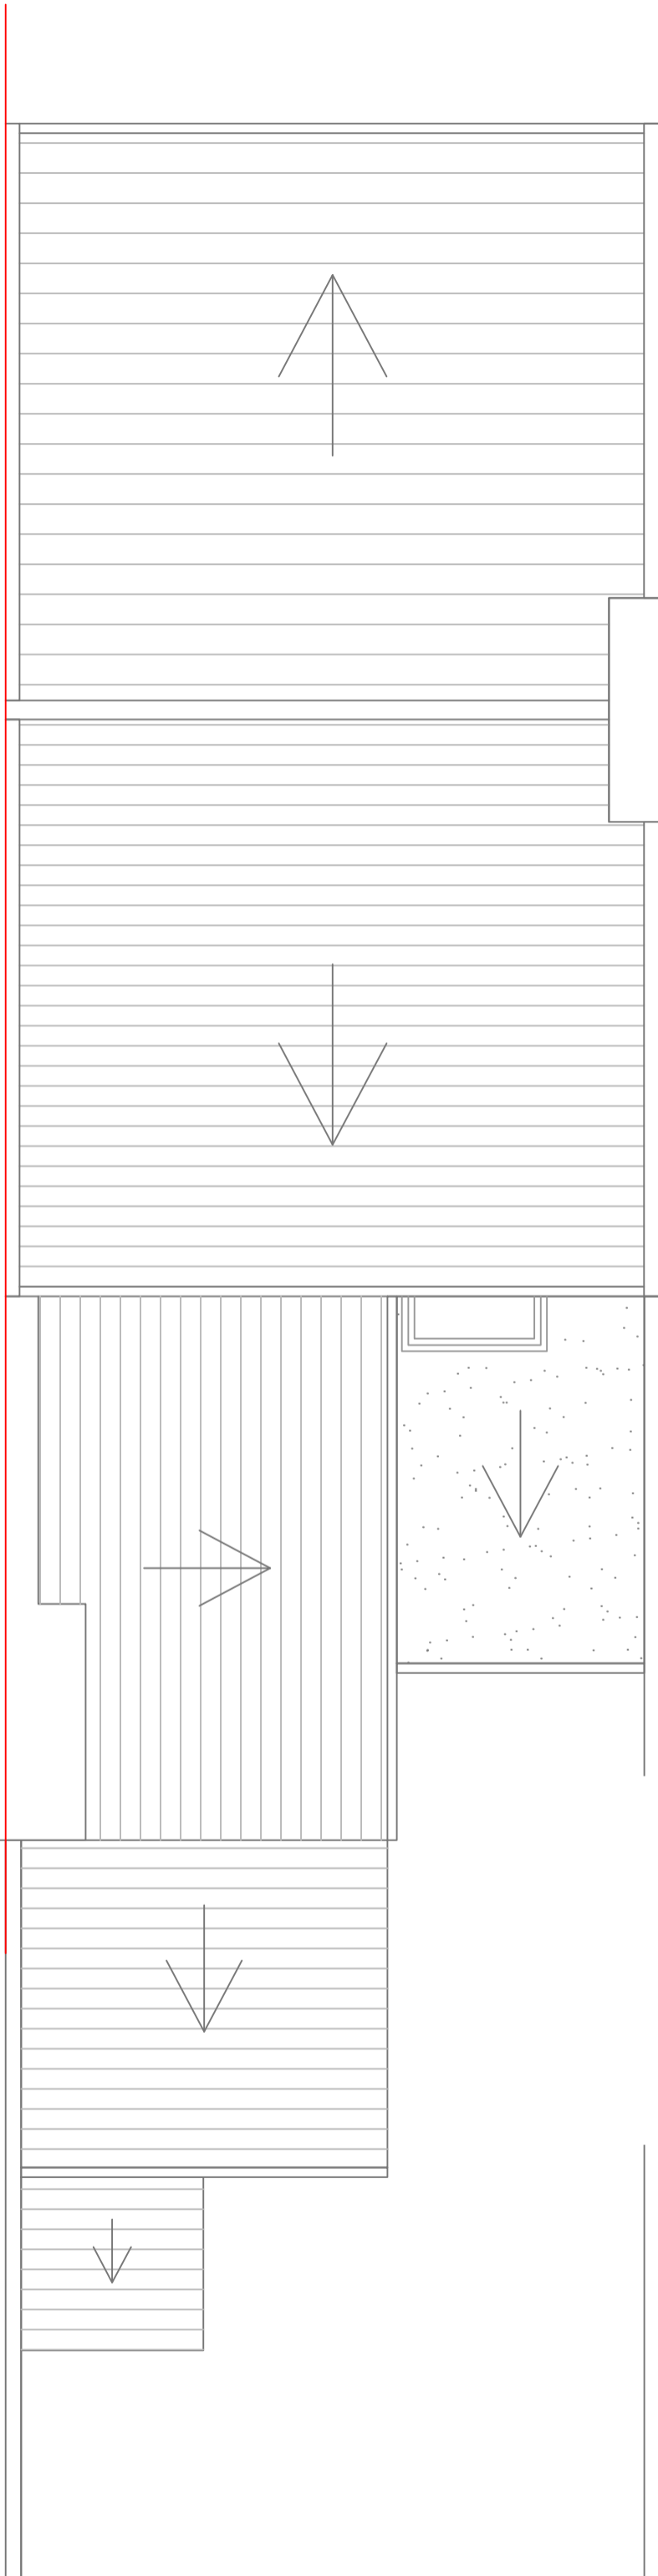


PROJECT	5 Countess Road, NW5 2NS		
TITLE	Existing Roof Plan		
DATE	September 2015	DRAWN	ASR
SCALE	1:50 @ A3	CHECK	
STATUS	Information		
DWG NO.	CBCR 1170	REV	

7 countess road

5 countess road

3 countess road

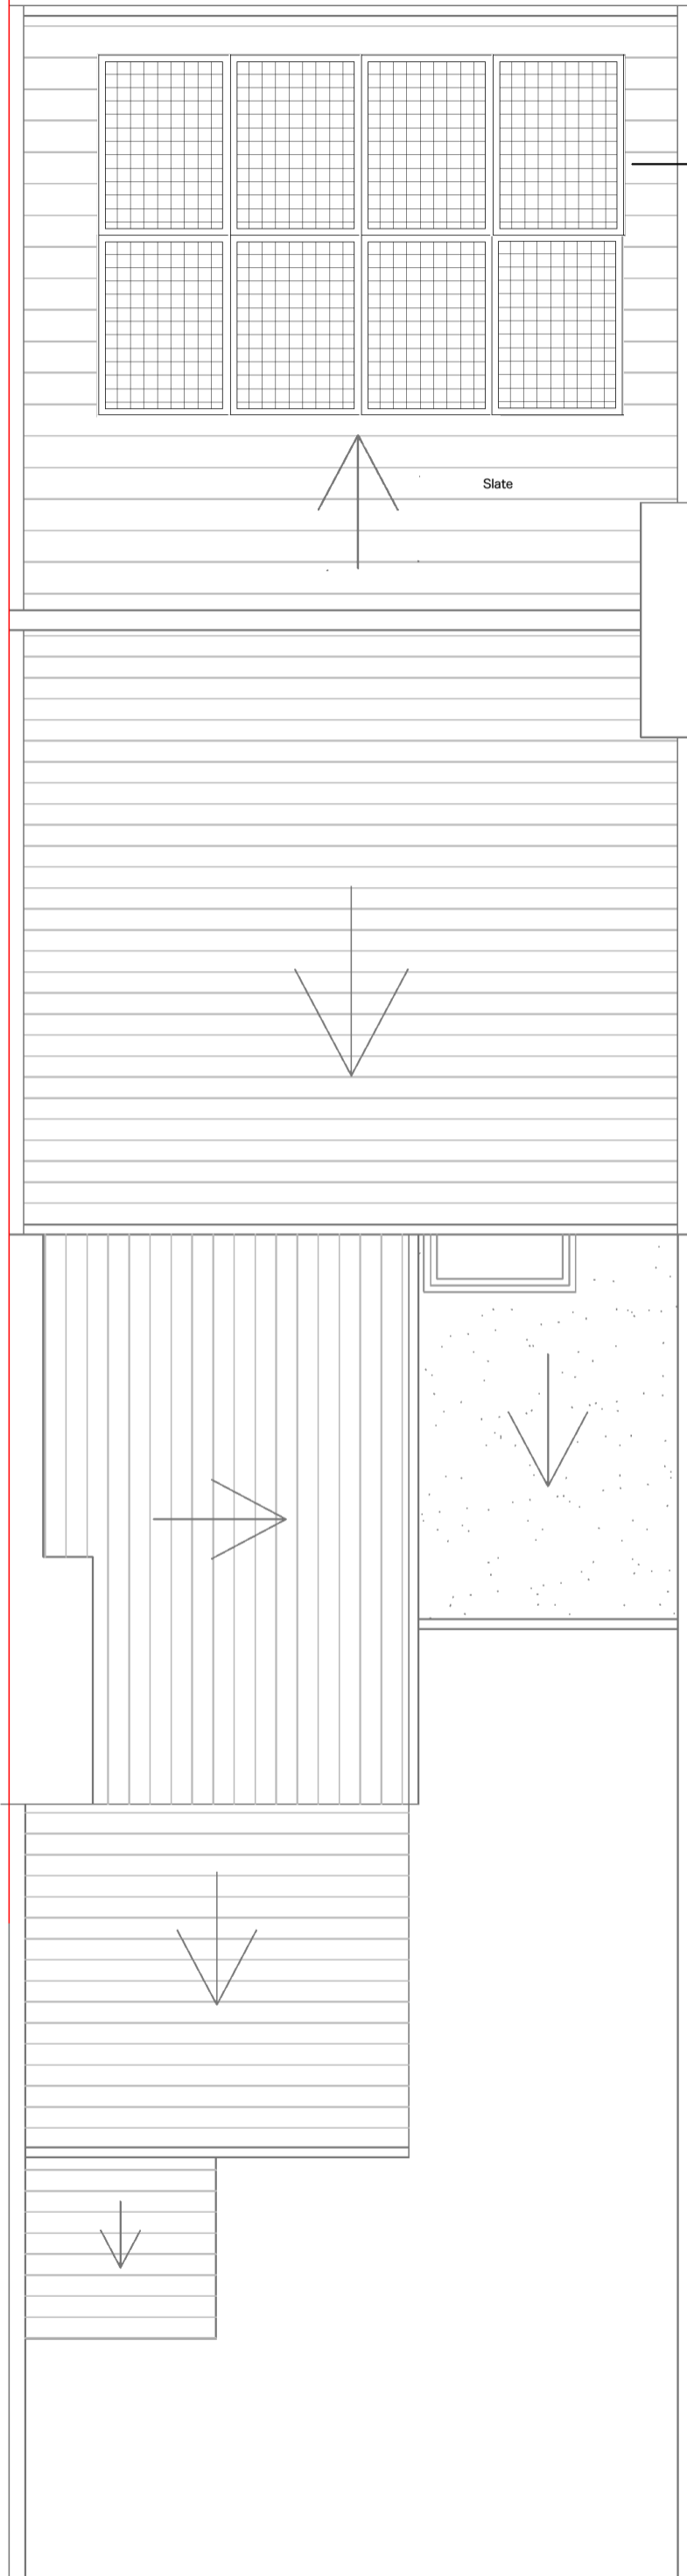

Pitched slate roof with 8 in-roof all black PV panels

PROJECT || 5 Countess Road, NW5 2NS

TITLE || Proposed Roof Plan

DATE || September 2015 DRAWN || ASR

SCALE || 1:50 @ A3 CHECK ||

STATUS || Information

DWG NO. || CBCR 1170 REV ||