




Kidderpore Gardens

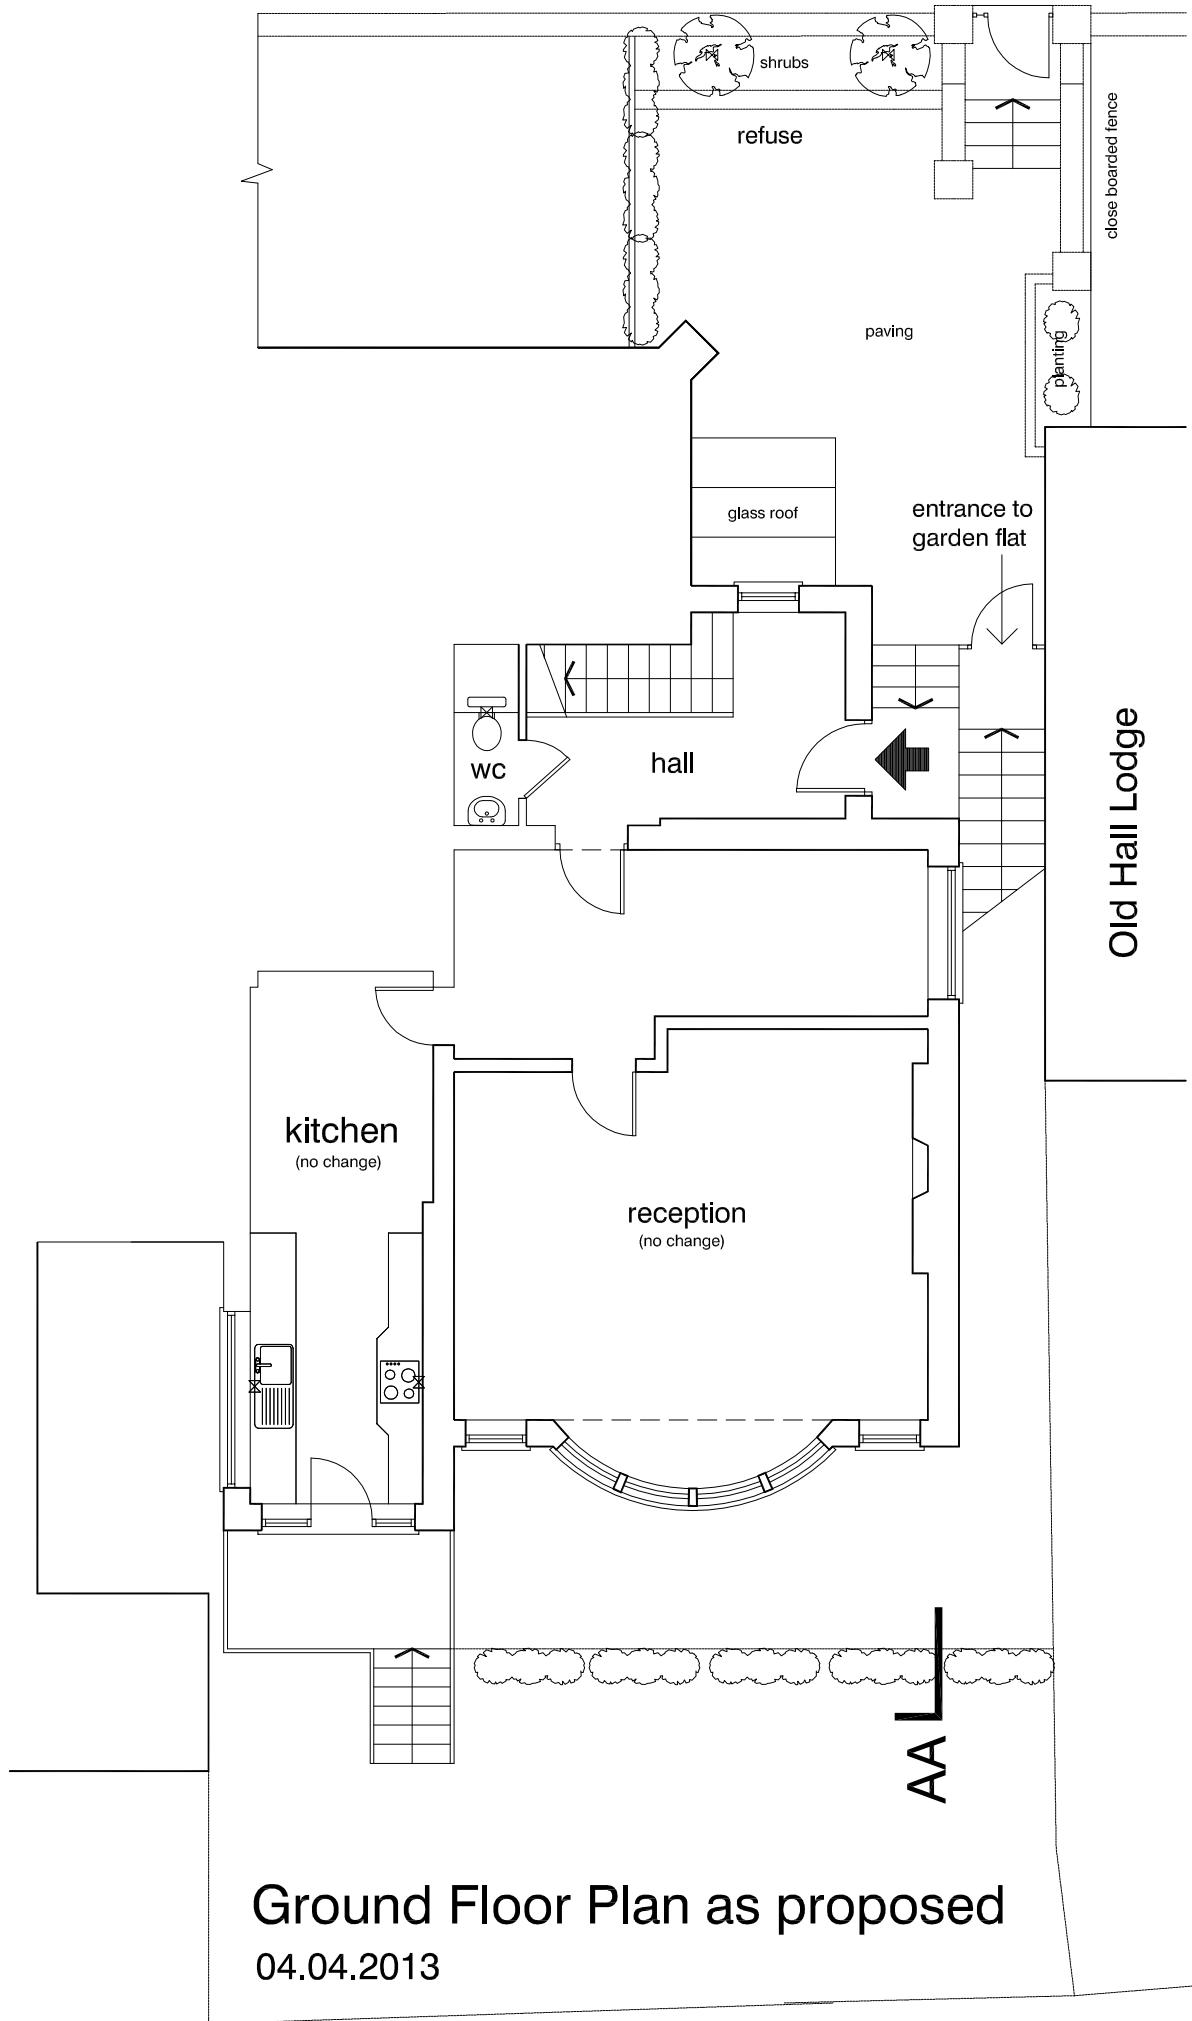

**Ground Floor Plan as proposed**  
04.04.2013

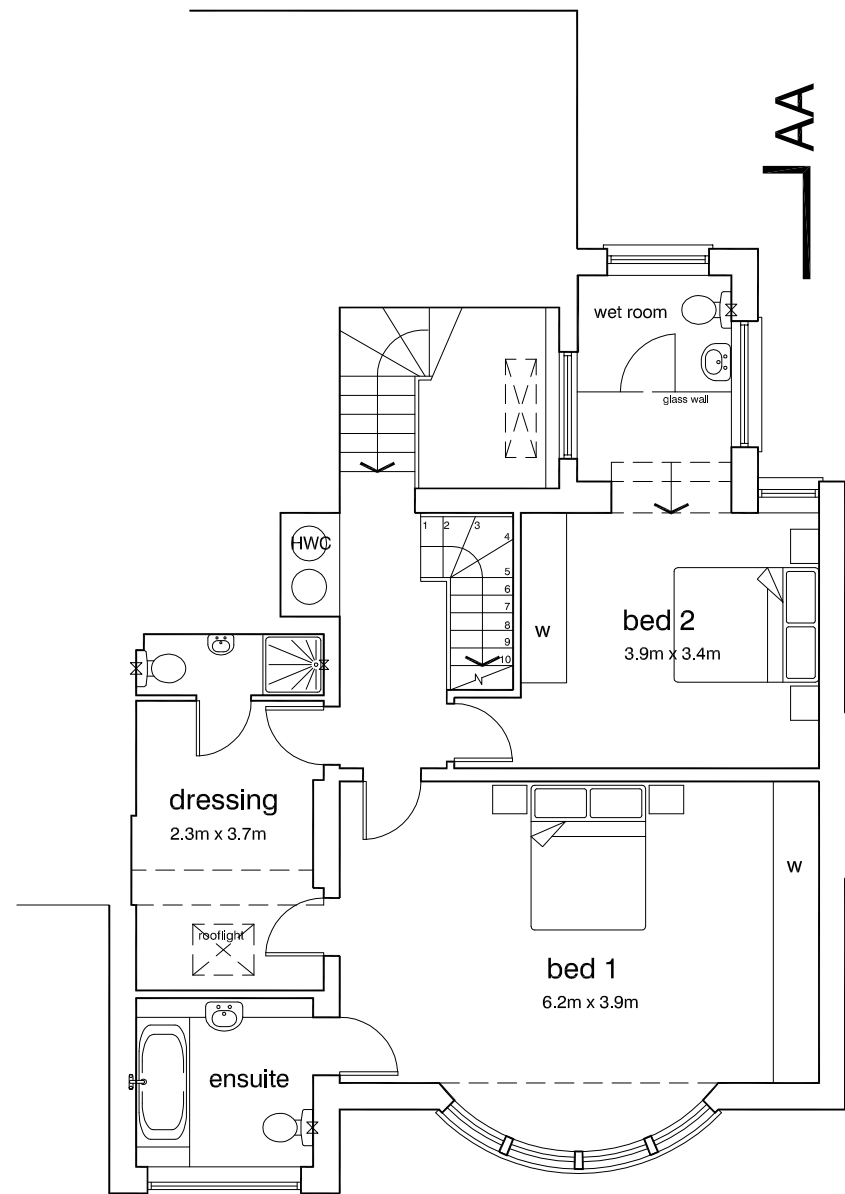

**First Floor as proposed**

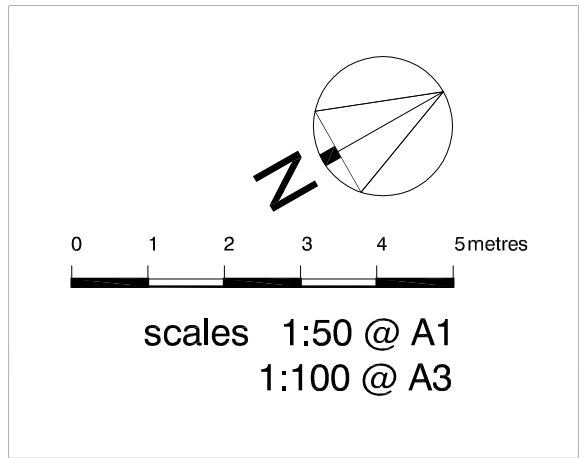

<b>DVM</b> ARCHITECTS		
<small>4a Murray Street . London . NW1 9RE Telephone 0207 485 2121 . Facsimile 0207 267 2527 e-mail: studio@dvmarch.com</small>		
Client Mr C Truman		
Project 4B Kidderpore Avenue London NW3		
Title Ground + First Floor Plans as proposed		
Scale 1:50	Date 14.06.16	Job No. 1645
Drawing No. 1815-08	Rev. C	

All dimensions are to be checked on site.  
© This drawing is copyright and remains the property of David & Victoria Mercer  
at all times and may not be reproduced in part or whole without written consent.