


For Planning

 



Jamie Fobert Architects Ltd.
 5 Crescent Row
 London EC1Y 0SP
 T: 0207 553 6560
 F: 0207 553 6566
 mail@jamiefobertarchitects.com

Copyright of Jamie Fobert Architects Ltd 2016

Unless indicated below, this drawing is for information only.
 Do not scale. Use figured dimensions only. All dimensions to be checked on site.

Issue/Revision	Date	Rev

Project	1 Fitzroy Road
Subject	Demolition Lower Floor Plan
Scale	1:100
Original Size	A1
Date	18.06.2016
Drawing No.	312_400

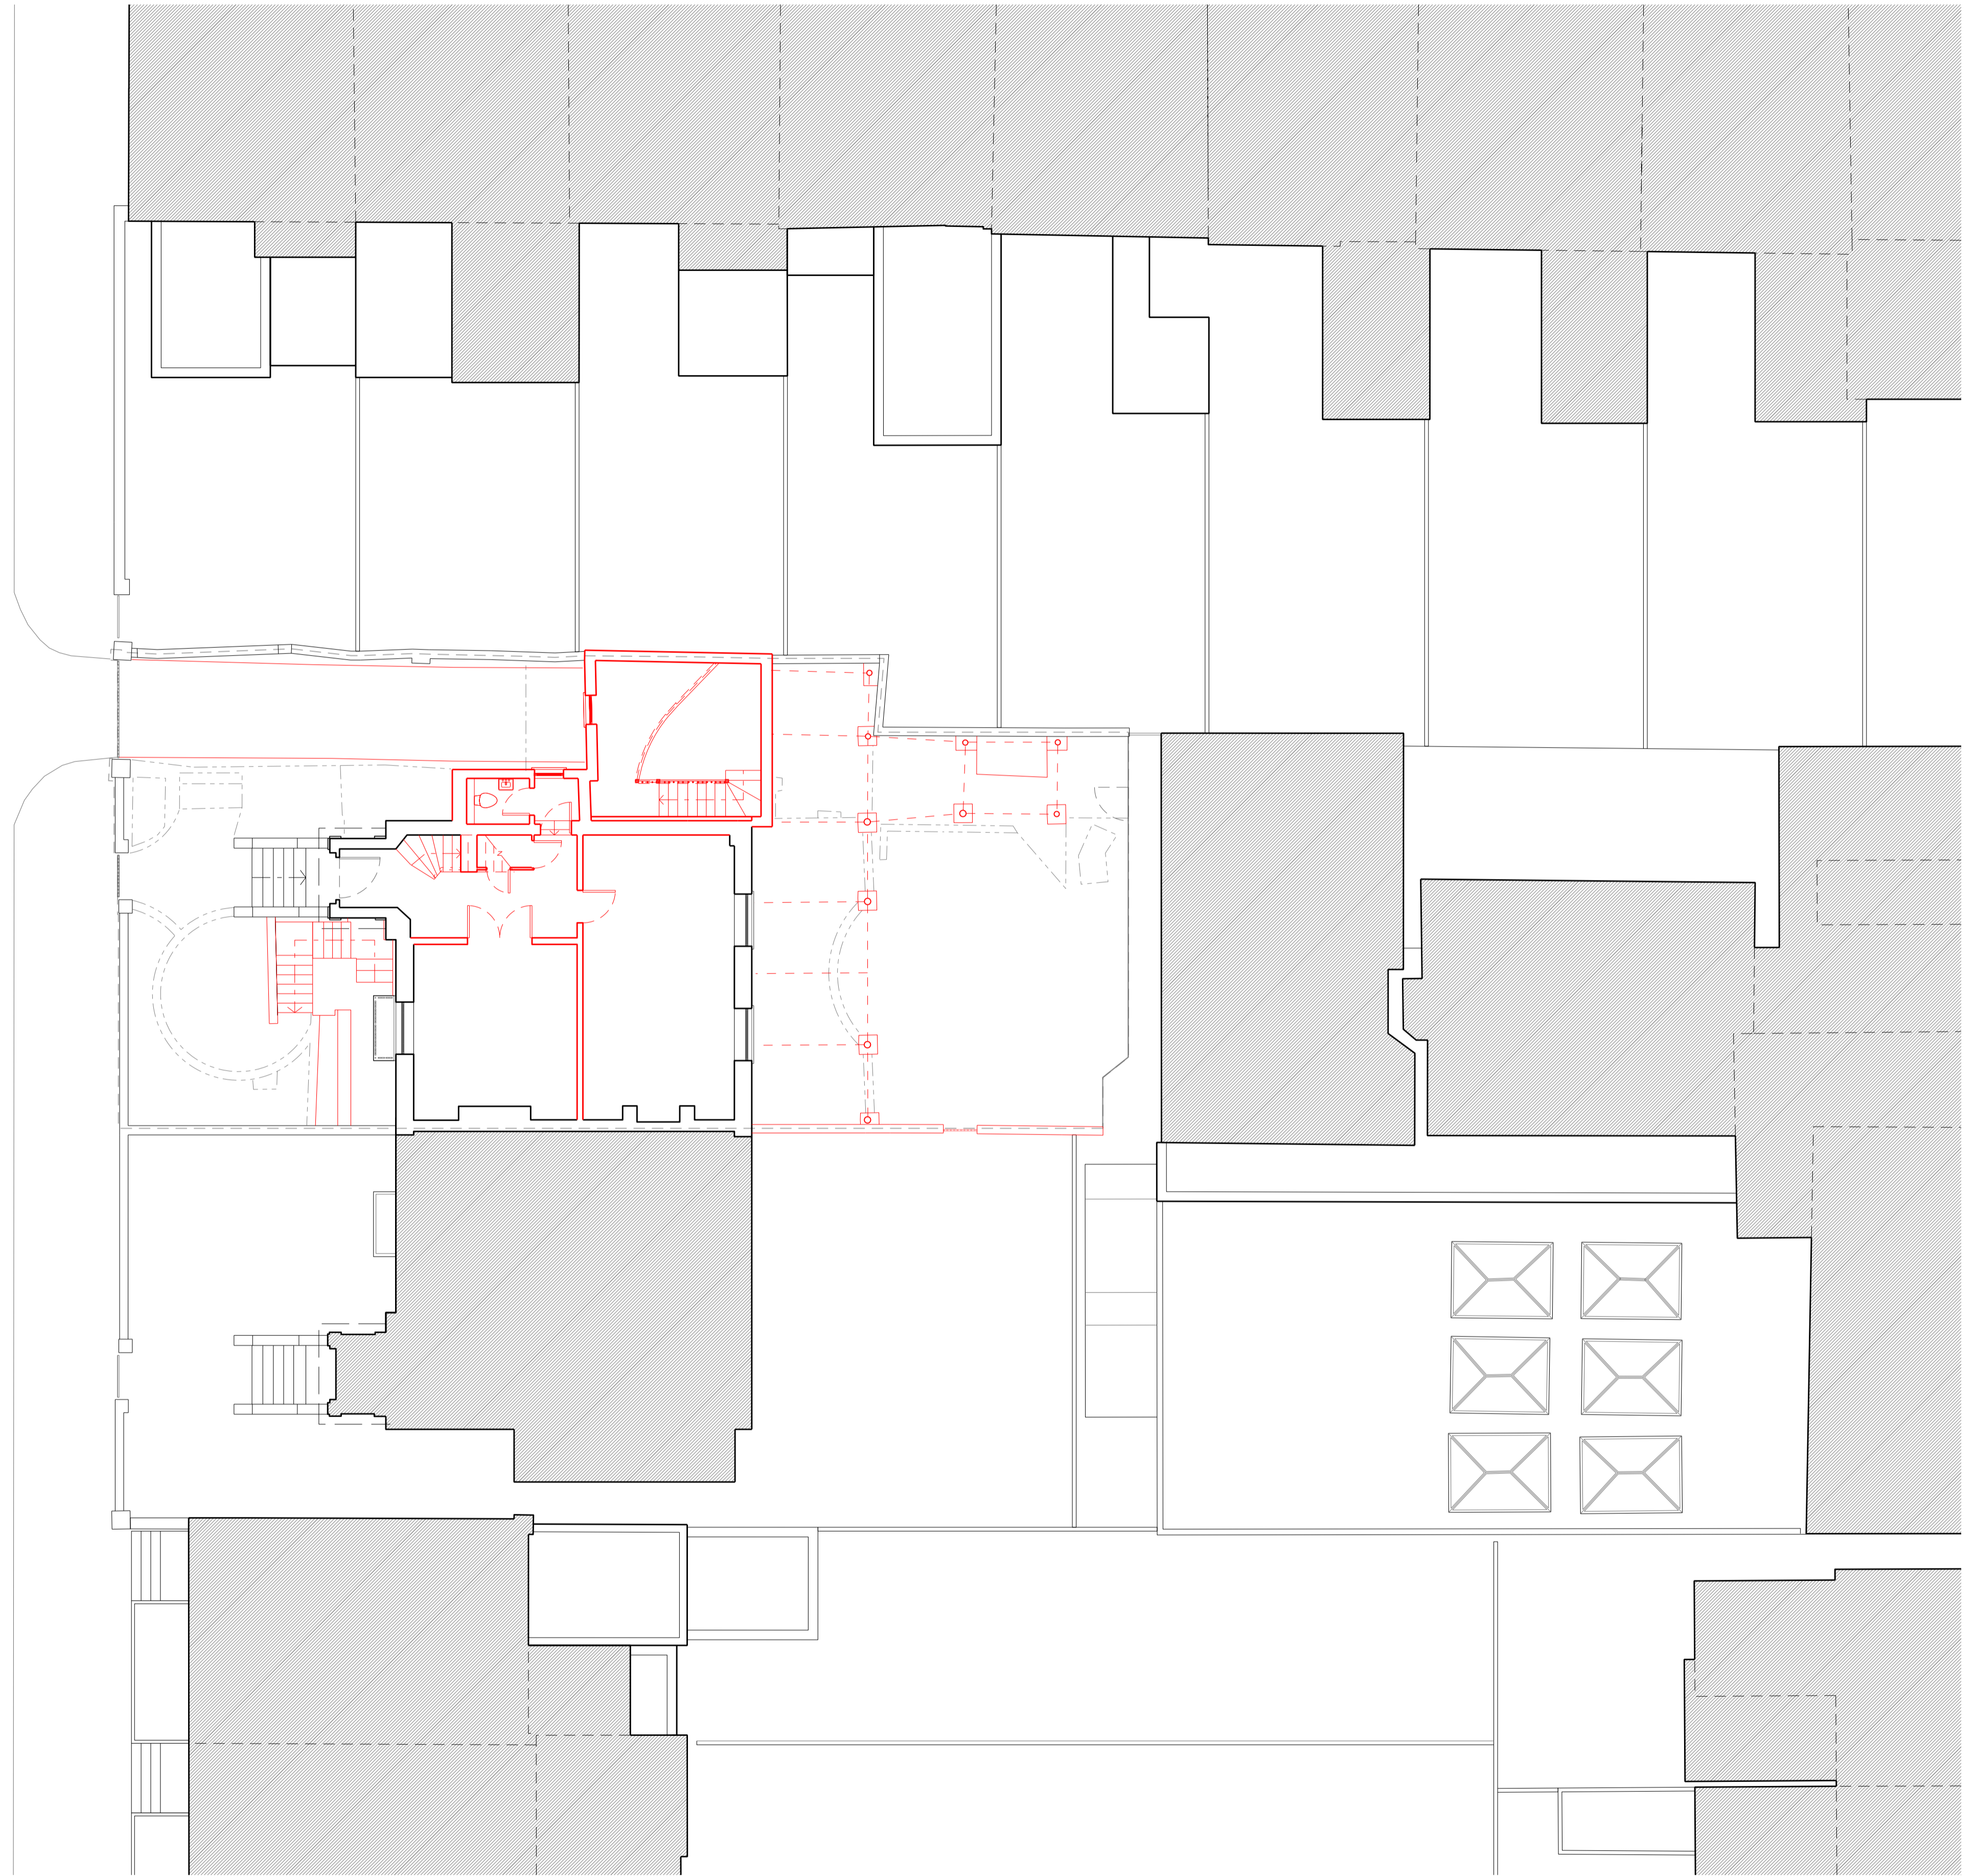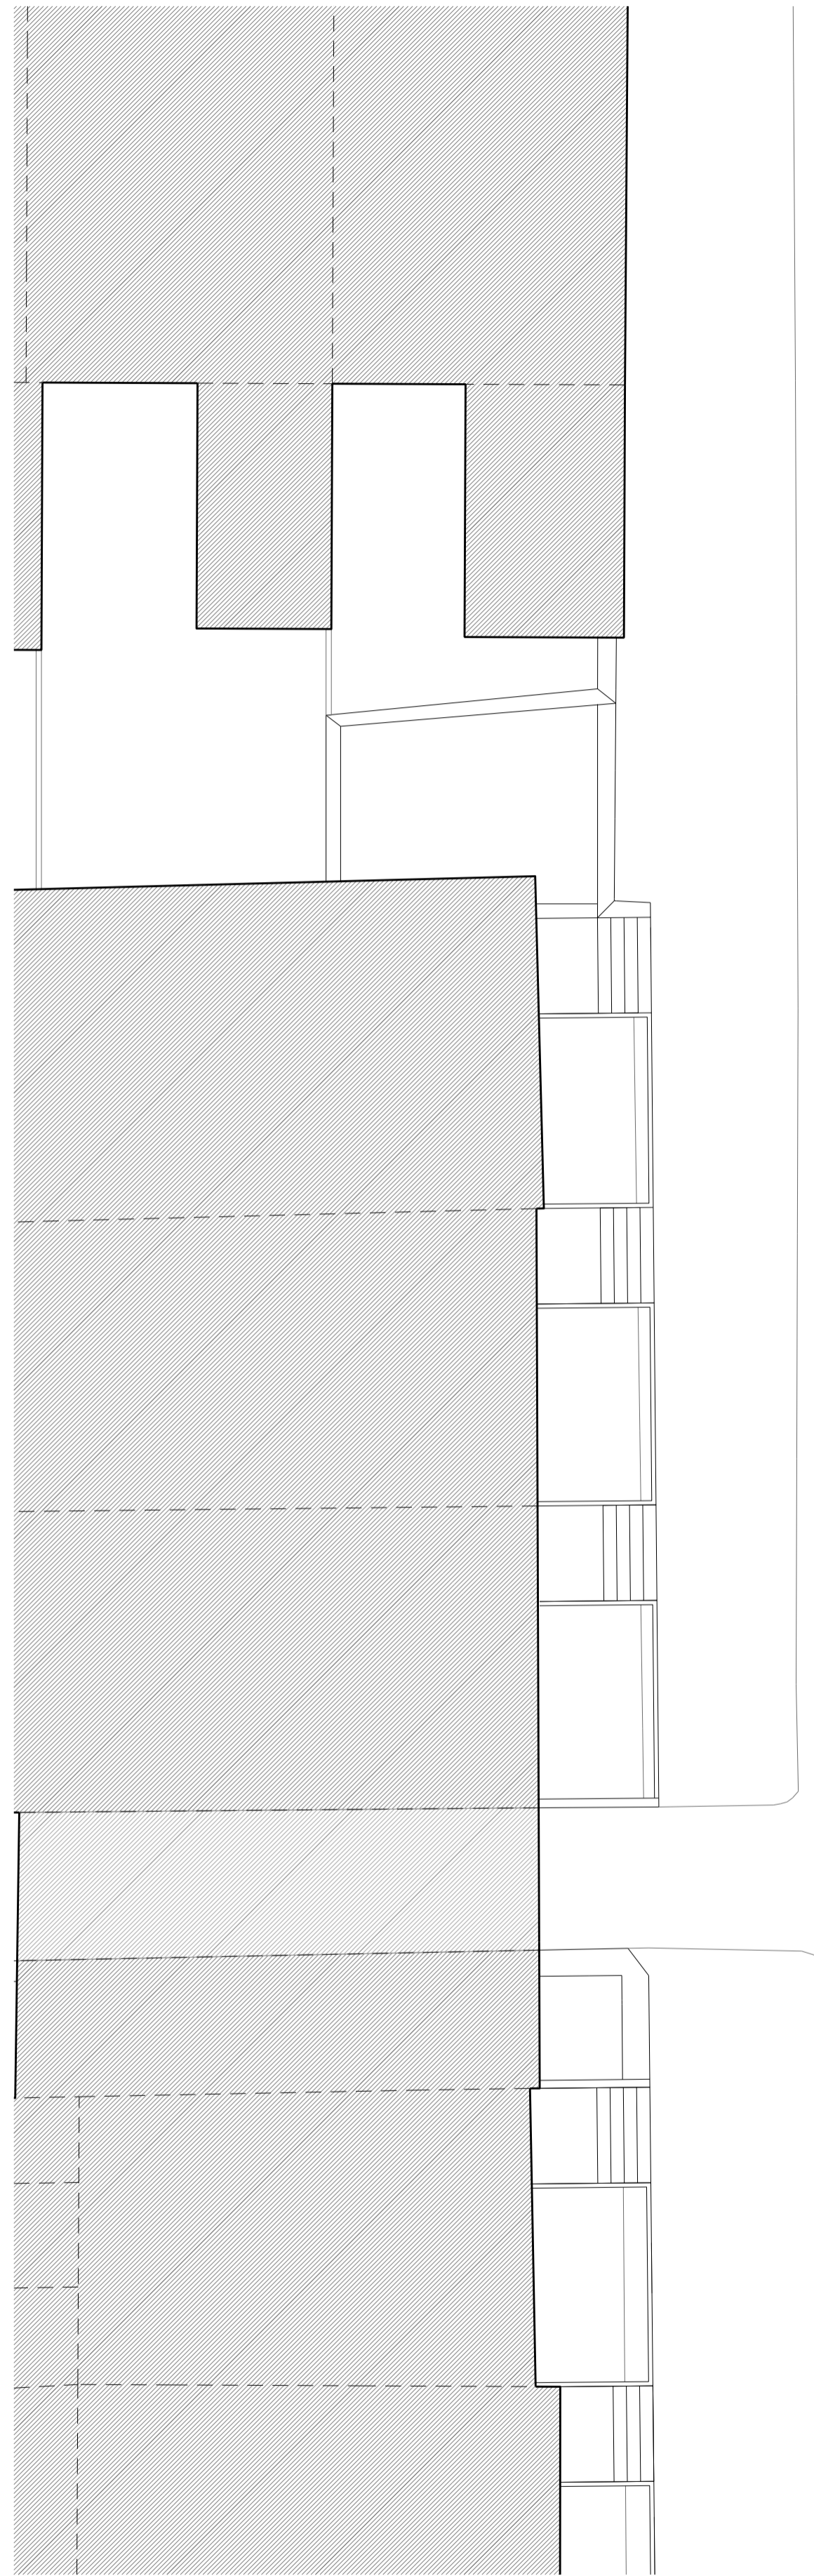

For Planning





Jamie Fobert Architects Ltd.
 5 Crescent Row
 London EC1Y 0SP
 T: 0207 553 6560
 F: 0207 553 6566
 mail@jamiefobertarchitects.com

Copyright of Jamie Fobert Architects Ltd 2016

Unless indicated below, this drawing is for information only.
 Do not scale. Use figured dimensions only. All dimensions to be checked on site.

Issue/Revision	Date	Rev

Project	1 Fitzroy Road
Subject	Existing Ground Floor Plan
Scale	1:100
Original Size	A1
Date	18.06.2016
Drawing No.	312_401

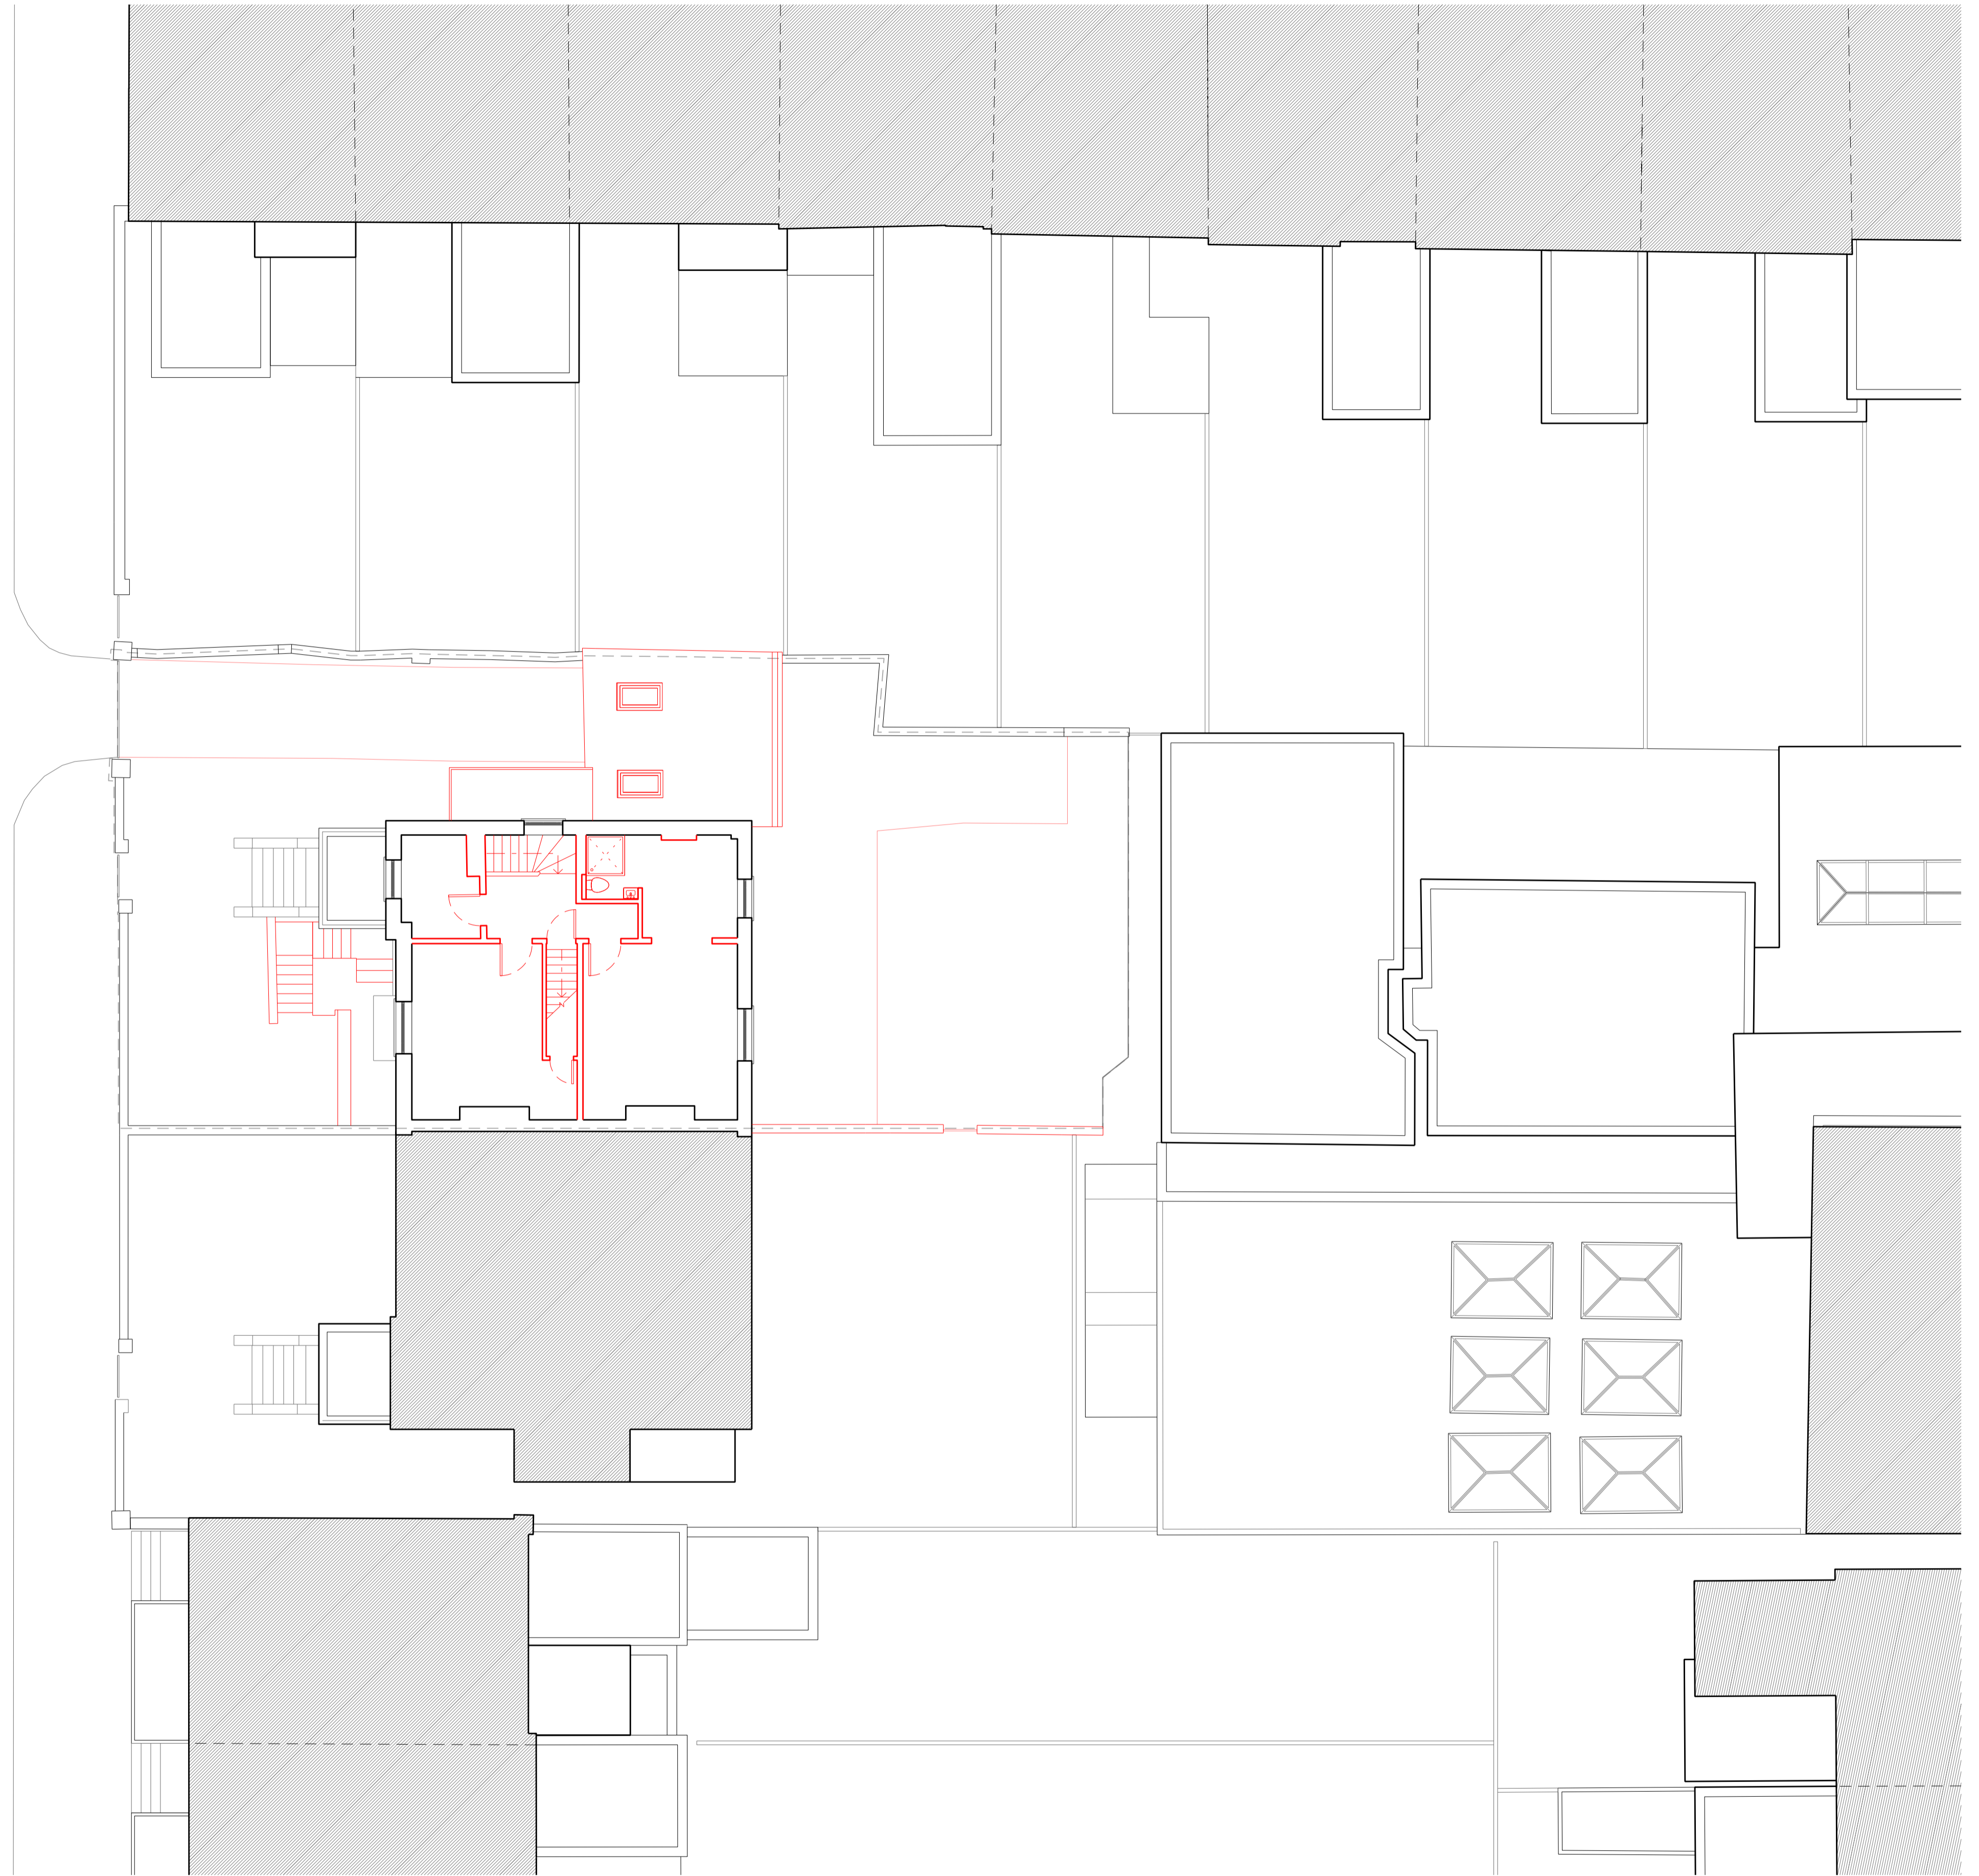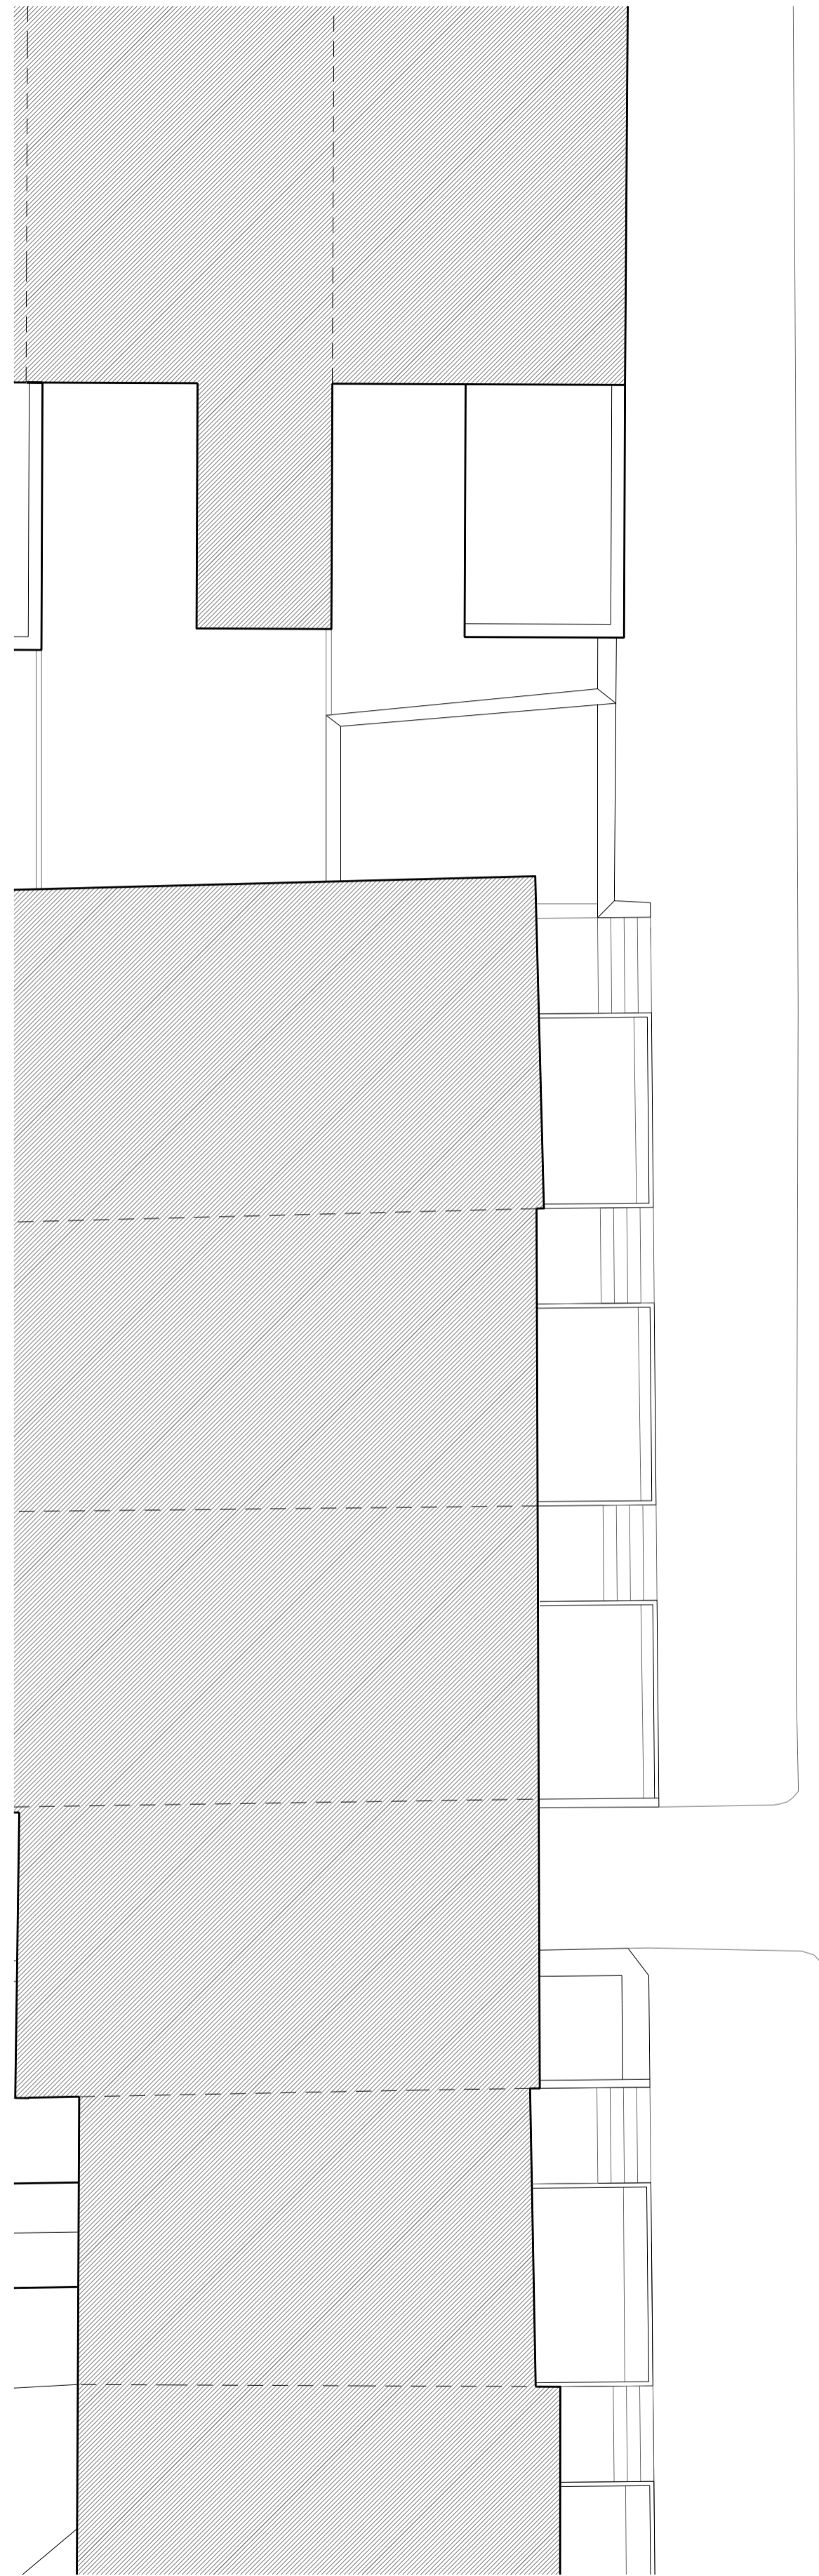

For Planning

Jamie Fobert Architects Ltd.

5 Crescent Row
 London EC1Y 0SP
 T: 0207 553 6560
 F: 0207 553 6566
 mail@jamiefobertarchitects.com



Copyright of Jamie Fobert Architects Ltd 2016

Unless indicated below, this drawing is for information only.
 Do not scale. Use figured dimensions only. All dimensions to be checked on site.

Issue/Revision	Date	Rev

Project	1 Fitzroy Road
Subject	Existing 1st Floor Plan
Scale	1:100
Original Size	A1
Date	18.06.2016
Drawing No.	312_402



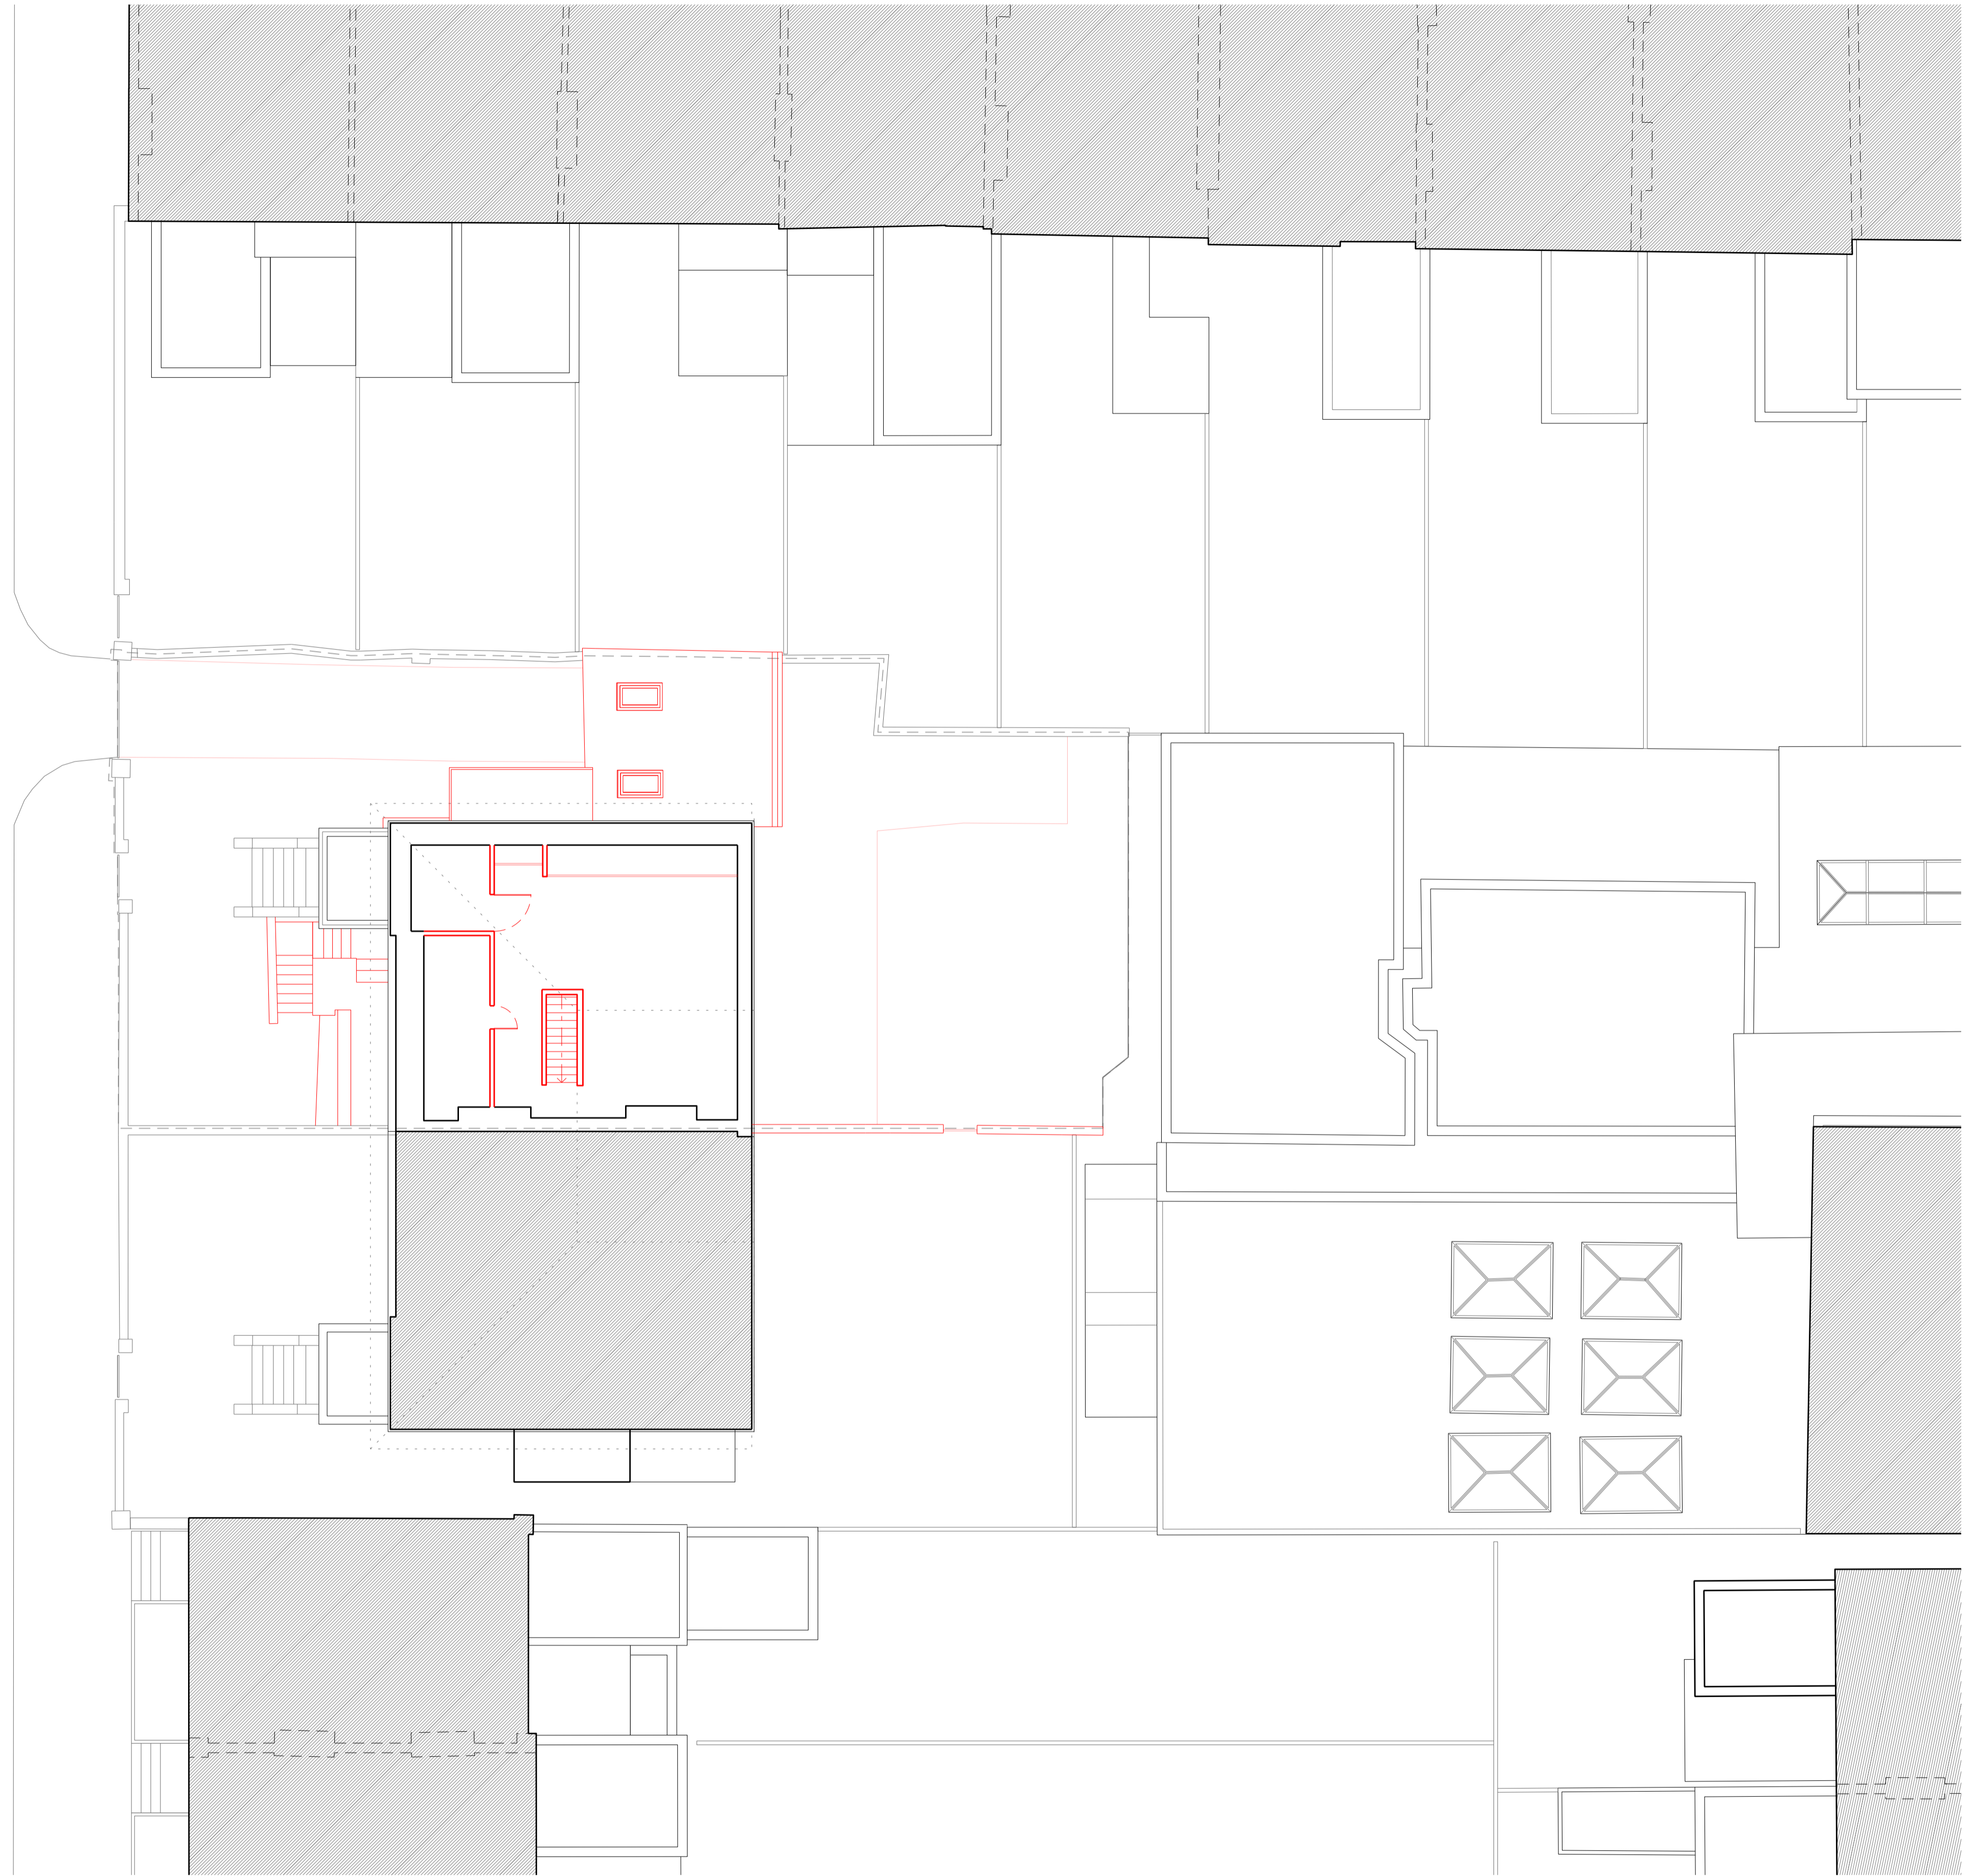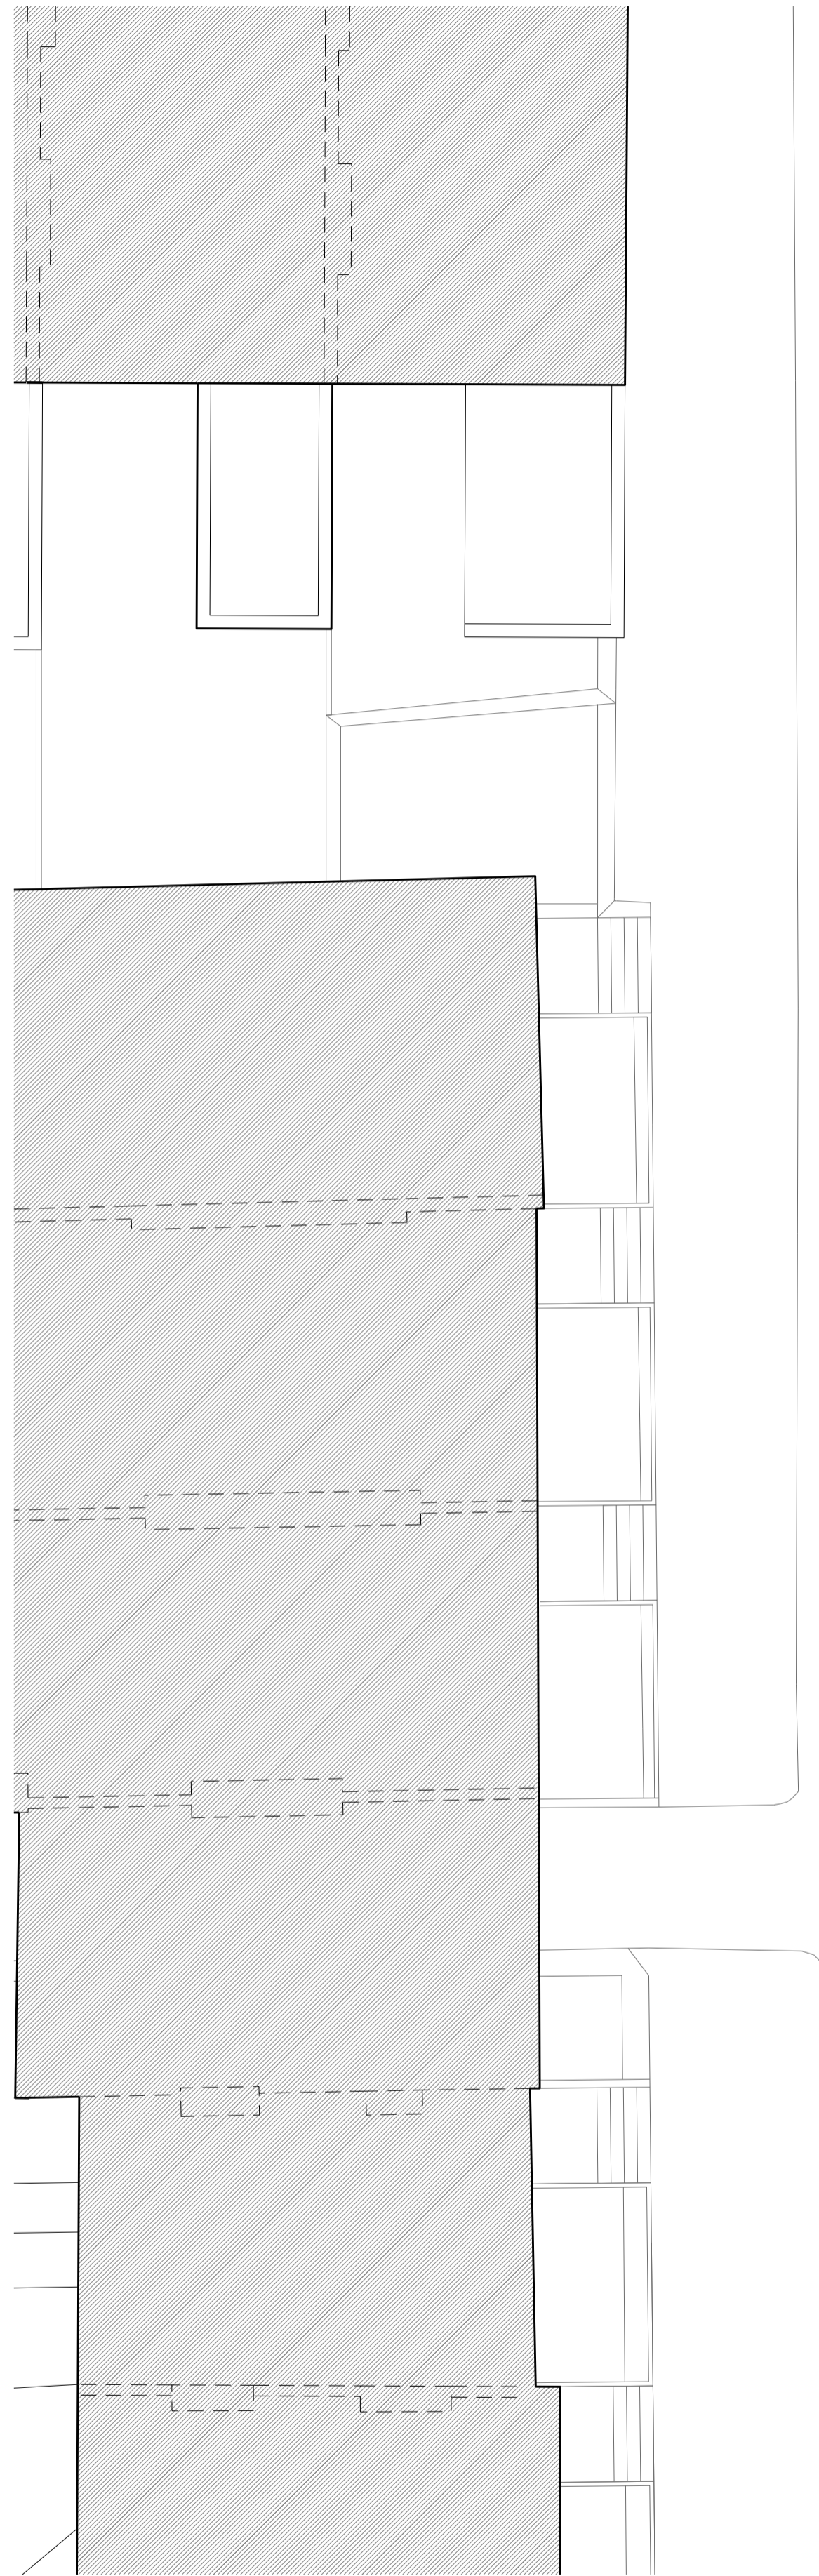

For Planning



Jamie Fobert Architects Ltd.
 5 Crescent Row
 London EC1Y 0SP
 T: 0207 553 6560
 F: 0207 553 6566
 mail@jamiefobertarchitects.com



Copyright of Jamie Fobert Architects Ltd 2016

Unless indicated below, this drawing is for information only.
 Do not scale. Use figured dimensions only. All dimensions to be checked on site.


Issue/Revision	Date	Rev

Project 1 Fitzroy Road

Subject	Existing 2nd Floor Plan
Scale	1:100
Original Size	A1
Date	18.06.2016
Drawing No.	312_403

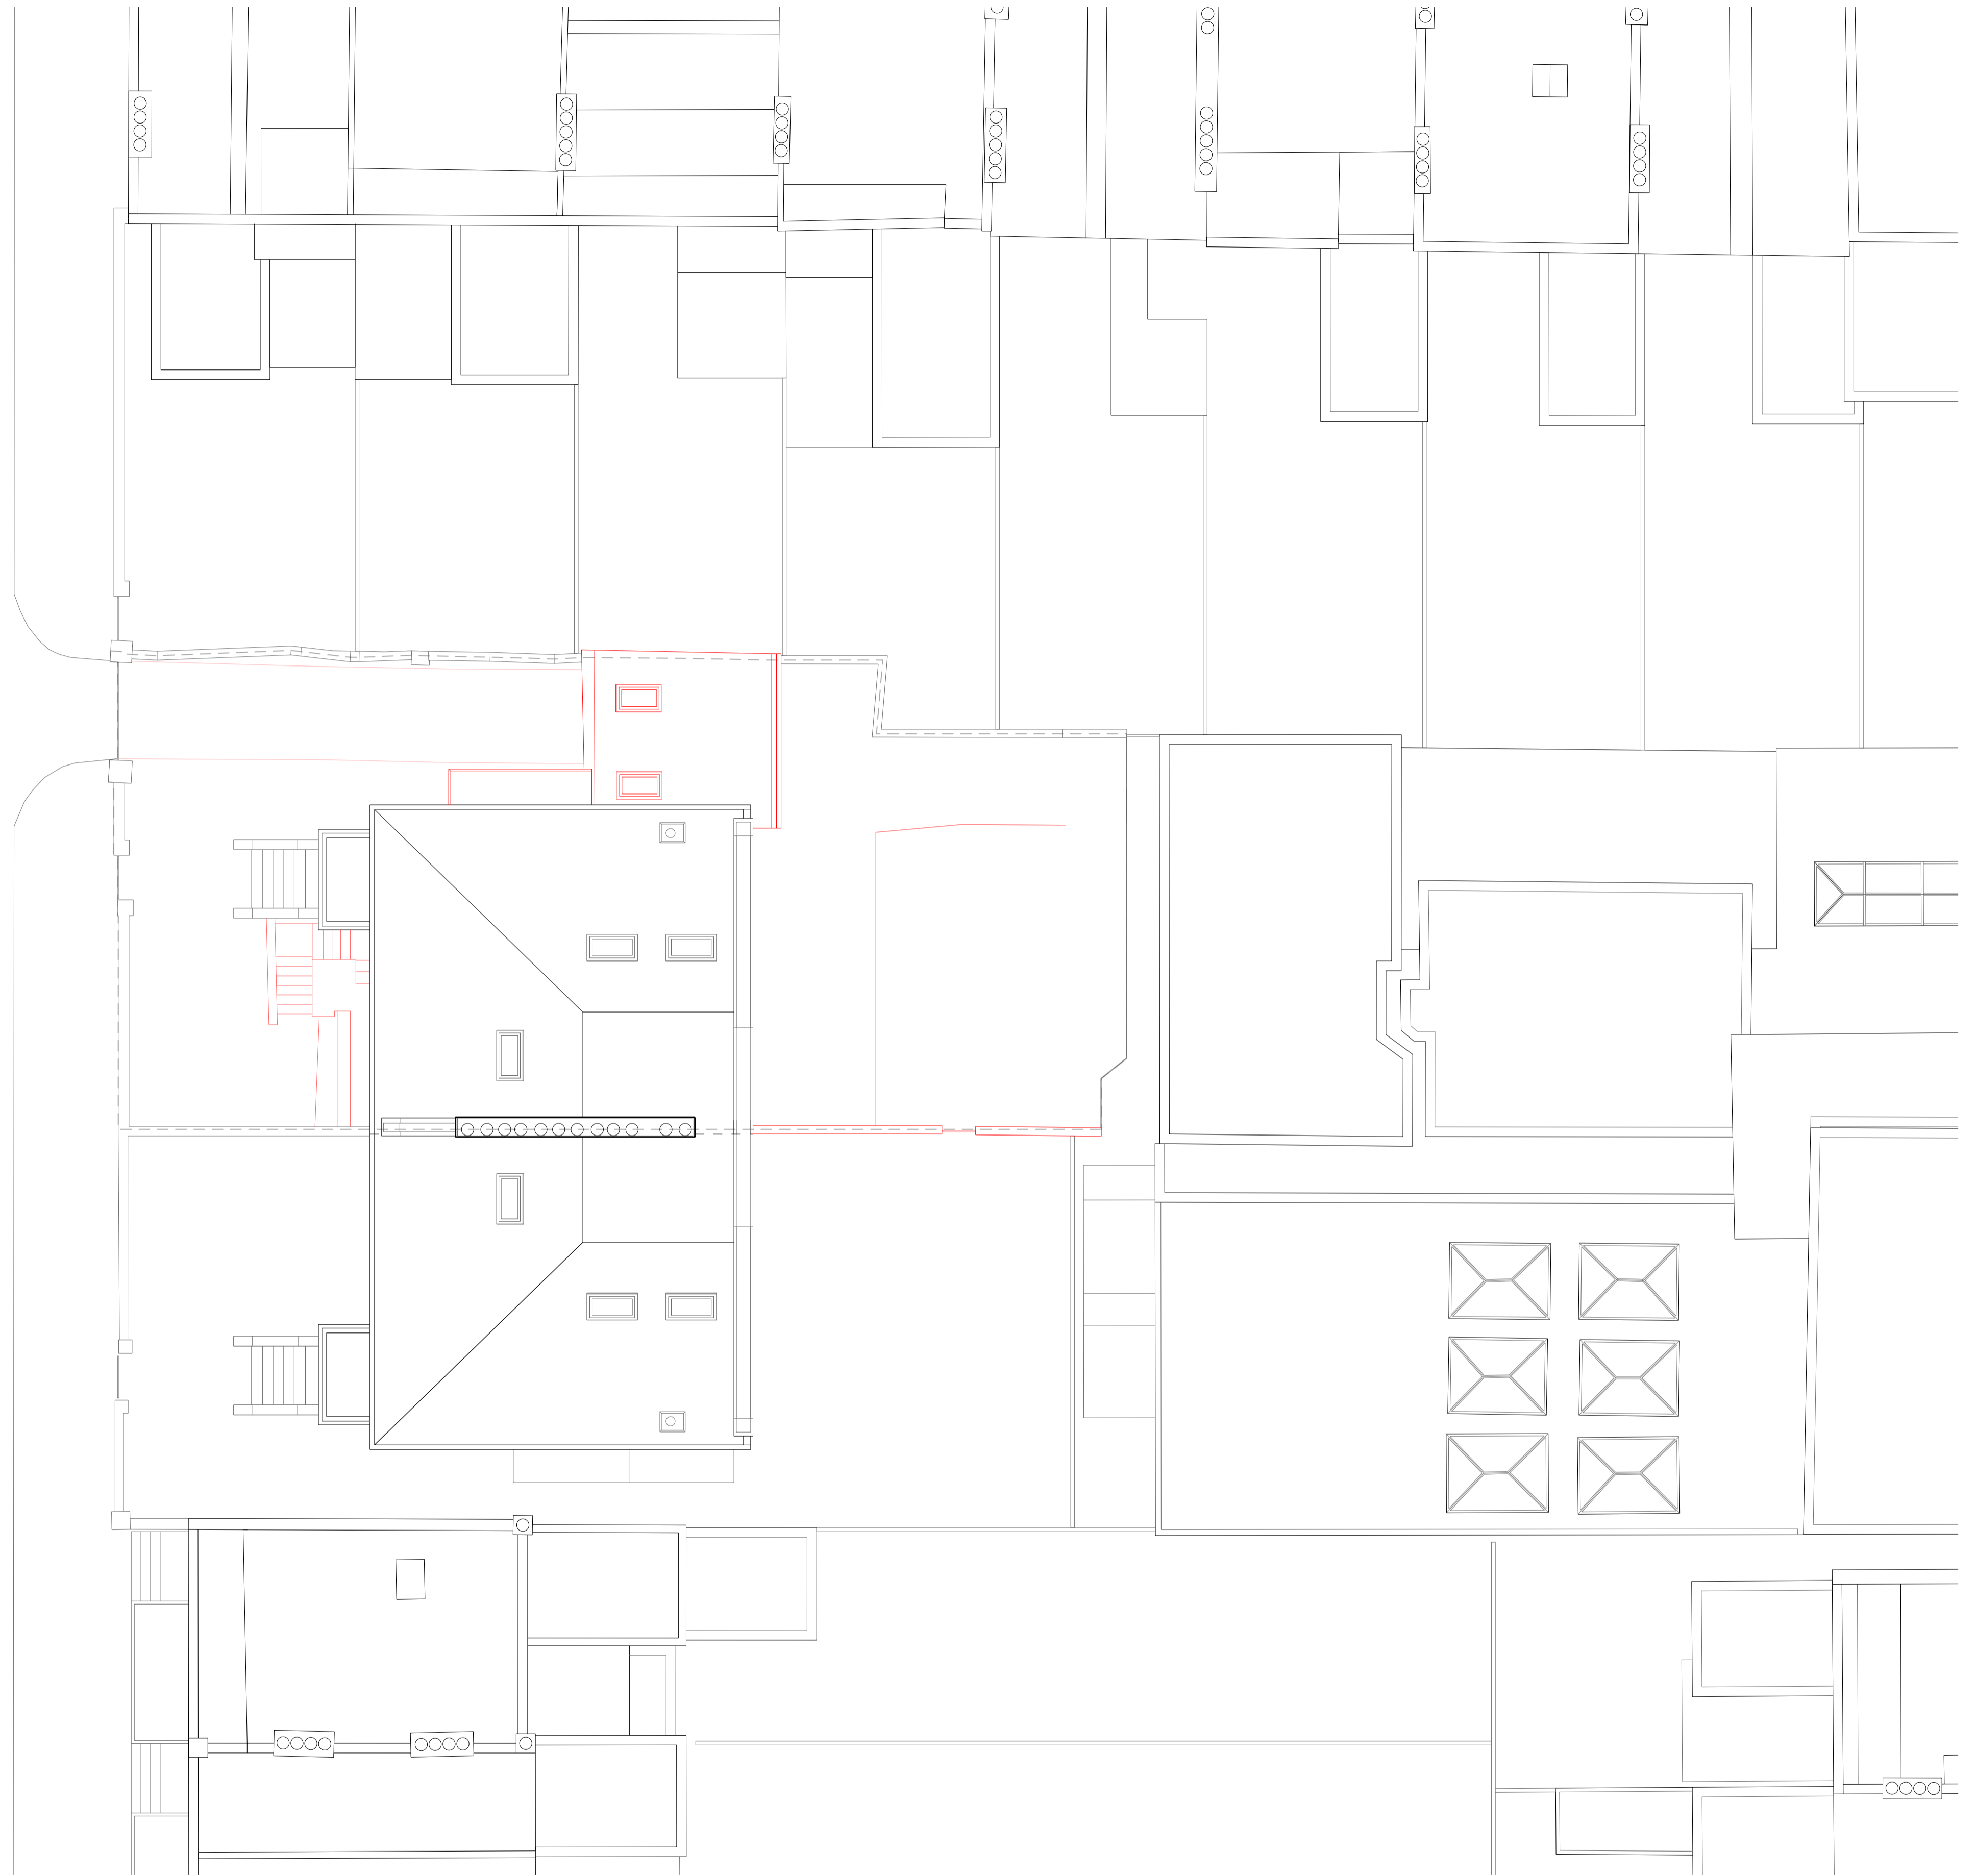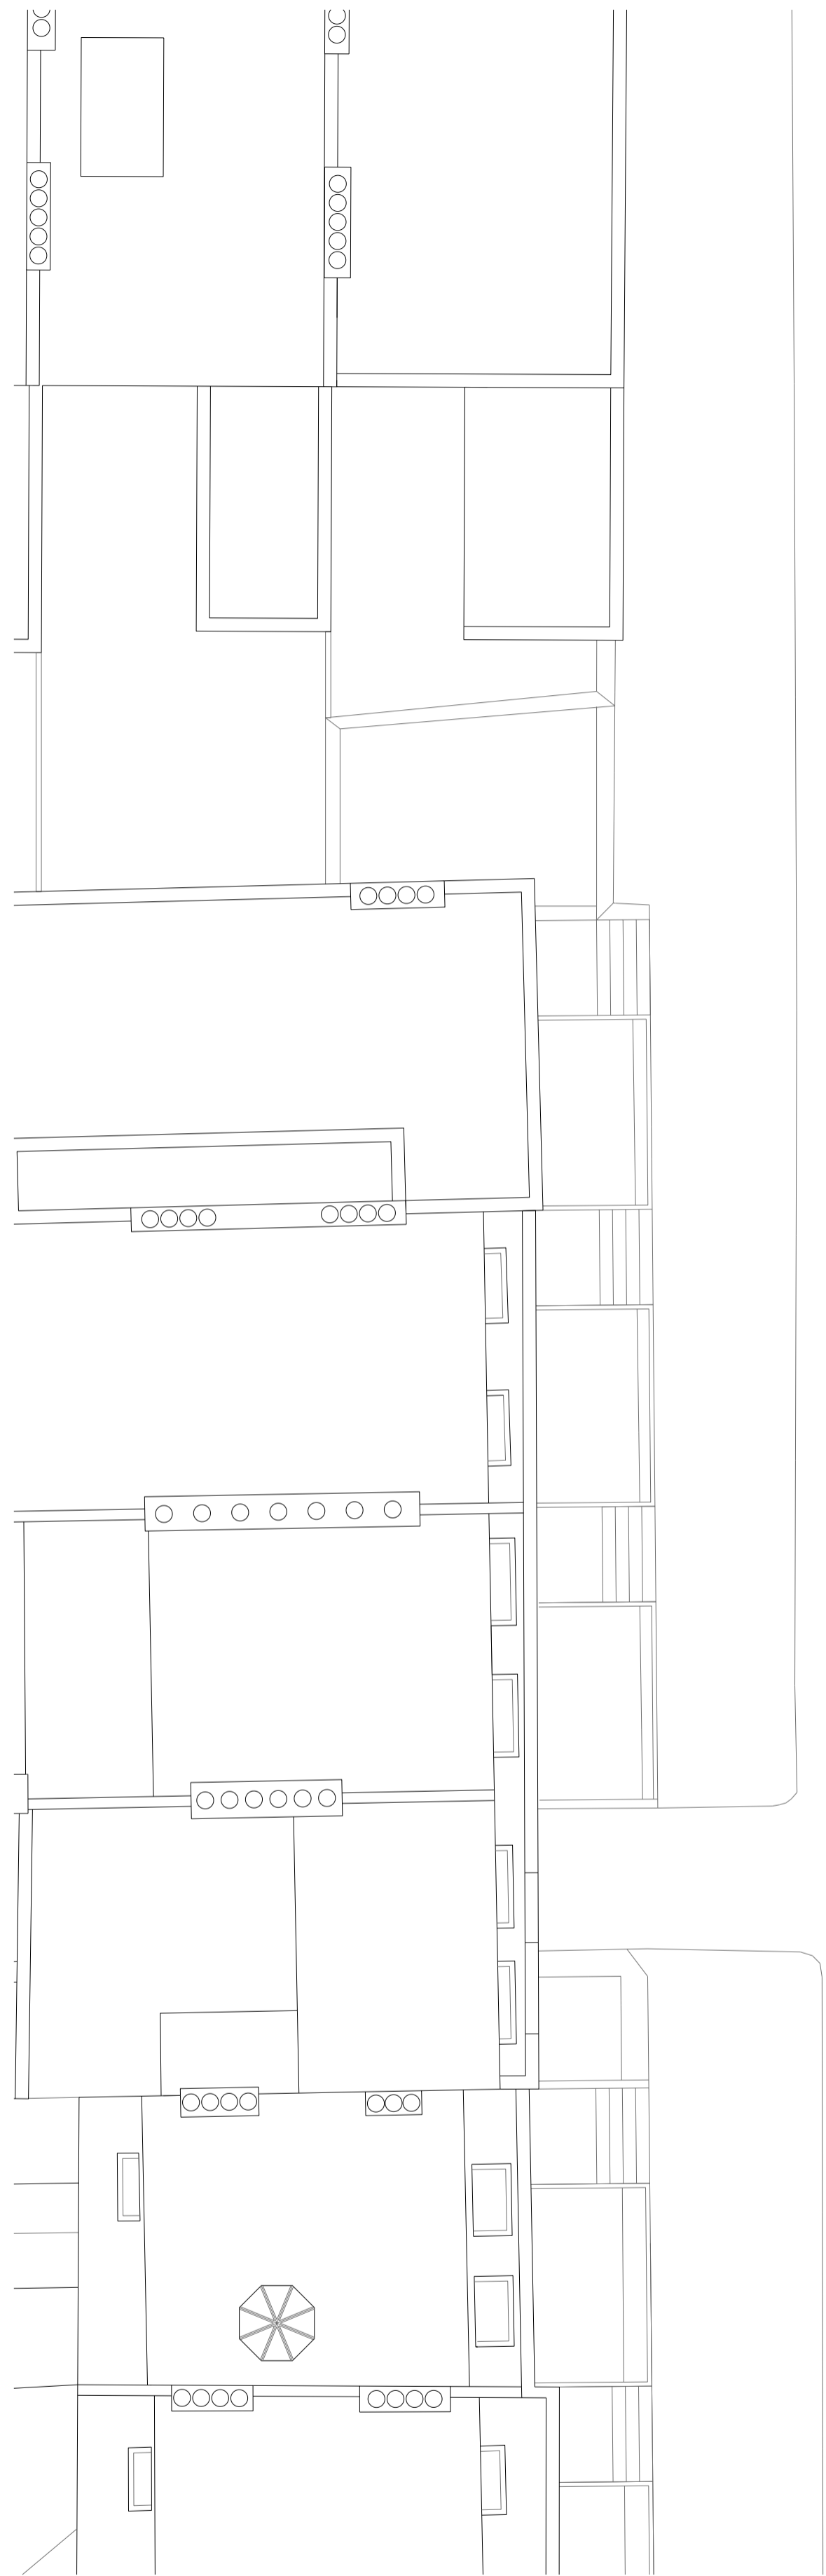

For Planning

 

Jamie Fobert Architects Ltd.
 5 Crescent Row
 London EC1Y 0SP
 T: 0207 553 6560
 F: 0207 553 6566
 mail@jamiefobertarchitects.com

Copyright of Jamie Fobert Architects Ltd 2016

Unless indicated below, this drawing is for information only.
 Do not scale. Use figured dimensions only. All dimensions to be checked on site.

Issue/Revision	Date	Rev

Project 1 Filzroy Road

Subject Existing Roof Plan

Scale 1:100

Original Size A1

Date 18.06.2016

Drawing No. 312_404