

For Planning

Jamie Fobert Architects Ltd.

5 Crescent Row
 London EC1Y 0SP
 T: 0207 553 6560
 F: 0207 553 6566
 mail@jamiefobertarchitects.com


Copyright of Jamie Fobert Architects Ltd 2016


Unless indicated below, this drawing is for information only.
 Do not scale. Use figured dimensions only. All dimensions to be checked on site.

Issue/Revision	Date	Rev

Project	1 Fitzroy Road
Subject	Existing Lower Floor Plan
Scale	1:100
Original Size	A1
Date	13.06.2016
Drawing No.	312_002

1m 5m 10m

 

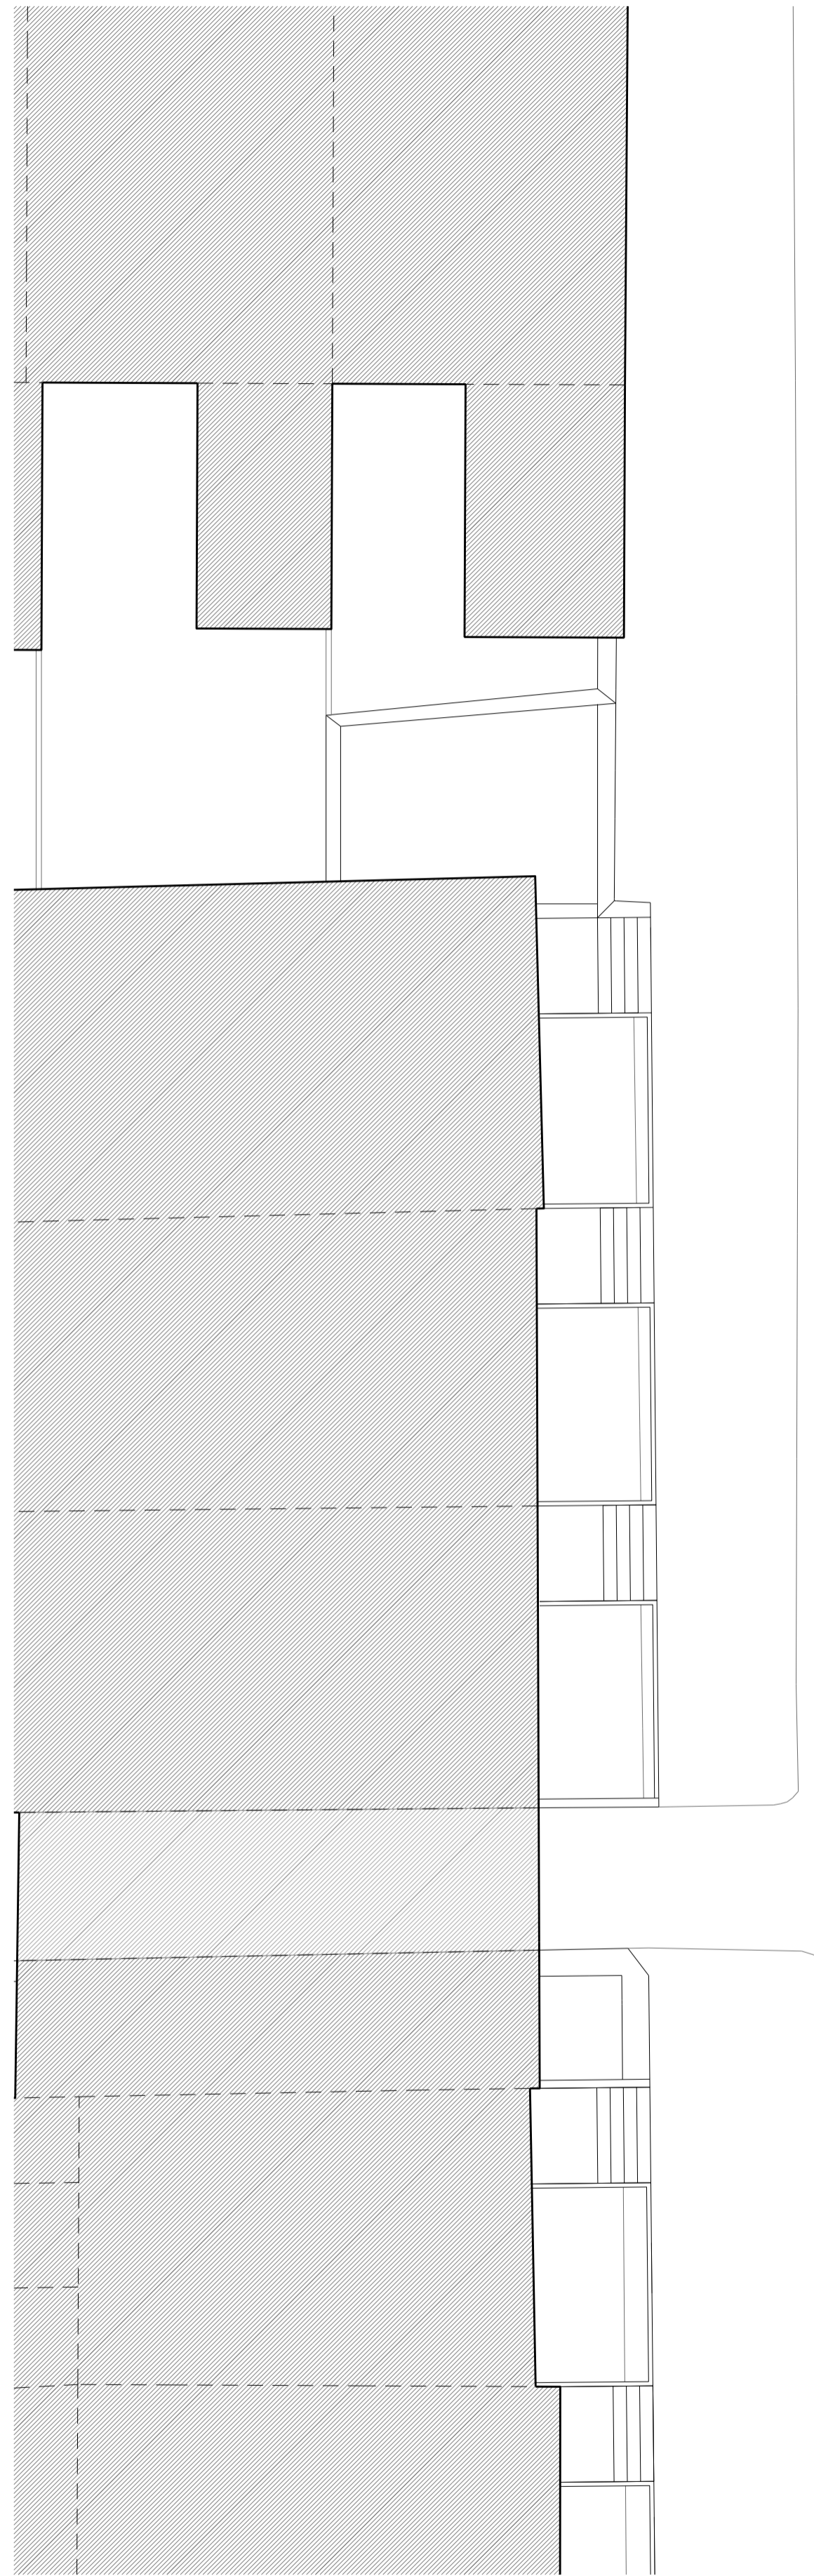

For Planning



Jamie Fobert Architects Ltd.
 5 Crescent Row
 London EC1Y 0SP
 T: 0207 553 6560
 F: 0207 553 6566
 mail@jamiefobertarchitects.com


Copyright of Jamie Fobert Architects Ltd 2016

Unless indicated below, this drawing is for information only.
 Do not scale. Use figured dimensions only. All dimensions to be checked on site.


Issue/Revision	Date	Rev

Project	1 Fitzroy Road
Subject	Existing Ground Floor Plan
Scale	1:100
Original Size	A1
Date	13.06.2016

Drawing No. 312_003

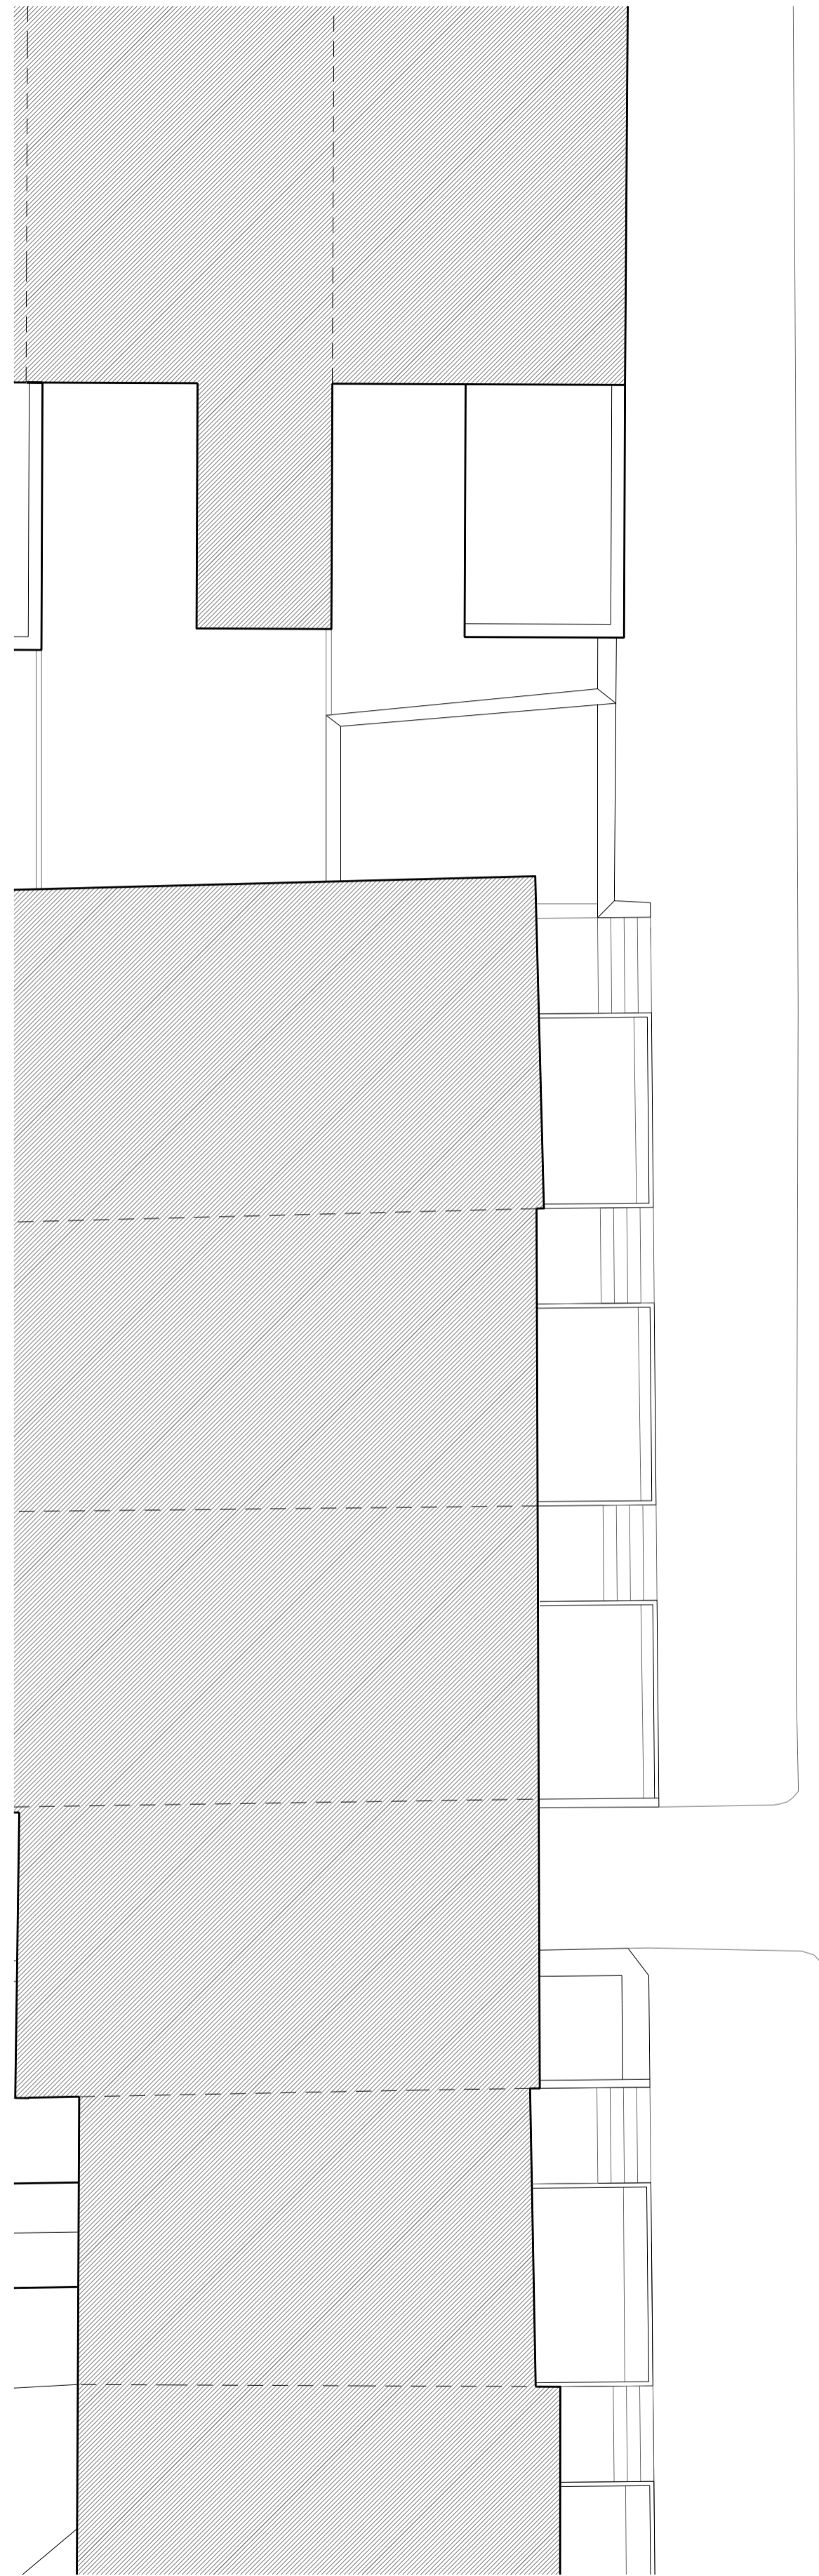

For Planning

 



Jamie Fobert Architects Ltd.
 5 Crescent Row
 London EC1Y 0SP
 T: 0207 553 6560
 F: 0207 553 6566
 mail@jamiefobertarchitects.com

Copyright of Jamie Fobert Architects Ltd 2016

Unless indicated below, this drawing is for information only.
 Do not scale. Use figured dimensions only. All dimensions to be checked on site.

Issue/Revision	Date	Rev

Project	1 Fitzroy Road
Subject	Existing 1st Floor Plan
Scale	1:100
Original Size	A1
Date	13.06.2016
Drawing No.	312_004

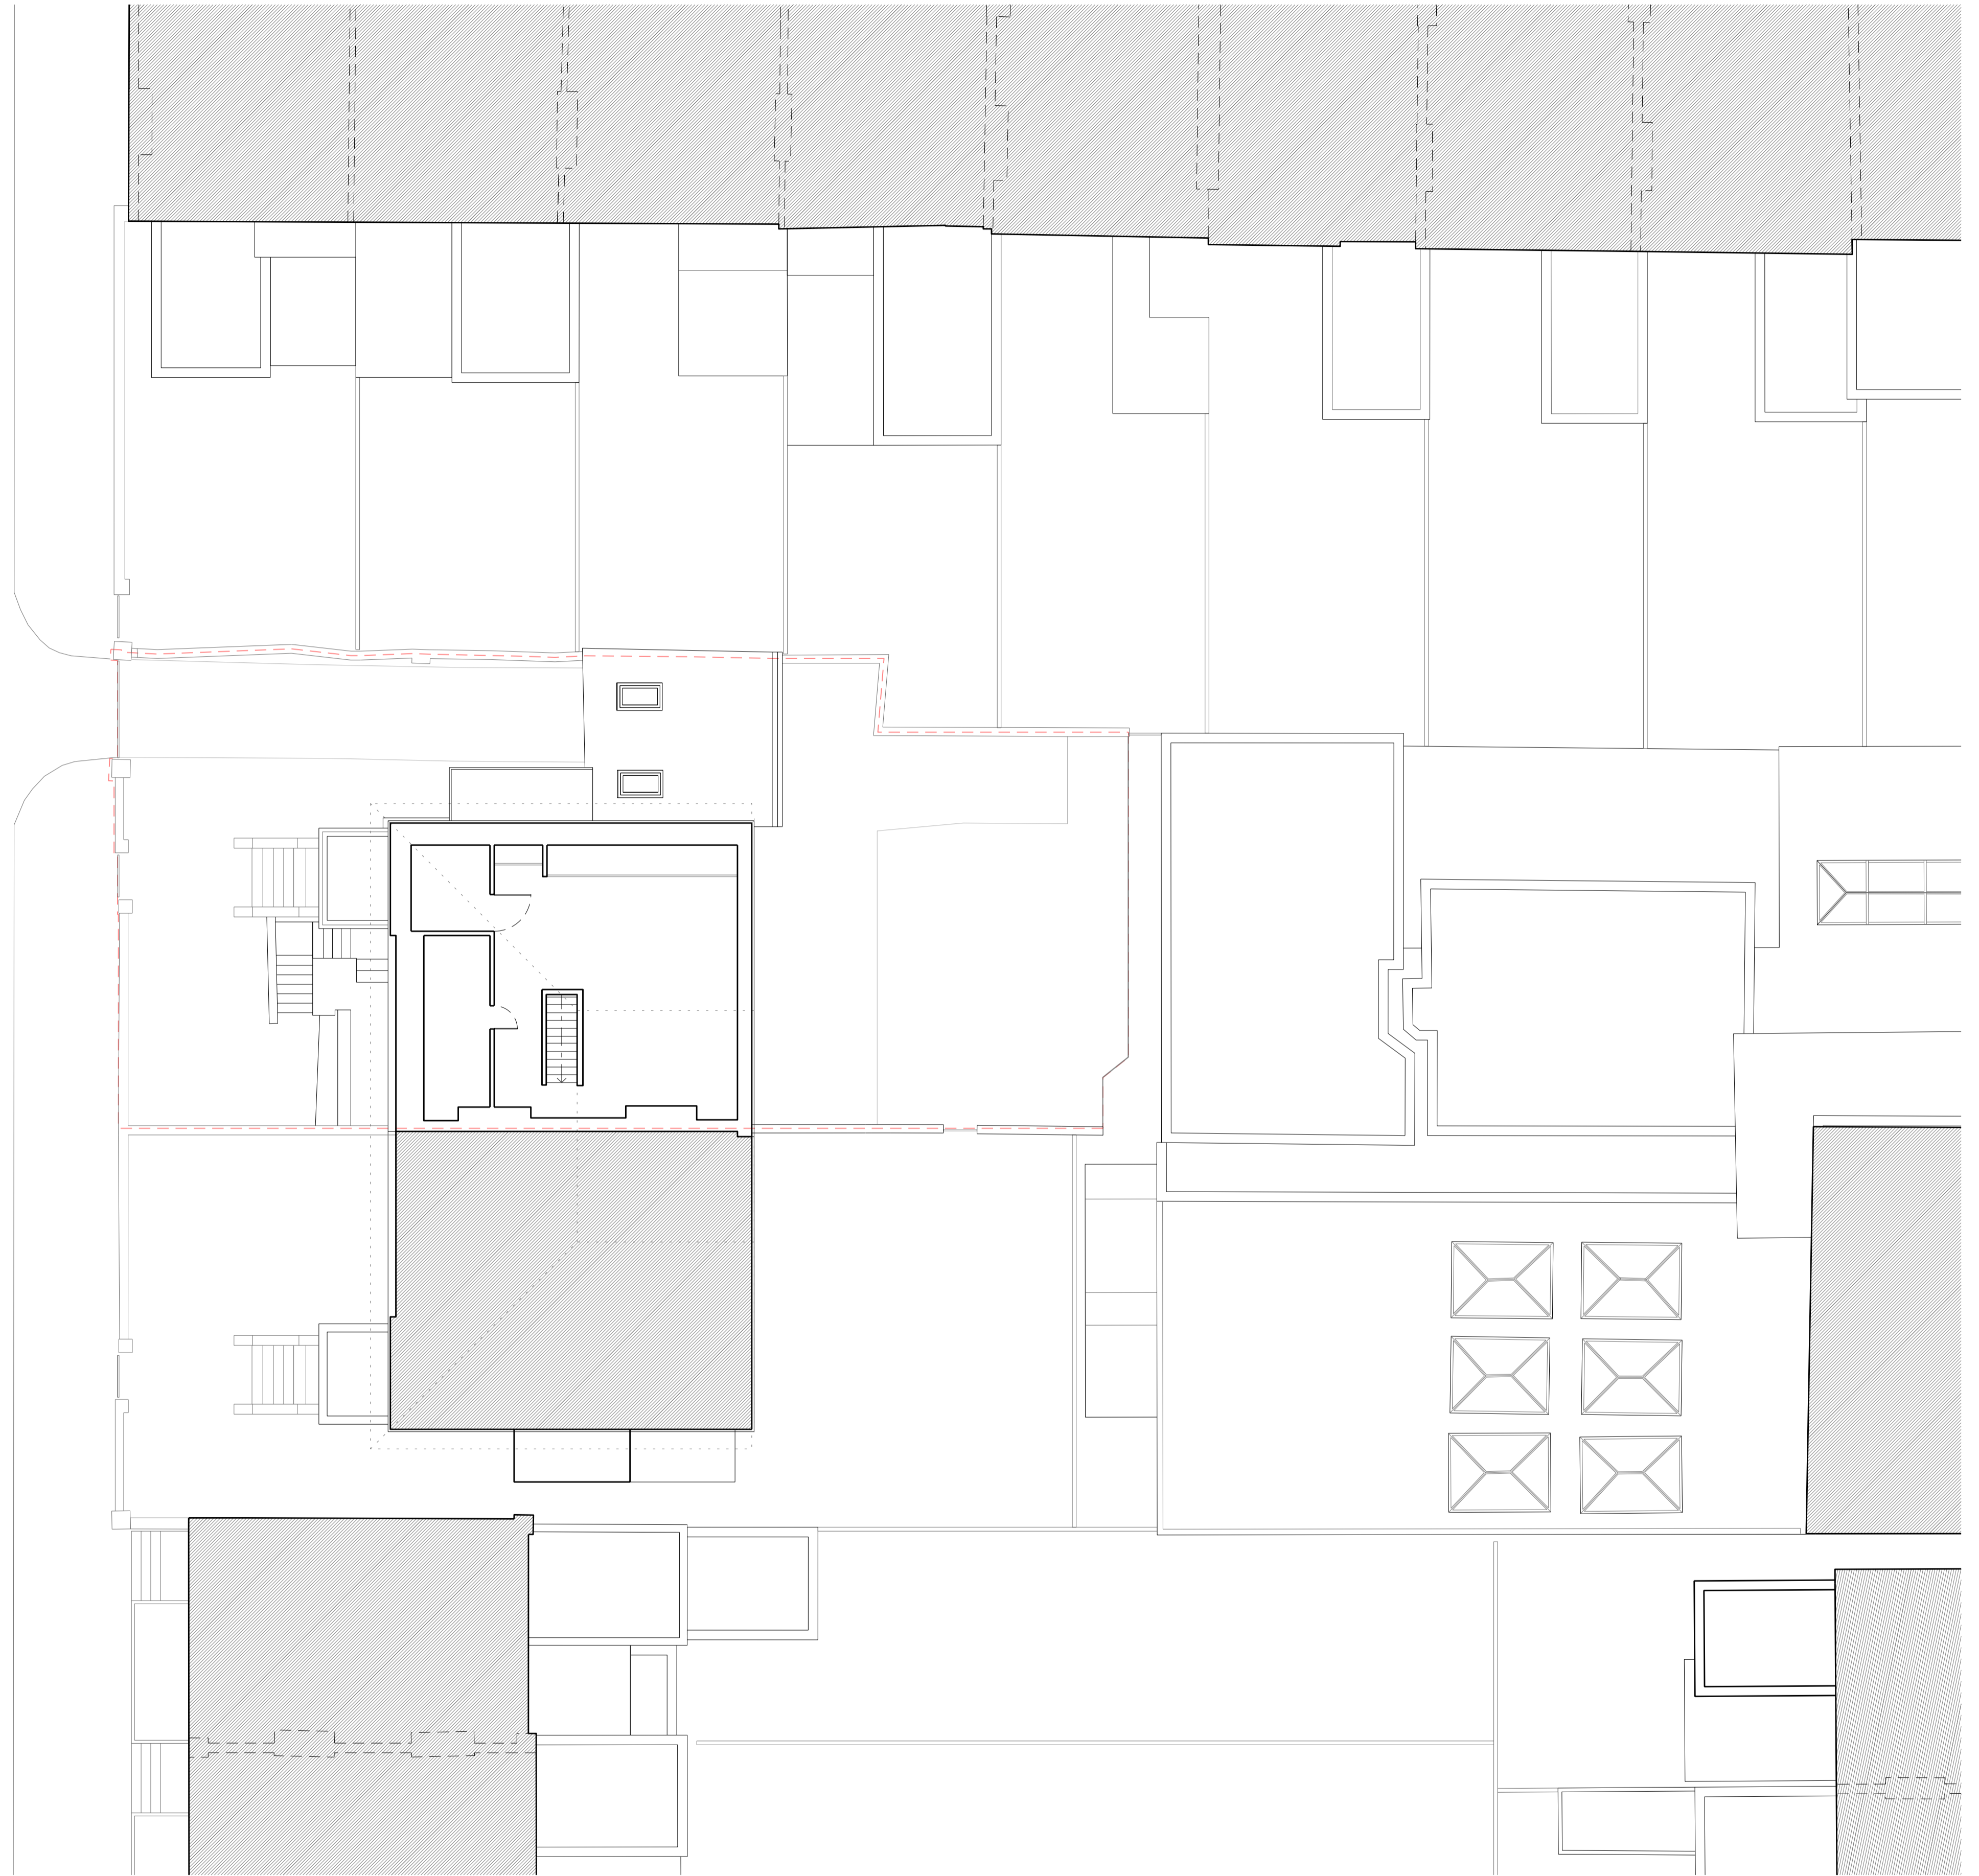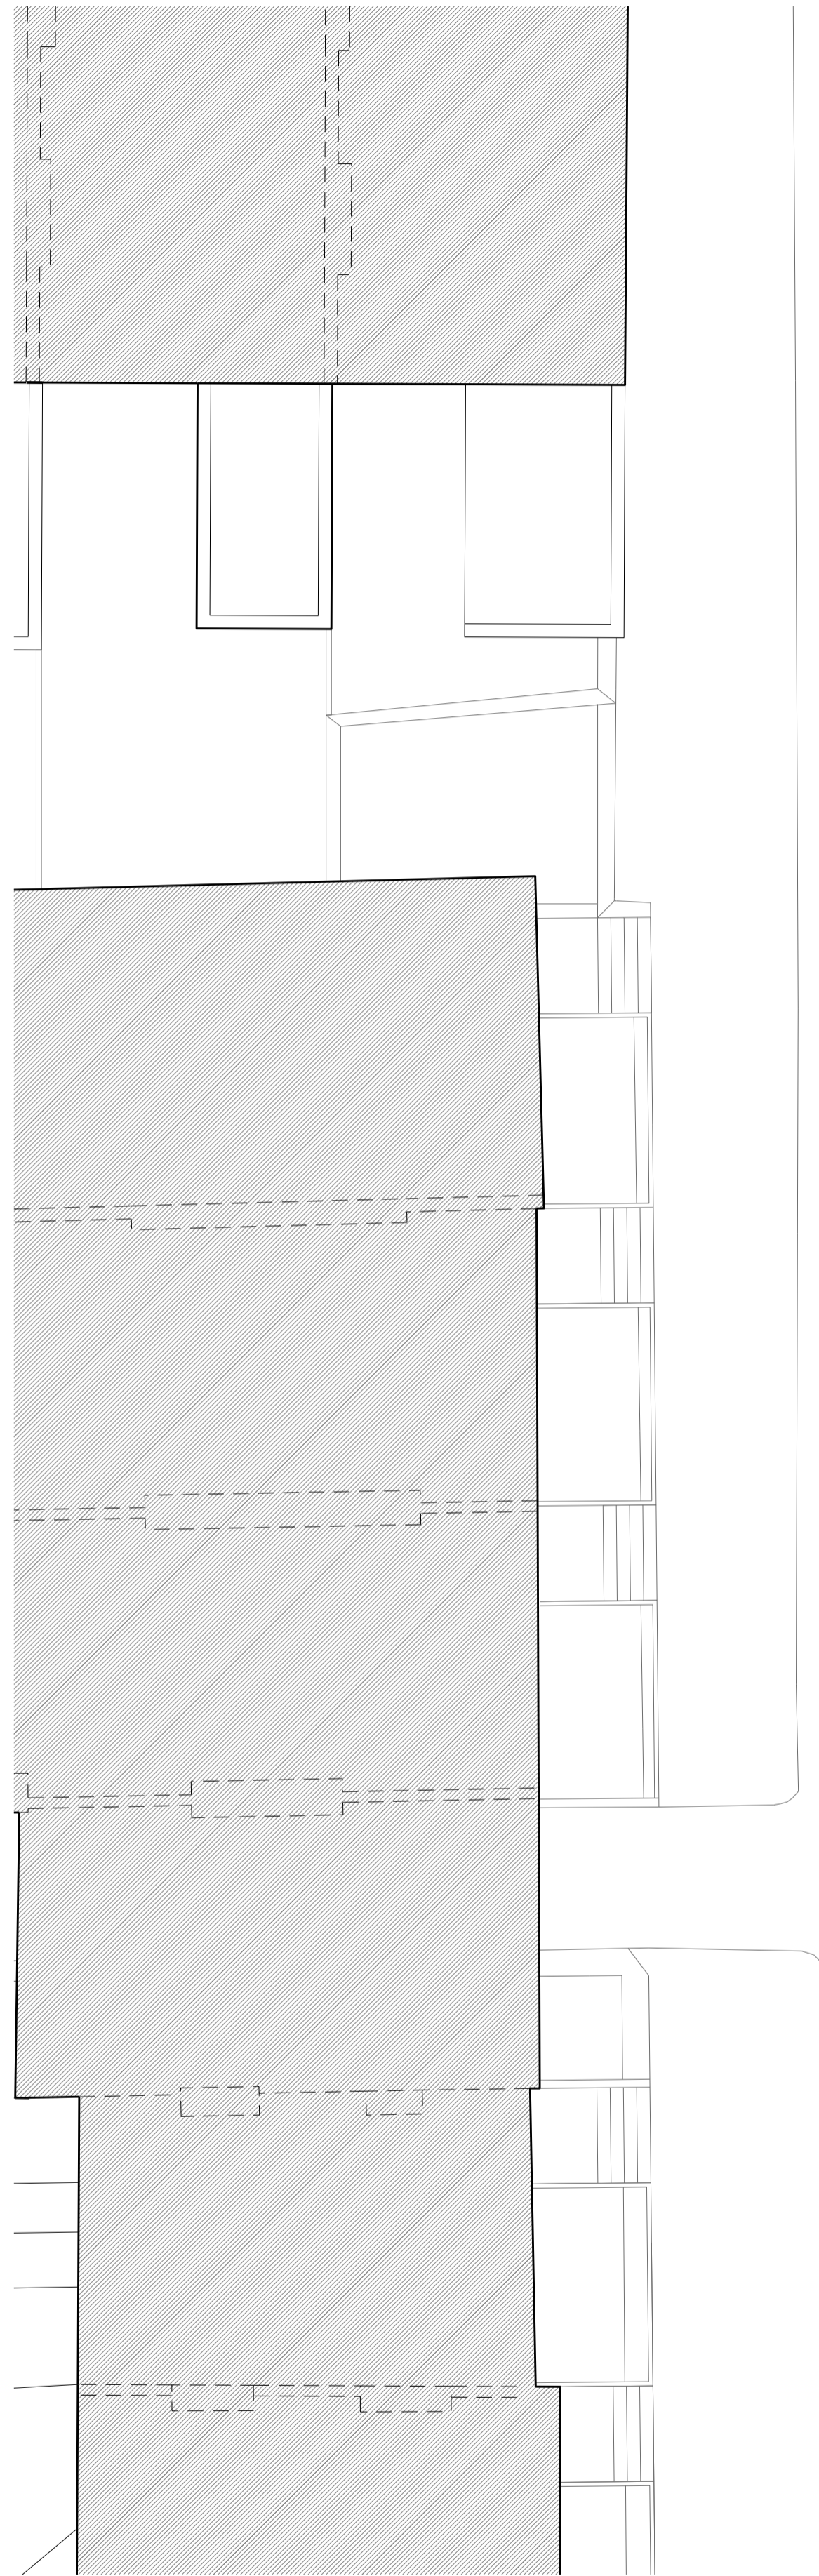

For Planning



Jamie Fobert Architects Ltd.
 5 Crescent Row
 London EC1Y 0SP
 T: 0207 553 6560
 F: 0207 553 6566
 mail@jamiefobertarchitects.com



Copyright of Jamie Fobert Architects Ltd 2016

Unless indicated below, this drawing is for information only.
 Do not scale. Use figured dimensions only. All dimensions to be checked on site.


Issue/Revision	Date	Rev

Project	1 Fitzroy Road
Subject	Existing 2nd Floor Plan
Scale	1:100
Original Size	A1
Date	13.06.2016

Drawing No. 312_005

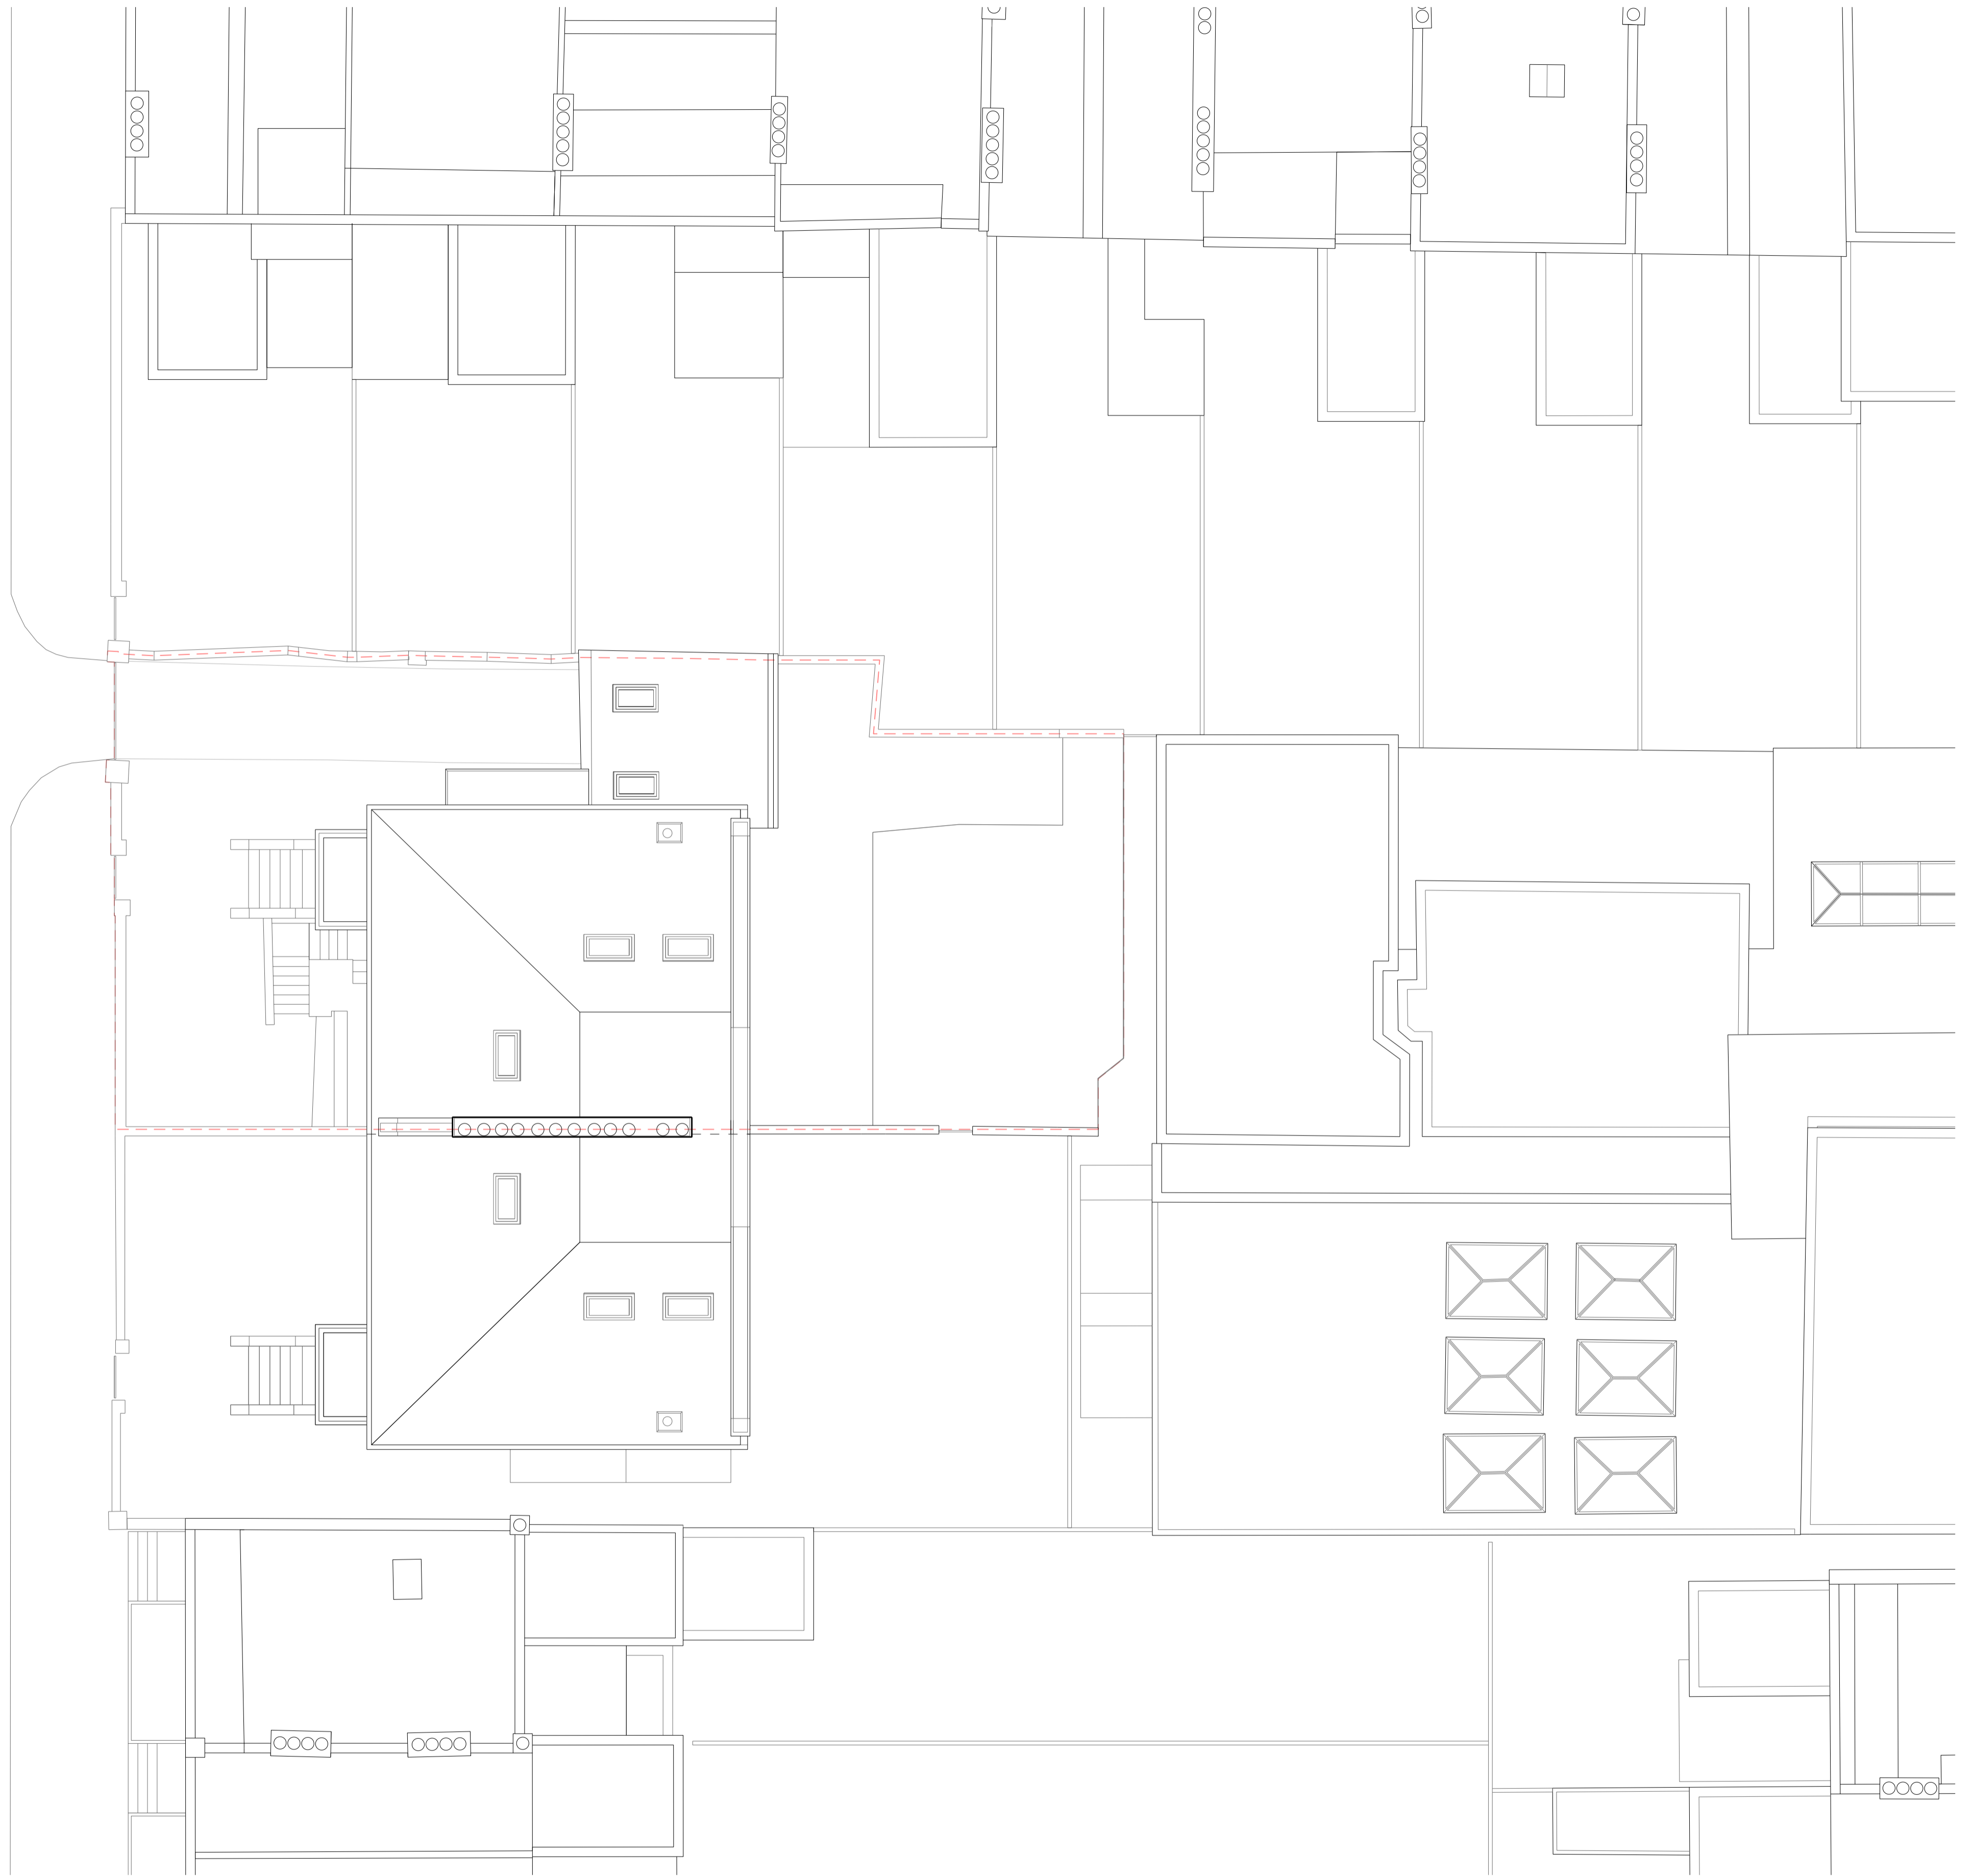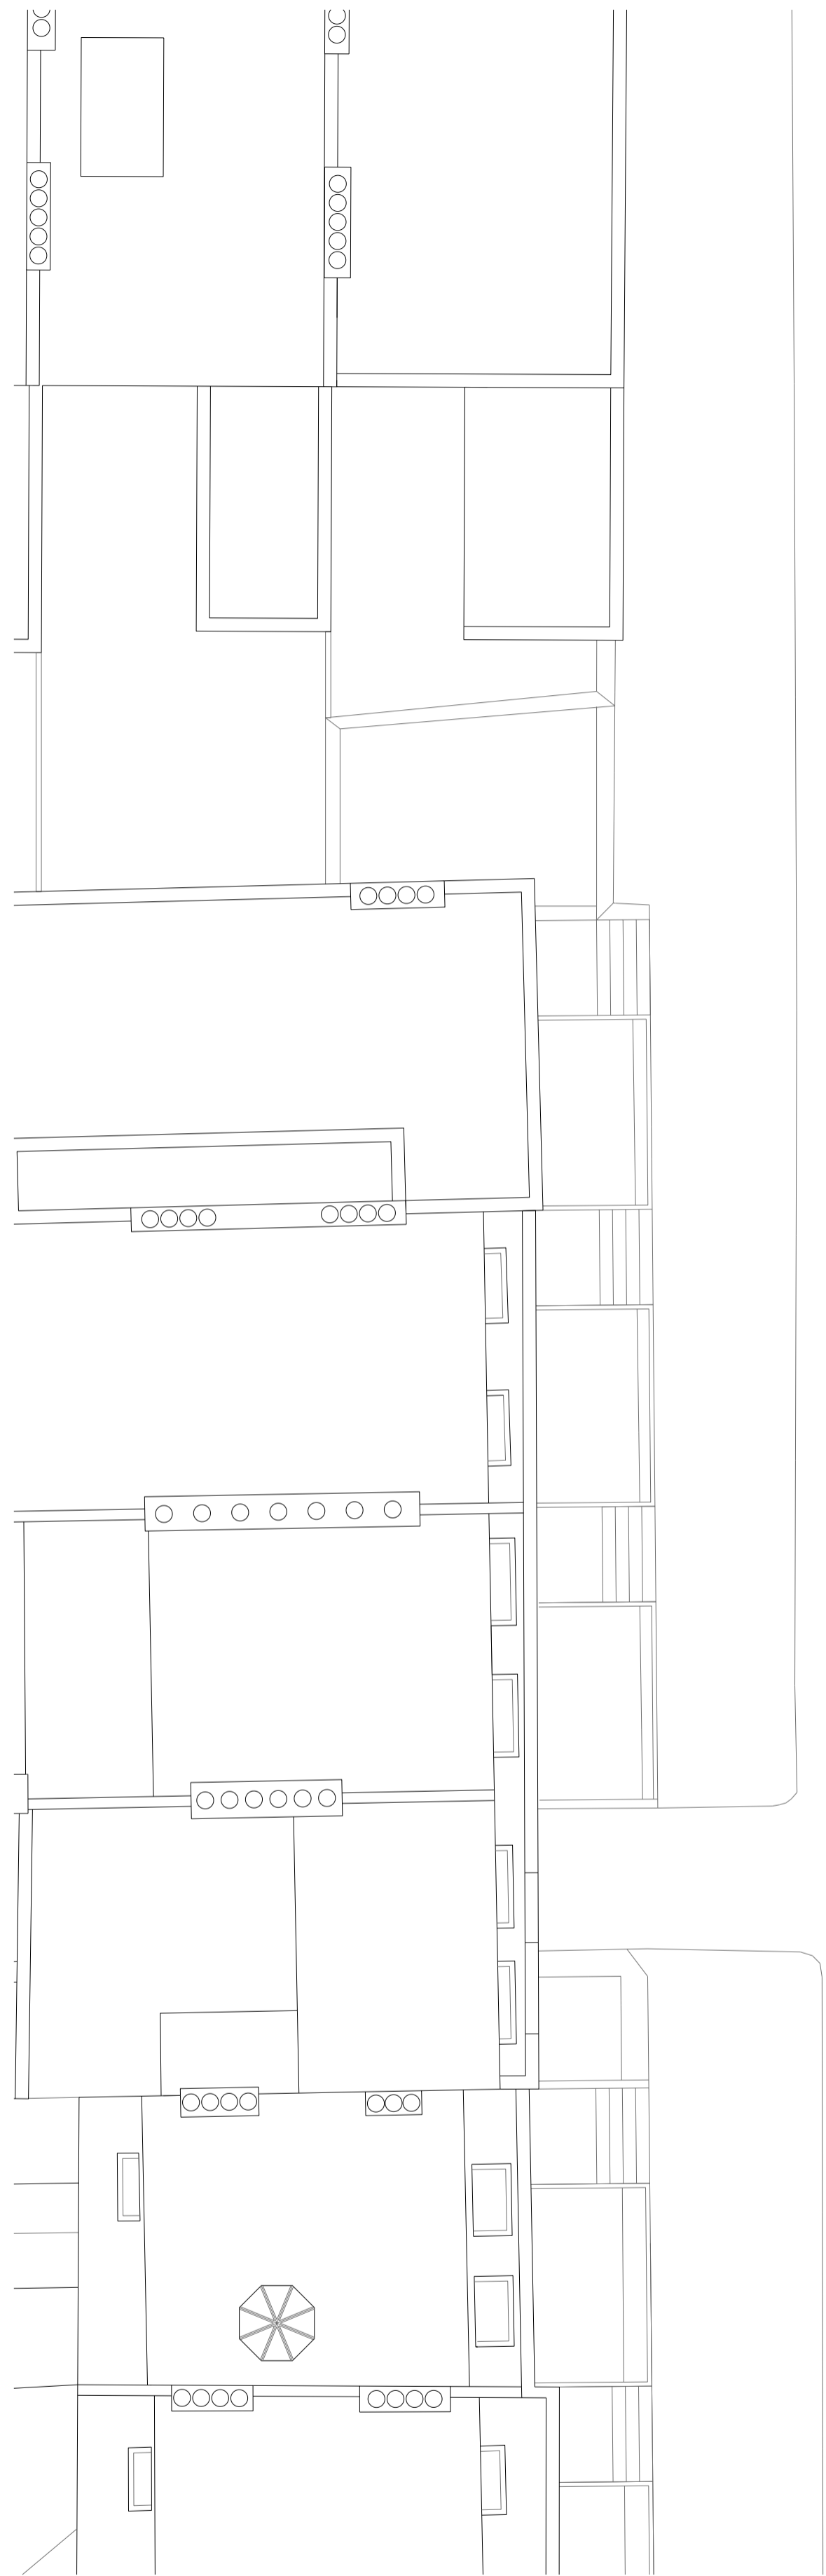

For Planning

 

Jamie Fobert Architects Ltd.
 5 Crescent Row
 London EC1Y 0SP
 T: 0207 553 6560
 F: 0207 553 6566
 mail@jamiefobertarchitects.com

Copyright of Jamie Fobert Architects Ltd 2016

Unless indicated below, this drawing is for information only.
 Do not scale. Use figured dimensions only. All dimensions to be checked on site.

Issue/Revision	Date	Rev

Project 1 Fitzroy Road



Subject Existing Roof Plan

Scale 1:100

Original Size A1

Date 13.06.2016

Drawing No. 312_006

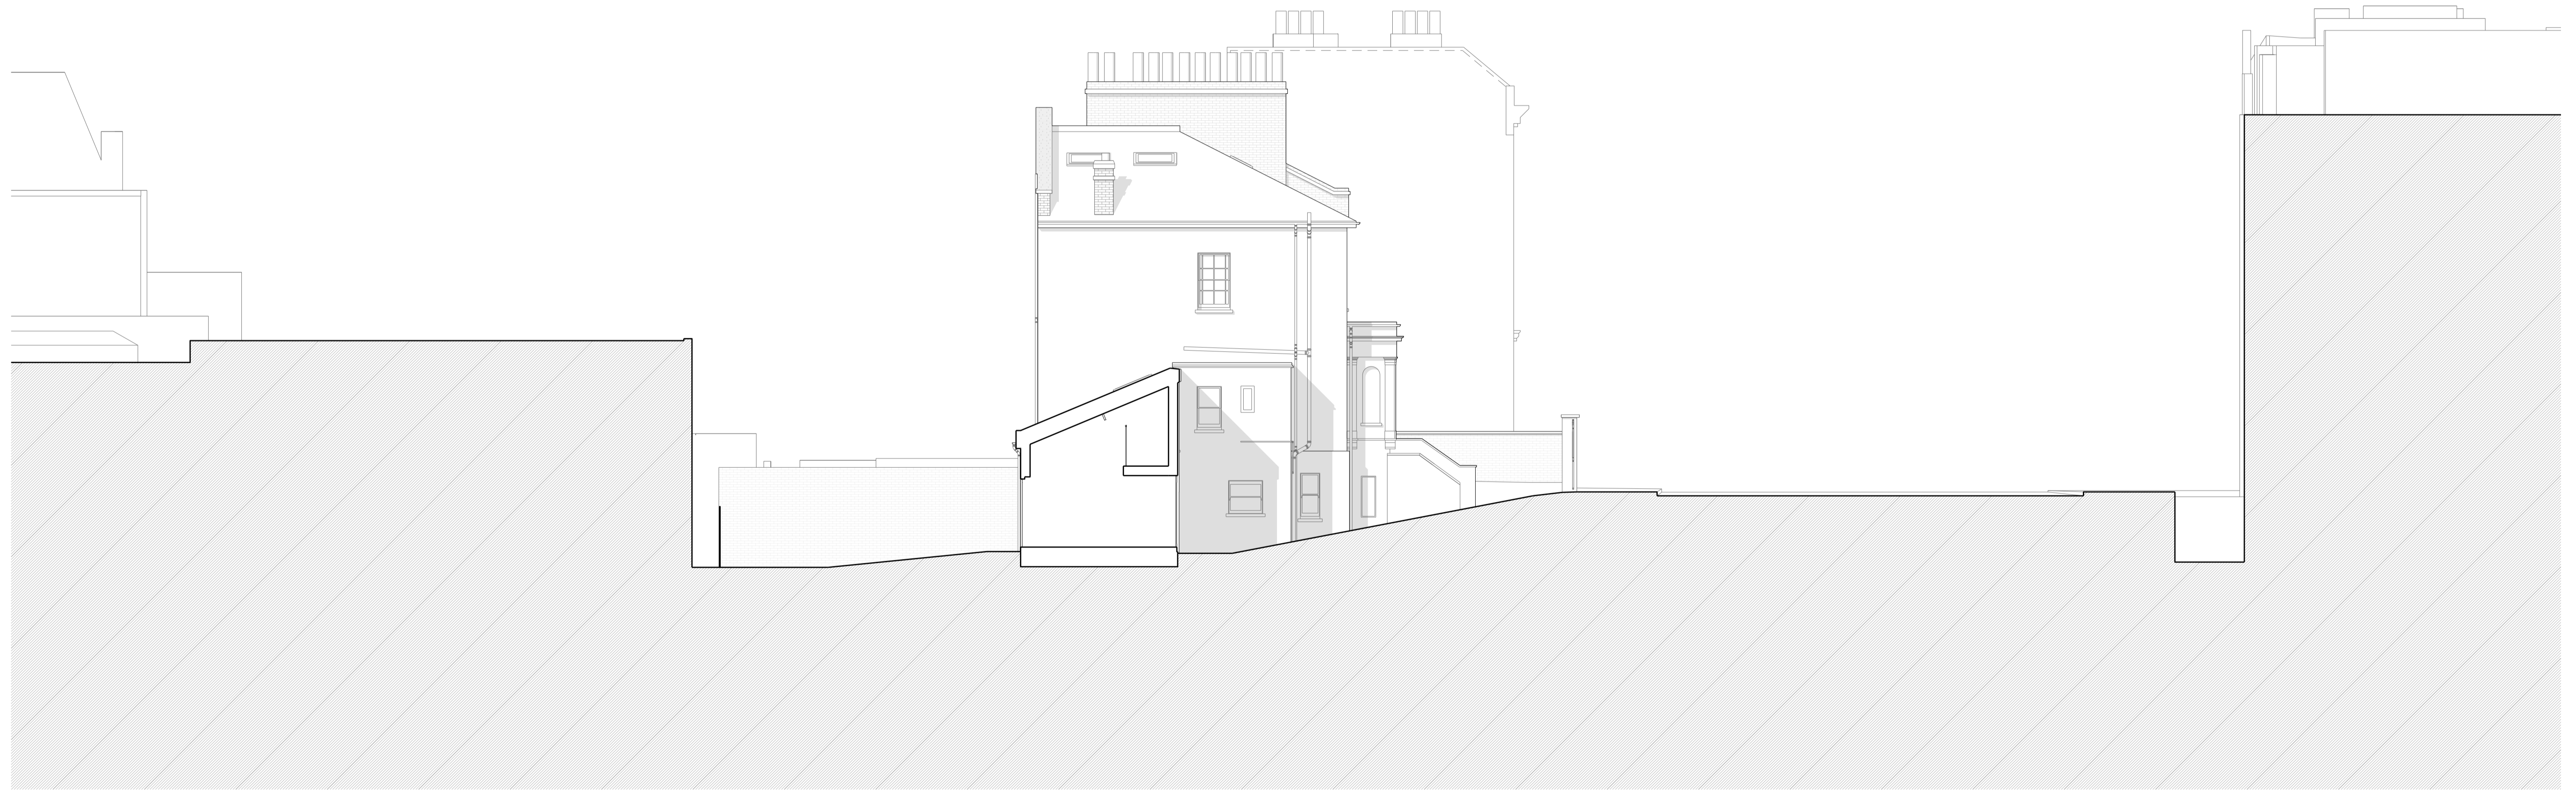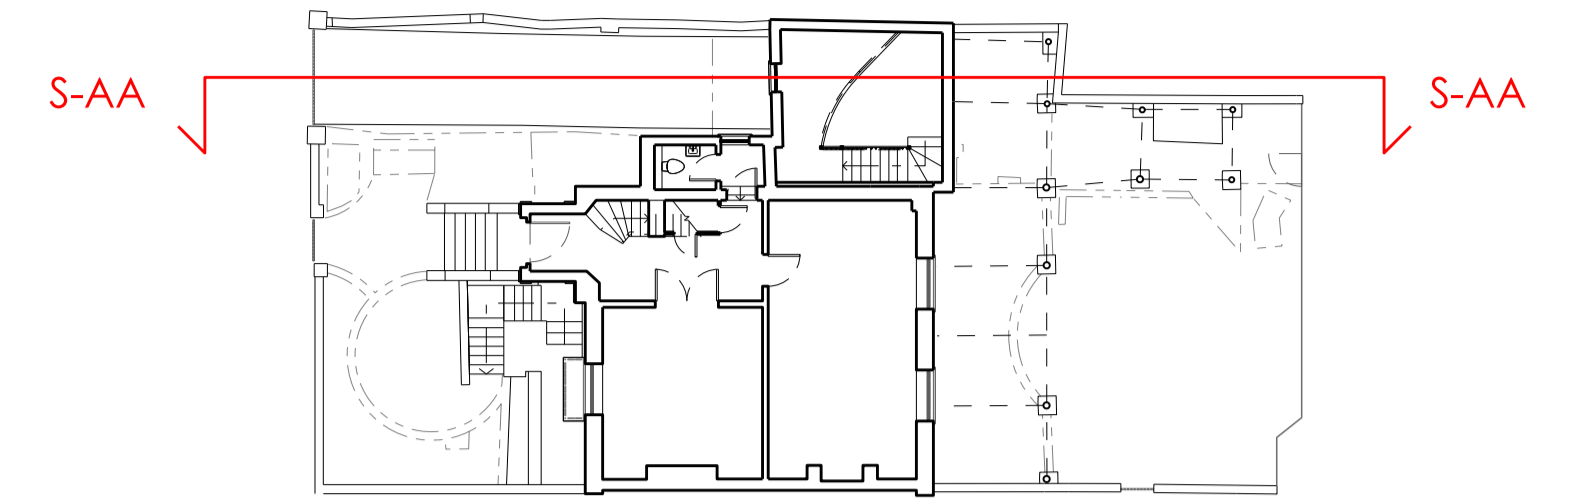

For Planning





Jamie Fobert Architects Ltd.
 5 Crescent Row
 London EC1Y 0SP
 T: 0207 553 6560
 F: 0207 553 6566
 mail@jamiefobertarchitects.com

Copyright of Jamie Fobert Architects Ltd 2016

Unless indicated below, this drawing is for information only.
 Do not scale. Use figured dimensions only. All dimensions to be checked on site.

Issue/Revision	Date	Rev

Project	1 Fitzroy Road
Subject	S AA_Existing Long Section
Scale	1:100
Original Size	A1
Date	13.06.2016
Drawing No.	312_020

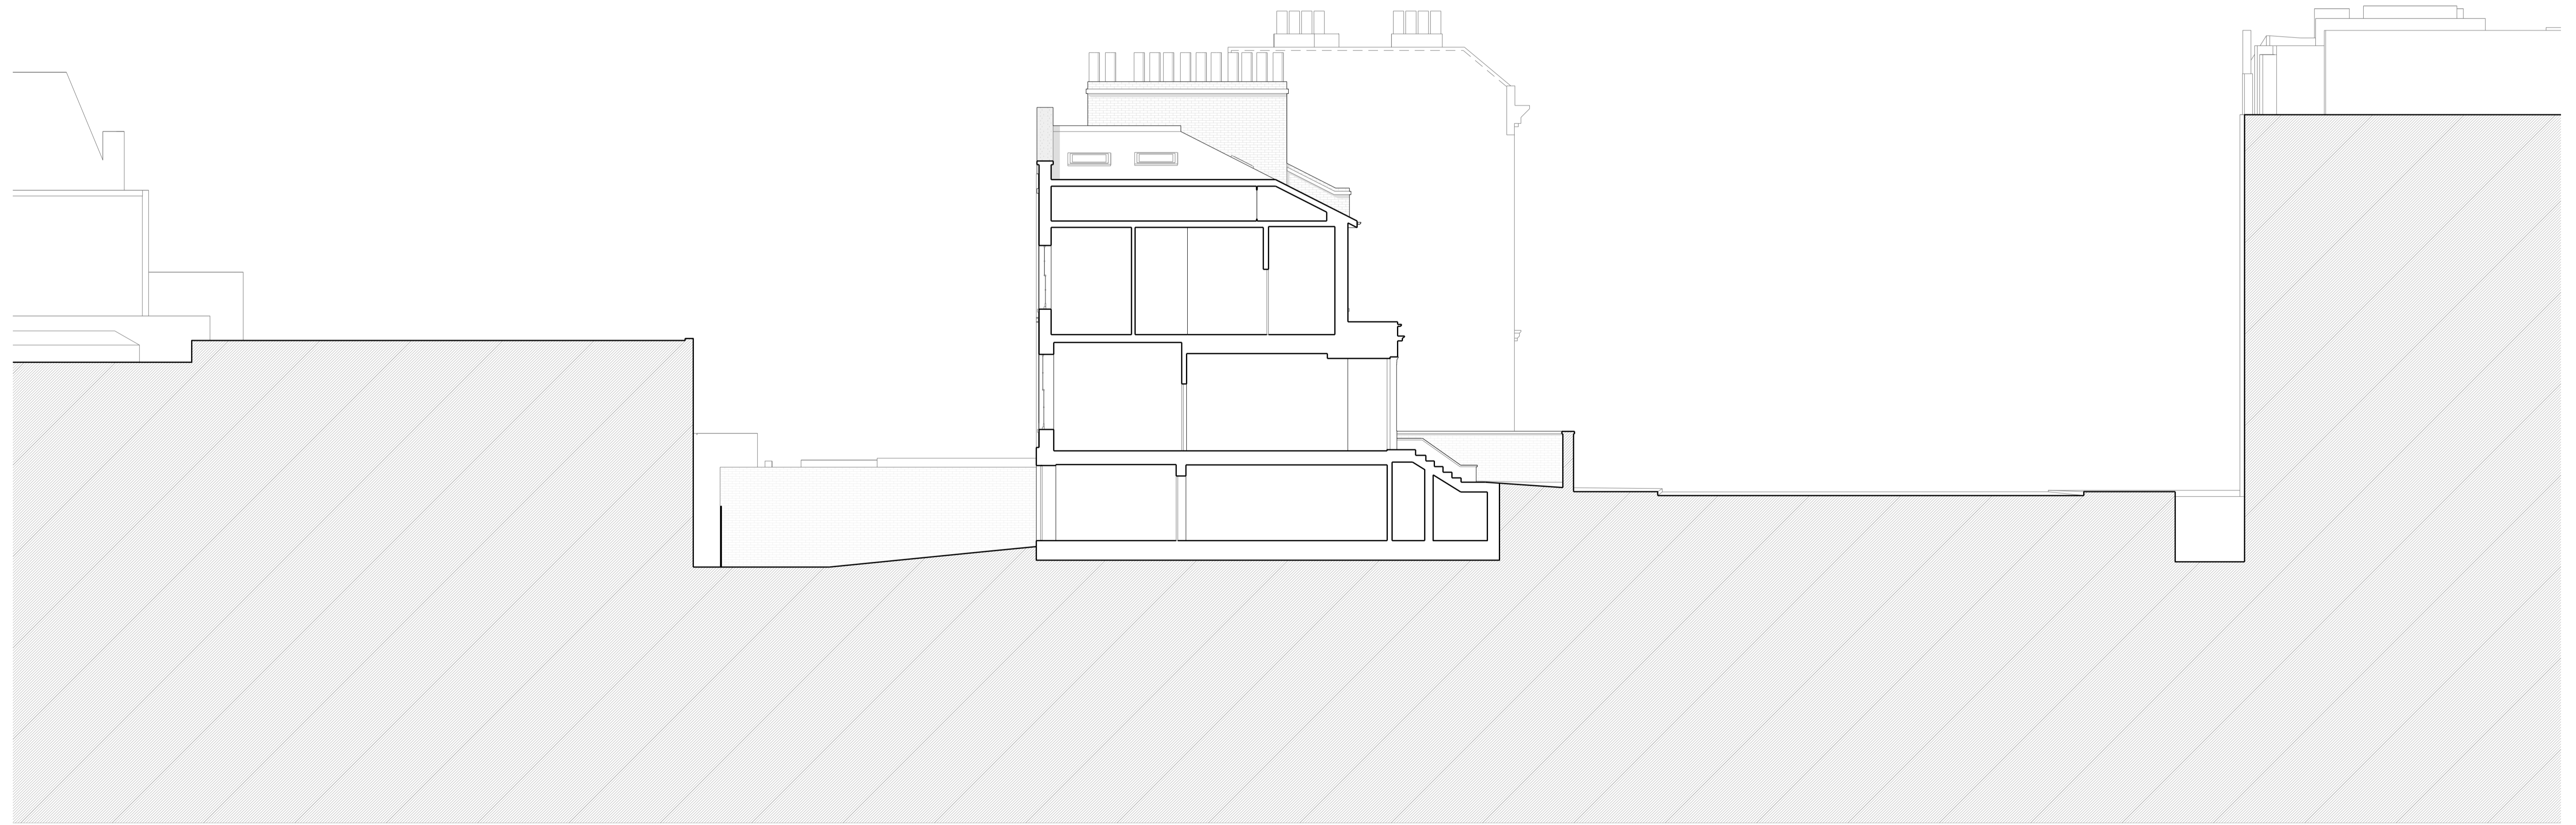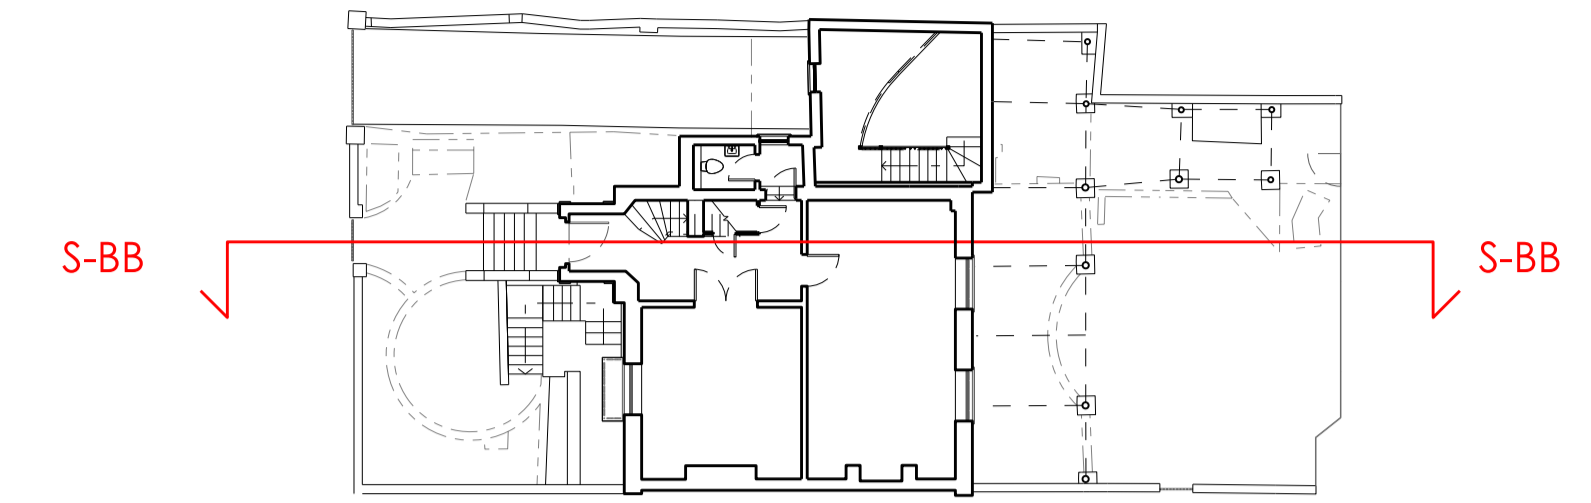

For Planning





Jamie Fobert Architects Ltd.
 5 Crescent Row
 London EC1Y 0SP
 T: 0207 553 6560
 F: 0207 553 6566
 mail@jamiefobertarchitects.com

Copyright of Jamie Fobert Architects Ltd 2016

Unless indicated below, this drawing is for information only.
 Do not scale. Use figured dimensions only. All dimensions to be checked on site.

Issue/Revision	Date	Rev

Project	1 Fitzroy Road
Subject	S BB_Existing Long Section
Scale	1:100
Original Size	A1
Date	13.06.2016
Drawing No.	312_021

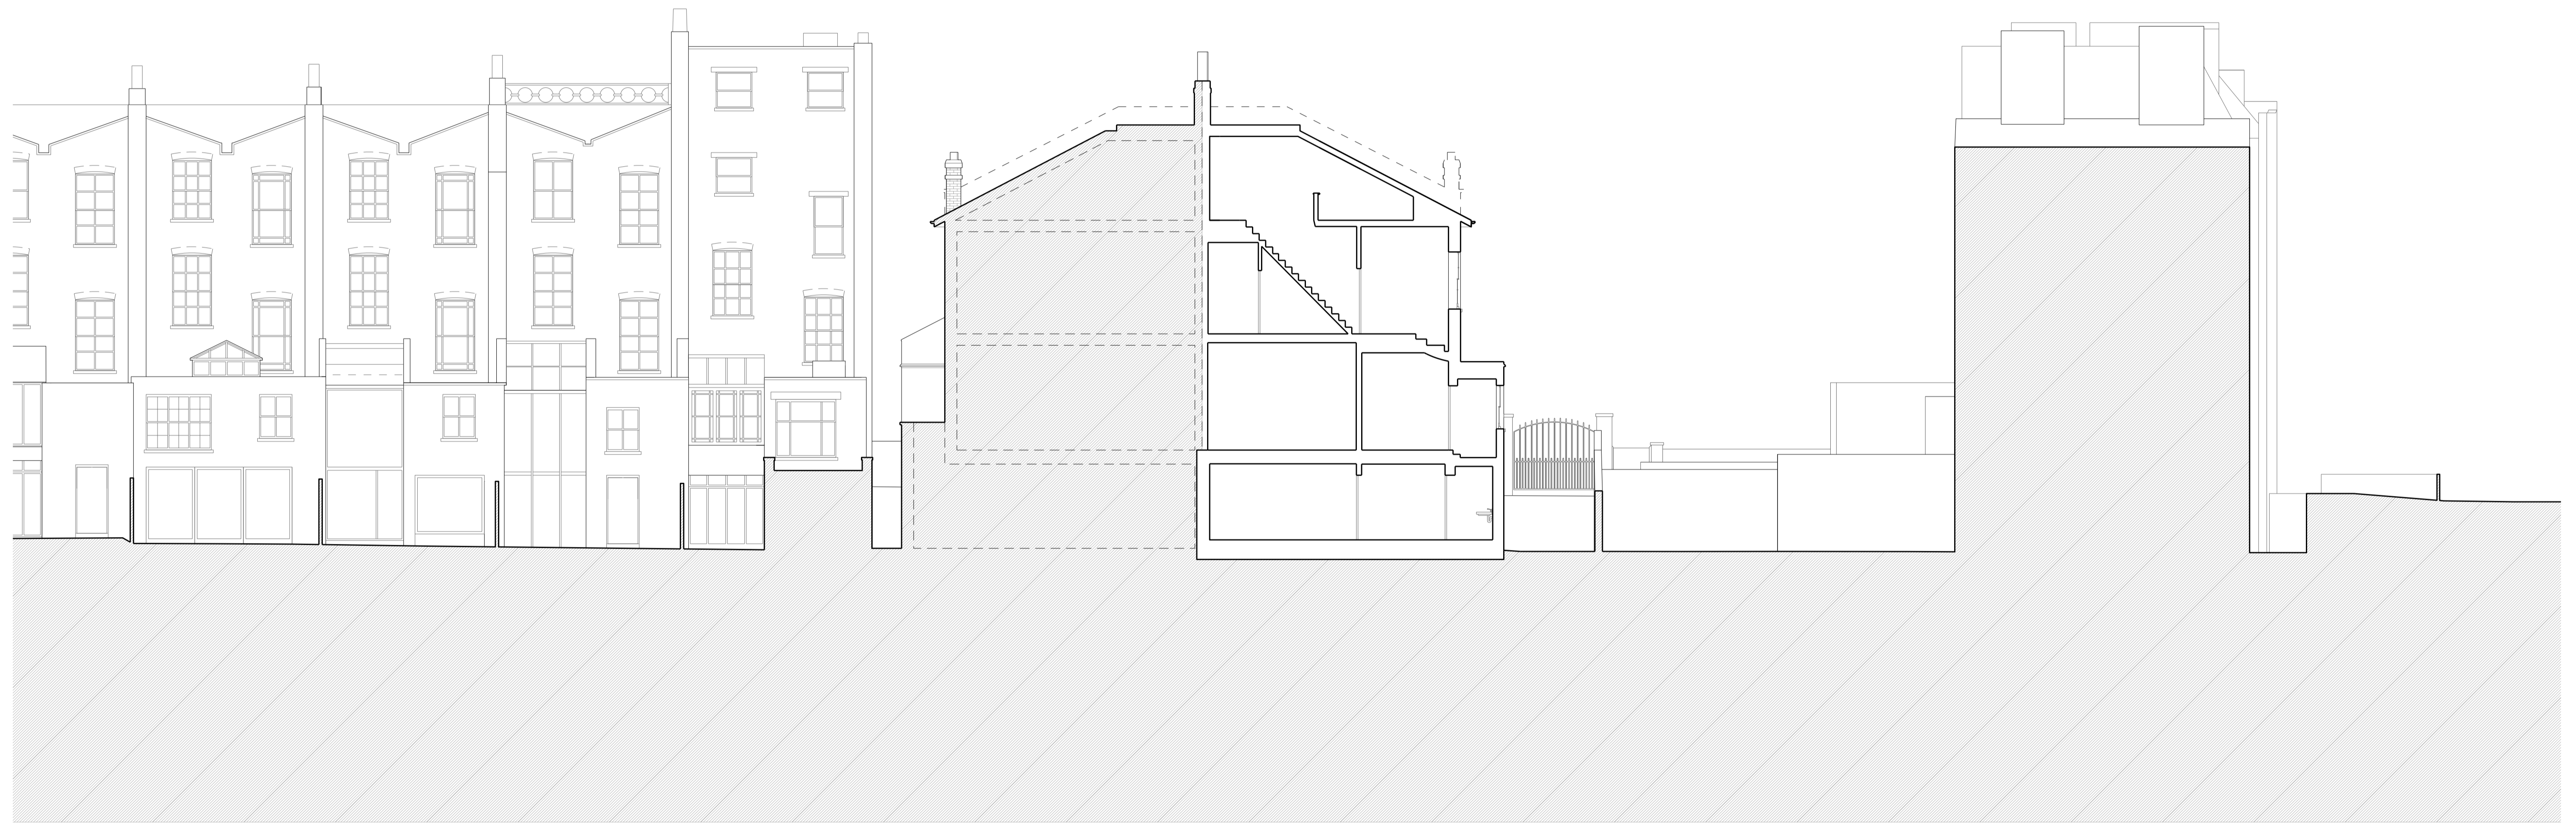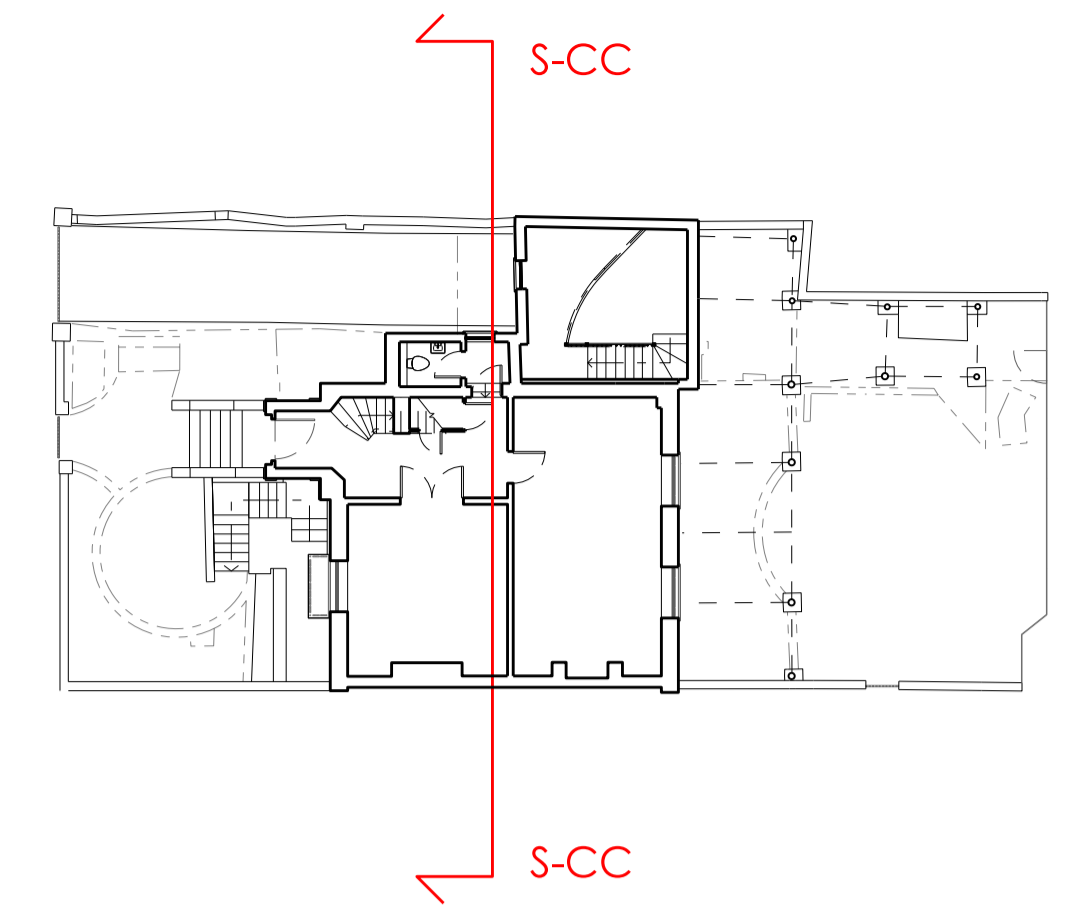

For Planning




Jamie Fobert Architects Ltd.
 5 Crescent Row
 London EC1Y 0SP
 T: 0207 553 6560
 F: 0207 553 6566
 mail@jamiefobertarchitects.com

Copyright of Jamie Fobert Architects Ltd 2016

Unless indicated below, this drawing is for information only.
 Do not scale. Use figured dimensions only. All dimensions to be checked on site.

Issue/Revision	Date	Rev

Project	1 Fitzroy Road
Subject	S CC_Existing Cross Section
Scale	1:100
Original Size	A1
Date	13.06.2016
Drawing No.	312_022

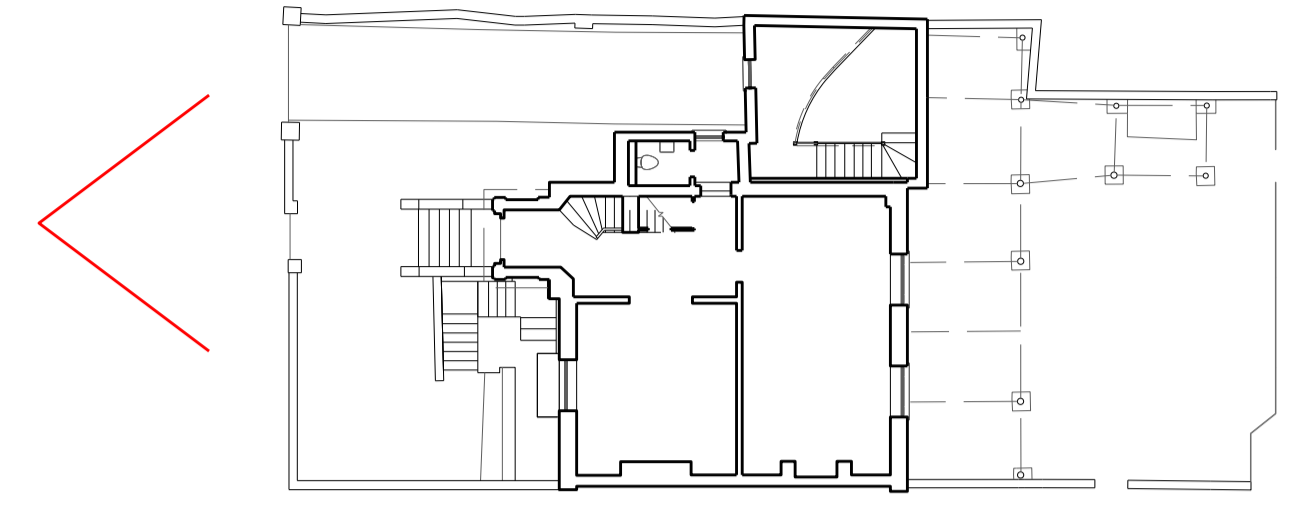

For Planning



Jamie Fobert Architects Ltd.

5 Crescent Row
 London EC1Y 0SP
 T: 0207 553 6560
 F: 0207 553 6566
 mail@jamiefobertarchitects.com


Copyright of Jamie Fobert Architects Ltd 2016

Unless indicated below, this drawing is for information only.
 Do not scale. Use figured dimensions only. All dimensions to be checked on site.

Issue/Revision	Date	Rev

Project 1 Filzroy Road

Subject	Existing West Elevation
Scale	1:100
Original Size	A1
Date	13.06.2016
Drawing No.	312_030

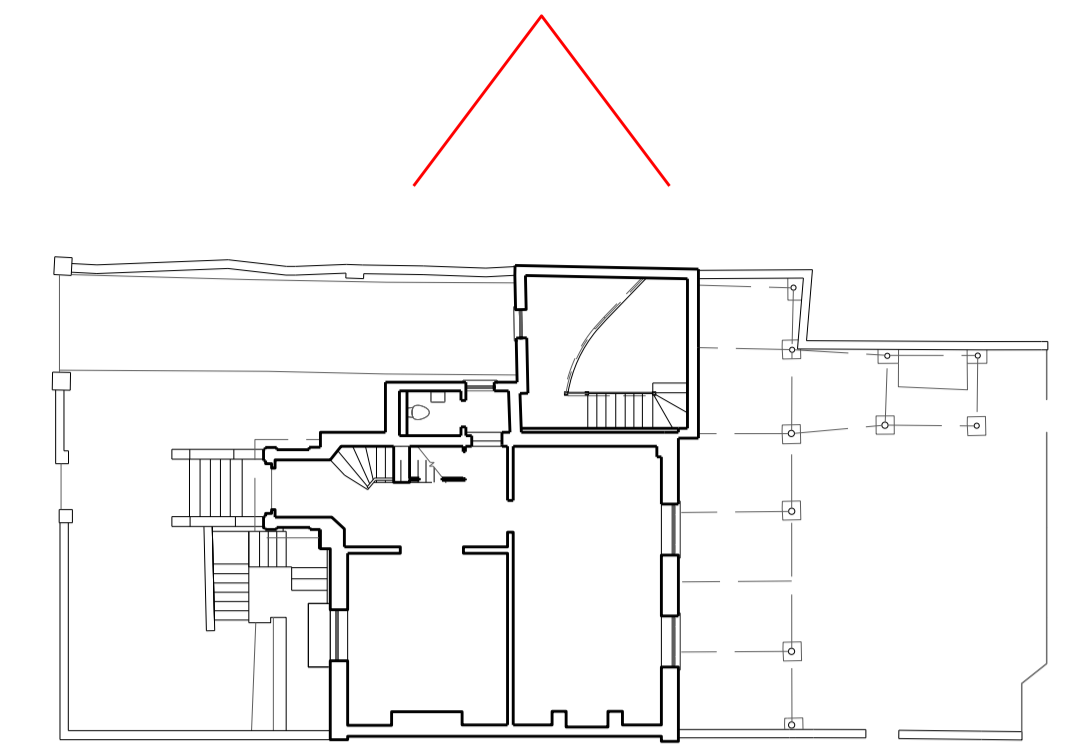

For Planning



Jamie Fobert Architects Ltd.

5 Crescent Row
 London EC1Y 0SP
 T: 0207 553 6560
 F: 0207 553 6566
 mail@jamiefobertarchitects.com

Copyright of Jamie Fobert Architects Ltd 2016

Unless indicated below, this drawing is for information only.
 Do not scale. Use figured dimensions only. All dimensions to be checked on site.

Issue/Revision	Date	Rev

Project **1 Fitzroy Road**


Subject **Existing North Elevation**

Scale **1:100**

Original Size **A1**

Date **13.06.2016**

Drawing No. **312_031**

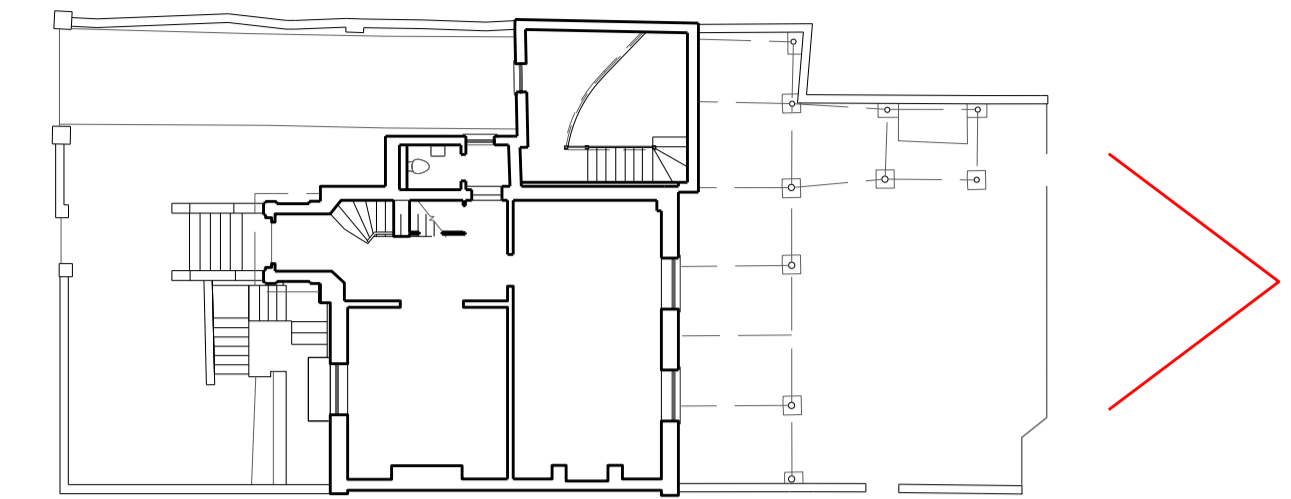

For Planning



Jamie Fobert Architects Ltd.
 5 Crescent Row
 London EC1Y 0SP
 T: 0207 553 6560
 F: 0207 553 6566
 mail@jamiefobertarchitects.com

Copyright of Jamie Fobert Architects Ltd 2016

Unless indicated below, this drawing is for information only.
 Do not scale. Use figured dimensions only. All dimensions to be checked on site.

Issue/Revision	Date	Rev

Project	1 Fitzroy Road
Subject	Existing East Elevation
Scale	1:100
Original Size	A1
Date	13.06.2016
Drawing No.	312_032