



North Facing Elevation - Existing Drummond Street

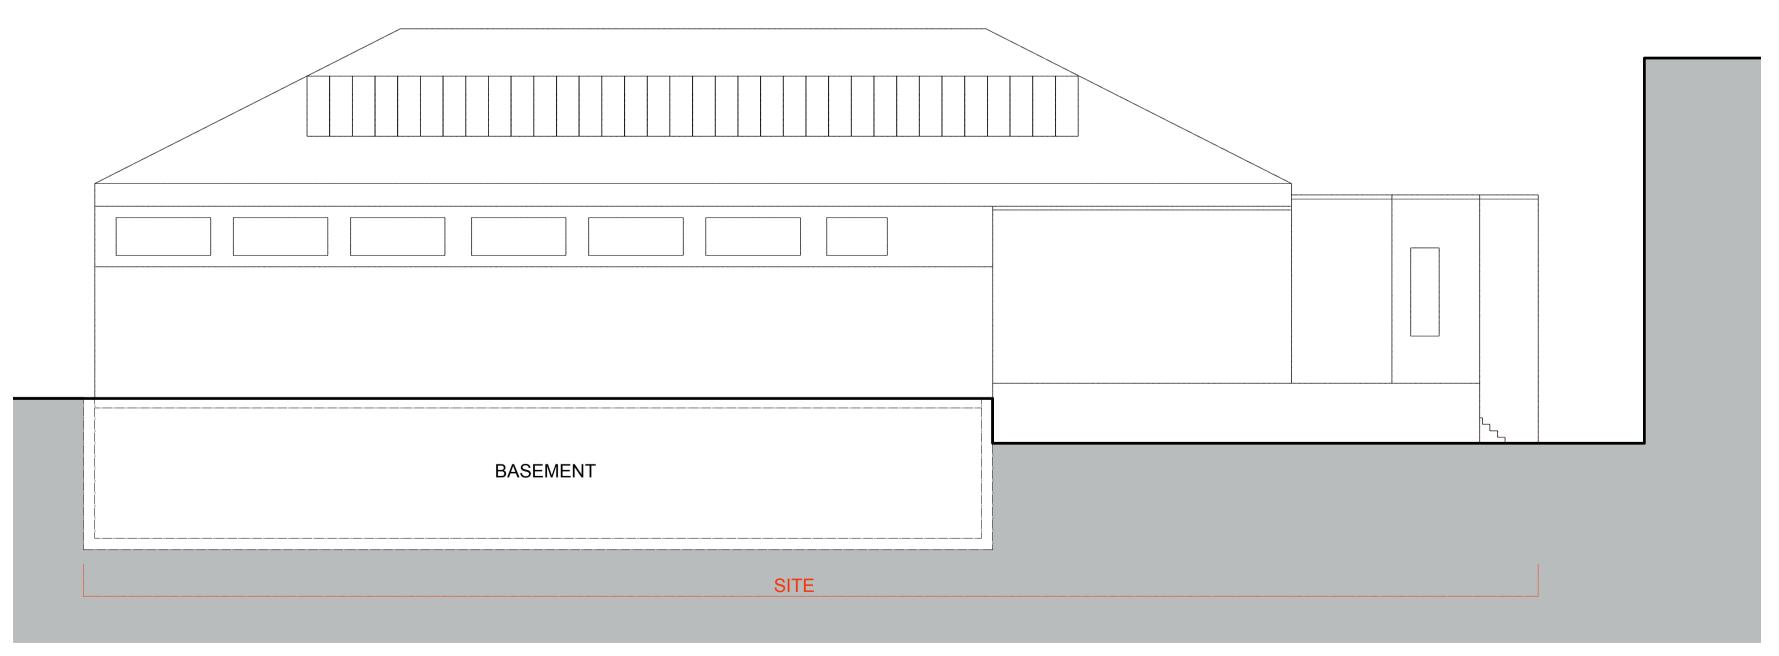


## South Facing Elevation - Existing Euston Street

CZWG Architects LLP 17 Bowling Green Lane London EC1R 0QB	<b>Rev:</b> P01 Initial Issue.	<b>Date:</b> 17.06.16	Drn: EC	Chk: LB	
Telephone 020 7253 2523 Fax: 020 7250 0594 mail@czwgarchitects.co.uk www.czwg.com					
Do not scale off this drawing Report all errors and omissions to the Architect Dimensions to be checked on site					
SHEET INFORMATION:					
Plotted by : E.CRANKE Plot date : 17 June 2016 17:20:04					

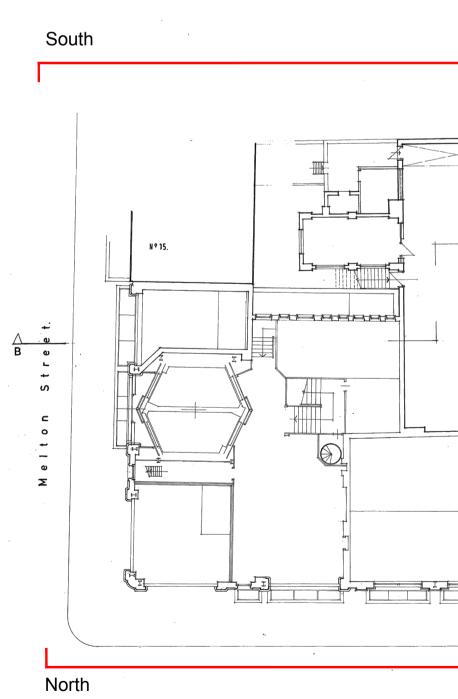



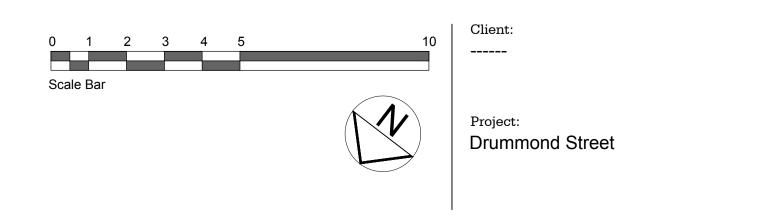

`~ .

A⊳ № 67. Nº 55 up and over door in the source of the second Covered Way WE WE Nº 61. F.R.Roller Shutters Nº59. 🖒 Canopy over hatch ay light over counte \_\_\_\_\_\_ <u>\_\_\_\_</u> -Folding Doors 1 Drummond Street A>

Title: Drummond Street North and South Elevations Existing Drawing status: Planning

CZWG

Scale @ A1 1:100 Drawing No: **2049-00-DR-0060** 

Rev: **P01**