



NOTES  
 DO NOT SCALE THIS DRAWING  
 THIS DRAWING IS COPYRIGHT PM DEVEREUX  
 ALL DIMENSIONS TO BE CONFIRMED ON SITE  
 ANY INCONSISTENCIES TO BE REPORTED TO ARCHITECT IMMEDIATELY

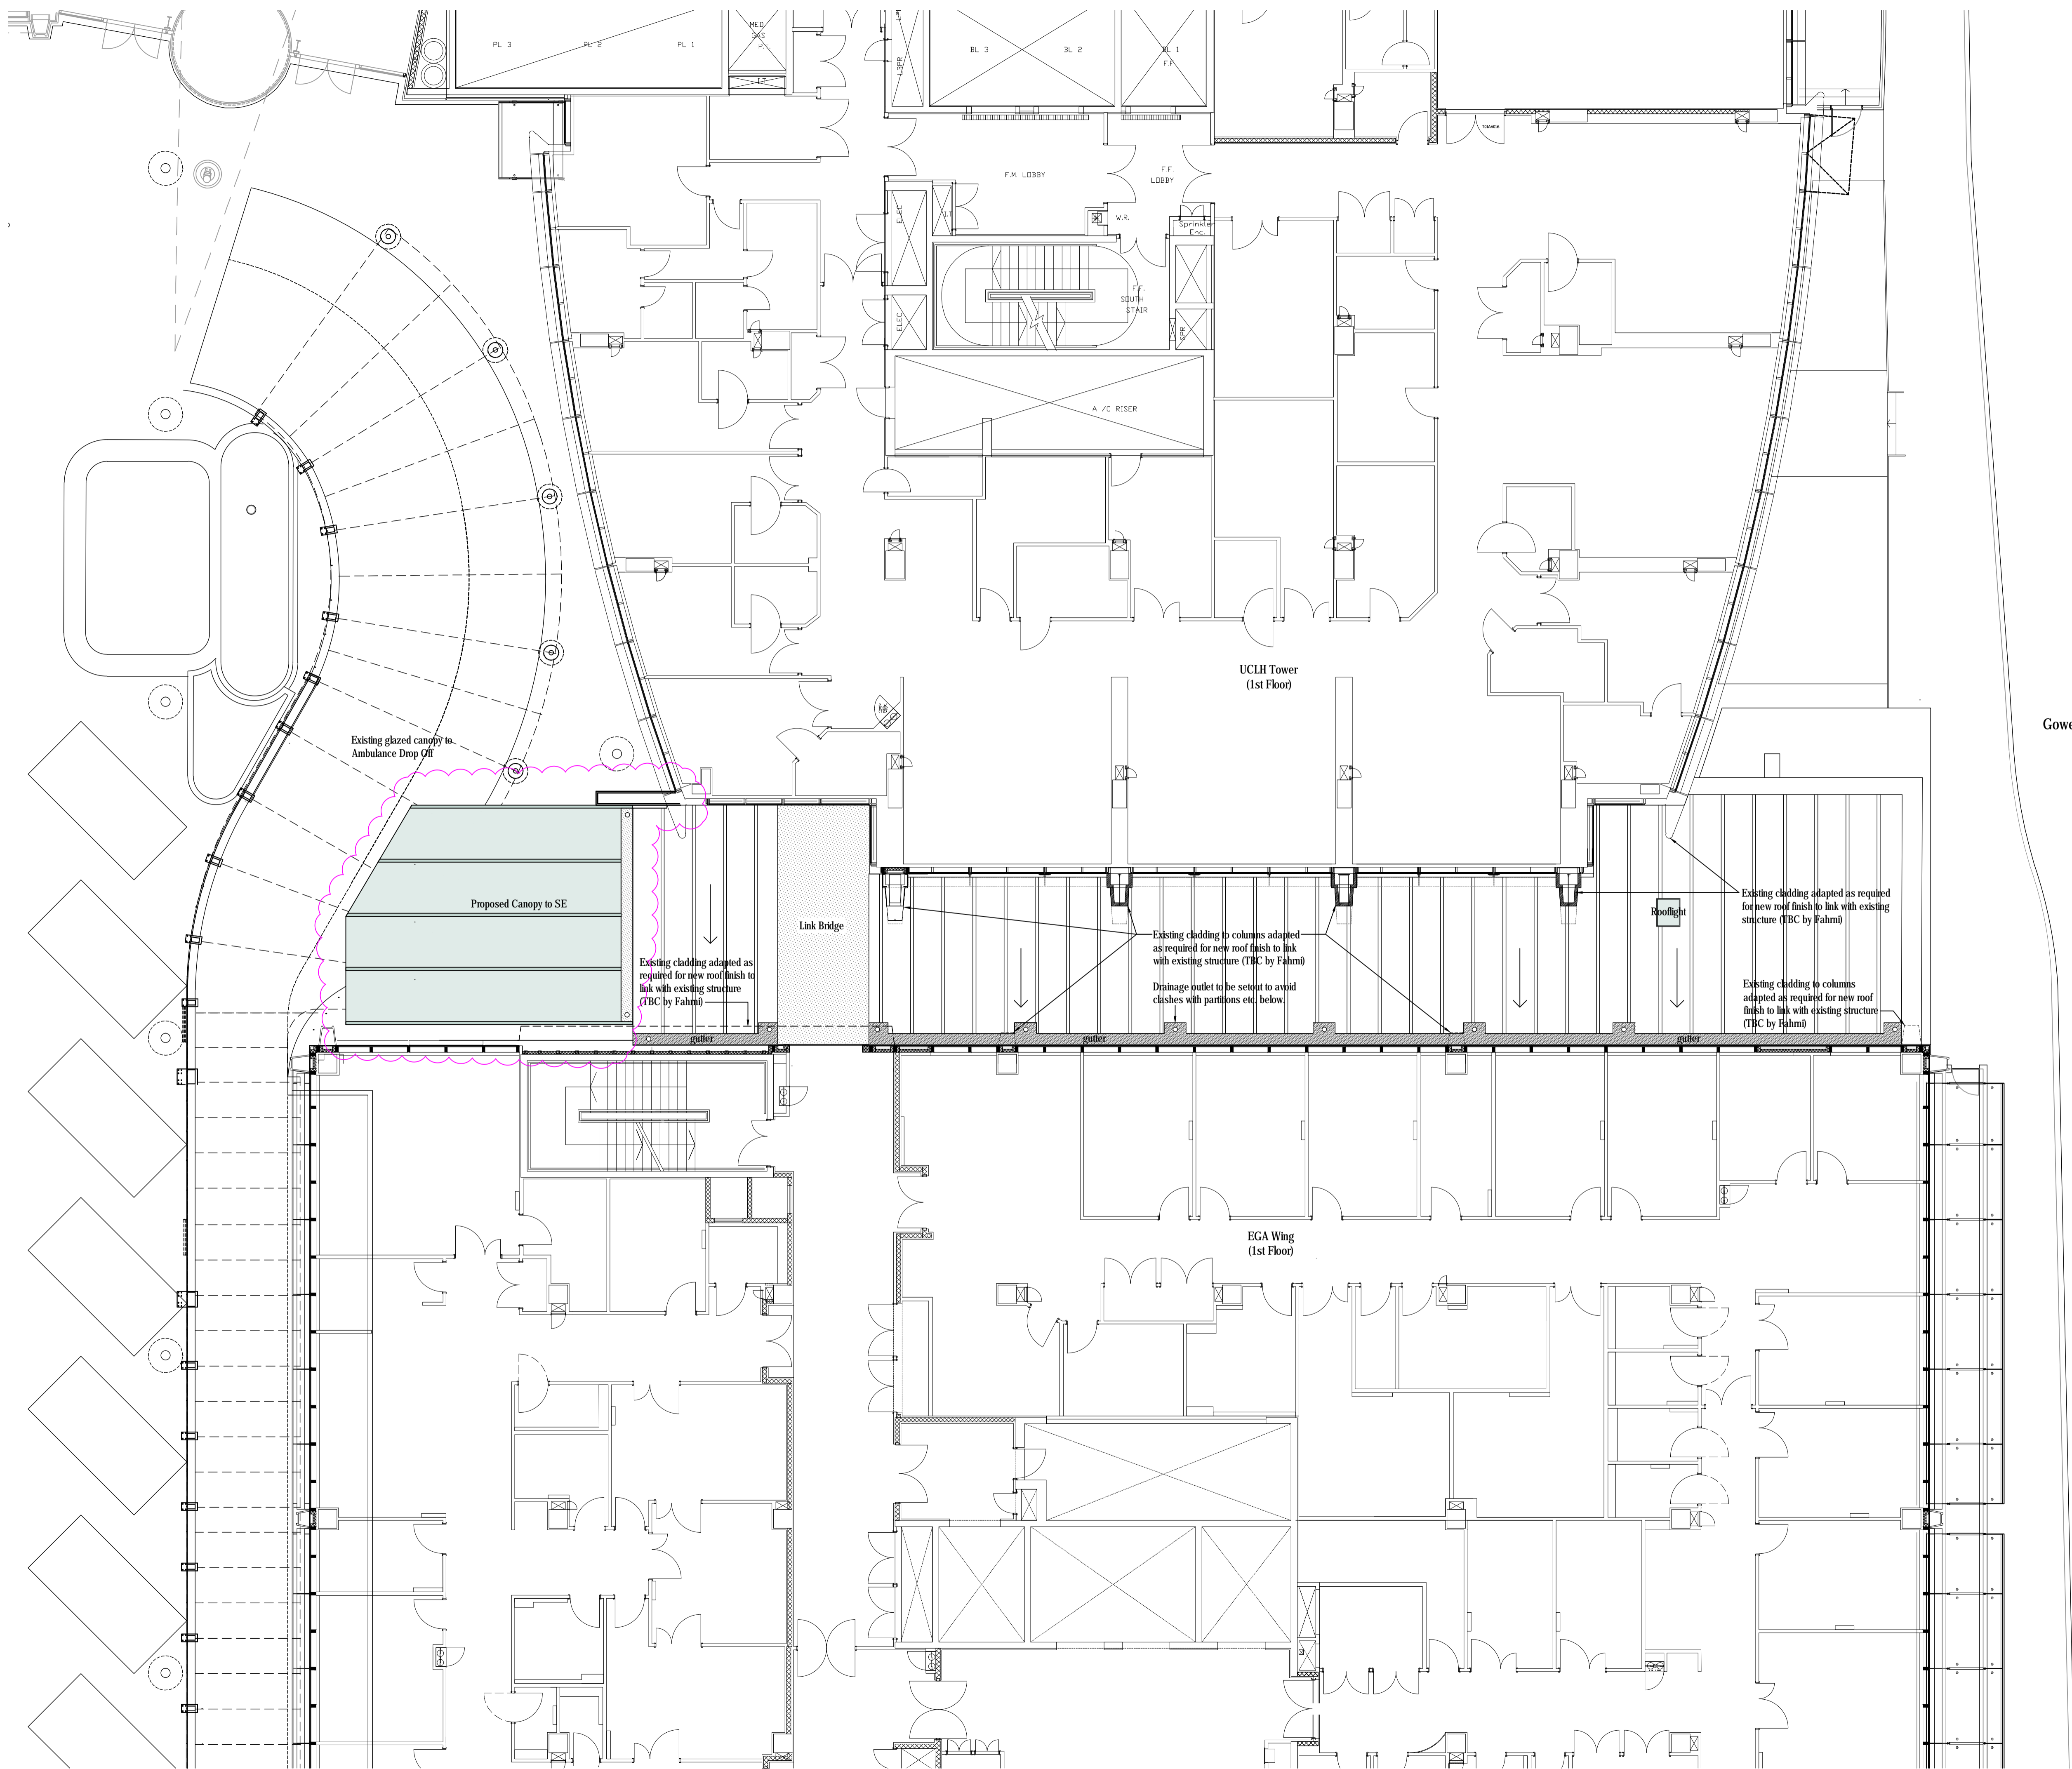

Rev	Date	Comment	LI	L2
C	27.06.2016	Beaumont Place entrance: Spine wall length reduced and canopy configuration updated.	RH - HJ	
B	15.04.2016	Tender Issue	RH - HJ	
A	15.01.2016	East elevation design change	RH - RJ	
*	21.10.2015	First Issue	ED - RJ	

Key - L1 = level 1 drawn L2 = level 2 checked

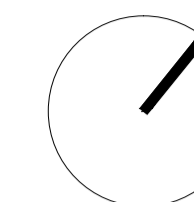

LONDON  
 200 Upper Richmond Road  
 London SW15 2SH  
 T +44 (0)20 8780 1800  
 E design@pmdvereux.com  
 W www.pmdvereux.com

a PM Group company

CLIENT

HMU

----

PROJECT

A&E Redevelopment  
 Phase 6

----

----

TITLE

Proposed Roof Plan Level 01

SCALE @ A1

1:100

STATUS

Tender

DRAWING NUMBER

GB101011020

REVISION

L-112

C