
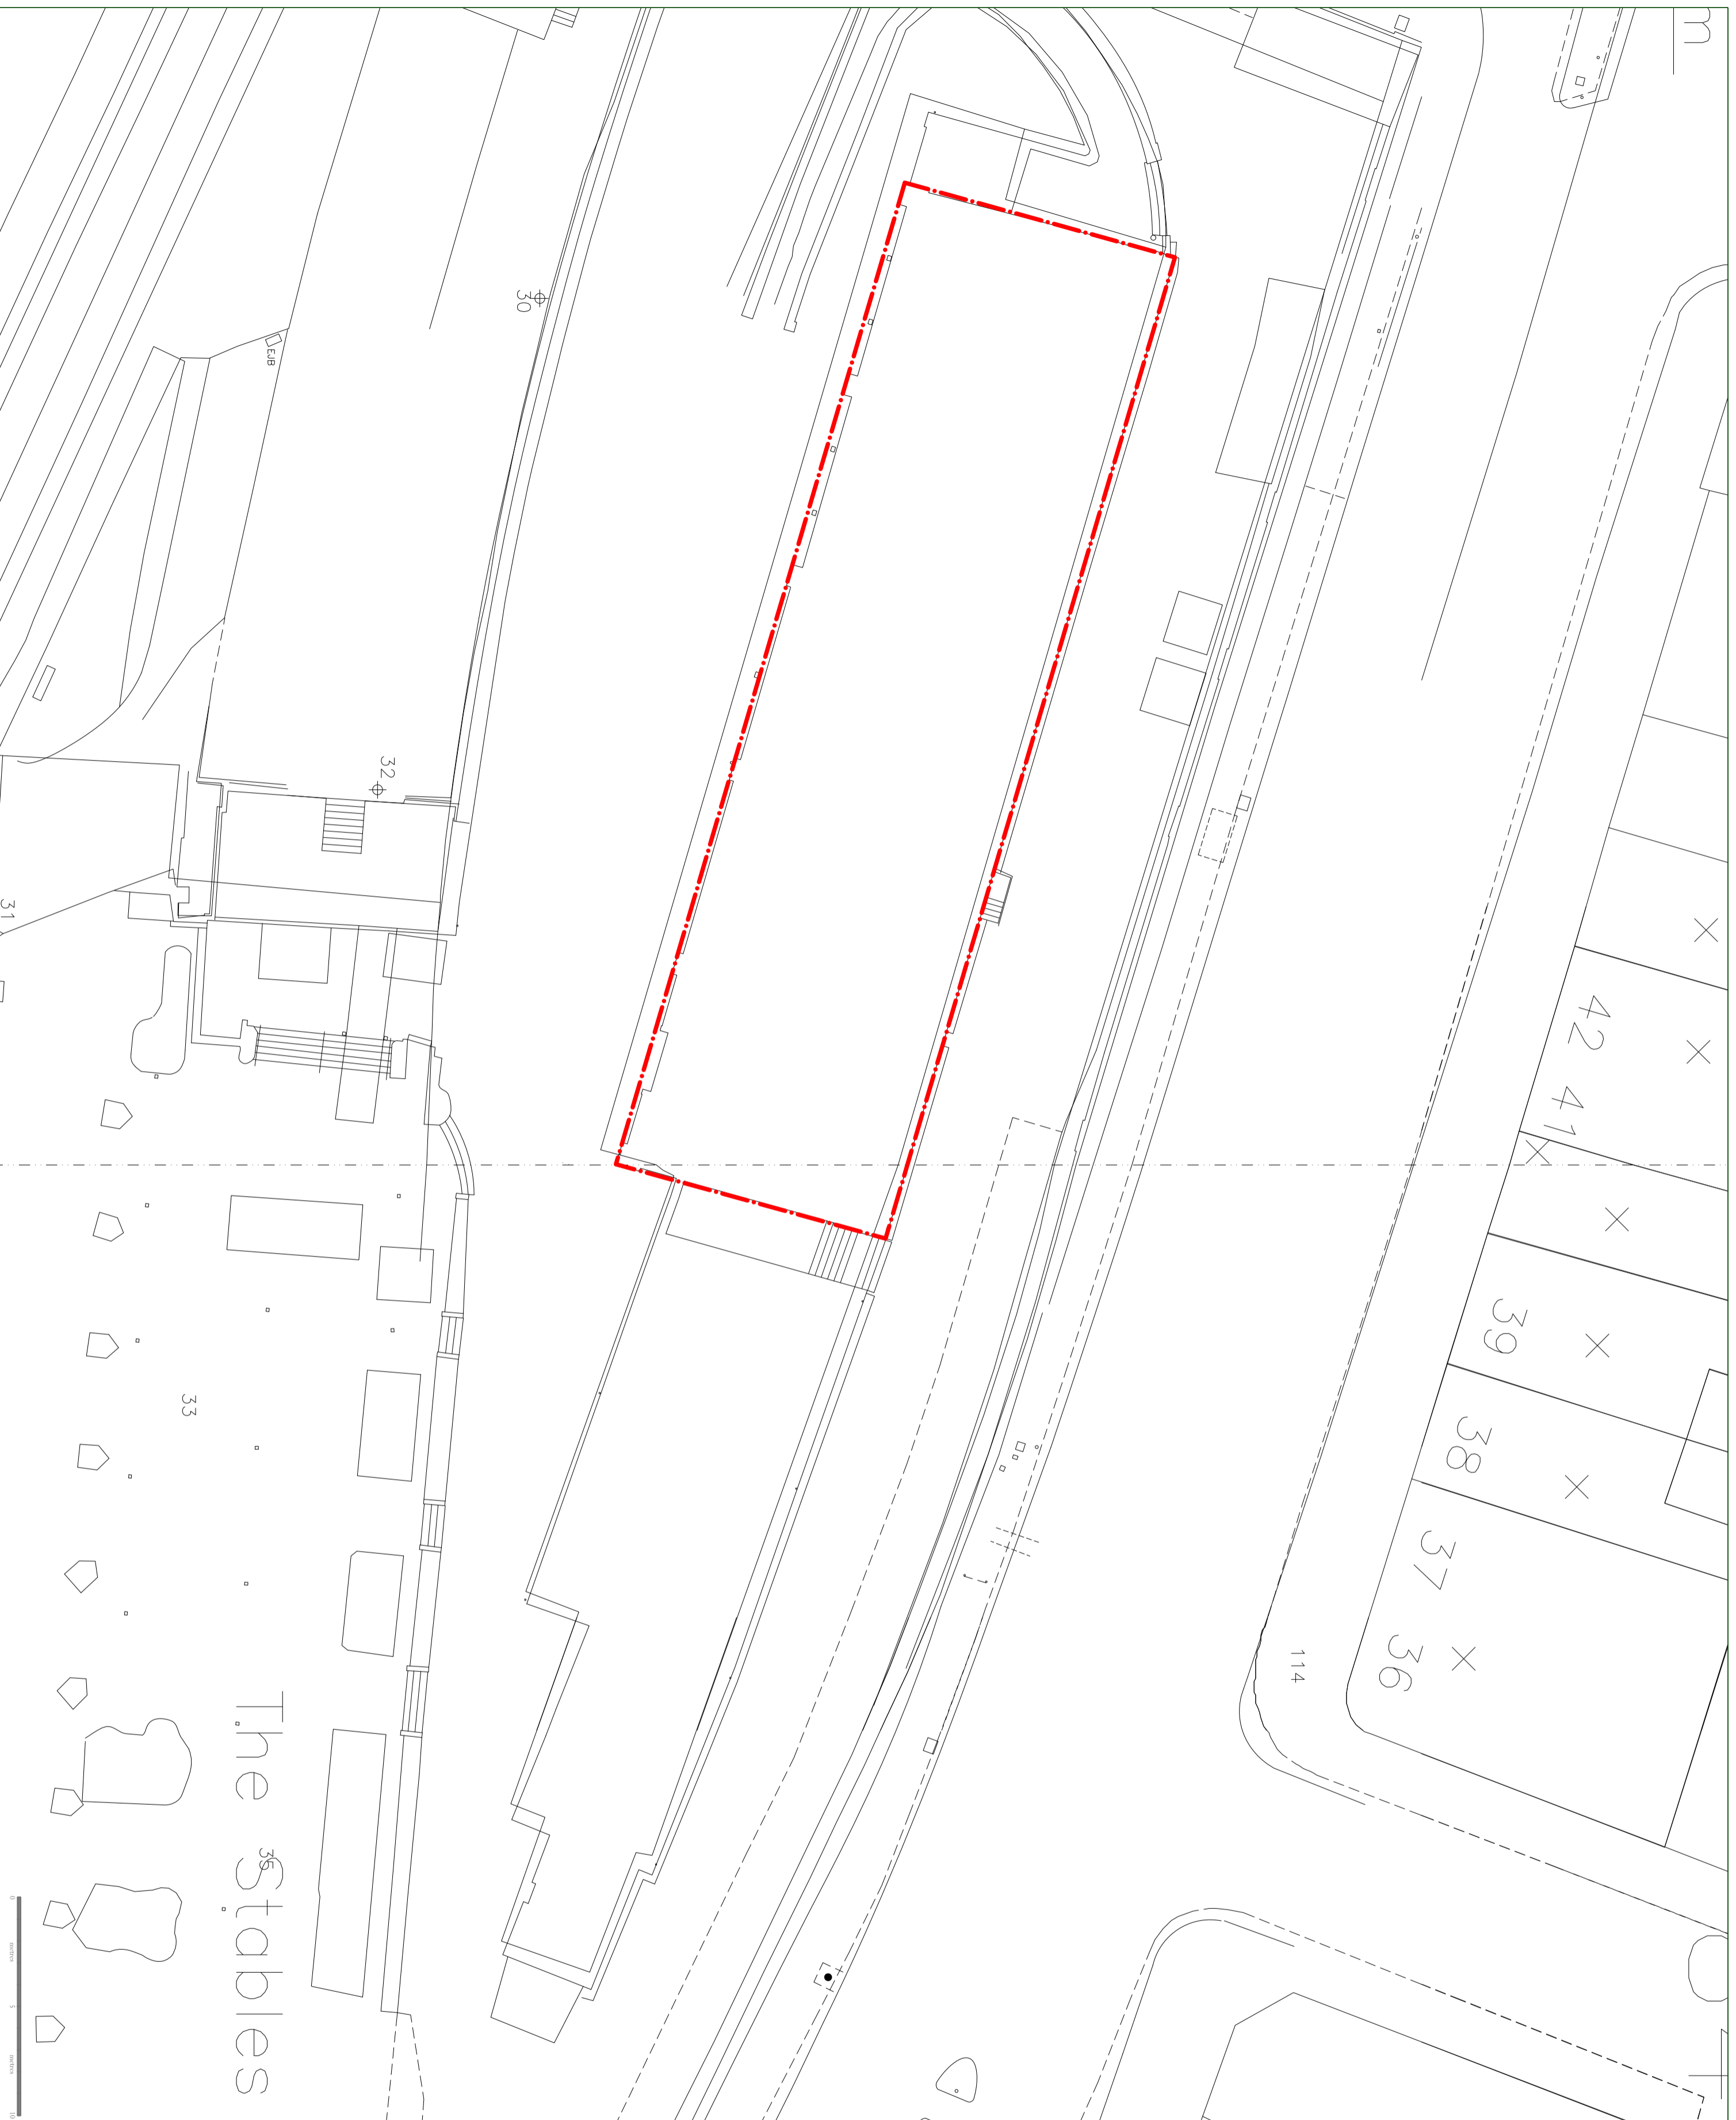


Note:
Please note that information used to produce these drawings is based on measured survey supplied by others. Heritage Architecture can not be held responsible for any inaccuracies that may exist. Please do not scale drawings. All dimensions should be verified on site.

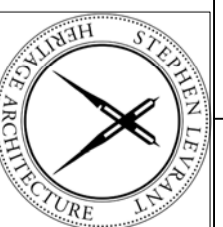

Client STANLEY SIDINGS LTD	
Job HORSE HOSPITAL CAMDEN	
Title SITE PLAN	SP
Drawn By	Date June 2016
Job Number N1836	Drawing Number
Scale 1:200 @ A2	Rev. A
 <p>STEPHEN LEVANT HERITAGE ARCHITECTURE 62 British Grove, London W4 2NL T: 0208 748 5501 E-mail: info@heritagemail.co.uk F: 0208 748 4492</p>	